

WISCORPS  
789 MYRICK PARK DR  
LA CROSSE, WI 54601

PARKING LOT

MYRICK PARK DR

382' RB

126' RB

73' RB



(920)465-8018  
GREEN BAY, BROWNSVILLE,  
NEW BERLIN & MINNEAPOLIS


**LEGEND**

- |                      |                  |                        |                      |
|----------------------|------------------|------------------------|----------------------|
| ⊗ JOINT POLE         | ANCHOR           | MANHOLE                | GROUND               |
| ⊙ NEW JOINT POLE     | NEW ANCHOR       | EXISTING FIBER COIL    | NEW GROUND           |
| × POWER POLE         | JOINT ANCHOR     | 100 NEW FIBER COIL     | PROPERTY LINE        |
| × NEW POWER POLE     | NEW JOINT ANCHOR | 100 EXISTING HAND HOLE | ROADWAY CENTERLINE   |
| ○ TELEPHONE POLE     | FOREIGN ANCHOR   | NEW HAND HOLE          | ● FIBER WARNING SIGN |
| ⊙ NEW TELEPHONE POLE | DOWNGUY          | SHRUBS                 | +D TRAFFIC LIGHT     |
| ⊠ EXISTING PEDESTAL  | NEW DOWNGUY      | DECIDUOUS TREE         | ⊕ HYDRANT            |
| ⊠ NEW PEDESTAL       | UTILITY VALVE    |                        | ⊕ SIGNS              |
|                      |                  |                        | ⊕ STREET LIGHT       |
|                      |                  |                        | ⊕ CONIFEROUS TREE    |

**LINETYPES**

- |                 |                 |
|-----------------|-----------------|
| PROPOSED FIBER  | — F — F —       |
| PROPOSED STRAND | — S — S —       |
| GAS             | — G — G —       |
| WATER           | — W — W —       |
| ELECTRICAL      | — E — E —       |
| STORM           | — S — S —       |
| SANITARY        | — SAN — SAN —   |
| CABLE TV        | — CATV — CATV — |
| TELEPHONE       | — TEL — TEL —   |

PROJECT #3118743  
PERMIT ID #3118743CITY

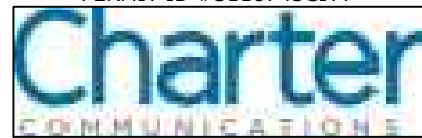

1228 12TH AVE S  
ONALASKA, WI 54650



ADDRESS  
789 MYRICK PARK DR

FIELD BY: DATE:


DRAFTED BY: DATE:  
MP 11/18/2021

DESIGNED BY: DATE:

ASBUILTS BY: DATE:

LOCATION  
LA CROSSE ,WI

	3	2

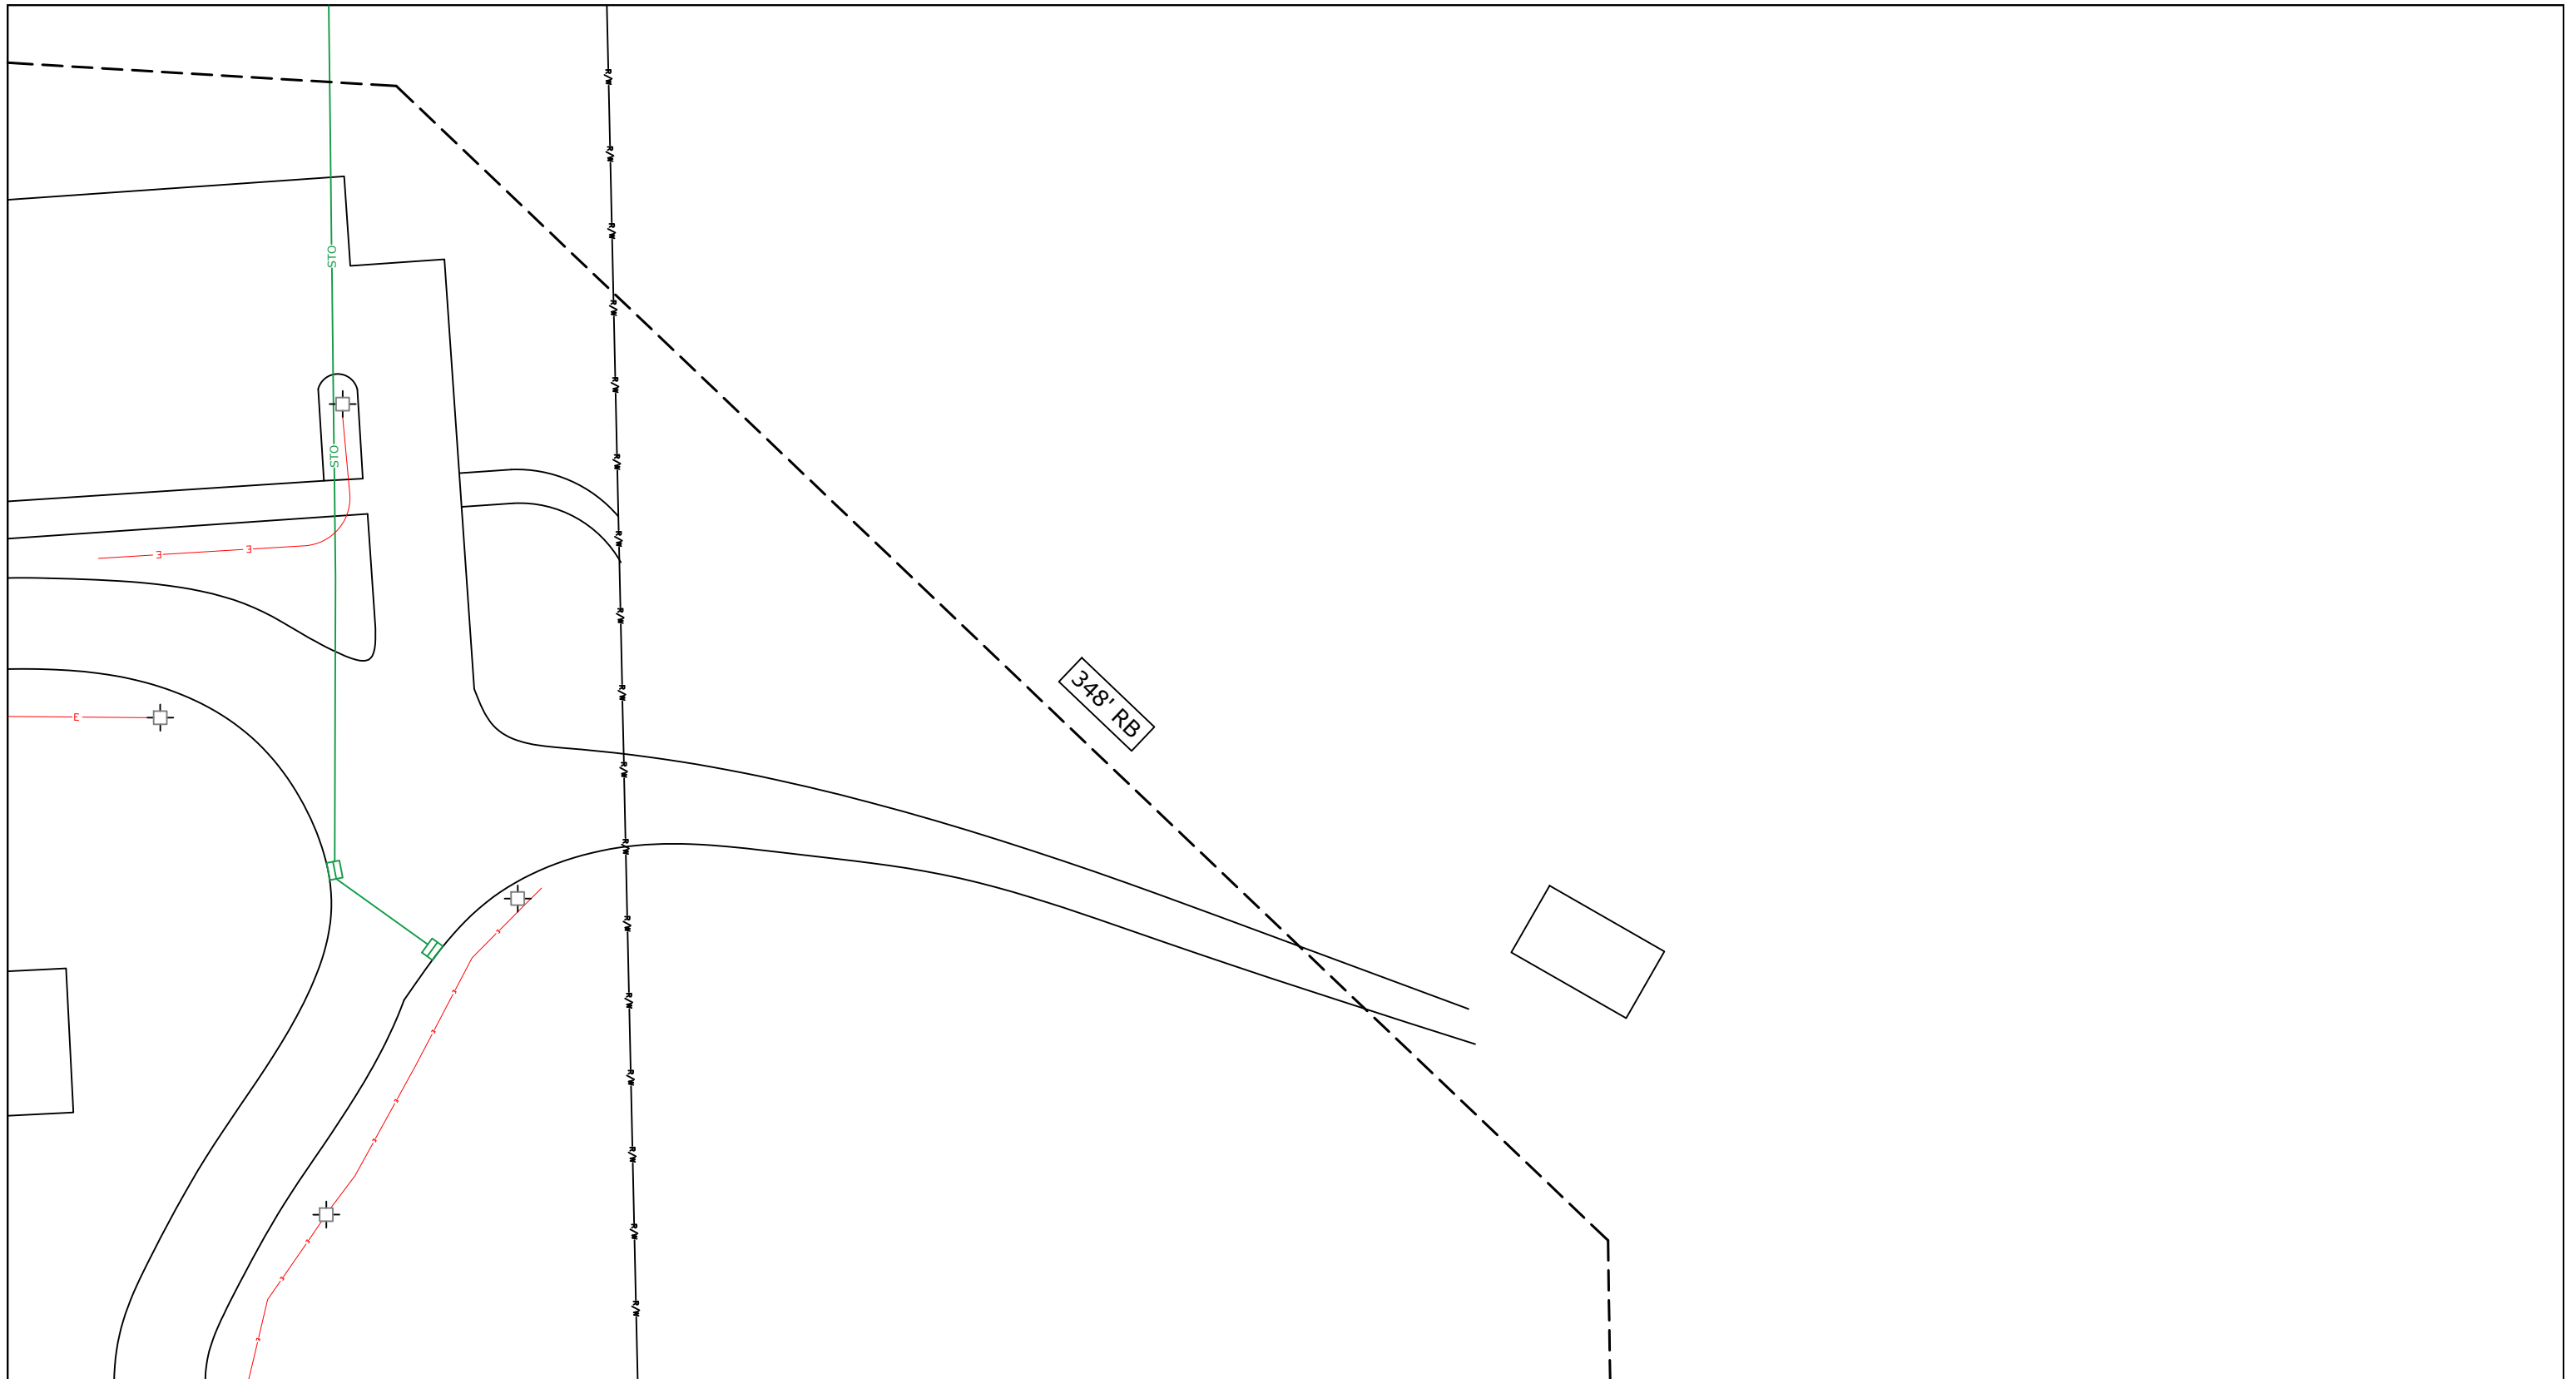

(920)465-8018  
GREEN BAY, BROWNsville,  
NEW BERLIN & MINNEAPOLIS


**LEGEND**

- |                      |                    |                       |                          |
|----------------------|--------------------|-----------------------|--------------------------|
| ⊗ JOINT POLE         | △ ANCHOR           | □ MANHOLE             | — GROUND                 |
| ⊙ NEW JOINT POLE     | ▲ NEW ANCHOR       | ○ EXISTING FIBER COIL | — NEW GROUND             |
| × POWER POLE         | ▽ JOINT ANCHOR     | ○ EXISTING FIBER COIL | — P L PROPERTY LINE      |
| × NEW POWER POLE     | ▽ NEW JOINT ANCHOR | ○ NEW FIBER COIL      | — C C ROADWAY CENTERLINE |
| ○ TELEPHONE POLE     | ↘ FOREIGN ANCHOR   | □ EXISTING HAND HOLE  | ● FIBER WARNING SIGN     |
| ○ NEW TELEPHONE POLE | ↘ NEW DOWNGUY      | □ NEW HAND HOLE       | ⊕ D TRAFFIC LIGHT        |
| ⊠ EXISTING PEDESTAL  | ↘ NEW DOWNGUY      | ○ SHRUBS              | ⊕ H HYDRANT              |
| ⊠ NEW PEDESTAL       | ⊙ UTILITY VALVE    | ○ DECIDUOUS TREE      | ⊕ S SIGNS                |
|                      |                    |                       | ⊕ TL STREET LIGHT        |
|                      |                    |                       | ⊕ CT CONIFEROUS TREE     |

**LINETYPES**

- |                 |               |
|-----------------|---------------|
| PROPOSED FIBER  | — F — F       |
| PROPOSED STRAND | — E — E       |
| GAS             | — G — G       |
| WATER           | — W — W       |
| ELECTRICAL      | — E — E       |
| STORM           | — S — S       |
| SANITARY        | — SAN — SAN   |
| CABLE TV        | — CATV — CATV |
| TELEPHONE       | — TEL — TEL   |

PROJECT #3118743  
PERMIT ID #3118743CITY

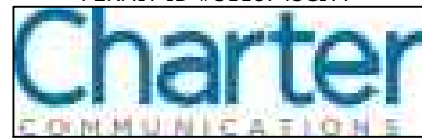

1228 12TH AVE S  
ONALASKA, WI 54650



ADDRESS  
789 MYRICK PARK DR

FIELD BY: DATE:

DRAFTED BY: DATE:  
MP 11/18/2021

DESIGNED BY: DATE:


ASBUILTS BY: DATE:

LOCATION  
LA CROSSE ,WI

3

2

1

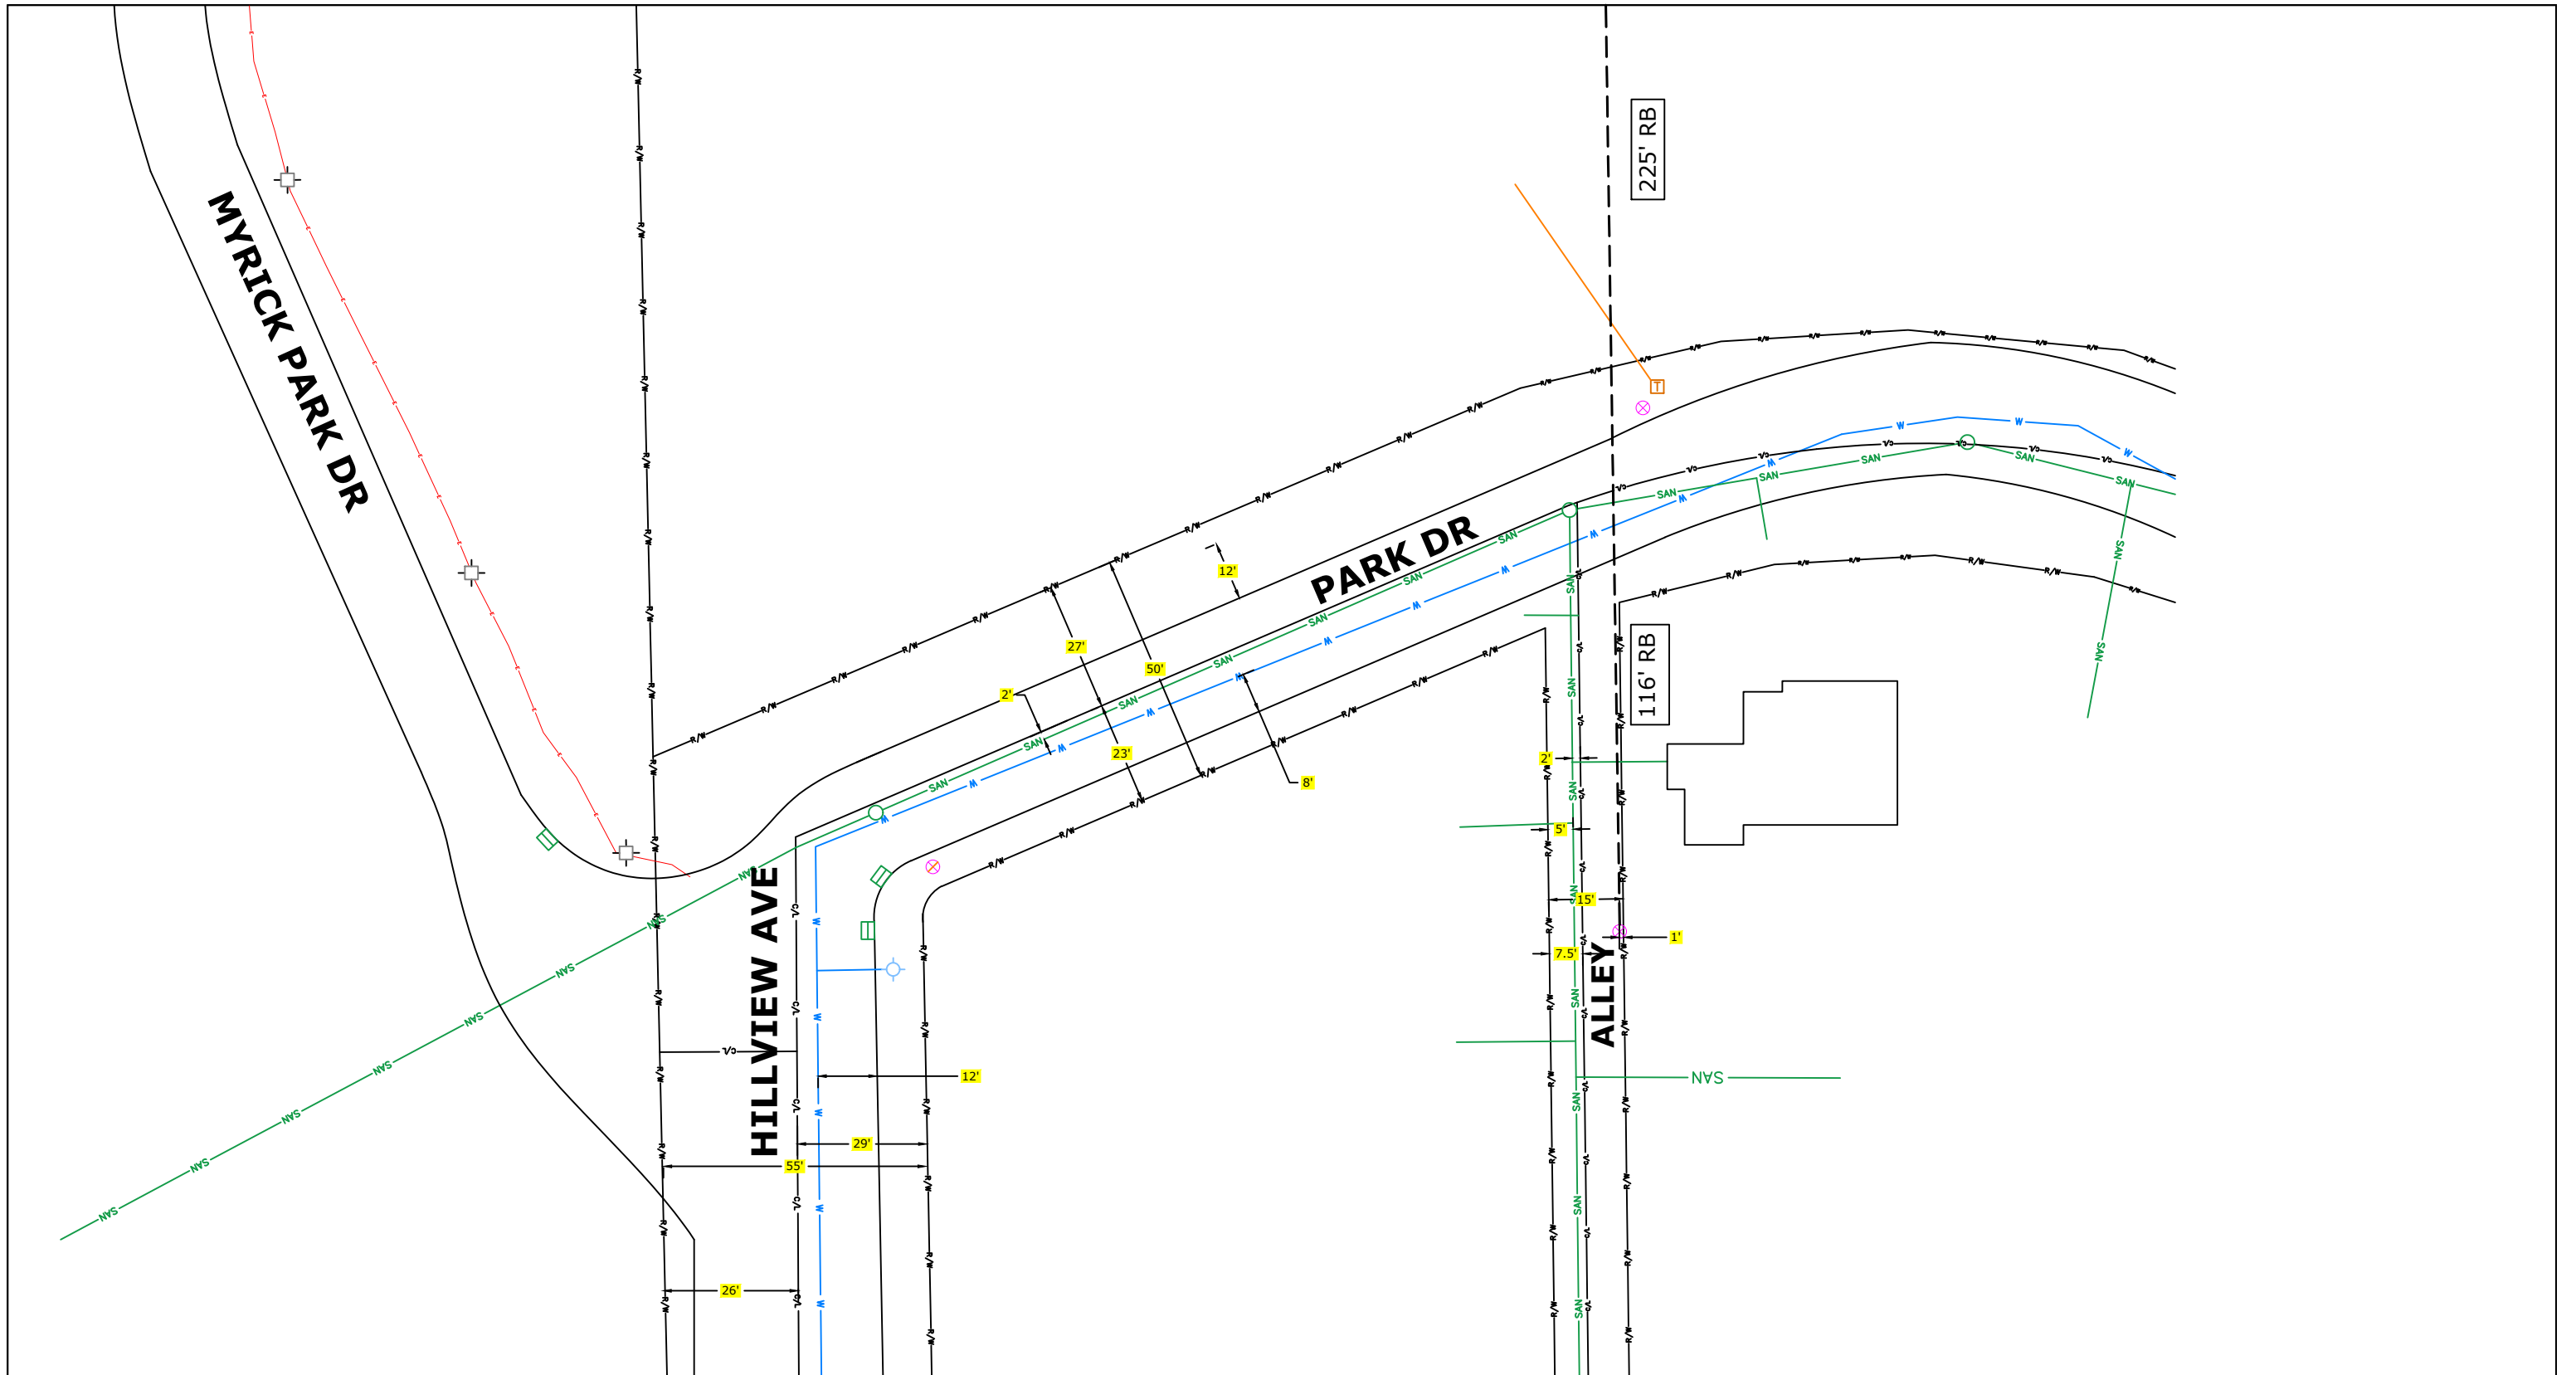

(920)465-8018  
GREEN BAY, BROWNSVILLE,  
NEW BERLIN & MINNEAPOLIS


**LEGEND**

- |                      |                  |                          |                      |
|----------------------|------------------|--------------------------|----------------------|
| ⊗ JOINT POLE         | ANCHOR           | MANHOLE                  | GROUND               |
| ⊙ NEW JOINT POLE     | NEW ANCHOR       | EXISTING FIBER COIL      | NEW GROUND           |
| ⊗ POWER POLE         | JOINT ANCHOR     | 100' EXISTING FIBER COIL | PROPERTY LINE        |
| ⊗ NEW POWER POLE     | NEW JOINT ANCHOR | 100' NEW FIBER COIL      | ROADWAY CENTERLINE   |
| ○ TELEPHONE POLE     | FOREIGN ANCHOR   | EXISTING HAND HOLE       | ● FIBER WARNING SIGN |
| ⊙ NEW TELEPHONE POLE | DOWNGUY          | NEW HAND HOLE            | +D TRAFFIC LIGHT     |
| ⊗ EXISTING PEDESTAL  | NEW DOWNGUY      | SHRUBS                   | ⊕ HYDRANT            |
| ⊙ NEW PEDESTAL       | UTILITY VALVE    | DECIDUOUS TREE           | ⊕ SIGNS              |
|                      |                  |                          | ⊕ STREET LIGHT       |
|                      |                  |                          | ⊕ CONIFEROUS TREE    |

**LINETYPES**

- |                 |                 |
|-----------------|-----------------|
| PROPOSED FIBER  | — F — F —       |
| PROPOSED STRAND | — S — S —       |
| GAS             | — G — G —       |
| WATER           | — W — W —       |
| ELECTRICAL      | — E — E —       |
| STORM           | — S — S —       |
| SANITARY        | — SAN — SAN —   |
| CABLE TV        | — CATV — CATV — |
| TELEPHONE       | — TEL — TEL —   |

PROJECT #3118743  
PERMIT ID #3118743CITY

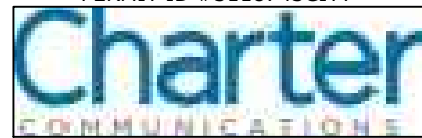

1228 12TH AVE S  
ONALASKA, WI 54650



ADDRESS  
789 MYRICK PARK DR

FIELD BY: DATE:

DRAFTED BY: DATE:  
MP 11/18/2021

DESIGNED BY: DATE:

ASBUILTS BY: DATE:

LOCATION  
LA CROSSE ,WI

	2	
	1	