



SCALE: 1"=10' H
1"=1' V

ELEVATIONS SHOWN
ARE NAVD 1988

33RD ST S

8" WATER MAIN

10" CONCRETE SANITARY SEWER

36" CONCRETE STORM SEWER

REMOVE

33 L.F. 4" PVC

32 L.F. 4" PVC

KATHLEEN & TRACI WEBER
3024 33RD ST S
LA CROSSE, WI 54601

GERALD ASH
3026 33RD ST S
LA CROSSE, WI 54601

NOTE
NEW WYES TO BE INSTALLED FOR EACH SANITARY LATERAL
CONTRACTOR IS TO VERIFY LOCATION OF ALL UTILITIES PRIOR TO ANY CONSTRUCTION

EDF # 26-035.03		DWG NAME: 33RD ST S.dwg	
PROJECT No.			
LOCATION NON-COMPLIANT UTILITY SERVICES - 33RD ST S			
RESOLUTION		DATE	
ENGINEERING DEPT. City of La Crosse, Wis.			
FIELD BOOK	SURVEYED	BY	DATE
	DRAWN	ABC	01/21/07
NUMBER	CHECKED	APPROVED	
	APPROVED	REVISIONS	
PAGE			
SHEET NO.	1		TOTAL SHEETS 1



SCALE: 1"=10' H
1"=1' V

ELEVATIONS SHOWN
ARE NAVD 1988

33RD ST S

36" CONCRETE STORM SEWER

10" CONCRETE SANITARY SEWER

8" WATER MAIN

JAMES HARRIMAN
3166 33RD ST S
LA CROSSE, WI 54601

CYNTHIA BARTLEY
3168 33RD ST S
LA CROSSE, WI 54601

36 L.F. 4" PVC

35 L.F. 4" PVC


REMOVE

NOTE
NEW WYES TO BE INSTALLED FOR EACH SANITARY LATERAL
CONTRACTOR IS TO VERIFY LOCATION OF ALL UTILITIES PRIOR TO ANY CONSTRUCTION

EDF # 26-035.03		DWG NAME: 33RD ST S.dwg	
PROJECT No.			
LOCATION NON-COMPLIANT UTILITY SERVICES - 33RD ST S			
RESOLUTION		DATE	
ENGINEERING DEPT. City of La Crosse, Wis.			
FIELD BOOK	SURVEYED	BY	DATE
	DRAWN	ABC	01/21/07
NUMBER	CHECKED	APPROVED	
	REVISIONS		
PAGE			
SHEET NO.	1		TOTAL SHEETS 1

LEGEND

1.  ROAD WORK AHEAD (O)
 2.  ROAD CLOSED AHEAD (O)
W20-3
 3.  ROAD CLOSED TO THRU TRAFFIC (O)
 4.  ROAD CLOSED (W)
R11-2
 5.  SIDEWALK CLOSED AHEAD (W)
 6.  SIDEWALK CLOSED (W)
 7.  DETOUR DETOUR
 8.  LEFT TURN
 9.  RIGHT TURN
 10.  DETOUR END
-  SAWBUCK BARRICADE
 BARREL OR FLASHER BARRICADE
 TYPE III BARRICADE
 NIGHT TUBULAR MARKER

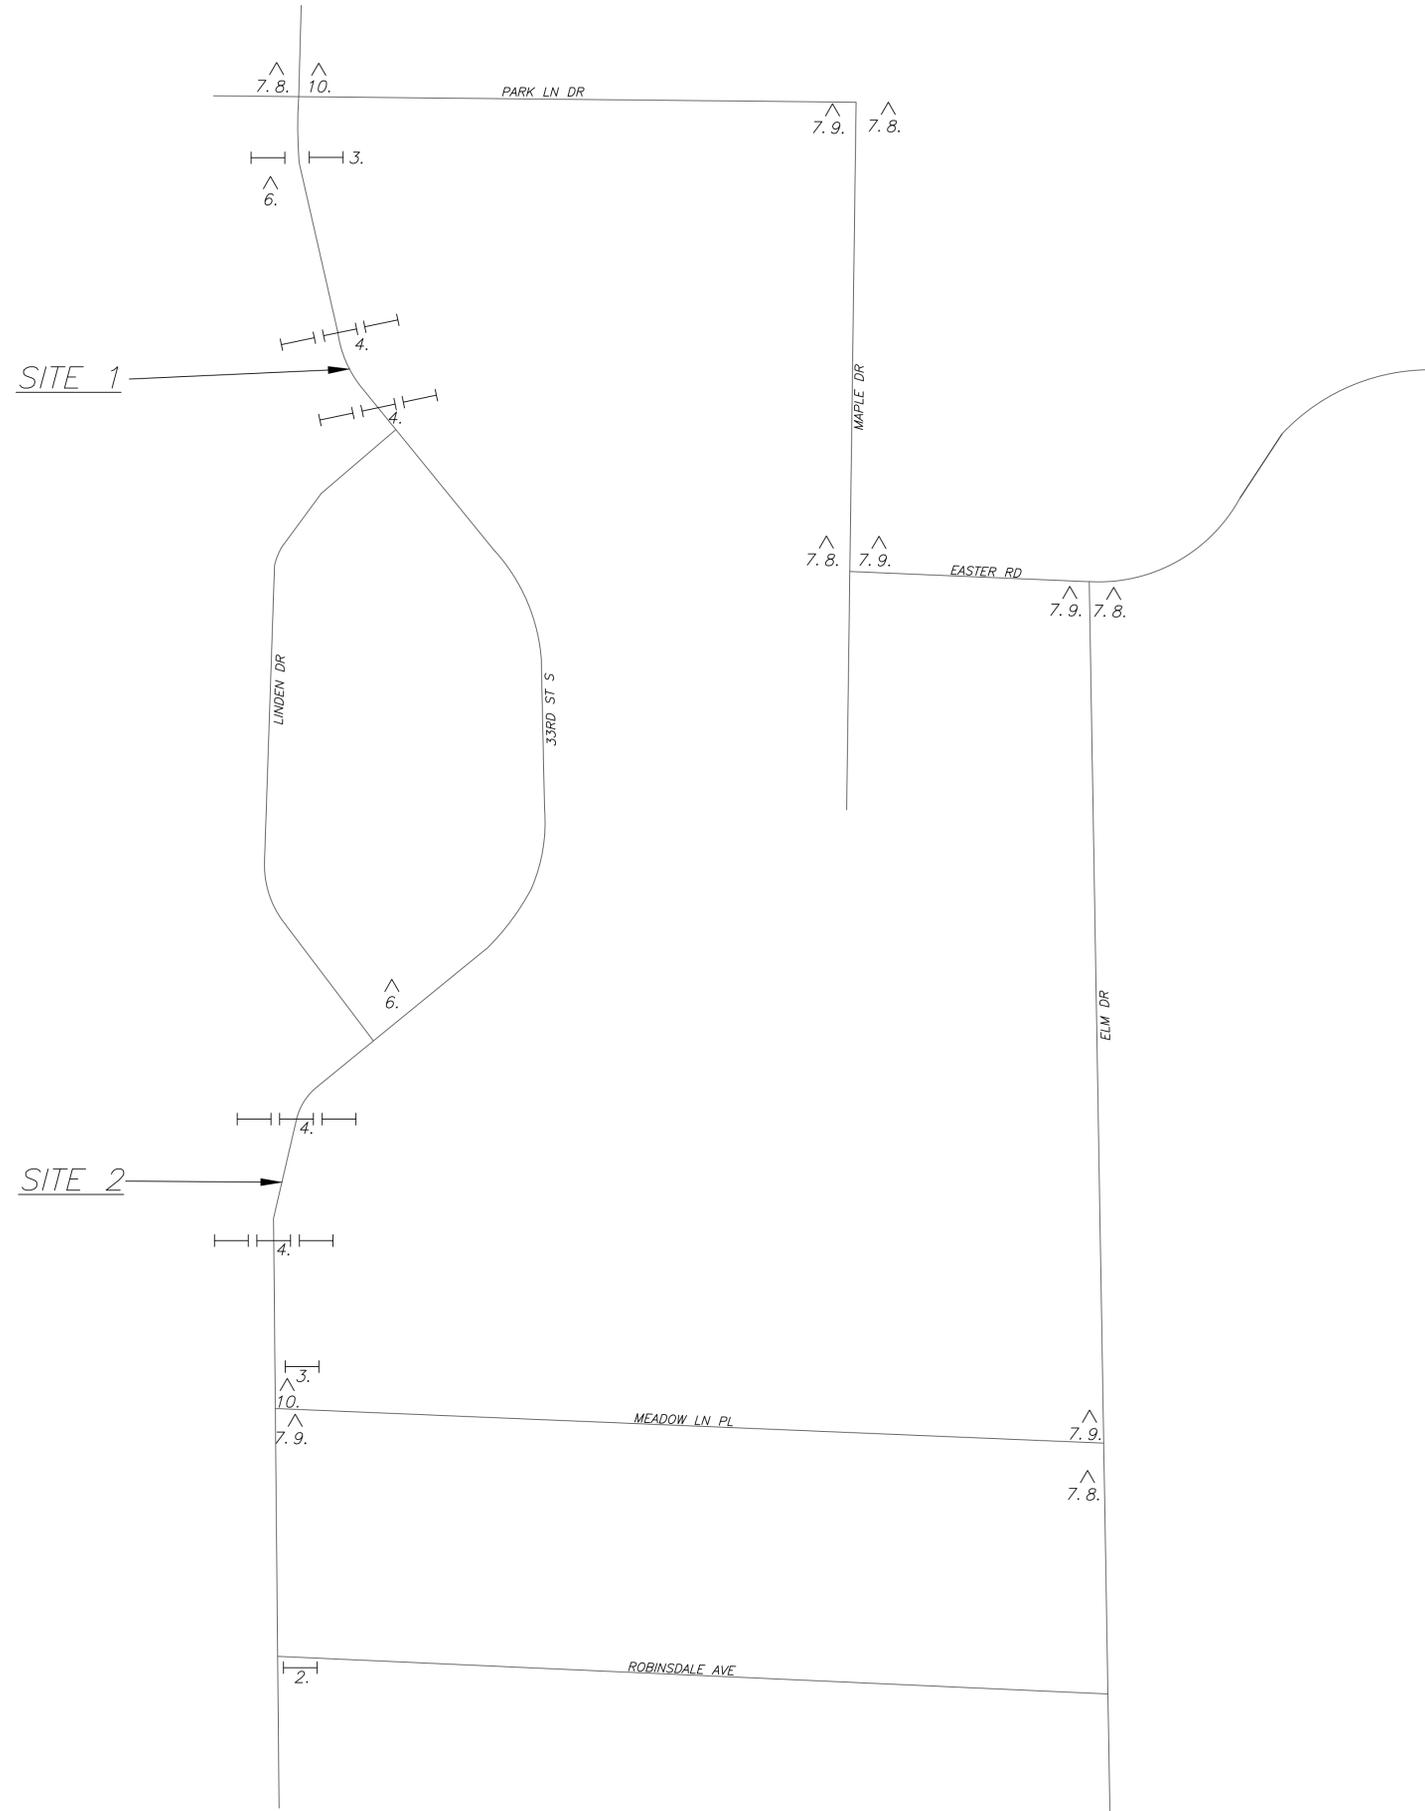

NOTE
 CONTRACTOR SHALL NOT CLOSE 33RD STREET AT MORE THAN ONE SITE AT ANY GIVEN TIME

EDF # 26-035.03		DWG NAME: 33RD ST S.dwg	
PROJECT No.			
LOCATION NON-COMPLIANT UTILITY SERVICES - 33RD ST S			
RESOLUTION		DATE	
ENGINEERING DEPT. City of La Crosse, Wis.			
FIELD BOOK	SURVEYED	BY	DATE
NUMBER	DRAWN	ABC	01/21/07
	CHECKED		
	APPROVED		
PAGE	REVISIONS		
SHEET NO.	1	TOTAL SHEETS	1