

1 SITE PLAN  
1 of 2 1" = 20'-0"



**PRELIMINARY**

PROJECT NUMBER: 17096  
DATE: 01/05/2018

**608 Brewing Co.**  
83 Copeland Ave.  
La Crosse, WI, 54603

THIS PLAN INCLUDING THE DESIGN AND CONCEPT, IS THE PROPERTY OF DBS GROUP AND IS PROTECTED UNDER COPYRIGHT LAW. UNAUTHORIZED USE OR DUPLICATION IS STRICTLY PROHIBITED.


COPYRIGHT ©2017



2700 National Drive, Suite 101  
Onalaska, Wisconsin, 54650  
608-881-6007  
www.DBSC.com



PRELIMINARY- NOT FOR CONSTRUCTION

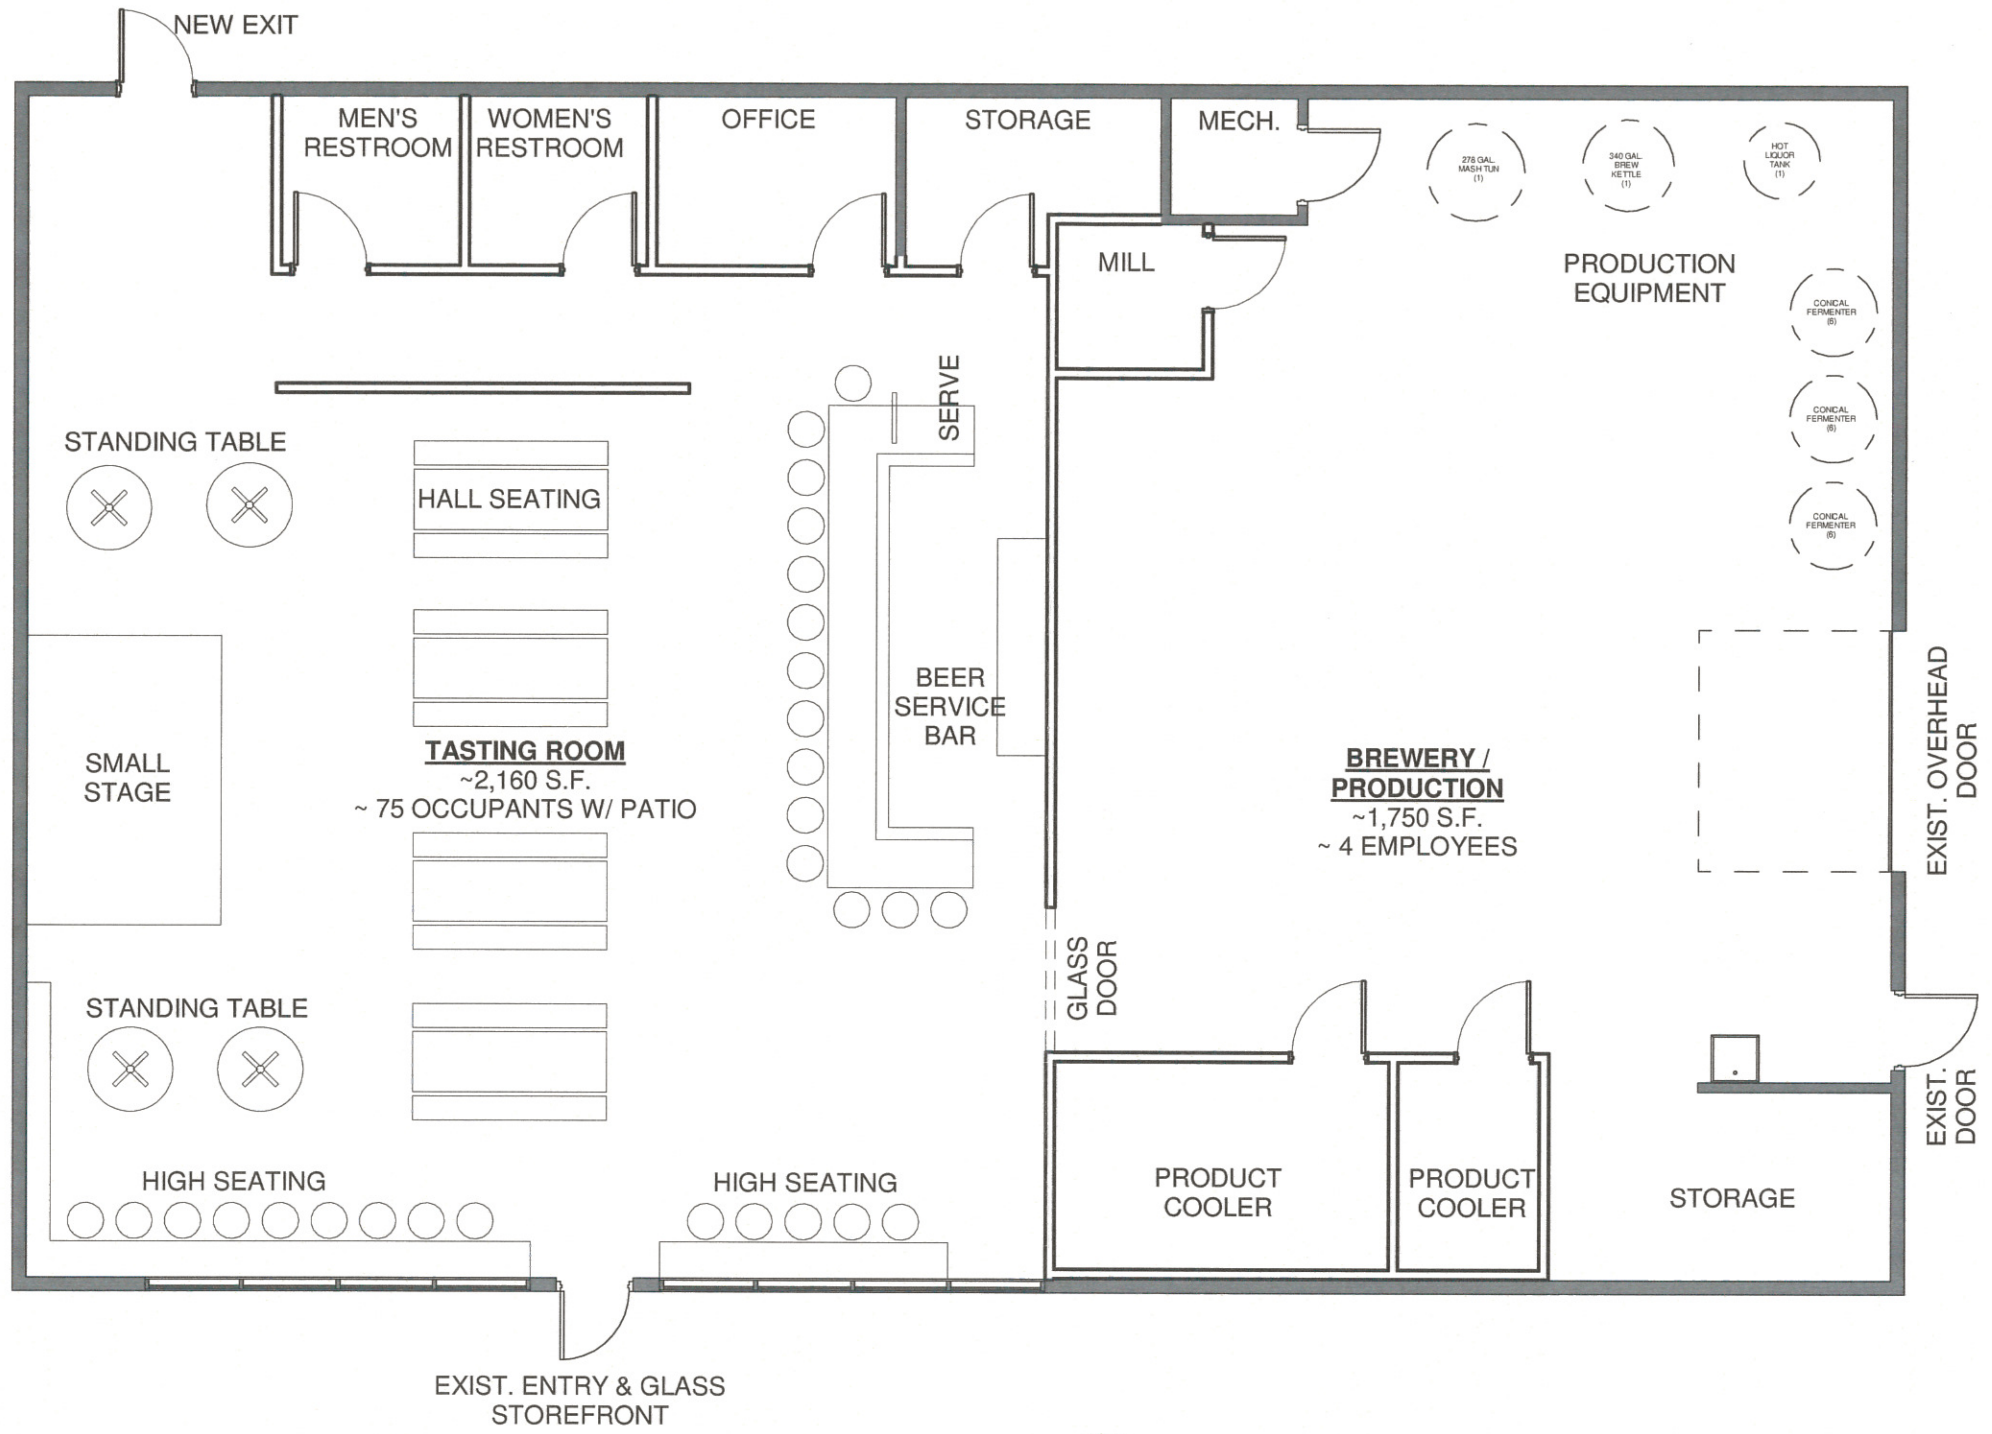

1 PRELIMINARY LAYOUT  
2 of 2 1/8" = 1'-0"



**PRELIMINARY**

PROJECT NUMBER: 17096  
DATE: 01/05/2018

1/5/2018 12:01:13 PM

**608 Brewing Co.**  
83 Copeland Ave.  
La Crosse, WI, 54603

THIS PLAN INCLUDING THE DESIGN AND CONCEPT, IS THE PROPERTY OF DBS GROUP AND IS PROTECTED UNDER COPYRIGHT LAW. UNAUTHORIZED USE OR DUPLICATION IS STRICTLY PROHIBITED.  
COPYRIGHT ©2017



2700 National Drive, Suite 101  
Onalaska, Wisconsin, 54650  
608-881-6007  
www.DBSC.com