

THE UTILITIES SHOWN ON THIS PLAN ARE INDICATED IN ACCORDANCE WITH AVAILABLE RECORDS. THE CONTRACTOR SHALL BE RESPONSIBLE FOR OBTAINING EXACT LOCATIONS AND ELEVATIONS OF ALL UTILITIES FROM THE OWNERS OF THE RESPECTIVE UTILITIES AND FROM FIELD VERIFICATION.

SCOPE OF WORK MAY NOT BE INCLUSIVE OF ALL FEDERAL/STATE/LOCAL PERMITS REQUIRED FOR PROJECT. CLIENT IS RESPONSIBLE FOR ANY ADDITIONAL REVIEW AND/OR PERMITS NOT SPECIFICALLY DICTATED IN OUR SCOPE OF WORK.


**CHARTER COMMUNICATIONS PROPOSES TO BURY FIBER COMMUNICATION CABLE IN A 2" CONDUIT**

--- FIBER CABLE

**CONSTRUCTION NOTE:  
POTHOLE WHERE  
NECESSARY AND ADJUST  
DEPTH ACCORDINGLY**

THE UTILITIES SHOWN ON THIS PLAN ARE INDICATED IN ACCORDANCE WITH AVAILABLE RECORDS. THE CONTRACTOR SHALL BE RESPONSIBLE FOR OBTAINING EXACT LOCATIONS AND ELEVATIONS OF ALL UTILITIES FROM THE OWNERS OF THE RESPECTIVE UTILITIES AND FROM FIELD VERIFICATION.

SCOPE OF WORK MAY NOT BE INCLUSIVE OF ALL FEDERAL/STATE/LOCAL PERMITS REQUIRED FOR PROJECT. CLIENT IS RESPONSIBLE FOR ANY ADDITIONAL REVIEW AND/OR PERMITS NOT SPECIFICALLY DICTATED IN OUR SCOPE OF WORK.

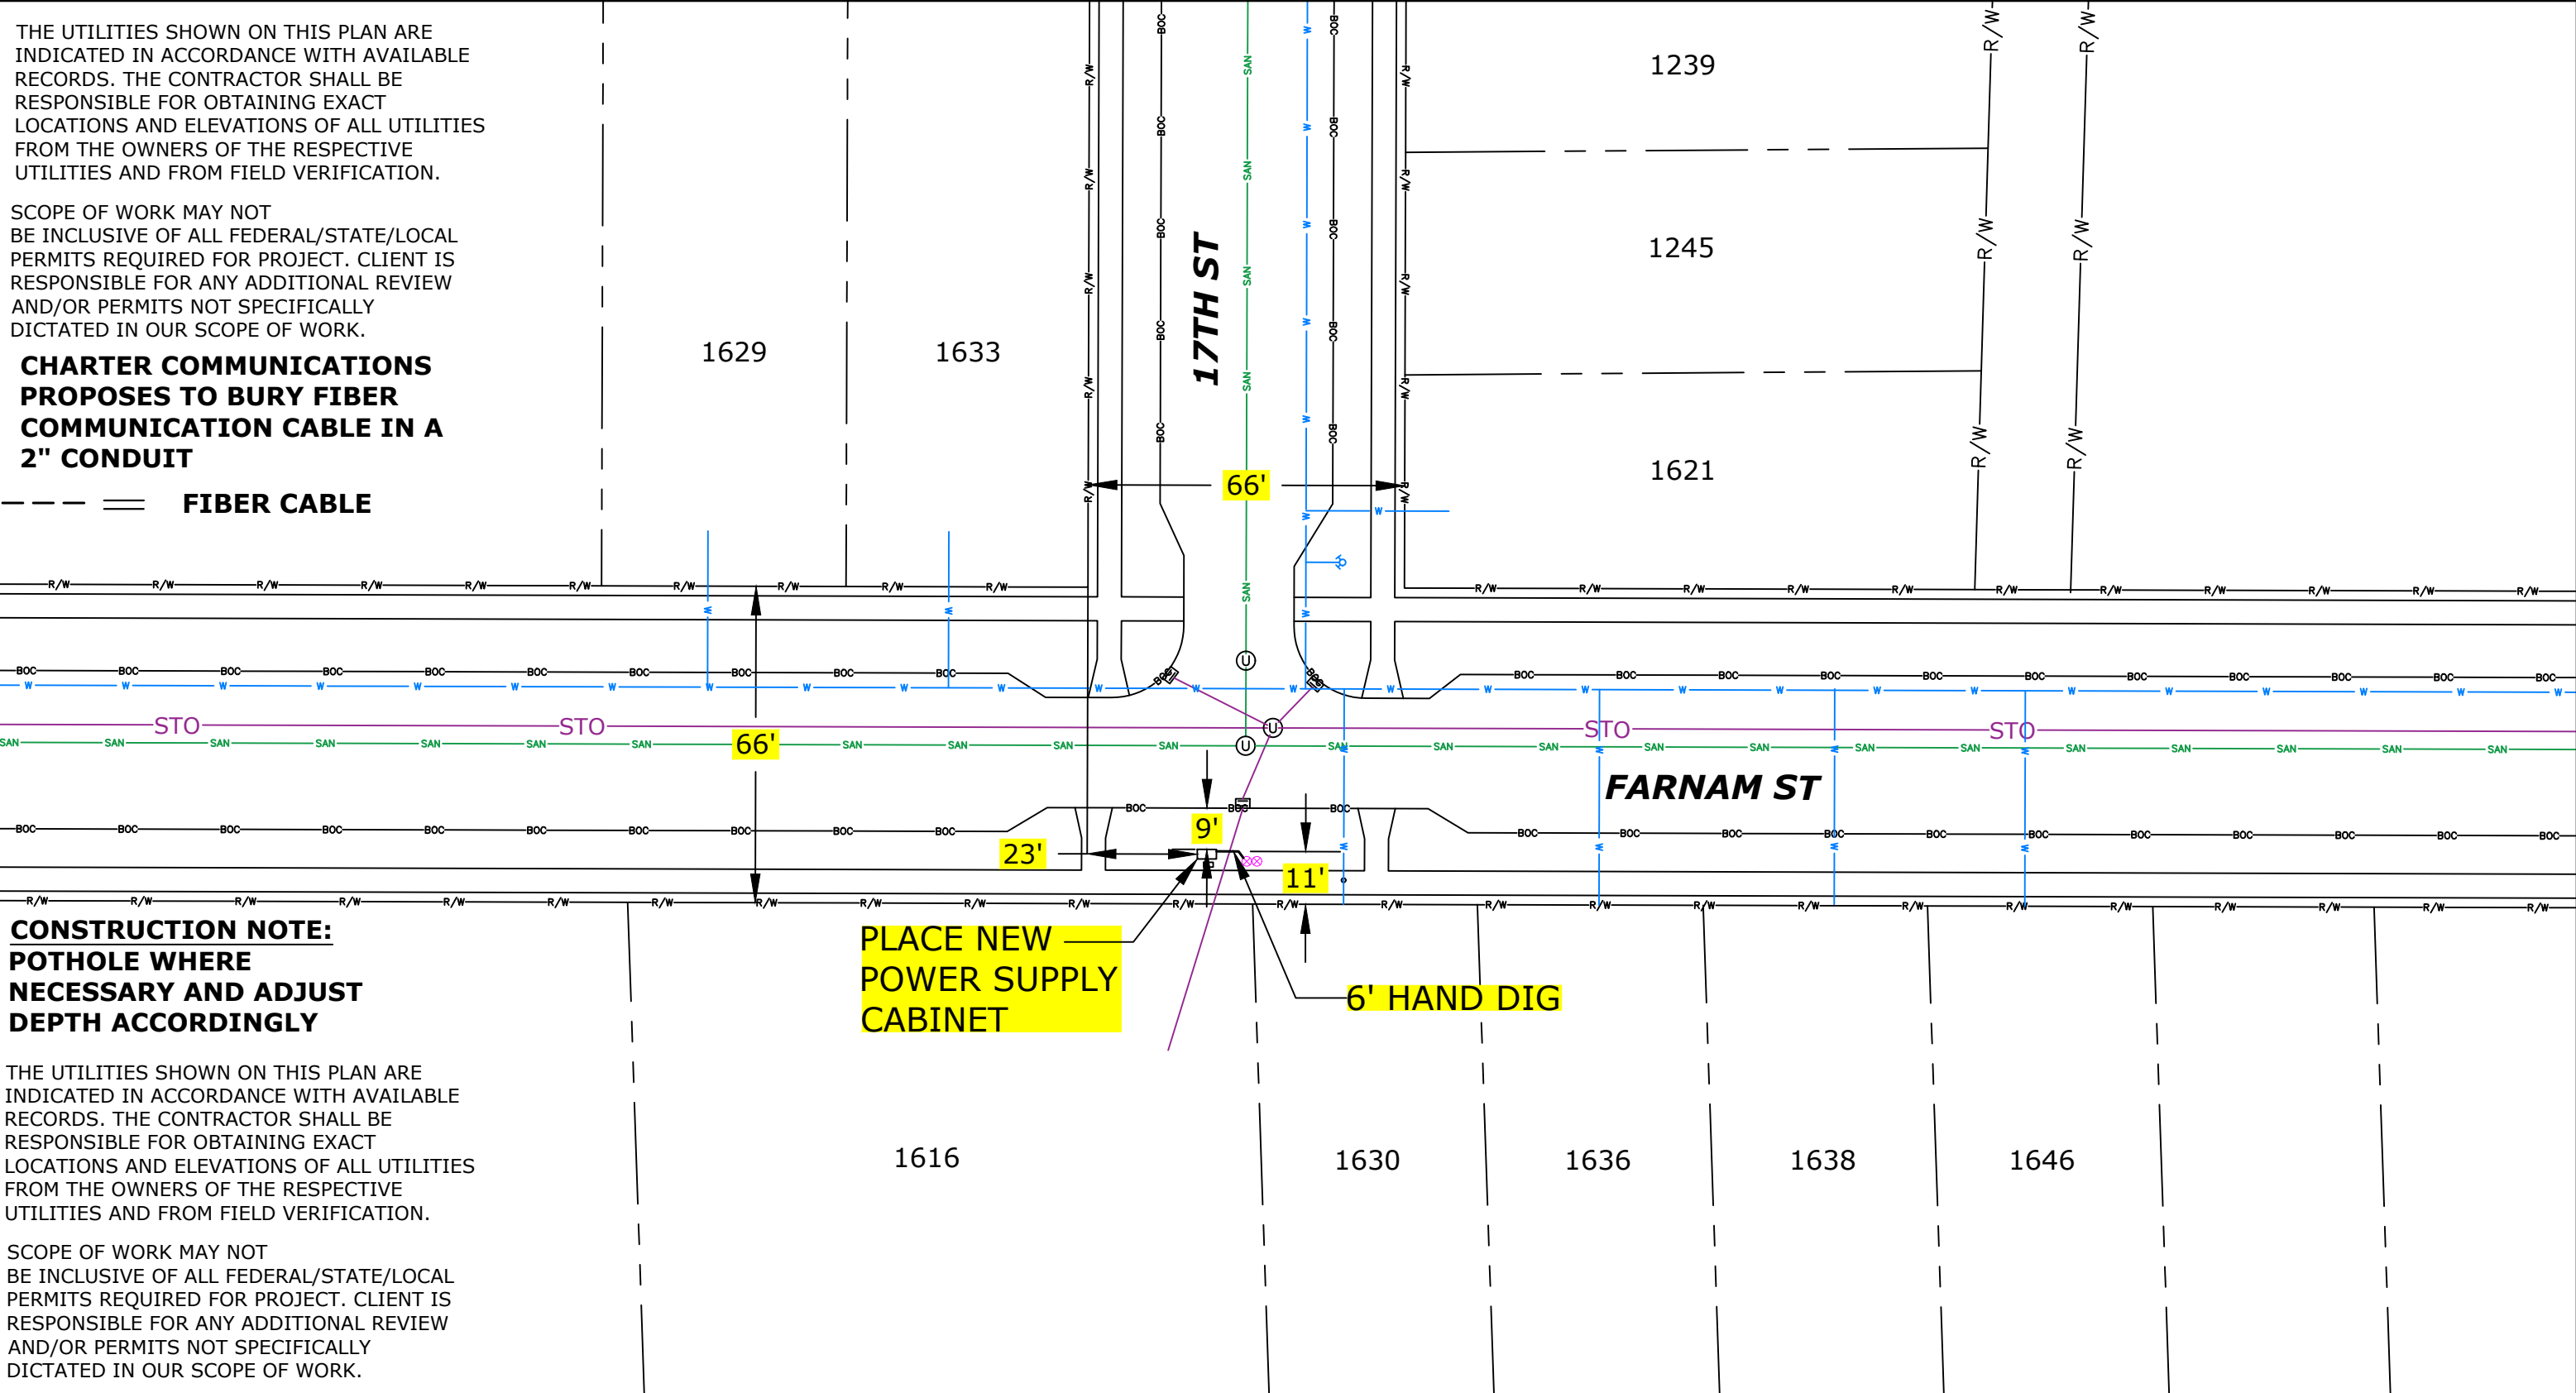


(920)465-8018  
GREEN BAY, BROWNSVILLE,  
NEW BERLIN & MINNEAPOLIS

LEGEND	
⊗ JOINT POLE	Ⓡ RISER POLE
⊗ NEW JOINT POLE	⚓ ANCHOR & DOWNGUY
⊗ POWER POLE	⚓ NEW ANCHOR & DOWNGUY
⊗ NEW POWER POLE	⚓ JOINT ANCHOR
⊗ BORE PIT	⚓ NEW JOINT ANCHOR
⊗ EXISTING PEDESTAL	Ⓜ TEL CABINET
⊗ NEW PEDESTAL	Ⓜ CALL BOX
⊗ FIBER SLACK LOOP	Ⓜ STORM DRAIN
⊗ ELECTRIC PEDESTAL	Ⓜ UTILITY VALVE
Ⓜ MANHOLE	Ⓜ GROUND
Ⓜ EXISTING FIBER COIL	Ⓜ NEW GROUND
Ⓜ NEW FIBER COIL	Ⓜ PROPERTY LINE
Ⓜ EXISTING VAULT	Ⓜ ROADWAY CENTERLINE
Ⓜ NEW CHARTER VAULT	Ⓜ FIBER WARNING SIGN
Ⓜ SHRUBS	Ⓜ TRAFFIC LIGHT
Ⓜ DECIDUOUS TREE	Ⓜ HYDRANT
	Ⓜ SIGNS
	Ⓜ STREET LIGHT
	Ⓜ FIBER SPLICE CASE

LINETYPES	
NEW UNDERGROUND CABLE	---
PROPOSED FIBER	—FO—FO—FO—FO—FO—
GAS	—G—G—G—G—G—
WATER	—W—W—W—W—W—
ELECTRICAL	—E—E—E—E—E—
STORM	—STO—STO—STO—STO—STO—
SANITARY	—SAN—SAN—SAN—SAN—SAN—
CABLE TV	—CATV—CATV—CATV—CATV—CATV—
TELEPHONE	—TEL—TEL—TEL—TEL—TEL—

PROJECT #6252708  
PERMIT I.D. #6252708CITY

1228 12TH AVE S  
ONALASKA, WI 54650

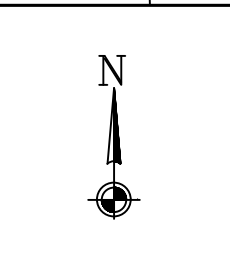

ADDRESS	
1630 FARNAM ST	
FIELD BY:	DATE:
DRAFTED BY:	DATE:
DESIGNED BY:	DATE:
ASBUILTS BY:	DATE:

LOCATION  
LA CROSSE, WI