


CONSTRUCTION NOTE:
POTHOLE WHERE NECESSARY AND ADJUST DEPTH ACCORDINGLY

THE UTILITIES SHOWN ON THIS PLAN ARE INDICATED IN ACCORDANCE WITH AVAILABLE RECORDS. THE CONTRACTOR SHALL BE RESPONSIBLE FOR OBTAINING EXACT LOCATIONS AND ELEVATIONS OF ALL UTILITIES FROM THE OWNERS OF THE RESPECTIVE UTILITIES AND FROM FIELD VERIFICATION.

CONSTRUCTION NOTE:
BURY CABLE AT A MINIMUM OF 40" DEPTH UNLESS OTHERWISE NOTED ON PRINTS.

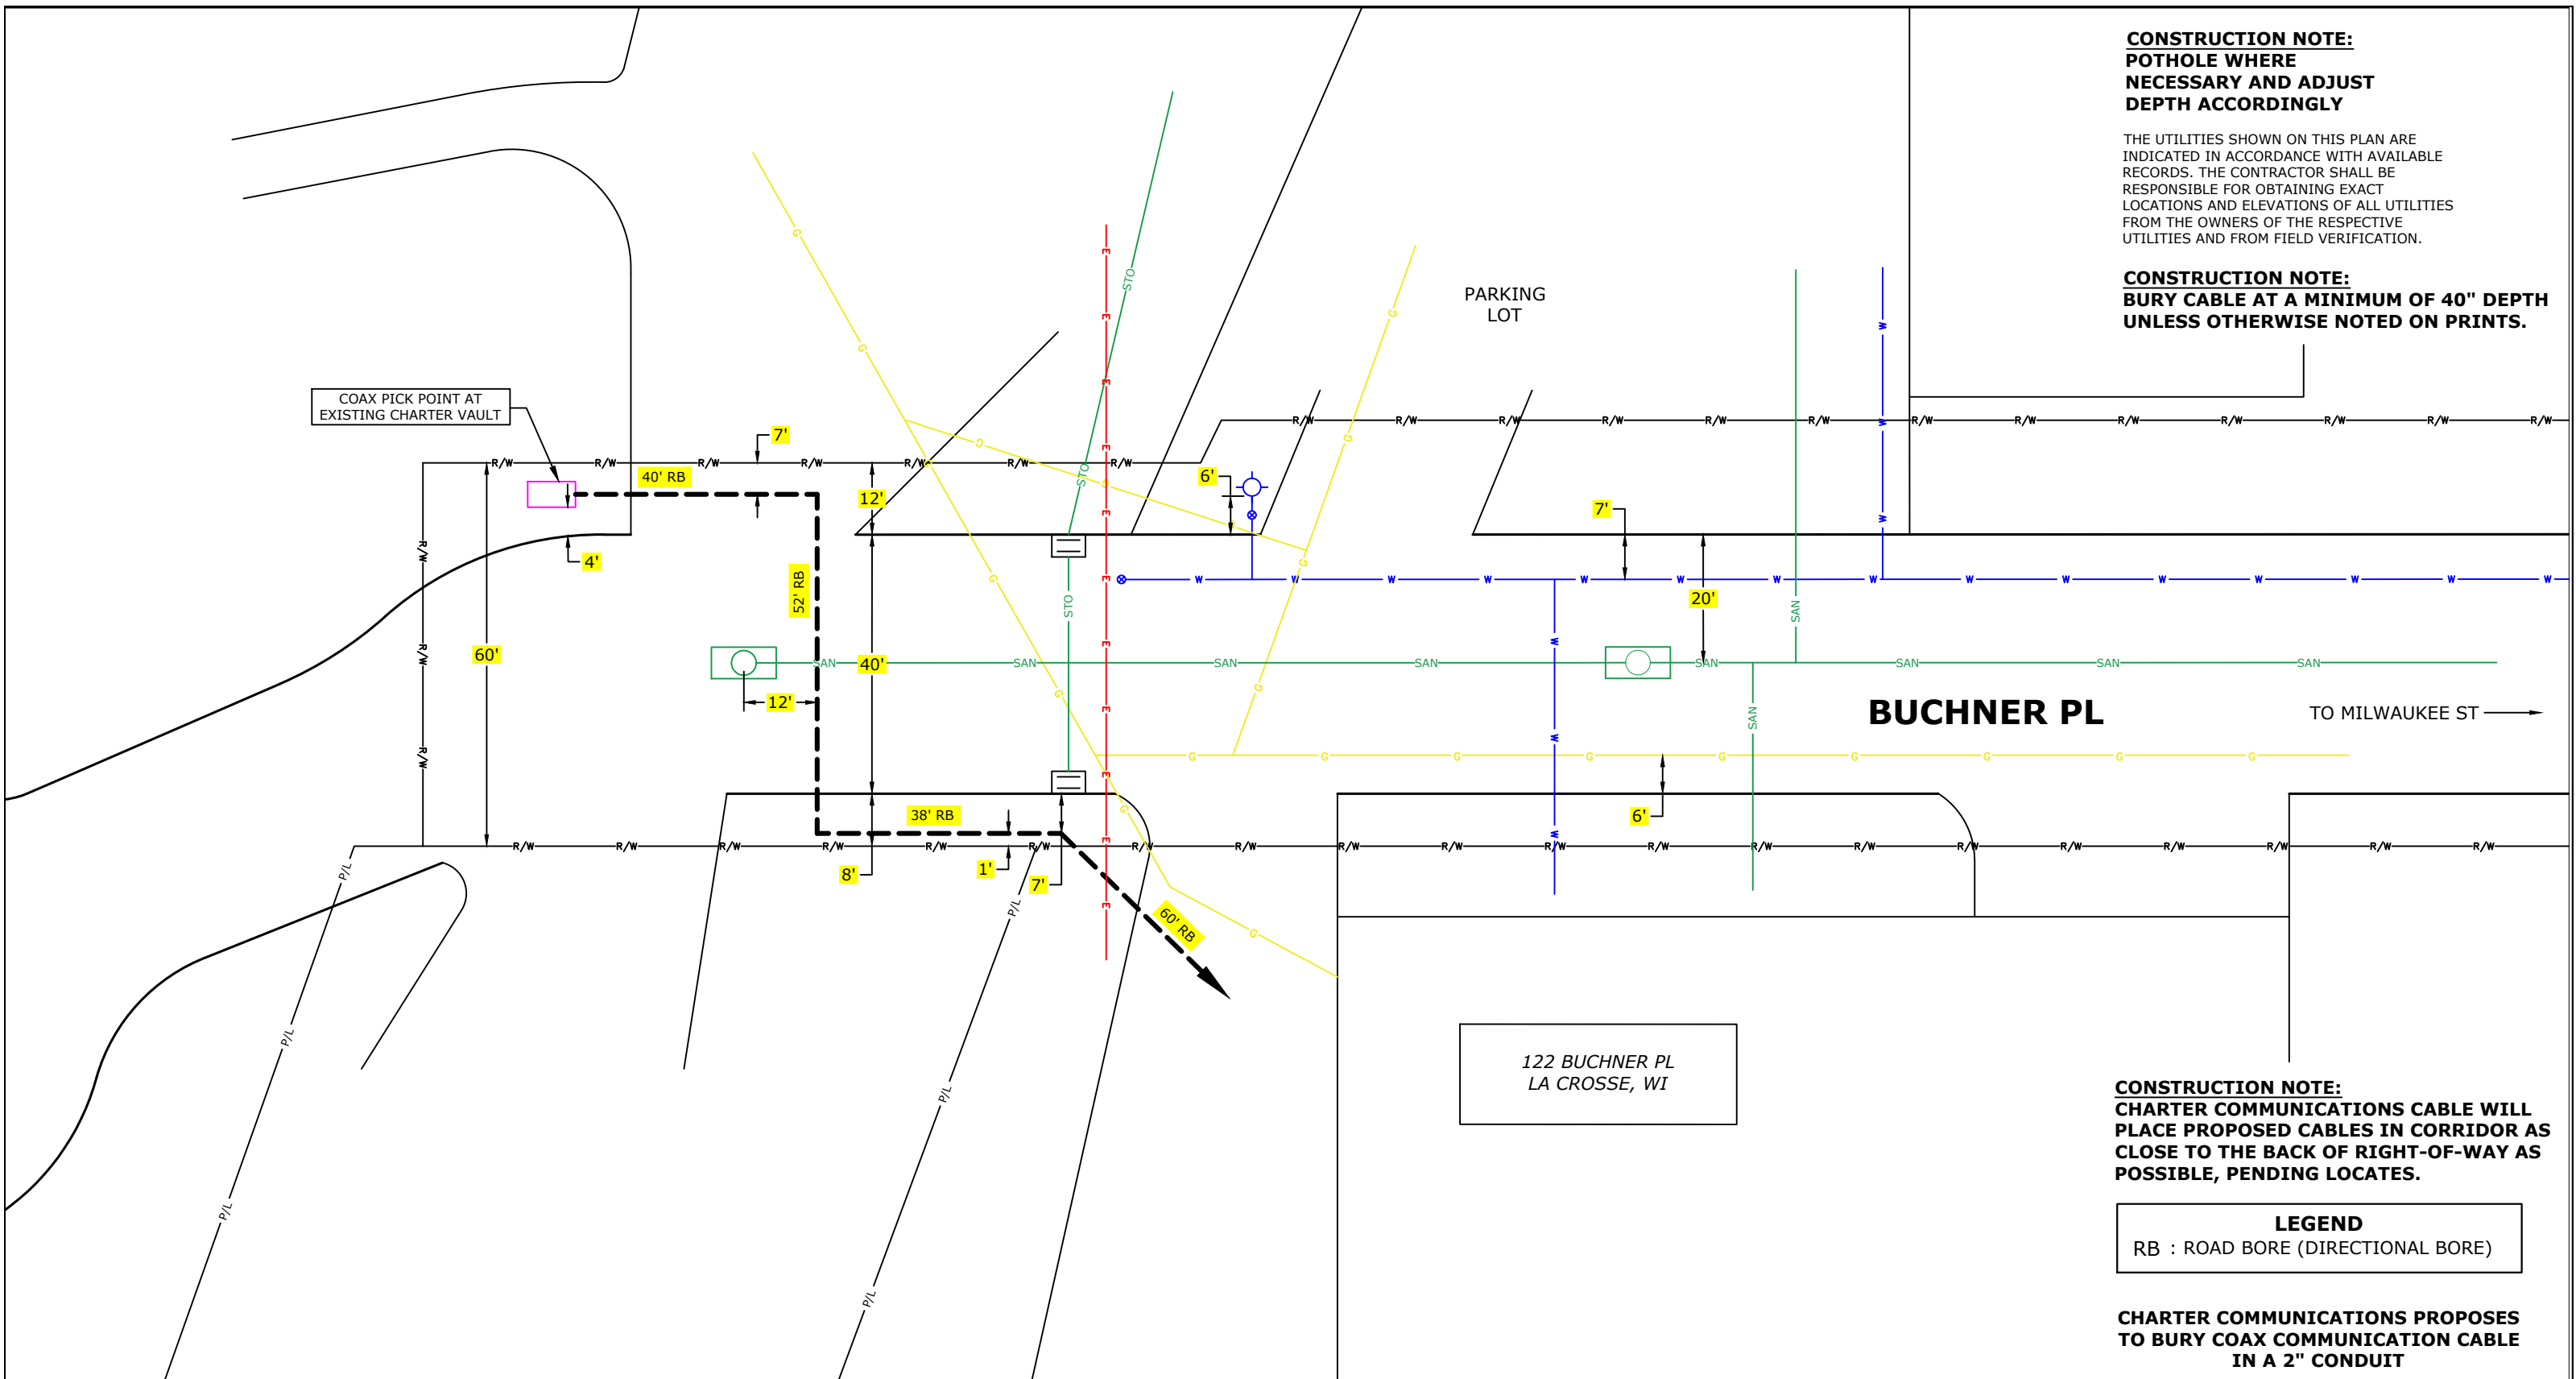

CONSTRUCTION NOTE:
CHARTER COMMUNICATIONS CABLE WILL PLACE PROPOSED CABLES IN CORRIDOR AS CLOSE TO THE BACK OF RIGHT-OF-WAY AS POSSIBLE, PENDING LOCATES.

LEGEND
 RB : ROAD BORE (DIRECTIONAL BORE)

CHARTER COMMUNICATIONS PROPOSES TO BURY COAX COMMUNICATION CABLE IN A 2" CONDUIT

(920)465-8018
 GREEN BAY, BROWNVILLE,
 NEW BERLIN & MINNEAPOLIS


LEGEND

⊗ JOINT POLE	Ⓜ RISER POLE	○ MANHOLE	— GROUND
⊕ NEW JOINT POLE	⚡ ANCHOR & DOWNGUY	○ EXISTING FIBER COIL	— NEW GROUND
⊗ POWER POLE	⚡ NEW ANCHOR & DOWNGUY	○ NEW FIBER COIL	— PROPERTY LINE
⊗ NEW POWER POLE	⚡ JOINT ANCHOR	○ EXISTING HAND HOLE	— ROADWAY CENTERLINE
○ TELEPHONE POLE	⚡ NEW JOINT ANCHOR	○ NEW HAND HOLE	● FIBER WARNING SIGN
⊗ EXISTING PEDESTAL	⚡ FOREIGN ANCHOR	○ SHRUBS	⊕ TRAFFIC LIGHT
⊗ NEW PEDESTAL	⚡ CALL BOX	○ DECIDUOUS TREE	⊕ HYDRANT
∞ FIBER SLACK LOOP	⚡ STORM DRAIN		⊕ SIGNS
⊕ ELECTRIC PEDESTAL	⊕ UTILITY VALVE		⊕ STREET LIGHT
			⊕ FIBER SPLICE CASE

LINETYPES

— NEW UNDERGROUND CABLE	— P/L
— PROPERTY LINE	— P/L
— GAS	—
— WATER	—
— ELECTRICAL	—
— EXISTING HAND HOLE	—
— STORM	—
— SANITARY	—
— CABLE TV	—
— TELEPHONE	—

PROJECT # 1013069
 PERMIT I.D. # 1013069CITY

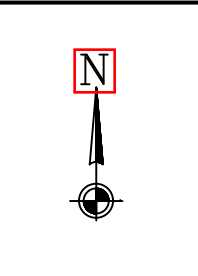

ADDRESS	122 BUCHNER PL
FIELDLED BY:	DATE:
DRAFTED BY:	DATE:
DESIGNED BY:	DATE:
ASBULTS BY:	DATE:

LOCATION	LA CROSSE, WI
1	