



FRONT VIEW

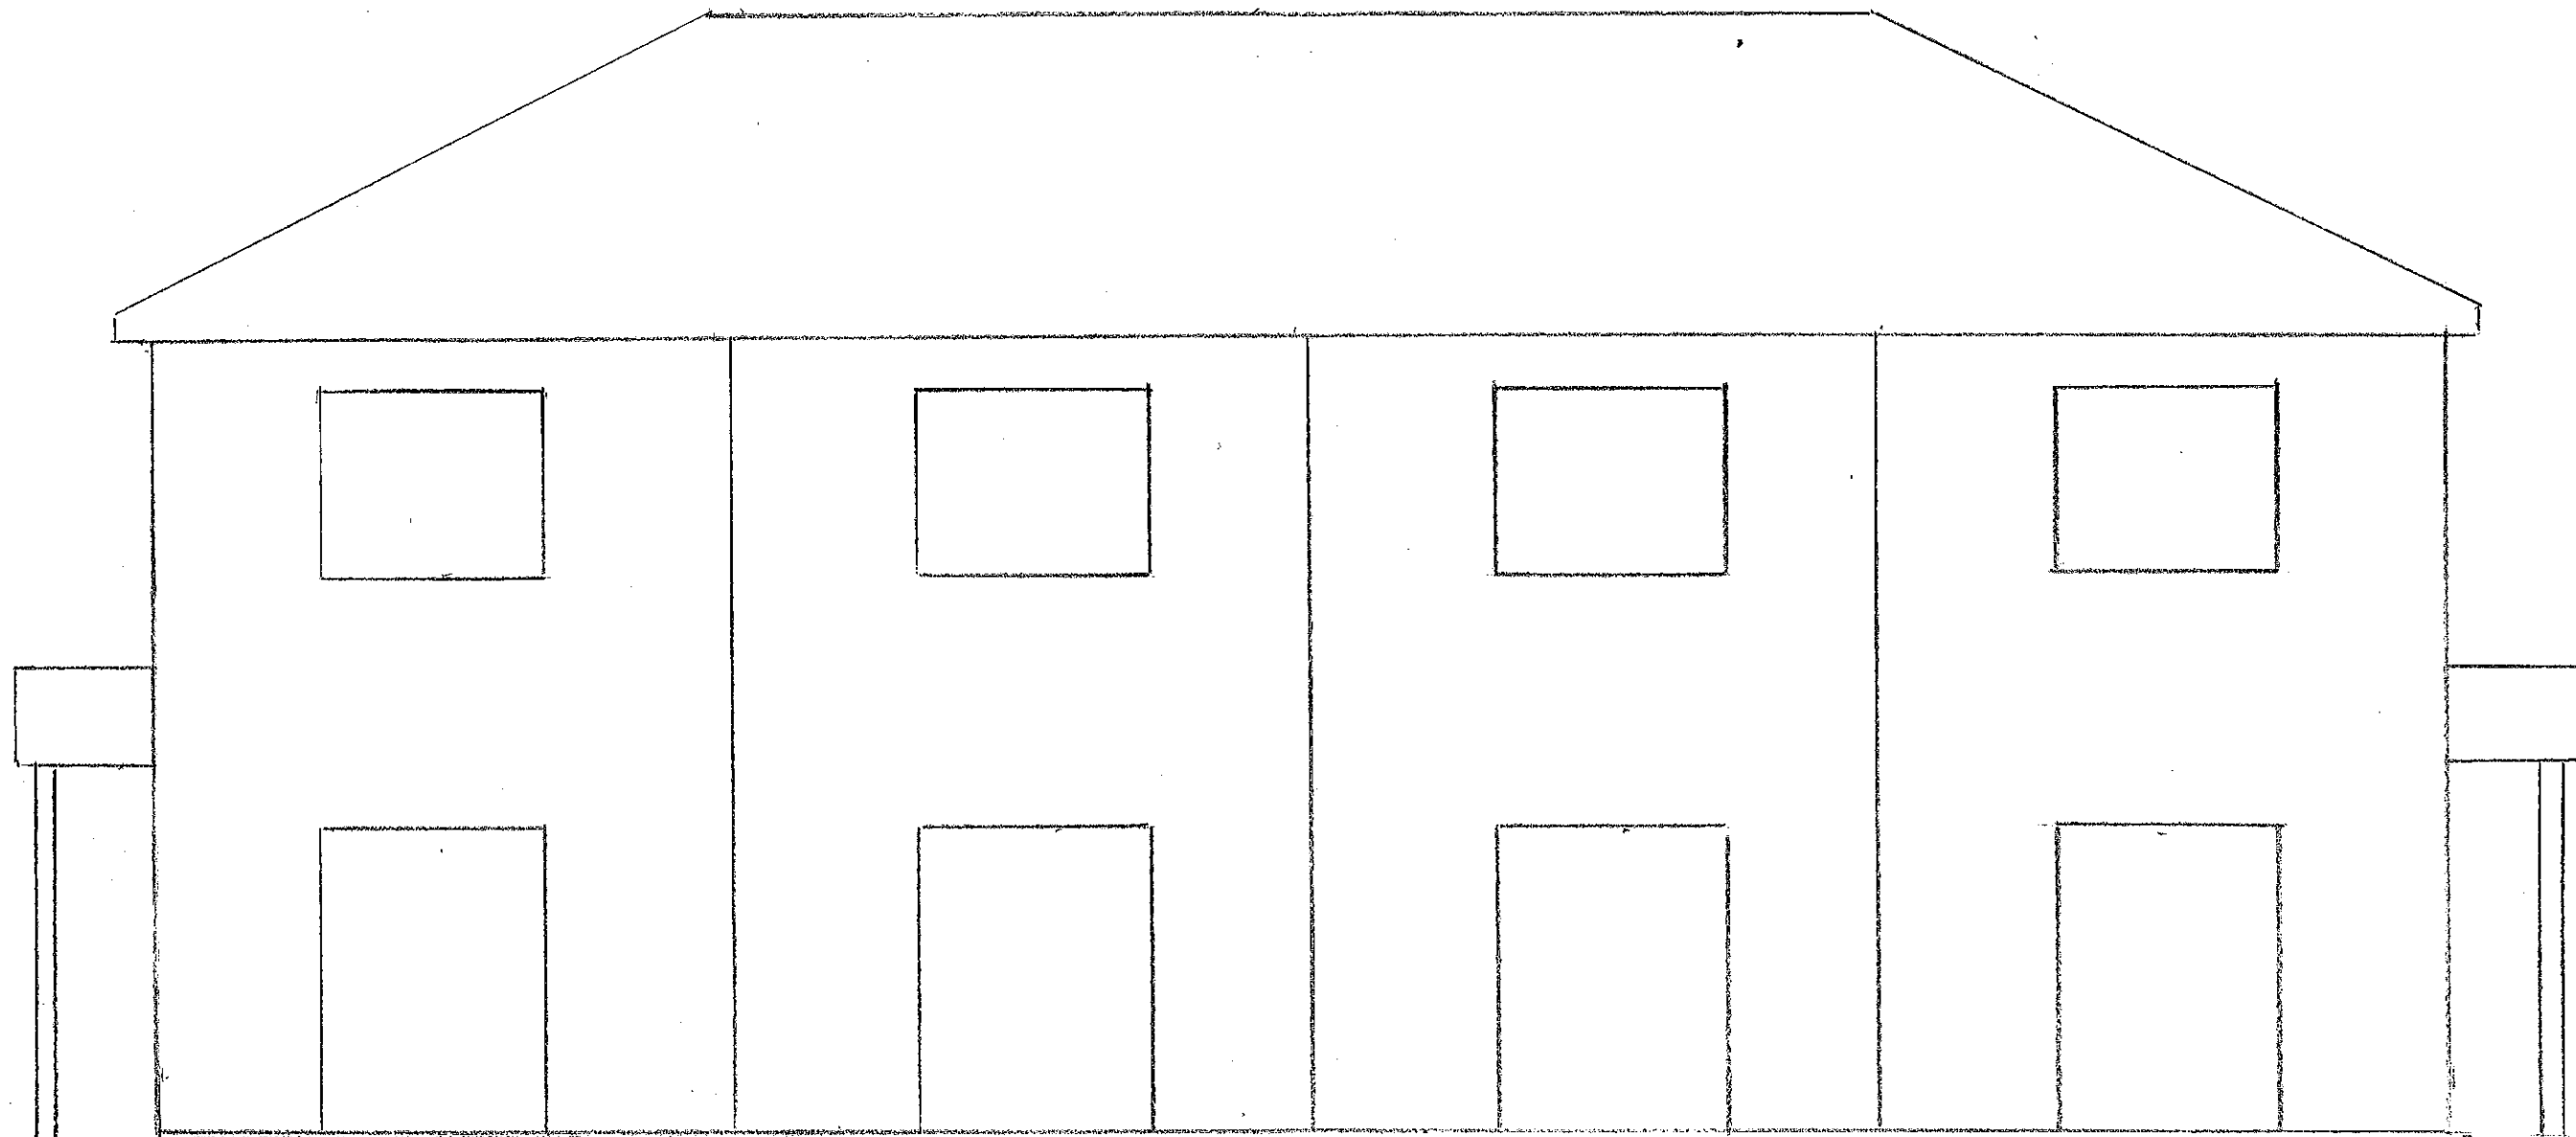

REAR VIEW

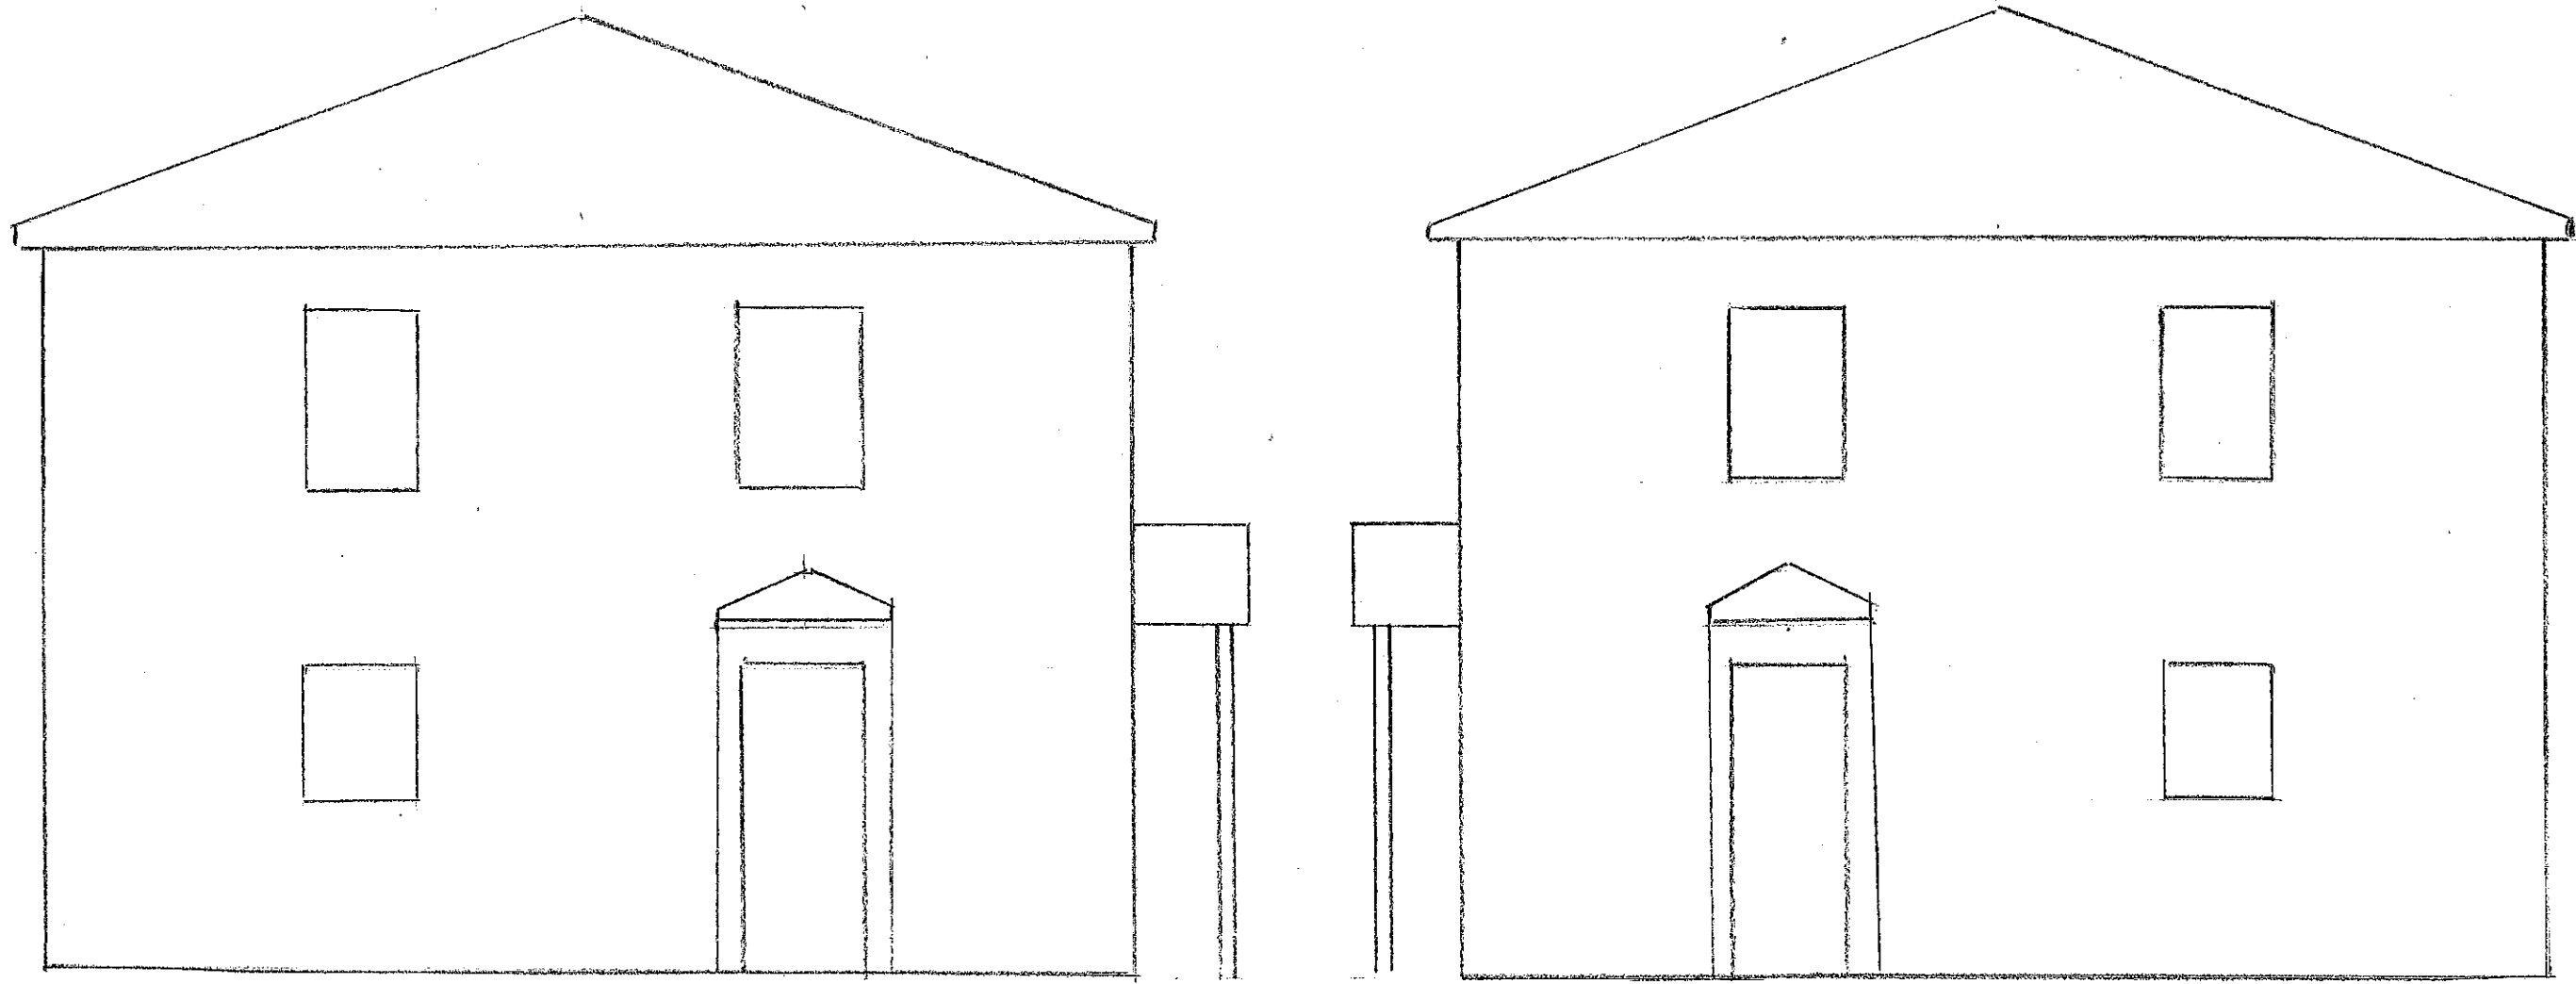


7th ST.


ALLEY

SIDE VIEWS

1ST FLOOR

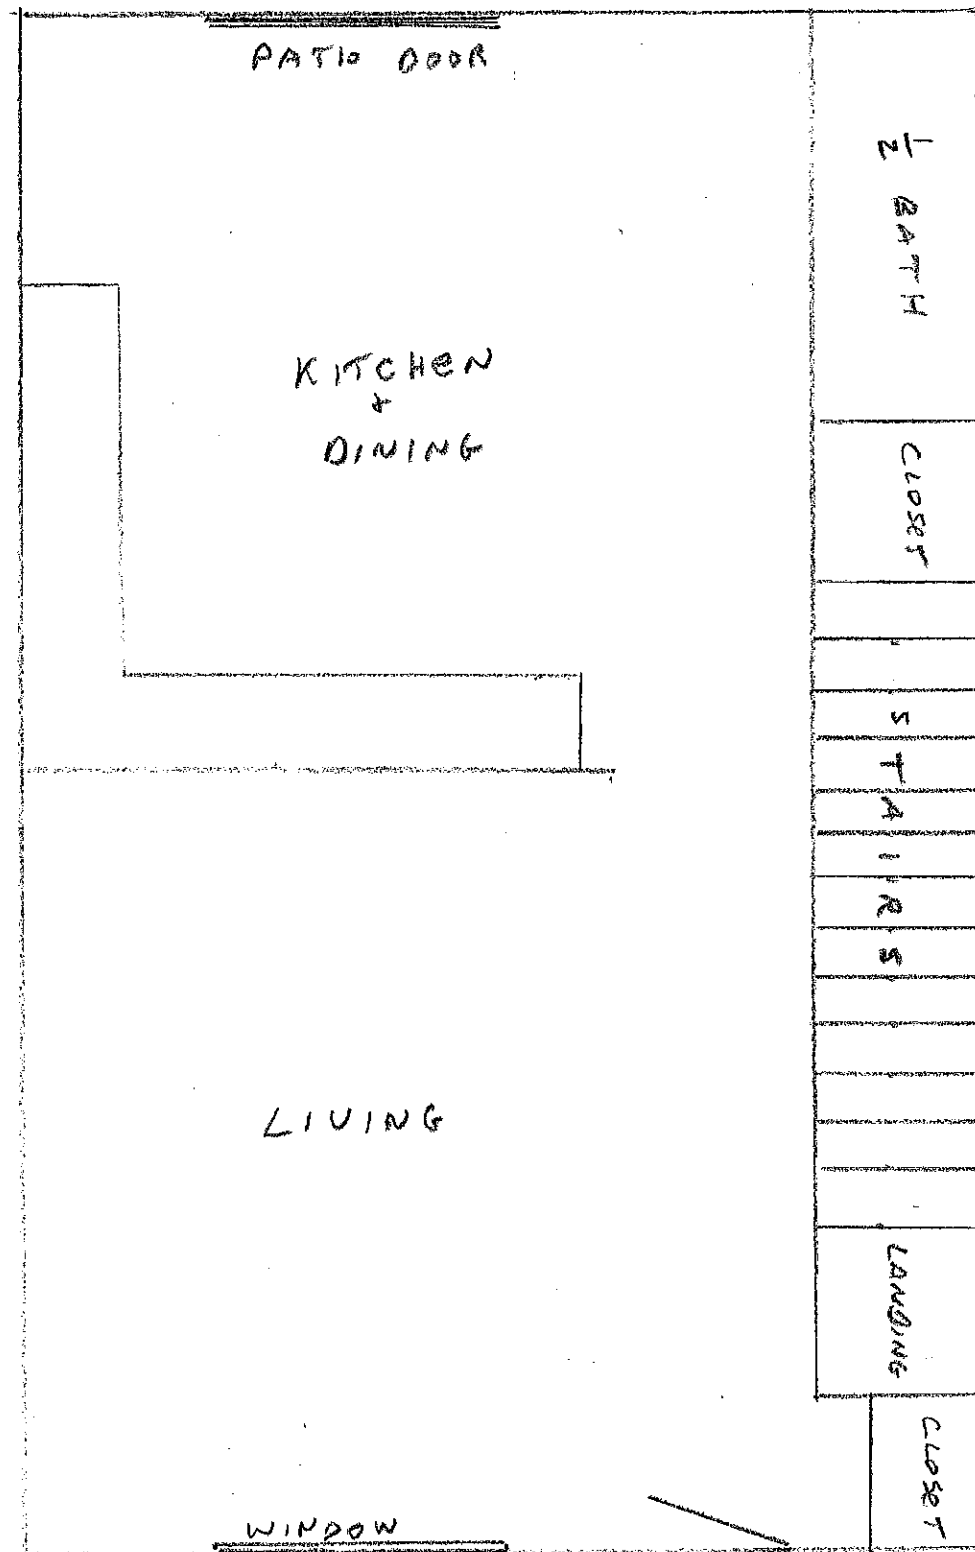


2ND FLOOR

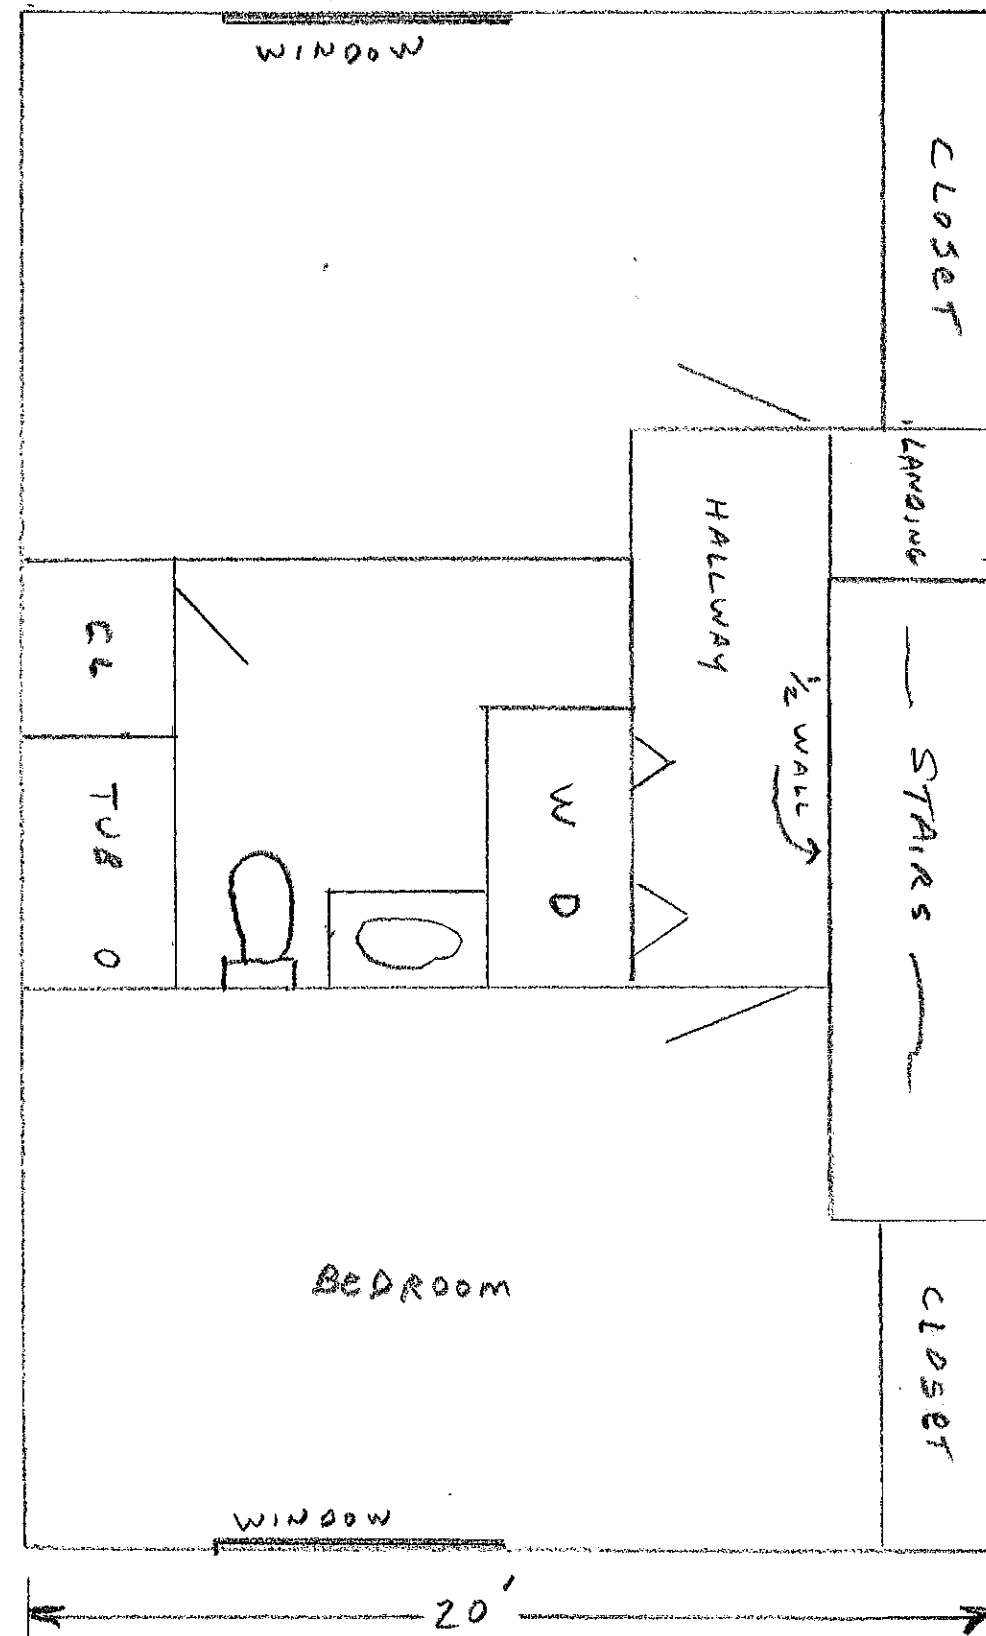


1/4" SCALE
FLOOR PLANS

7th
STREET

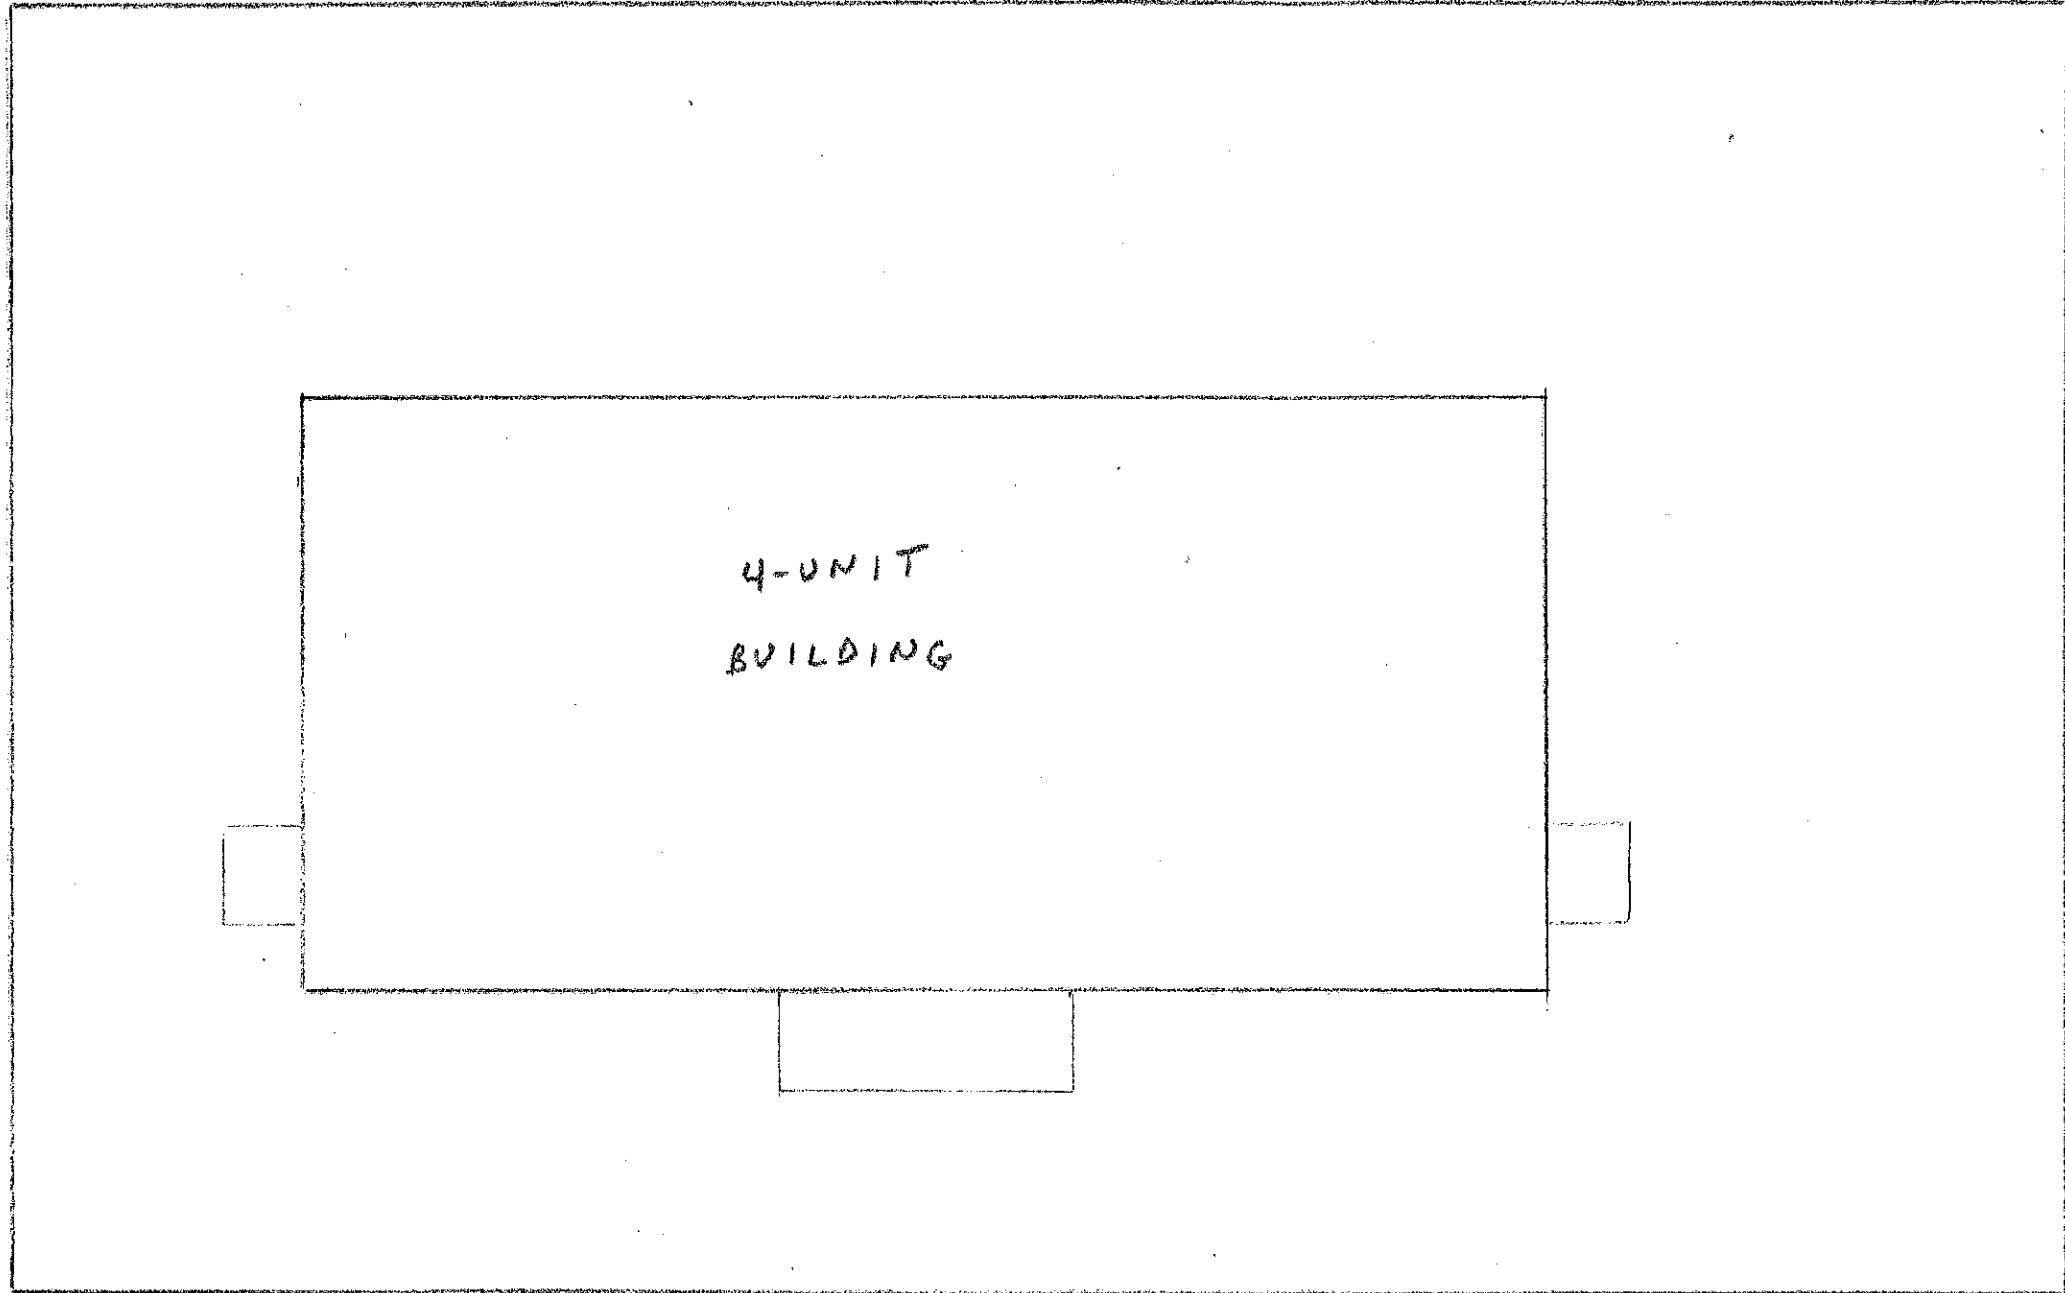

4-UNIT
BUILDING

JACKSON ST.

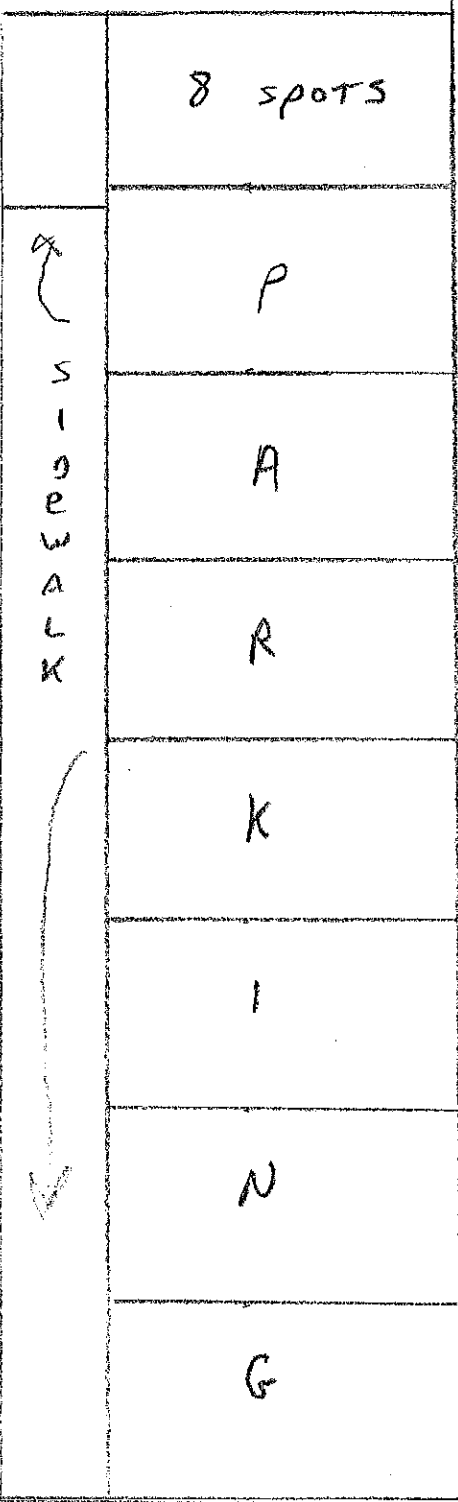

8 SPOTS

P

A

R

K

I

N

G

S
I
D
E
W
A
L
K

A
L
L
E
Y

PLOT PLAN