


- NOTES:**
- 1). ALL HANDICAP RAMPS WILL BE RECONSTRUCTED UNDER THE GEORGE STREET LIGHTING CONTRACT
 - 2). ALL PAVEMENT MARKINGS TO BE GROOVED IN EPOXY
 - 3). MARKINGS AND NO PARKING AREA SHOWN IN DETAIL B WILL BE MIRRORED TOWARD THE SOUTH
 - 4). ALL MARKINGS TO BE REMOVED WILL BE FIELD MARKED BY ENGINEER
 - 5). EQUIPMENT TO BE INSTALLED BY OTHERS

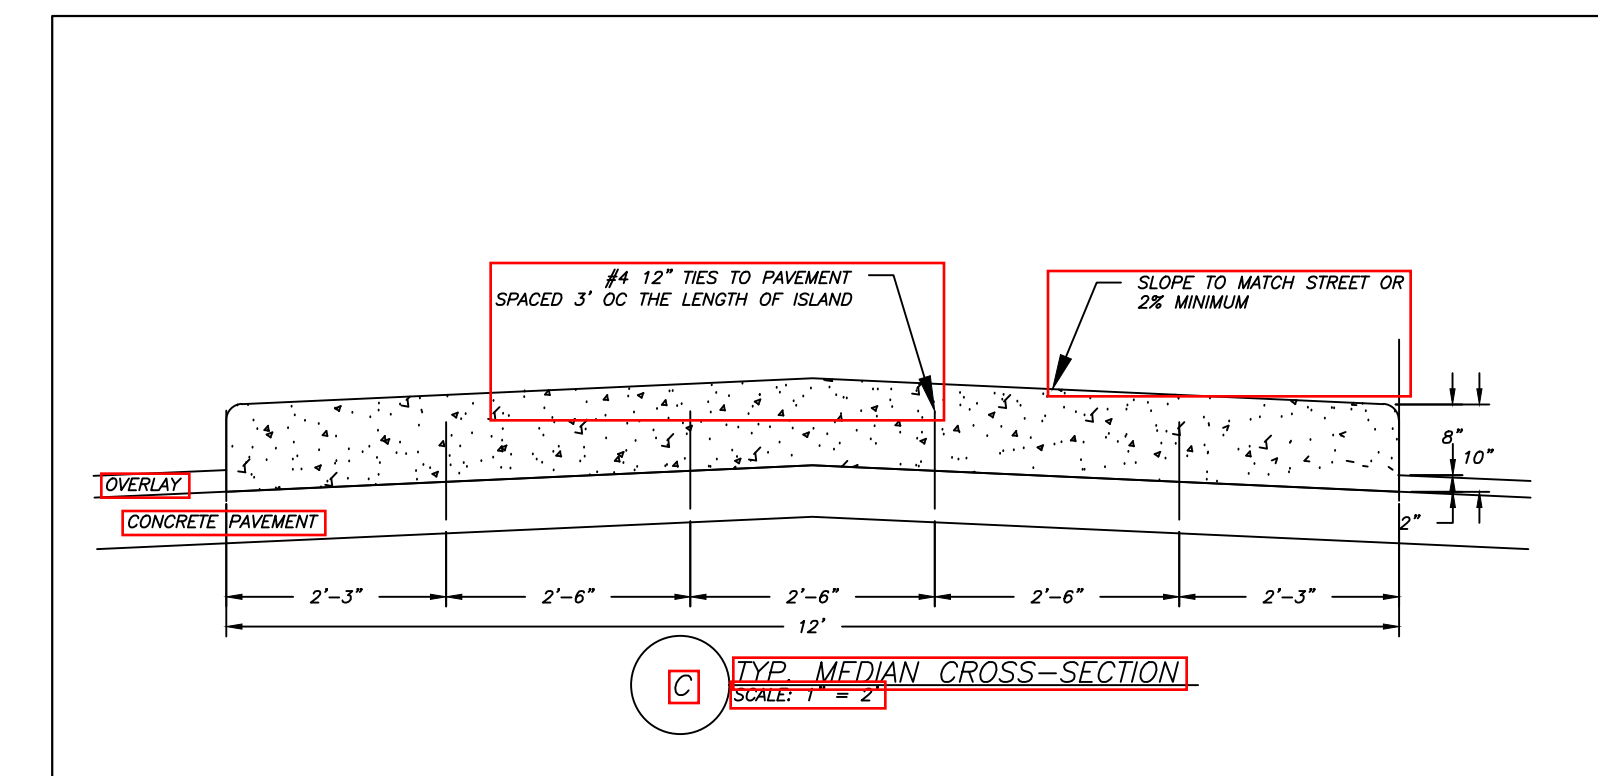

A MEDIAN DIMENSIONS
SCALE: 1" = 4'-0"

B LONG LINE STRIPING
SCALE: 1" = 40'-0"

EDF #	17-008.01	DWG NAME:	George St.dwg
PROJECT No.	2017 STREETS CAPING PROJECT		
LOCATION	VINE STREET 7TH STREET to WEST AVENUE		
RESOLUTION		DATE	
ENGINEERING DEPT. City of La Crosse, Wis.			
FIELD BOOK	SURVEYED	BY	DATE
NUMBER	DRAWN	PRELIMINARY	JDH 01/21/21
	CHECKED	FINAL	
PAGE	APPROVED		
	REVISIONS		
SHEET NO.	5	TOTAL SHEETS	9

0 5' 10' 20'