



ALLEY

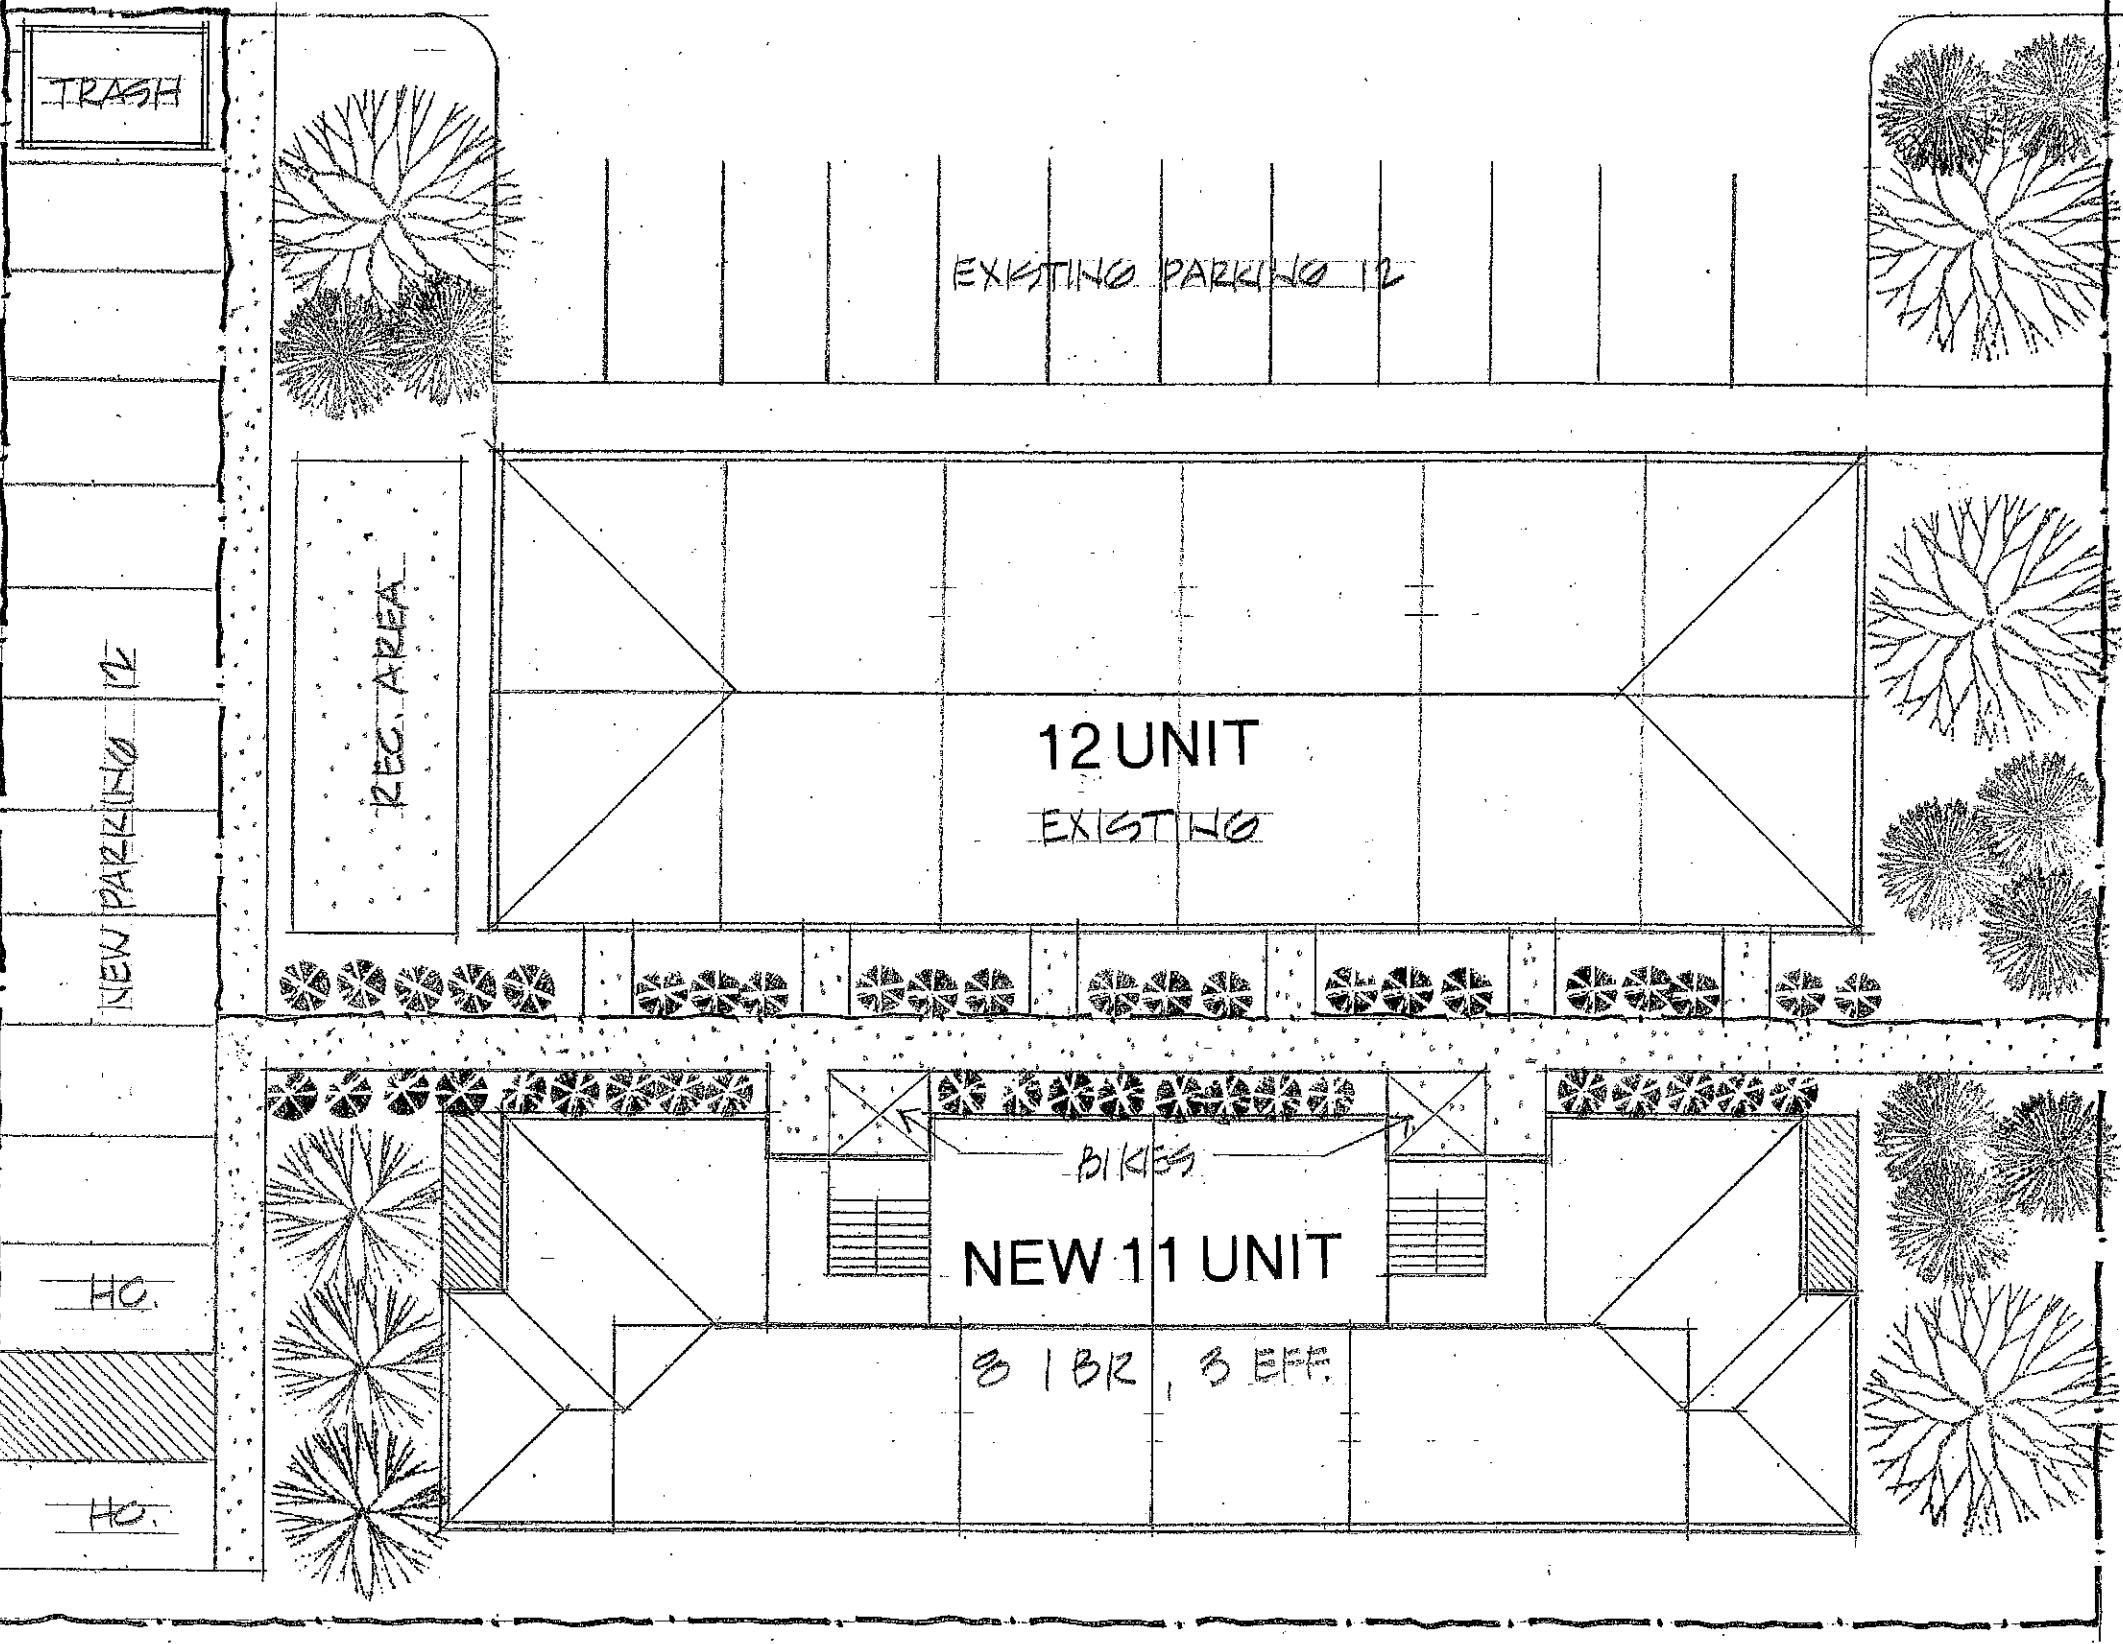


FIFTH AVE. SO.

SITE PLAN 1"=16'-0"

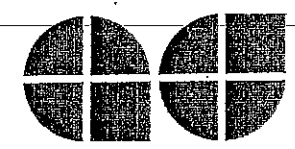

ARCHITECTURAL DESIGN


2809 LOSEY BLVD. S. LA CROSSE, WI 54601
 OFFICE 608-785-1750 CELL 608-386-4647
 kustner10@aol.com FAX 608-786-1751

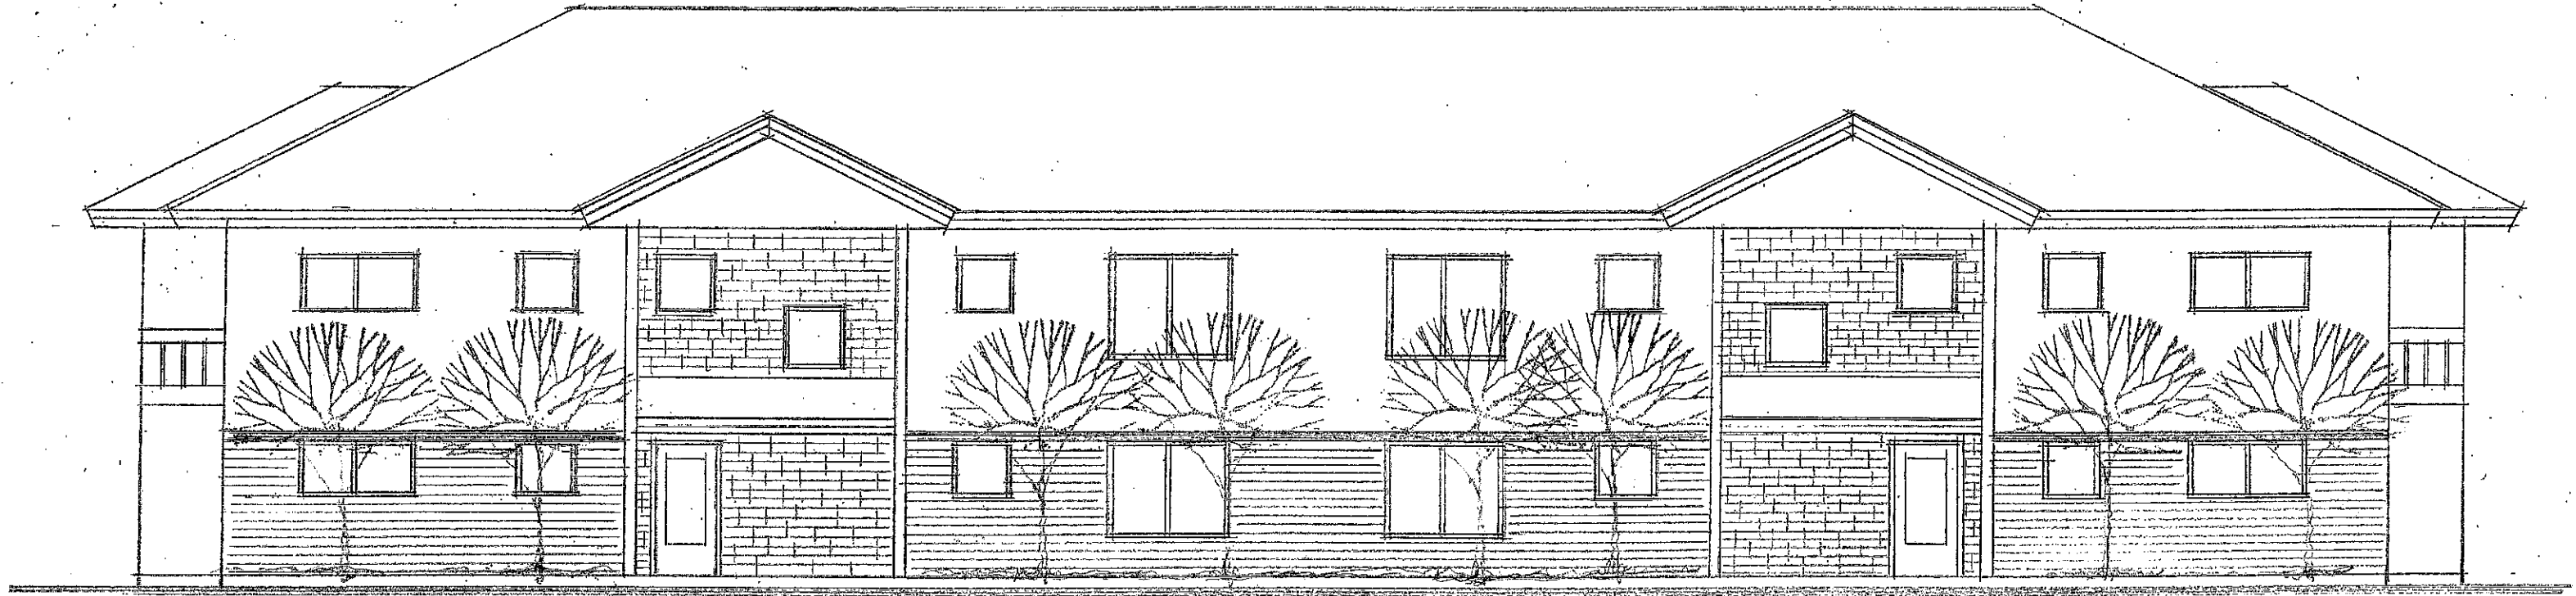

SIDE ELEVATION 1/8"=1'-0"




FRONT / BACK ELEVATION 1/8"=1'-0"

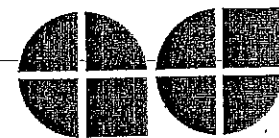


ARCHITECTURAL DESIGN

2809 LOSEY BLVD. S. LA CROSSE, WI 54601
OFFICE 608-785-1750 CELL 608-385-4647
kasiner10@aol.com FAX 608-785-1751

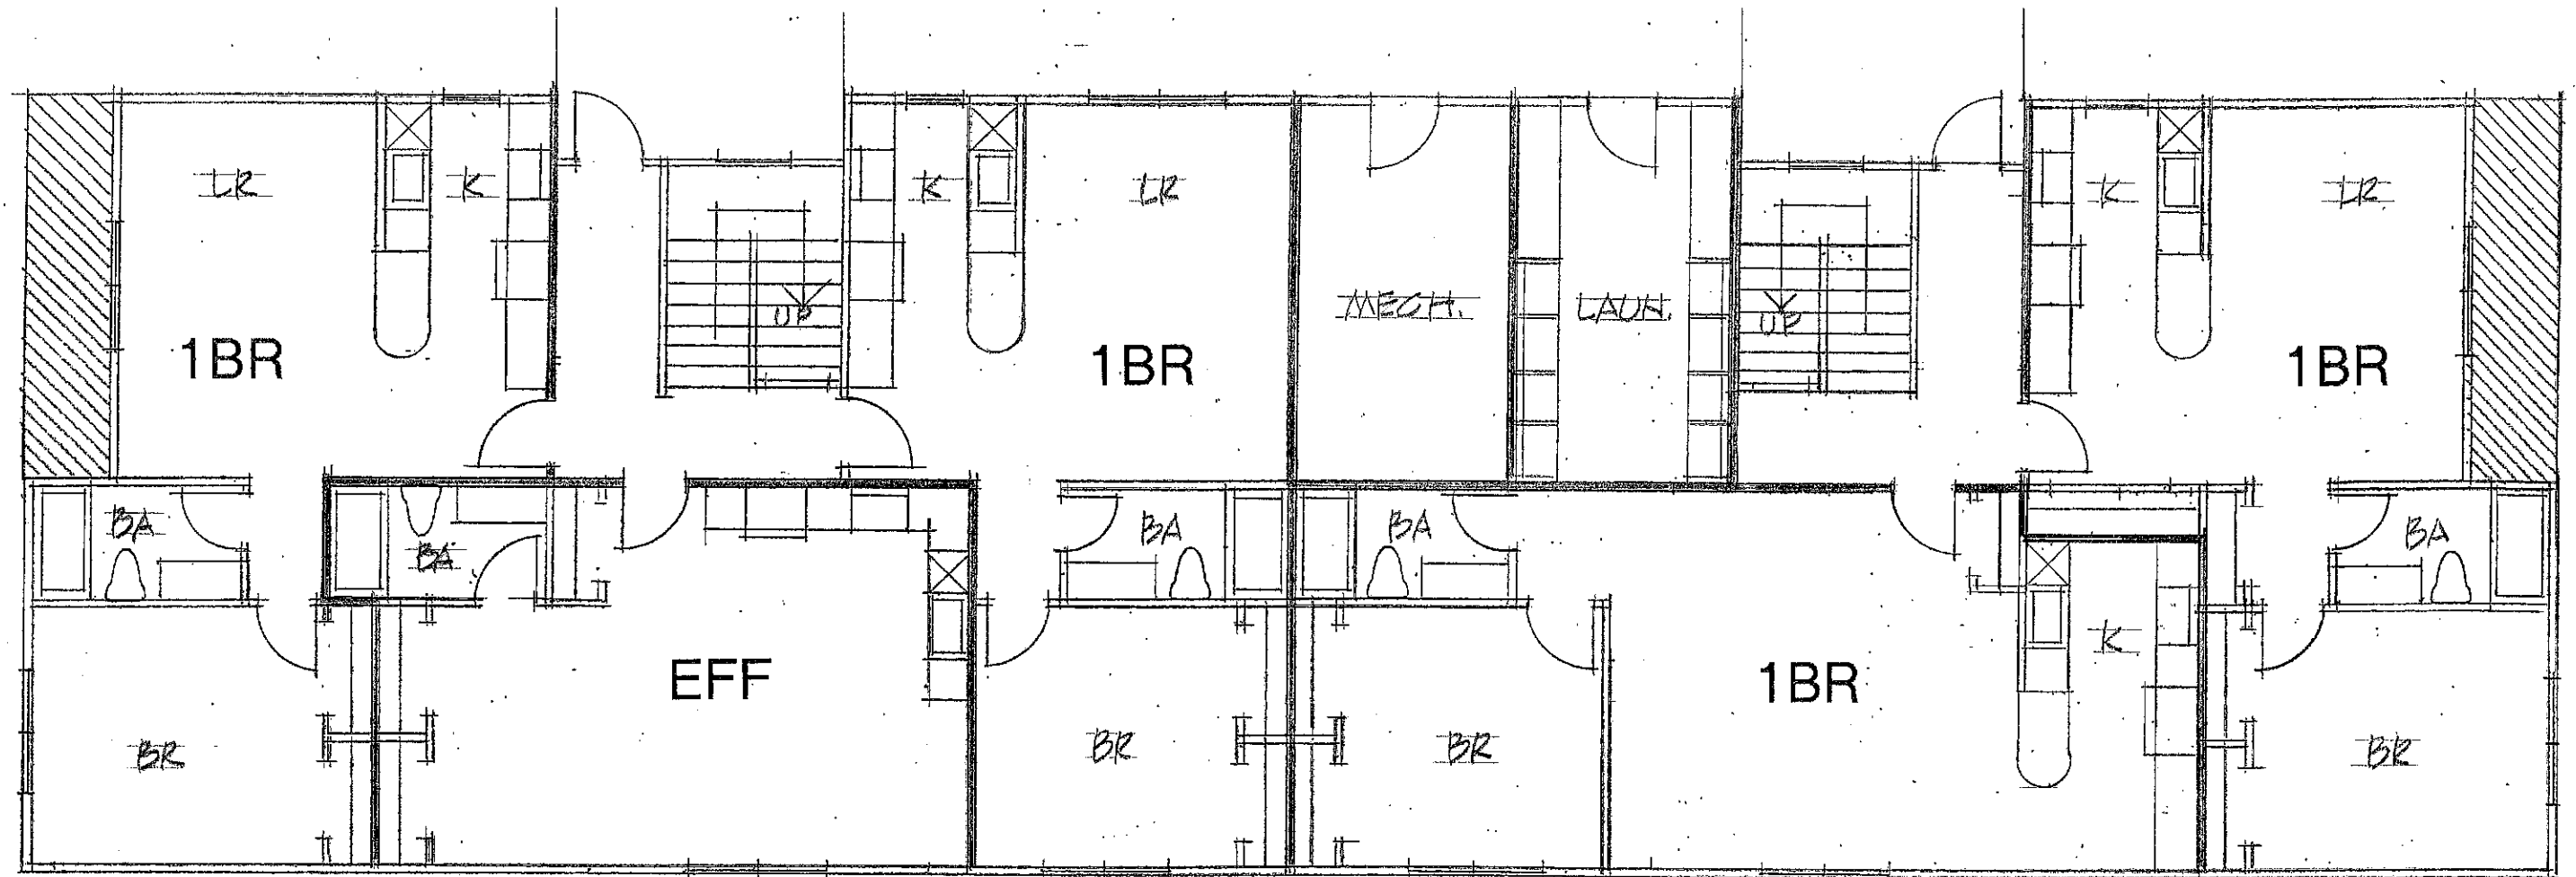

FIRST FLOOR PLAN 1/8" = 1'-0"

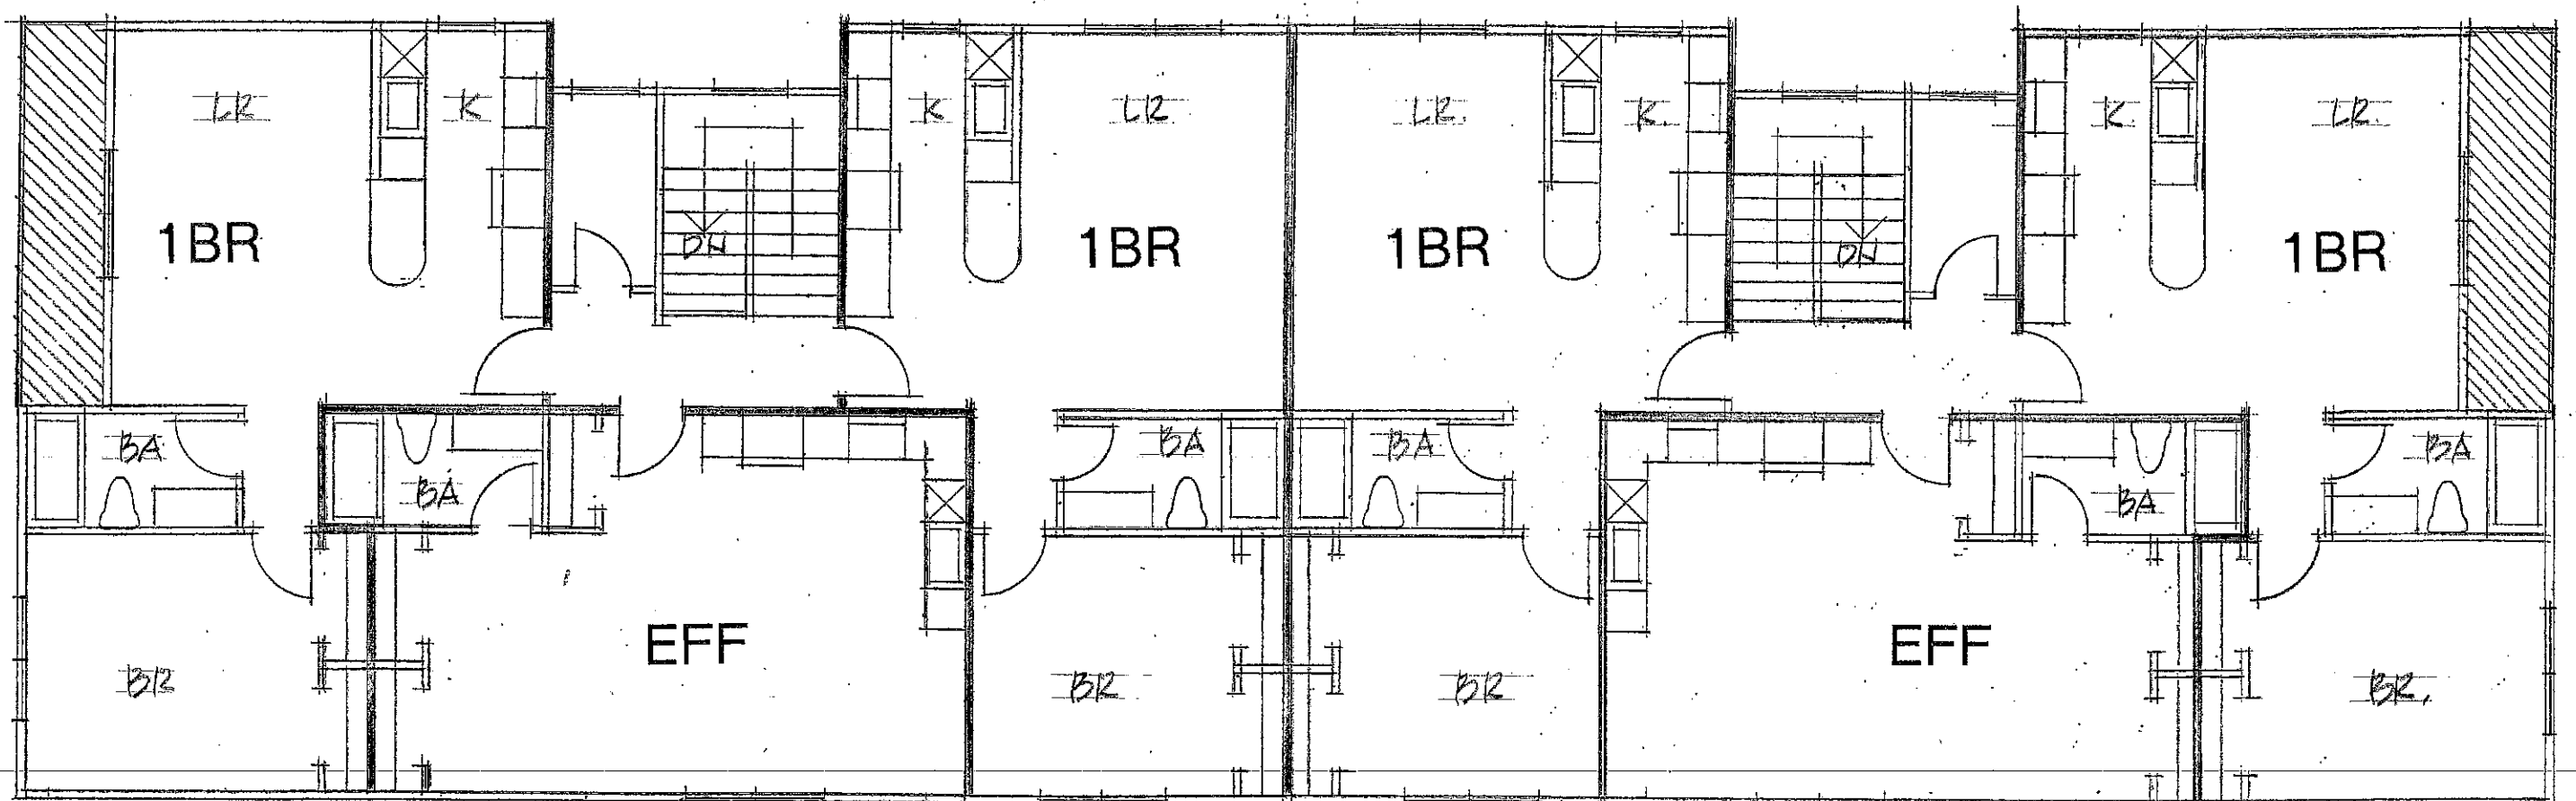

SECOND FLOOR PLAN 1/8" = 1'-0"