




STREET FACADE - 804 S.F.
 WINDOW AREA - 240 S.F.
 28% WINDOW AREA

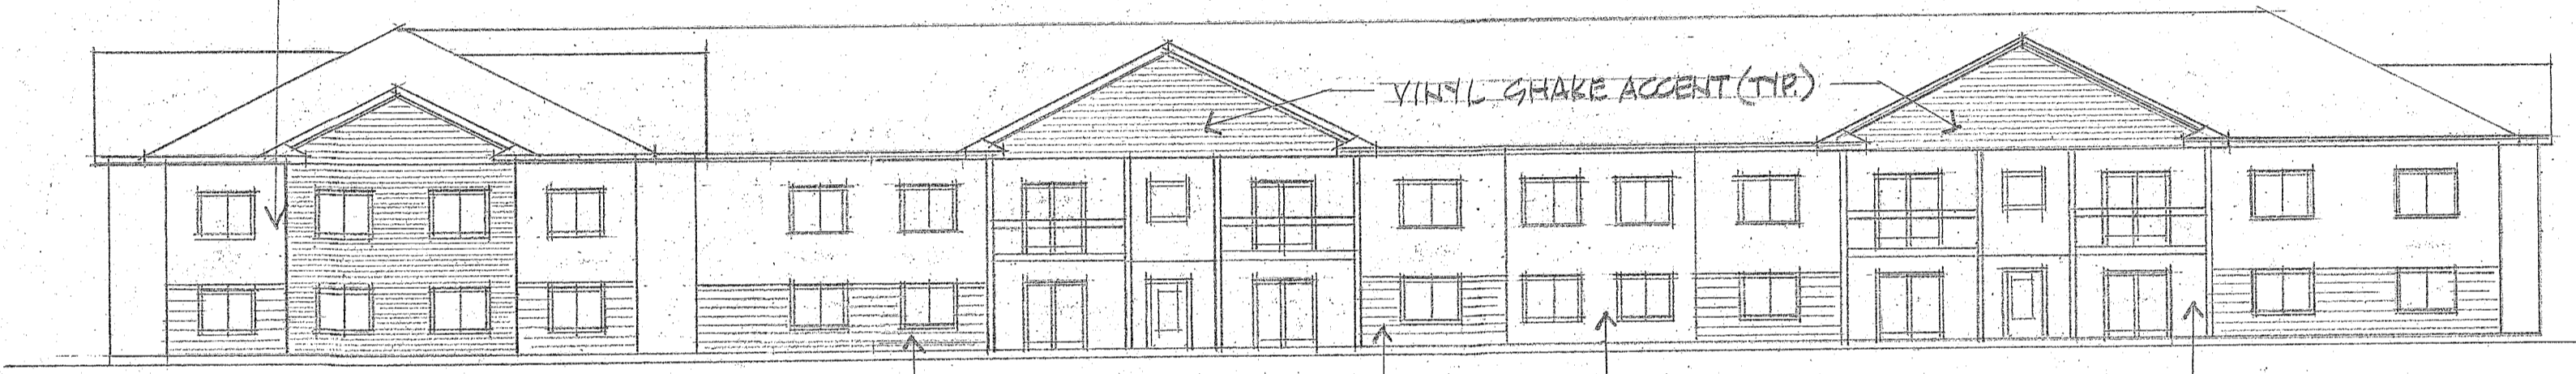


NORTH ELEVATION 1"=16'-0"

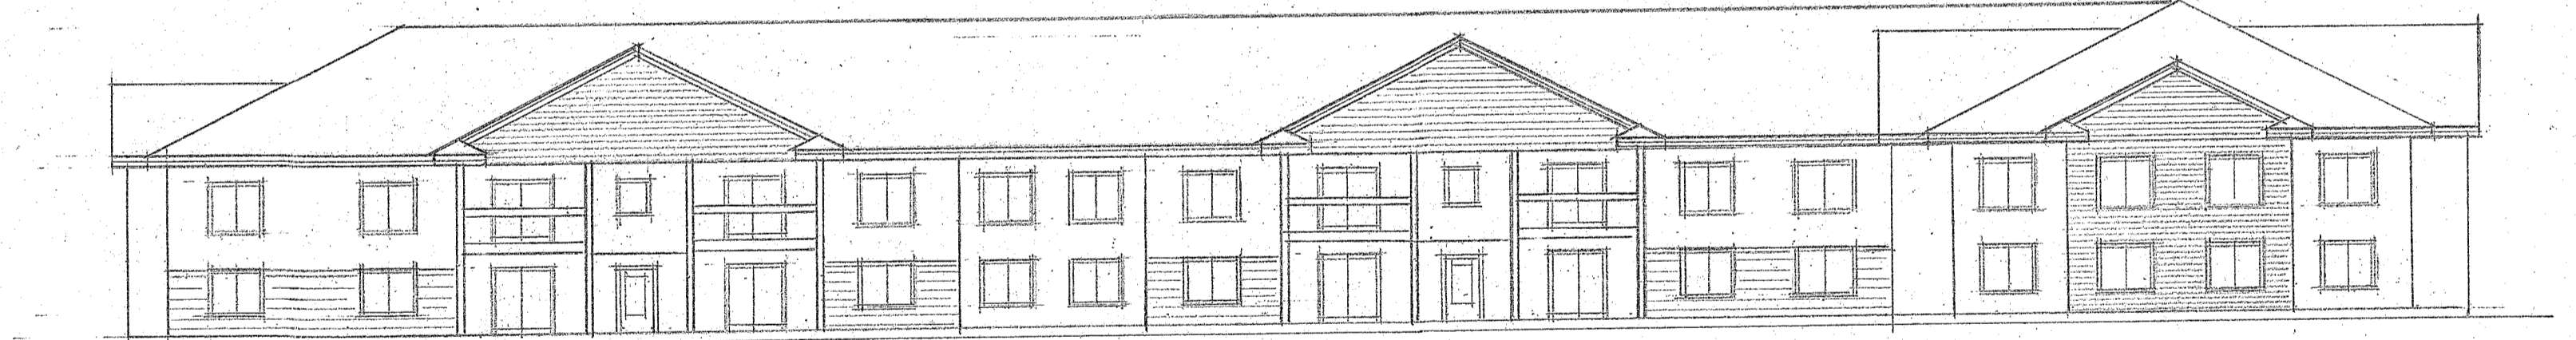


WEST ELEVATION 1"=16'-0"

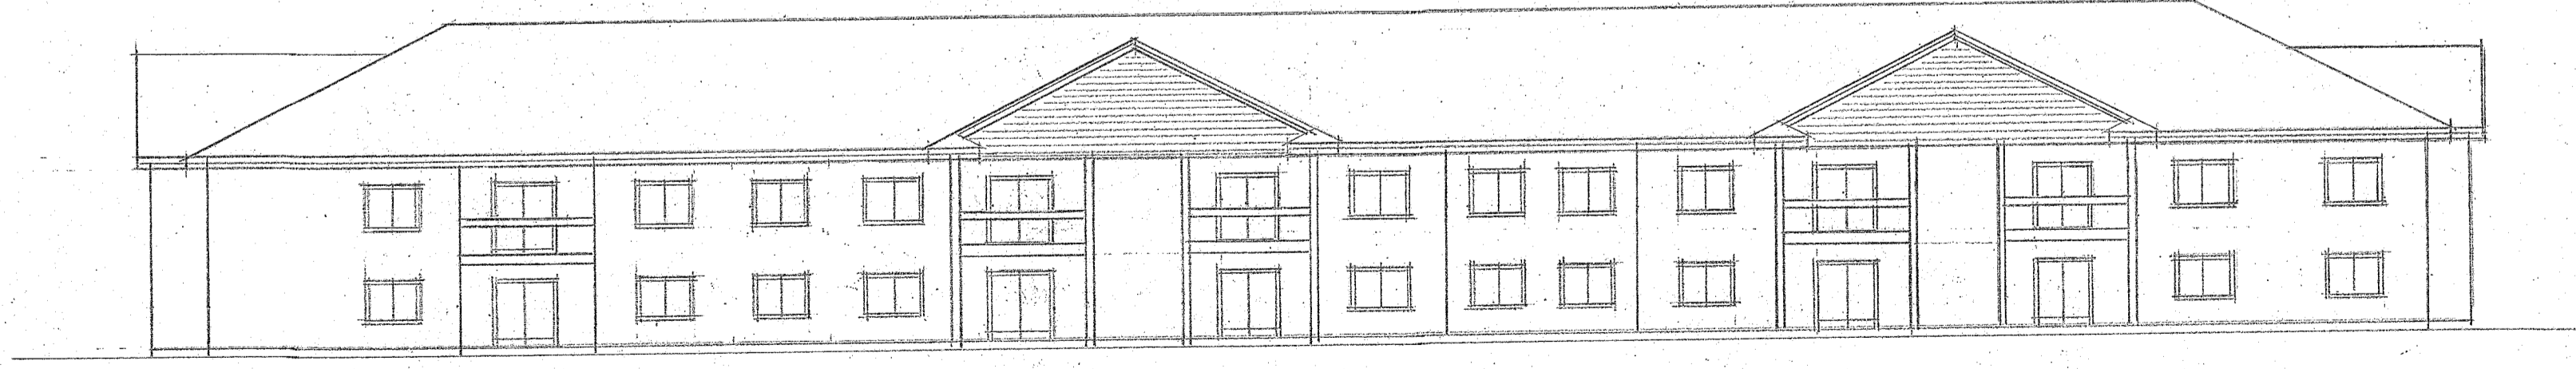

EAST ELEVATION 1"=16'-0"

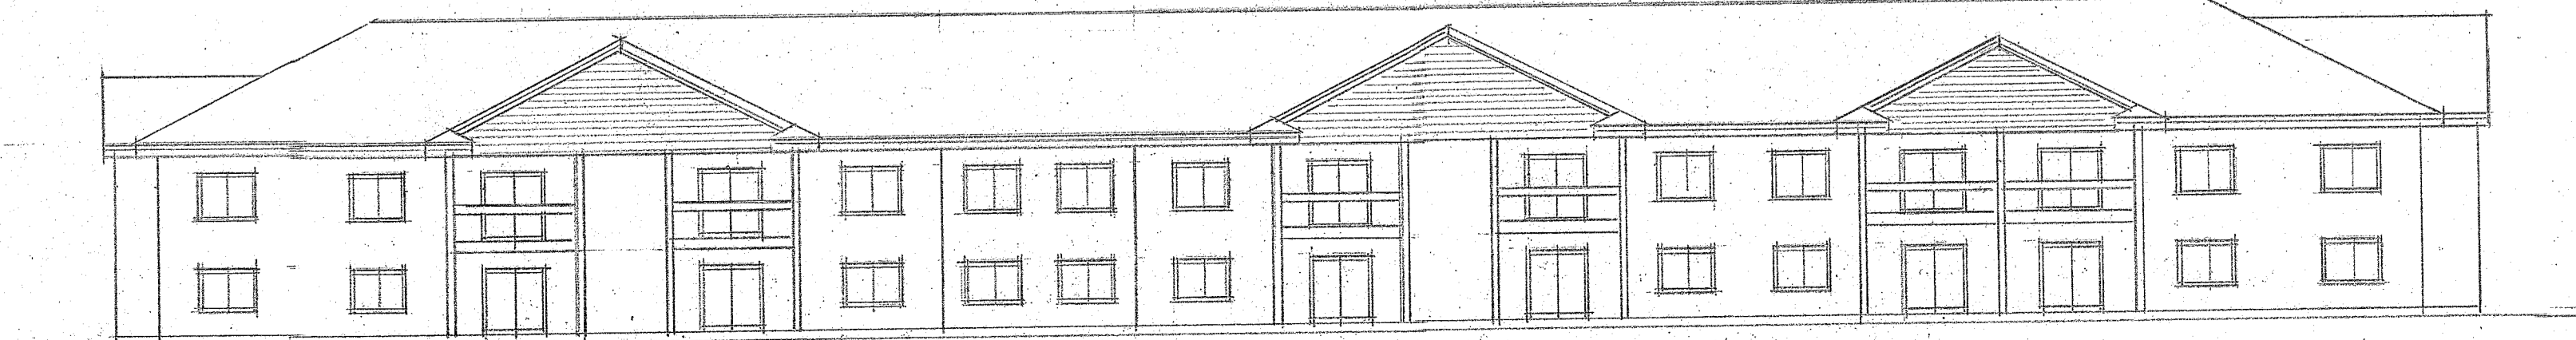

SOUTH ELEVATION 1"=16'-0"

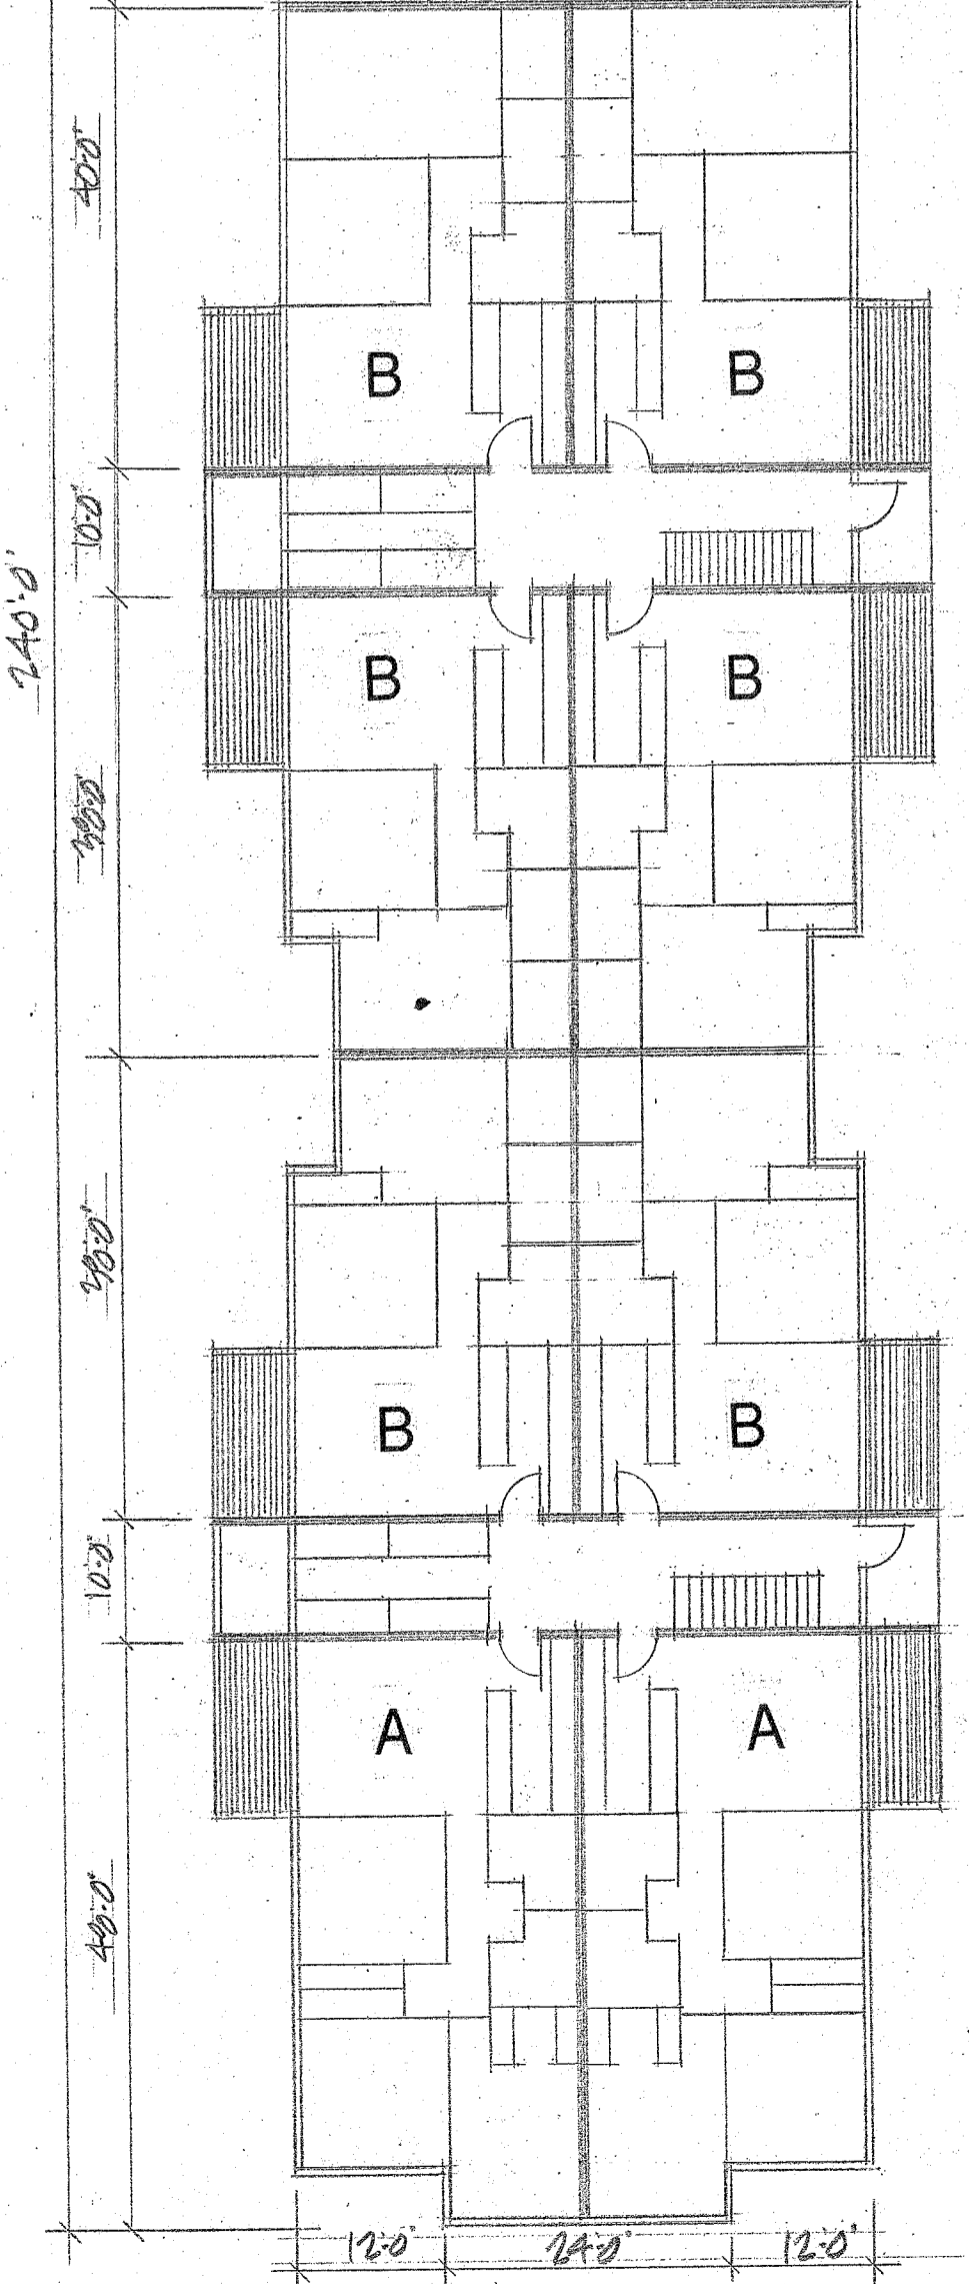

FLOOR PLAN 1"=16'-0"