


All treated
Lumber & Decking
2x2 Spudles
4" OC

All Iron
Painted Black

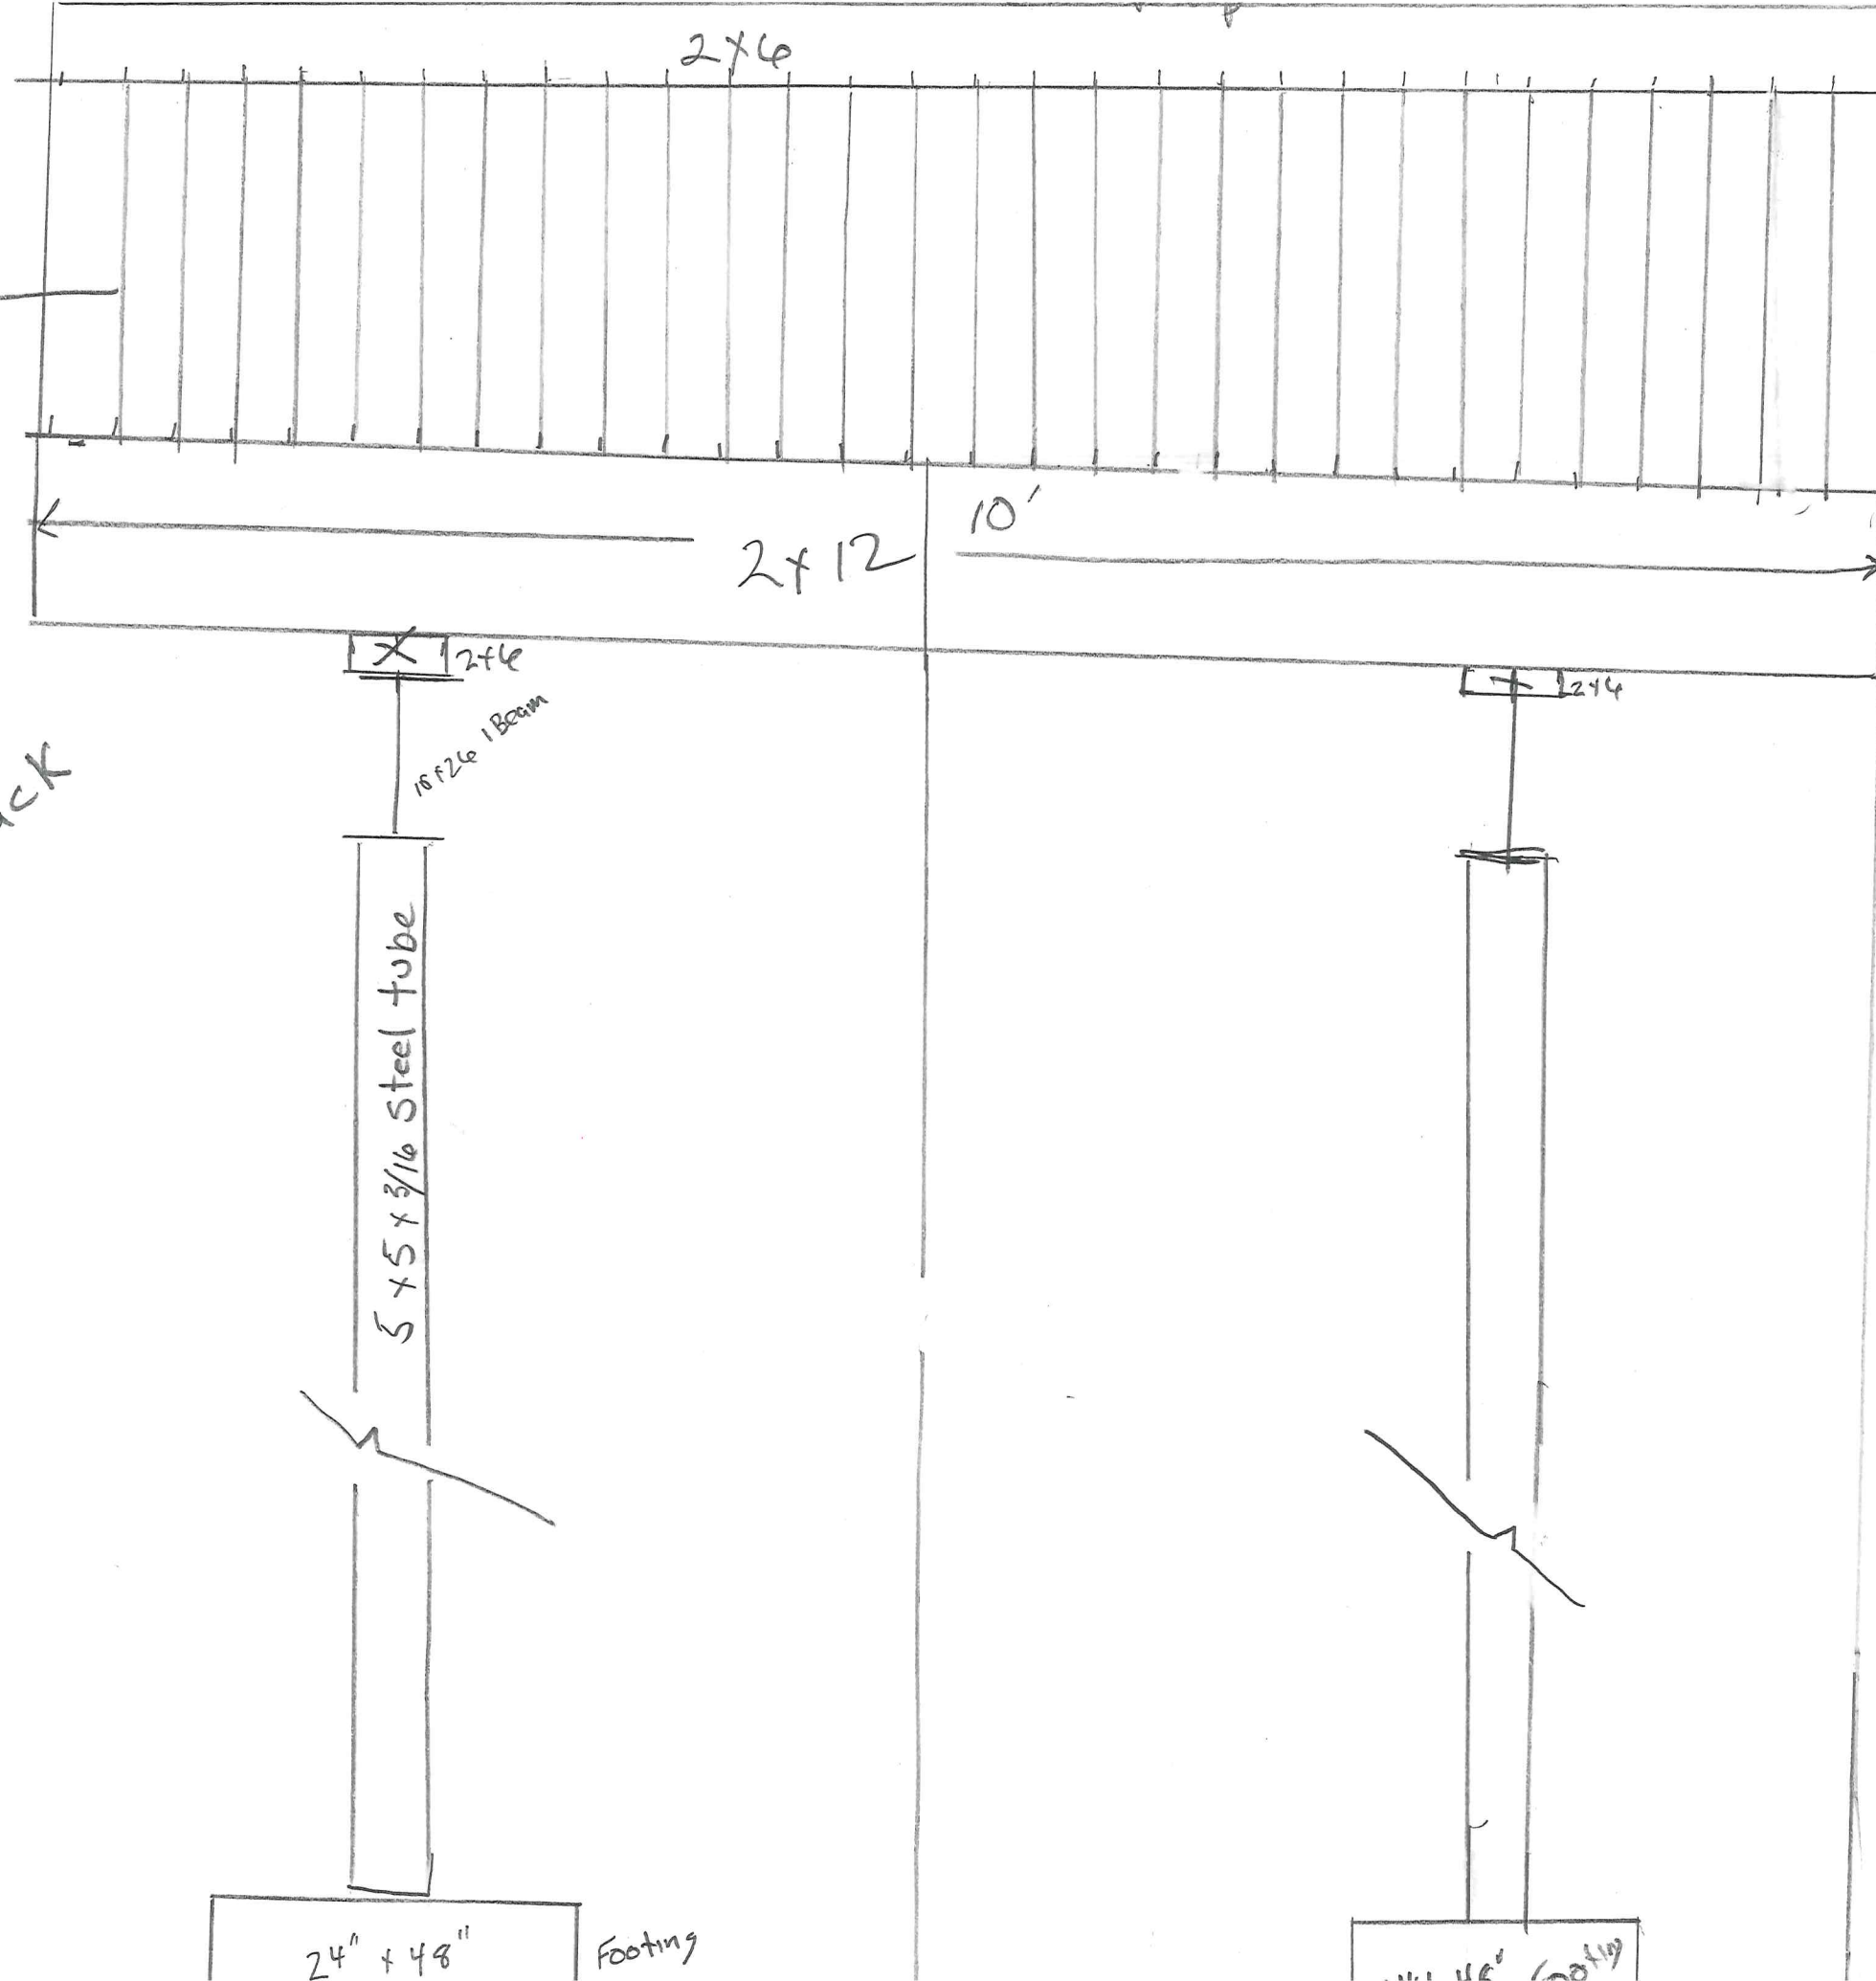

Exist Building