


# BRIGHTSPEED LA CROSSE

2600 E AVE. S  
PURPLE HEART MEM HWY. & WARD AVE.  
CITY OF LA CROSSE, WI

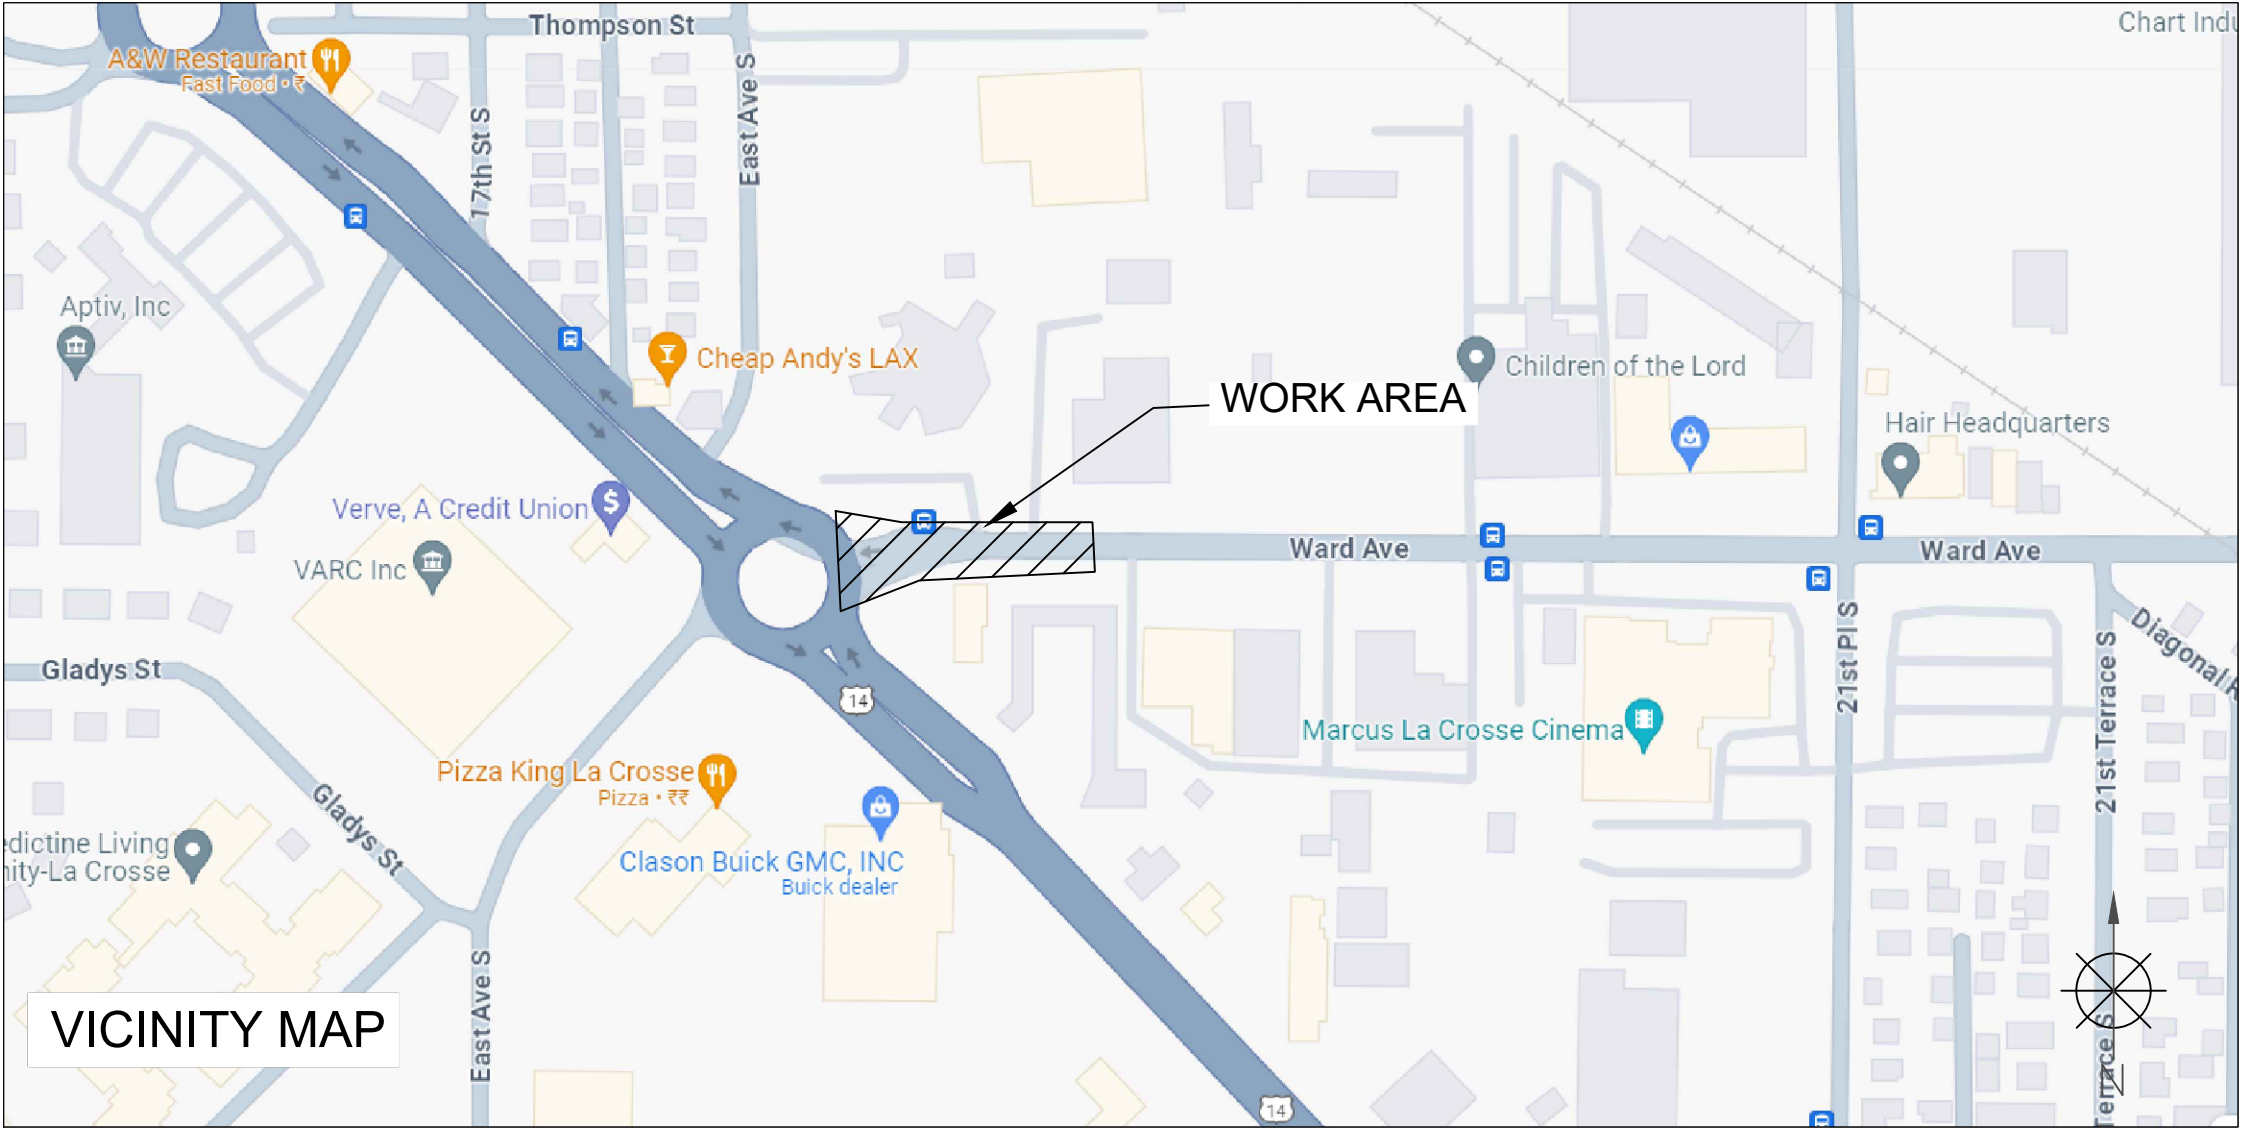

VICINITY MAP

## TRAFFIC CONTROL PLAN

SCOPE OF WORK	SHEET INDEX	
- BORING - HH & GROUND ROD	SHEET	DESCRIPTION
	KEYMAP	VICINITY MAP & SCOPE OF WORK
	TC-1 TO TC-1	TRAFFIC CONTROL PLAN

## PERMITTING AGENCY CITY OF LA CROSSE

**PROPOSED PATH FOOTAGE**  
UG PATH = 835'



**CHC**  
A CONGRUEX COMPANY  
9095 Rio San Diego Dr. Ste 165  
San Diego, CA 92108-1694  
(949) 250-0004 / FAX (949) 250-0006


REVISIONS			
REV.	DESCRIPTION	BY	DATE
0	INITIAL DESIGN	A.T.	5/23/24

## BRIGHTSPEED

LCRSWIXB

**KEYMAP**  
N.T.S.

2600 E AVE. S  
PURPLE HEART MEM HWY. AND WARD AVE.  
-BORING, HH & GROUND ROD PLACEMENT  
WORK AREA 1 OF 1

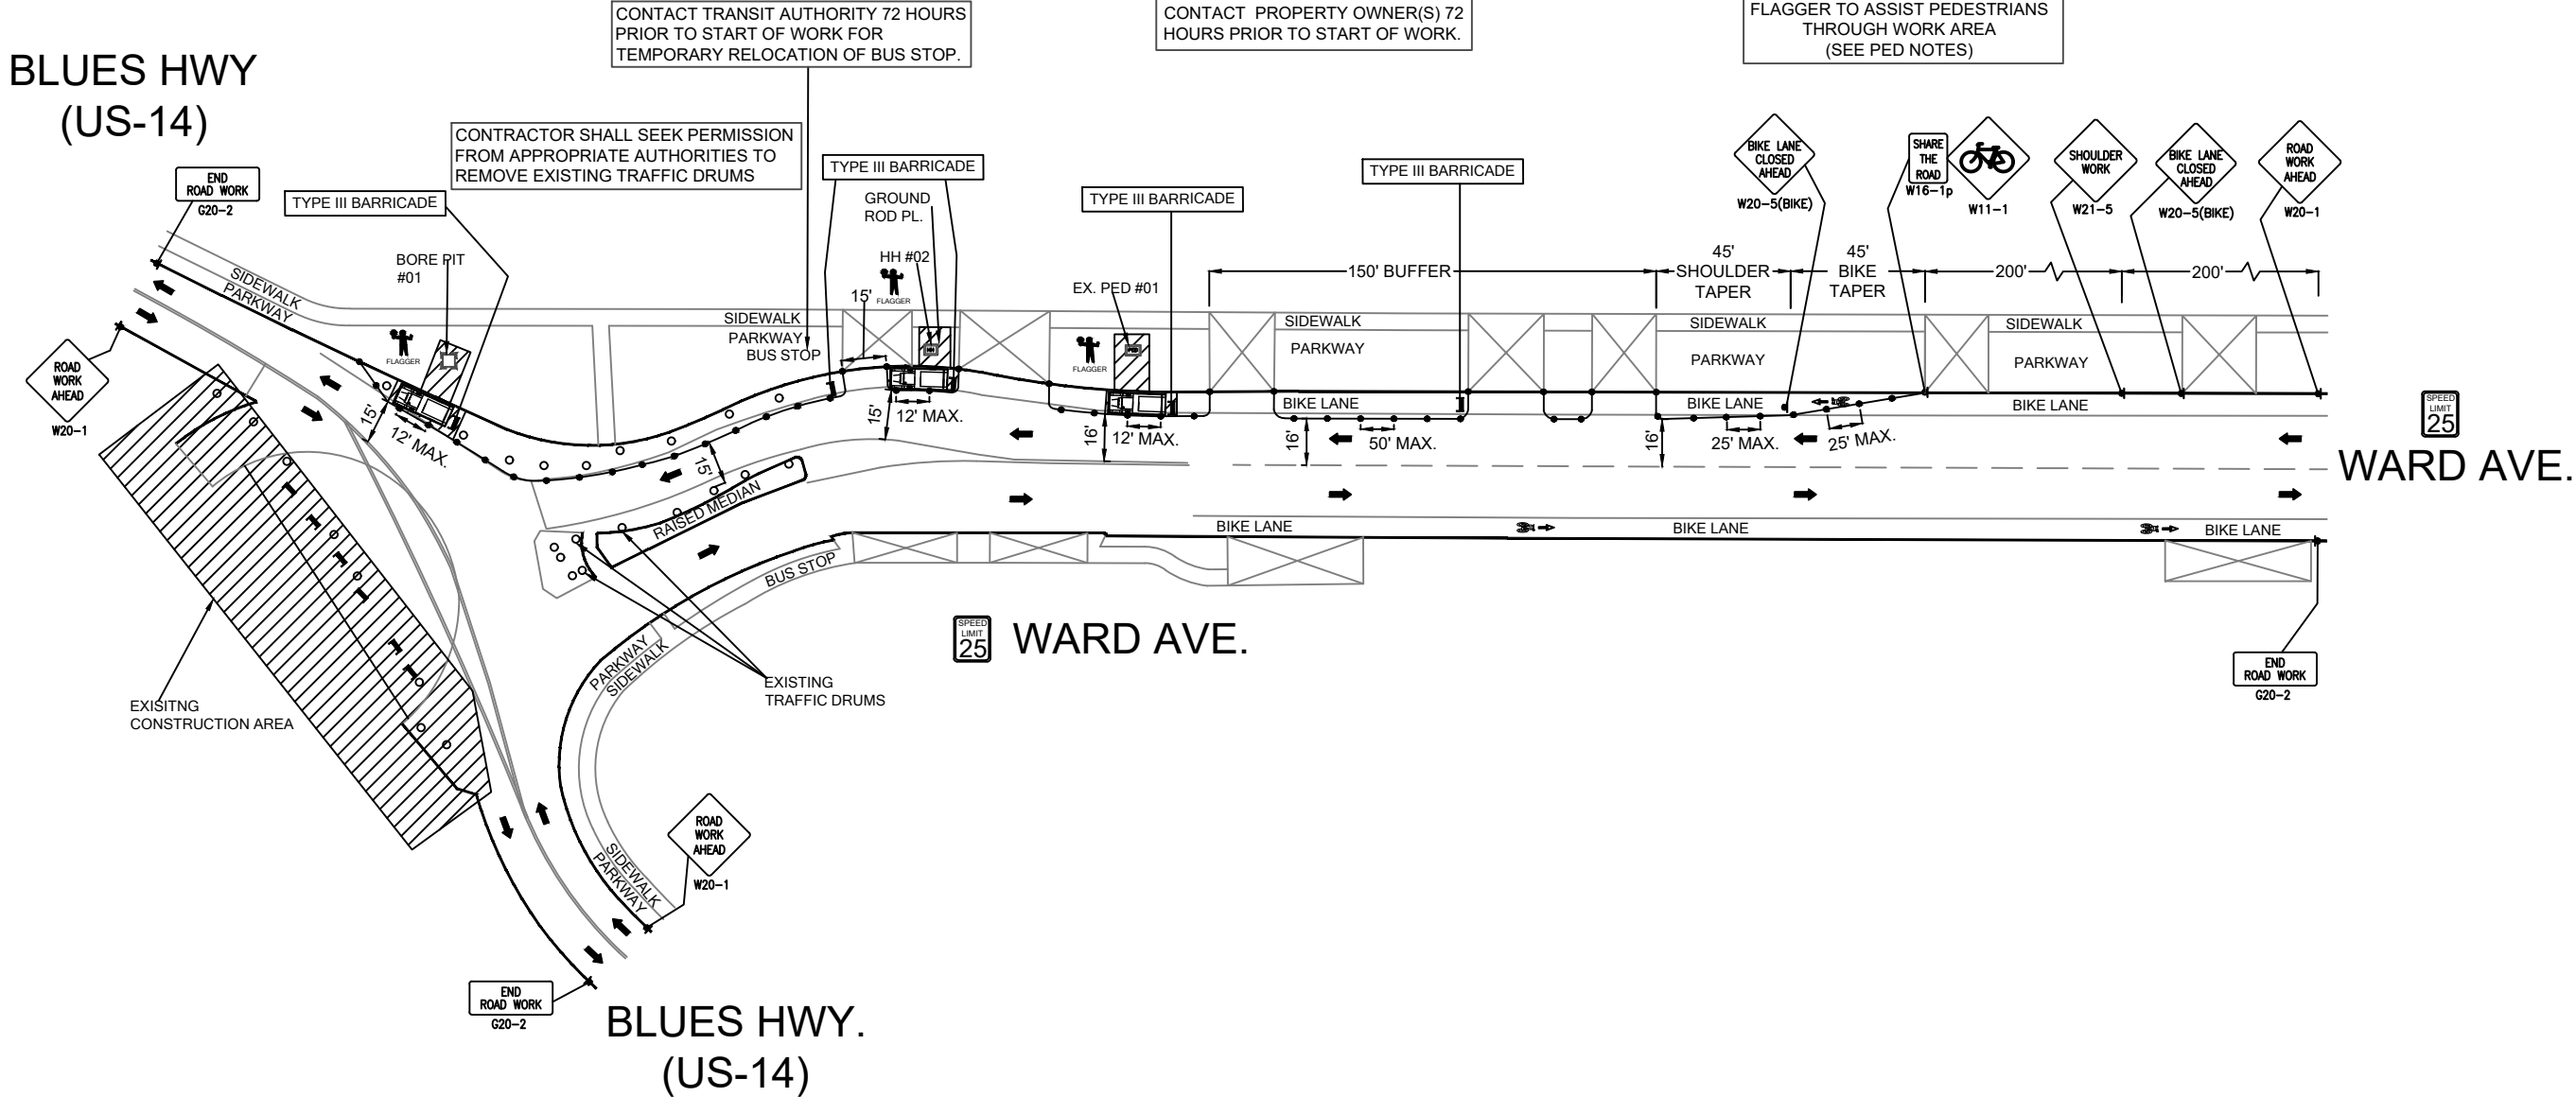

PEDESTRIAN CONTROL NOTES:

A DEDICATED INDIVIDUAL WILL BE ASSIGNED THE RESPONSIBILITY OF ESCORTING PEDESTRIANS THROUGH THE WORK AREA IN ACCORDANCE WITH THREE MAJOR CONSIDERATIONS:

1. PEDESTRIANS SHOULD NOT BE LED INTO DIRECT CONFLICT WITH WORK SITE VEHICLES, EQUIPMENT OR OPERATIONS
2. PEDESTRIANS SHOULD NOT BE LED INTO DIRECT CONFLICT WITH MAINLINE TRAFFIC MOVING THROUGH OR AROUND THE WORK SITE.
3. PEDESTRIANS SHOULD BE PROVIDED WITH A REASONABLY SAFE, CONVENIENT AND ACCESSIBLE PATH THAT REPLICATES AS NEARLY AS PRACTICAL THE MOST DESIRABLE CHARACTERISTICS OF THE EXISTING SIDEWALK OR FOOTPATH

ACCESS TO DRIVEWAYS MUST BE MAINTAINED AT ALL TIMES.

CONTACT PROPERTY OWNER(S) 72 HOURS PRIOR TO START OF WORK.

FLAGGER TO ASSIST PEDESTRIANS THROUGH WORK AREA (SEE PED NOTES)

CONTACT TRANSIT AUTHORITY 72 HOURS PRIOR TO START OF WORK FOR TEMPORARY RELOCATION OF BUS STOP.

CONTRACTOR SHALL SEEK PERMISSION FROM APPROPRIATE AUTHORITIES TO REMOVE EXISTING TRAFFIC DRUMS

- LEGEND
- \* PORTABLE FLASHING BEACON (P.F.B.)
  - ≡ TYPE III BARRICADE W/SIGN
  - ≡ TYPE II BARRICADE W/SIGN
  - CHANNELIZING DEVICE
  - TRAFFIC CONE WITH CLIP ON SIGN
  - TYPE I W/ SIGN
  - EXISTING SIGN
  - ⊙ SIGNALIZED INTERSECTION
  - ⇨ FLASHING ARROW BOARD
  - ⚡ HIGH LEVEL WARNING DEVICE (FLAGTREE)
  - 🚧 FLAGGER
  - TANSAT TOW AWAY NO STOPPING ANY TIME
  - ⊠ EXISTING DRIVEWAY
  - ▨ WORK ZONE (ACTIVITY AREA) LIMITS
  - ➡ DIRECTION OF TRAFFIC (NOT PAVEMENT MARKING)

CALL 811 BEFORE YOU DIG.  
WISCONSIN TOLL FREE  
800-242-8511

**BRIGHTSPEED**

PLANS PREPARED BY:

**CHC**  
A CONGRUEX COMPANY  
9095 Rio San Diego Dr. Ste 165  
San Diego, CA 92108-1694  
(949 )250-0004 /FAX (949)250-0006

REVISIONS			
REV.	DESCRIPTION	BY	DATE
0	INITIAL DESIGN	A.T.	5/23/24

**BRIGHTSPEED**  
CONFIDENTIAL AND PROPRIETARY

LCRSWIXB

TC-1 OF TC-1

SCALE: 1:60