

**CONSTRUCTION NOTE:  
POTHOLE WHERE  
NECESSARY AND ADJUST  
DEPTH ACCORDINGLY**

THE UTILITIES SHOWN ON THIS PLAN ARE INDICATED IN ACCORDANCE WITH AVAILABLE RECORDS. THE CONTRACTOR SHALL BE RESPONSIBLE FOR OBTAINING EXACT LOCATIONS AND ELEVATIONS OF ALL UTILITIES FROM THE OWNERS OF THE RESPECTIVE UTILITIES AND FROM FIELD VERIFICATION.


**CONSTRUCTION NOTE:  
BURY CABLE AT A MINIMUM OF 40" DEPTH  
UNLESS OTHERWISE NOTED ON PRINTS.**

**CONSTRUCTION NOTE:  
CHARTER COMMUNICATIONS CABLE WILL  
PLACE PROPOSED CABLES IN CORRIDOR AS  
CLOSE TO THE BACK OF RIGHT-OF-WAY AS  
POSSIBLE, PENDING LOCATES.**

**LEGEND**

RB: ROAD BORE (DIRECTIONAL BORE)  
HD: HAND DIG  
NEW UNDERGROUND CABLE: - - - -

**CHARTER COMMUNICATIONS PROPOSES  
TO BURY FIBER/COAX COMMUNICATION  
CABLE IN A 2" CONDUIT**

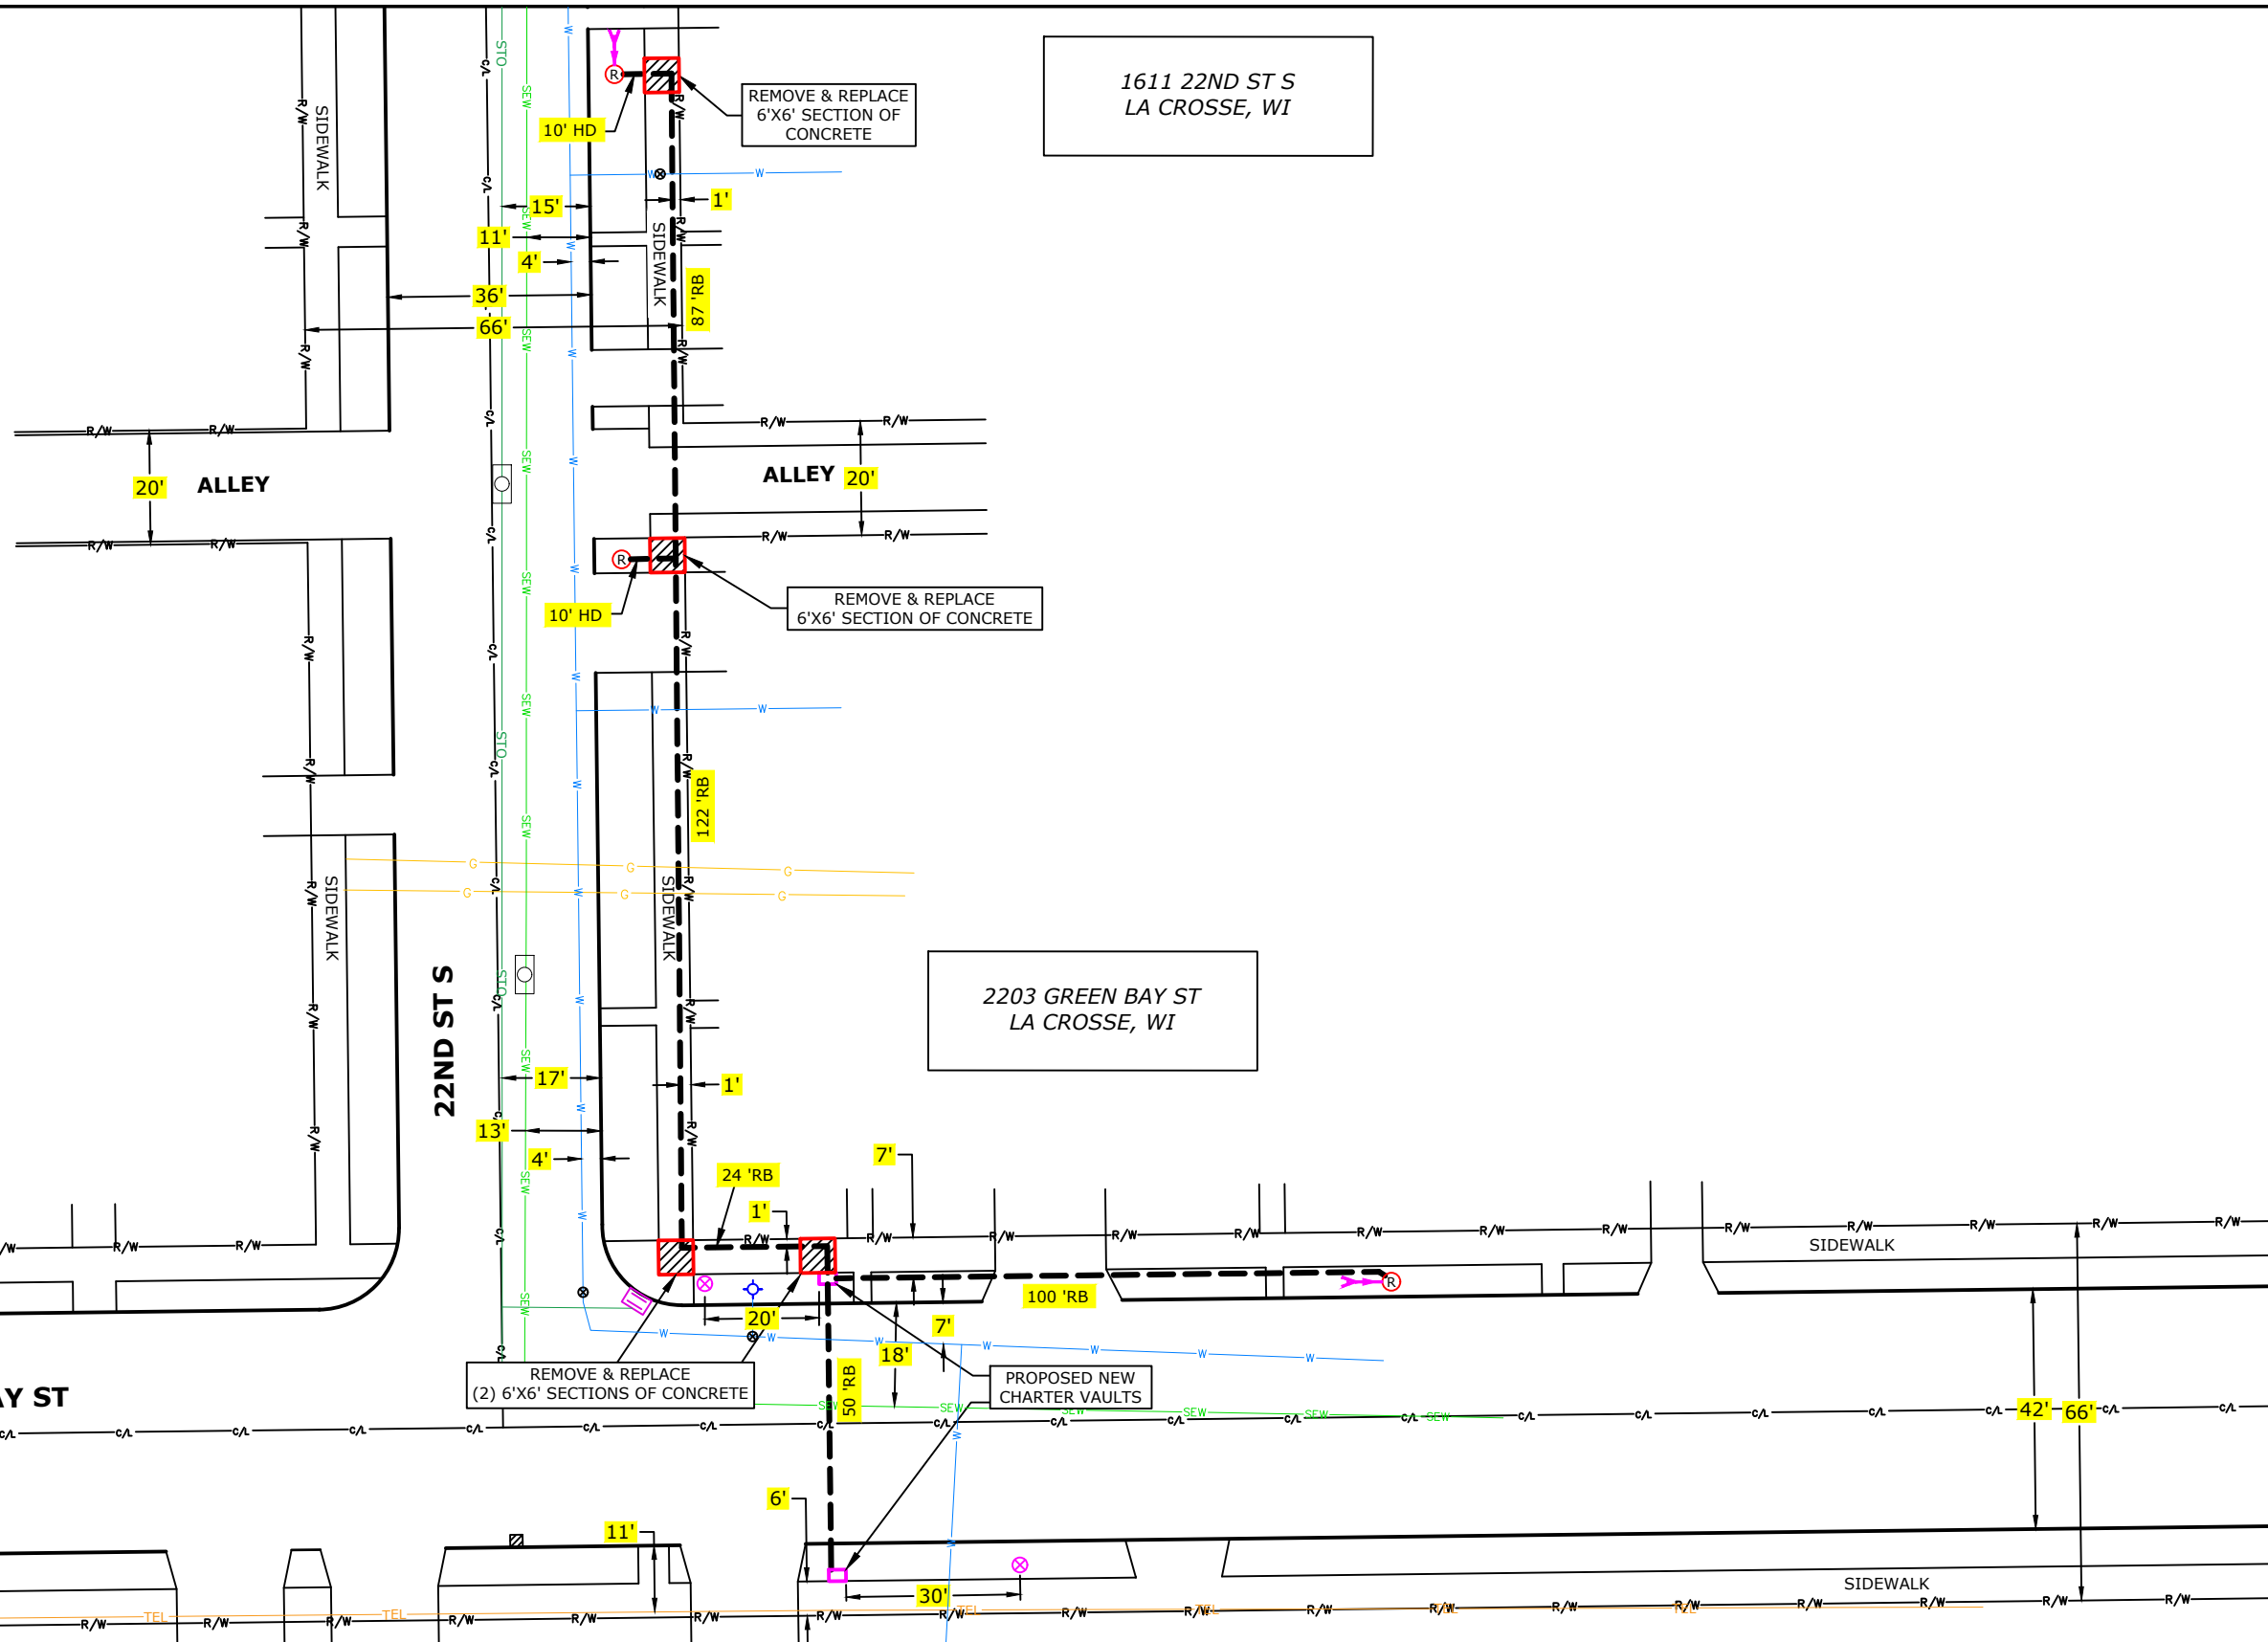

(920)465-8018  
GREEN BAY, BROWNVILLE,  
NEW BERLIN & MINNEAPOLIS

**LEGEND**

- |                     |                    |                            |                      |
|---------------------|--------------------|----------------------------|----------------------|
| ⊗ JOINT POLE        | Ⓡ RISER POLE       | ○ MANHOLE                  | — GROUND             |
| ⊕ NEW JOINT POLE    | Ⓡ ANCHOR           | ○ 100' EXISTING FIBER COIL | — NEW GROUND         |
| ⊗ POWER POLE        | Ⓡ NEW ANCHOR       | ○ 100' NEW FIBER COIL      | — PROPERTY LINE      |
| ⊗ NEW POWER POLE    | Ⓡ JOINT ANCHOR     | □ EXISTING HAND HOLE       | — ROADWAY CENTERLINE |
| ⊗ STORM DRAIN       | Ⓡ NEW JOINT ANCHOR | □ NEW HAND HOLE            | ● FIBER WARNING SIGN |
| ⊗ EXISTING PEDESTAL | Ⓡ FOREIGN ANCHOR   | □ SHRUBS                   | ⊕ TRAFFIC LIGHT      |
| ⊗ NEW PEDESTAL      | Ⓡ DOWNGUY          | ○ DECIDUOUS TREE           | ⊕ HYDRANT            |
| ⊗ FIBER SLACK LOOP  | Ⓡ NEW DOWNGUY      |                            | ⊕ SIGNS              |
| ⊗ ELECTRIC PEDESTAL | Ⓡ UTILITY VALVE    |                            | ⊕ STREET LIGHT       |
|                     |                    |                            | ⊕ FIBER SPLICE CASE  |

**LINETYPES**

- |                   |        |
|-------------------|--------|
| — PROPOSED FIBER  | — F    |
| — PROPOSED STRAND | — F    |
| — GAS             | — G    |
| — WATER           | — W    |
| — ELECTRICAL      | — E    |
| — STORM           | — STO  |
| — SANITARY        | — SAN  |
| — CABLE TV        | — CATV |
| — TELEPHONE       | — TEL  |

PROJECT # 1054676  
PERMIT I.D. # 1054676CITY

ONALASKA, WI



ADDRESS 2203 GREEN BAY ST		LOCATION LA CROSSE, WI	
FIELD BY:	DATE:		
DRAFTED BY:	DATE:		
MH	6/20/2019		
DESIGNED BY:	DATE:		
ASBULTS BY:	DATE:		