



CONSTRUCTION NOTE:
CHARTER COMMUNICATIONS WILL PLACE
PROPOSED CABLES IN CORRIDOR AS CLOSE TO
THE BACK OF RIGHT-OF-WAY AS POSSIBLE,
PENDING LOCATES.

TB : TREE BORE(DIRECTIONAL BORE) RB : ROAD BORE (DIRECTIONAL BORE) T : TRENCH HD : HAND DIG P : PLOW
--

 = **POTHOLE
UTILITIES**

THE UTILITIES SHOWN ON THIS PLAN ARE INDICATED IN ACCORDANCE WITH AVAILABLE RECORDS. THE CONTRACTOR SHALL BE RESPONSIBLE FOR OBTAINING EXACT LOCATIONS AND ELEVATIONS OF ALL UTILITIES FROM THE OWNERS OF THE RESPECTIVE UTILITIES AND FROM FIELD VERIFICATION.

SCOPE OF WORK MAY NOT BE INCLUSIVE OF ALL FEDERAL/STATE/LOCAL PERMITS REQUIRED FOR PROJECT. CLIENT IS RESPONSIBLE FOR ANY ADDITIONAL REVIEW AND/OR PERMITS NOT SPECIFICALLY DICTATED IN OUR SCOPE OF WORK.

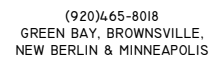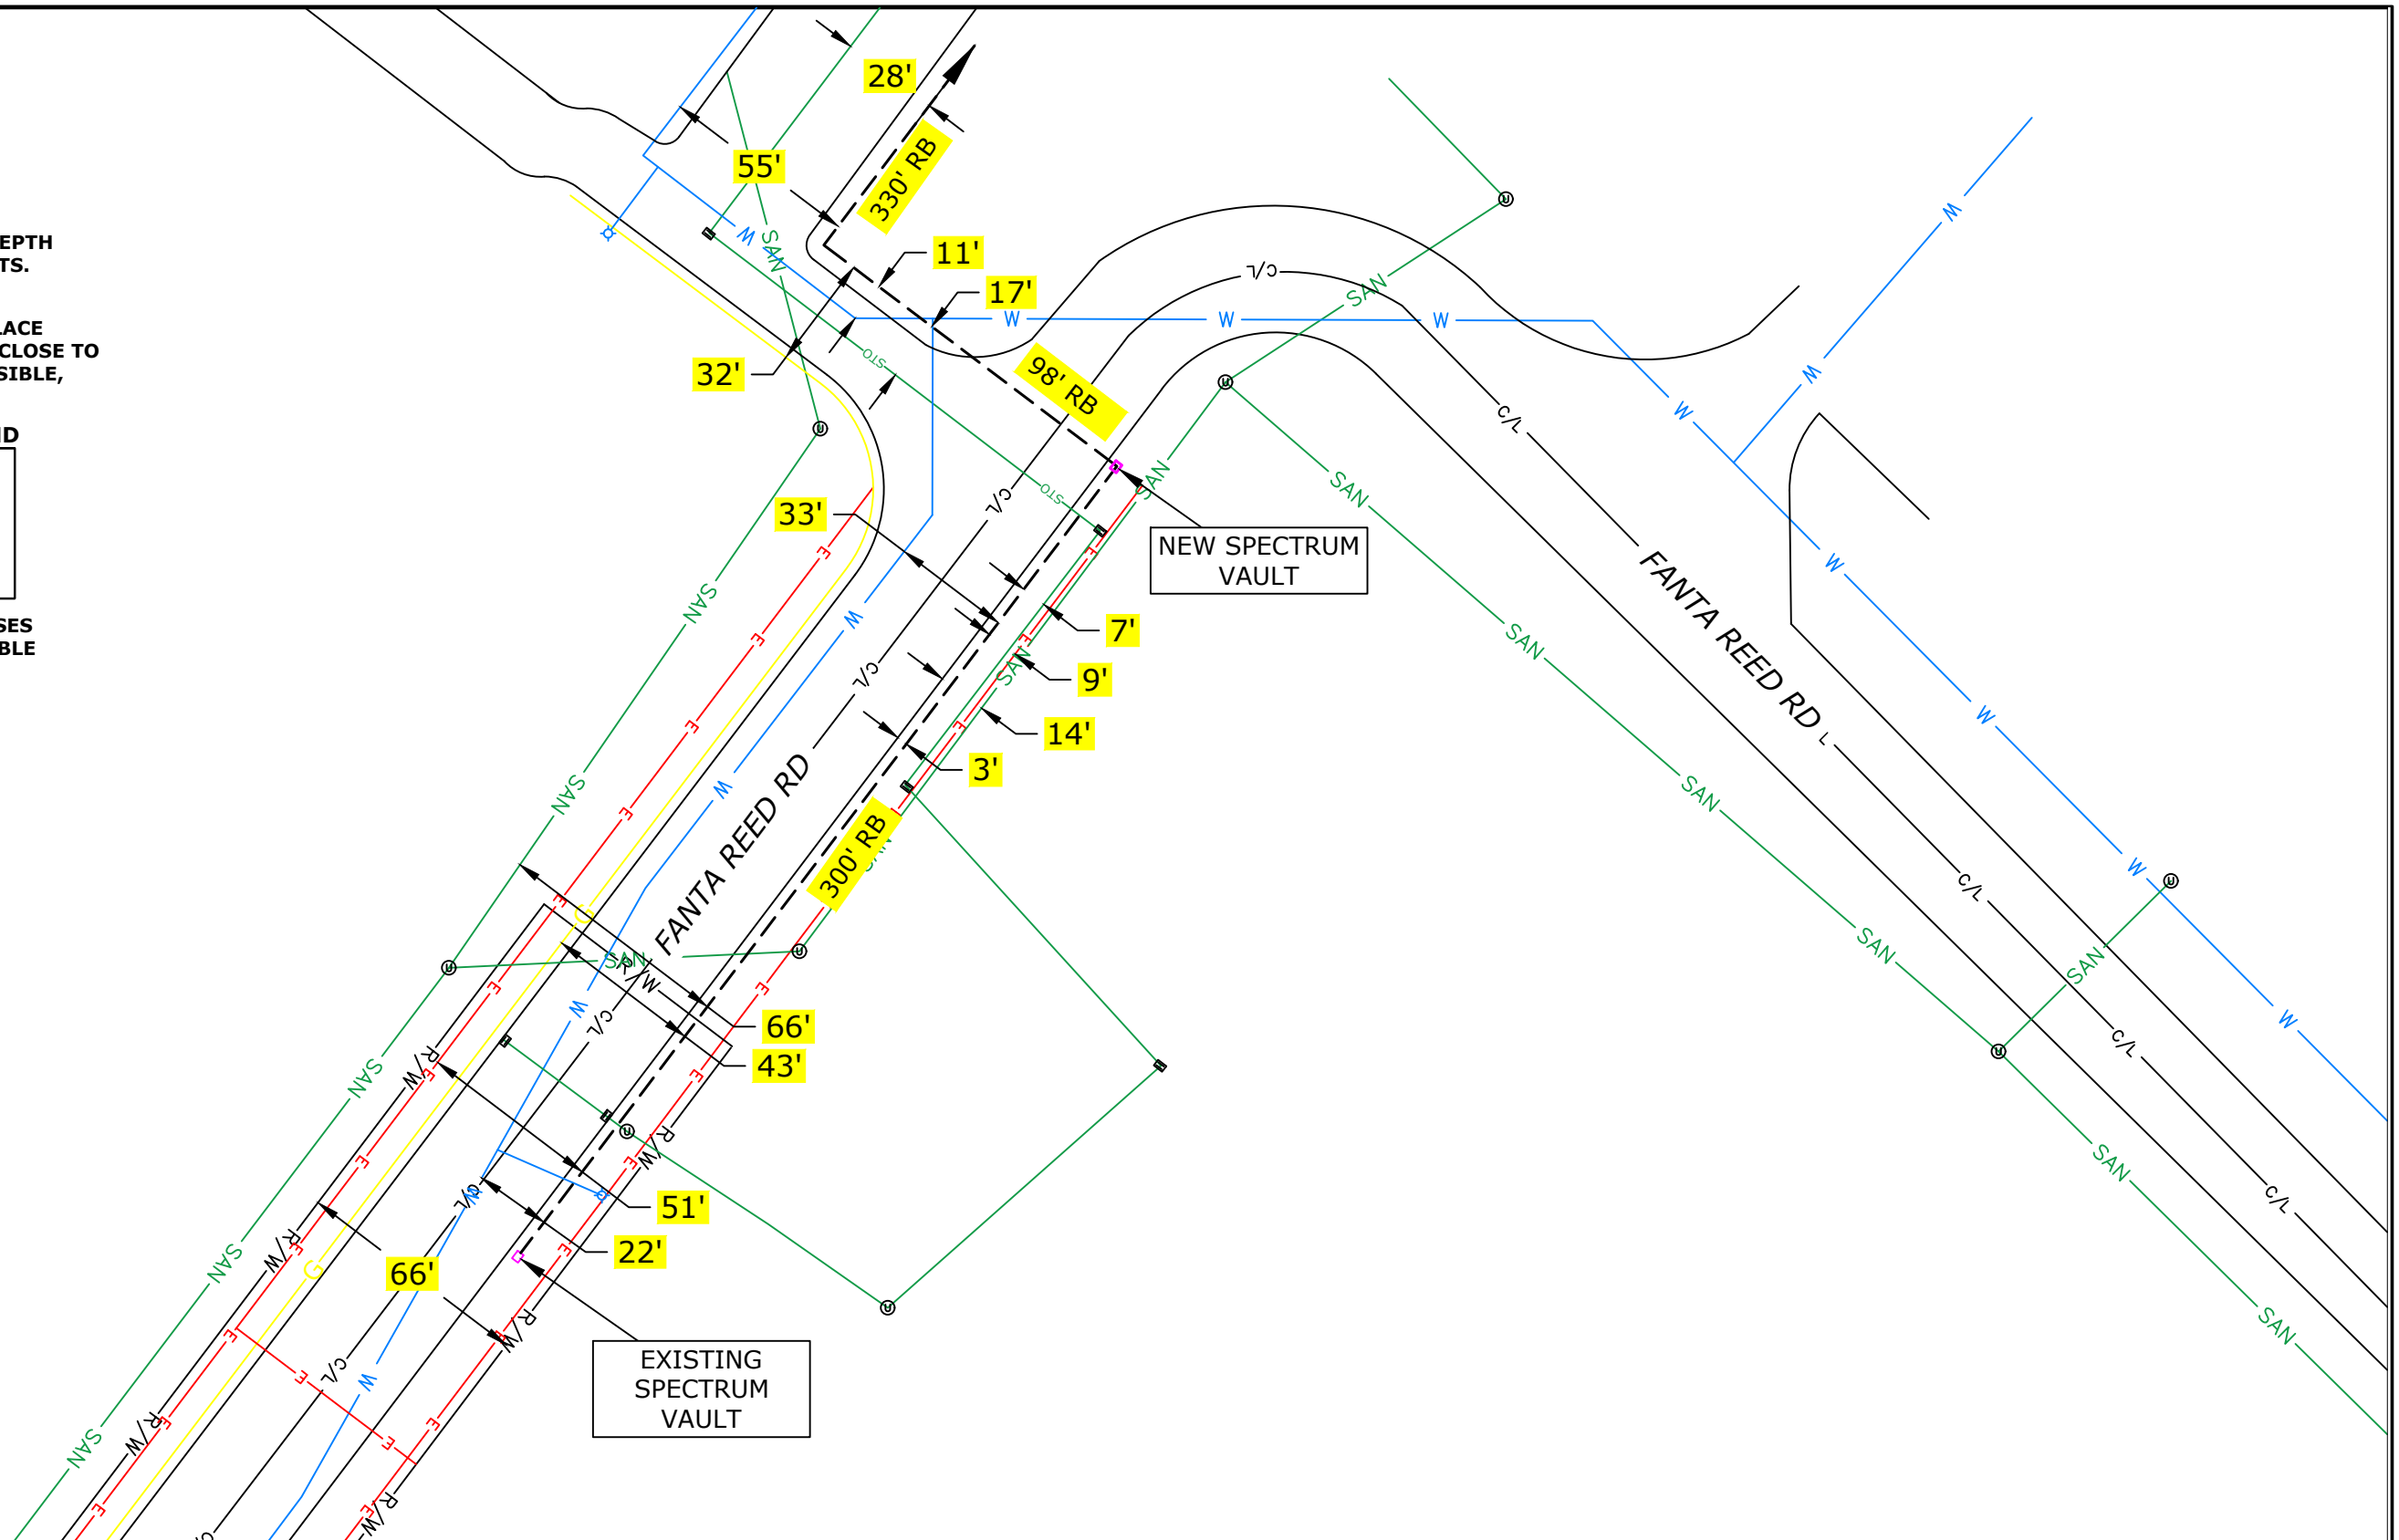

LEGEND

JOINT POLE	RISER POLE	MANHOLE	GROUND
NEW JOINT POLE	ANCHOR & DOWNGUY	EXISTING FIBER COIL	NEW GROUND
POWER POLE	NEW ANCHOR & DOWNGUY	JOINT ANCHOR	PROPERTY LINE
NEW POWER POLE	NEW JOINT ANCHOR	EXISTING VAULT	ROADWAY CENTERLINE
BORE PIT	TEL CABINET	NEW CHARTER VAULT	FIBER WARNING SIGN
EXISTING PEDESTAL	CALL BOX	SHRUBS	TRAFFIC LIGHT
NEW PEDESTAL	STORM DRAIN	DECIDUOUS TREE	HYDRANT
FIBER SLACK LOOP	UTILITY VALVE	FIBER SPLICE CASE	SIGNS
ELECTRIC PEDESTAL			STREET LIGHT

NEW UNDERGROUND CABLE

Service	Color	Labels
PROPOSED FIBER	Red	FO FO FO FO FO FO
GAS	Yellow	G G
WATER	Blue	W W
ELECTRICAL	Orange	E E
STORM	Purple	STO STO
SANITARY	Green	SAN SAN
CABLE TV	Brown	CATV CATV
TELEPHONE	Light Orange	TEL TEL

Spectrum

1228 12TH AVE S
ONALASKA, WI 54650



ASBUILTS BY: DATE:

LOCATION
LA CROSSE, WI

