

BRIGHTSPEED LA CROSSE


LCRSWIXC

800 MAIN ST, LA CROSSE, WI 54601, US
CONDUIT LAYOUT

| Sheet List Table | |
|------------------|---------------|
| Sheet Number | Sheet Title |
| 01 | COVER SHEET |
| 02 | GENERAL NOTES |
| 03 | LEGENDS |
| 04 | TYPICAL |
| 05 | FIBER LAYOUT |

| Material List Table | |
|---------------------|----------|
| ITEM | QUANTITY |
| FEEDER FIBER | 00 |
| JUMPER | 00 |
| 17"X30"X18" HH | 00 |
| 12"X24"X18" HH | 00 |
| 24"X36"X24" HH | 00 |
| 2" CONDUIT | 60' |
| NEW STRAND | 00 |
| ANCHOR | 00 |

| BLM INFO | |
|--------------|-----------|
| SECTION | S5 |
| MUNICIPALITY | LA CROSSE |
| TOWNSHIP | T15N |
| COUNTY | LA CROSSE |
| RANGE | R07W |

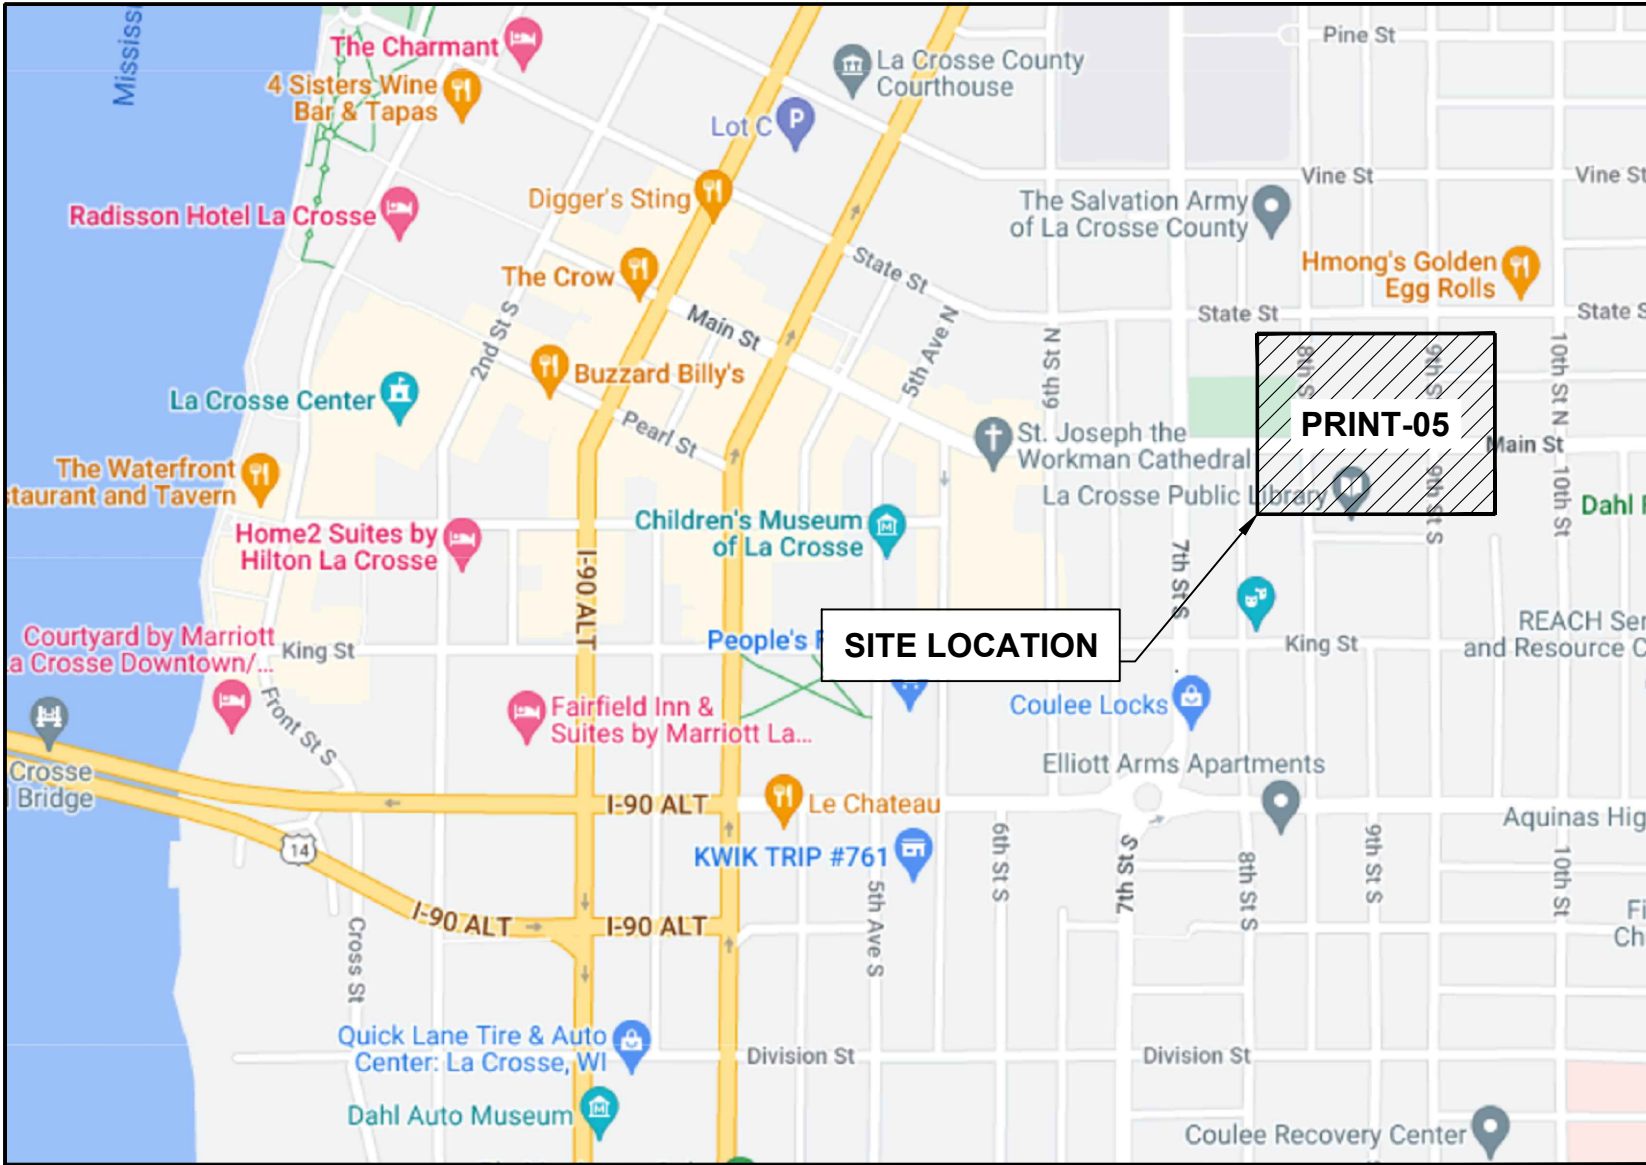


GENERAL ABBREVIATIONS

| | |
|--------|--------------------|
| R/W | RIGHT OF WAY |
| S/W | SIDEWALK |
| C/L | CENTER LINE |
| CSW | CONCRETE SIDEWALK |
| DWY | DRIVEWAY |
| FOC | FACE OF CURB |
| BOC | BACK OF CURB |
| EOC | EDGE OF CURB |
| EOP | EDGE OF PAVEMENT |
| ETW | ETW LINE |
| HH | HANDHOLE |
| MH | MANHOLE |
| N.T.S. | NOT TO SCALE |
| CONC | CONCRETE |
| PED | PEDESTAL (UTILITY) |
| PVC | POLYVINYL CHLORIDE |
| P/L | PROPERTY LINE |
| RR | RAILROAD |
| SL | STREET LIGHT |
| W-BLDG | WALL TO BUILDING |
| W-P | WALL TO POLE |
| W-W | WALL TO WALL |
| U/E | UTILITY EASEMENT |
| SD | STORM DRAIN |
| TS | TRAFFIC SIGNAL |

| REVISION | DATE | DESCRIPTION |
|----------|------|-------------|
| | | |
| | | |
| | | |
| | | |
| | | |
| | | |
| | | |
| | | |
| | | |
| | | |

PERMITTING AGENCY
CITY OF LA CROSSE

PROPOSED LINEAR PATH FOOTAGE
UG PATH - 60 FT

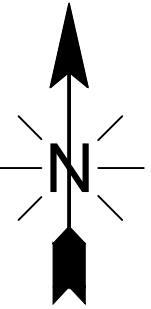

Know what's below.
Call before you dig.



LCRSWIXC

COVER SHEET

PLAN SHEET DISCLAIMER:

1. EVERY REASONABLE EFFORT HAS BEEN MADE TO ASSURE THE ACCURACY OF THESE PLANS AND ASSOCIATED DATA.
2. IN AN EFFORT TO INCREASE THE CLARITY AND LEGIBILITY OF THE PLANS, EXISTING UNDERGROUND UTILITIES WILL NOT BE SHOWN UNLESS THERE IS PROPOSED WORK THAT WILL REQUIRE EXCAVATION OR ANY OTHER EARTH DISTURBING ACTIVITY. IF PROPOSED WORK WILL REQUIRE THIS TYPE OF ACTIVITY, EXISTING UNDERGROUND UTILITIES WILL BE PROPERLY INVESTIGATED AND REPRESENTED ON THE PLAN SHEET OF THE RESPECTIVE WORK LOCATION

UTILITIES

1. THE IDENTITY AND LOCATION OF EXISTING UNDERGROUND UTILITIES LOCATED IN AND AROUND THE CONSTRUCTION AREA HAVE BEEN SHOWN AND LABELED ON THE PLANS BY USING INFORMATION PROVIDED BY THE RESPECTIVE UTILITY OWNERS.
2. SUPPORT AND PROTECTION OF ALL UTILITIES AND APPURTENANCES SHALL BE THE RESPONSIBILITY OF THE CONTRACTOR. COSTS FOR THE REPAIR AND RESTORATION OF EXISTING UTILITIES DAMAGED BY THE CONTRACTOR SHALL BE THE RESPONSIBILITY OF THE CONTRACTOR
3. CALL 811 BEFORE YOU DIG. AT LEAST 48 HOURS PRIOR TO EXCAVATION.

WORK LIMITS

1. THE WORK LIMITS SHOWN ON THESE PLANS ARE FOR PHYSICAL CONSTRUCTION ONLY. THE INSTALLATION AND OPERATION OF ALL TEMPORARY TRAFFIC CONTROL AND TEMPORARY TRAFFIC CONTROL DEVICES REQUIRED BY THESE PLANS SHALL BE PROVIDED BY THE CONTRACTOR WHETHER INSIDE OR OUTSIDE OF THESE WORK LIMITS.

MAINTAIN DRAINAGE

1. THE CONTRACTOR AT HIS OWN EXPENSE, SHALL MAINTAIN THE FLOW IN ALL SEWERS, DRAINS, FIELD TILES, AND WATERCOURSES ENCOUNTERED IN AND AROUND THE PROJECT SITE. IF SUCH WATERCOURSES OR DRAINS ARE DISTURBED OR DESTROYED DURING THE EXECUTION OF THE PROJECT, THEY SHALL BE RESTORED BY THE CONTRACTOR AT HIS OWN EXPENSE TO A CONDITION SATISFACTORY TO THE ENGINEER.

SECURING EXCAVATIONS & TRENCHES FOR NON-WORKING HOURS

1. EXCAVATIONS AND TRENCHES OVER 24-INCHES DEEP SHALL BE SECURELY PLATED OR BACKFILLED DURING NON-WORKING HOURS.

EXCAVATION OF ROADWAY AND RIGHT-OF-WAY AREAS

1. ANY CONTRACTOR PERFORMING EXCAVATION, INCLUDING BUT NOT LIMITED TO DISTURBING THE EARTH WITH POWERED OR NON-POWERED EQUIPMENT, DRILLING AND/OR BORING, SHALL CAUSE NOTICE TO BE GIVEN BY CALLING 811 AT LEAST 48 HOURS BUT NOT MORE THAN 10 WORKING DAYS BEFORE EXCAVATING.
2. THE EXCAVATOR SHALL PROTECT AND PRESERVE THE MARKINGS UNTIL THOSE MARKINGS ARE NO LONGER NEEDED. IF AN EXCAVATION WILL COVER A LARGE AREA AND/OR PROGRESS FROM ONE AREA TO THE NEXT OVER A PERIOD OF TIME, THE EXCAVATOR SHALL COORDINATE THE MARKING OF APPROXIMATE LOCATIONS OF CITY OWNED FACILITIES WITH THE ACTUAL EXCAVATION.
3. THE CONTRACTOR IS RESPONSIBLE FOR LOCATING ALL CUSTOMER OWNED SERVICE LINES/LATERALS. THE CONTRACTOR SHALL FIELD VERIFY THE HORIZONTAL AND VERTICAL LOCATION OF ANY CITY OR CUSTOMER OWNED MAIN OR SERVICE LINE/LATERALS THAT MAY BE AFFECTED BY THE PROPOSED CONSTRUCTION ACTIVITIES. FIELD VERIFICATION SHALL TAKE PLACE PRIOR TO ANY ACTIVITY THAT MAY JEOPARDIZE THE INTEGRITY OF THE FACILITY AND AT A LOCATION NEAREST THE POINT OF POSSIBLE CONFLICT.
4. ANY DAMAGES TO CITY OR CUSTOMER OWNED FACILITIES SHOULD FIRST BE REPORTED TO THE UTILITY OWNER THEN IMMEDIATELY NOTIFY THE PROJECT ENGINEER.




 
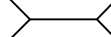






















 


 




 


 












AERIAL CONSTRUCTION:

1. CONTRACTOR TO VERIFY ALL BONDING AND GROUNDING COMPLES WITH NESC GUIDELINES.
2. CONSTRUCTION TO VERIFY ALL REQUIRED MAKE READY WORK IS COMPLETE BEFORE PLACING ON UTILITY POLES.

 








SAFETY NOTE:

1. CHECK IN WITH CONSTRUCTION SUPERVISOR WHEN ARRIVING ON-SITE.
2. HEAVY CONSTRUCTION EQUIPMENT IN USE. BEWARE OF SURROUNDINGS.
3. FOLLOW CONGRUEX SAFETY POLICIES AND GUIDELINES AT ALL TIMES WHILE WORKING.
4. CONSTRUCTION ZONE/ HARD HAT, SAFETY GLASSES, REFLECTIVE VEST/SHIRT, SAFETY TOE BOOTS REQUIRED – WORK SAFELY


EXISTING EQUIPMENTS LEGENDS

| | | | | | |
|---|------------------|--|---|---|---|
|  RW | R/W |  CABINET |  ELECTRIC TRANSFORMER |  GAS METER |  CULVERT |
|  CIL | CENTER LINE |  EXISTING PED |  ELECTRIC METER |  GAS VALVE |  C/L MONUMENT |
|  EOP | EOP |  EXISTING FLOWERPOT |  ELECTRIC VAULT/HANDHOLE |  SEWER MANHOLE |  ANCHOR & DOWN GUY |
|  BOC | BOC |  EXISTING HANDHOLE |  ELECTRIC MANHOLE |  UNKNOWN MANHOLE | |
|  PROPERTY LINE | PROPERTY LINE |  TELEPHONE CABINET |  EXISTING VAULT |  WATER METER | |
|  FENCE | FENCE |  TELEPHONE MANHOLE |  STREETLIGHT |  WATER VALVE | |
|  T | TELCO |  POLE |  POWER PED |  FIRE HYDRANT | |
|  E | ELECTRIC |  CABLE MARKER |  CATV PED |  WATER MANHOLE | |
|  G | GAS |  STREET SIGN |  CATV VAULT/HANDHOLE |  STORM DRAIN CATCH BASIN | |
|  TS | TRAFFIC SIGNAL |  VERTICAL GROUND |  TREE |  STORM DRAIN MANHOLE | |
|  W | WATER |  ELECTRIC PEDESTAL/CABINET |  TRANSFORMER | | |
|  S | SEWER | | | | |
|  SD | STORM DRAIN | | | | |
|  U/E | UTILITY EASEMENT | | | | |
|  RAIL TRACKS | RAIL TRACKS | | | | |
|  SIDEWALK | SIDEWALK | | | | |

PROPOSED EQUIPMENTS LEGENDS

| | | |
|---|---------------|--|
|  BORE | BORE |  12"X24"X18" HANDHOLE |
|  TRENCH | TRENCH |  17"X30"X18" HANDHOLE |
|  A | AERIAL FIBER |  24"X36"X24" HANDHOLE |
|  AERIAL STRAND | AERIAL STRAND |  36"X48"X30" HANDHOLE |
| | |  ANCHOR & DOWN GUY |


MINIMUM STANDARDS FOR DIRECTIONAL BORING
STREET CROSSINGS

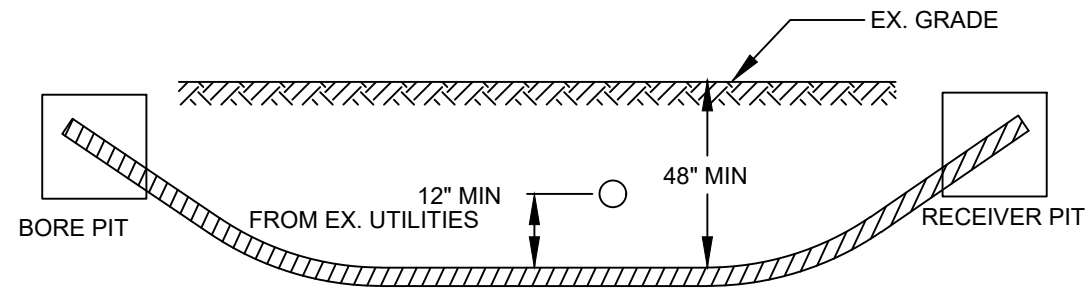

- PLACE END MARKER WITH UTILITY OWNER'S NAME DESCRIBING CONDUIT
- BORE PIT TO BE BACKFILLED AND COMPACTED IN 12" LIFTS WITH MATERIAL REMOVED
- FLOW OF DITCH MUST BE MAINTAINED AT ALL TIMES
- PROTECT ROOTS AT ALL TREE LOCATIONS, SHIFT BORE TRENCH IF NECESSARY

TYPICAL BORE DETAILS 1


MINIMUM STANDARDS FOR DIRECTIONAL BORING
UNDER SIDEWALKS & WITHIN ROW (EXCLUDING STREET CROSSINGS)

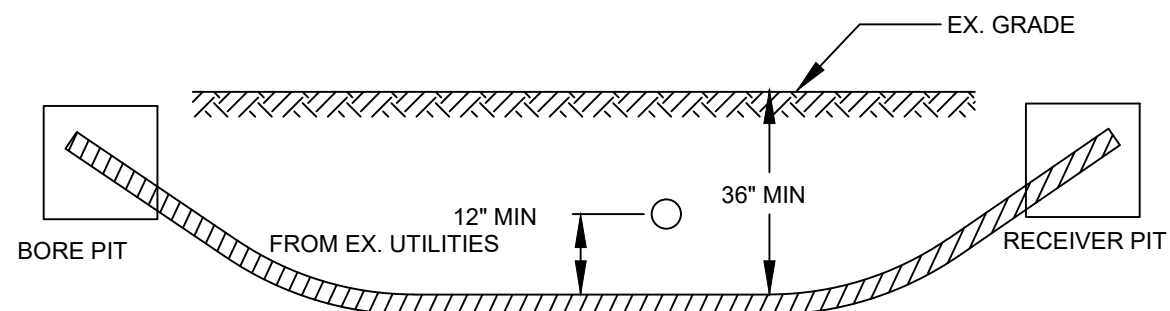


- PLACE END MARKER WITH UTILITY OWNER'S NAME DESCRIBING CONDUIT
- BORE PIT TO BE BACKFILLED AND COMPACTED IN 12" LIFTS WITH MATERIAL REMOVED
- FLOW OF DITCH MUST BE MAINTAINED AT ALL TIMES
- PROTECT ROOTS AT ALL TREE LOCATIONS, SHIFT BORE TRENCH IF NECESSARY

TYPICAL BORE DETAILS 2





PLAN VIEW

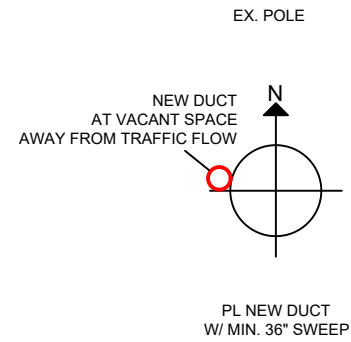

ELEVATION


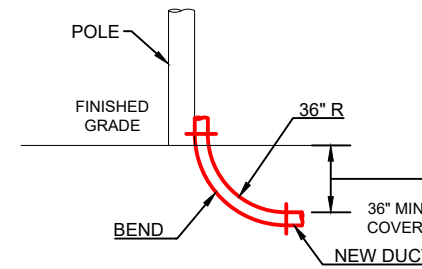


RISER DETAILS

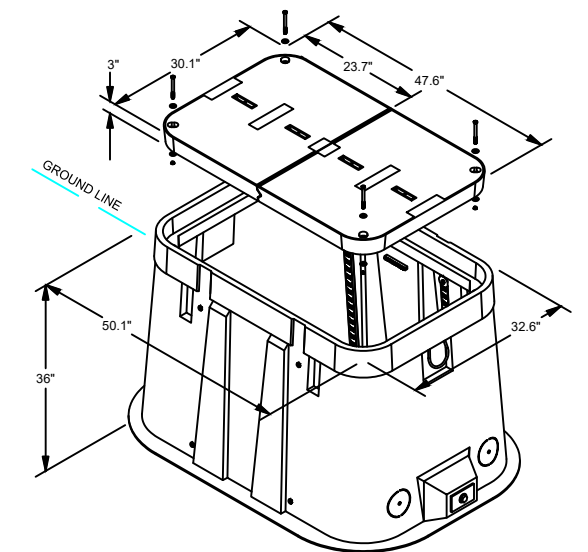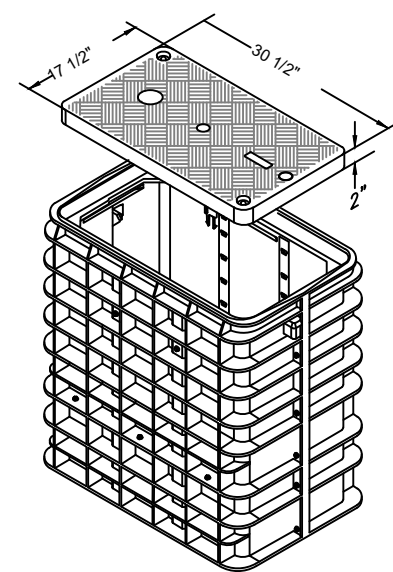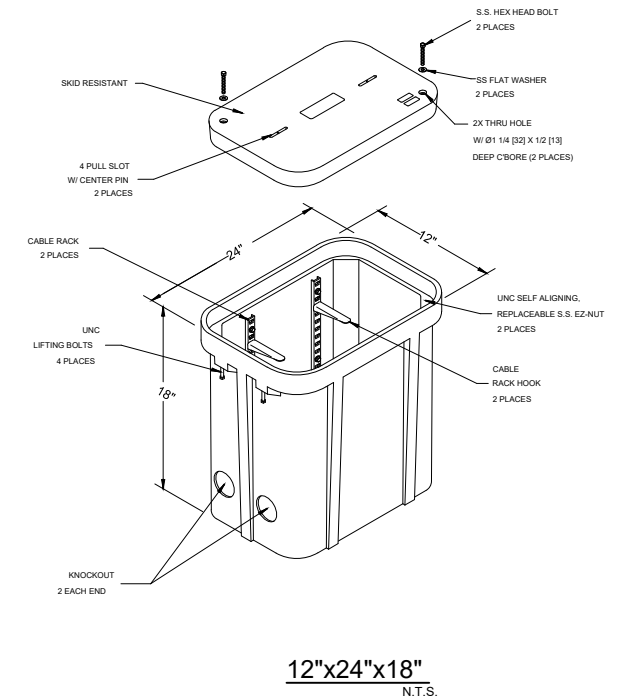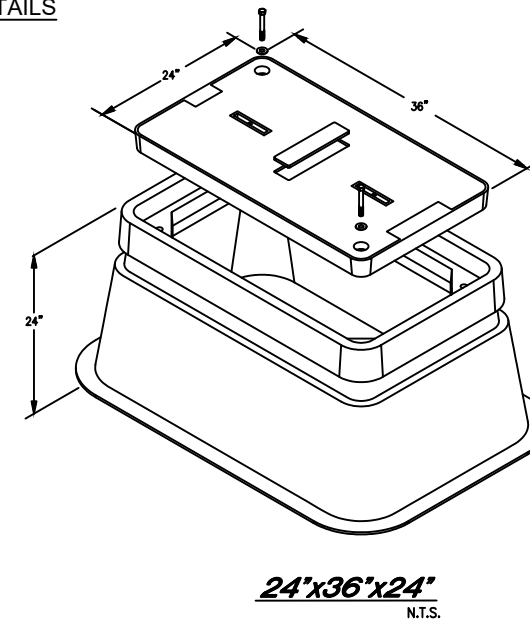

17"x30"x18"
N.T.S.

30"x48"x36"
N.T.S.

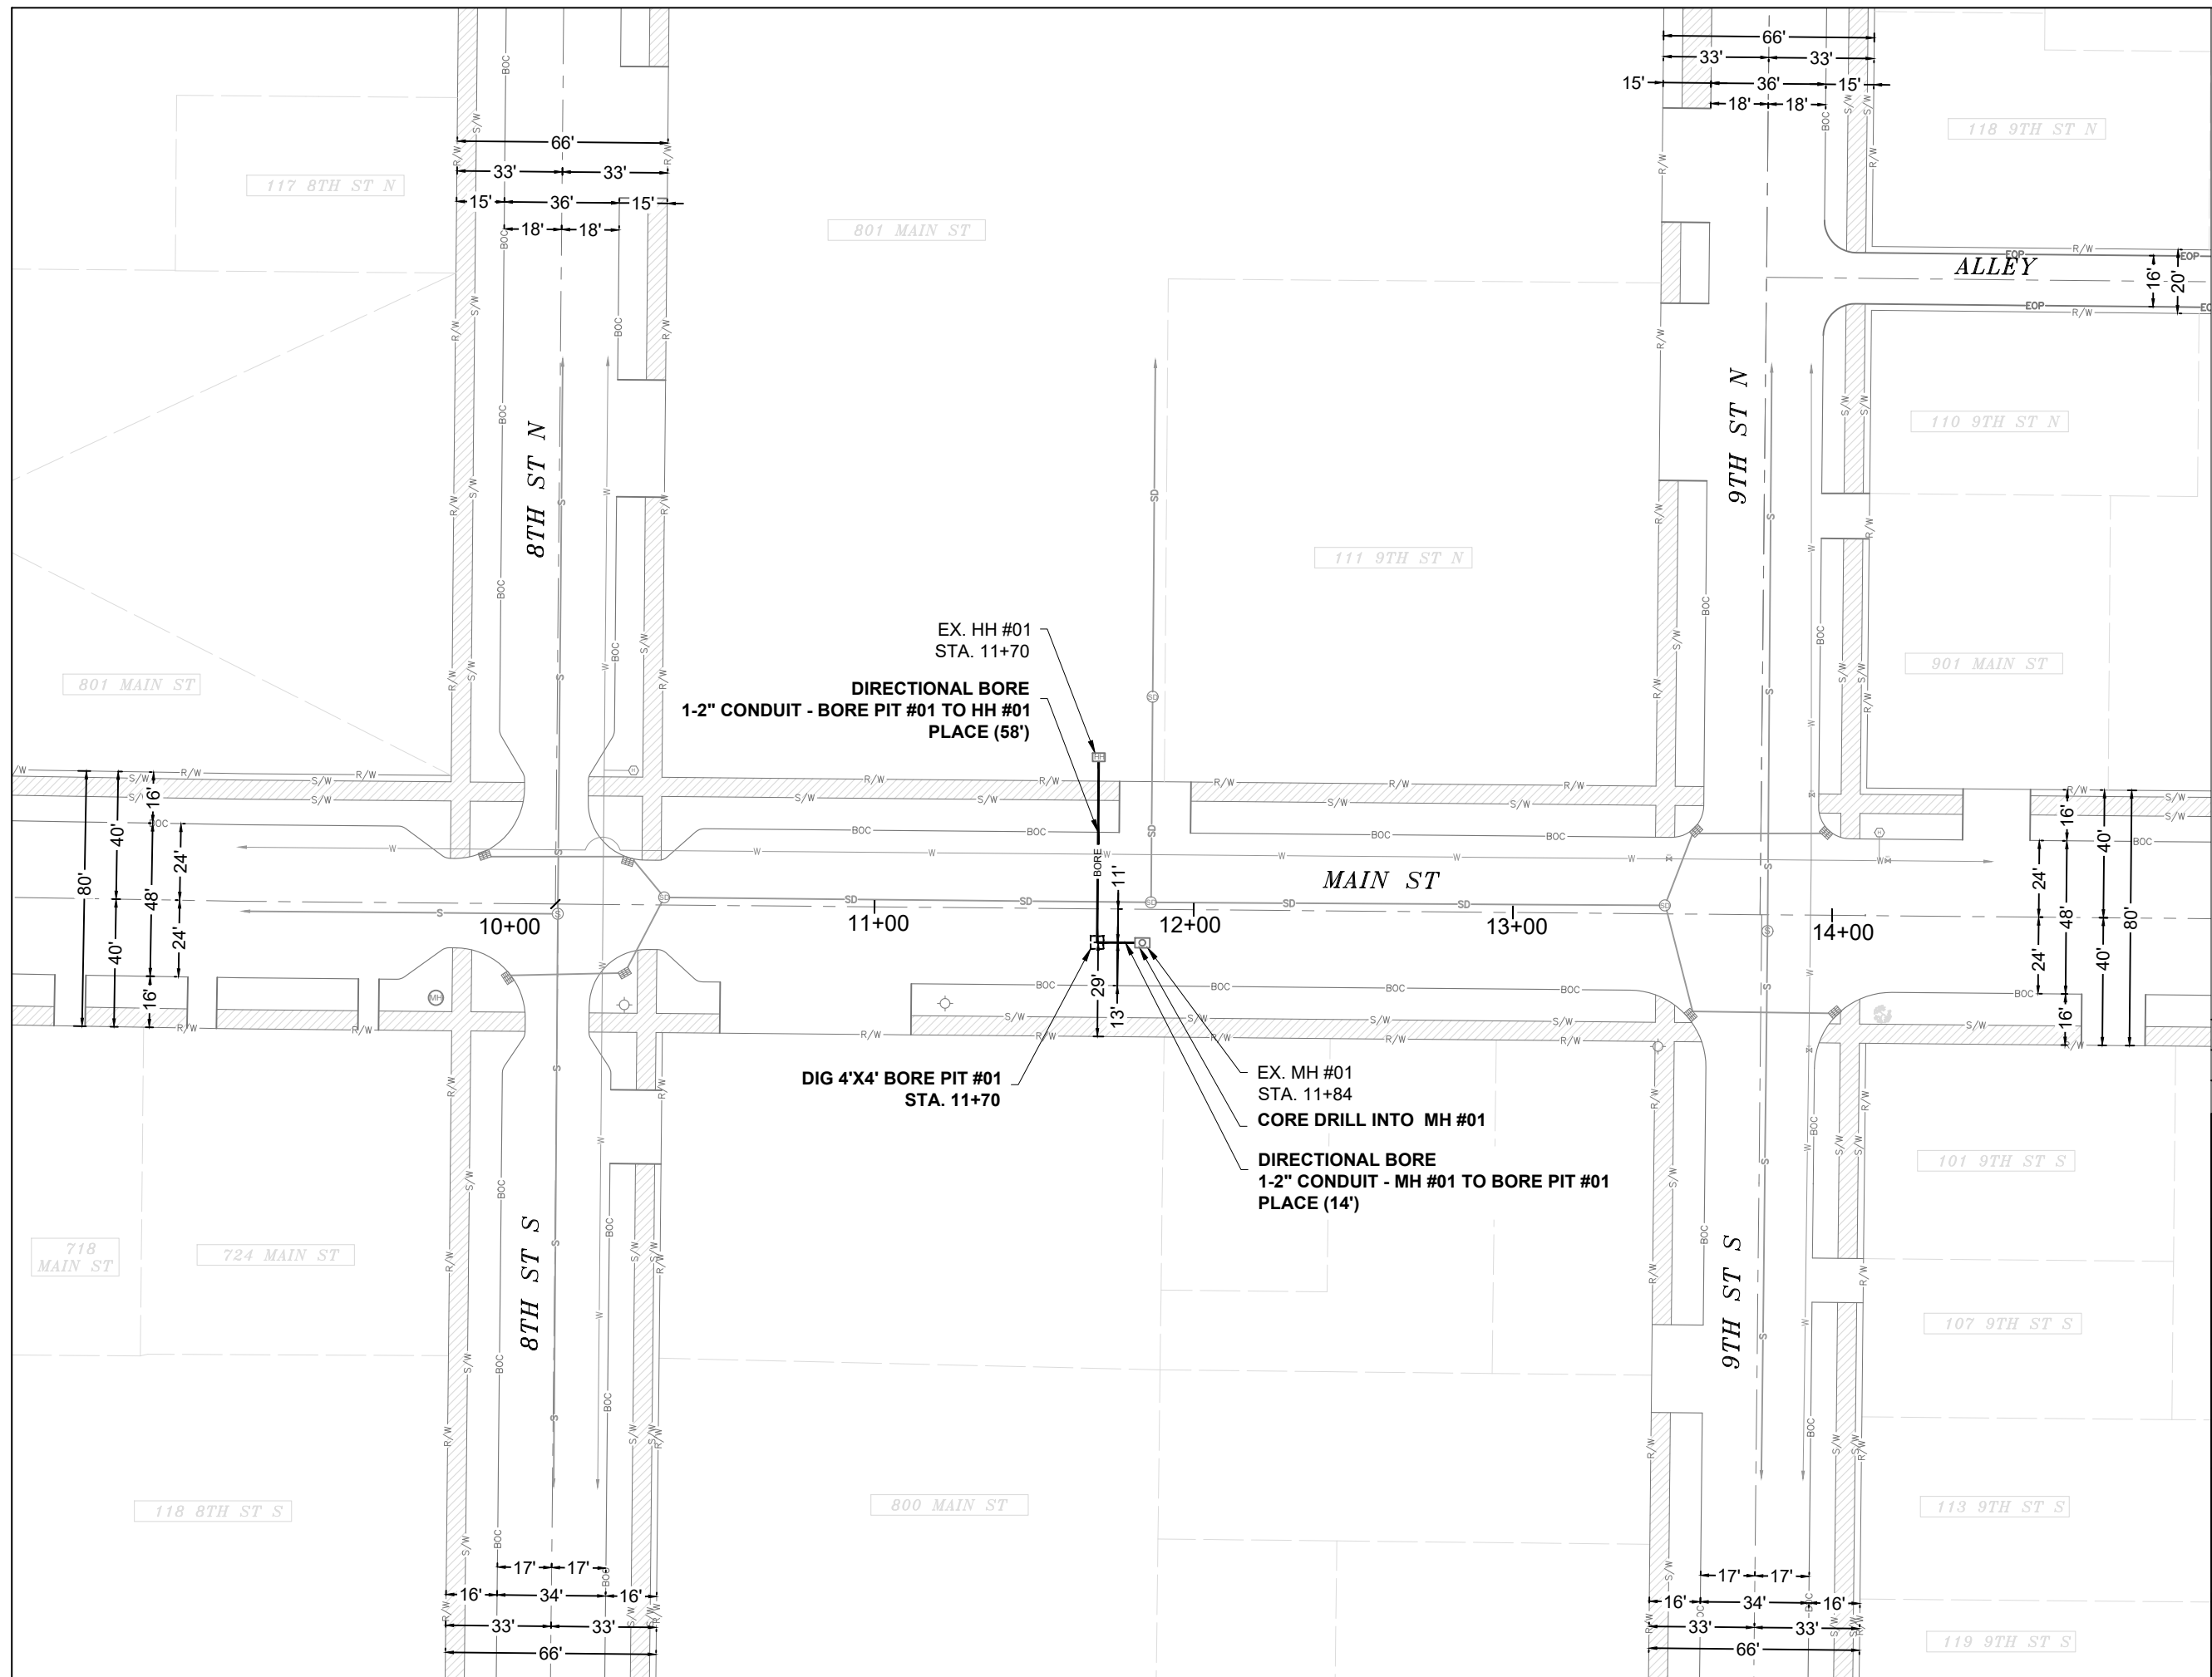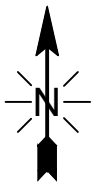

EXCAVATION DATA

| PROPOSED UTILITY | DIRT |
|--------------------|---------|
| (1) 4'X4' BORE PIT | 16 SQFT |

CALL 811 BEFORE YOU DIG.
 WISCONSIN TOLL FREE
 800-242-8511



CONFIDENTIAL AND PROPRIETARY
 LCRSWIXC

05 OF 05

SCALE: 1" = 50'