




Foundation 1/4"=1'

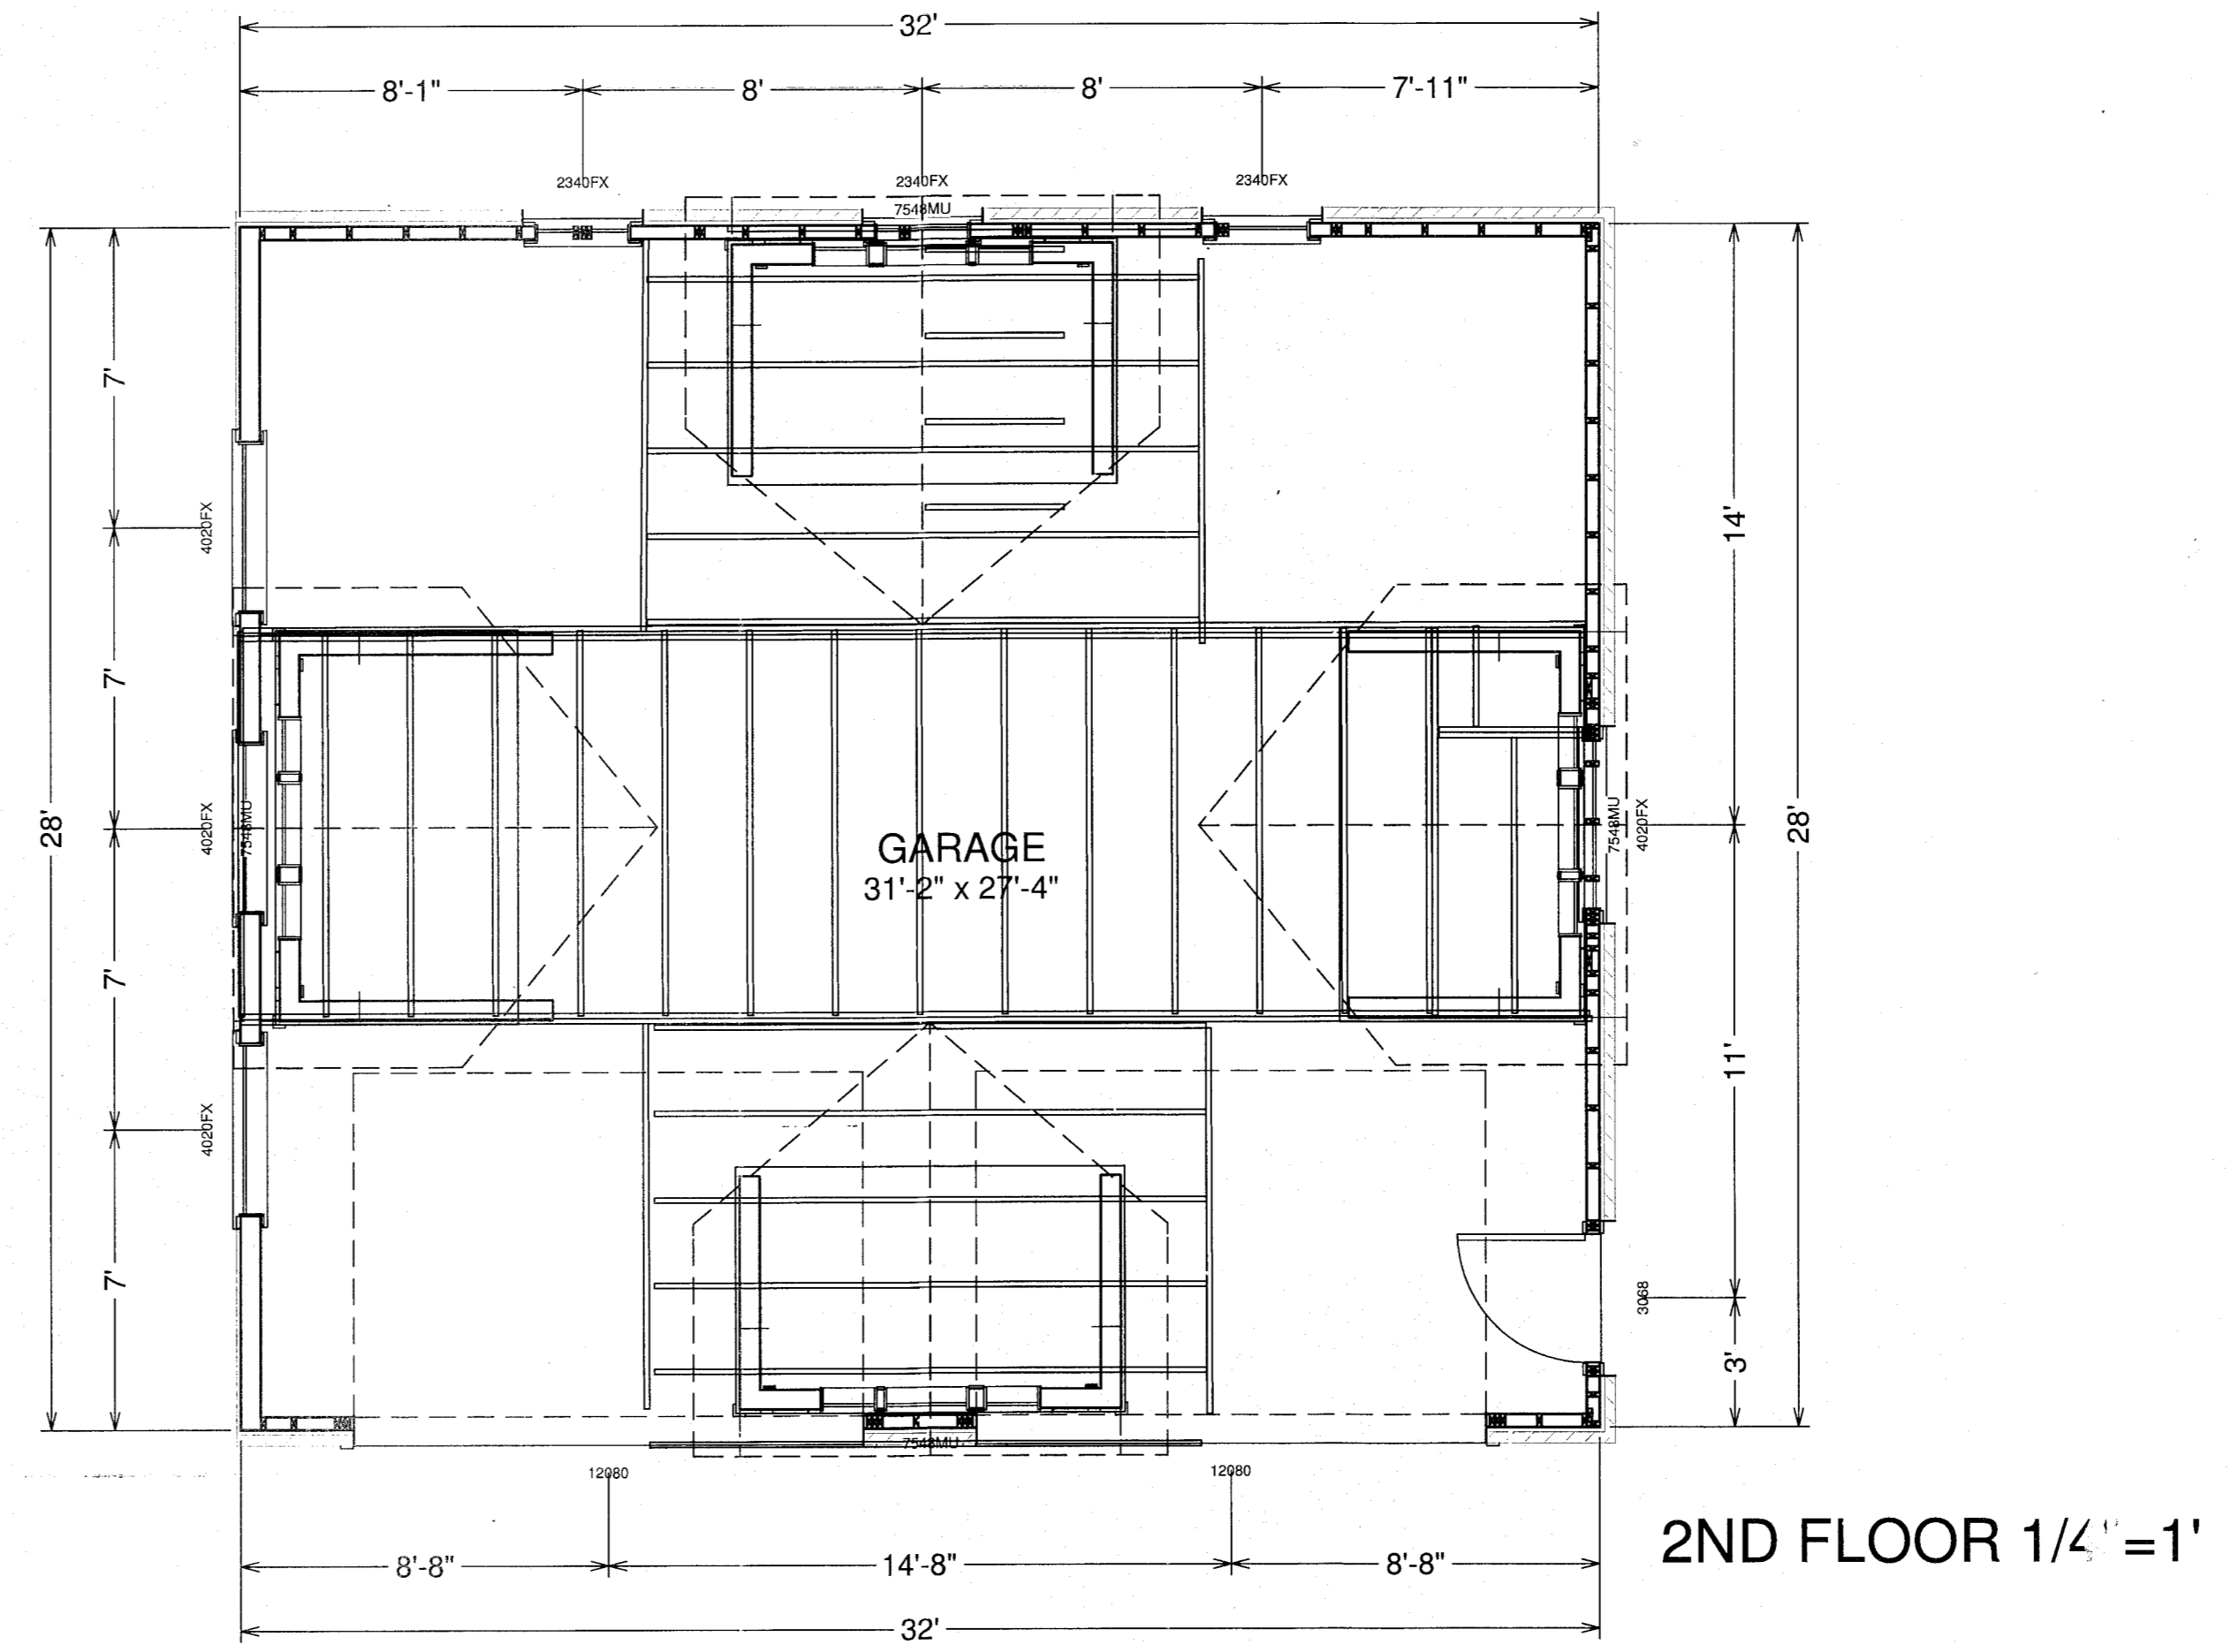

2ND FLOOR 1/4"=1'

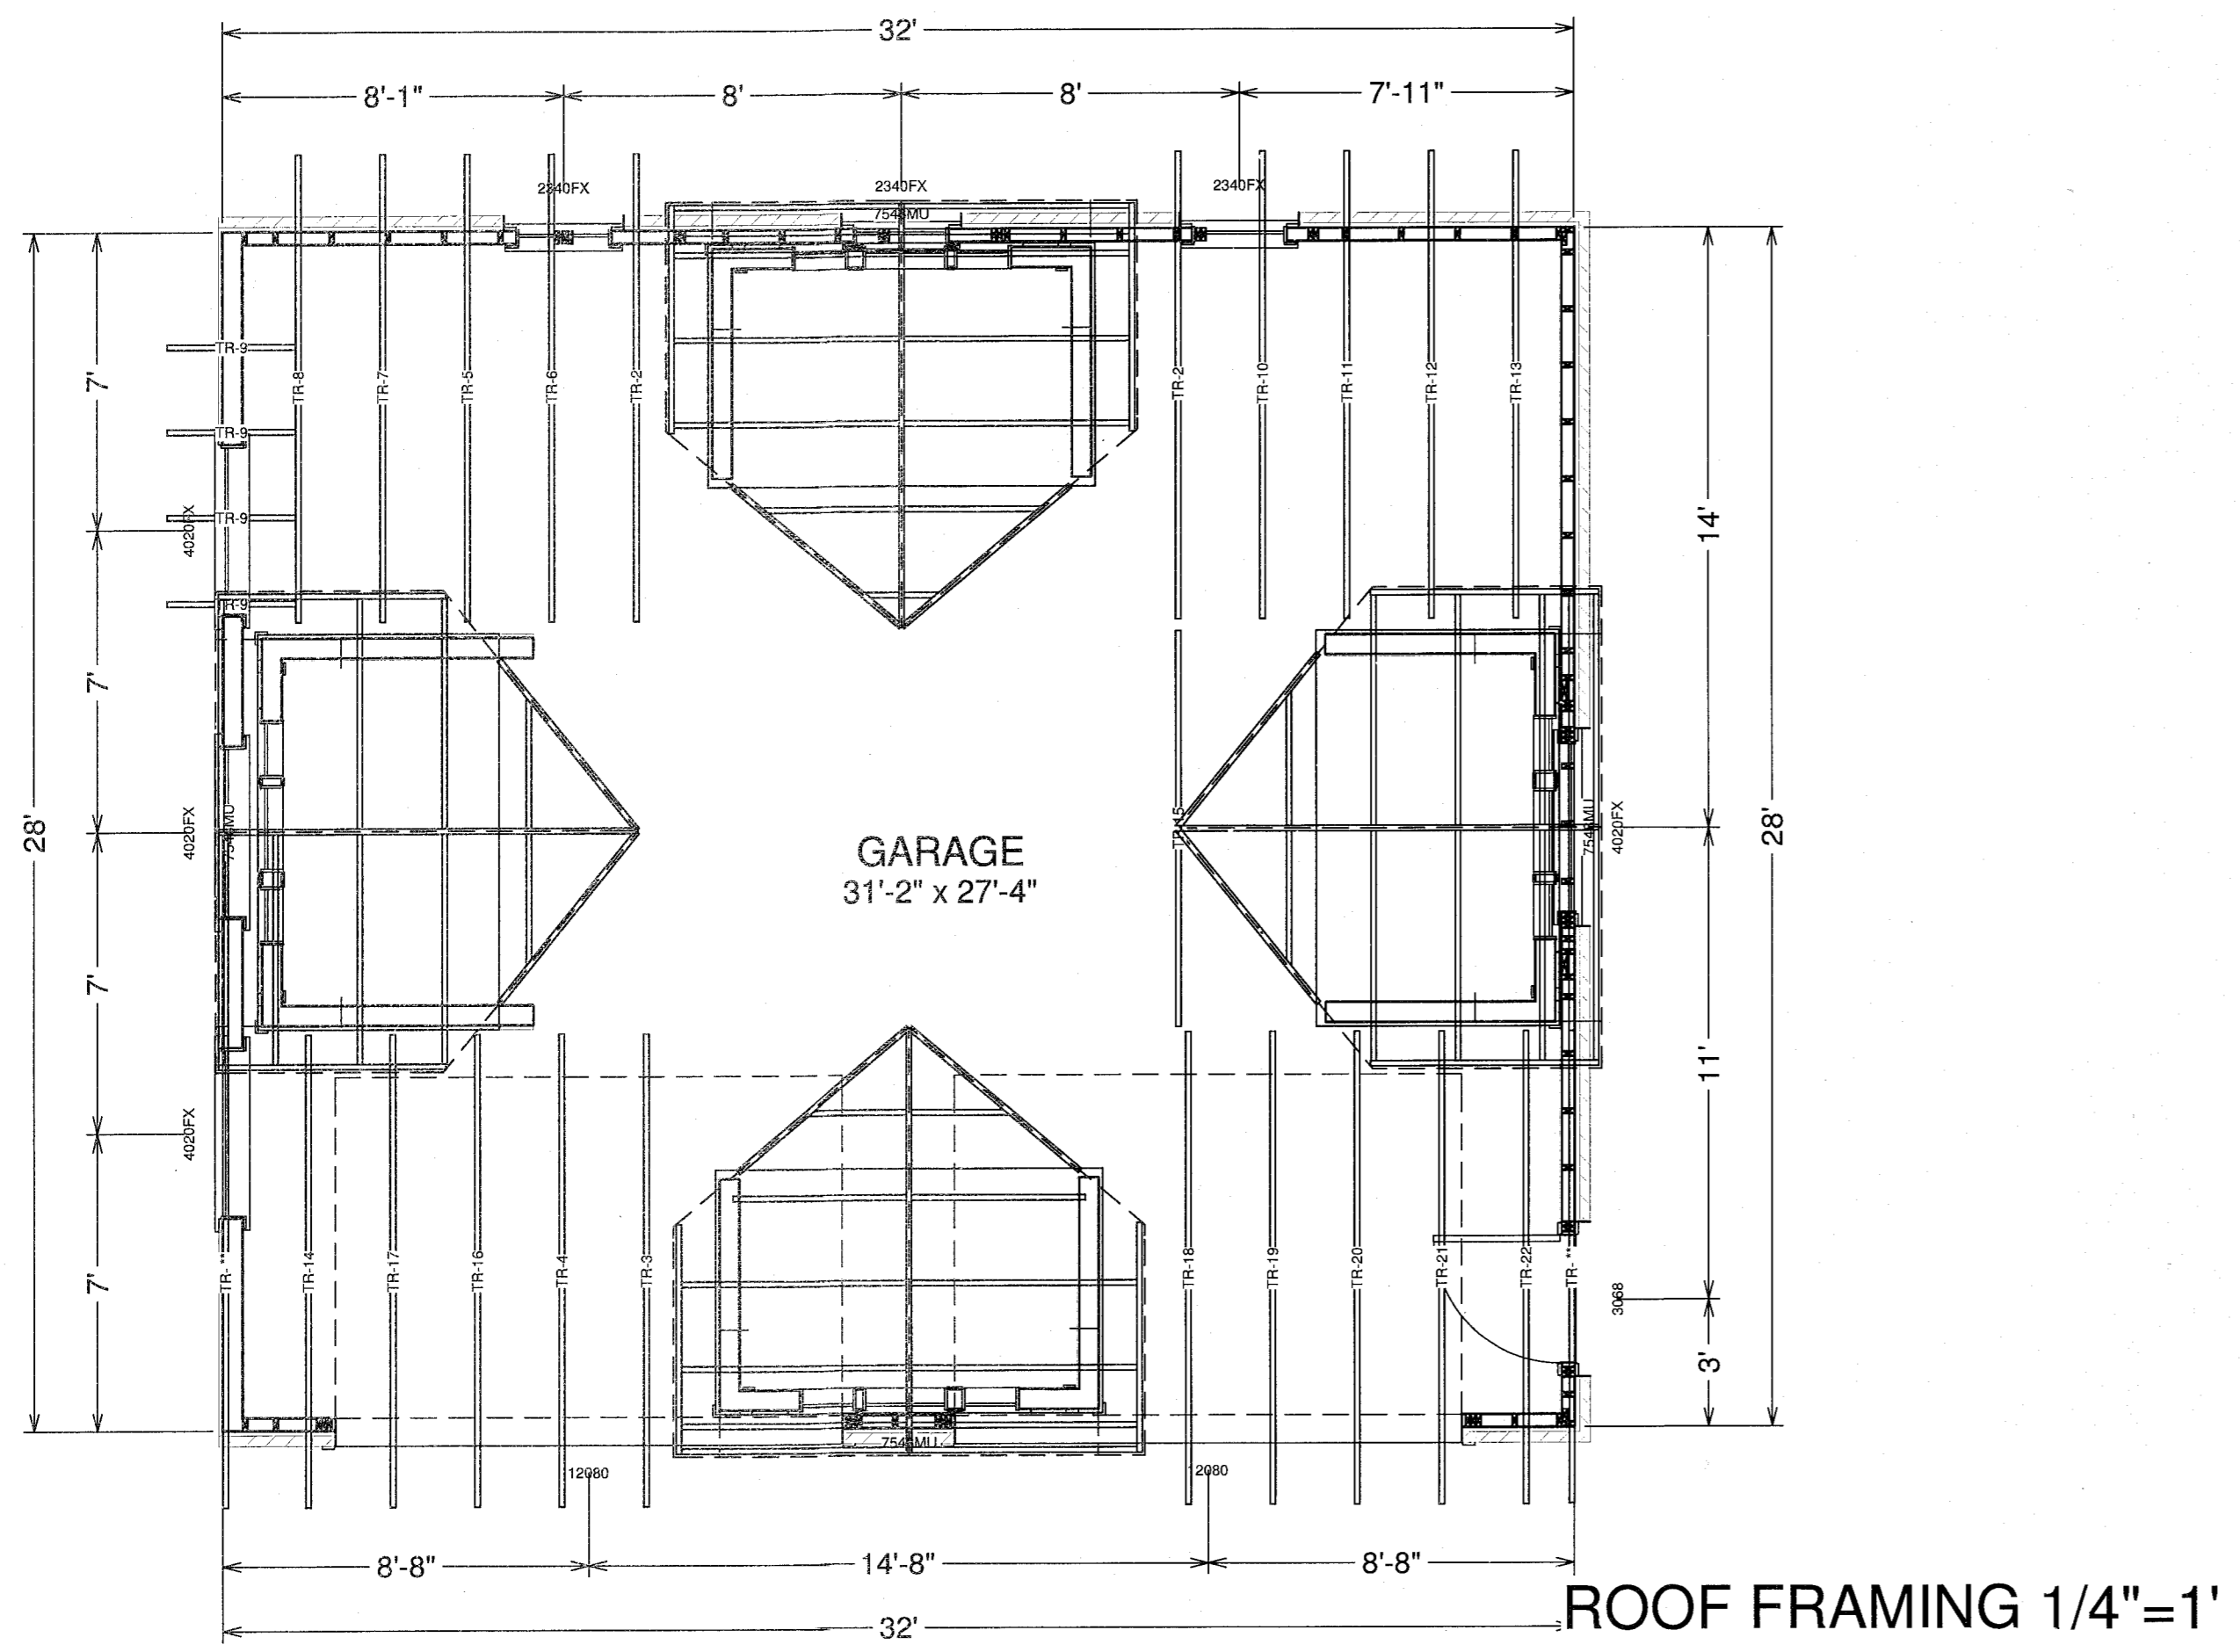

ROOF FRAMING 1/4"=1'

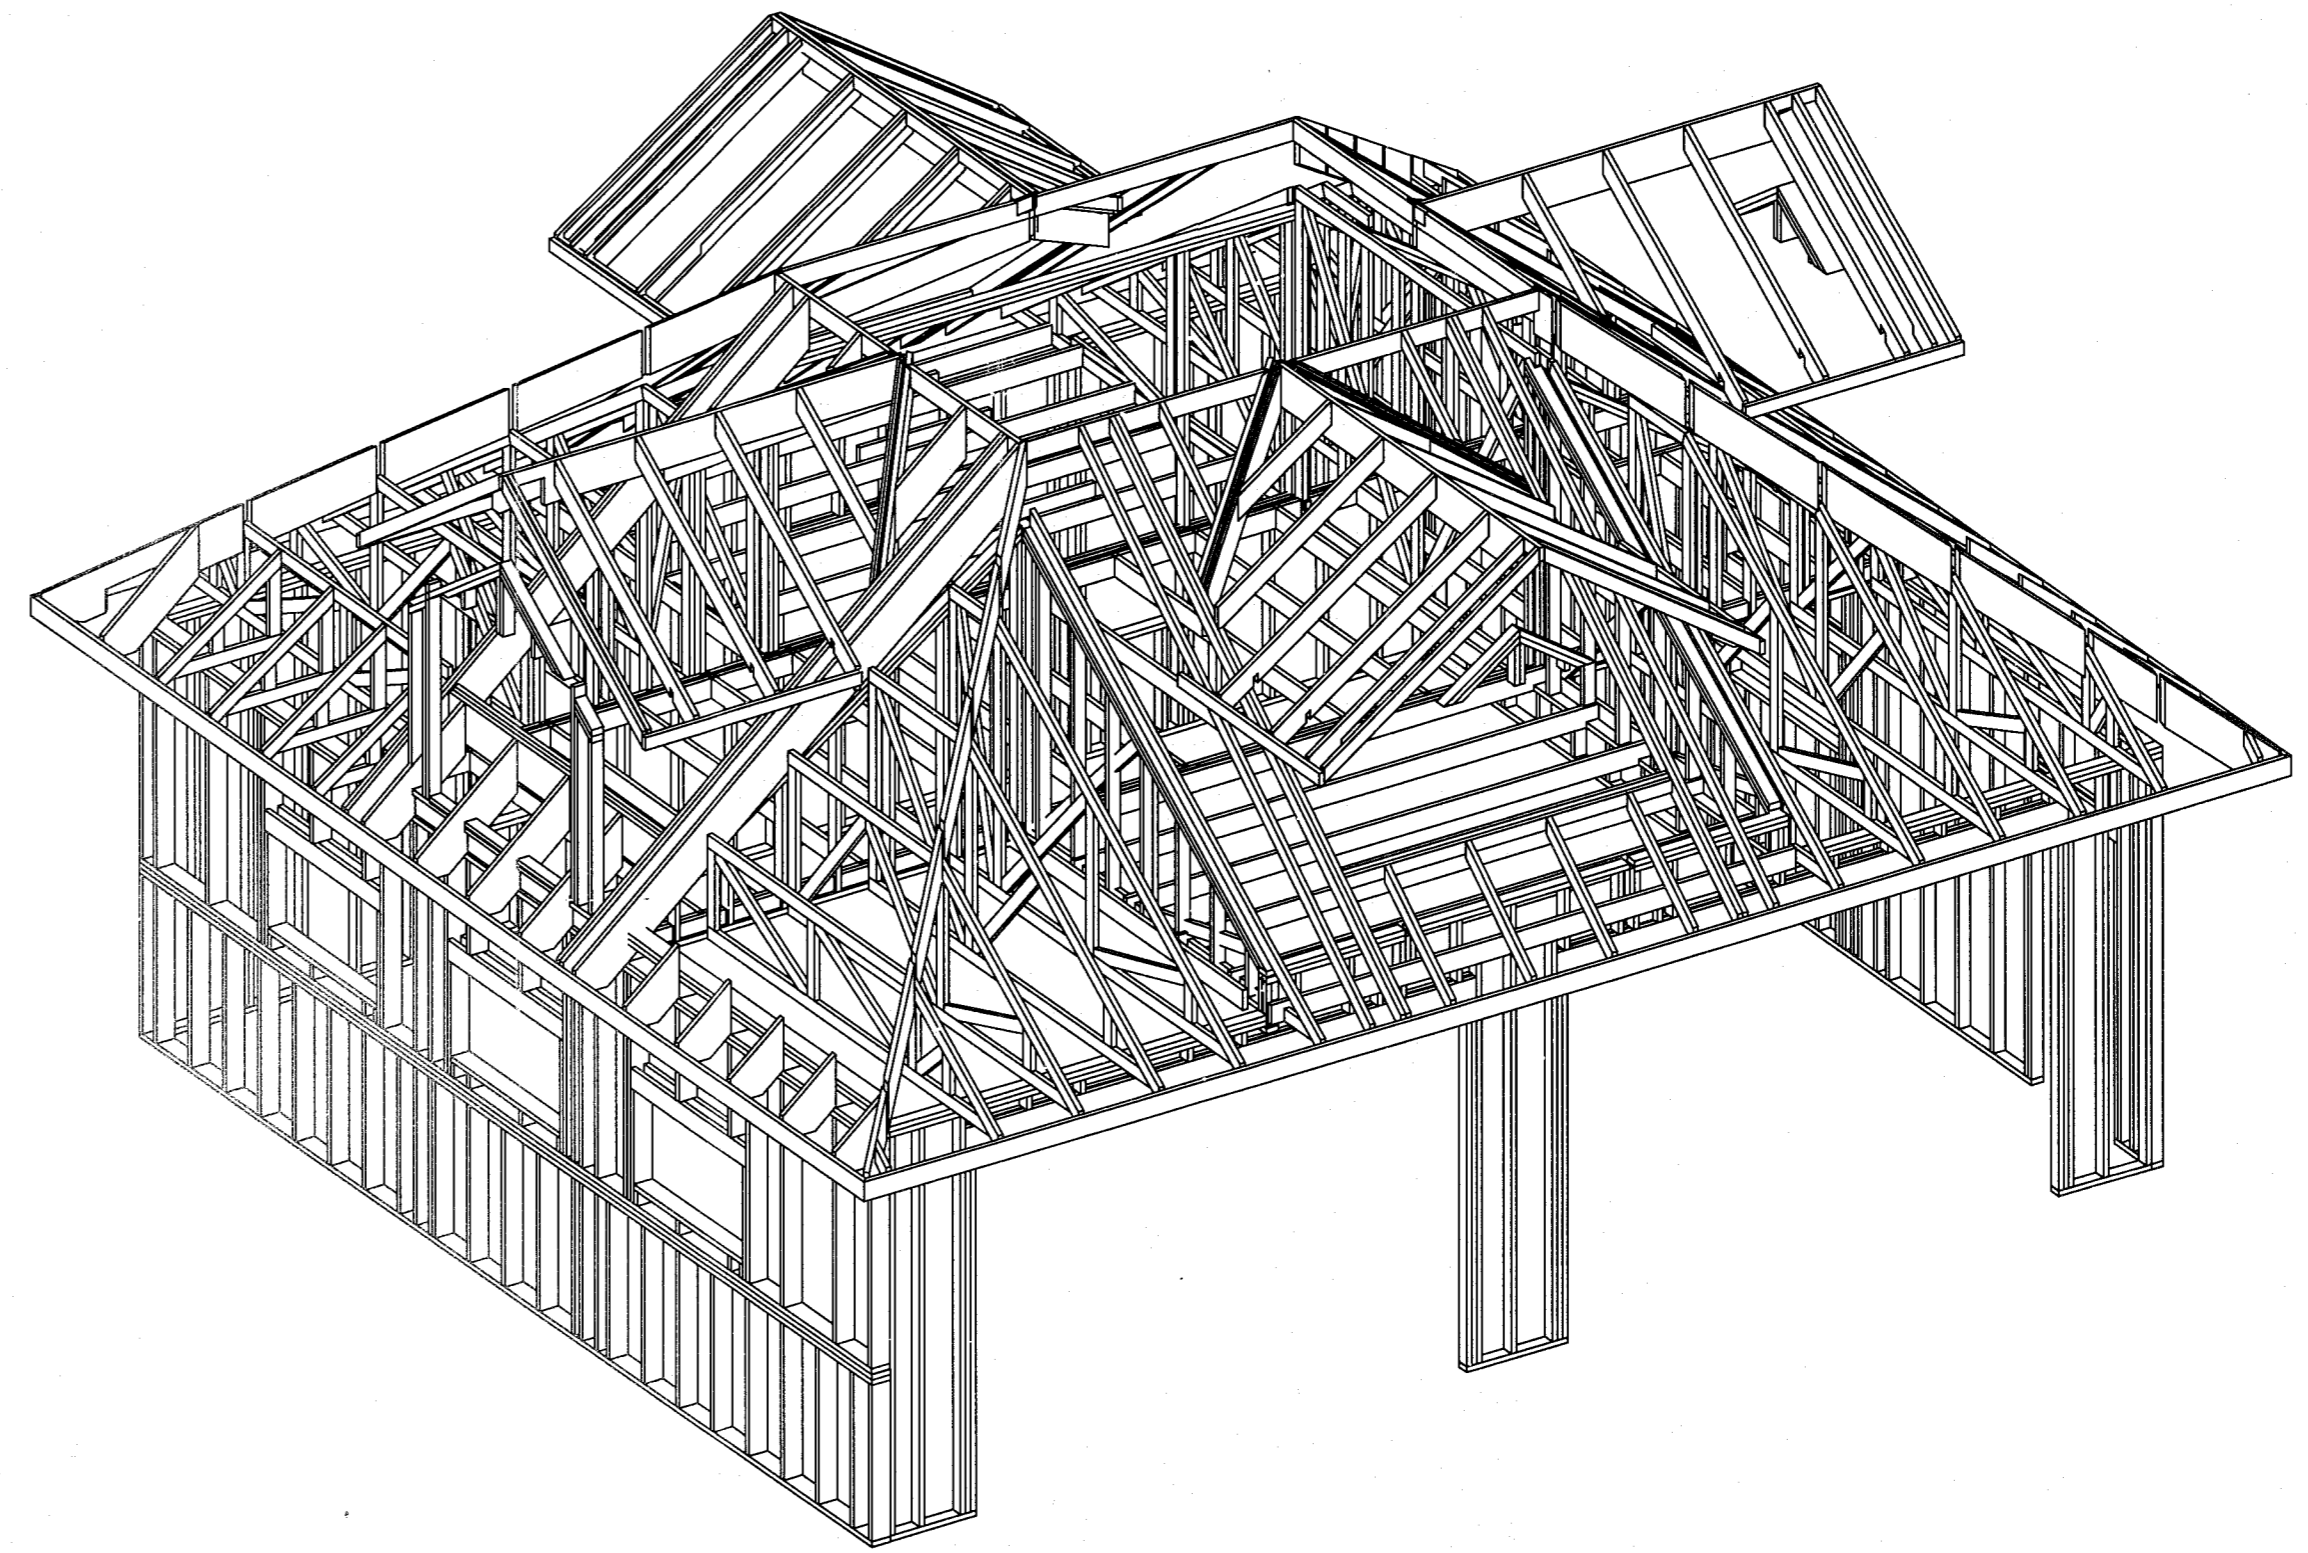

NO.	DESCRIPTION	BY	DATE

SHEET TITLE:

PROJECT DESCRIPTION:
PAUL & TERRI ERICKSON

DRAWINGS PROVIDED BY:

DATE:

7/21/2021

SCALE:

SHEET:

A-1