

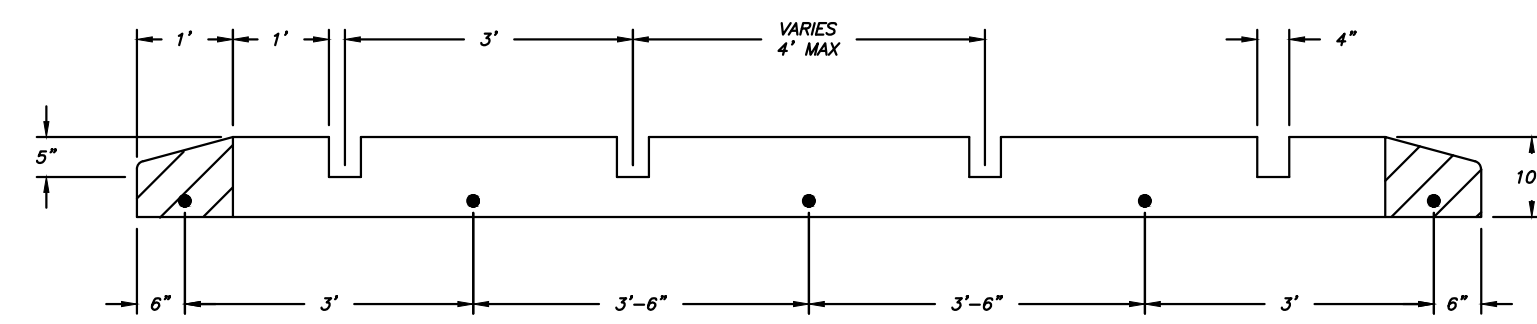



**A** REGULAR TREE BAND  
D-7 SCALE: 1" = 2'-0"

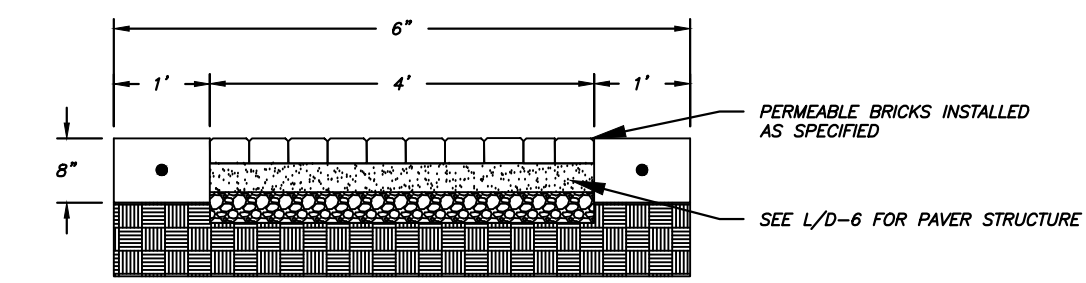

SECTION A-A

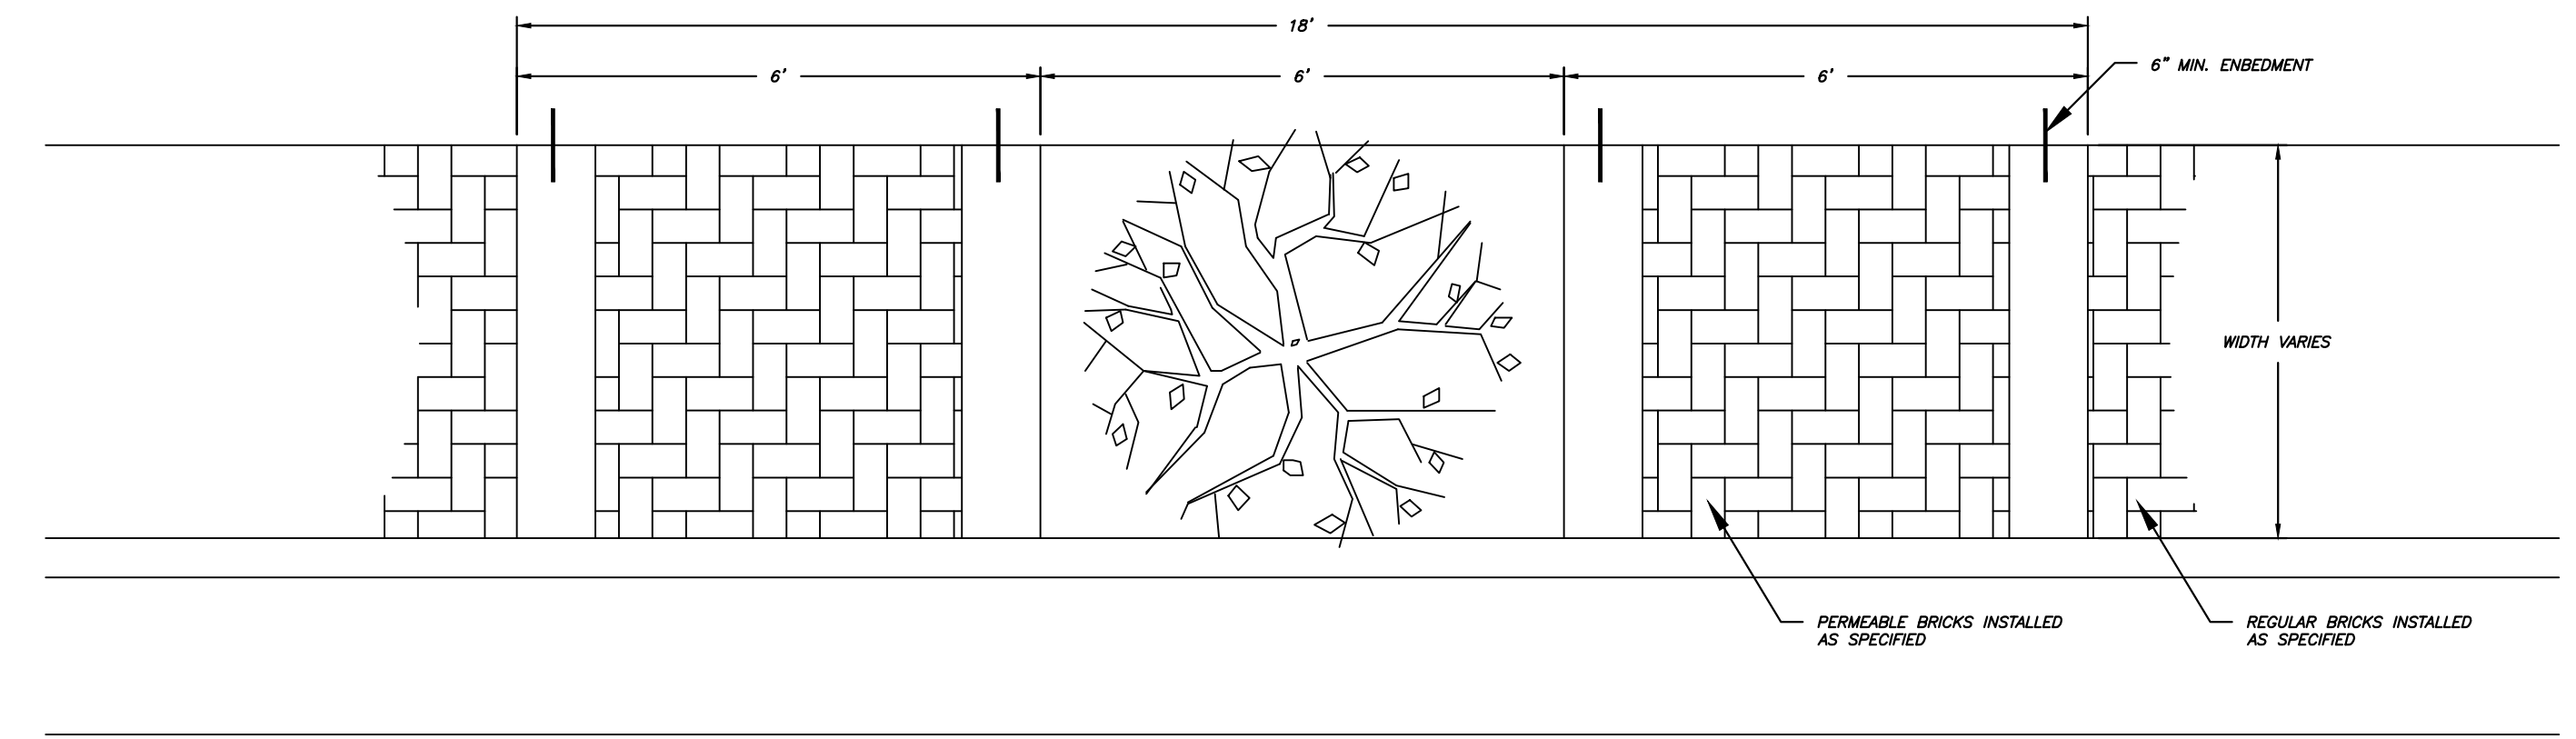

**B** ALTERNATE TREE BOX  
D-7 SCALE: 1" = 2'-0"

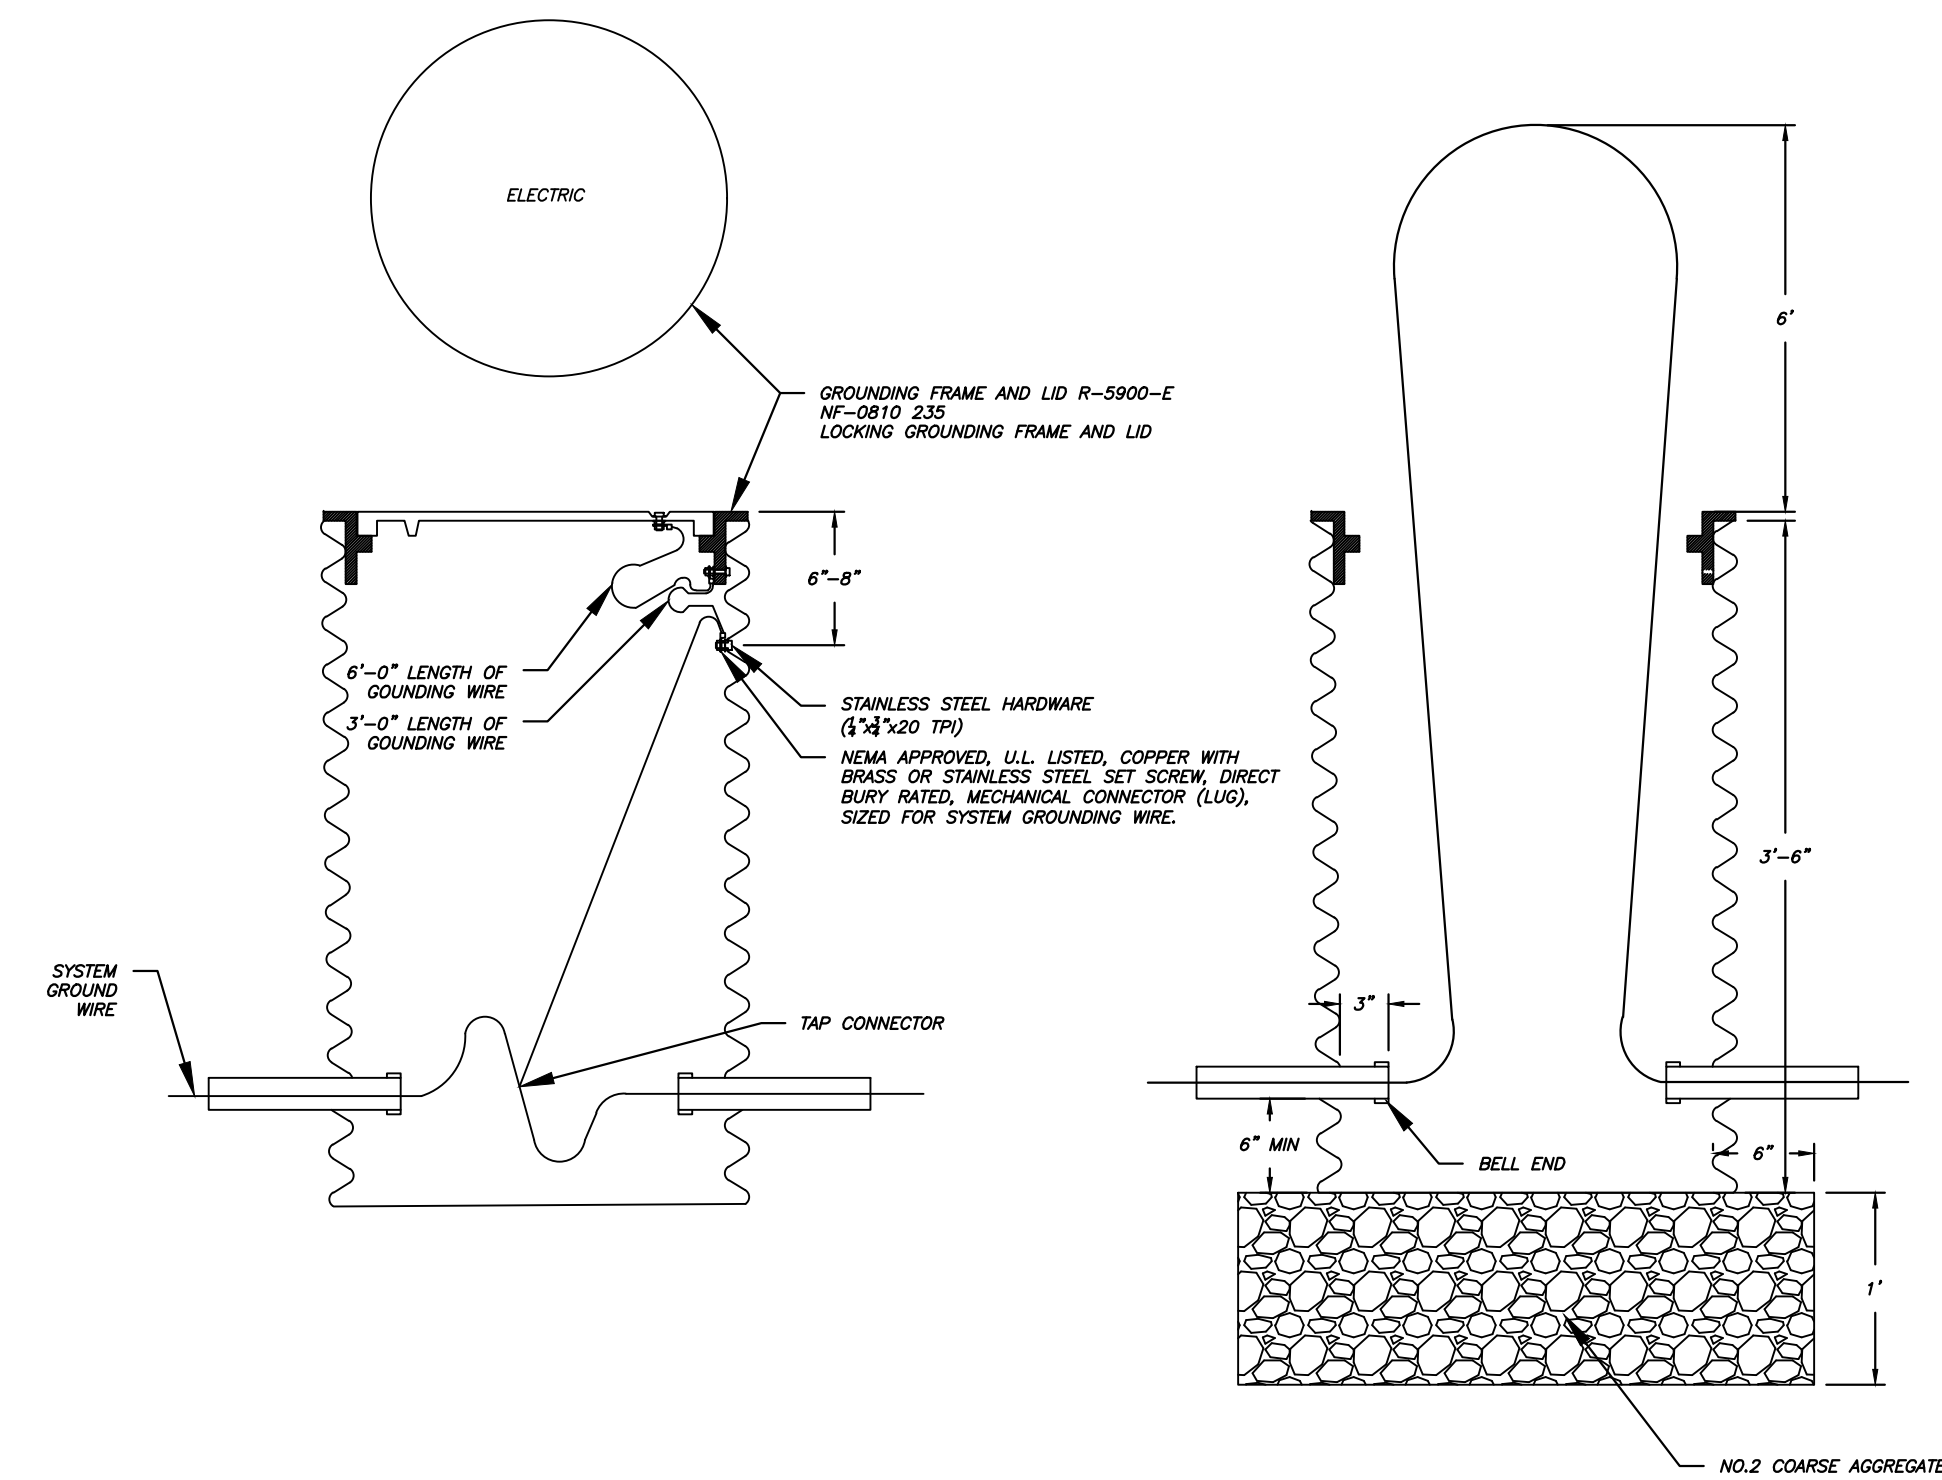

**C** STANDARD PULL BOX  
D-7 SCALE: 1" = 1'-0"

EDF #	DWG NAME: D-6 streetscaping.dwg		
PROJECT No.	STREETSCAPE DETAILS		
LOCATION			
RESOLUTION	DATE		
<b>ENGINEERING DEPT.</b>			
<b>City of La Crosse, Wis.</b>			
FIELD BOOK	SURVEYED	BY	DATE
NUMBER	DRAWN	PRELIMINARY	JOH 02/13/19
PAGE	CHECKED	FINAL	
	APPROVED	MAG	02/13/19
	REVISIONS		
SHEET NO. D-7	TOTAL SHEETS		