

CONSTRUCTION NOTE:
POTHOLE WHERE NECESSARY AND ADJUST DEPTH ACCORDINGLY


THE UTILITIES SHOWN ON THIS PLAN ARE INDICATED IN ACCORDANCE WITH AVAILABLE RECORDS. THE CONTRACTOR SHALL BE RESPONSIBLE FOR OBTAINING EXACT LOCATIONS AND ELEVATIONS OF ALL UTILITIES FROM THE OWNERS OF THE RESPECTIVE UTILITIES AND FROM FIELD VERIFICATION.

CONSTRUCTION NOTE:
BURY CABLE AT A MINIMUM OF 40" DEPTH UNLESS OTHERWISE NOTED ON PRINTS.

CONSTRUCTION NOTE:
CHARTER COMMUNICATIONS CABLE WILL PLACE PROPOSED CABLES IN CORRIDOR AS CLOSE TO THE BACK OF RIGHT-OF-WAY AS POSSIBLE, PENDING LOCATES.

LEGEND
 RB: ROAD BORE (DIRECTIONAL BORE)
 NEW UNDERGROUND CABLE: - - - - -

CHARTER COMMUNICATIONS PROPOSES TO BURY COAX COMMUNICATION CABLE IN A 2" CONDUIT

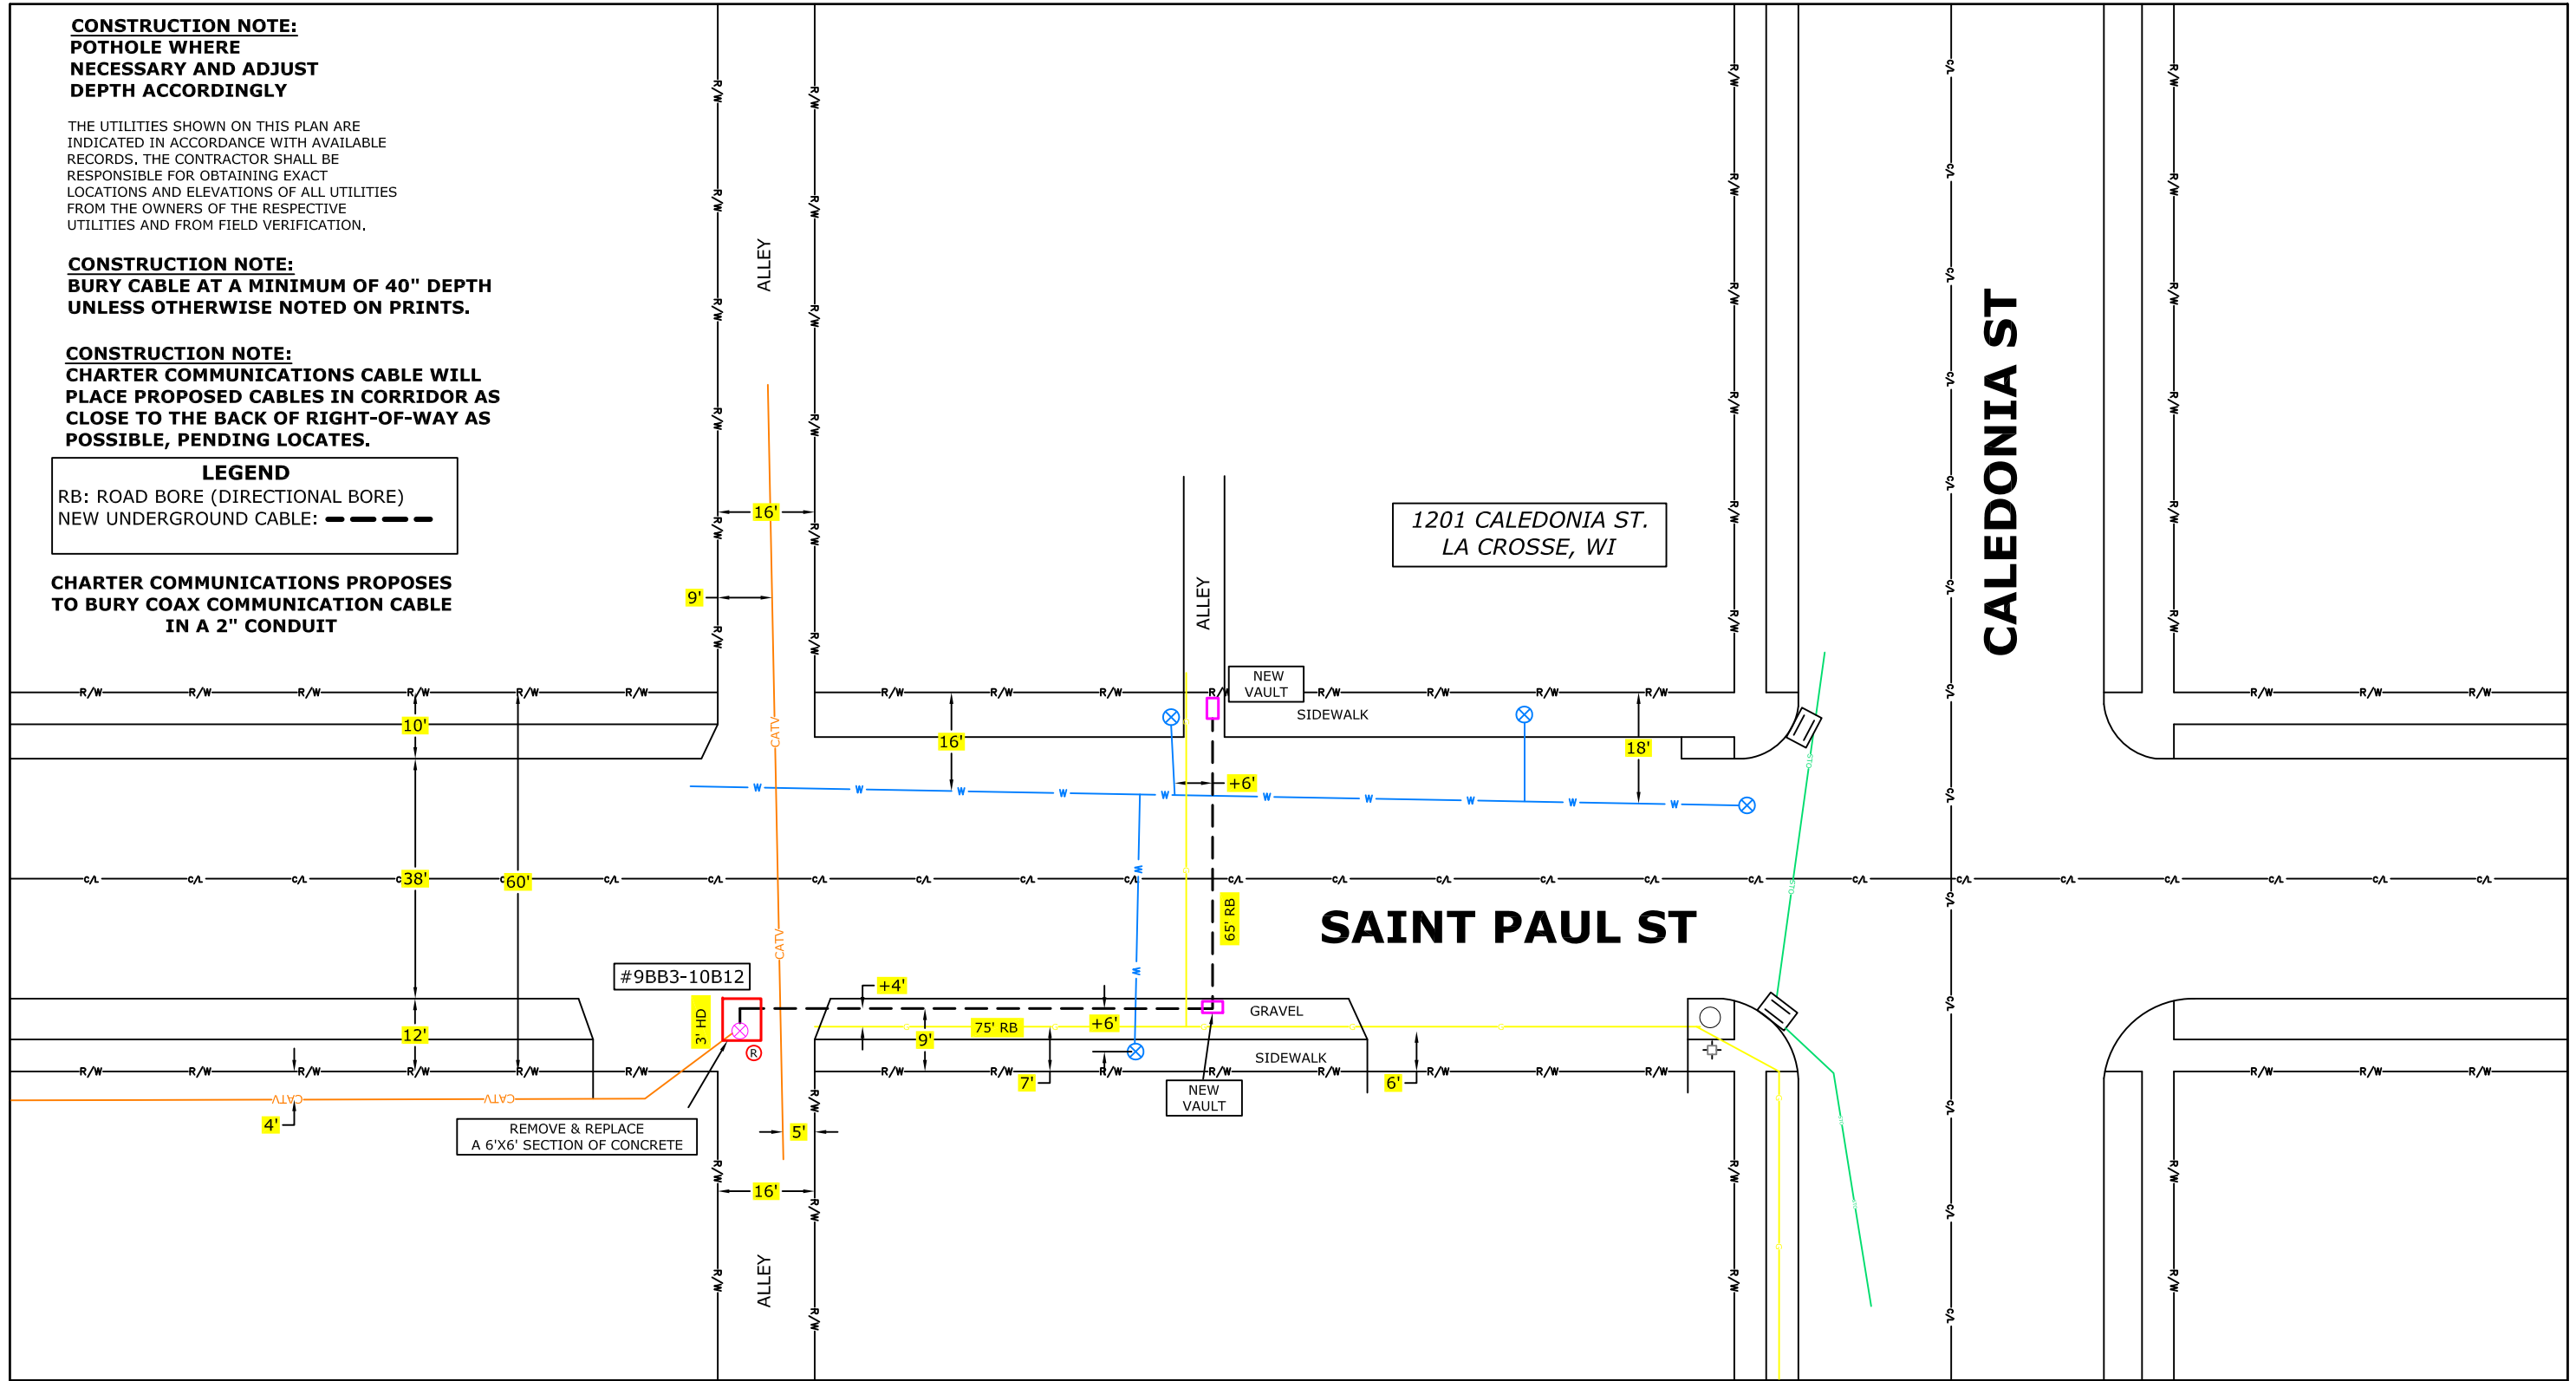


LEGEND			
⊗	JOINT POLE	Ⓡ	ANCHOR
⊙	NEW JOINT POLE	Ⓜ	MANHOLE
⊗	POWER POLE	Ⓜ	EXISTING FIBER COIL
⊗	NEW POWER POLE	Ⓜ	NEW FIBER COIL
⊙	TELEPHONE POLE	Ⓜ	EXISTING HAND HOLE
⊙	NEW TELEPHONE POLE	Ⓜ	NEW HAND HOLE
Ⓜ	EXISTING PEDESTAL	Ⓜ	SHRUBS
Ⓜ	NEW PEDESTAL	Ⓜ	DECIDUOUS TREE
Ⓜ	ELECTRIC PEDESTAL	Ⓜ	UTILITY VALVE
Ⓜ	ANCHOR	Ⓜ	NEW GROUND
Ⓜ	NEW ANCHOR	Ⓜ	PROPERTY LINE
Ⓜ	JOINT ANCHOR	Ⓜ	ROADWAY CENTERLINE
Ⓜ	NEW JOINT ANCHOR	Ⓜ	FIBER WARNING SIGN
Ⓜ	FOREIGN ANCHOR	Ⓜ	TRAFFIC LIGHT
Ⓜ	DOWNGUY	Ⓜ	HYDRANT
Ⓜ	NEW DOWNGUY	Ⓜ	SIGNS
Ⓜ	UTILITY VALVE	Ⓜ	STREET LIGHT
Ⓜ		Ⓜ	CONIFEROUS TREE

LINETYPES	
— F — F —	PROPOSED FIBER
— S — S —	PROPOSED STRAND
— G — G —	GAS
— W — W —	WATER
— E — E —	ELECTRICAL
— S — S —	STORM
— S — S —	SANITARY
— C — C —	CABLE TV
— T — T —	TELEPHONE

PROJECT #1659771
 PERMIT I.D. #1659771CITY

1228 12TH AVE SOUTH
 ONALASKA, WI 54650

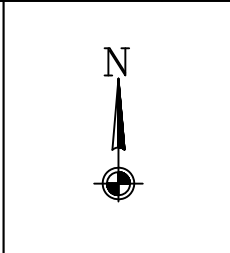

ADDRESS 1201 CALEDONIA ST.	
FILED BY:	DATE:
DRAFTED BY: MP	DATE: 10/1/2019
DESIGNED BY:	DATE:
ASBUILTS BY:	DATE:

LOCATION
LA CROSSE, WI

	1	