



Wall Pack Light Fixture

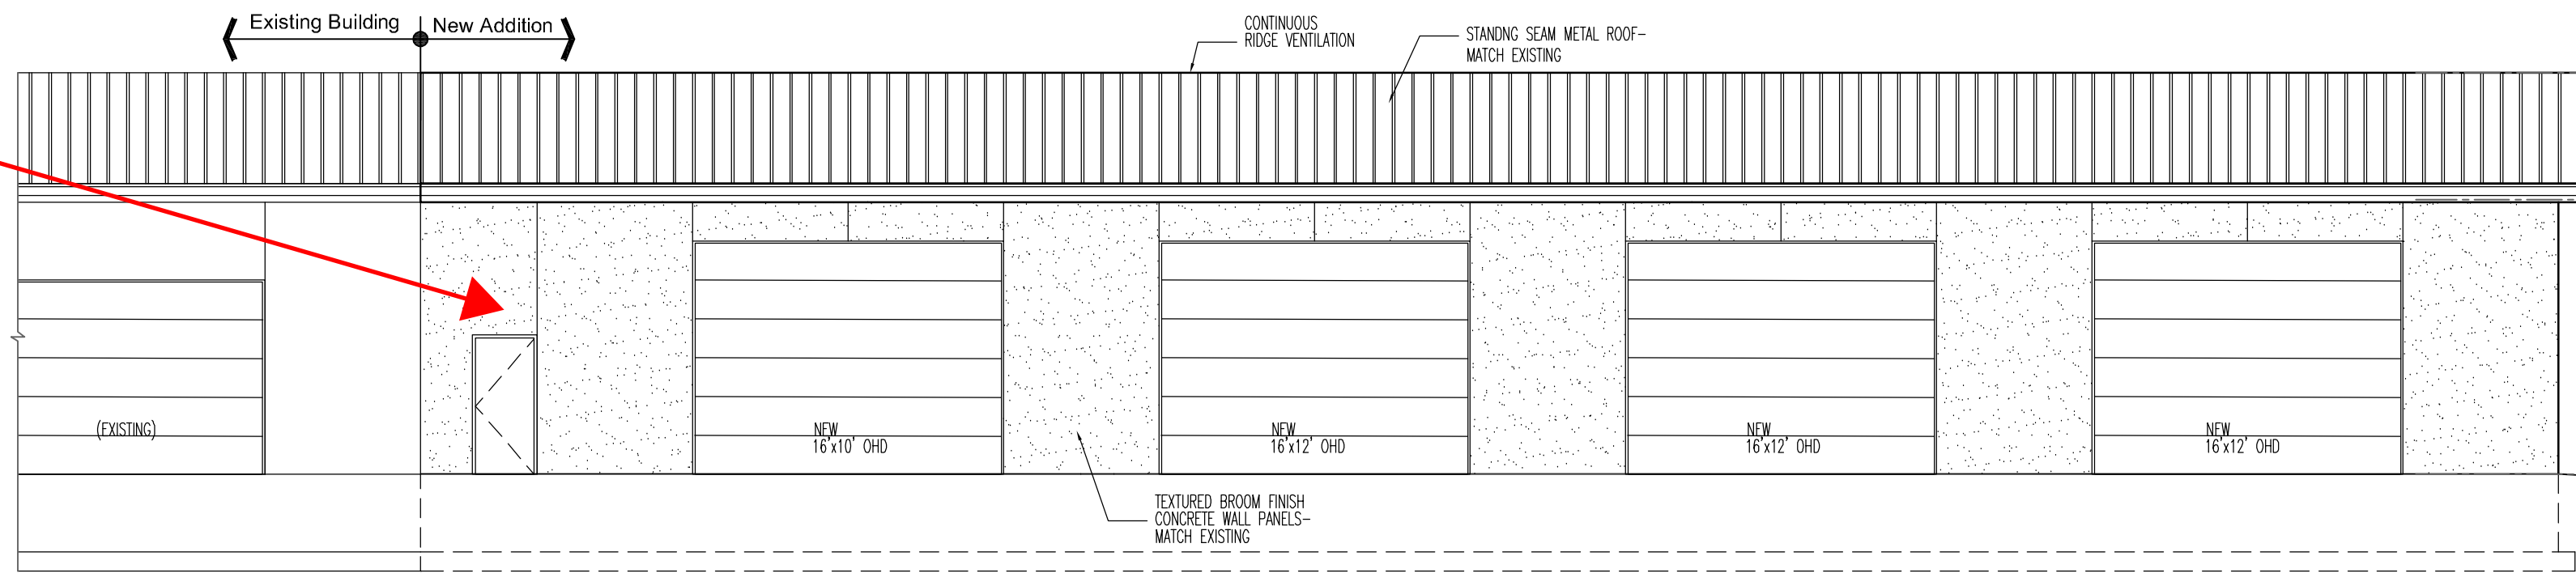


1 SOUTH ELEVATION  
1/8" = 1'-0"

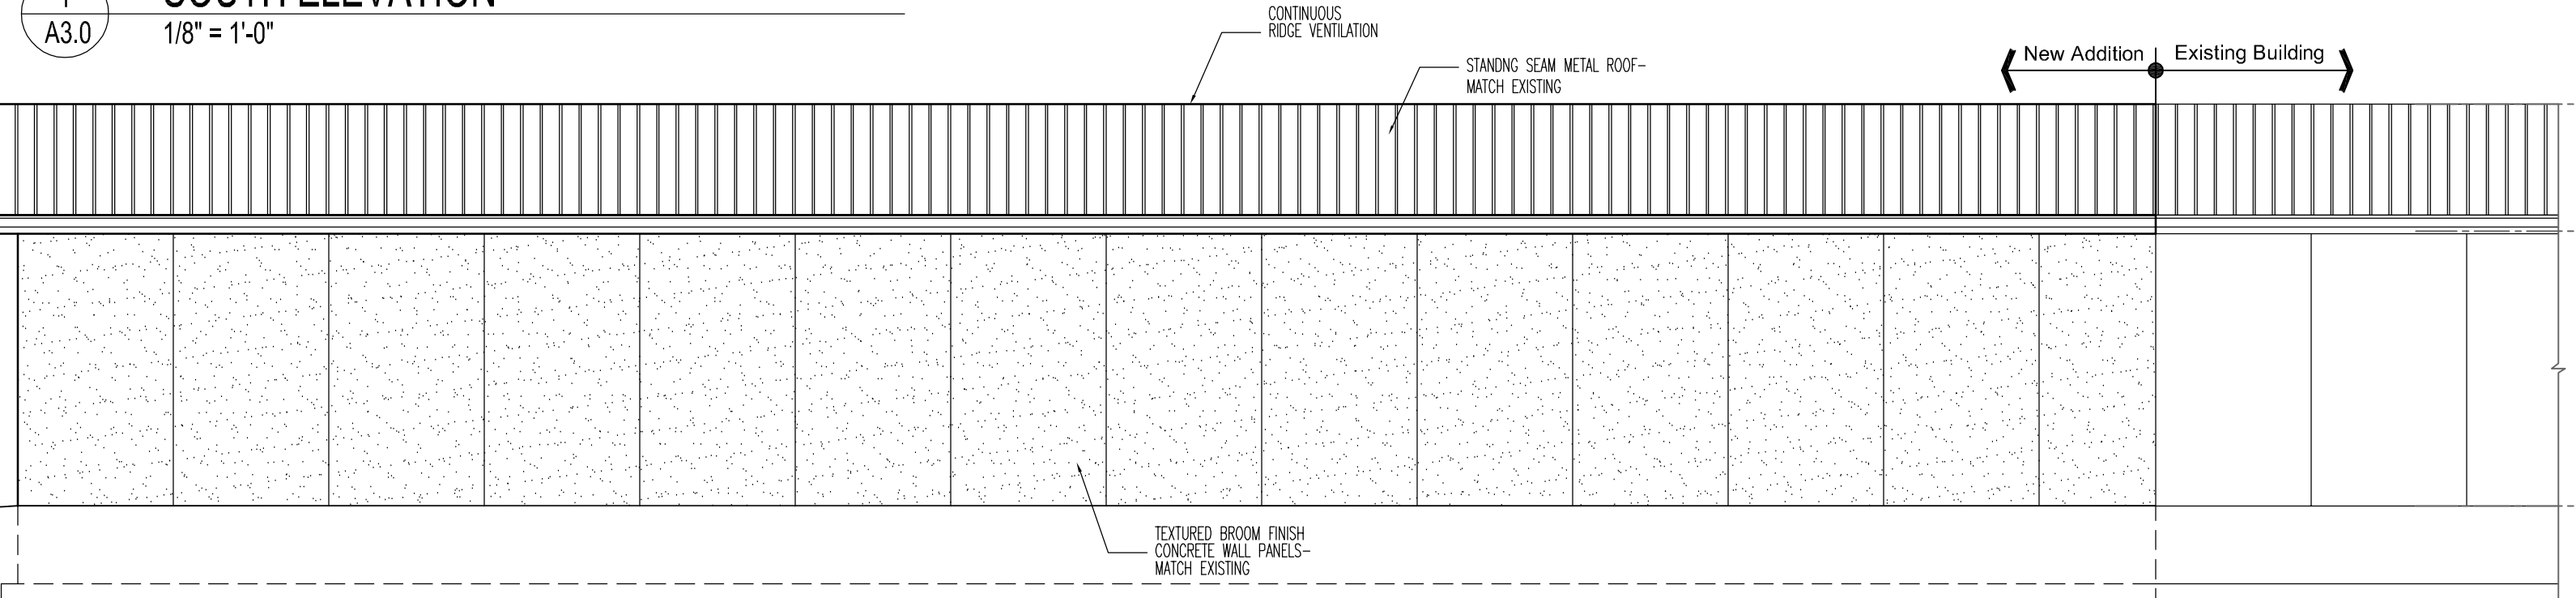


3 NORTH ELEVATION  
1/8" = 1'-0"

Wall Pack Light Fixture

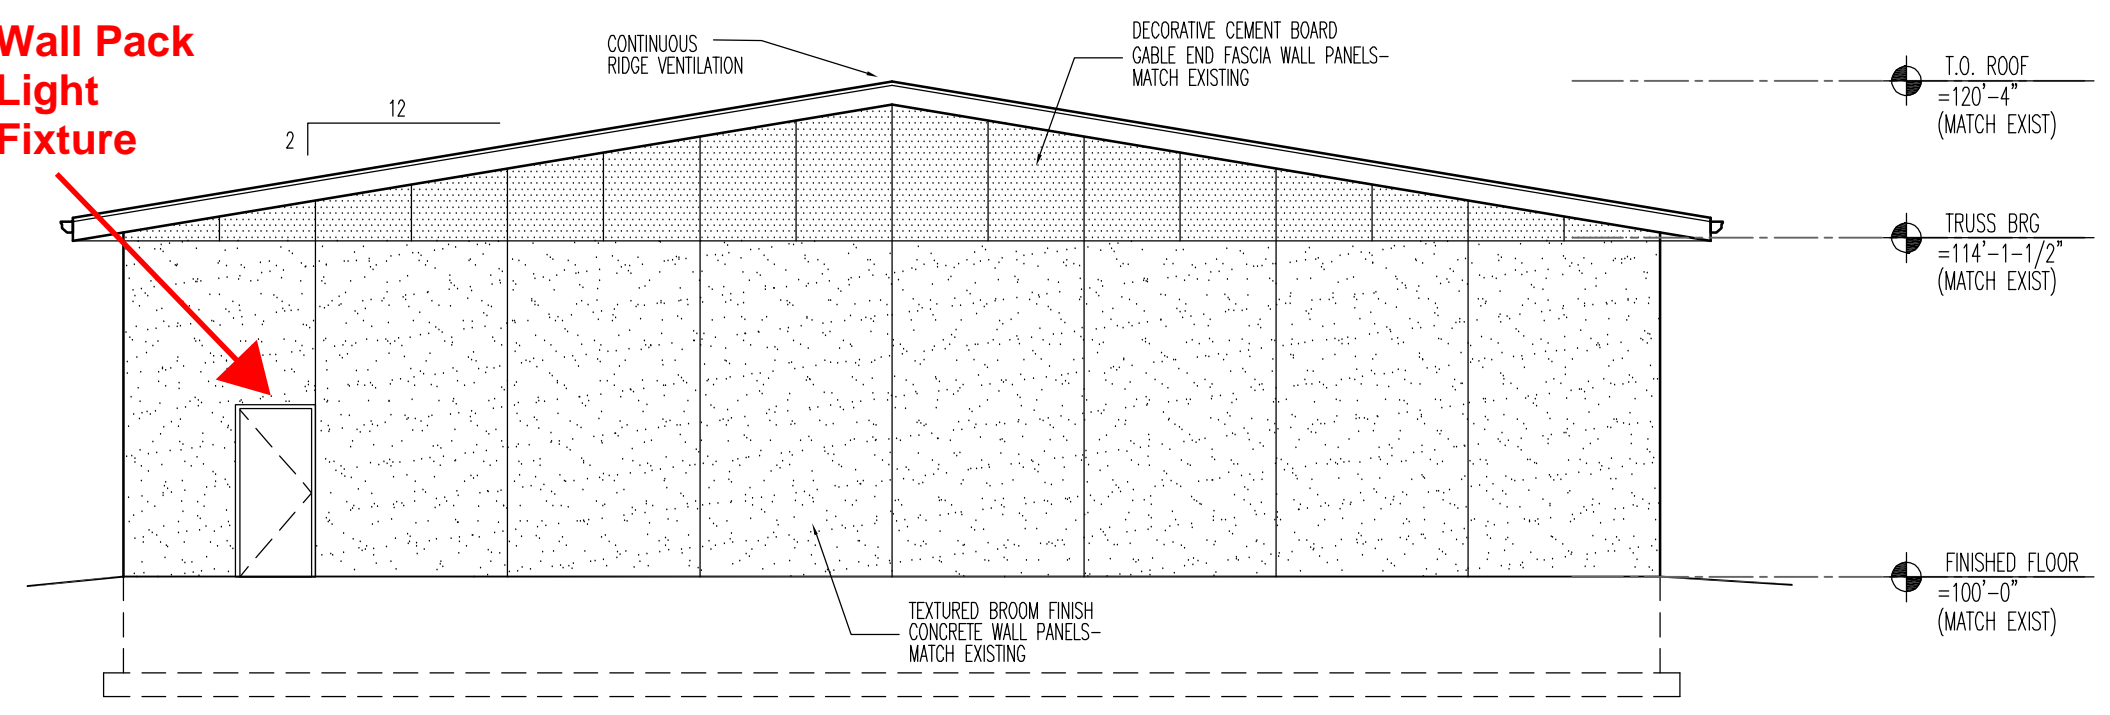

2 EAST ELEVATION  
1/8" = 1'-0"

Existing Wall Pack to Match at new Exterior Doors

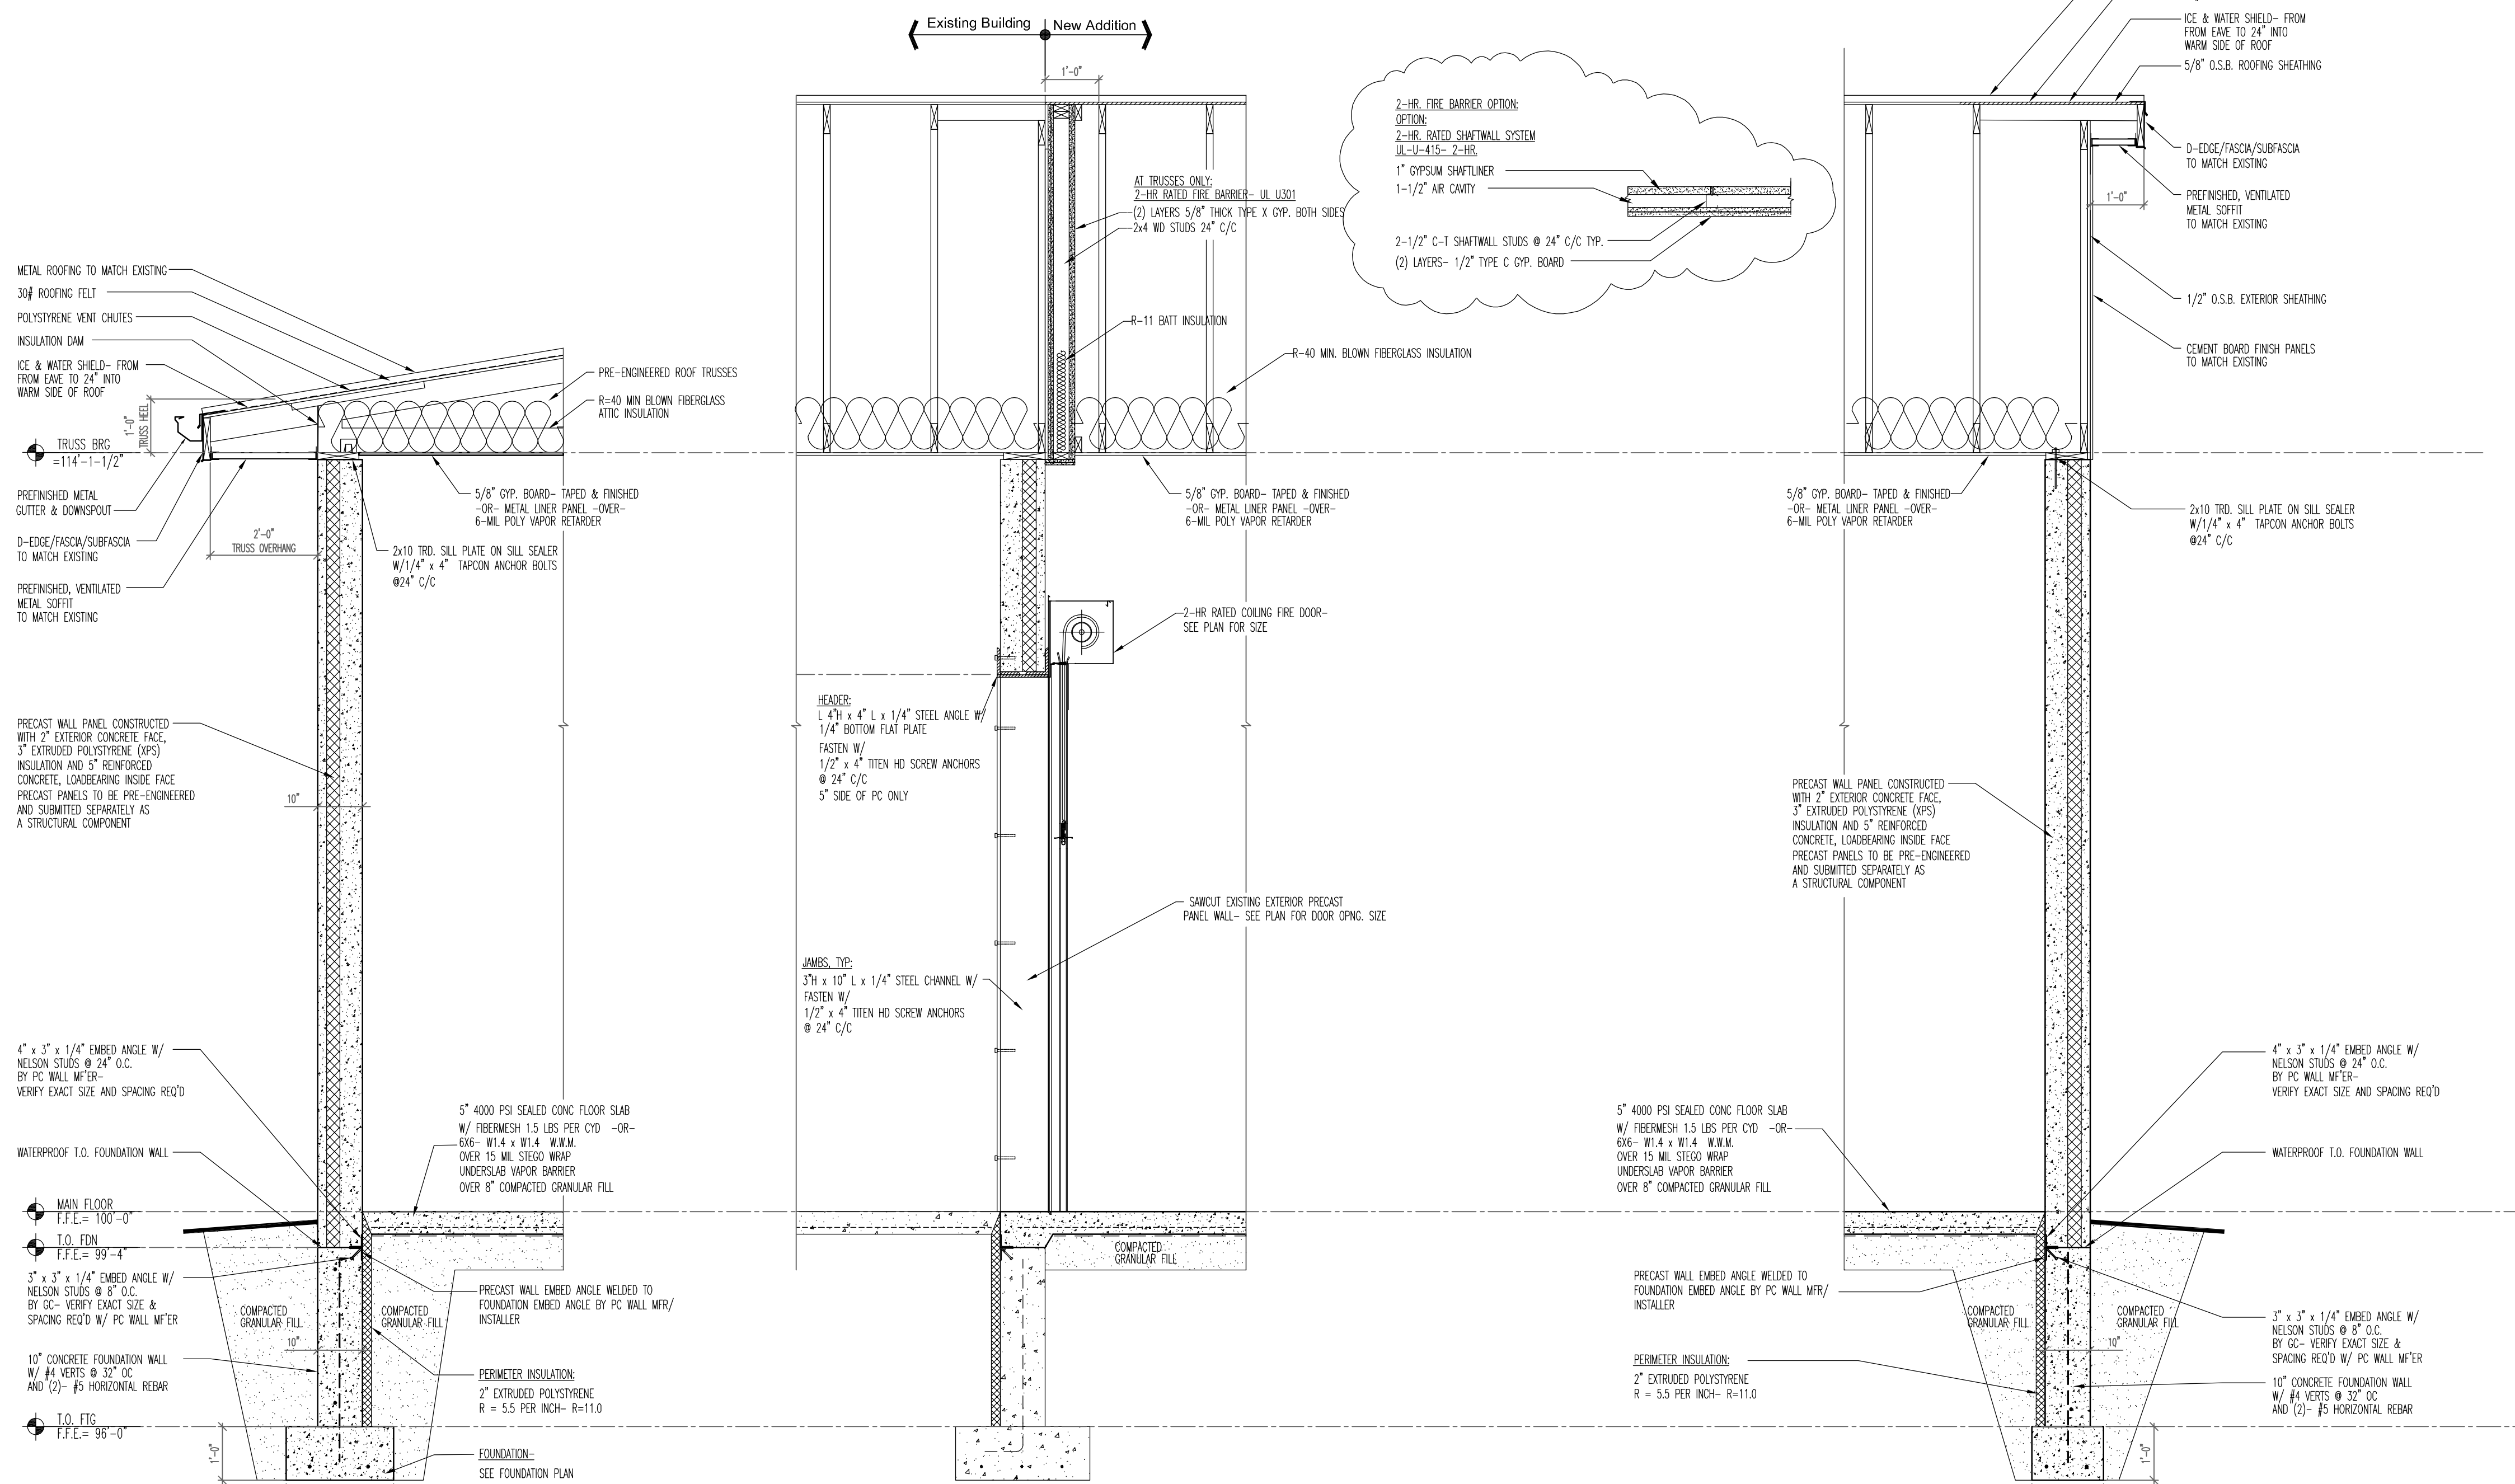

4 Wall Section  
1/2" = 1'-0"

5 Wall Section @ New / Existing  
1/2" = 1'-0"

6 Wall Section  
1/2" = 1'-0"