

CONSTRUCTION NOTE:
BURY CABLE AT A MINIMUM OF 36" DEPTH
UNLESS OTHERWISE NOTED ON PRINTS.

CONSTRUCTION NOTE:
CHARTER COMMUNICATIONS WILL PLACE
PROPOSED CABLES IN CORRIDOR AS CLOSE TO
THE BACK OF RIGHT-OF-WAY AS POSSIBLE,
PENDING LOCATES.

LEGEND

TB : TREE BORE(DIRECTIONAL BORE)
RB : ROAD BORE (DIRECTIONAL BORE)
T : TRENCH
HD : HAND DIG
P : PLOW

**CHARTER COMMUNICATIONS PROPOSES
TO BURY FIBER COMMUNICATION CABLE
IN A 2" CONDUIT**

CONTACT THE STREET DEPARTMENT FOR
ANY CONCRETE OR ASPHALT REMOVAL
1-608-789-7340 (TROY SCHMUTZER)

-- == FIBER CABLE

⊙ = POTHOLE
UTILITIES

CONSTRUCTION NOTE:
POTHOLE WHERE
NECESSARY AND ADJUST
DEPTH ACCORDINGLY

THE UTILITIES SHOWN ON THIS PLAN ARE
INDICATED IN ACCORDANCE WITH AVAILABLE
RECORDS. THE CONTRACTOR SHALL BE
RESPONSIBLE FOR OBTAINING EXACT
LOCATIONS AND ELEVATIONS OF ALL UTILITIES
FROM THE OWNERS OF THE RESPECTIVE
UTILITIES AND FROM FIELD VERIFICATION.

SCOPE OF WORK MAY NOT
BE INCLUSIVE OF ALL FEDERAL/STATE/LOCAL
PERMITS REQUIRED FOR PROJECT. CLIENT IS
RESPONSIBLE FOR ANY ADDITIONAL REVIEW
AND/OR PERMITS NOT SPECIFICALLY
DICTATED IN OUR SCOPE OF WORK.

EXISTING
SPECTRUM
VAULT

EMERALD DR S

1312' RB

BERLIN DR

⊗ JOINT POLE
⊙ NEW JOINT POLE
× POWER POLE
× NEW POWER POLE
□ BORE PIT
⊗ EXISTING PEDESTAL
⊙ NEW PEDESTAL
∞ FIBER SLACK LOOP
⊞ ELECTRIC PEDESTAL

Ⓡ RISER POLE
⚡ ANCHOR & DOWNGUY
⚡ NEW ANCHOR & DOWNGUY
⚡ JOINT ANCHOR
⚡ NEW JOINT ANCHOR
Ⓜ TEL CABINET
Ⓜ CALL BOX
Ⓜ STORM DRAIN
⊙ UTILITY VALVE

LEGEND

Ⓢ MANHOLE
100' EXISTING FIBER COIL
100' NEW FIBER COIL
□ EXISTING VAULT
□ NEW CHARTER VAULT
Ⓢ SHRUBS
Ⓢ DECIDUOUS TREE

Ⓢ GROUND
⚡ NEW GROUND
Ⓢ PROPERTY LINE
Ⓢ ROADWAY CENTERLINE
Ⓢ FIBER WARNING SIGN
Ⓢ TRAFFIC LIGHT
Ⓢ HYDRANT
Ⓢ SIGNS
Ⓢ STREET LIGHT
Ⓢ FIBER SPLICE CASE

LINETYPES

NEW UNDERGROUND CABLE
PROPOSED FIBER
GAS
WATER
ELECTRICAL
STORM
SANITARY
CABLE TV
TELEPHONE

PROJECT #6116976
PERMIT I.D. #6116976CITY

Spectrum

1228 12TH AVE S
ONALASKA, WI 54650



ADDRESS
4119 BERLIN DR

FIELDIED BY: DATE:

DRAFTED BY: DATE:
MP 8/7/2025


DESIGNED BY: DATE:

ASBULTS BY: DATE:

LOCATION
ONALASKA, WI

1

2

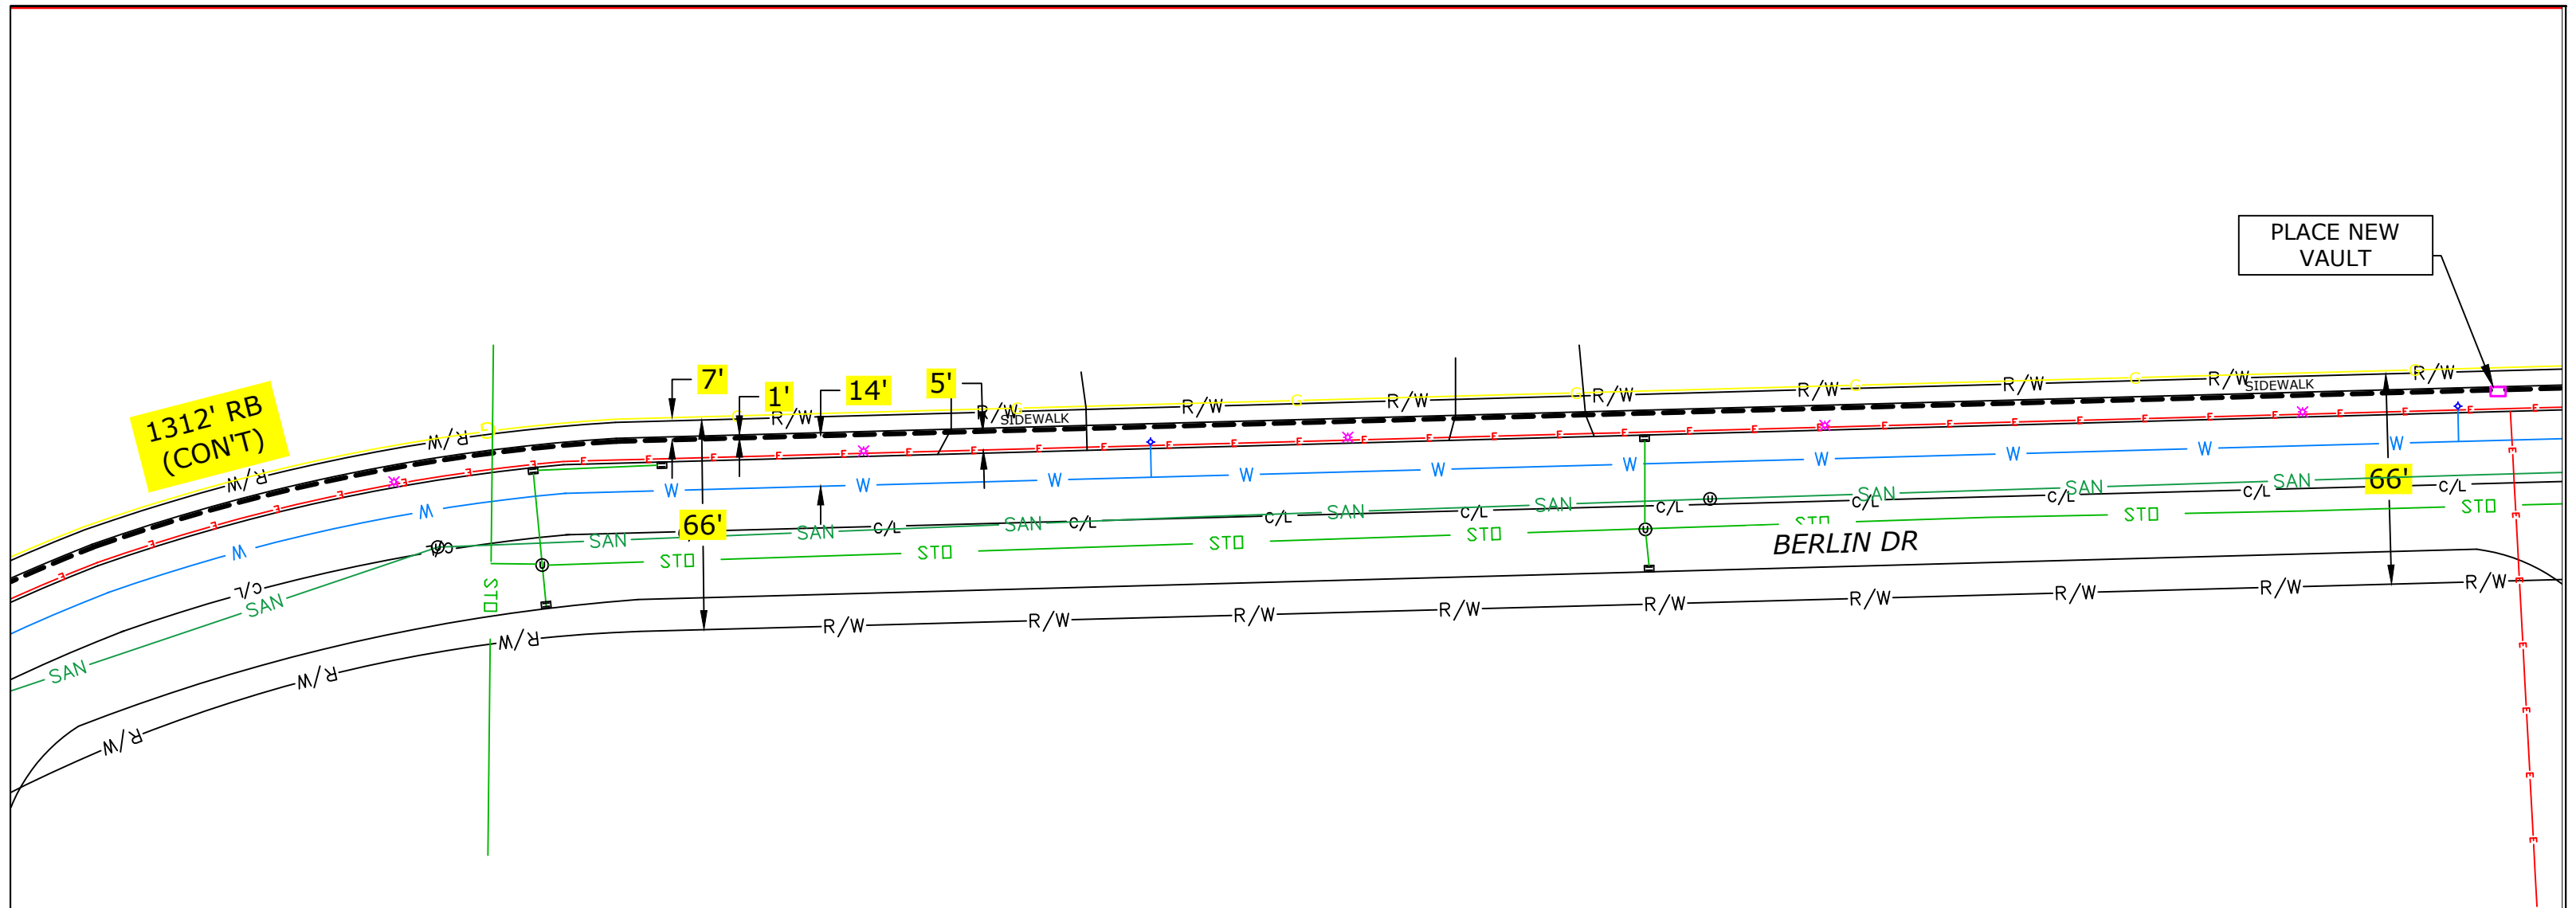

CONSTRUCTION NOTE:
BURY CABLE AT A MINIMUM OF 36" DEPTH
UNLESS OTHERWISE NOTED ON PRINTS.

CONSTRUCTION NOTE:
CHARTER COMMUNICATIONS WILL PLACE
PROPOSED CABLES IN CORRIDOR AS CLOSE TO
THE BACK OF RIGHT-OF-WAY AS POSSIBLE,
PENDING LOCATES.

LEGEND

TB : TREE BORE(DIRECTIONAL BORE)
RB : ROAD BORE (DIRECTIONAL BORE)
T : TRENCH
HD : HAND DIG
P : PLOW

**CHARTER COMMUNICATIONS PROPOSES
TO BURY FIBER COMMUNICATION CABLE
IN A 2" CONDUIT**

-- == FIBER CABLE

⊕ = POTHOLE
UTILITIES

CONSTRUCTION NOTE:
POTHOLE WHERE
NECESSARY AND ADJUST
DEPTH ACCORDINGLY

THE UTILITIES SHOWN ON THIS PLAN ARE
INDICATED IN ACCORDANCE WITH AVAILABLE
RECORDS. THE CONTRACTOR SHALL BE
RESPONSIBLE FOR OBTAINING EXACT
LOCATIONS AND ELEVATIONS OF ALL UTILITIES
FROM THE OWNERS OF THE RESPECTIVE
UTILITIES AND FROM FIELD VERIFICATION.

SCOPE OF WORK MAY NOT
BE INCLUSIVE OF ALL FEDERAL/STATE/LOCAL
PERMITS REQUIRED FOR PROJECT. CLIENT IS
RESPONSIBLE FOR ANY ADDITIONAL REVIEW
AND/OR PERMITS NOT SPECIFICALLY
DICTATED IN OUR SCOPE OF WORK.

CONTACT THE STREET DEPARTMENT FOR
ANY CONCRETE OR ASPHALT REMOVAL
1-608-789-7340 (TROY SCHMUTZER)


(920)465-8018
GREEN BAY, BROWNSVILLE,
NEW BERLIN & MINNEAPOLIS

LEGEND			
⊗ JOINT POLE	Ⓡ RISER POLE	Ⓢ MANHOLE	—+— GROUND
⊕ NEW JOINT POLE	⚡ ANCHOR & DOWNGUY	Ⓢ EXISTING FIBER COIL	—+— NEW GROUND
× POWER POLE	⚡ NEW ANCHOR & DOWNGUY	Ⓢ EXISTING VAULT	—+— PROPERTY LINE
× NEW POWER POLE	⚡ JOINT ANCHOR	Ⓢ NEW FIBER COIL	—+— ROADWAY CENTERLINE
Ⓢ BORE PIT	⚡ NEW JOINT ANCHOR	Ⓢ EXISTING VAULT	Ⓢ FIBER WARNING SIGN
Ⓢ EXISTING PEDESTAL	Ⓢ TEL. CABINET	Ⓢ NEW CHARTER VAULT	Ⓢ TRAFFIC LIGHT
Ⓢ NEW PEDESTAL	Ⓢ CALL BOX	Ⓢ SHRUBS	Ⓢ HYDRANT
Ⓢ FIBER SLACK LOOP	Ⓢ STORM DRAIN	Ⓢ DECIDUOUS TREE	Ⓢ SIGNS
Ⓢ ELECTRIC PEDESTAL	Ⓢ UTILITY VALVE		Ⓢ STREET LIGHT
			Ⓢ FIBER SPLICE CASE


LINETYPES	
NEW UNDERGROUND CABLE	---
PROPOSED FIBER	—F—
GAS	—G—
WATER	—W—
ELECTRICAL	—E—
STORM	—S—
SANITARY	—SAN—
CABLE TV	—CATV—
TELEPHONE	—TEL—

PROJECT #6116976
PERMIT I.D. #6116976CITY

1228 12TH AVE S
ONALASKA, WI 54650

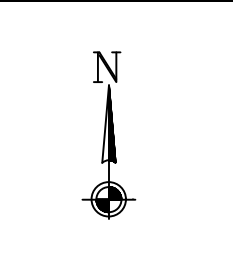

ADDRESS		LOCATION		
4119 BERLIN DR		ONALASKA, WI		
FIELD BY:	DATE:			
DRAFTED BY:	DATE:			
MP	8/7/2025			
DESIGNED BY:	DATE:	1	2	3
ASBUILTS BY:	DATE:			

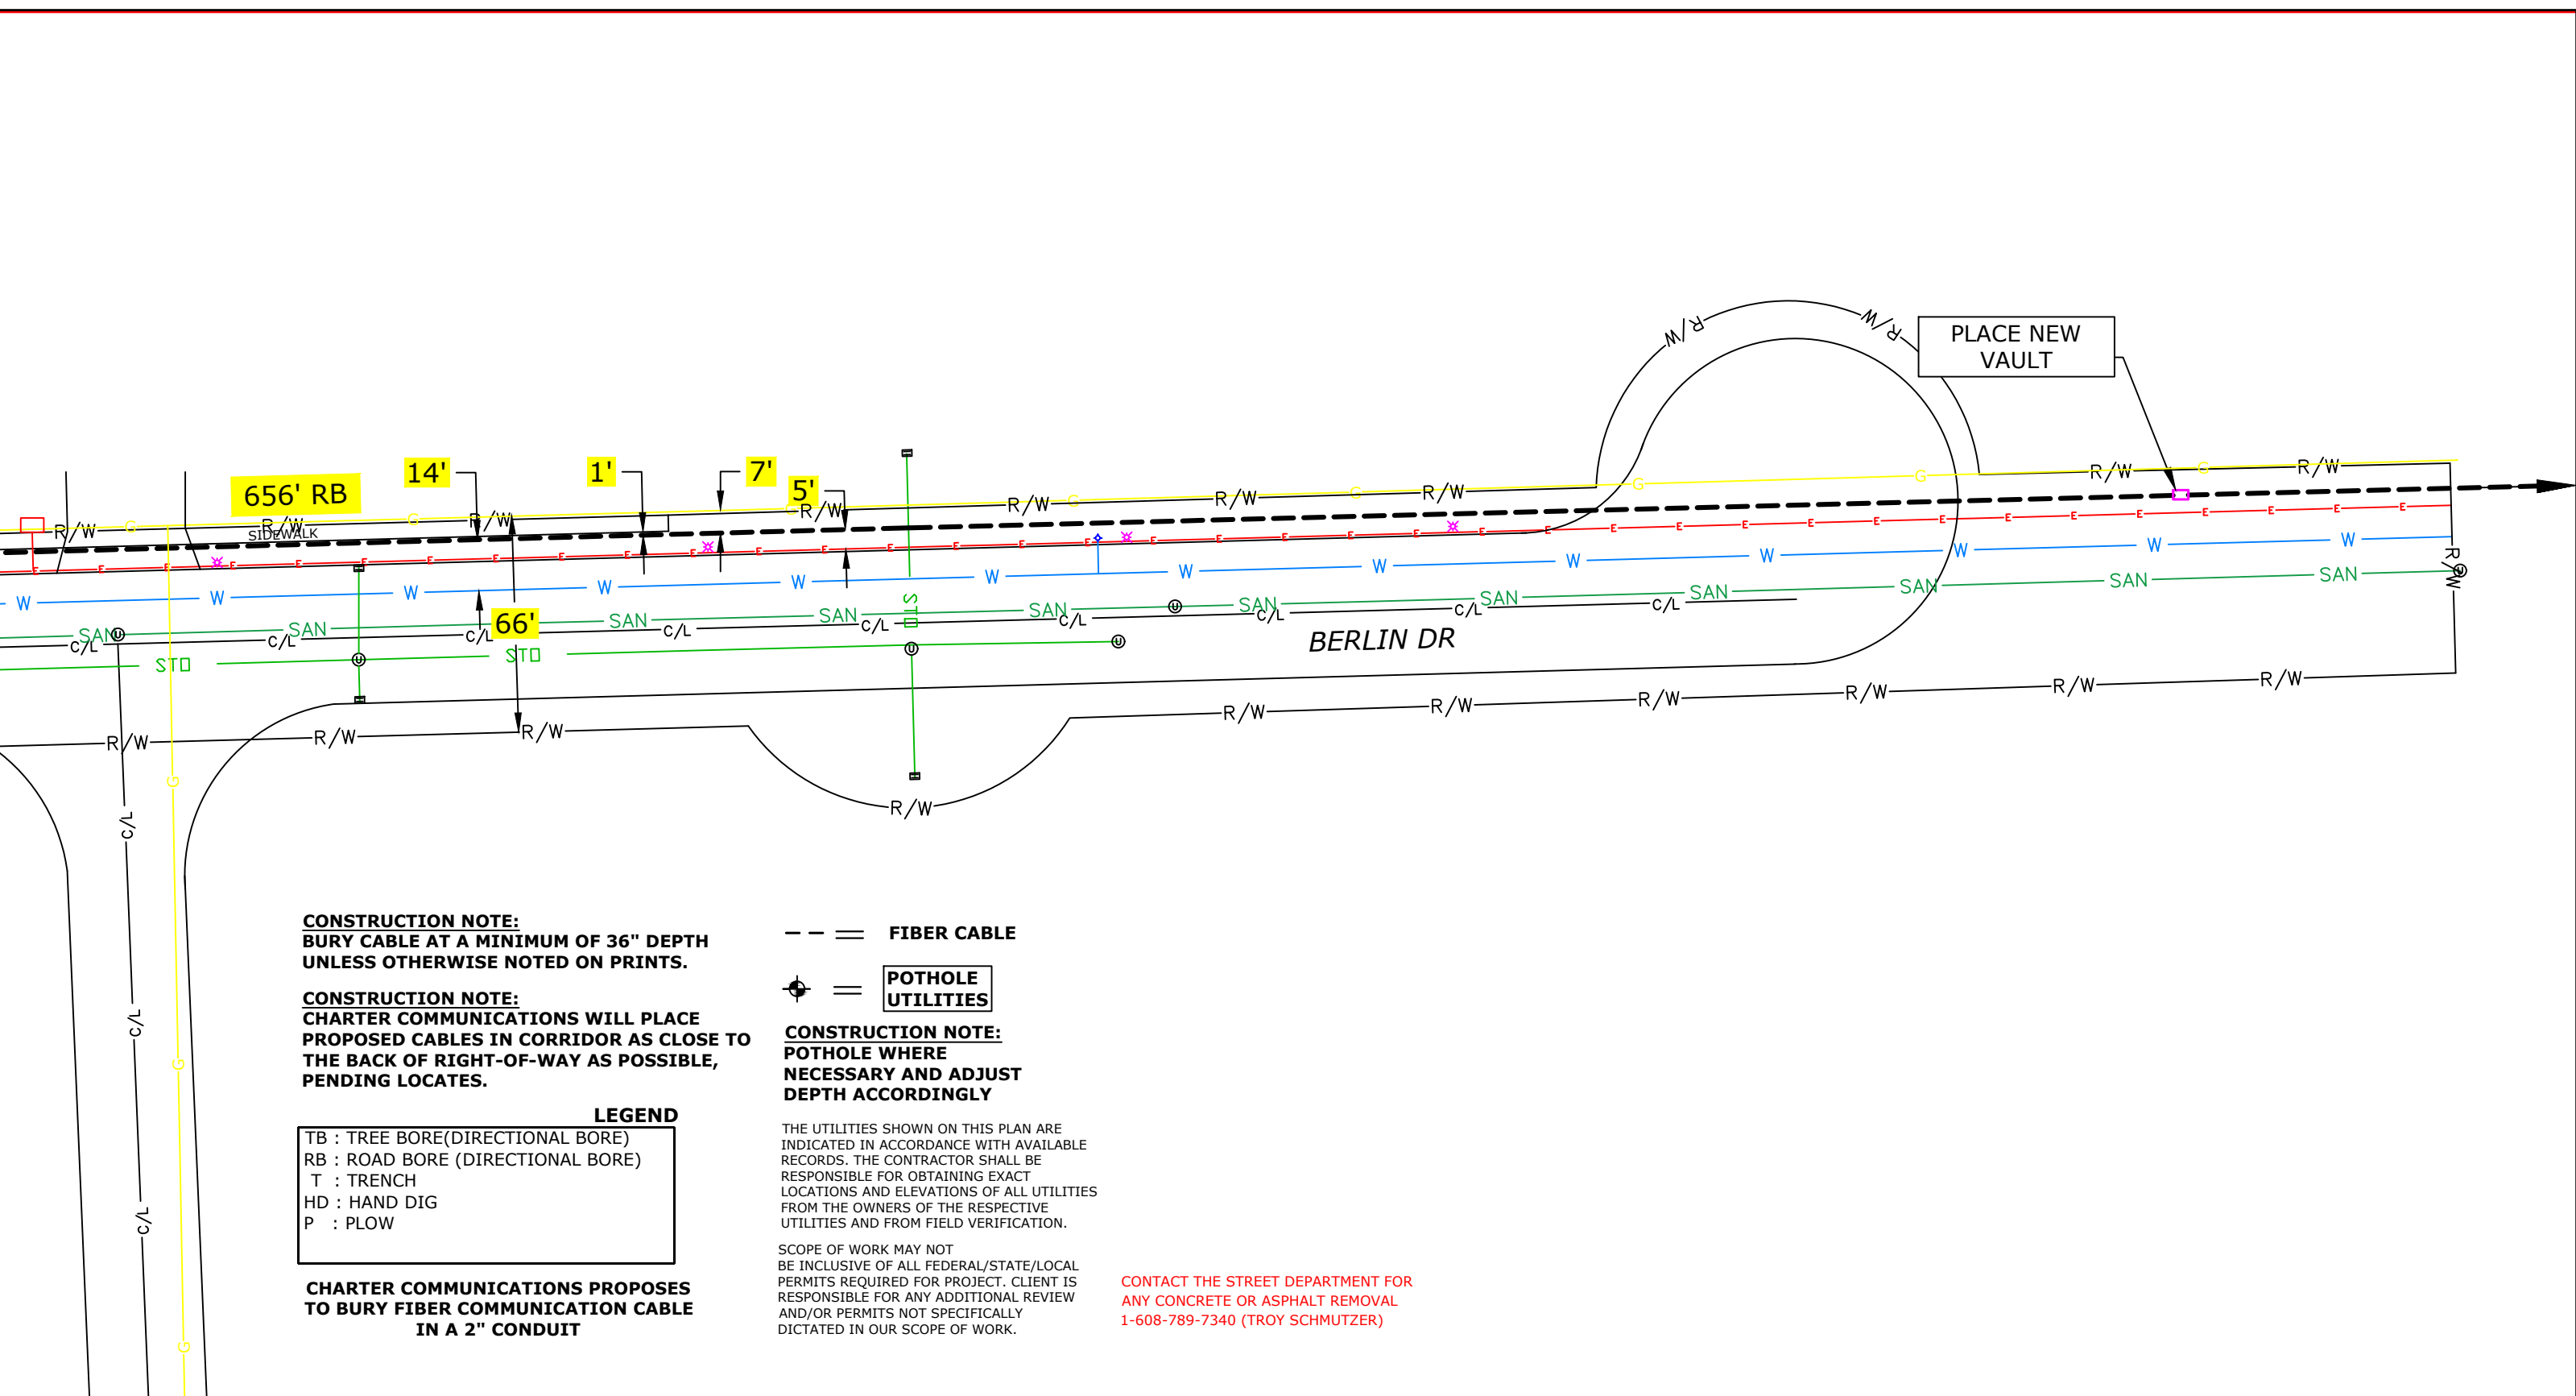

CONSTRUCTION NOTE:
BURY CABLE AT A MINIMUM OF 36" DEPTH
UNLESS OTHERWISE NOTED ON PRINTS.

CONSTRUCTION NOTE:
CHARTER COMMUNICATIONS WILL PLACE
PROPOSED CABLES IN CORRIDOR AS CLOSE TO
THE BACK OF RIGHT-OF-WAY AS POSSIBLE,
PENDING LOCATES.

LEGEND

TB : TREE BORE(DIRECTIONAL BORE)
RB : ROAD BORE (DIRECTIONAL BORE)
T : TRENCH
HD : HAND DIG
P : PLOW

**CHARTER COMMUNICATIONS PROPOSES
TO BURY FIBER COMMUNICATION CABLE
IN A 2" CONDUIT**

--- FIBER CABLE

⊙ = **POTHOLE
UTILITIES**

CONSTRUCTION NOTE:
**POTHOLE WHERE
NECESSARY AND ADJUST
DEPTH ACCORDINGLY**

THE UTILITIES SHOWN ON THIS PLAN ARE
INDICATED IN ACCORDANCE WITH AVAILABLE
RECORDS. THE CONTRACTOR SHALL BE
RESPONSIBLE FOR OBTAINING EXACT
LOCATIONS AND ELEVATIONS OF ALL UTILITIES
FROM THE OWNERS OF THE RESPECTIVE
UTILITIES AND FROM FIELD VERIFICATION.

SCOPE OF WORK MAY NOT
BE INCLUSIVE OF ALL FEDERAL/STATE/LOCAL
PERMITS REQUIRED FOR PROJECT. CLIENT IS
RESPONSIBLE FOR ANY ADDITIONAL REVIEW
AND/OR PERMITS NOT SPECIFICALLY
DICTATED IN OUR SCOPE OF WORK.

CONTACT THE STREET DEPARTMENT FOR
ANY CONCRETE OR ASPHALT REMOVAL
1-608-789-7340 (TROY SCHMUTZER)

(920)465-8018
GREEN BAY, BROWNSVILLE,
NEW BERLIN & MINNEAPOLIS

LEGEND			
⊗ JOINT POLE	Ⓡ RISER POLE	Ⓢ MANHOLE	— GROUND
⊕ NEW JOINT POLE	⚡ ANCHOR & DOWNGUY	Ⓢ EXISTING FIBER COIL	— NEW GROUND
× POWER POLE	⚡ NEW ANCHOR & DOWNGUY	Ⓢ NEW FIBER COIL	— PROPERTY LINE
× NEW POWER POLE	⚡ JOINT ANCHOR	Ⓢ EXISTING VAULT	— ROADWAY CENTERLINE
Ⓡ BORE PIT	⚡ NEW JOINT ANCHOR	Ⓢ NEW CHARTER VAULT	● FIBER WARNING SIGN
Ⓡ EXISTING PEDESTAL	Ⓡ TEL CABINET	Ⓢ SHRUBS	⚡ TRAFFIC LIGHT
Ⓡ NEW PEDESTAL	Ⓡ CALL BOX	Ⓢ DECIDUOUS TREE	⚡ HYDRANT
∞ FIBER SLACK LOOP	Ⓡ STORM DRAIN		⚡ SIGNS
Ⓡ ELECTRIC PEDESTAL	Ⓡ UTILITY VALVE		⚡ STREET LIGHT
			⚡ FIBER SPLICE CASE

LINETYPES	
NEW UNDERGROUND CABLE	---
PROPOSED FIBER	FO
GAS	G
WATER	W
ELECTRICAL	E
STORM	STO
SANITARY	SAN
CABLE TV	CATV
TELEPHONE	TEL

PROJECT #6116976
PERMIT I.D. #6116976CITY

1228 12TH AVE S
ONALASKA, WI 54650

ADDRESS		LOCATION	
4119 BERLIN DR		ONALASKA, WI	
FIELD BY:	DATE:		
DRAFTED BY:	DATE:		
MP	8/7/2025		
DESIGNED BY:	DATE:	2	3
ASBUILTS BY:	DATE:		