
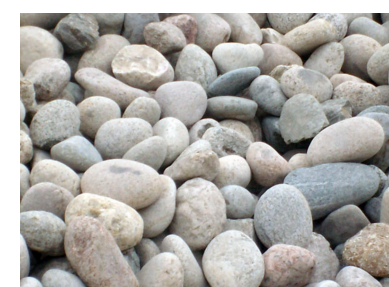
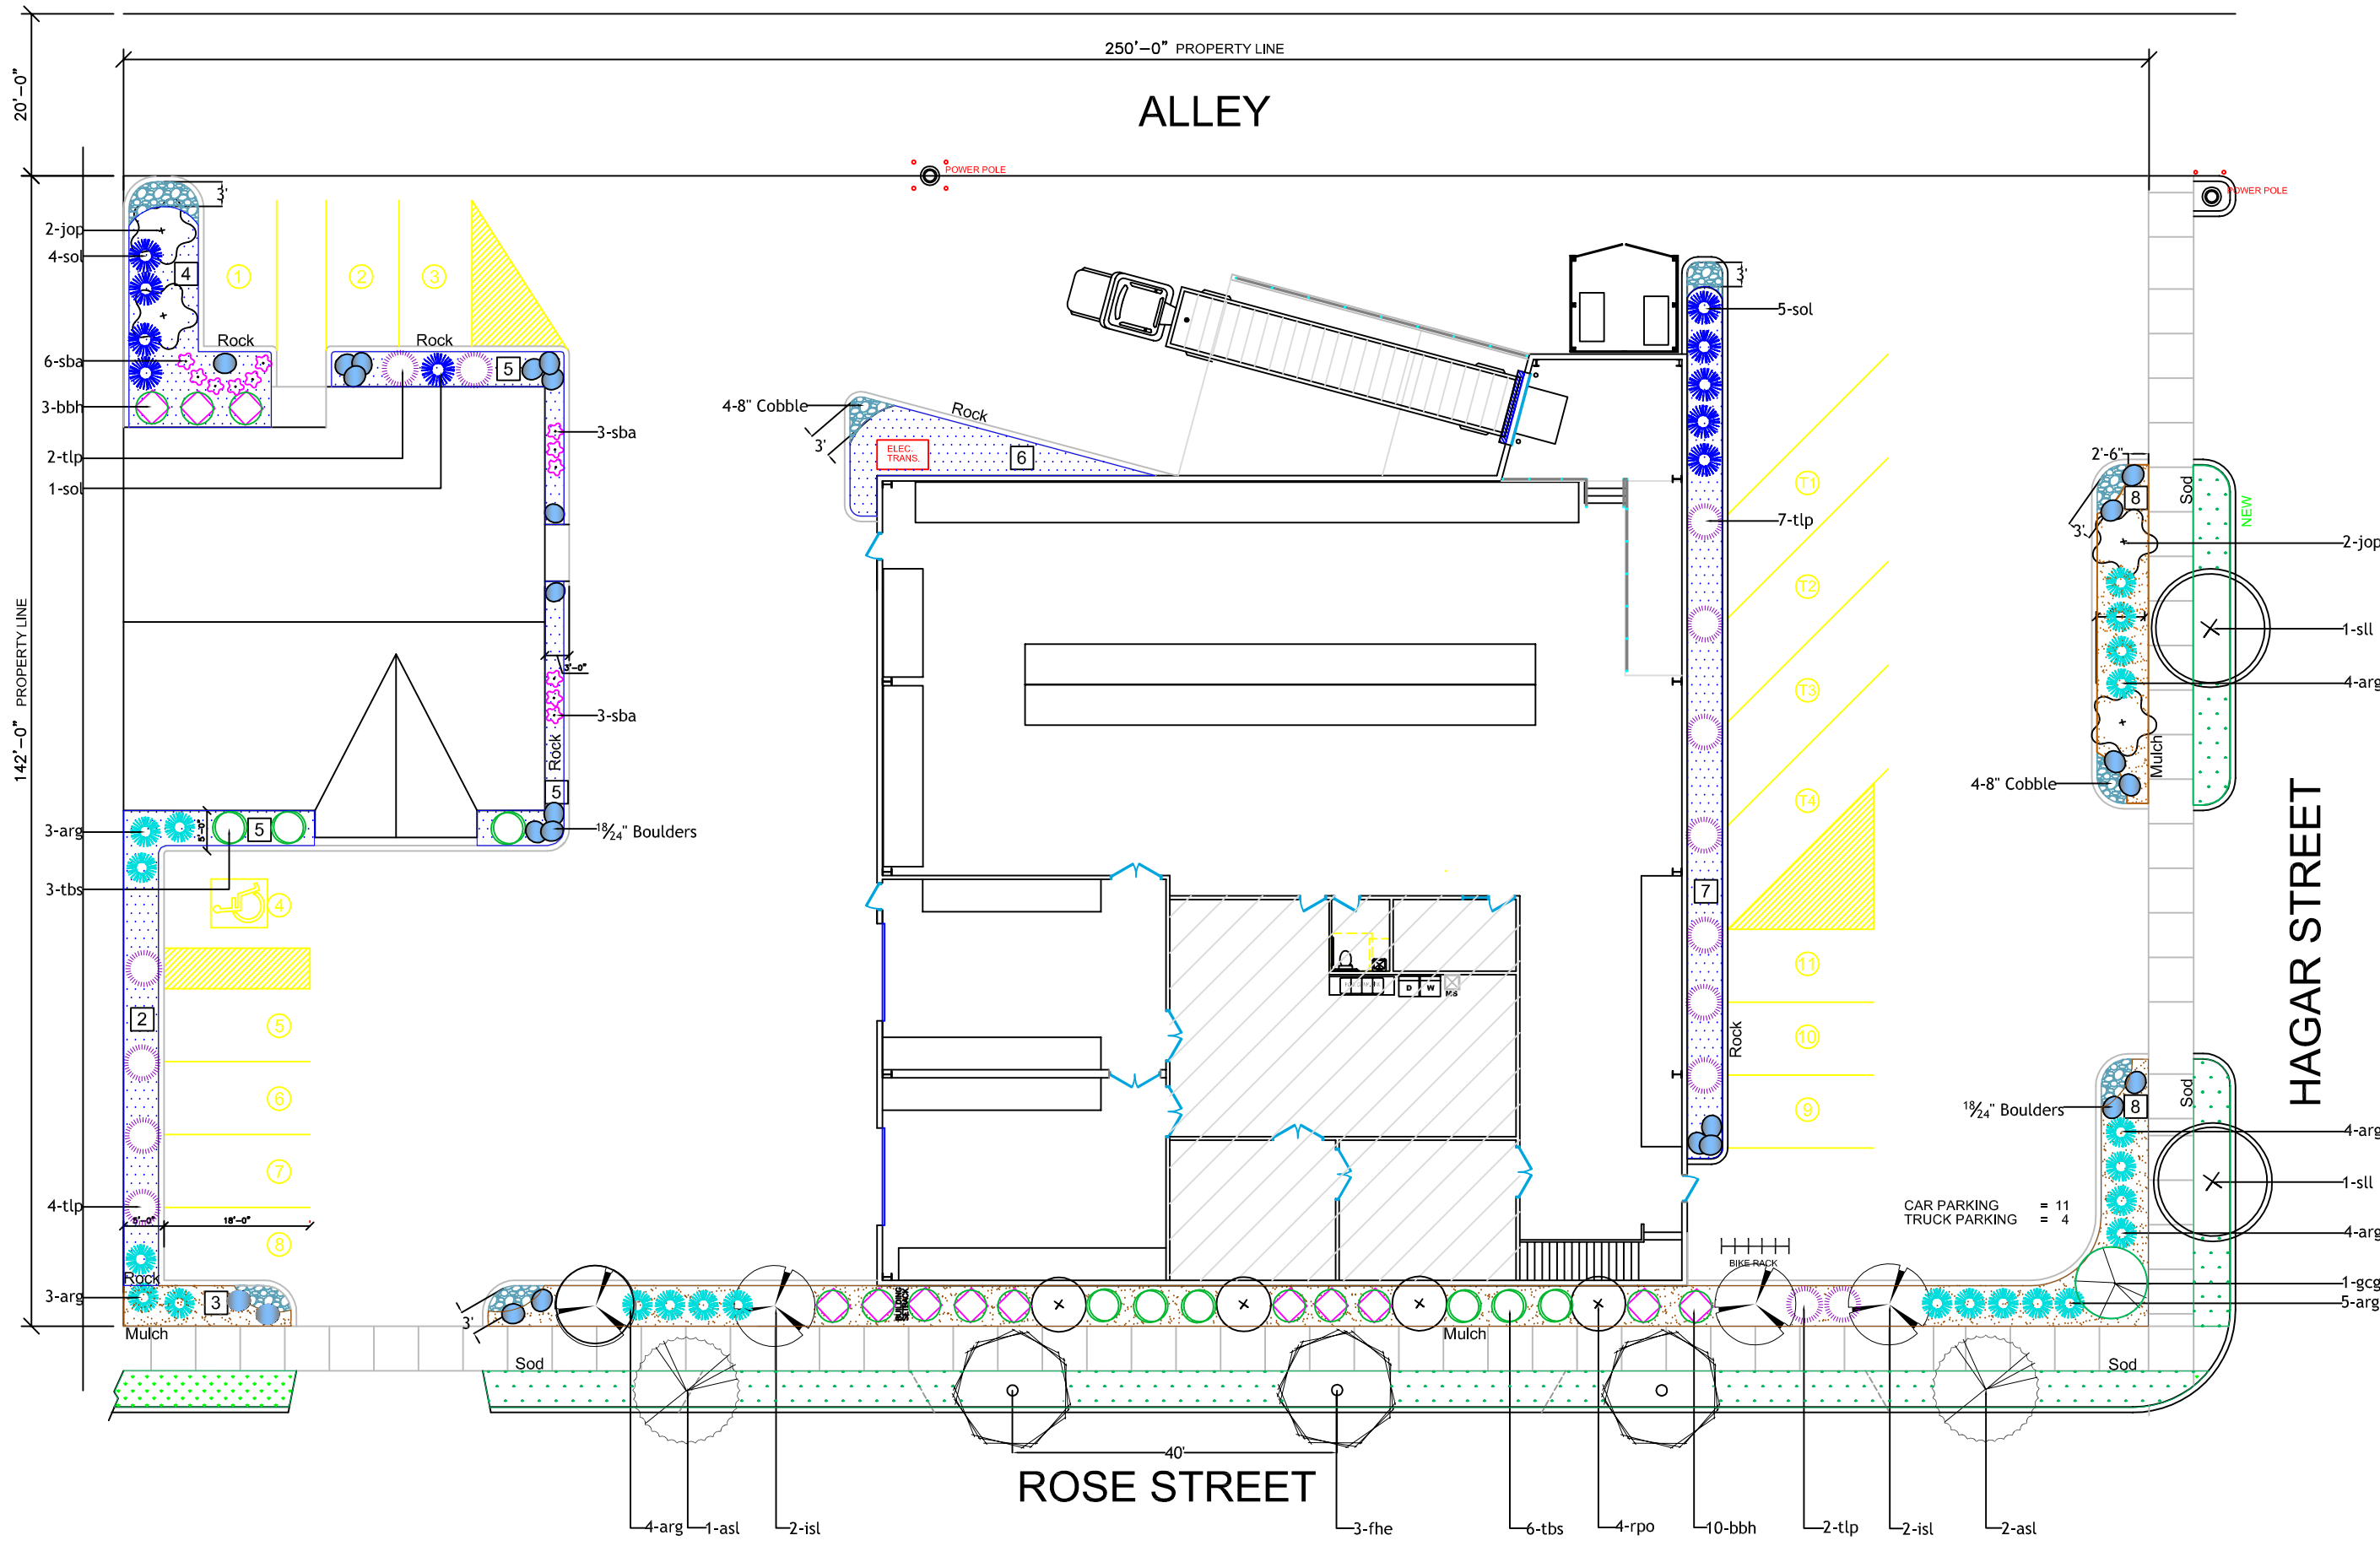


LANDSCAPE / GREEN SPACE


1	20' x 5' =	1,025 SF
2	63' x 5' =	315 SF
3	15' x 5' =	75 SF
4	11' x 17' =	187 SF
5	7' x 18' =	126 SF
6	5' x 27' =	135 SF
7	5' x 68' =	340 SF
8	5' x 110' =	550 SF
9	7' x 50' =	350 SF
10	7' x 42' =	294 SF

TOTAL LANDSCAPING = 3,682 SF > 10% OF SITE

Dana V. Coulter ICNP  
Iowa Certified Nursery Professional

Cobble in Parking Island Ends

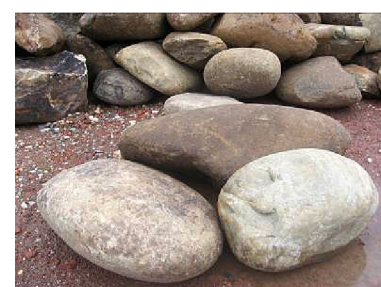


Boulder Clusters



Golden Colomndale Ginkgo



Skyline Locust

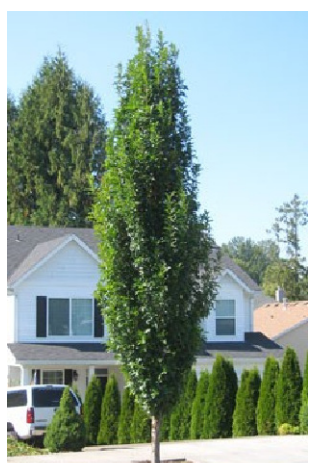

Regal Prince Oak



Frontier Hybrid Elm



Ivory Silk Lilac



Jack Ornamental Pear



Avalanche Reed Grass



Standing Ovation Little Bluestem



Summer Beauty Allium



Twilite Prairie Blues Baptisia




Bobo Hydrangea



Tor Birchleaf Spirea

## CRDN Plant Summary

Broadleaf Deciduous					
Quantity	Code Name	Common Name	Scientific Name	Planting Size	Comments
1	gcg	Golden Colomndale Ginkgo	Ginkgo biloba 'JFS-UGA2'	2" B&B	Gold Fall Color
2	sll	Skyline Locust	Gleditsia tricanthos inermis 'Skycote'	2" B&B	Gold Fall Color
4	rpo	Regal Prince Oak	Quercus x warei 'Long'	2" B&B	Columnar
3	fhe	Frontier Hybrid Elm	Ulmus x Frontier	2" B&B	Red Fall Color
4	isl	Ivory Silk Lilac	Syringa reticulata 'Ivory Silk'	2" B&B	Summer Bloom
4	jop	Jack Ornamental Pear	Pyrus calleryana 'Jaczam'	2" B&B	Spring Bloom
Grass					
Quantity	Code Name	Common Name	Scientific Name	Planting Size	Comments
23	arg	Avalanche Reed Grass	Calamagrostis x acutiflora 'Avalanche'	#1	Green/White
10	sol	Standing Ovation Little Bluestem	Shizachyrium scoparium 'Standing Ovation'	#1	Upright Blue
Perennial					
Quantity	Code Name	Common Name	Scientific Name	Planting Size	Comments
12	sba	Summer Beauty Allium	Allium tanguticum 'Summer beauty'	#1	Summer Bloom
15	tlp	Twilite Prairie Blues Baptisia	Baptisia x varicolor 'Twilite'	#1	Spring Bloom
Shrub					
Quantity	Code Name	Common Name	Scientific Name	Planting Size	Comments
13	bbh	BoBo Hydrangea	Hydrangea paniculata 'LVOBO'	#5	Summer Bloom
19	tbs	Tor Birchleaf Spirea	Spirea betulifolia 'Tor'	#3	Red Fall Color

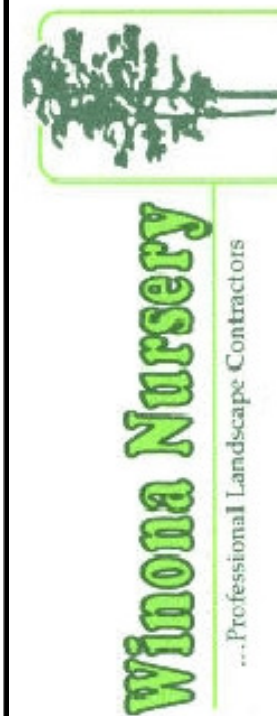

REVISIONS

8-25-2017	Winona Nursery
-----------	----------------

SHEET NAME & NUMBER  
Landscape Plan  
L-100



PROJECT CRDN

DATE: 8-14-2017  
SCALE: 1" = 20' on 24 x 36  
DRAWN BY: coulter  
www.winonanursery.com