
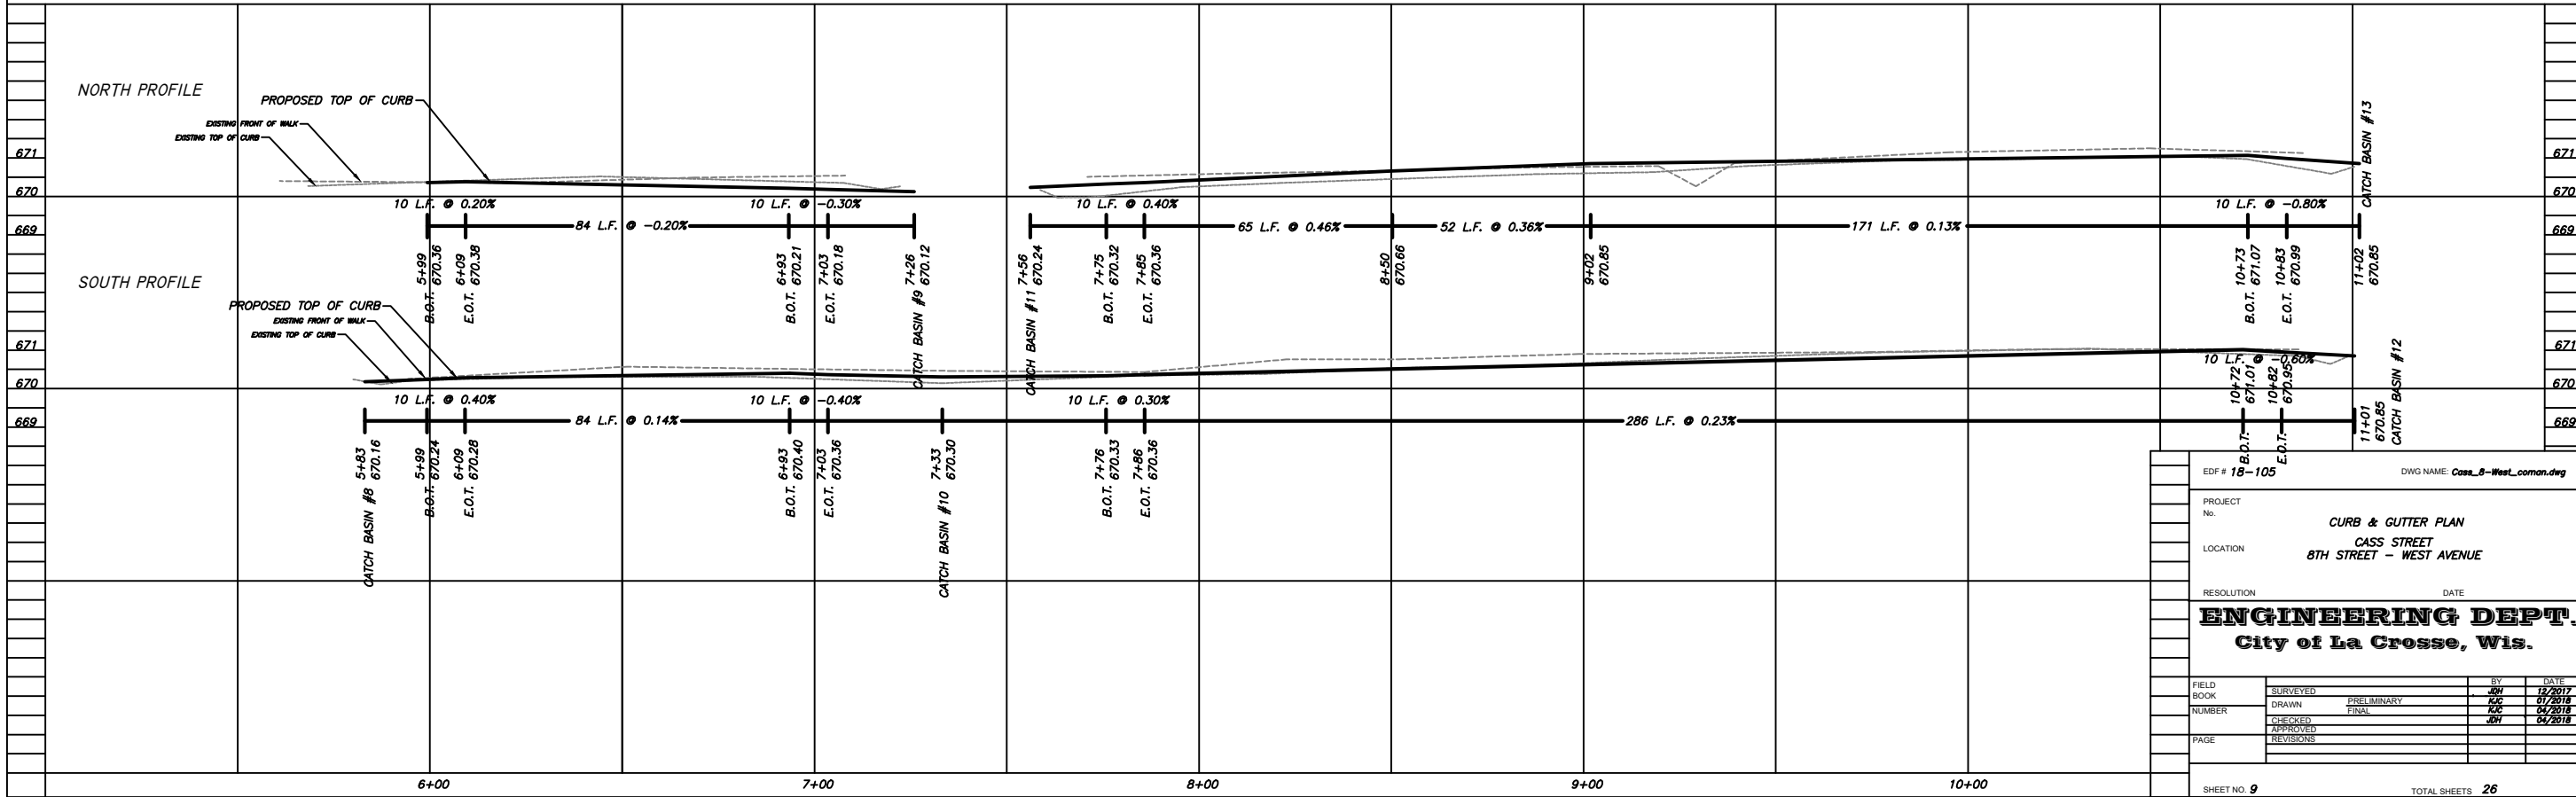


SCALE: H 1"=20'  
V 1"=2'

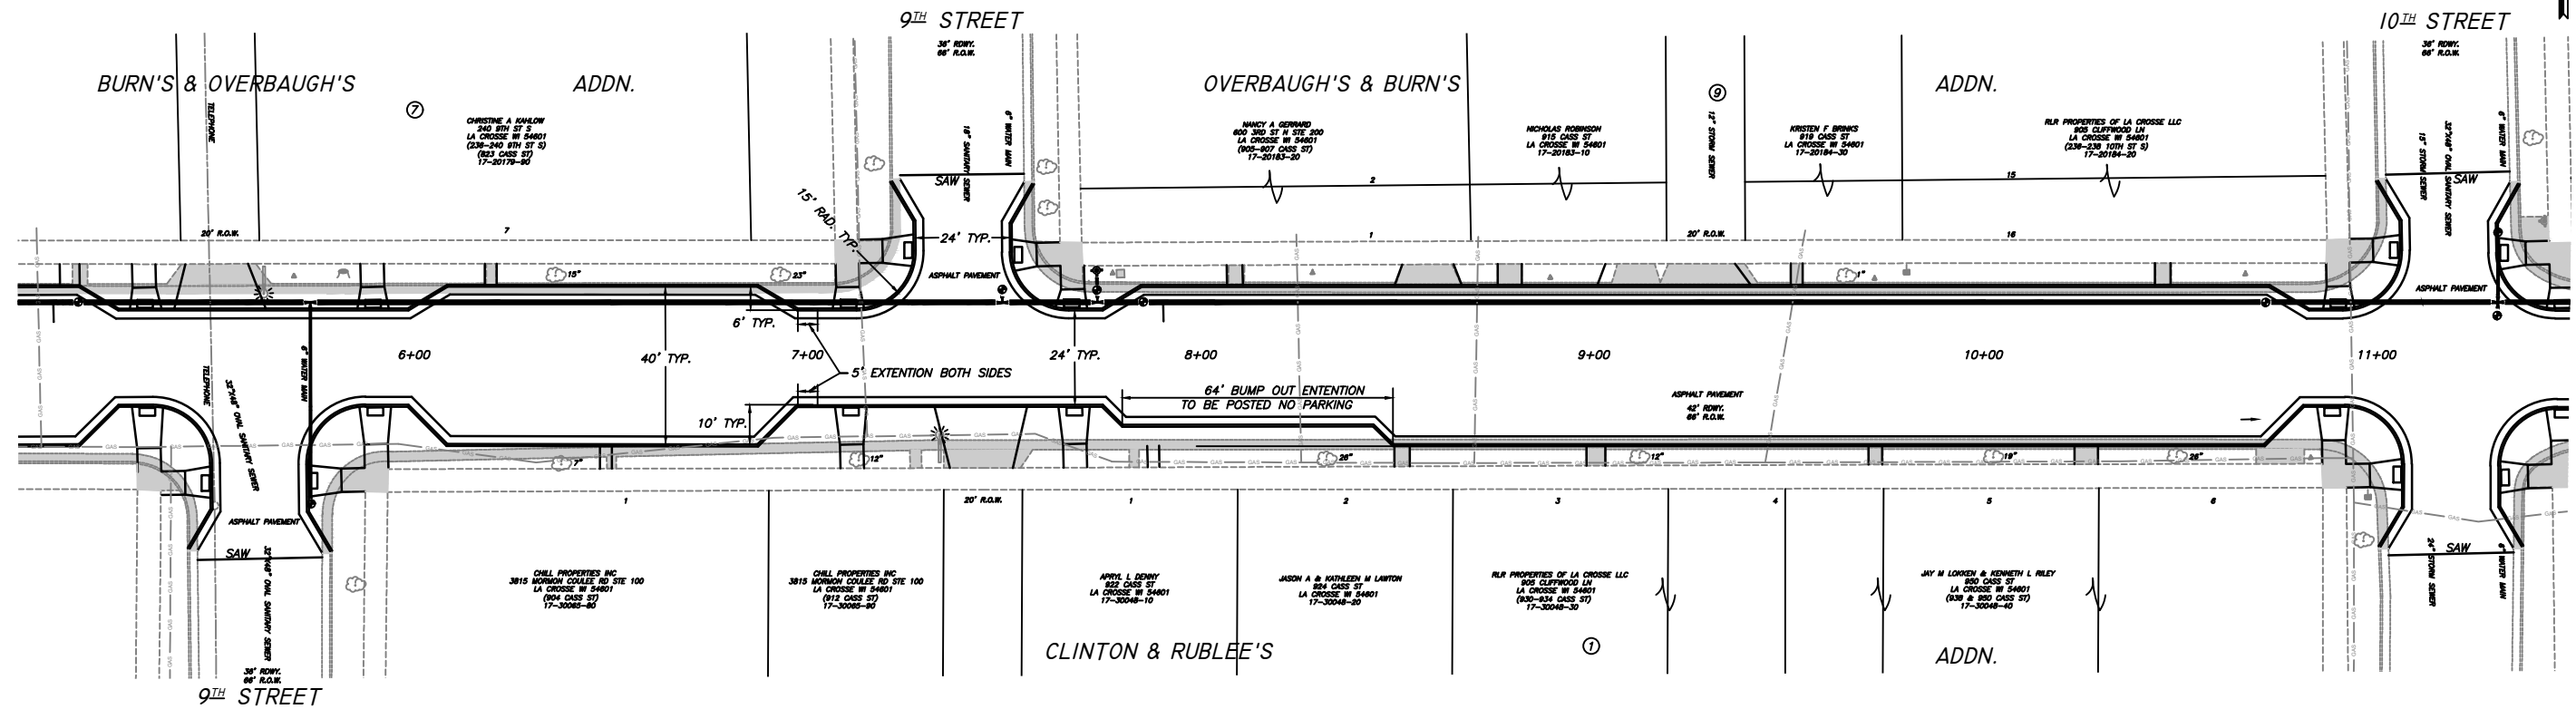

EDF # 18-105      DWG NAME: Cass\_8-West\_Locom.dwg

PROJECT No.      CURB & GUTTER PLAN  
LOCATION      CASS STREET  
                  8TH STREET - WEST AVENUE

RESOLUTION      DATE

**ENGINEERING DEPT.**  
**City of La Crosse, Wis.**

FIELD BOOK NUMBER	SURVEYED	BY	DATE
	PRELIMINARY	KAC	07/2018
	FINAL	KAC	04/2018
	CHECKED	JAY	04/2018
	APPROVED		
	REVISIONS		

SHEET NO 9      TOTAL SHEETS 26