





1 ARCHITECTURAL SITE PLAN
1" = 40'-0"

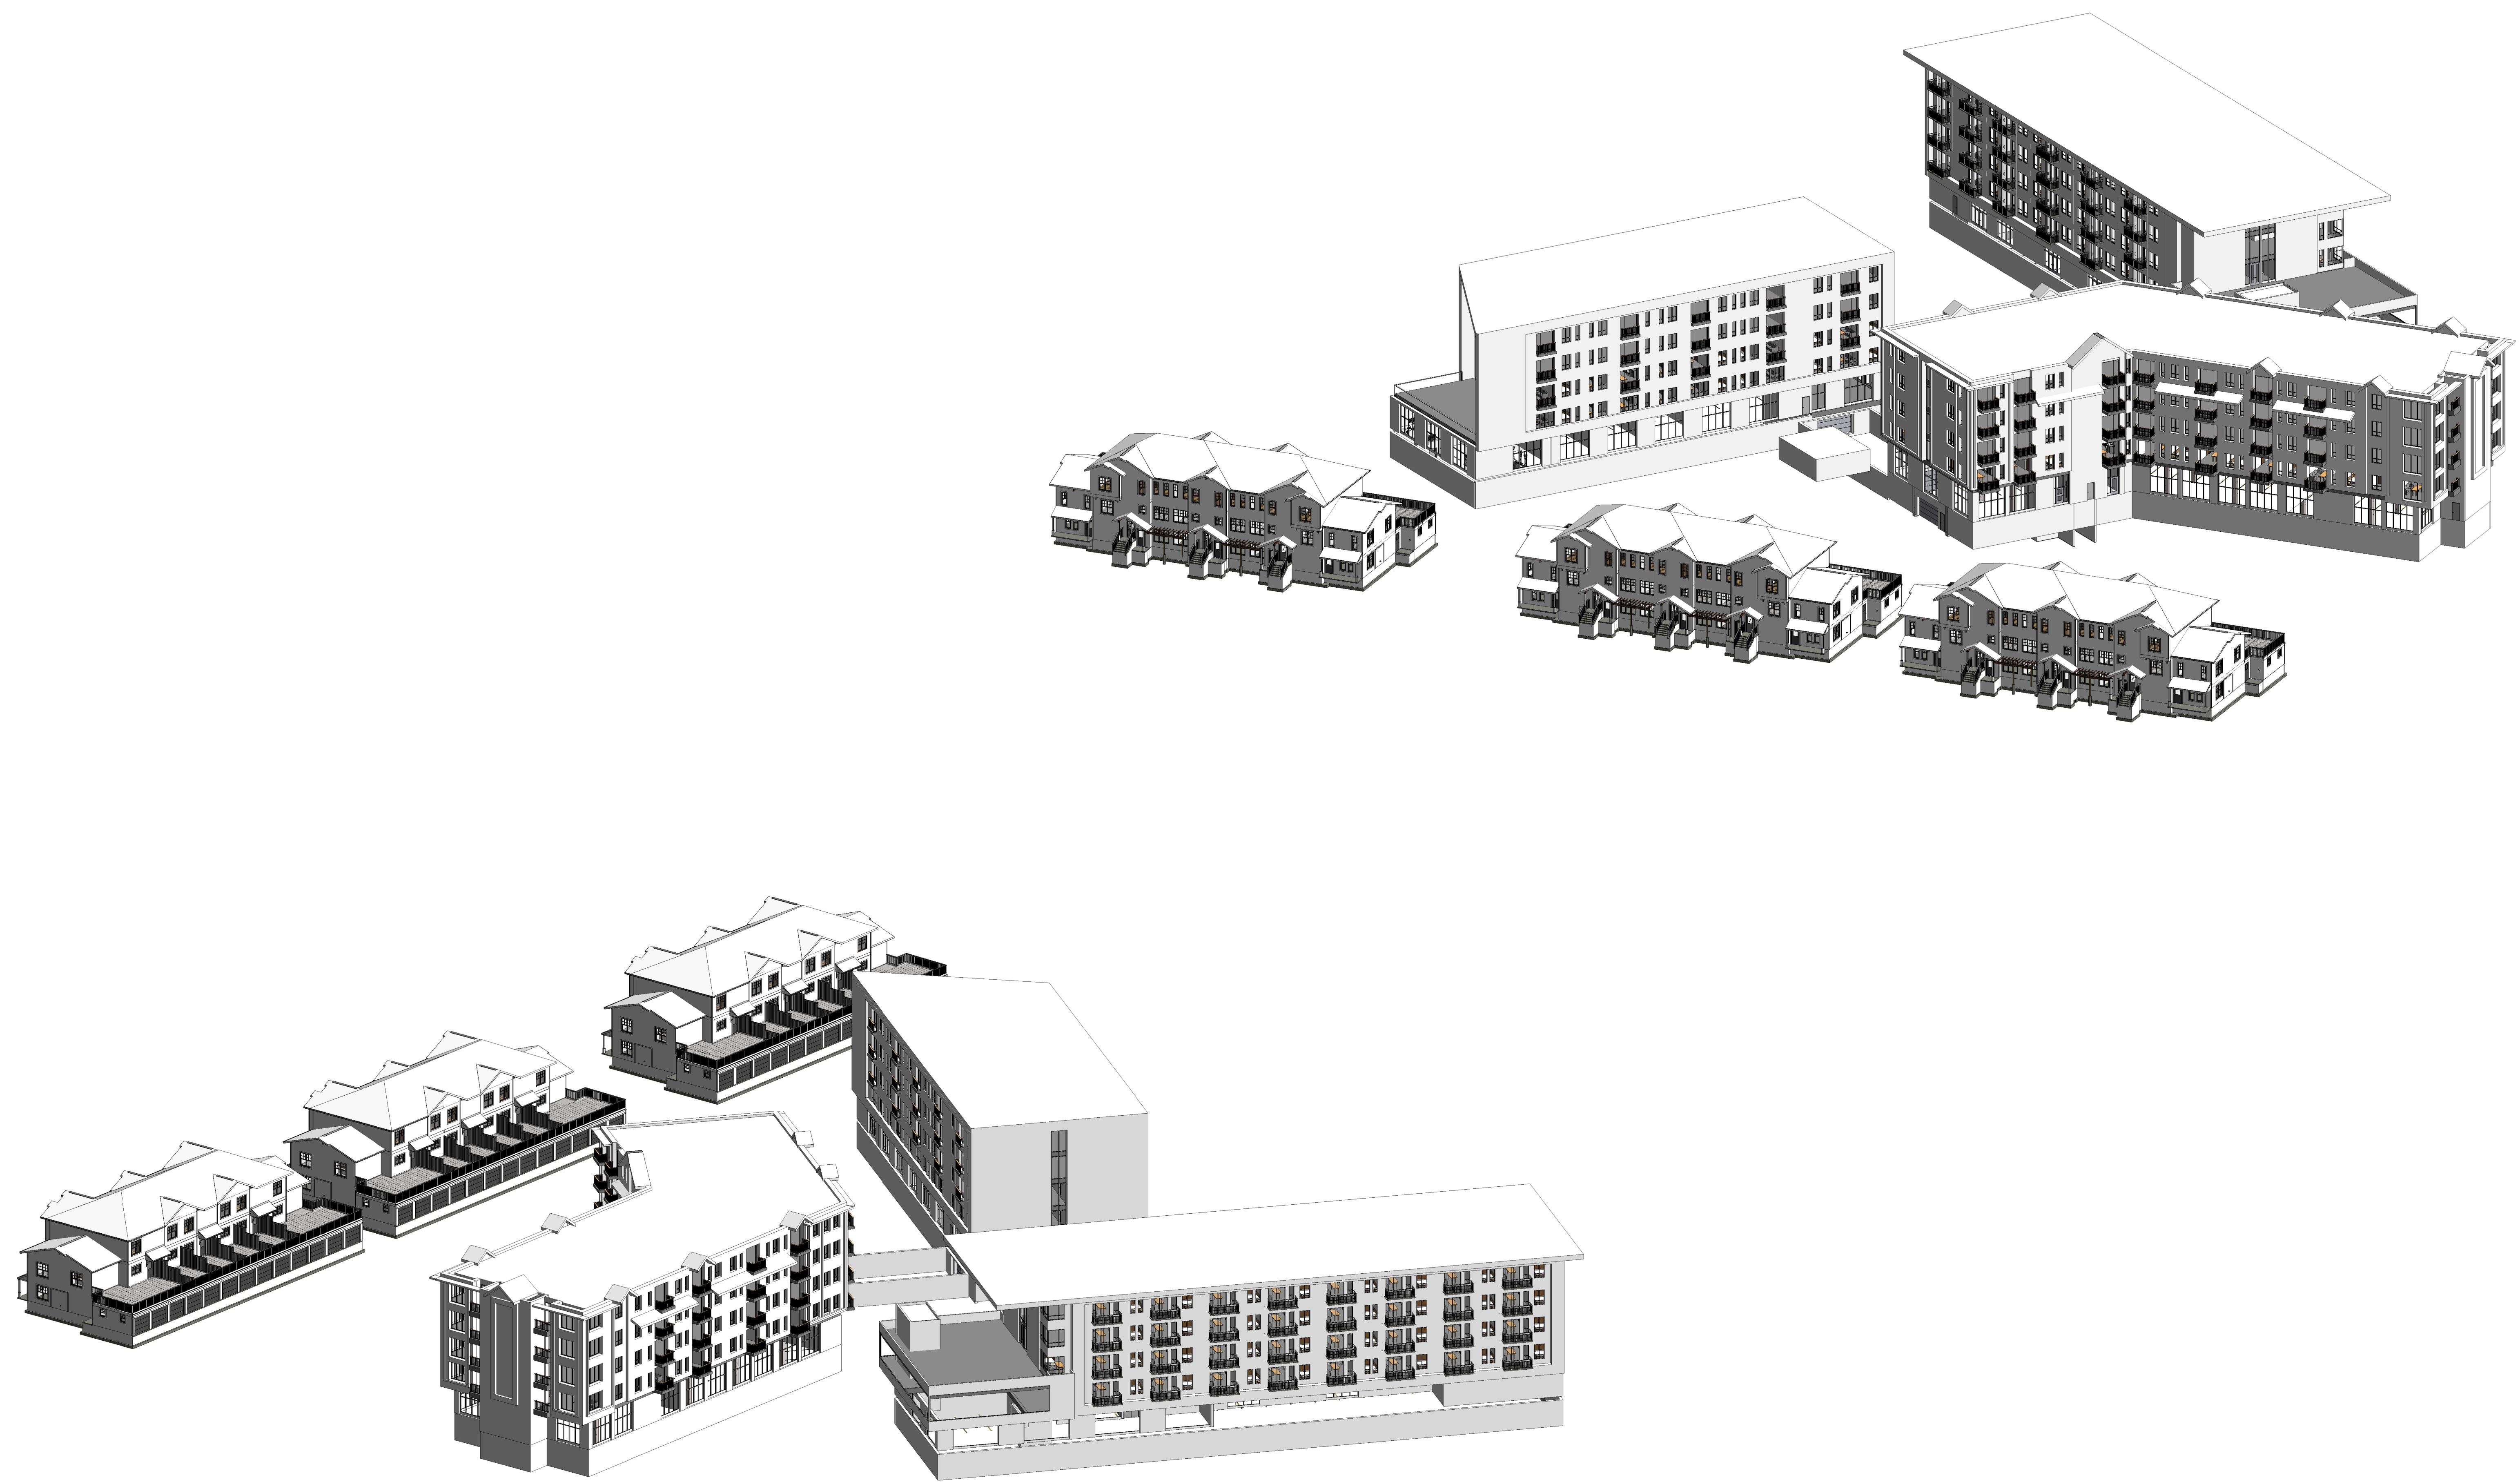




UNIT MATRIX				
	STUDIO	1 BEDROOM	2 BEDROOM	TOTAL
5TH FLOOR	3	4	4	11
4TH FLOOR	3	8	4	15
3RD FLOOR	3	8	4	15
2ND FLOOR	2	8	4	14
GROUND/PARKING	-	-	-	-
TOTAL	11	32	16	59


LOWER LEVEL PARKING: 40 STALLS

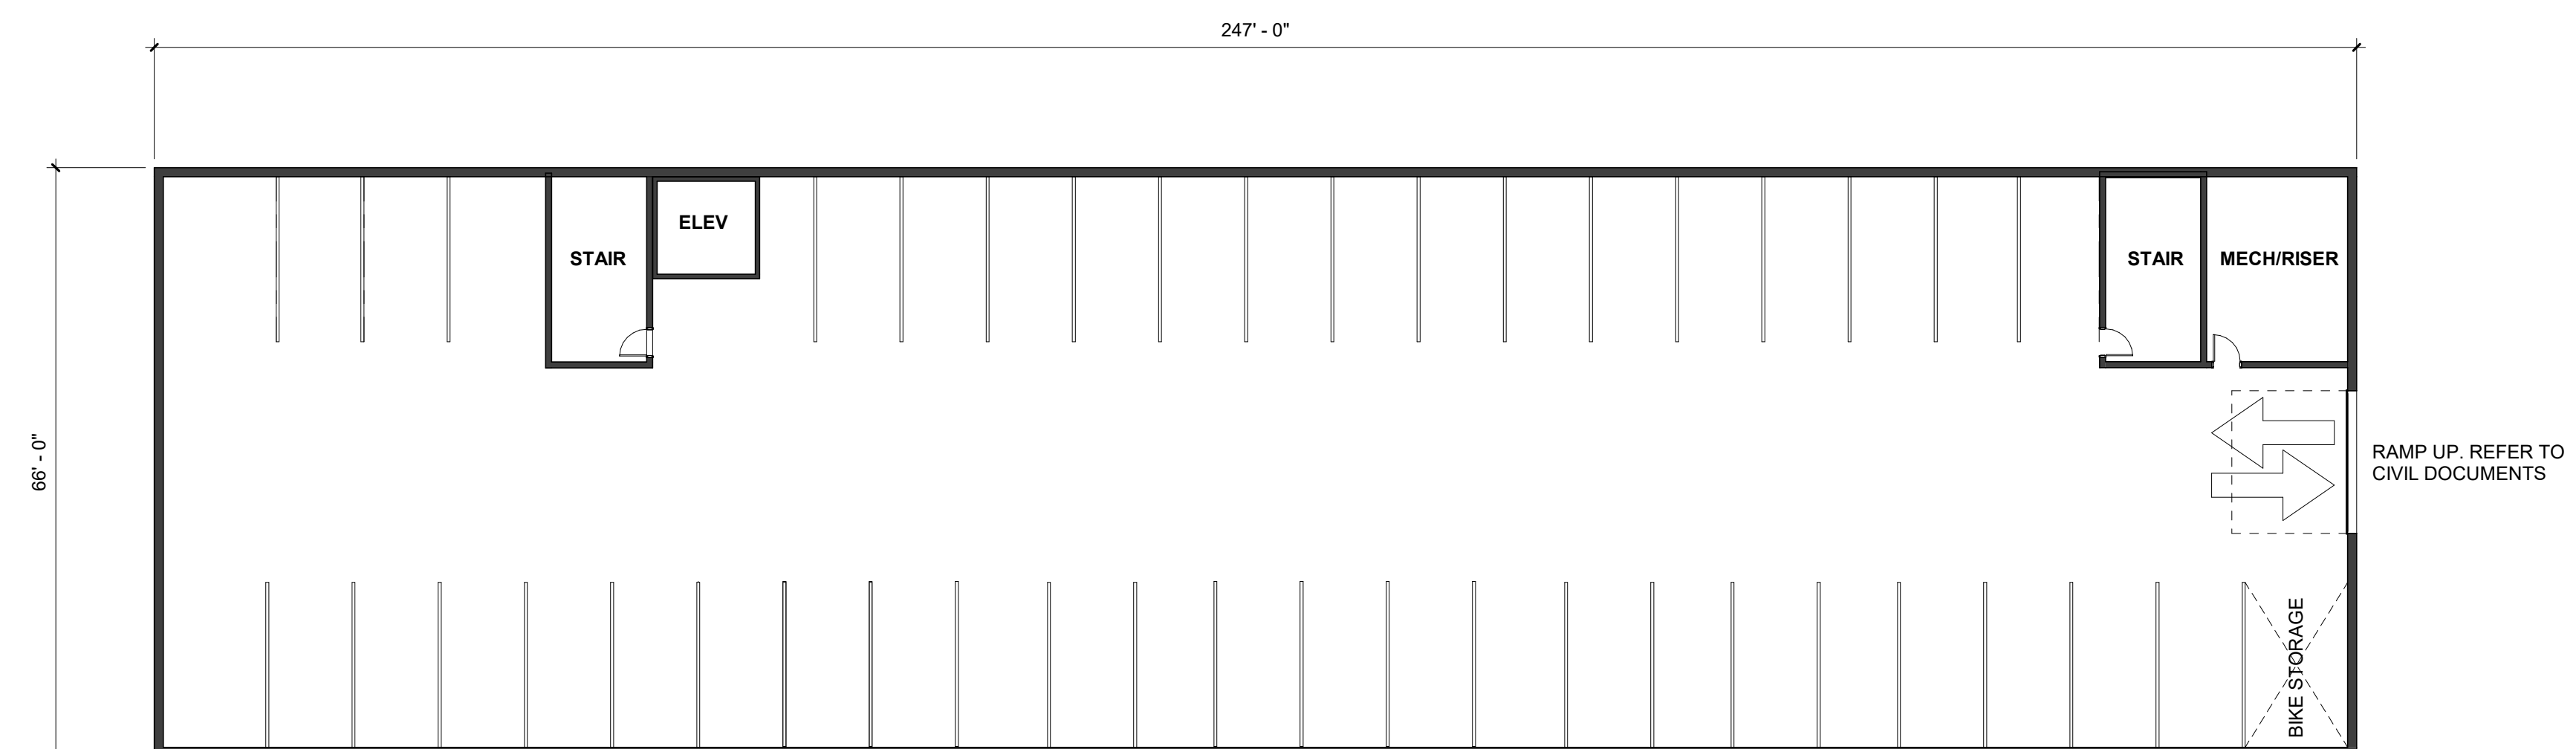


1 GARAGE LEVEL
1/16" = 1'-0"

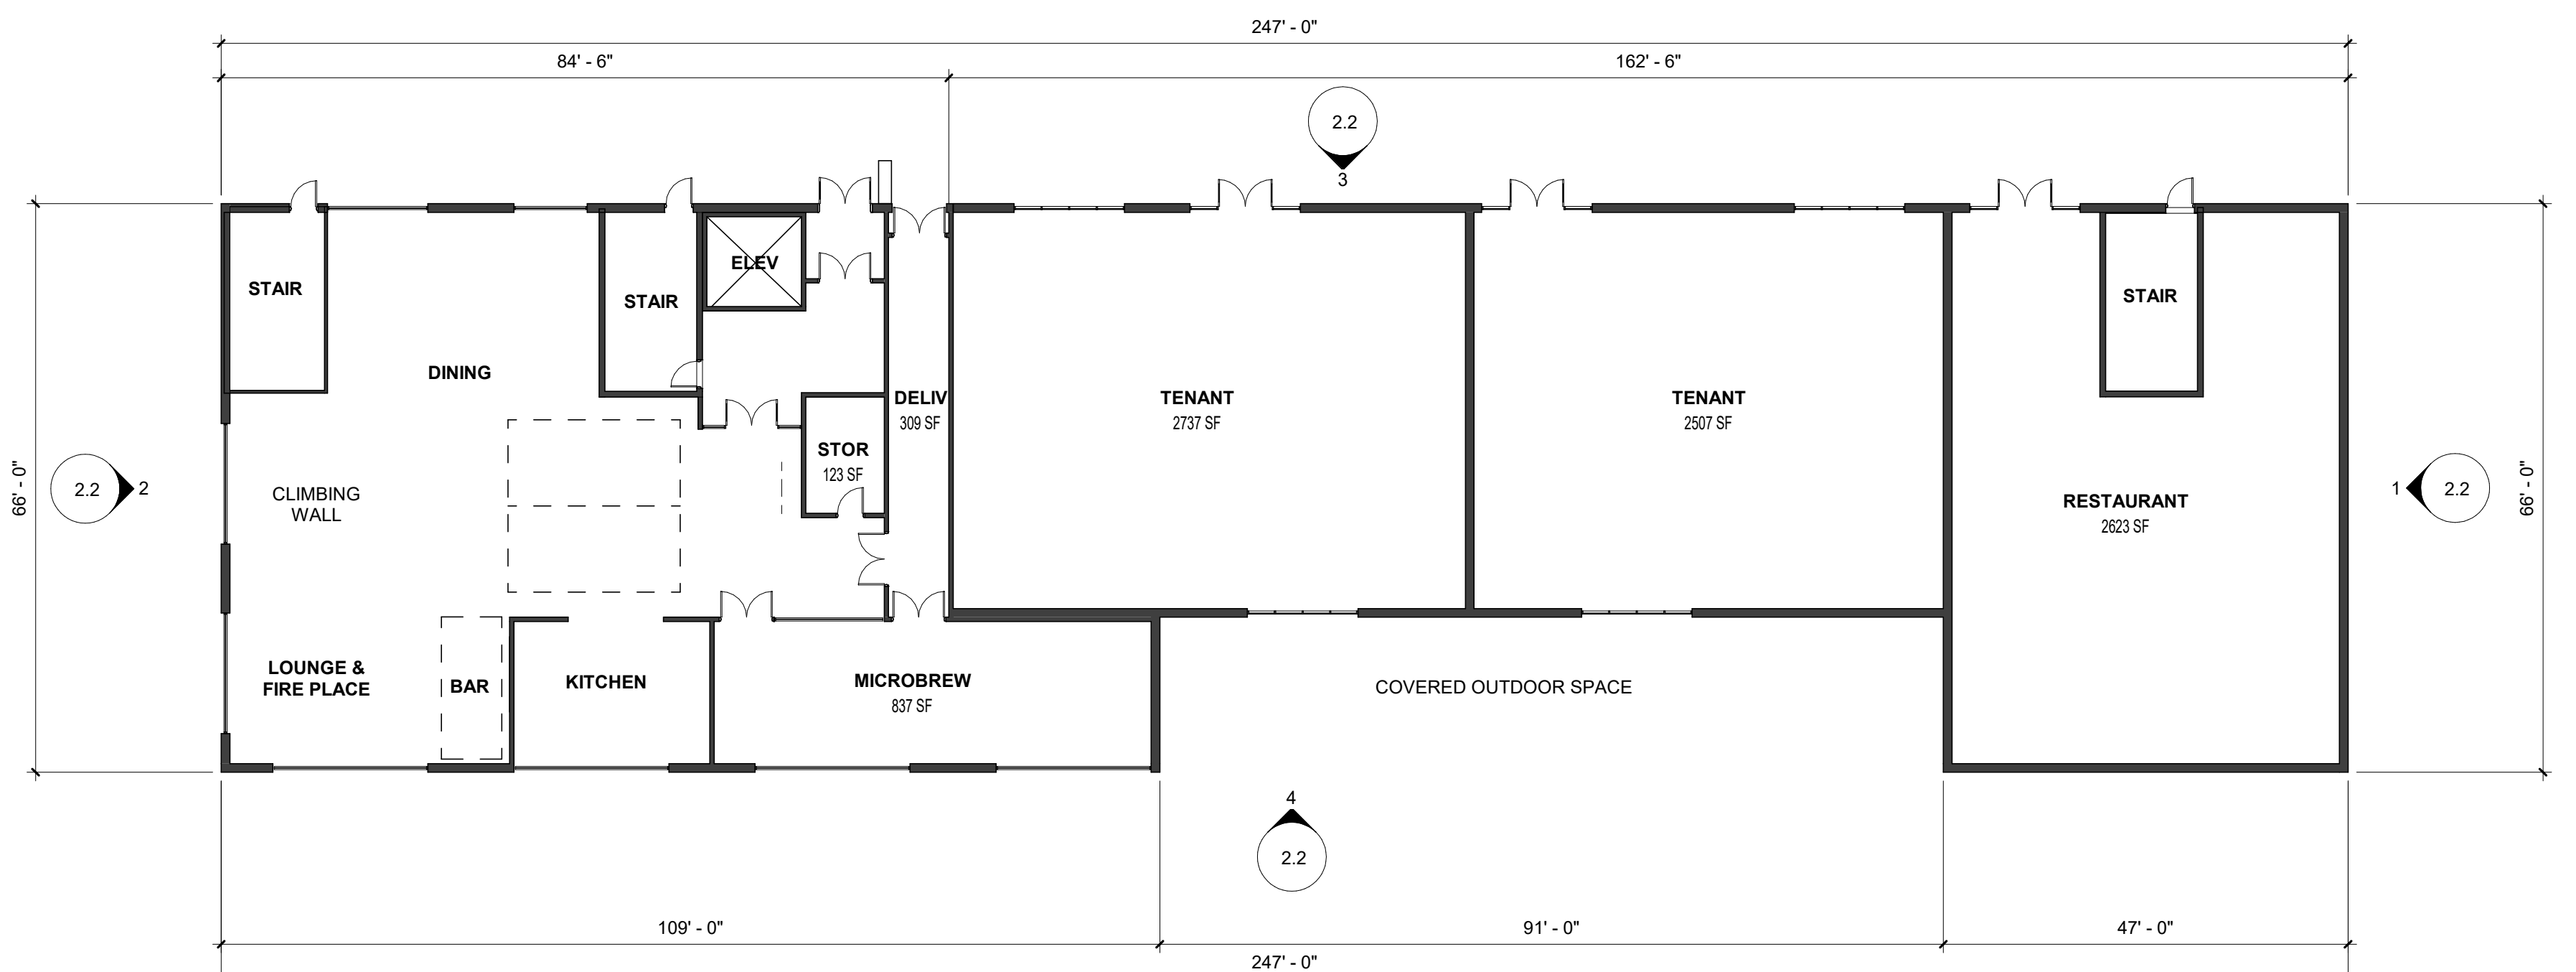

2 FIRST FLOOR PLAN
1/16" = 1'-0"

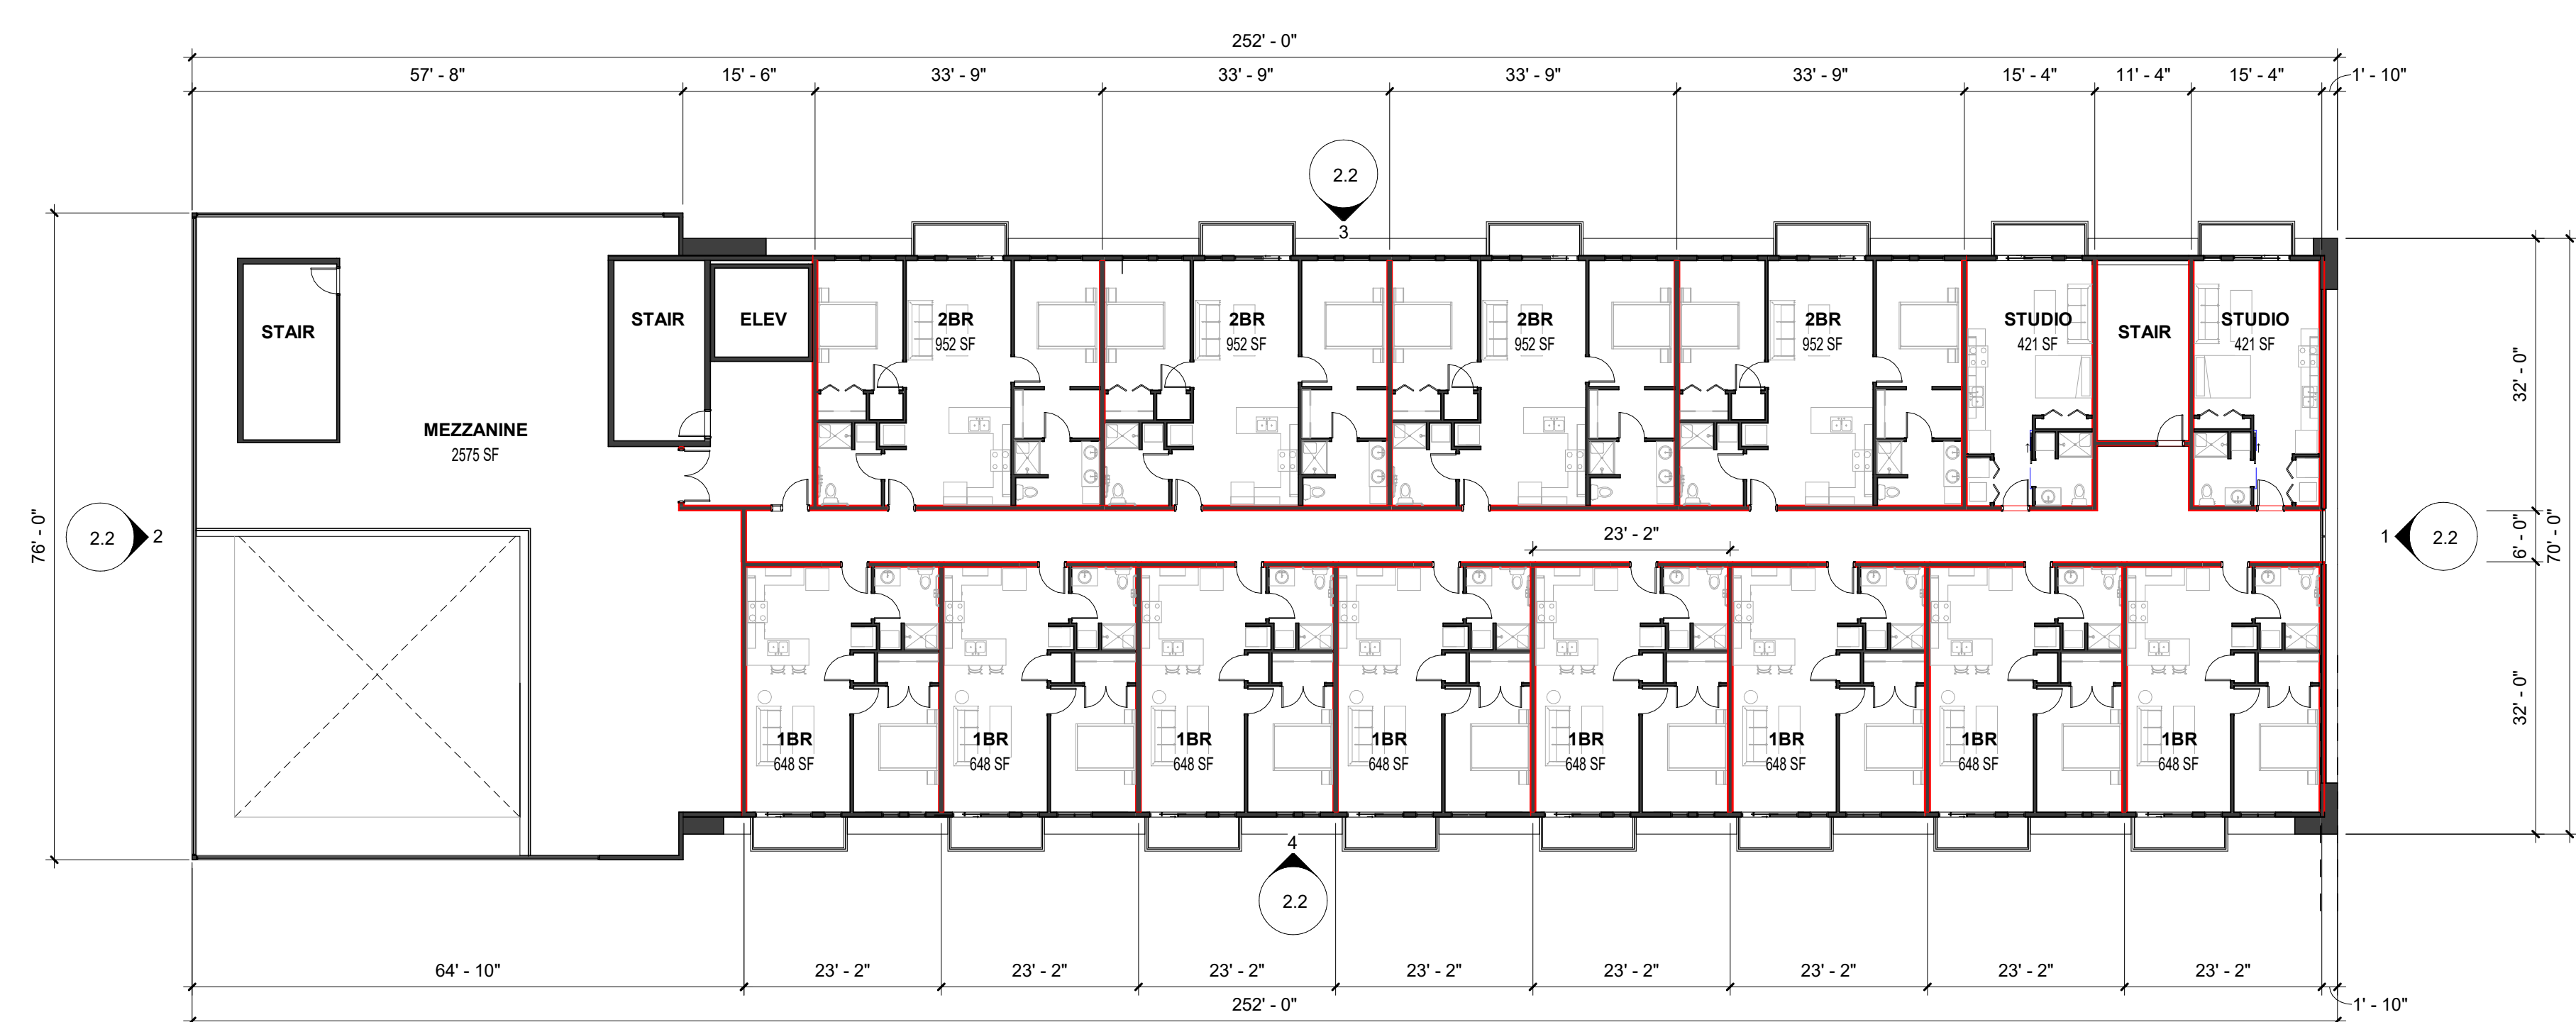


3 SECOND FLOOR PLAN
1/16" = 1'-0"

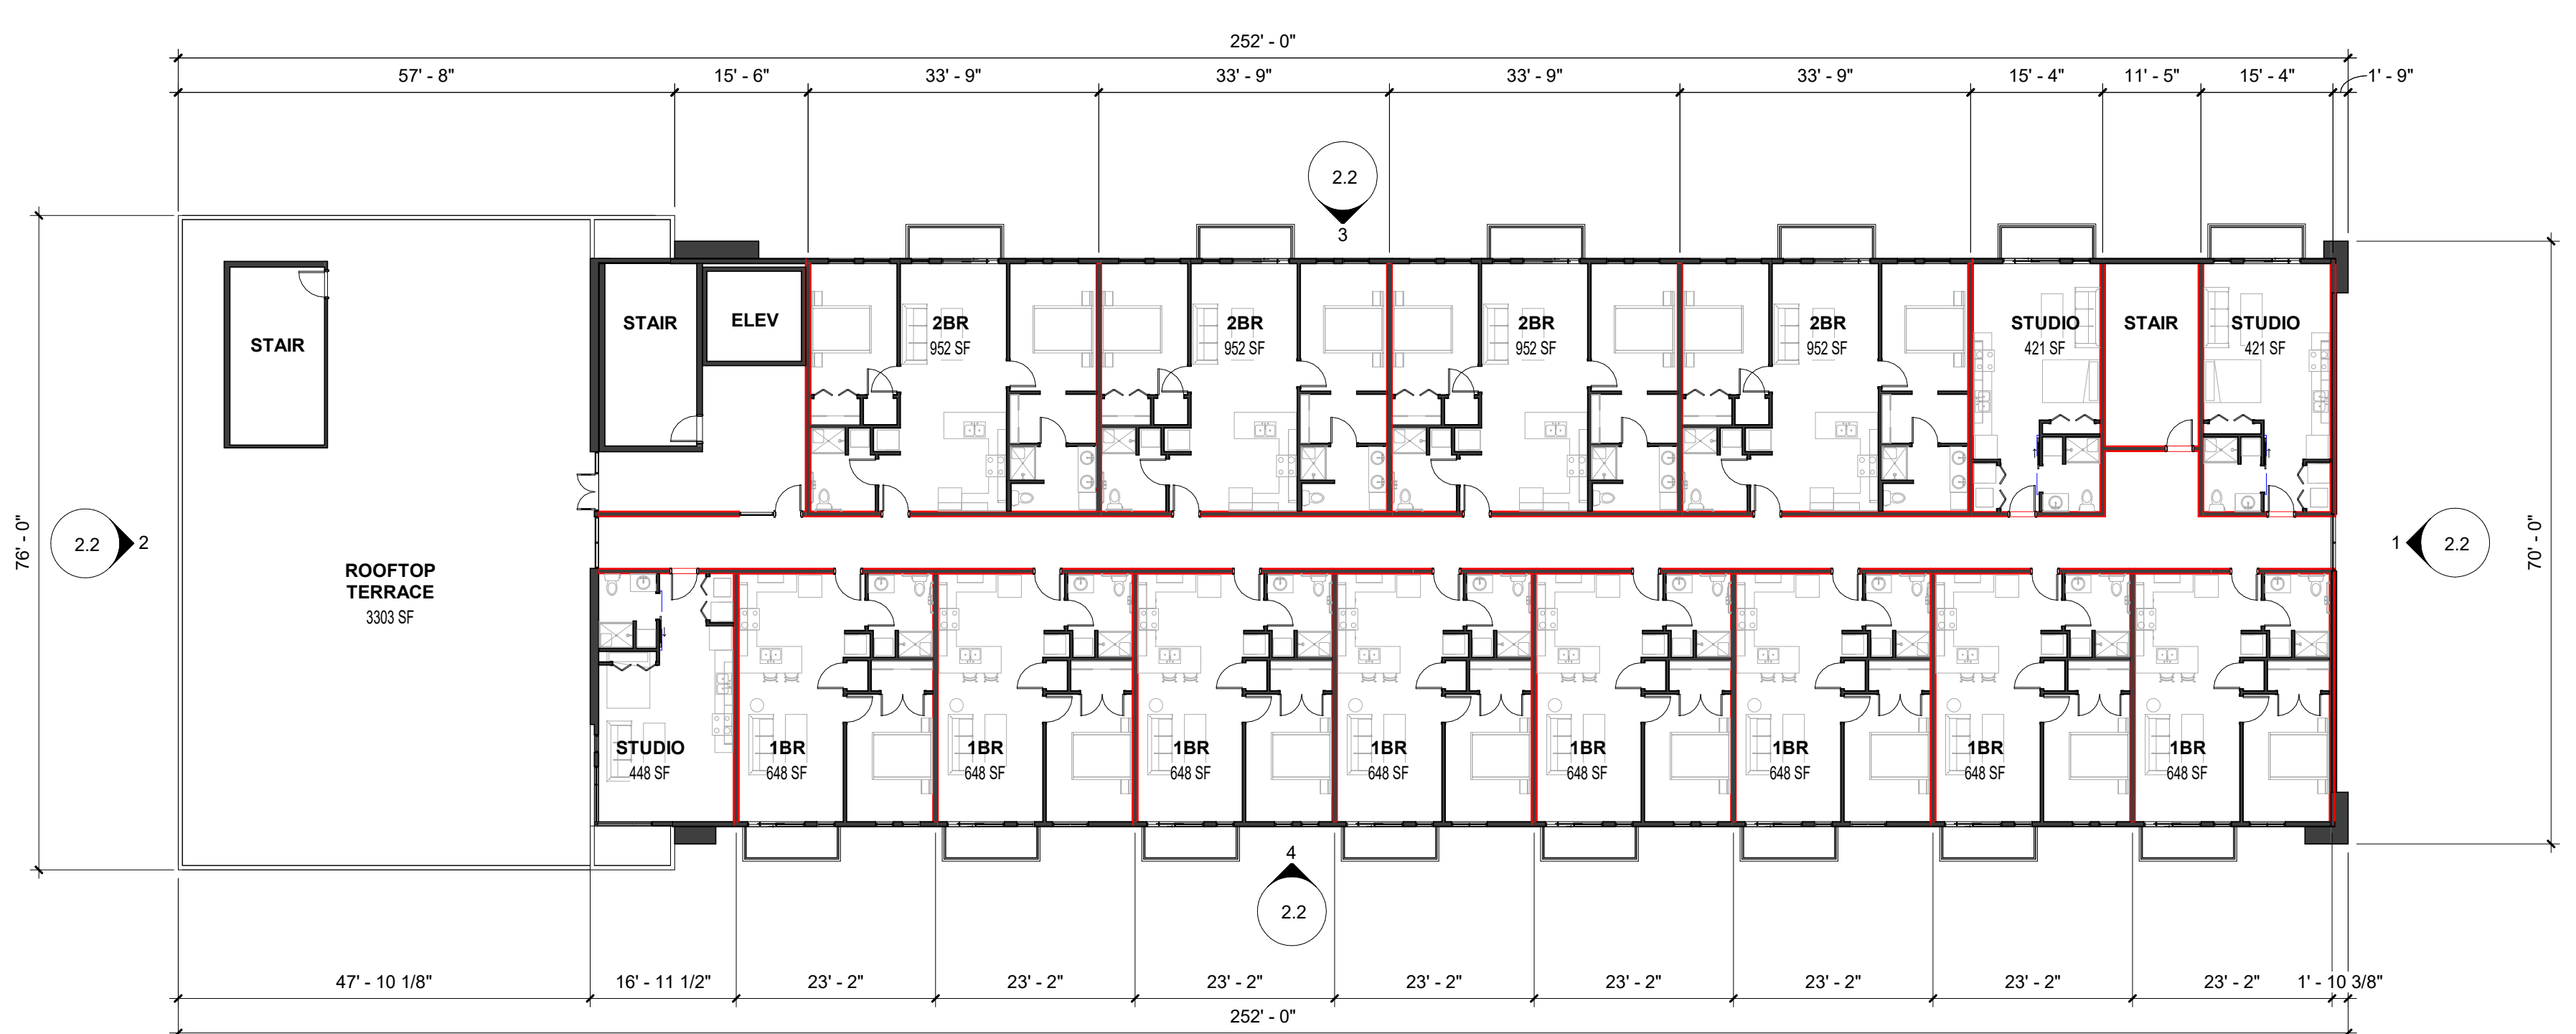


4 THIRD THRU FIFTH FLOOR PLAN
1/16" = 1'-0"

SOUTH BUILDING

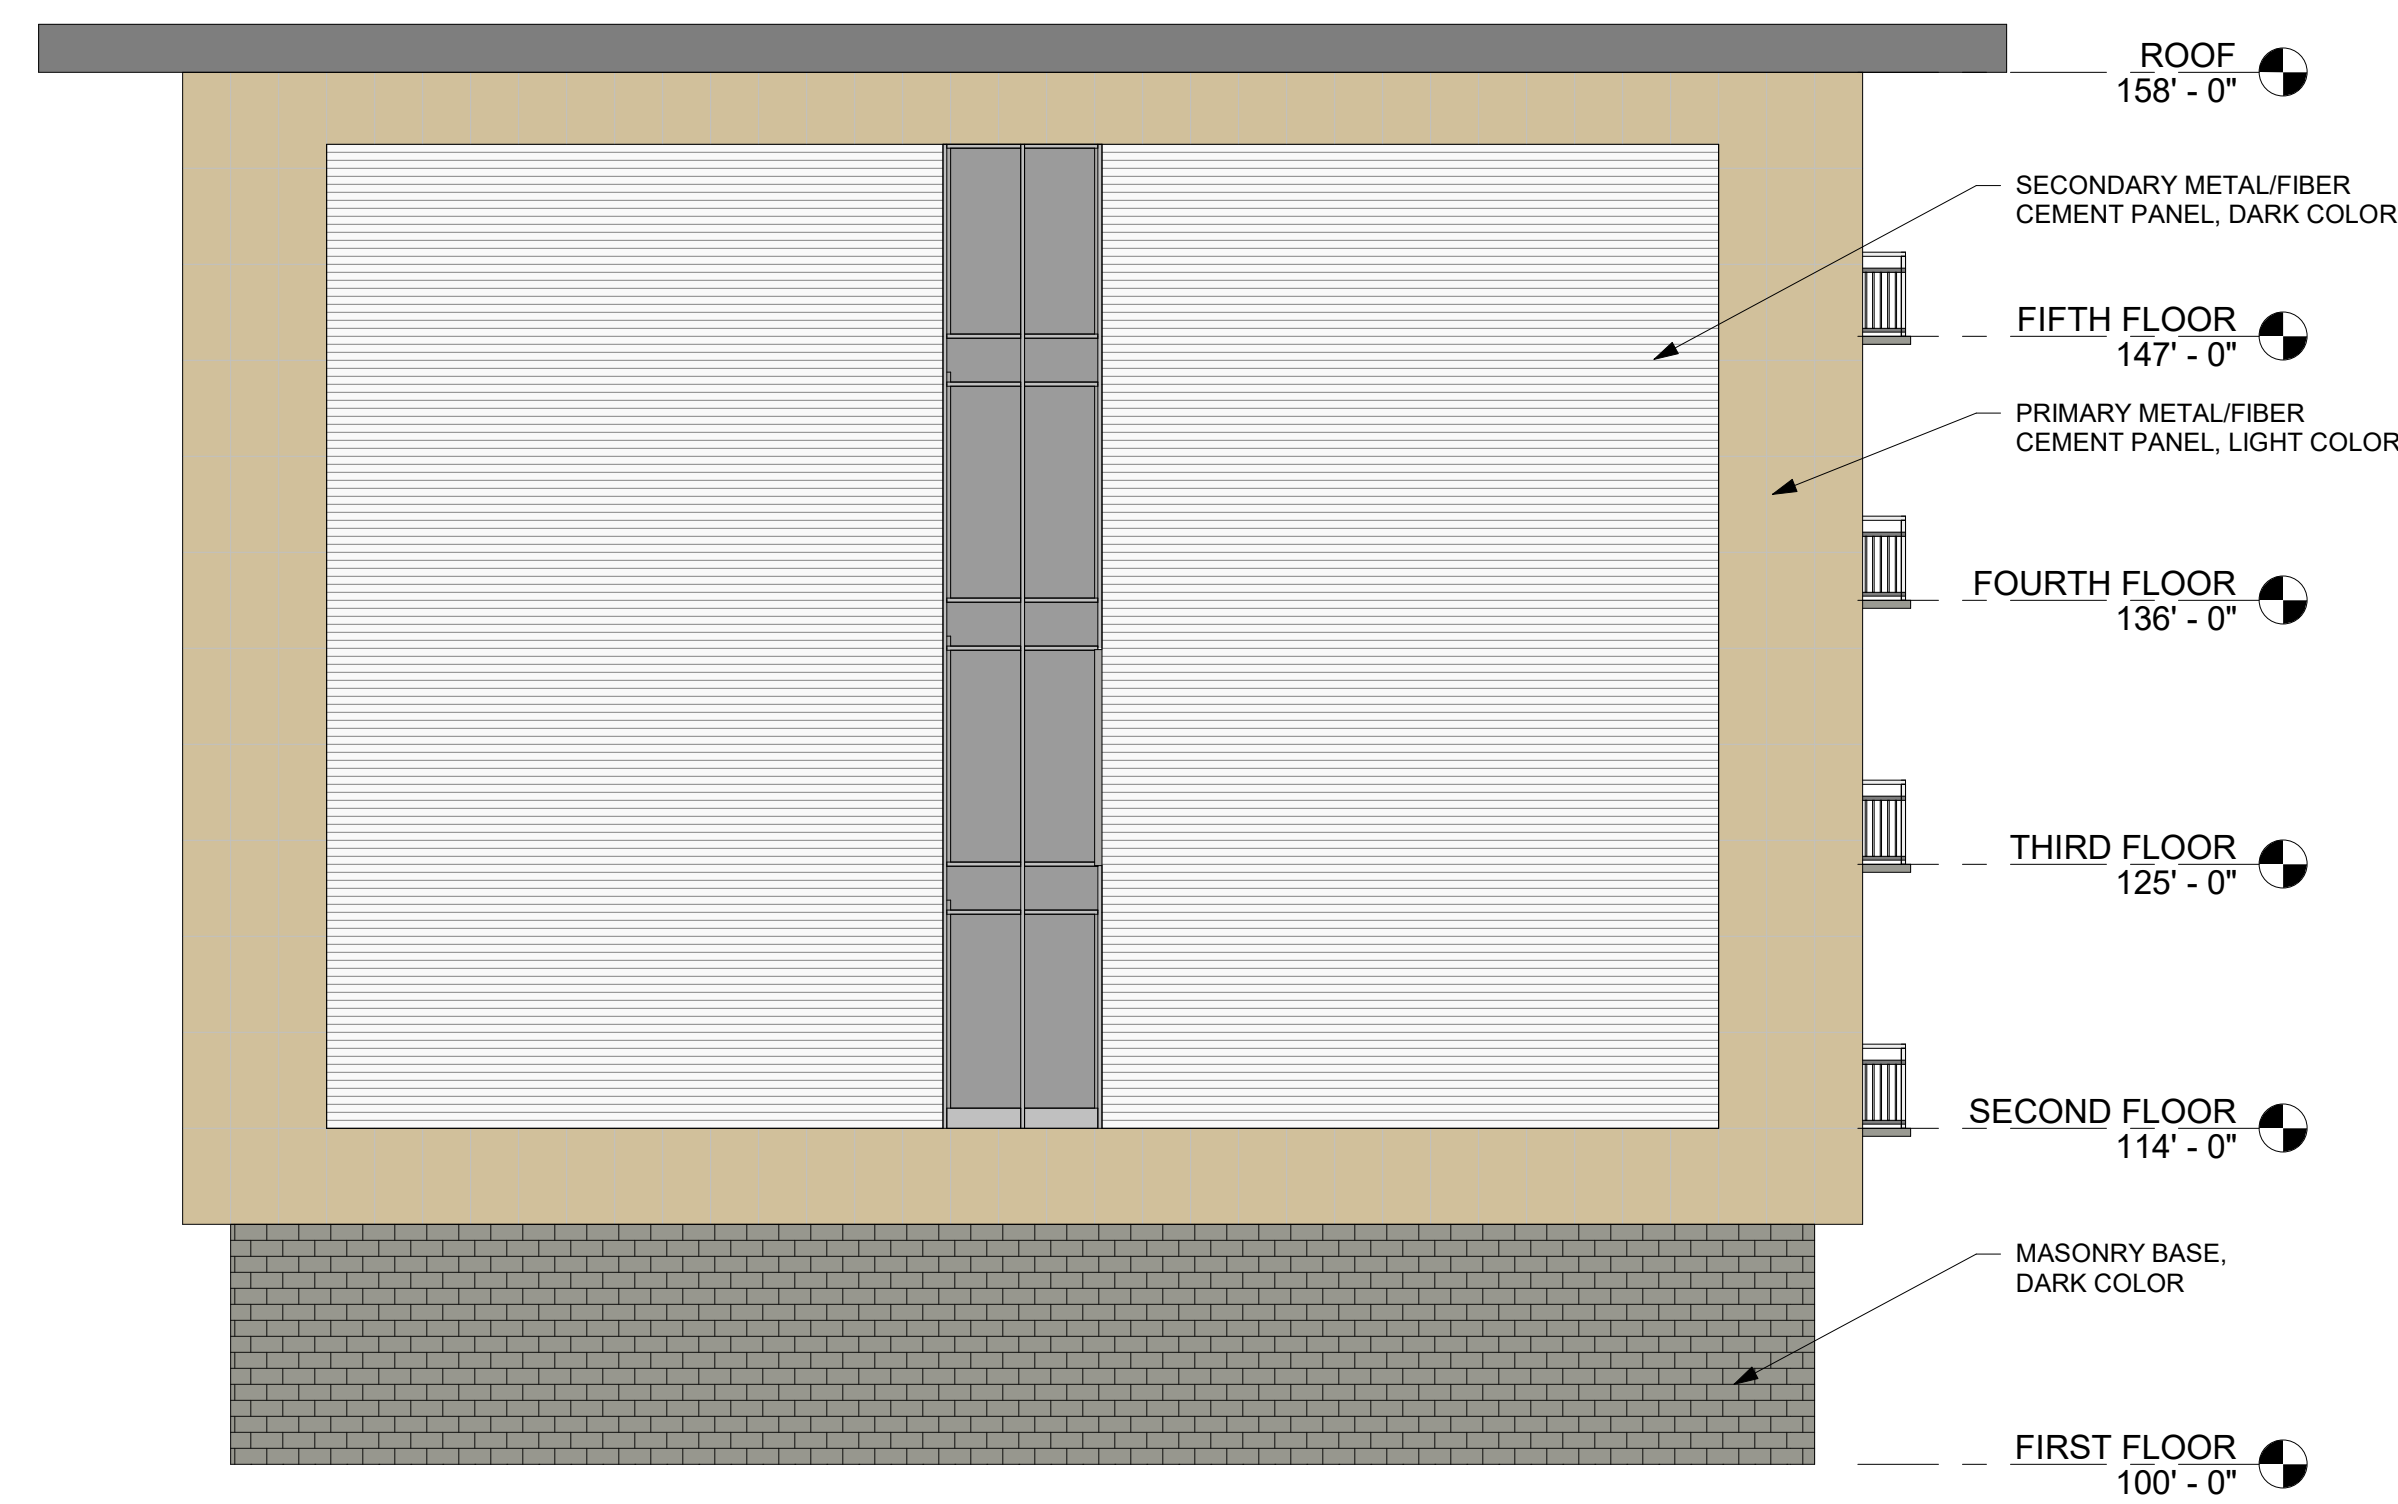

1 SOUTH BUILDING - SOUTH ELEVATION
1/8" = 1'-0"

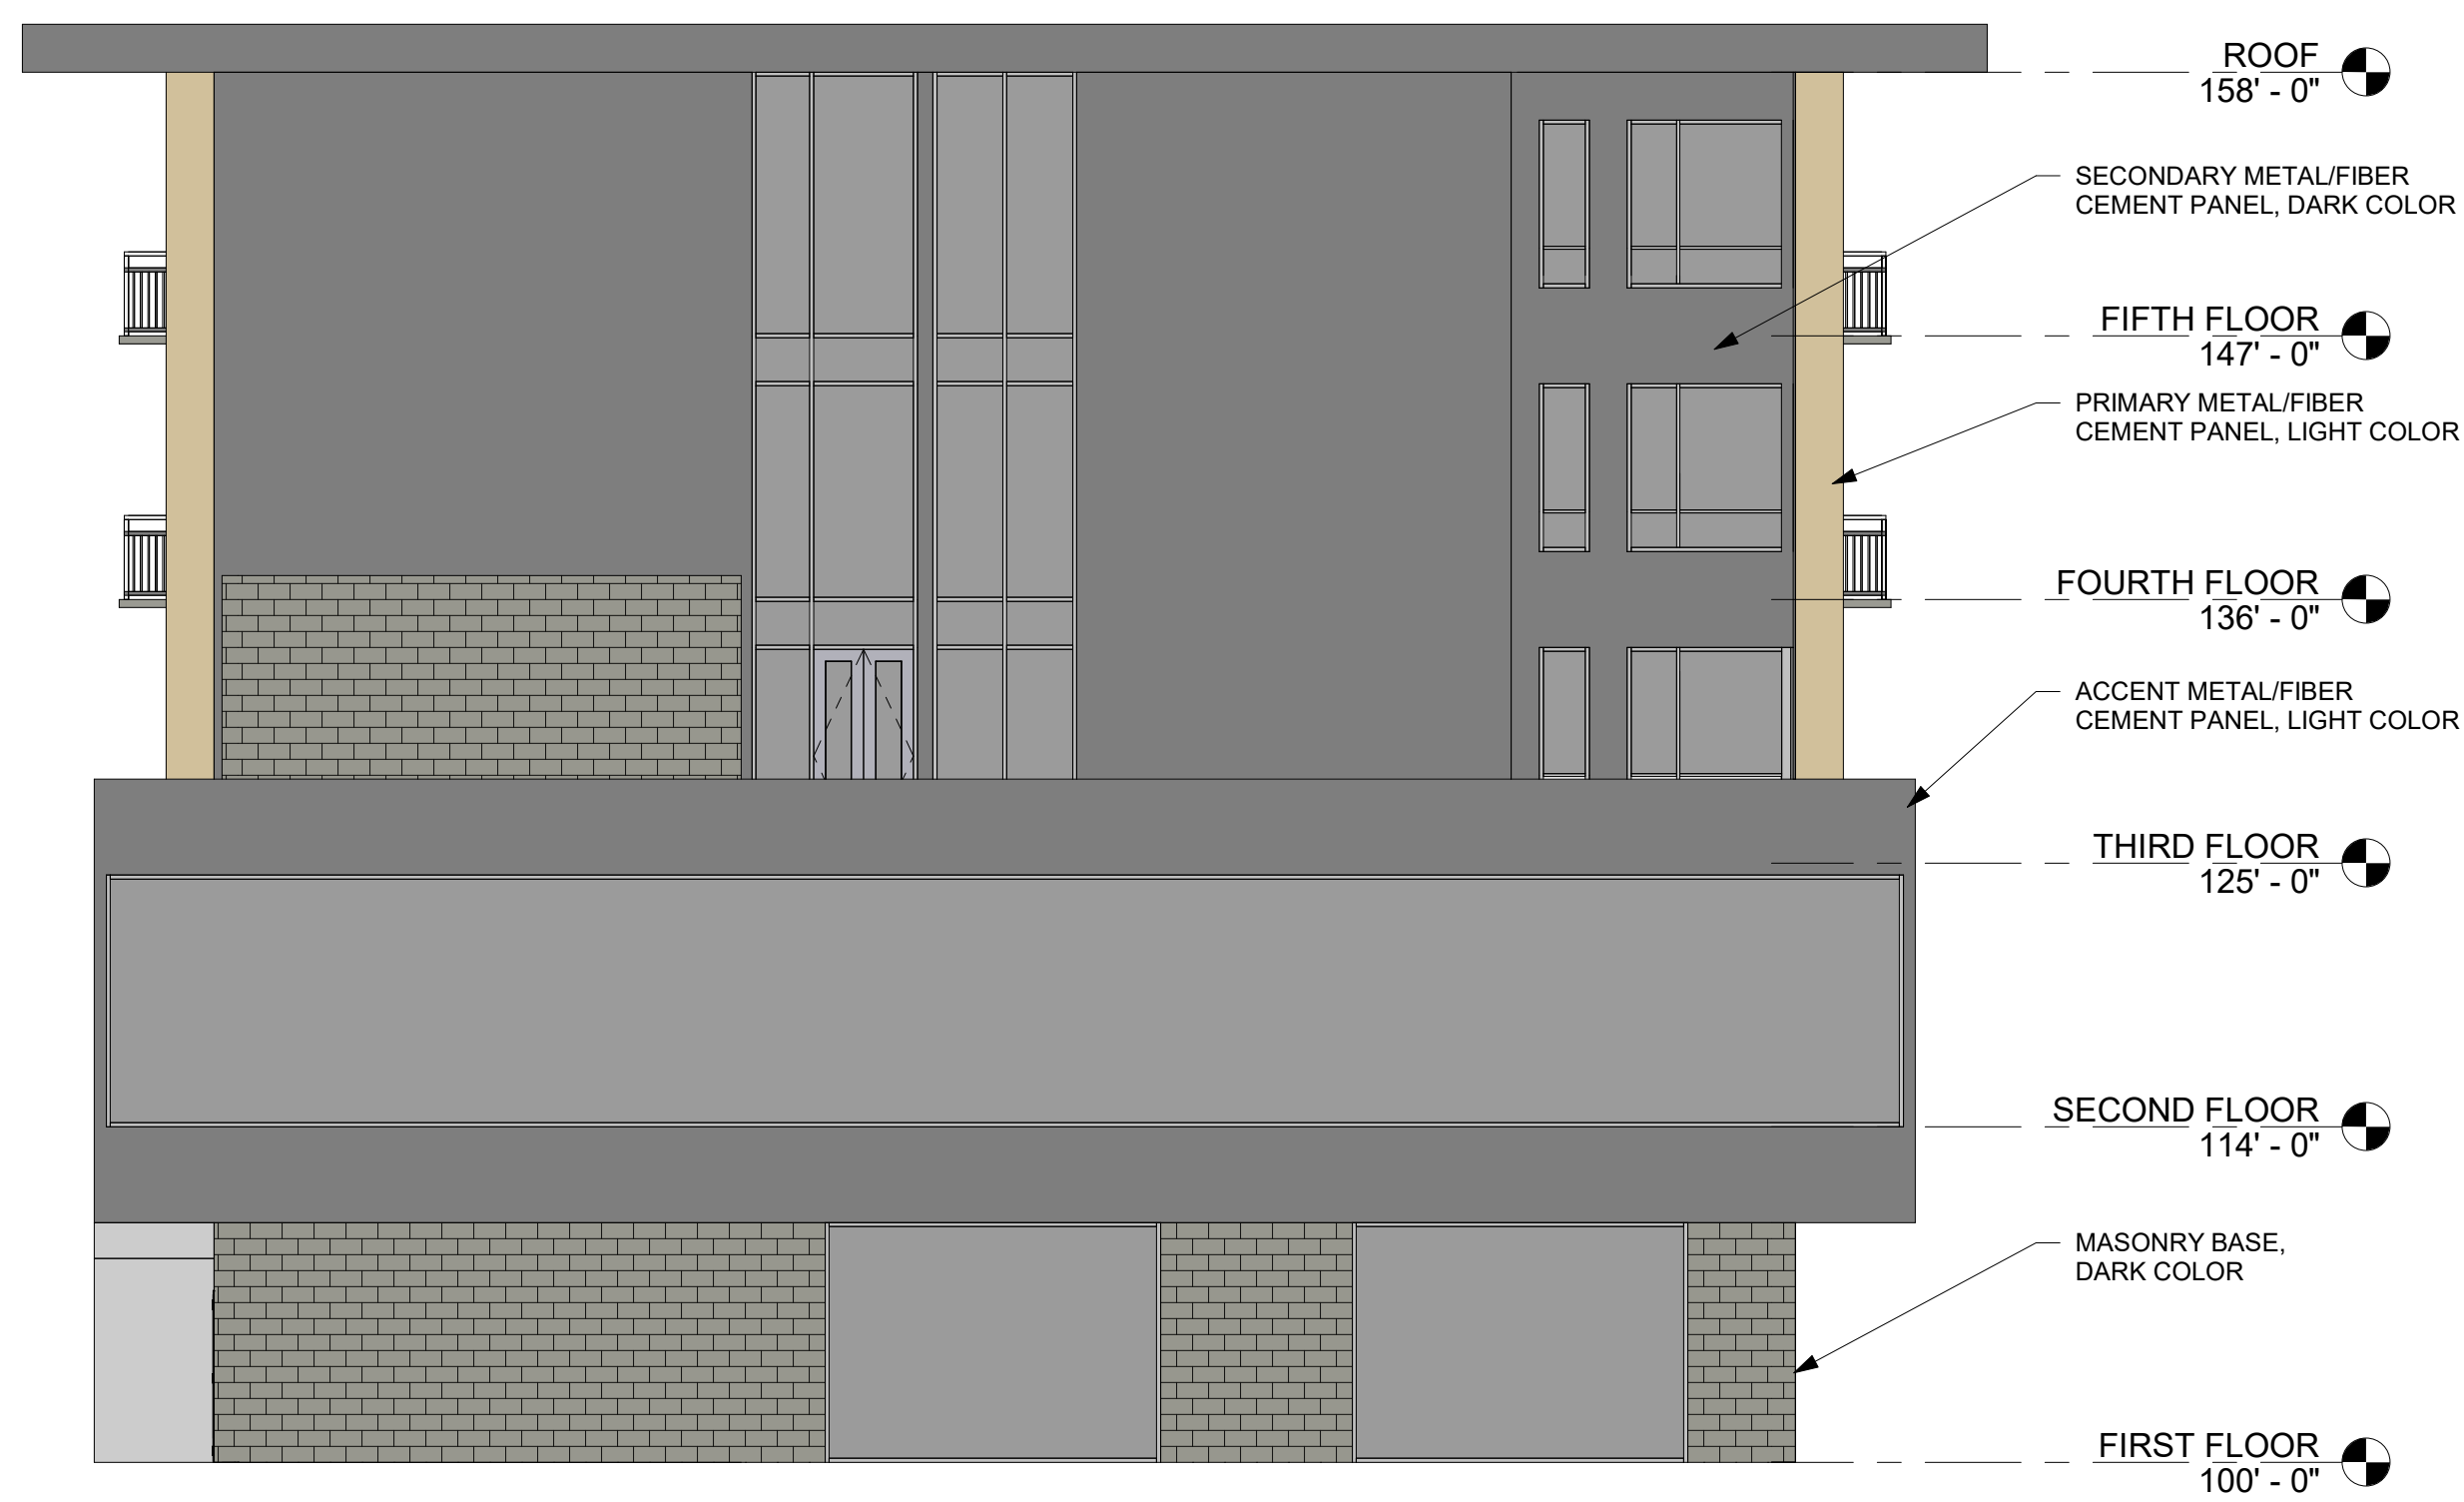

2 SOUTH BUILDING - NORTH ELEVATION
1/8" = 1'-0"



3 SOUTH BUILDING - EAST ELEVATION
1/8" = 1'-0"




4 SOUTH BUILDING - WEST ELEVATION
1/8" = 1'-0"


SOUTH BUILDING EXTERIOR ELEVATIONS

UNIT MATRIX				
	STUDIO	1 BEDROOM	2 BEDROOM	TOTAL
5TH FLOOR	6	6	6	18
4TH FLOOR	6	6	6	18
3RD FLOOR	6	6	6	18
2ND FLOOR	6	6	6	18
GROUND/PARKING	-	-	-	-
TOTAL	24	24	24	72


LOWER LEVEL PARKING: 36

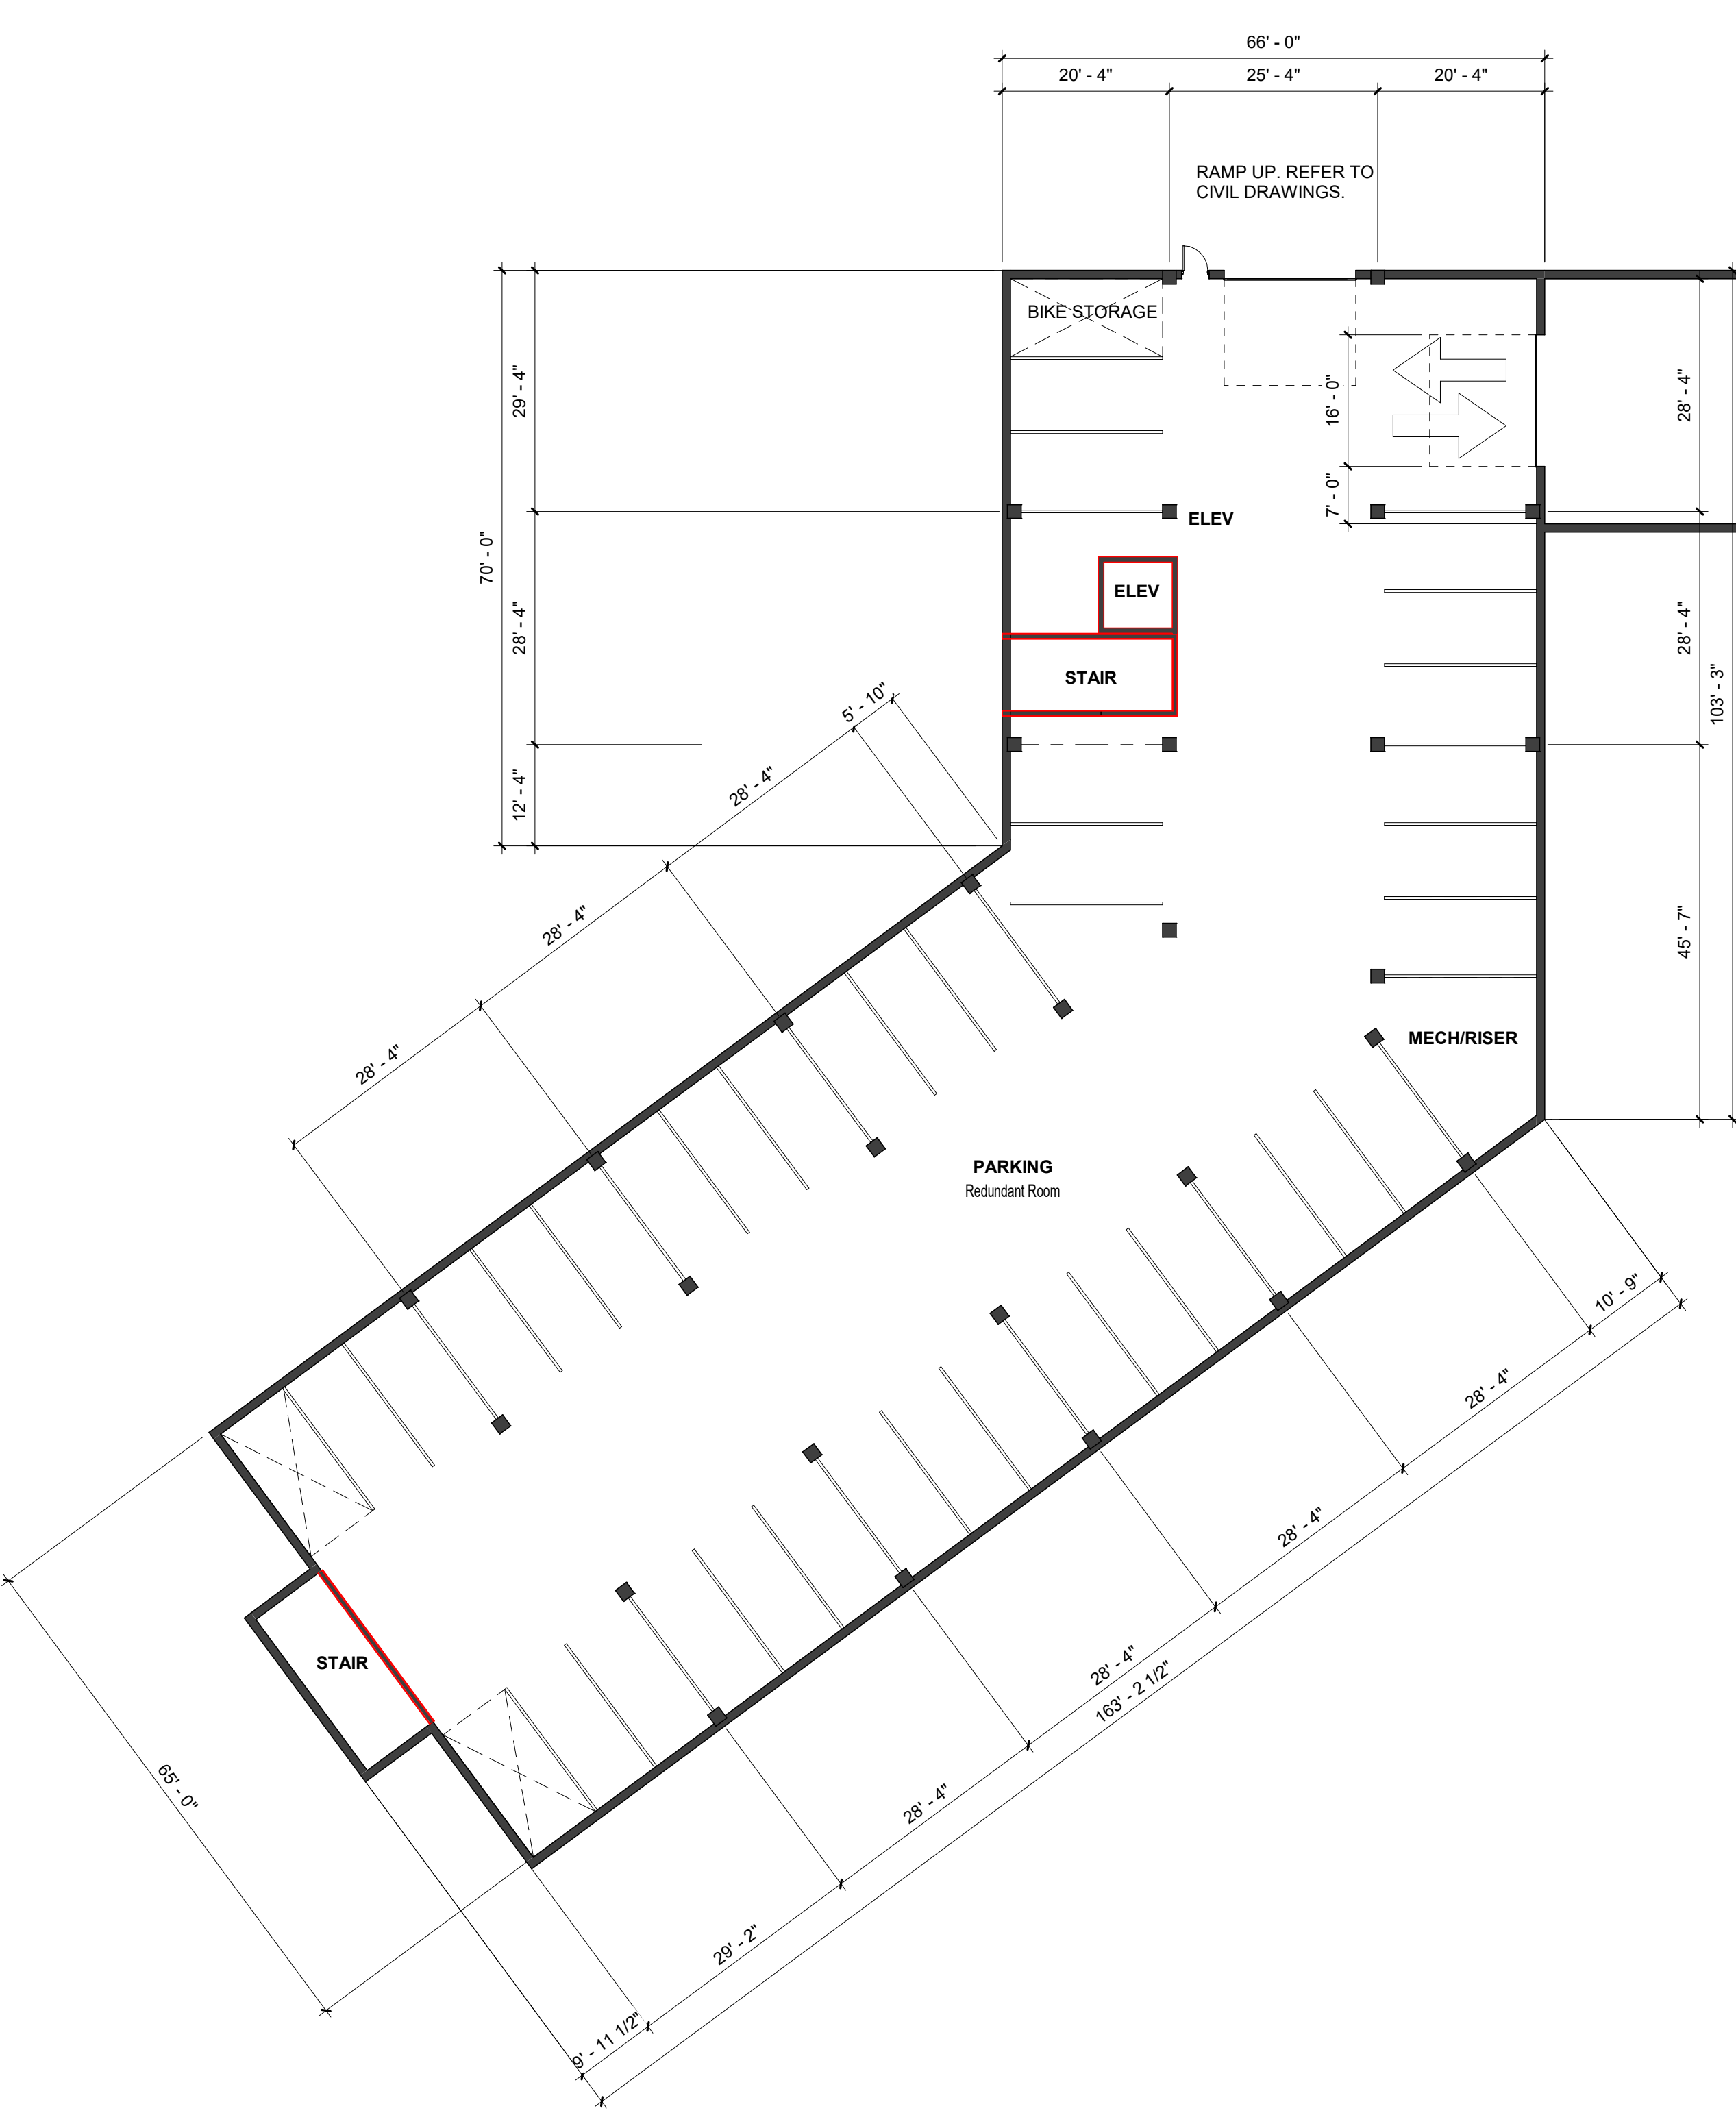

3 GARAGE LEVEL
1/16" = 1'-0"

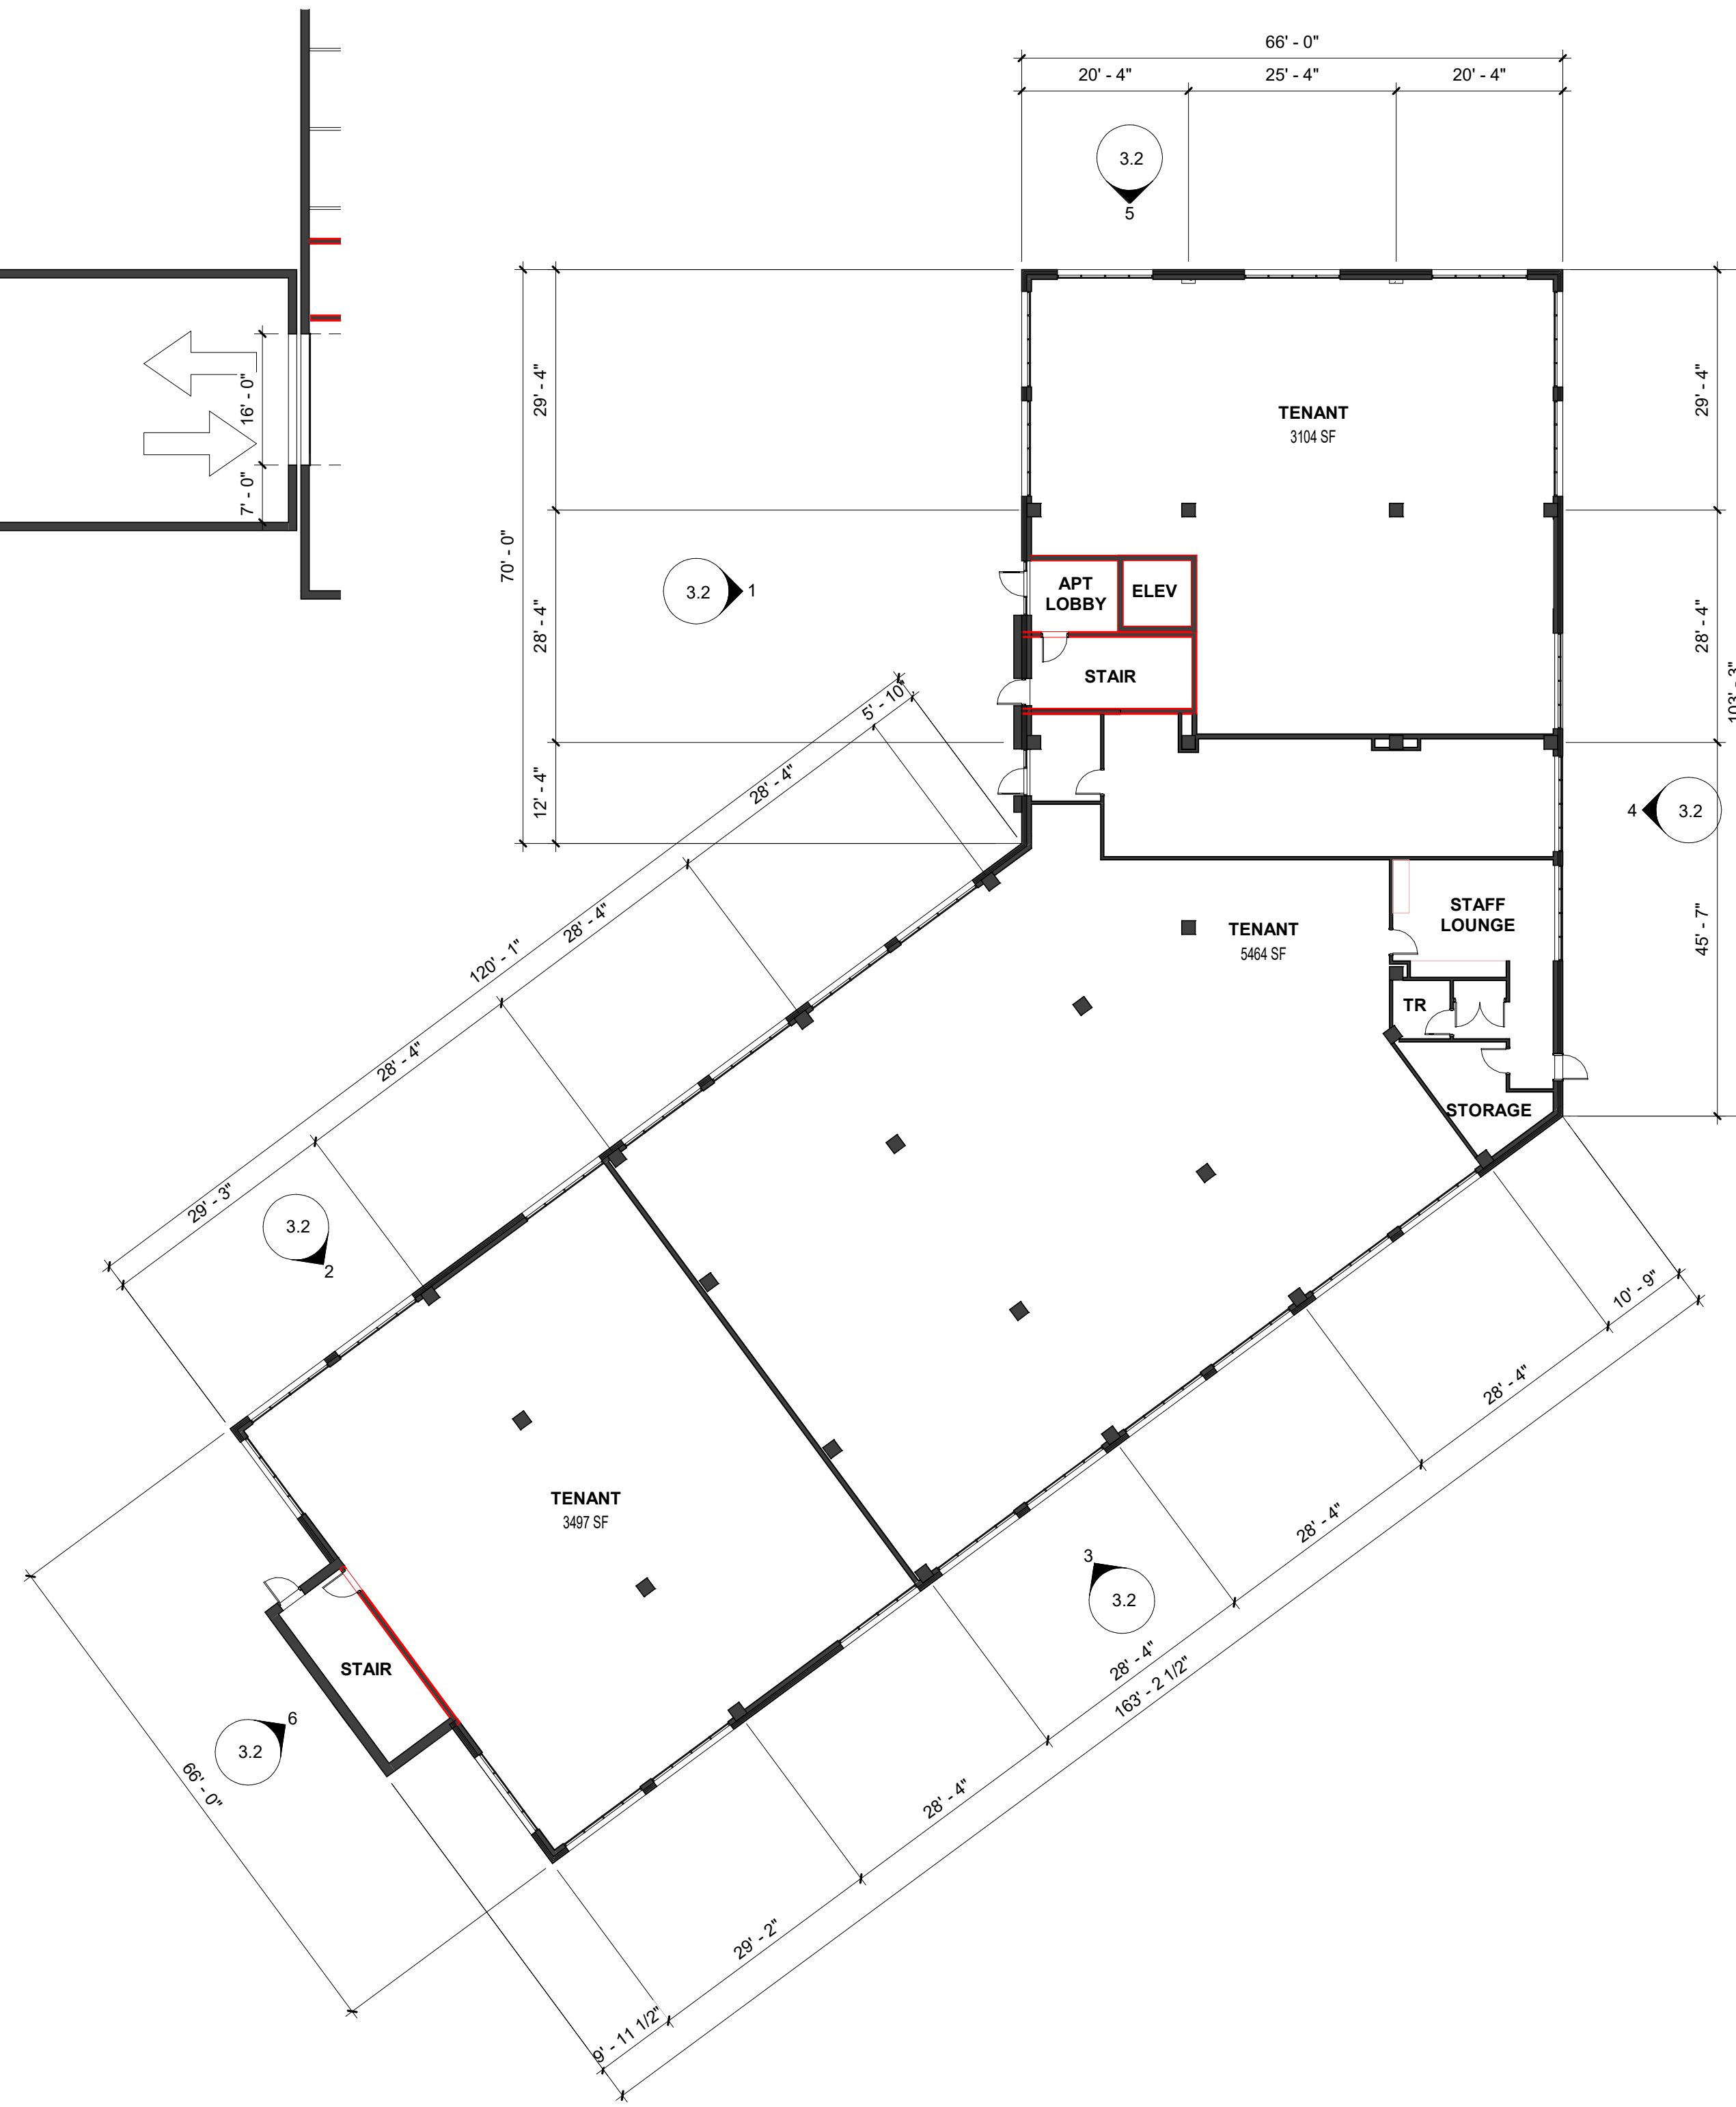

1 FIRST FLOOR PLAN
1/16" = 1'-0"

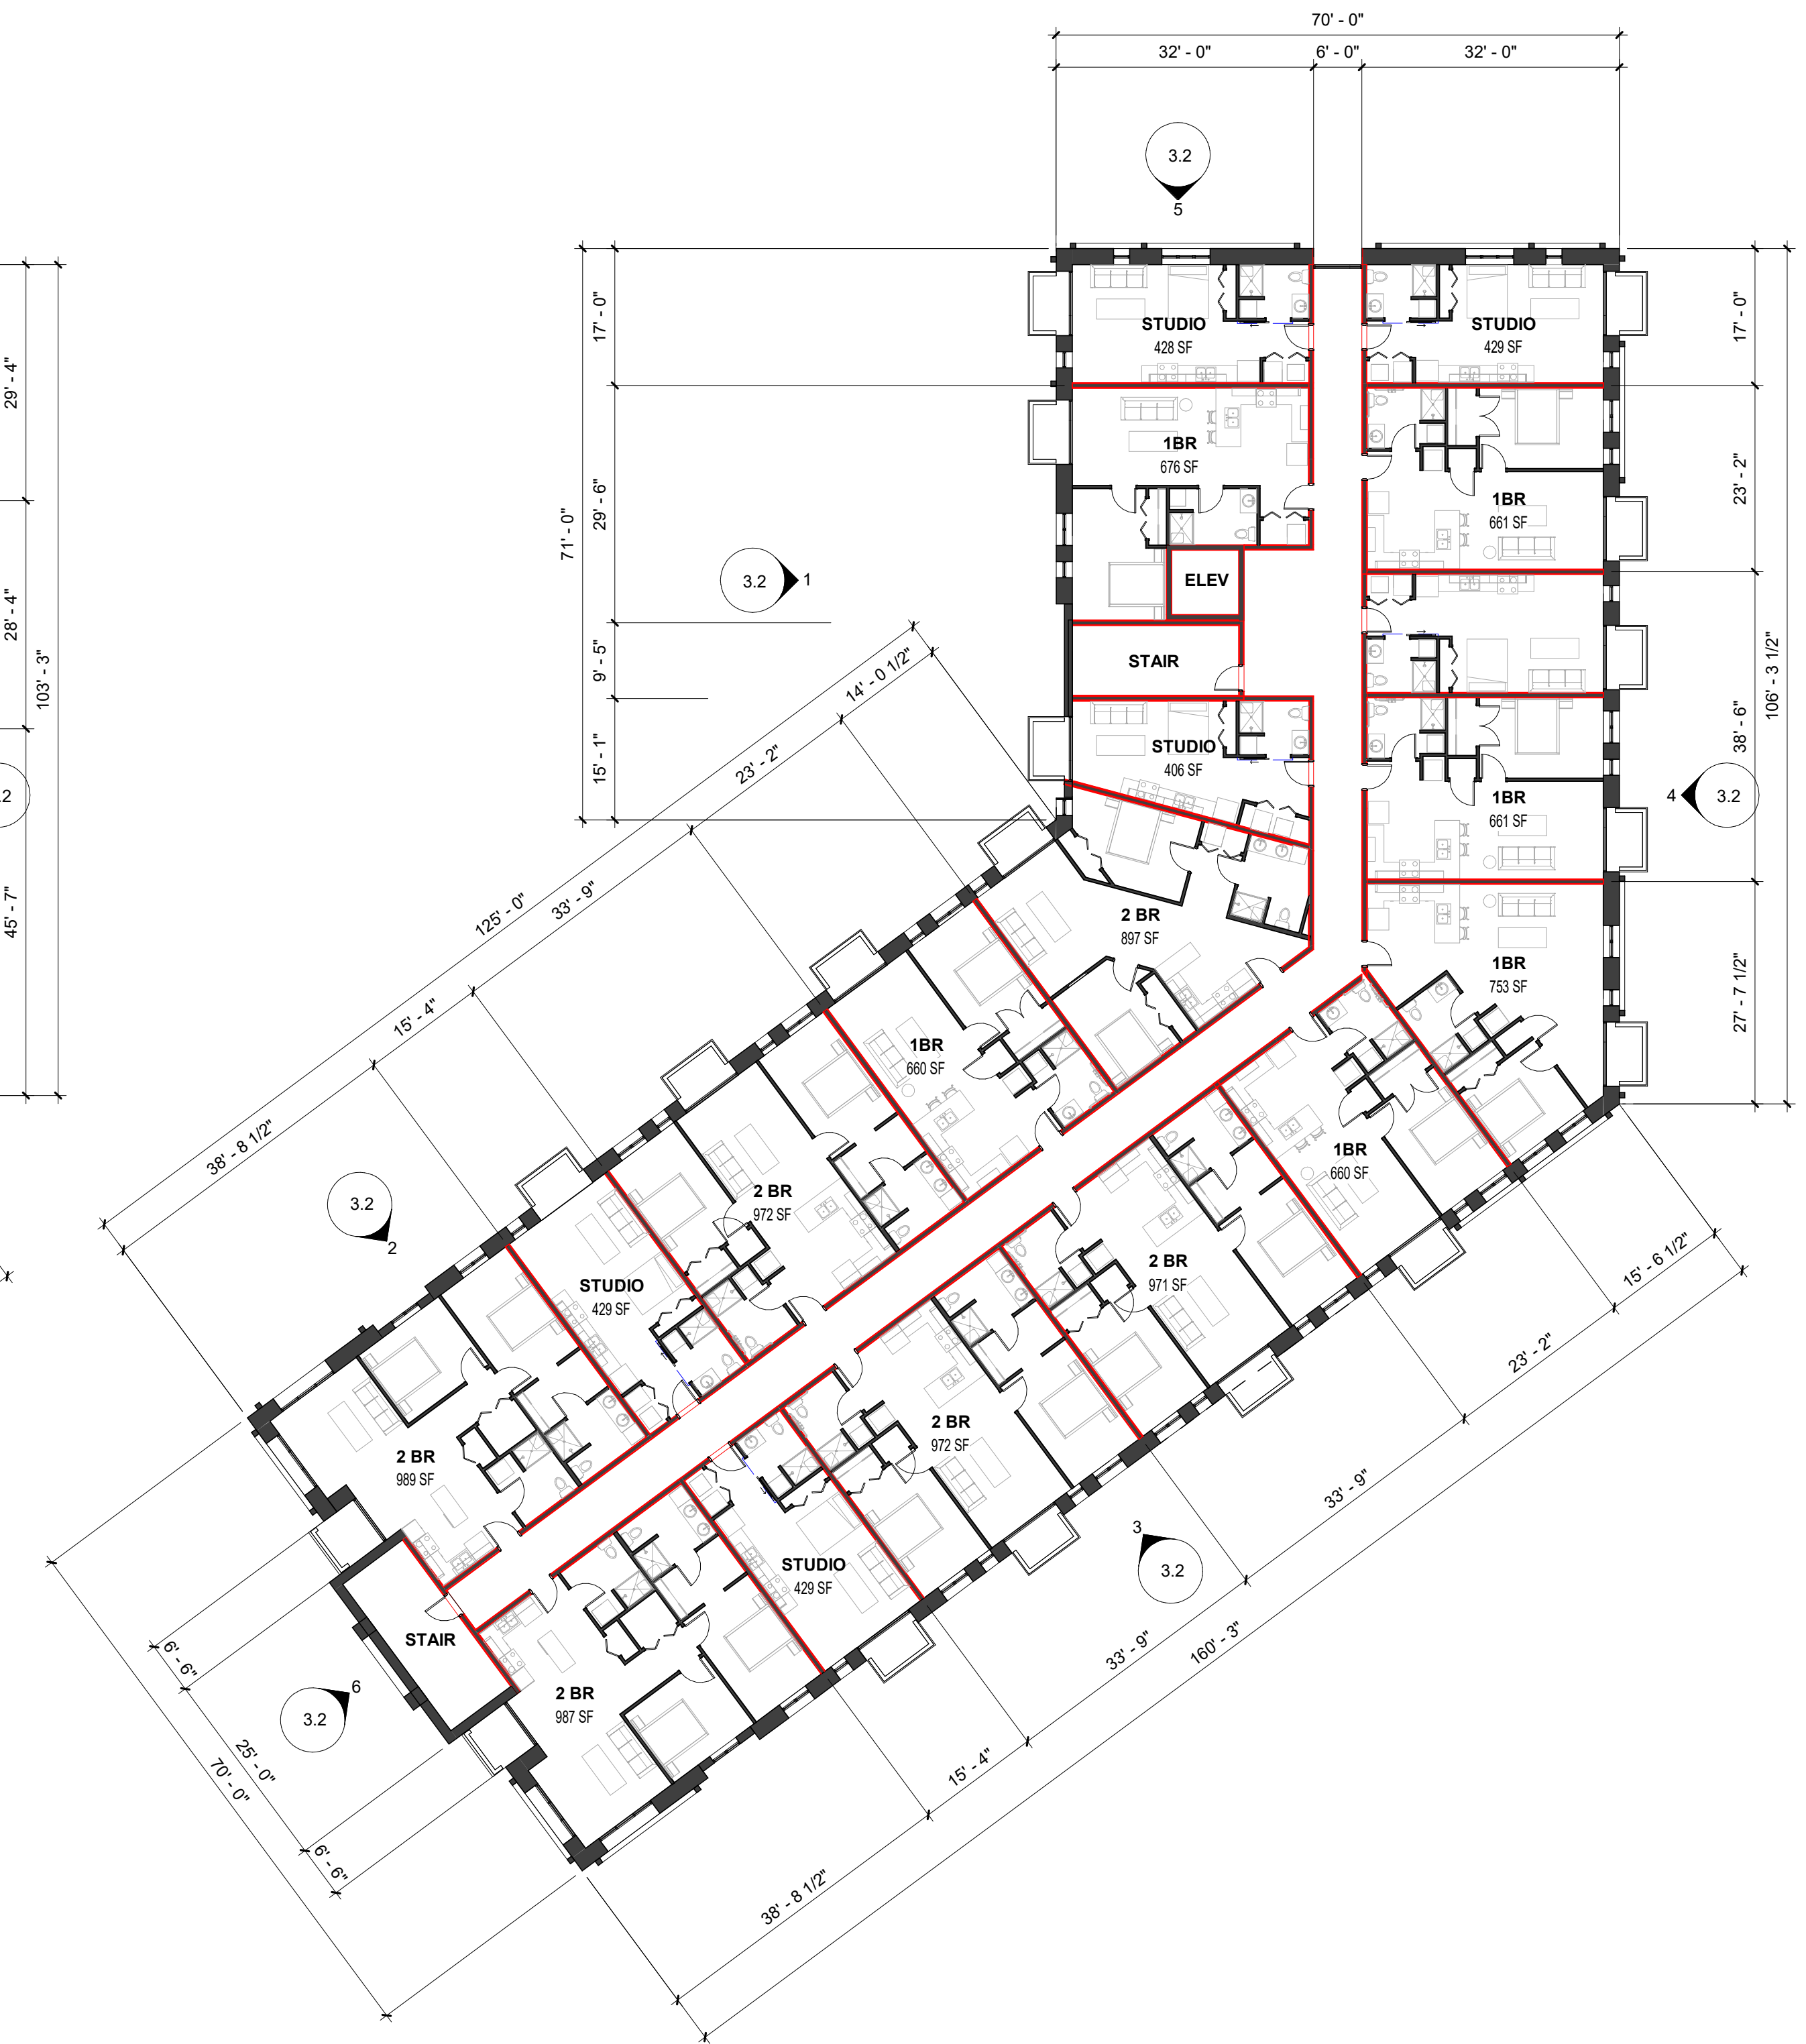

2 SECOND THRU FIFTH FLOOR PLAN
1/16" = 1'-0"



1 WEST BUILDING - WEST ELEVATION A
1/8" = 1'-0"




2 WEST BUILDING - WEST ELEVATION B
1/8" = 1'-0"



3 WEST BUILDING - EAST ELEVATION A
1/8" = 1'-0"



4 WEST BUILDING - EAST ELEVATION B
1/8" = 1'-0"

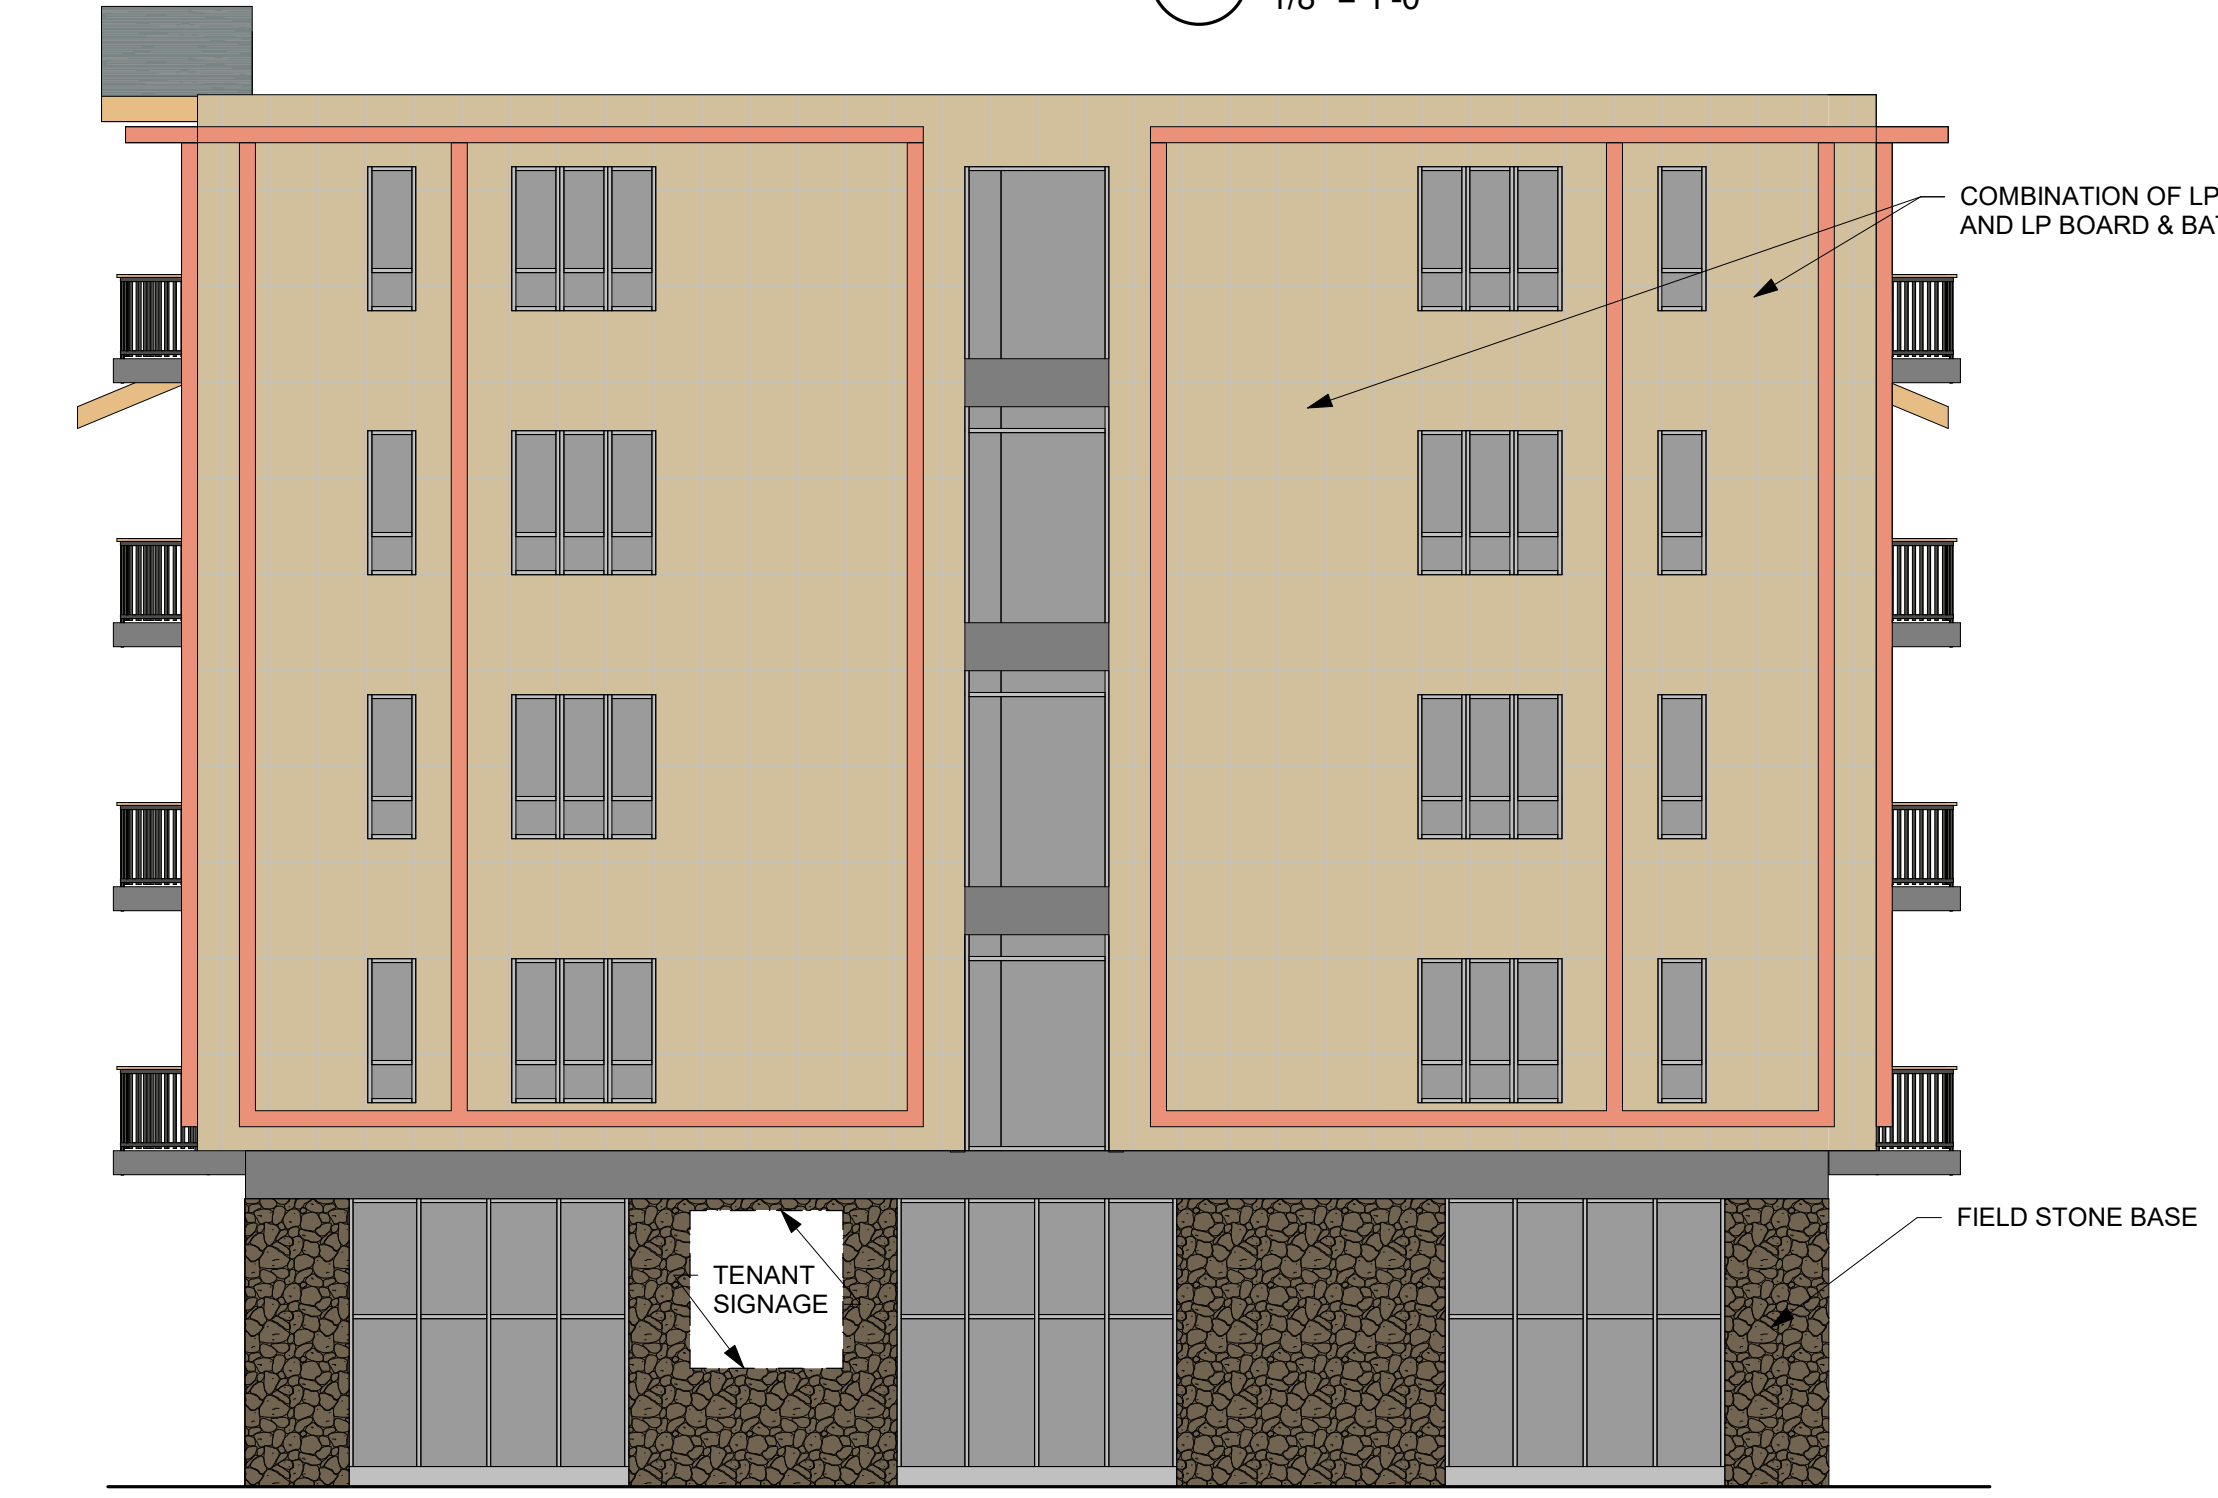

5 WEST BUILDING - NORTH ELEVATION
1/8" = 1'-0"




6 WEST BUILDING - SOUTH ELEV
1/8" = 1'-0"


WEST BUILDING EXTERIOR ELEVATIONS

UNIT MATRIX				
FLOOR	STUDIO	1 BEDROOM	2 BEDROOM	TOTAL
5TH FLOOR	4	6	3	13
4TH FLOOR	4	6	3	13
3RD FLOOR	4	6	3	13
2ND FLOOR	4	6	3	13
GROUND/PARKING	-	-	-	-
TOTAL	16	24	12	52


LOWER LEVEL PARKING: 30 STALLS

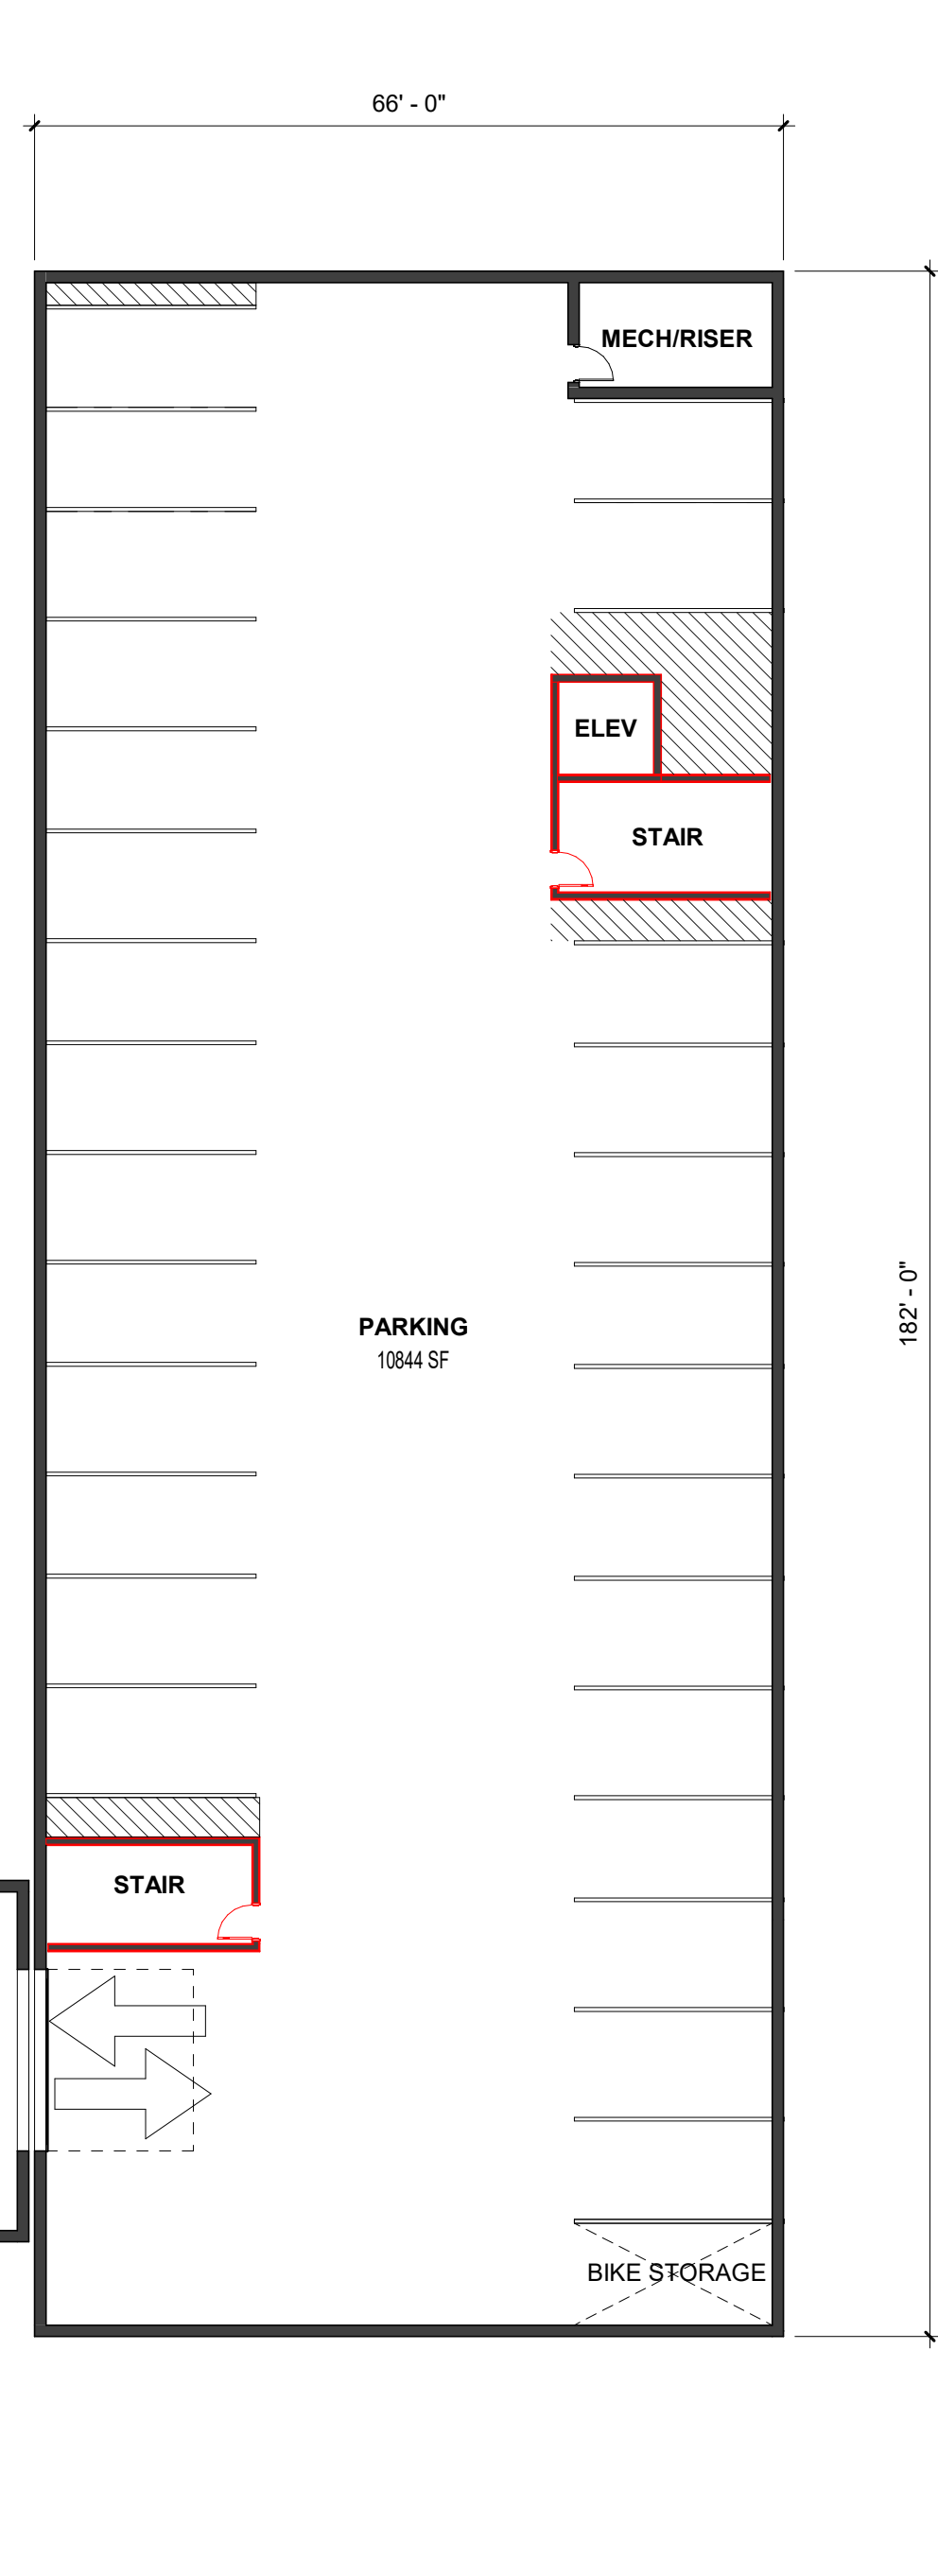


2 GARAGE LEVEL
1/16" = 1'-0"

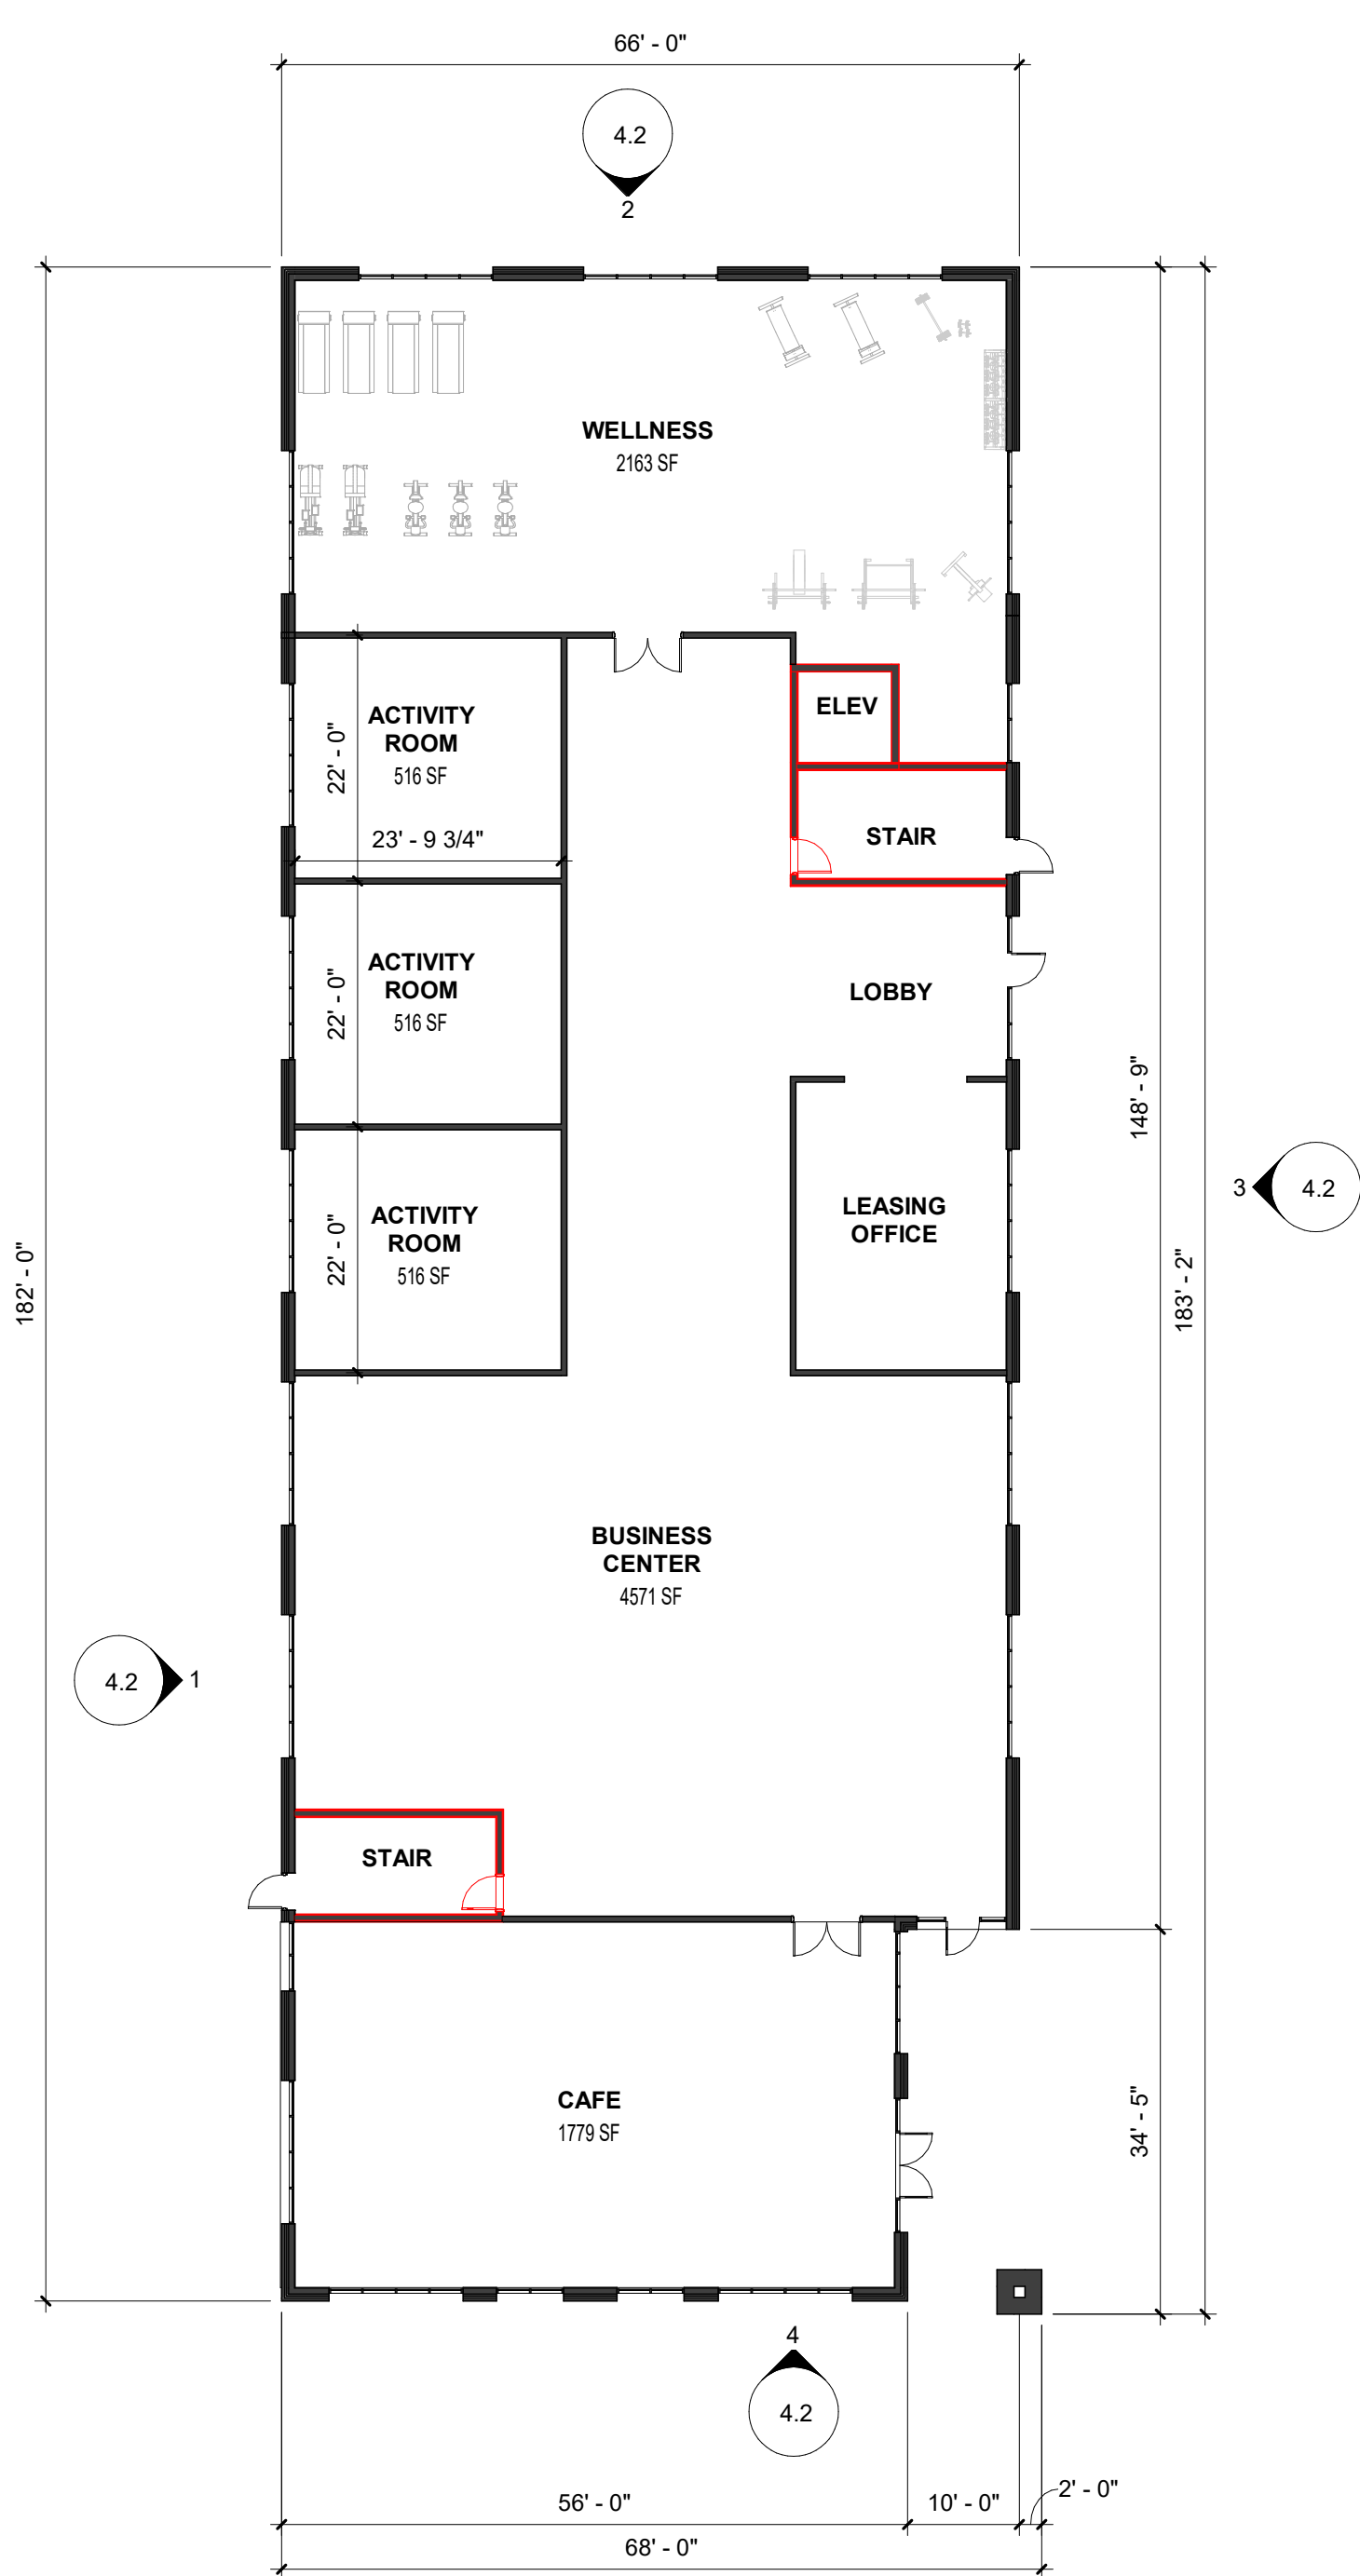

1 FIRST FLOOR PLAN
1/16" = 1'-0"

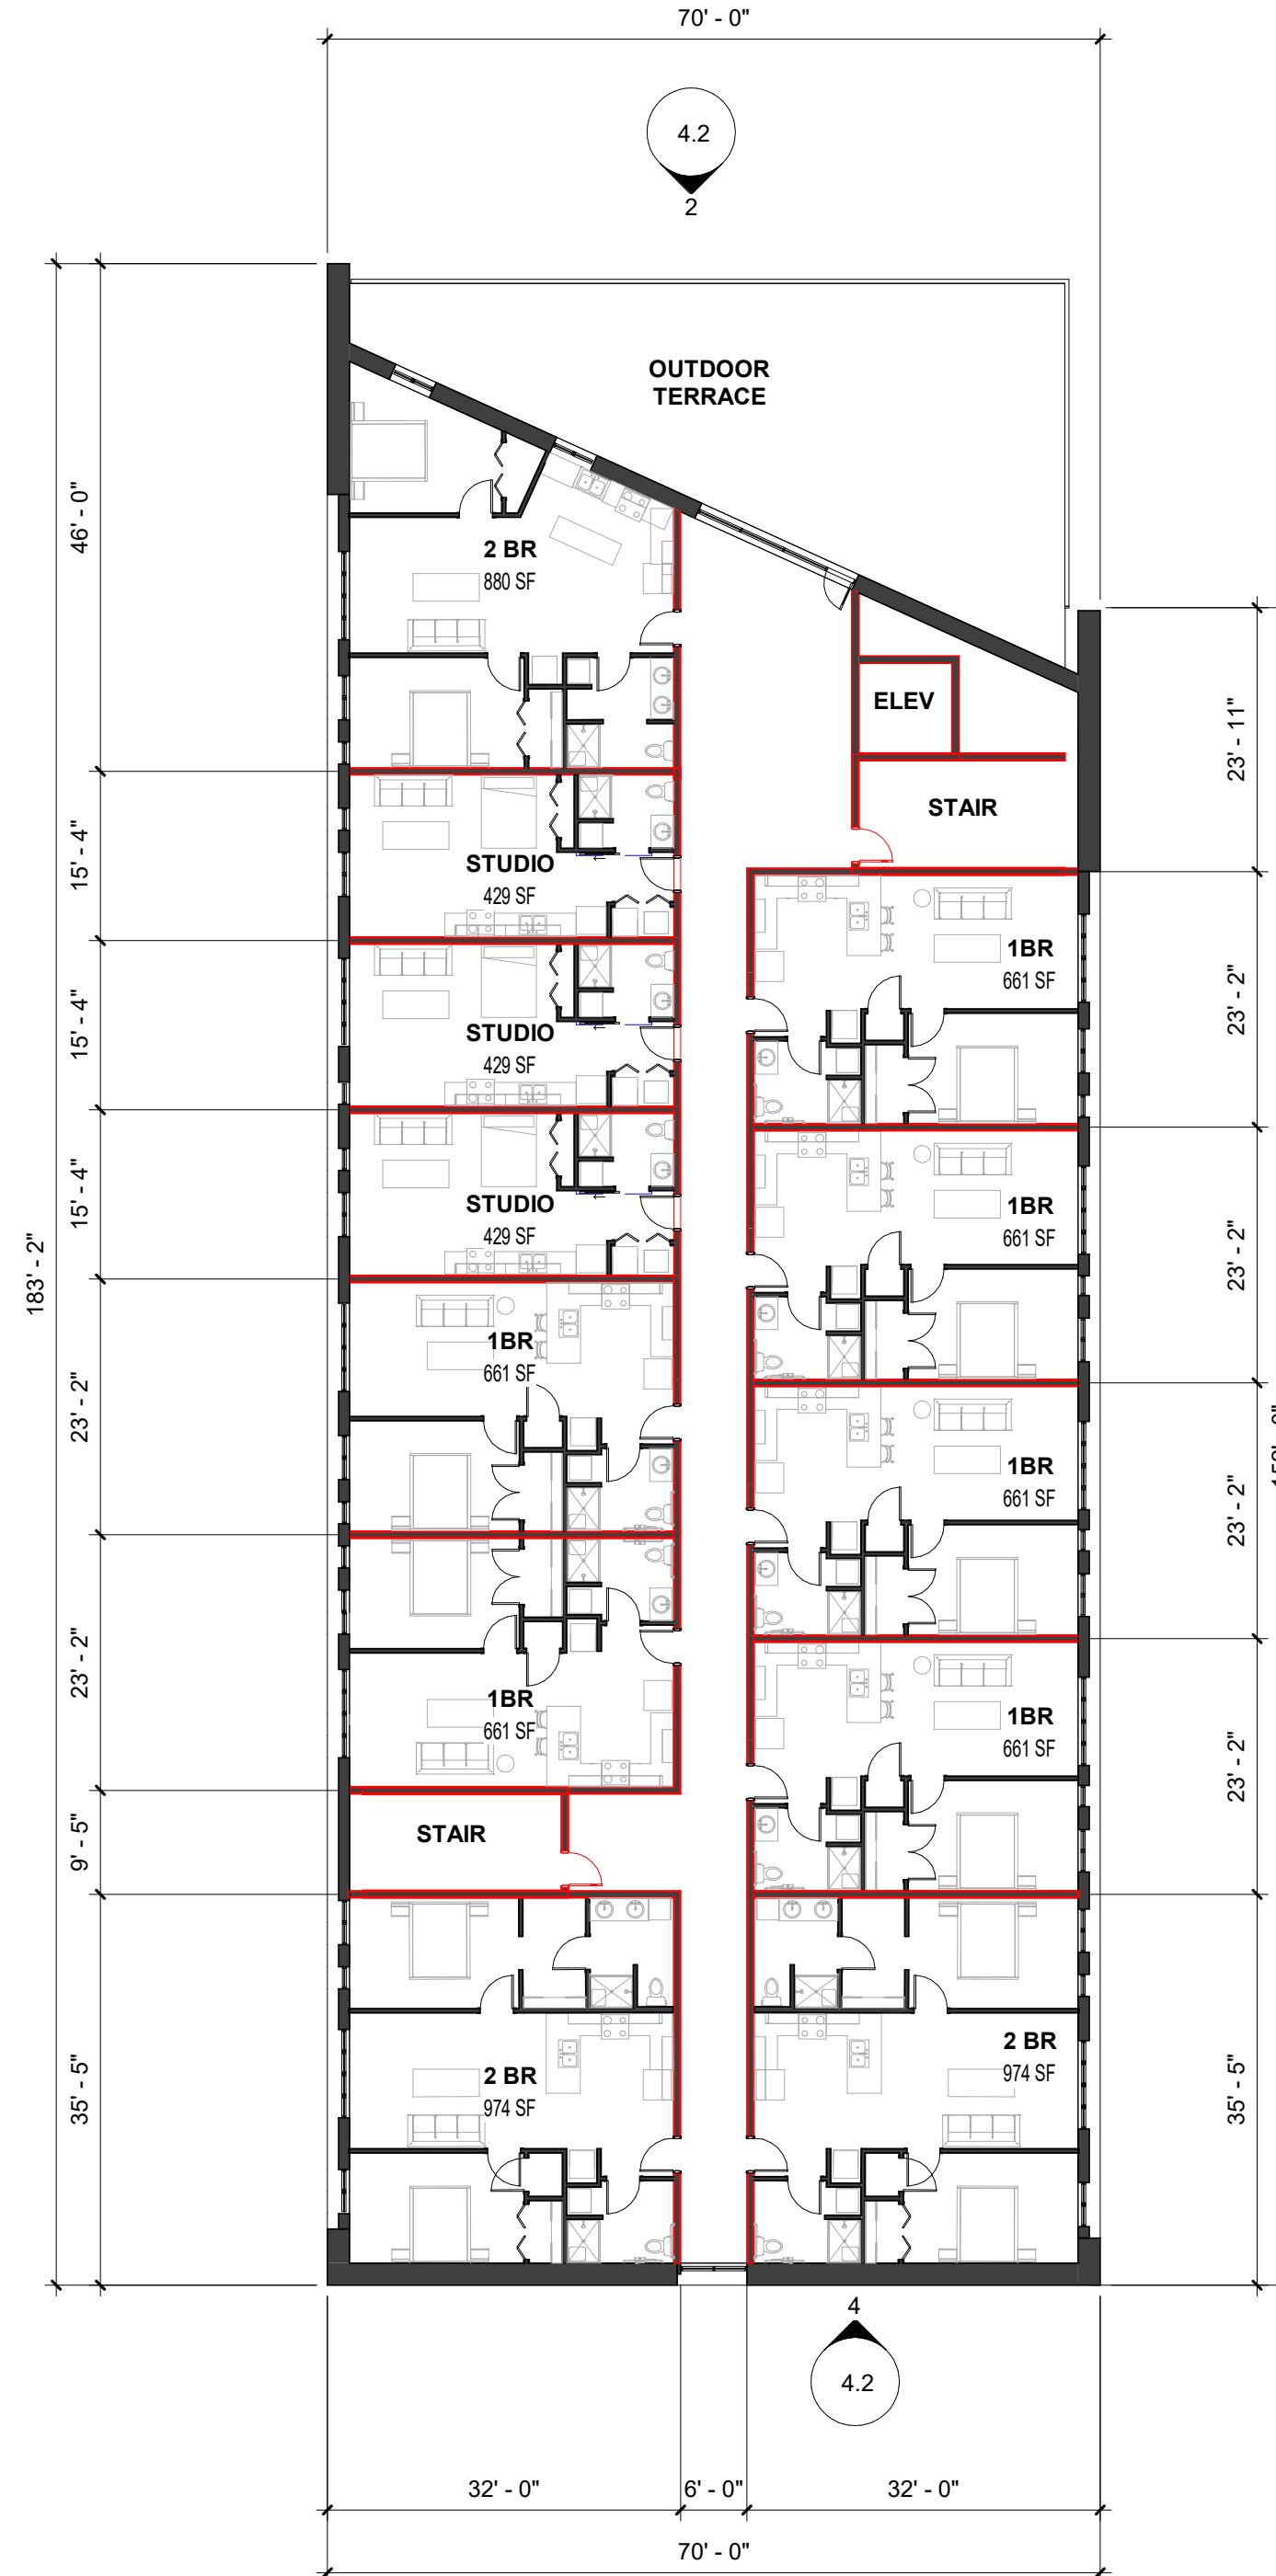

3 SECOND FLOOR
1/16" = 1'-0"

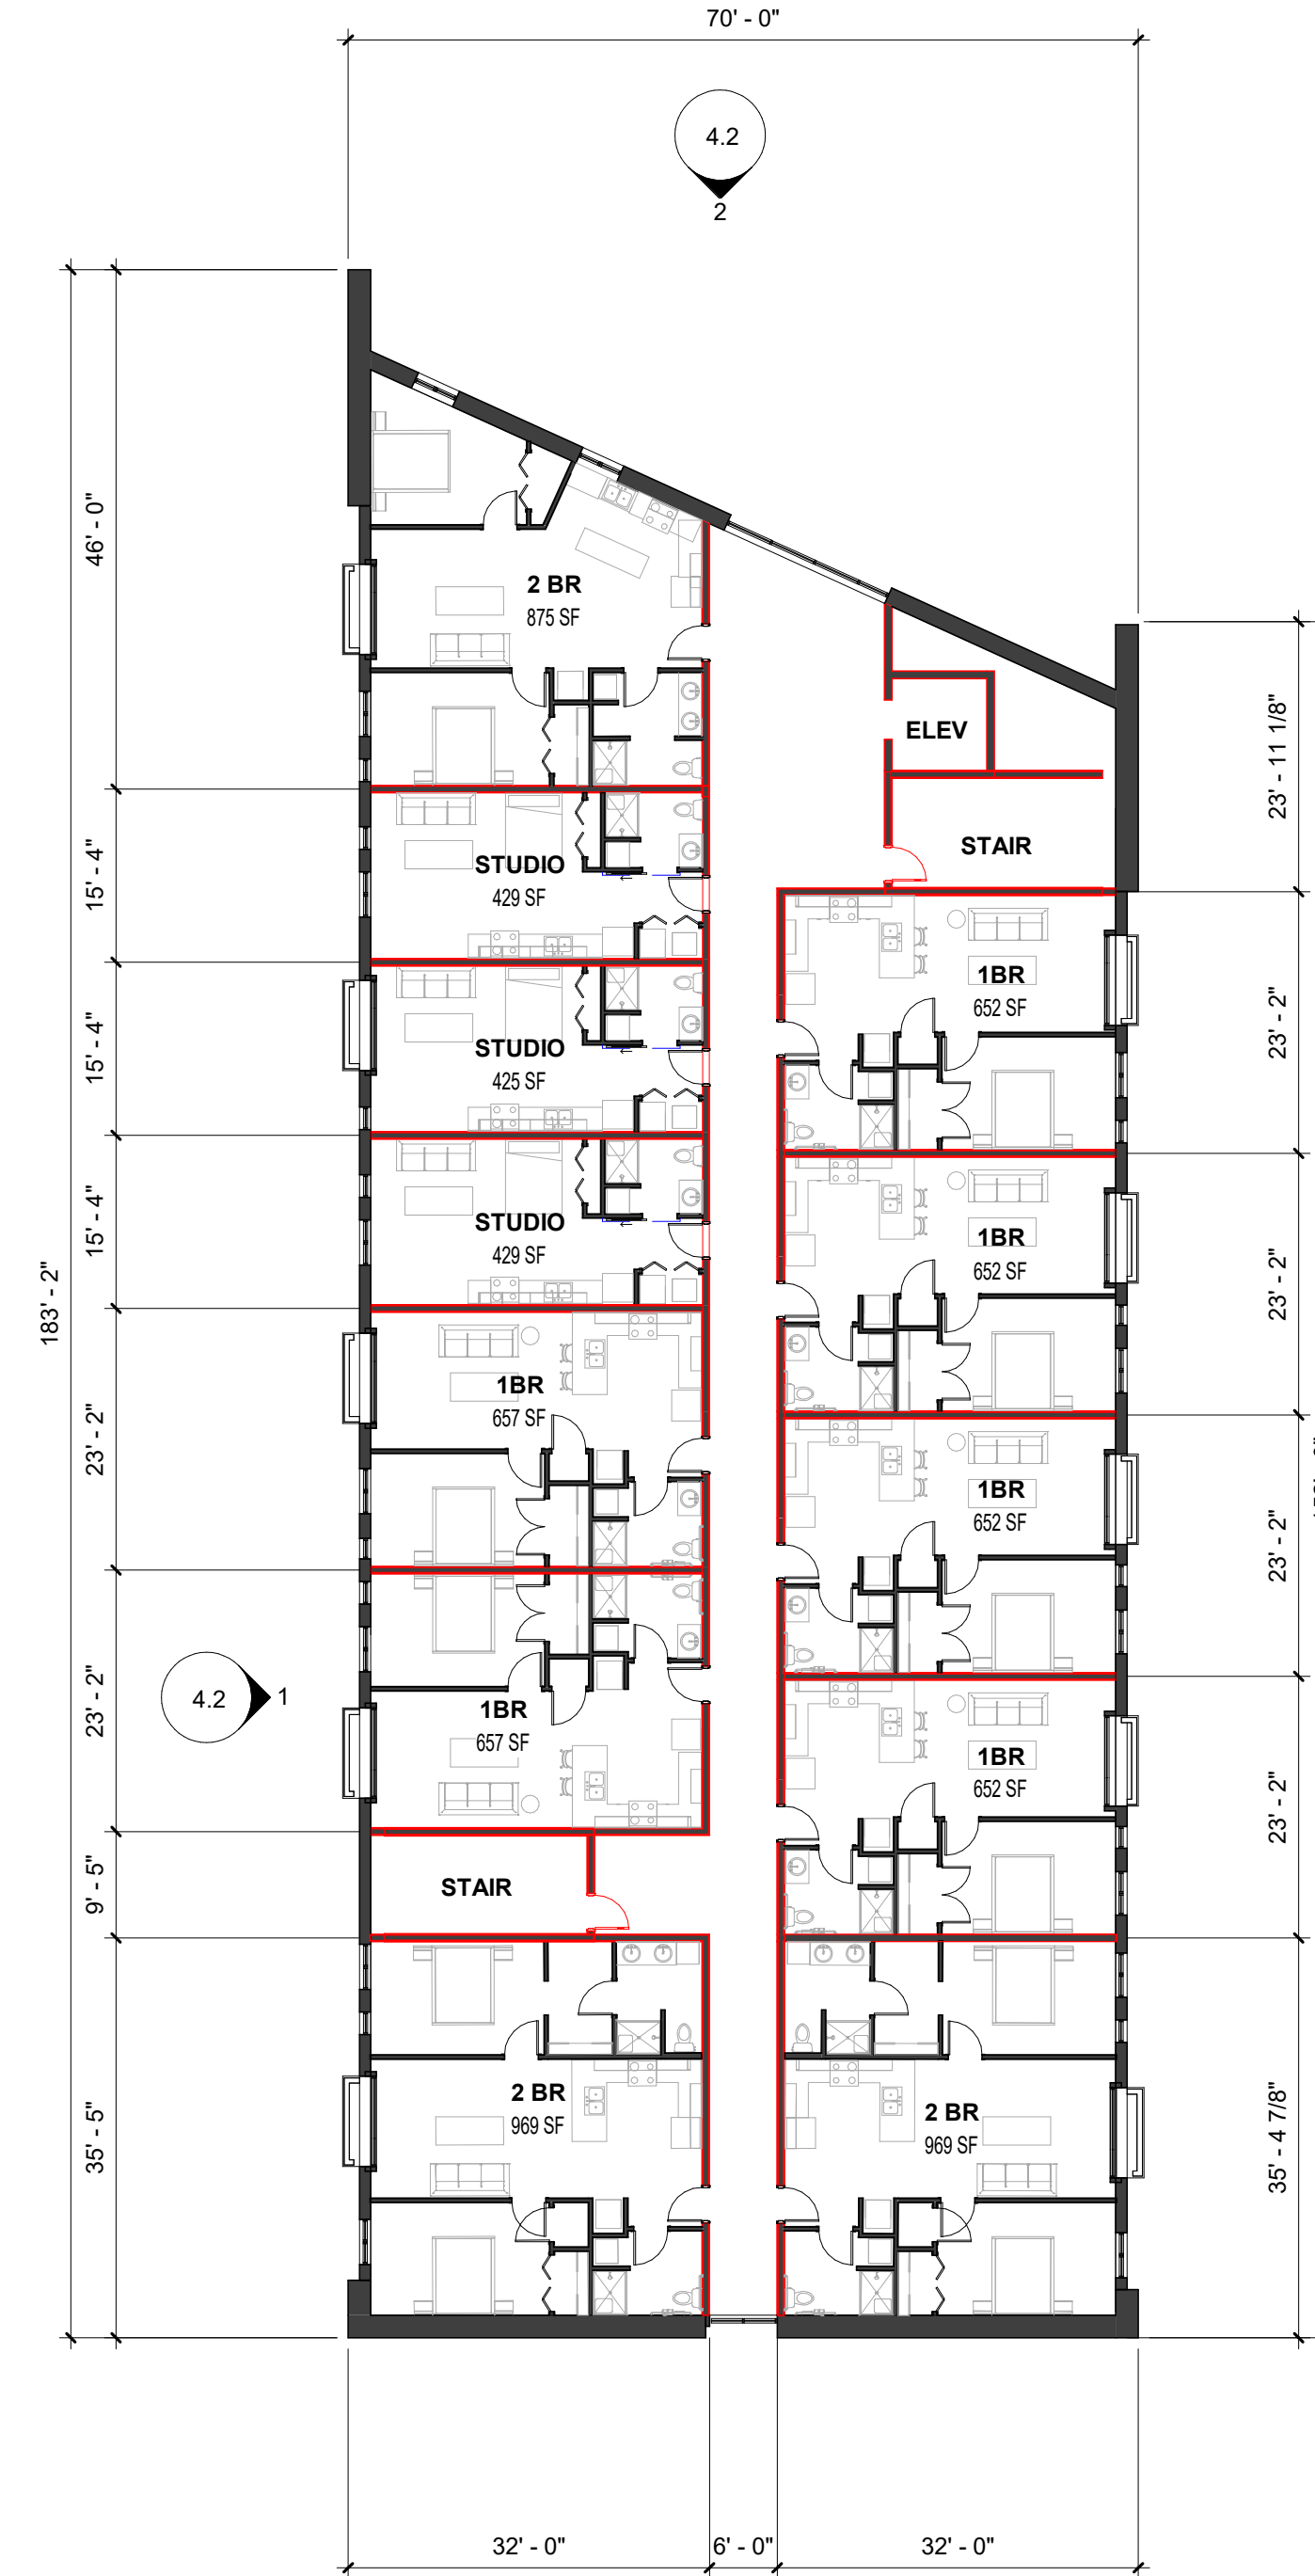

5 THIRD THRU FIFTH FLOOR PLAN
1/16" = 1'-0"

EAST BUILDING






1 EAST BUILDING - WEST ELEVATION
1/8" = 1'-0"



2 EAST BUILDING - NORTH ELEVATION
1/8" = 1'-0"




3 EAST BUILDING - EAST ELEVATION
1/8" = 1'-0"

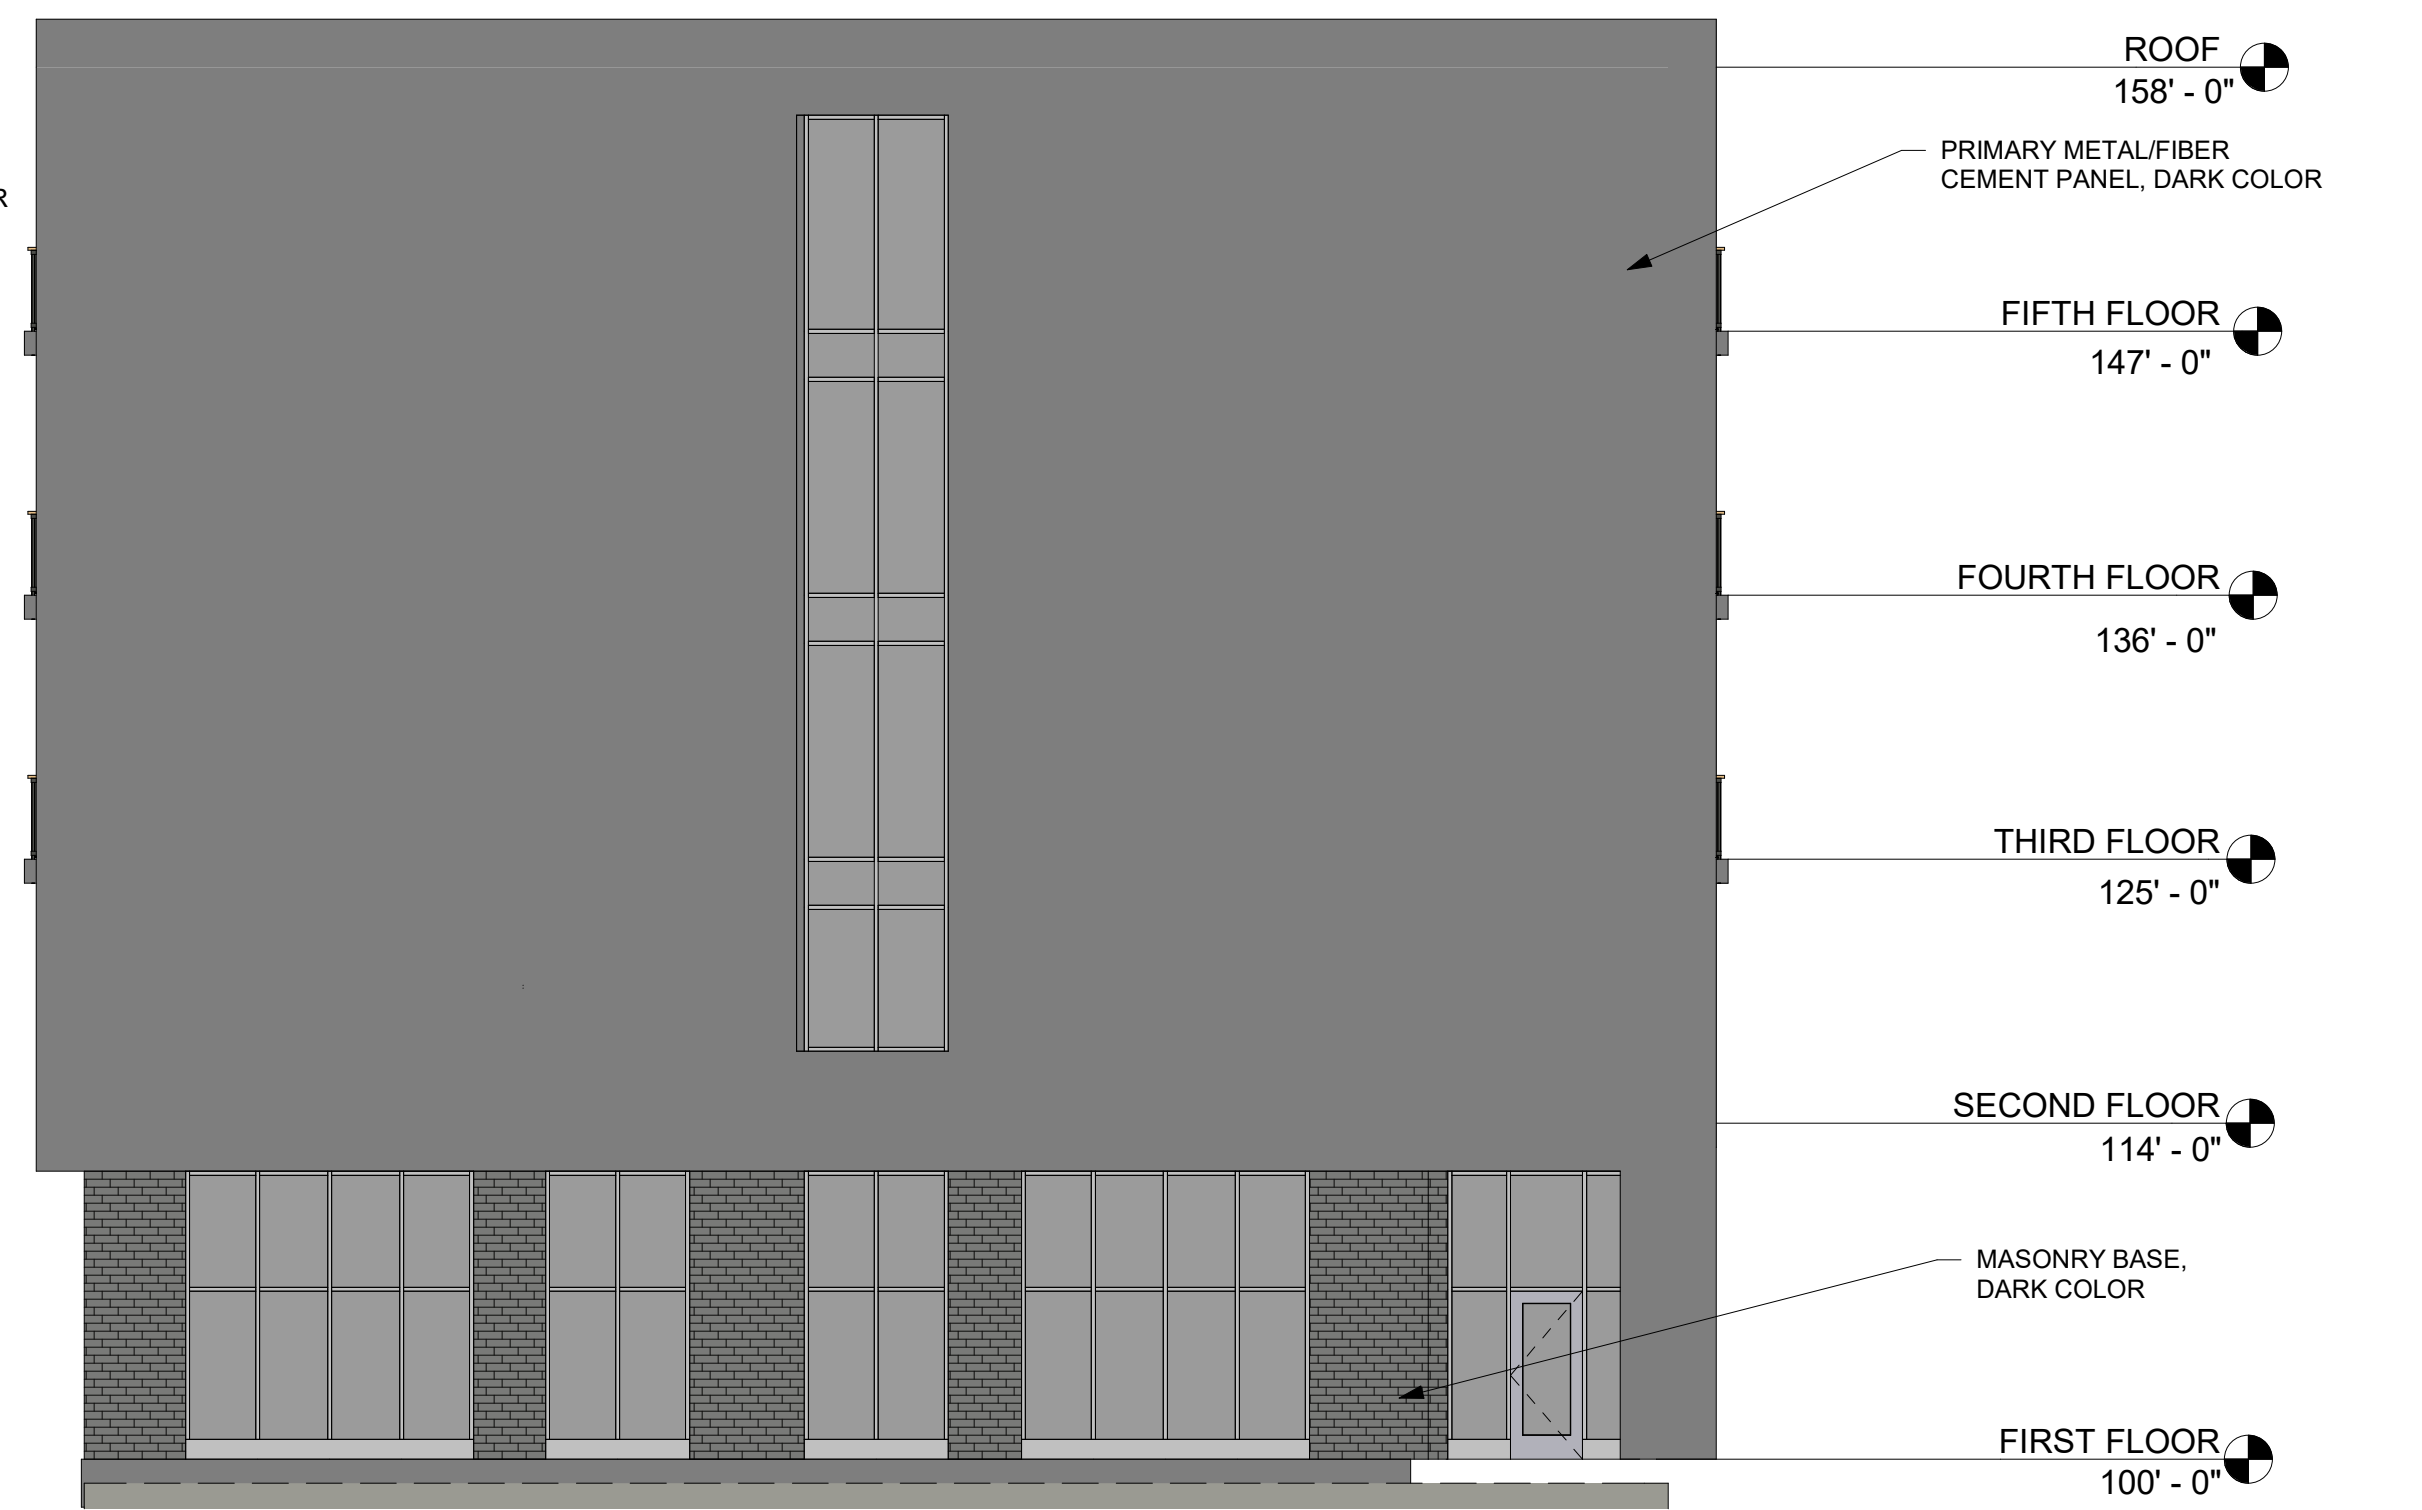


4 EAST BUILDING - SOUTH ELEVATION
1/8" = 1'-0"


EAST BUILDING EXTERIOR ELEVATIONS

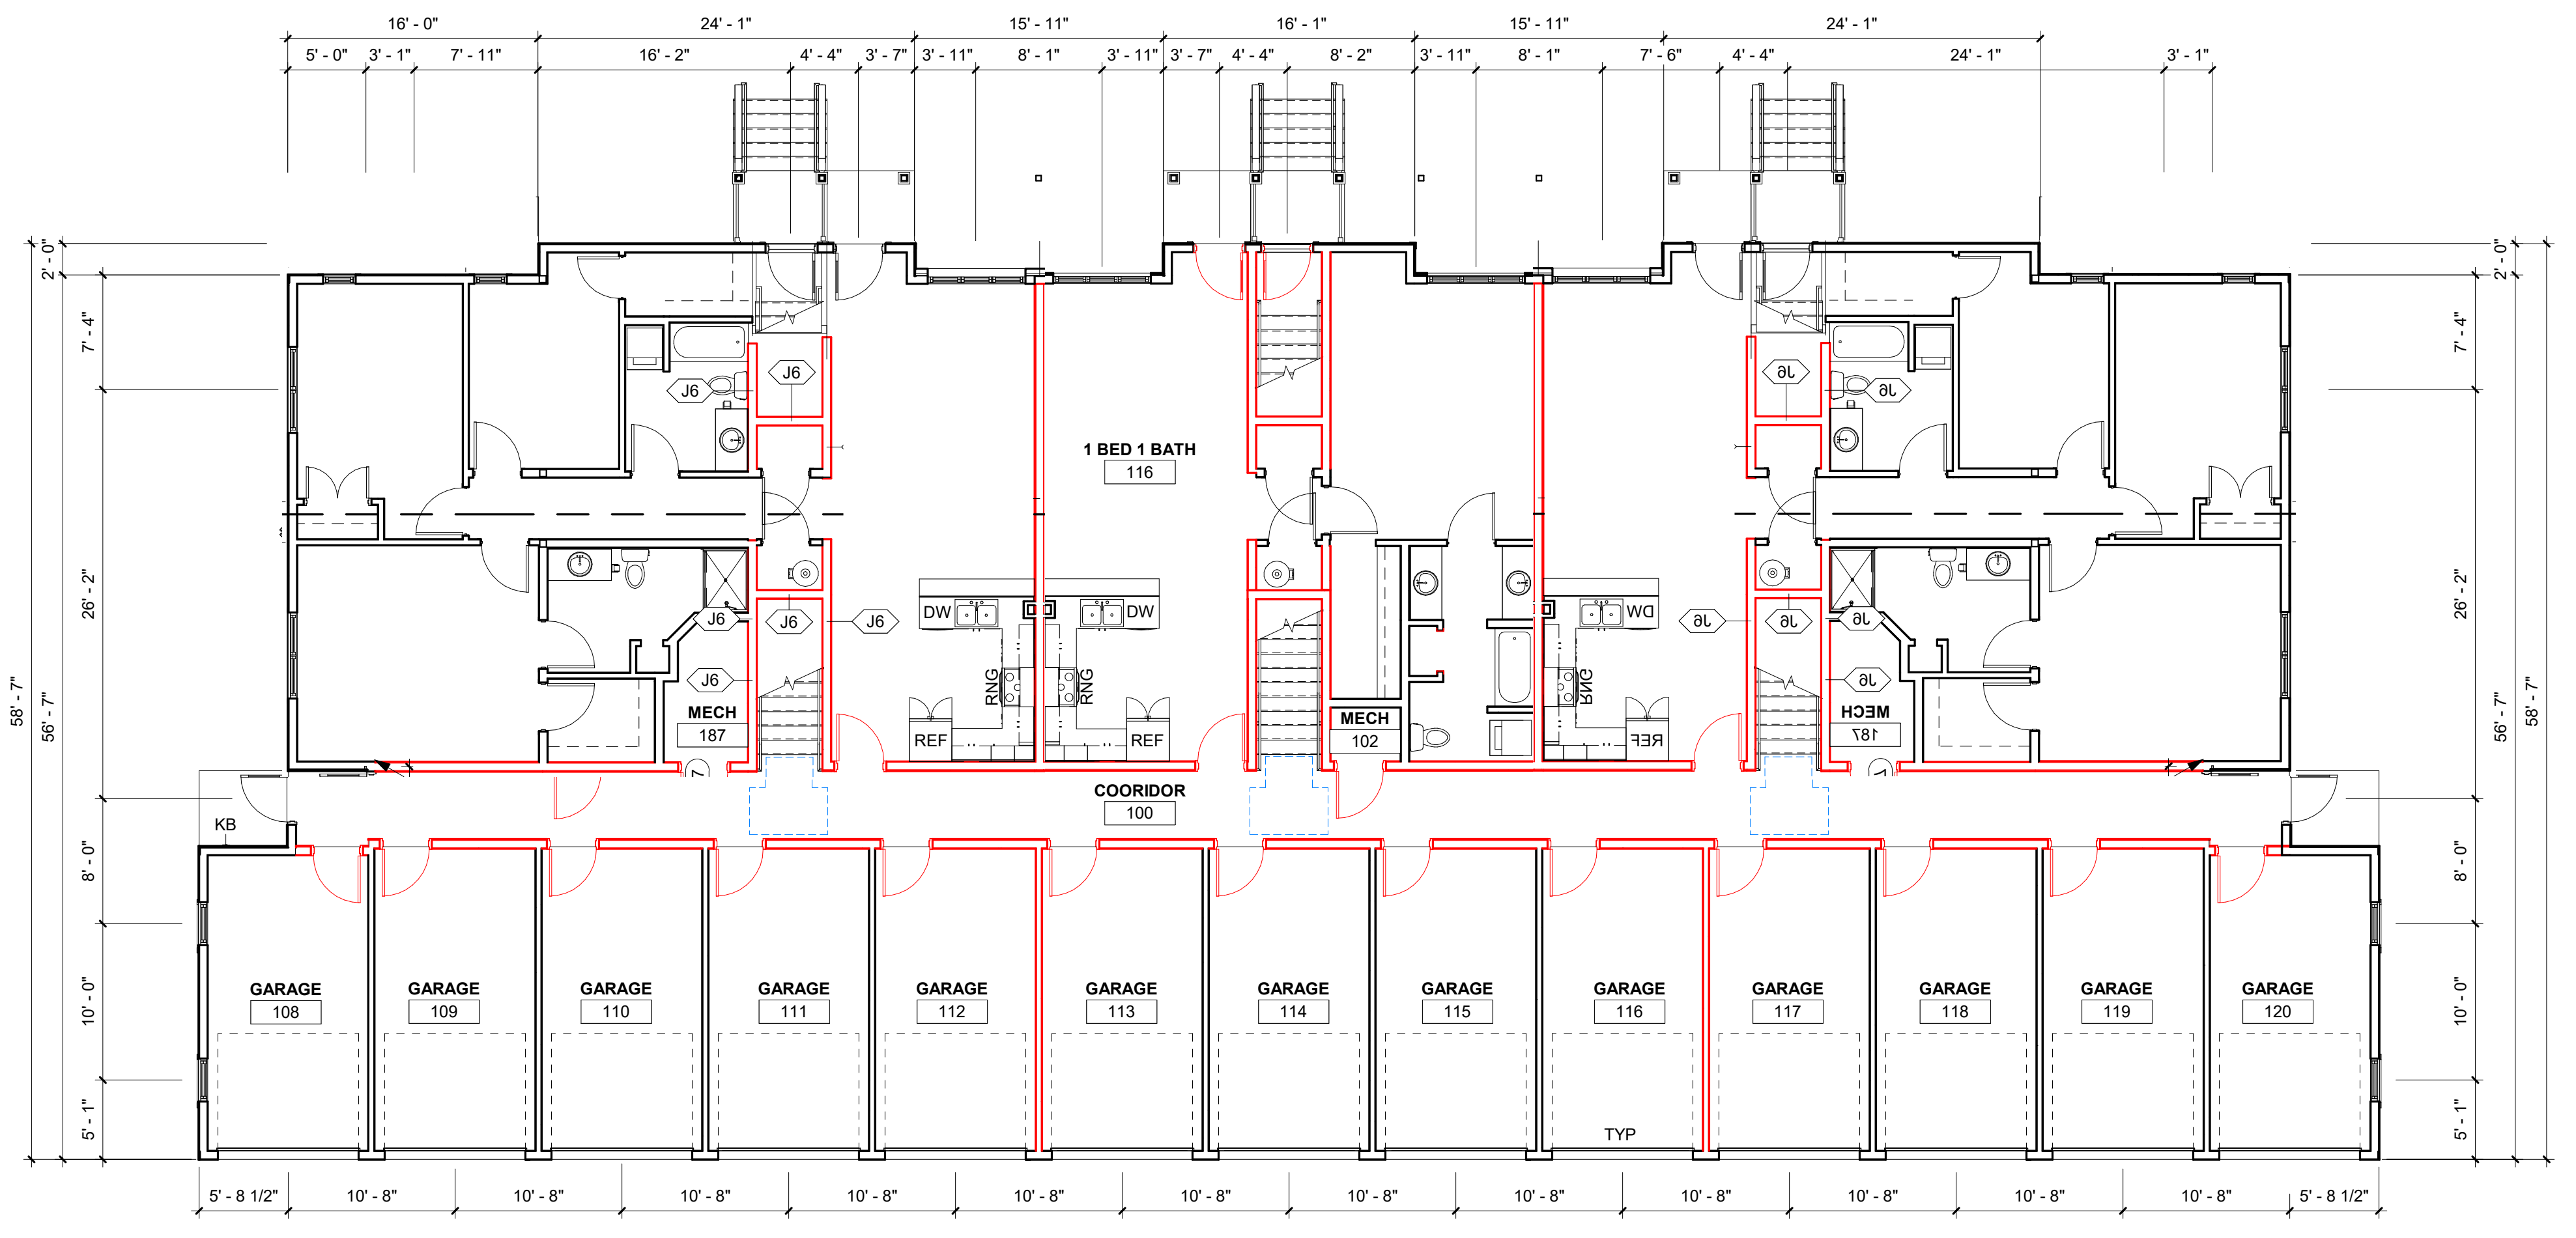

1 FIRST FLOOR PLAN
1/8" = 1'-0"

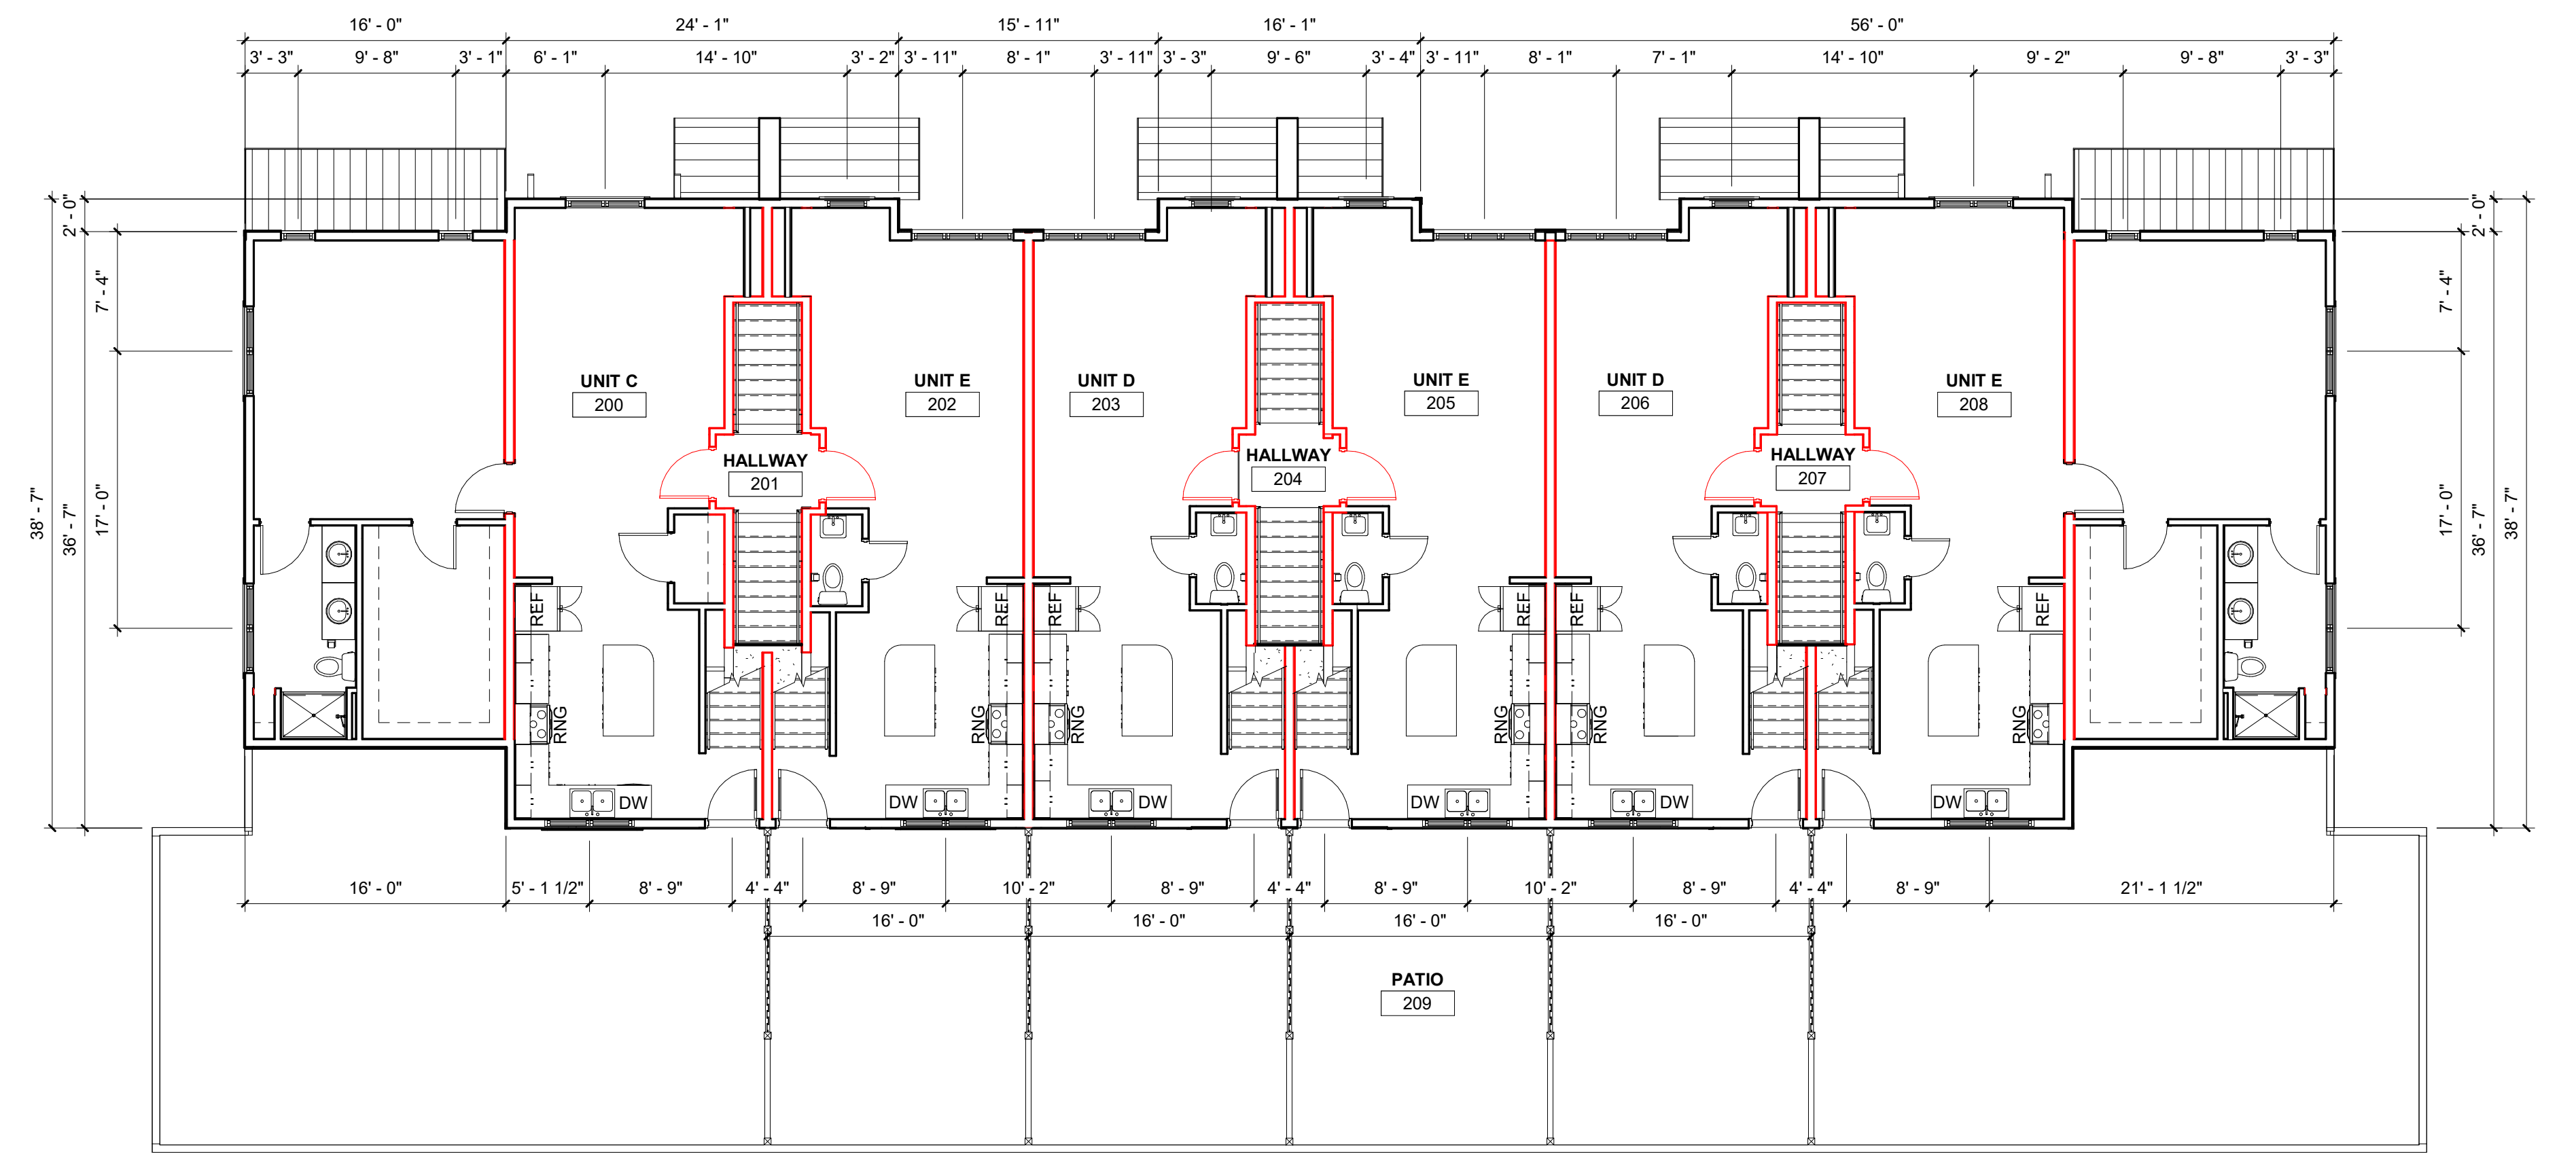

2 SECOND FLOOR PLAN
1/8" = 1'-0"

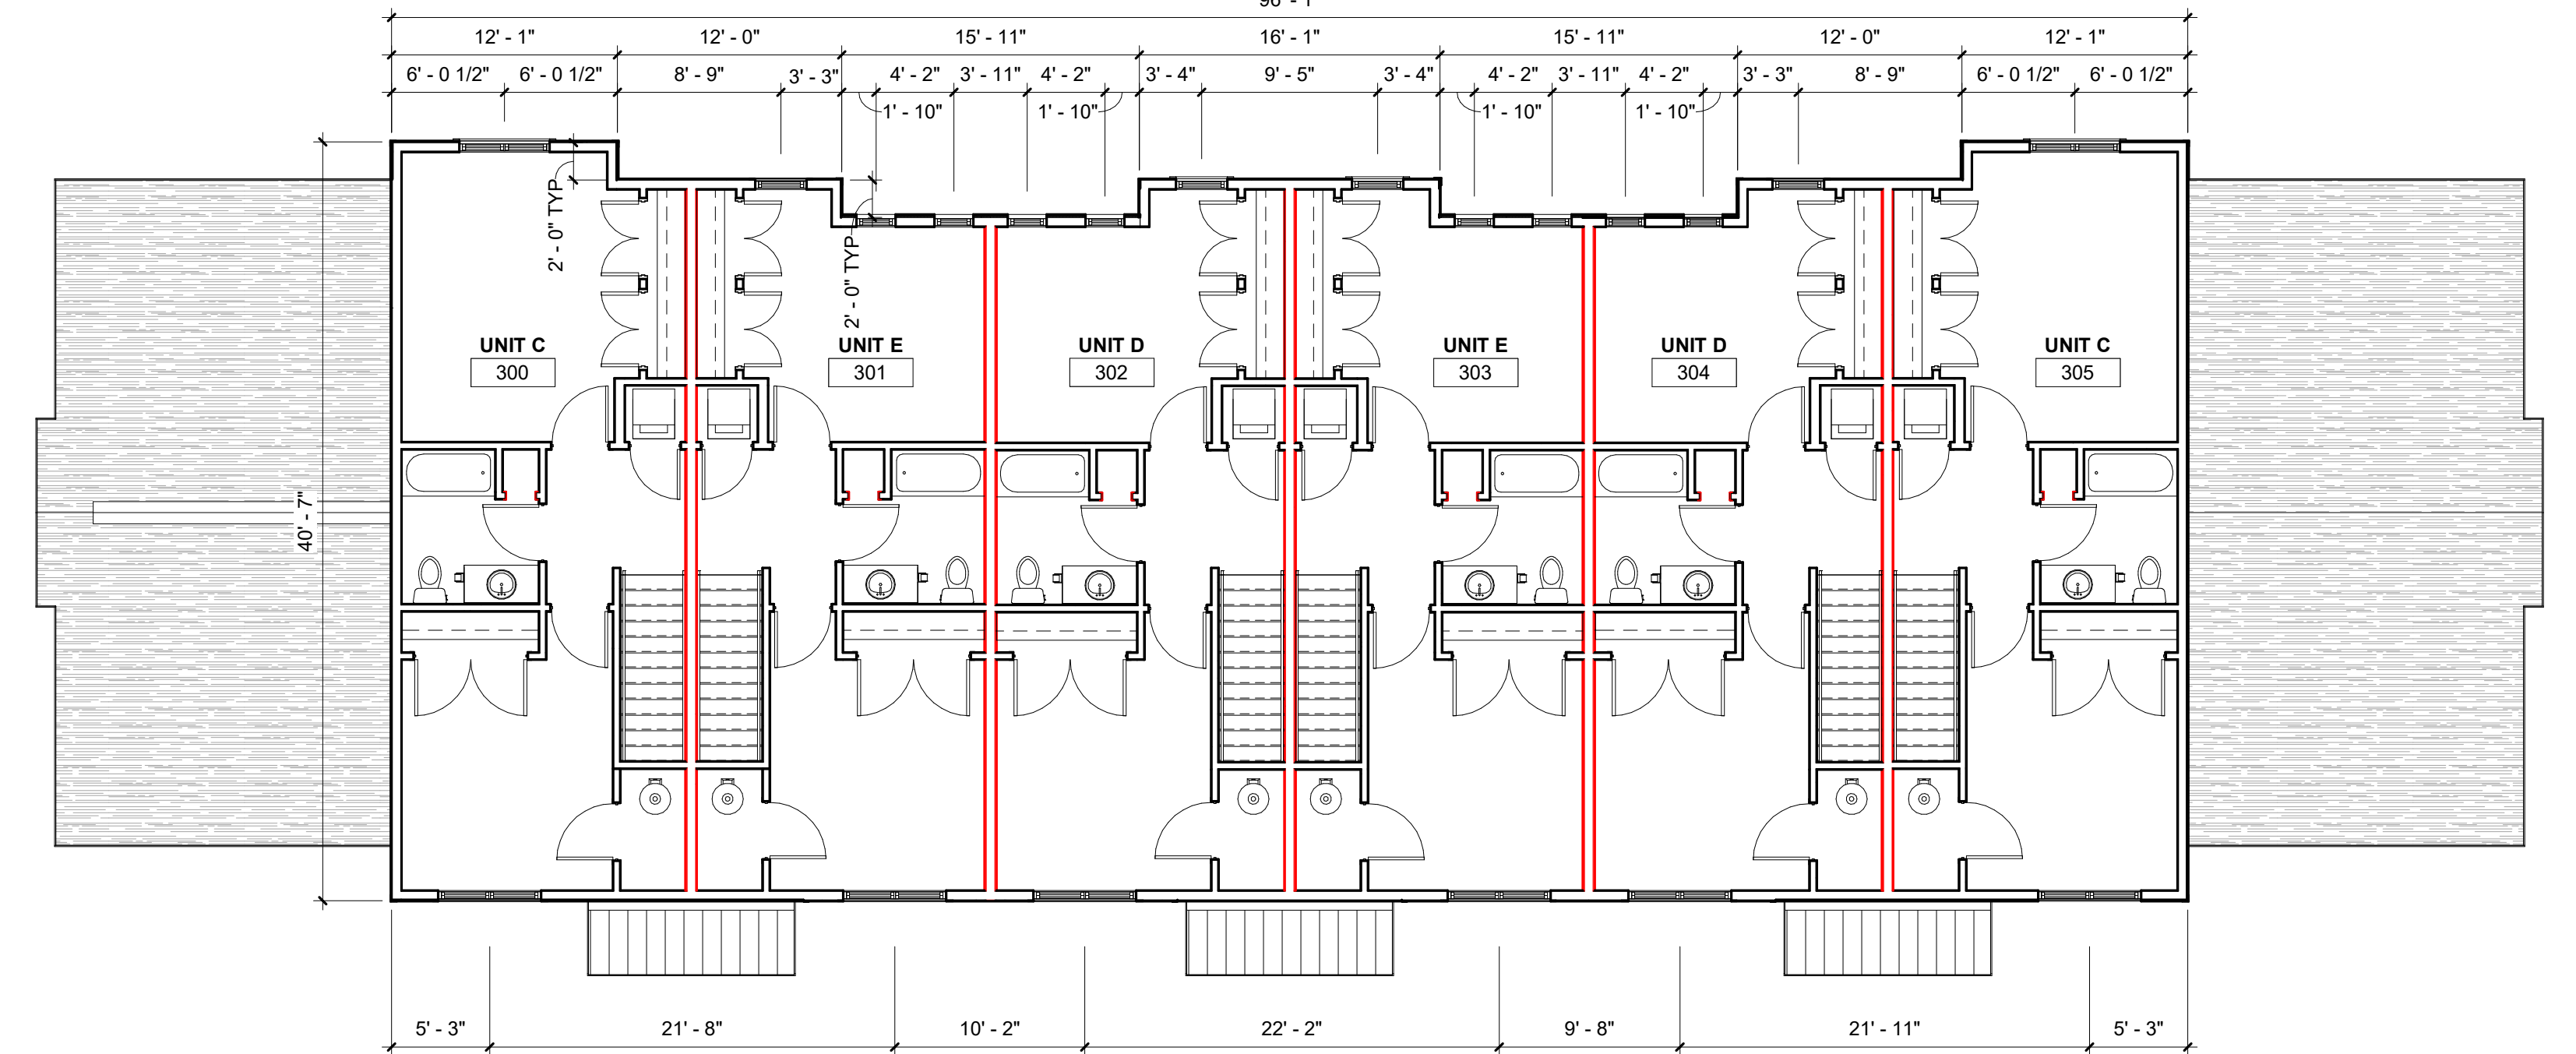


3 THIRD FLOOR PLAN
1/8" = 1'-0"






1 EAST ELEVATION
1/8" = 1'-0"

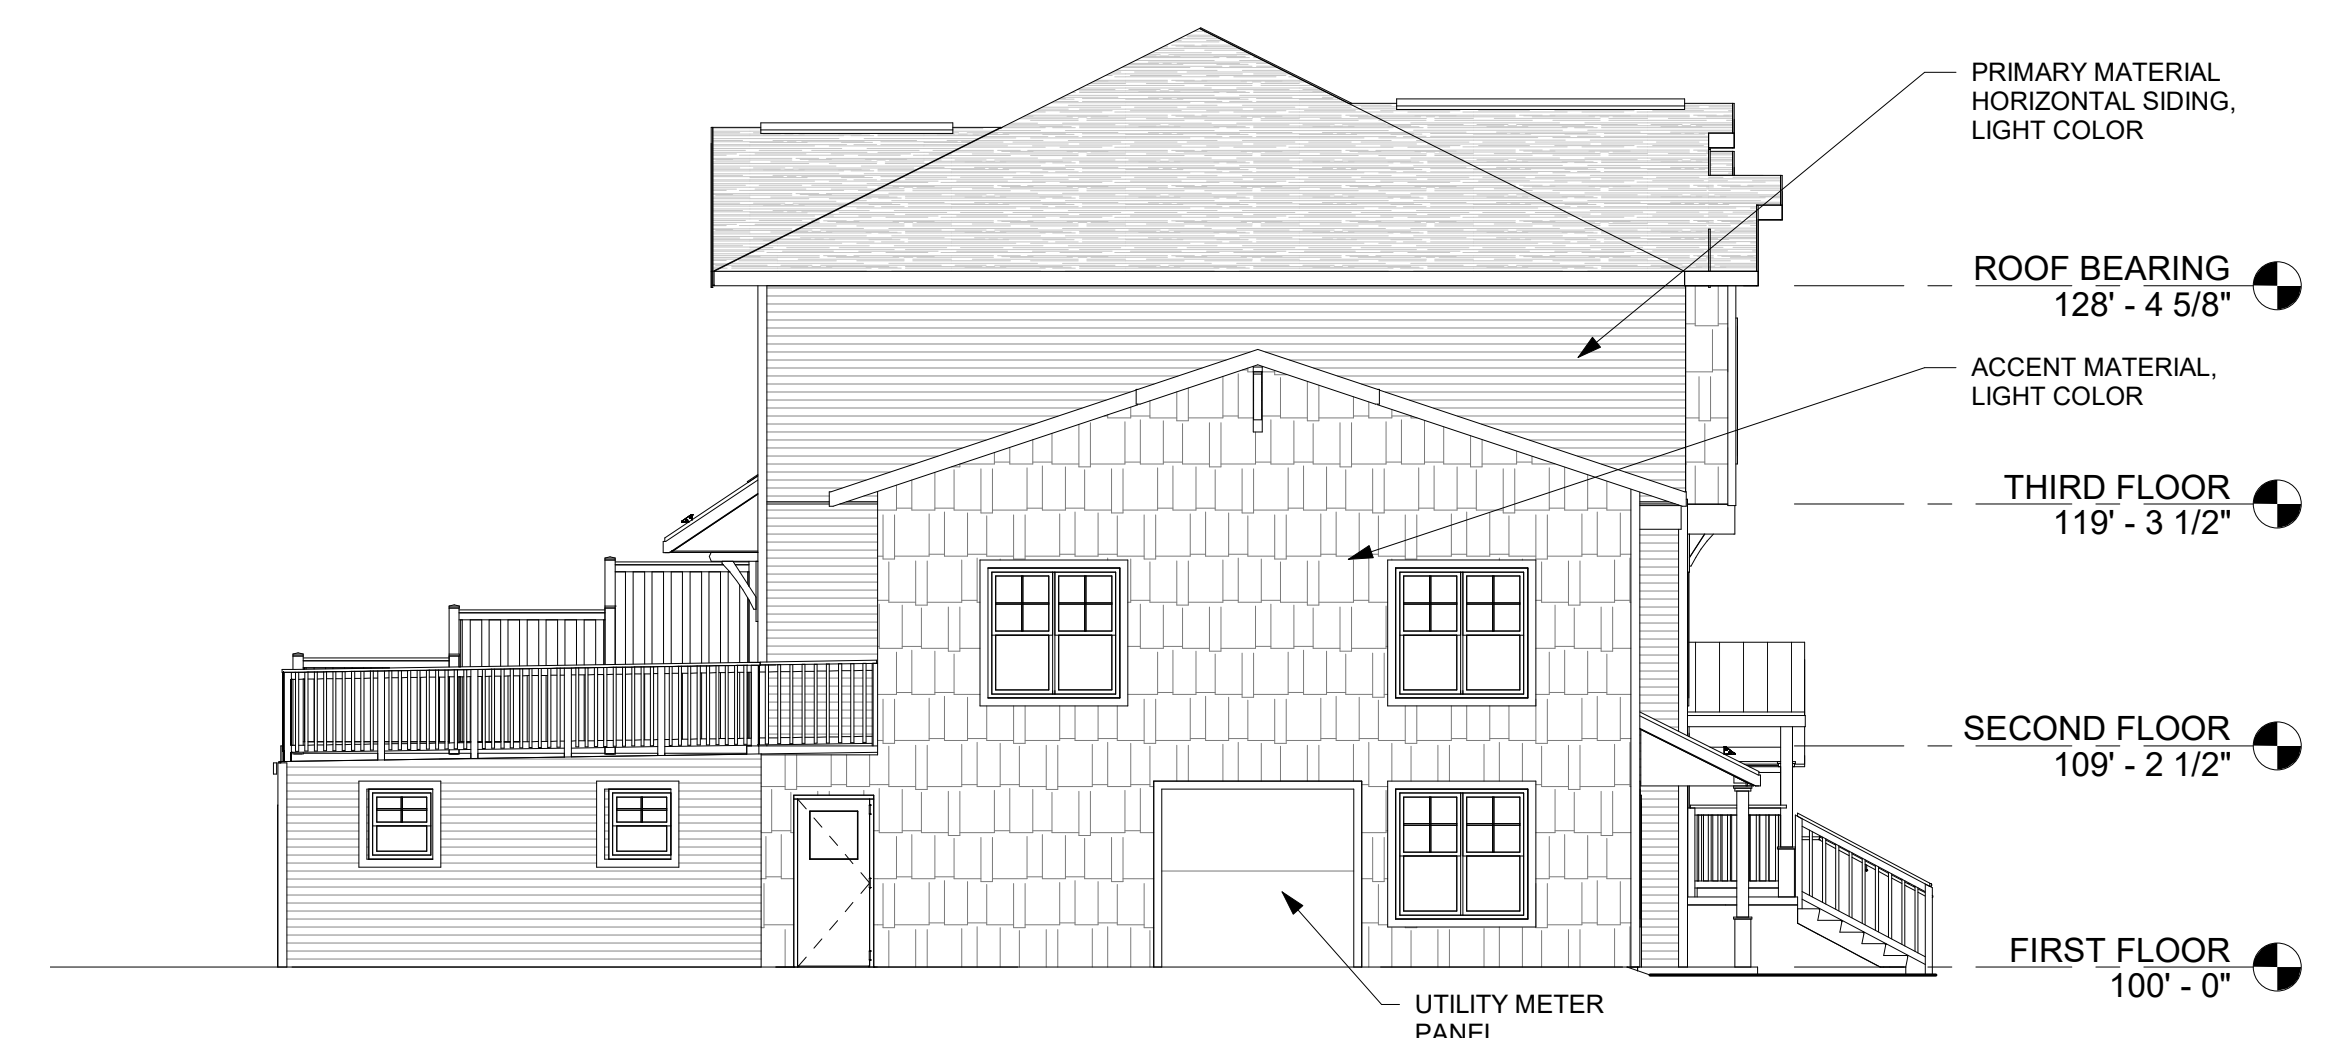

3 SOUTH ELEVATION
1/8" = 1'-0"



2 WEST ELEVATION
1/8" = 1'-0"

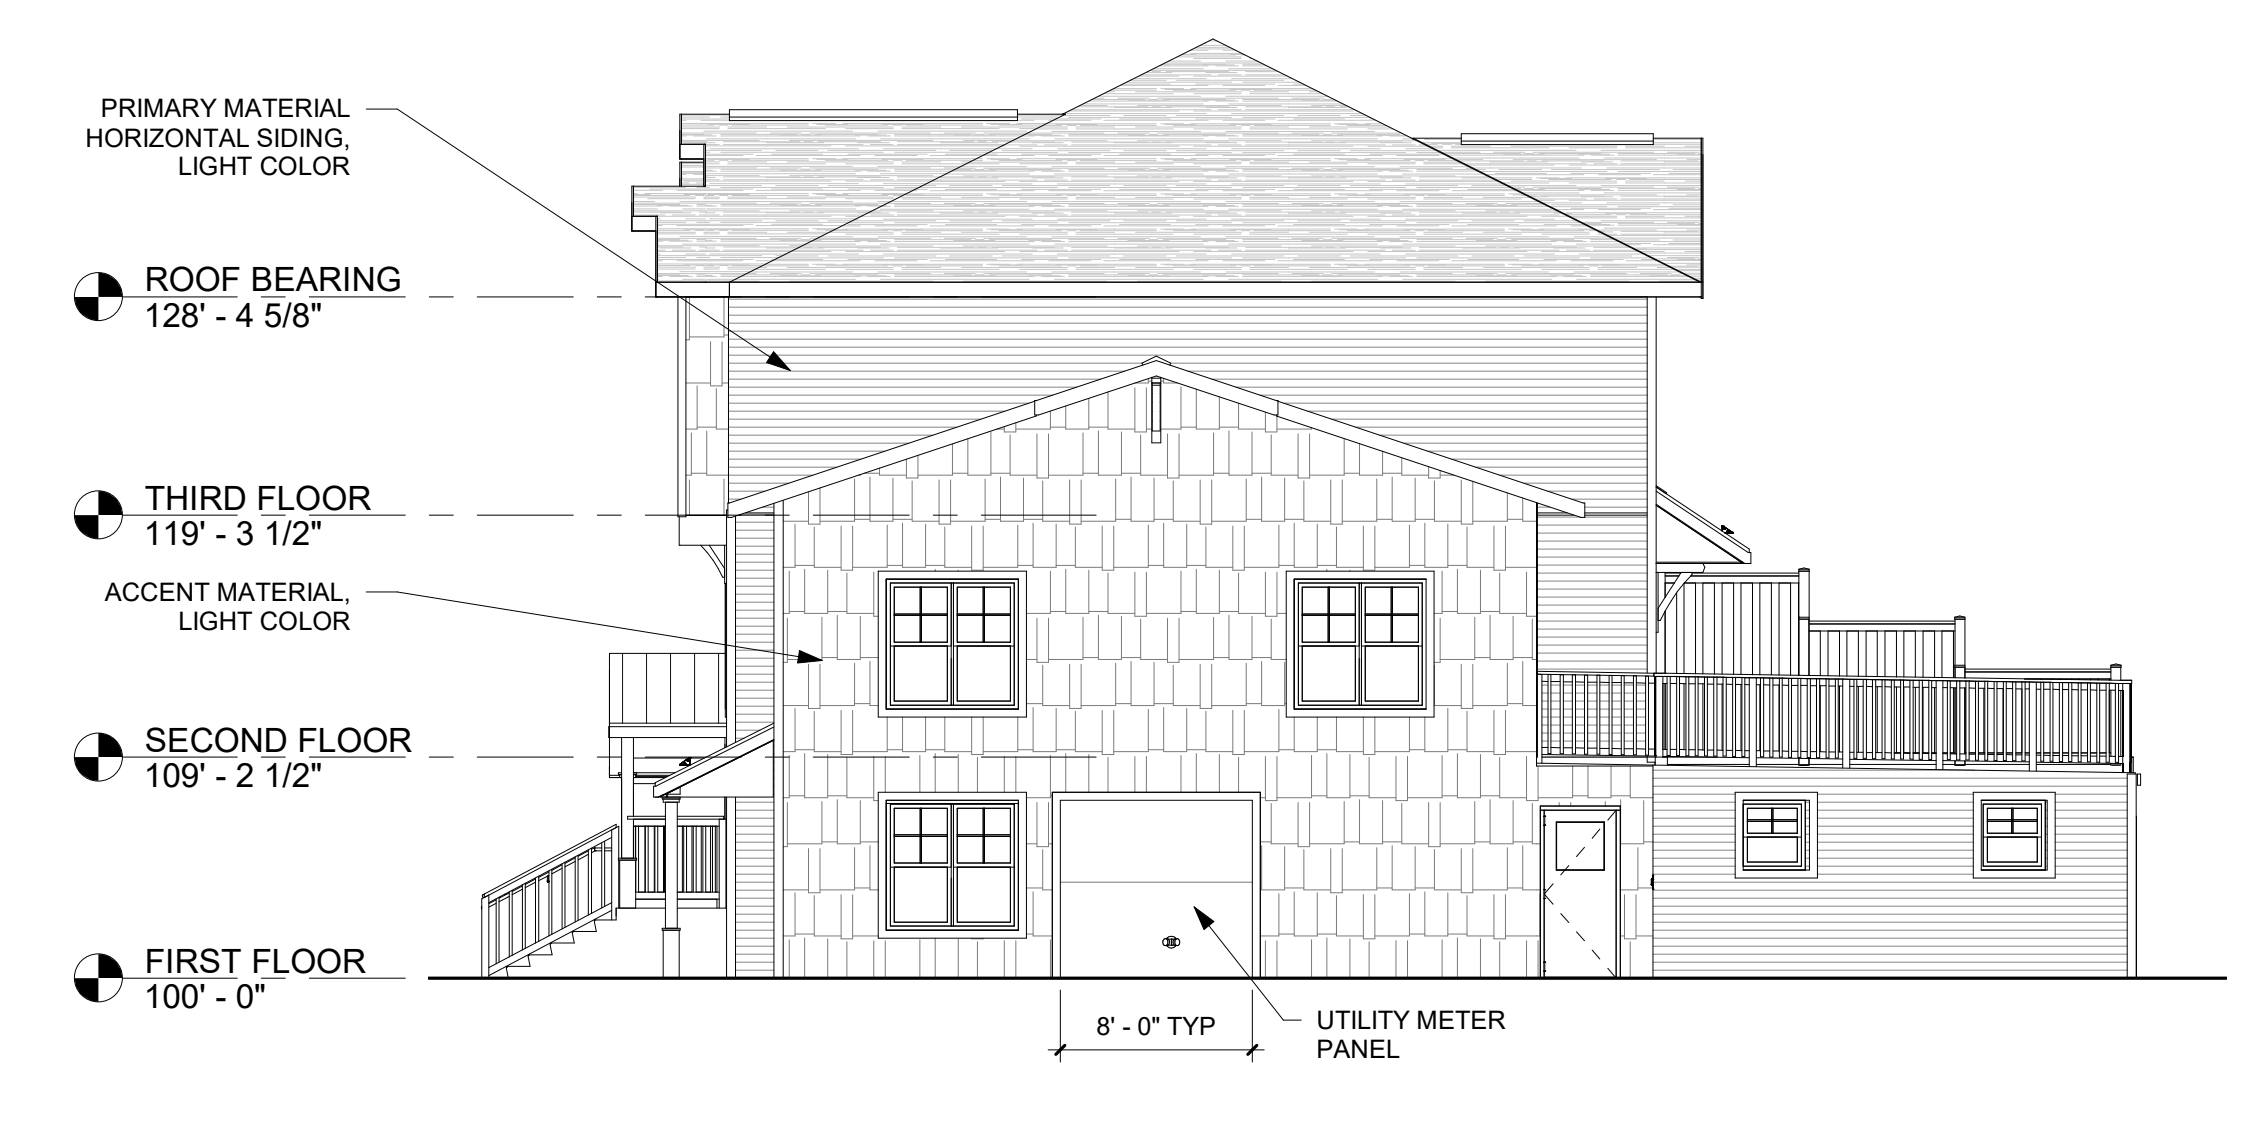

4 NORTH ELEVATION
1/8" = 1'-0"

TOWNHOME EXTERIOR ELEVATIONS