

**CONSTRUCTION NOTE:**

BURY CABLE AT A MINIMUM OF 40" DEPTH UNLESS OTHERWISE NOTED ON PRINTS.

**CONSTRUCTION NOTE:**

CHARTER COMMUNICATIONS WILL PLACE PROPOSED CABLES IN CORRIDOR AS CLOSE TO THE BACK OF RIGHT-OF-WAY AS POSSIBLE, PENDING LOCATES.

**CONSTRUCTION NOTE:**


POTHOLE WHERE NECESSARY AND ADJUST DEPTH ACCORDINGLY

THE UTILITIES SHOWN ON THIS PLAN ARE INDICATED IN ACCORDANCE WITH AVAILABLE RECORDS. THE CONTRACTOR SHALL BE RESPONSIBLE FOR OBTAINING EXACT LOCATIONS AND ELEVATIONS OF ALL UTILITIES FROM THE OWNERS OF THE RESPECTIVE UTILITIES AND FROM FIELD VERIFICATION.

**LEGEND**

RB: ROAD BORE (DIRECTIONAL BORE)  
NEW UNDERGROUND CABLE: - - - - -

CHARTER COMMUNICATIONS PROPOSES TO BURY FIBER COMMUNICATION CABLE IN A 2" CONDUIT

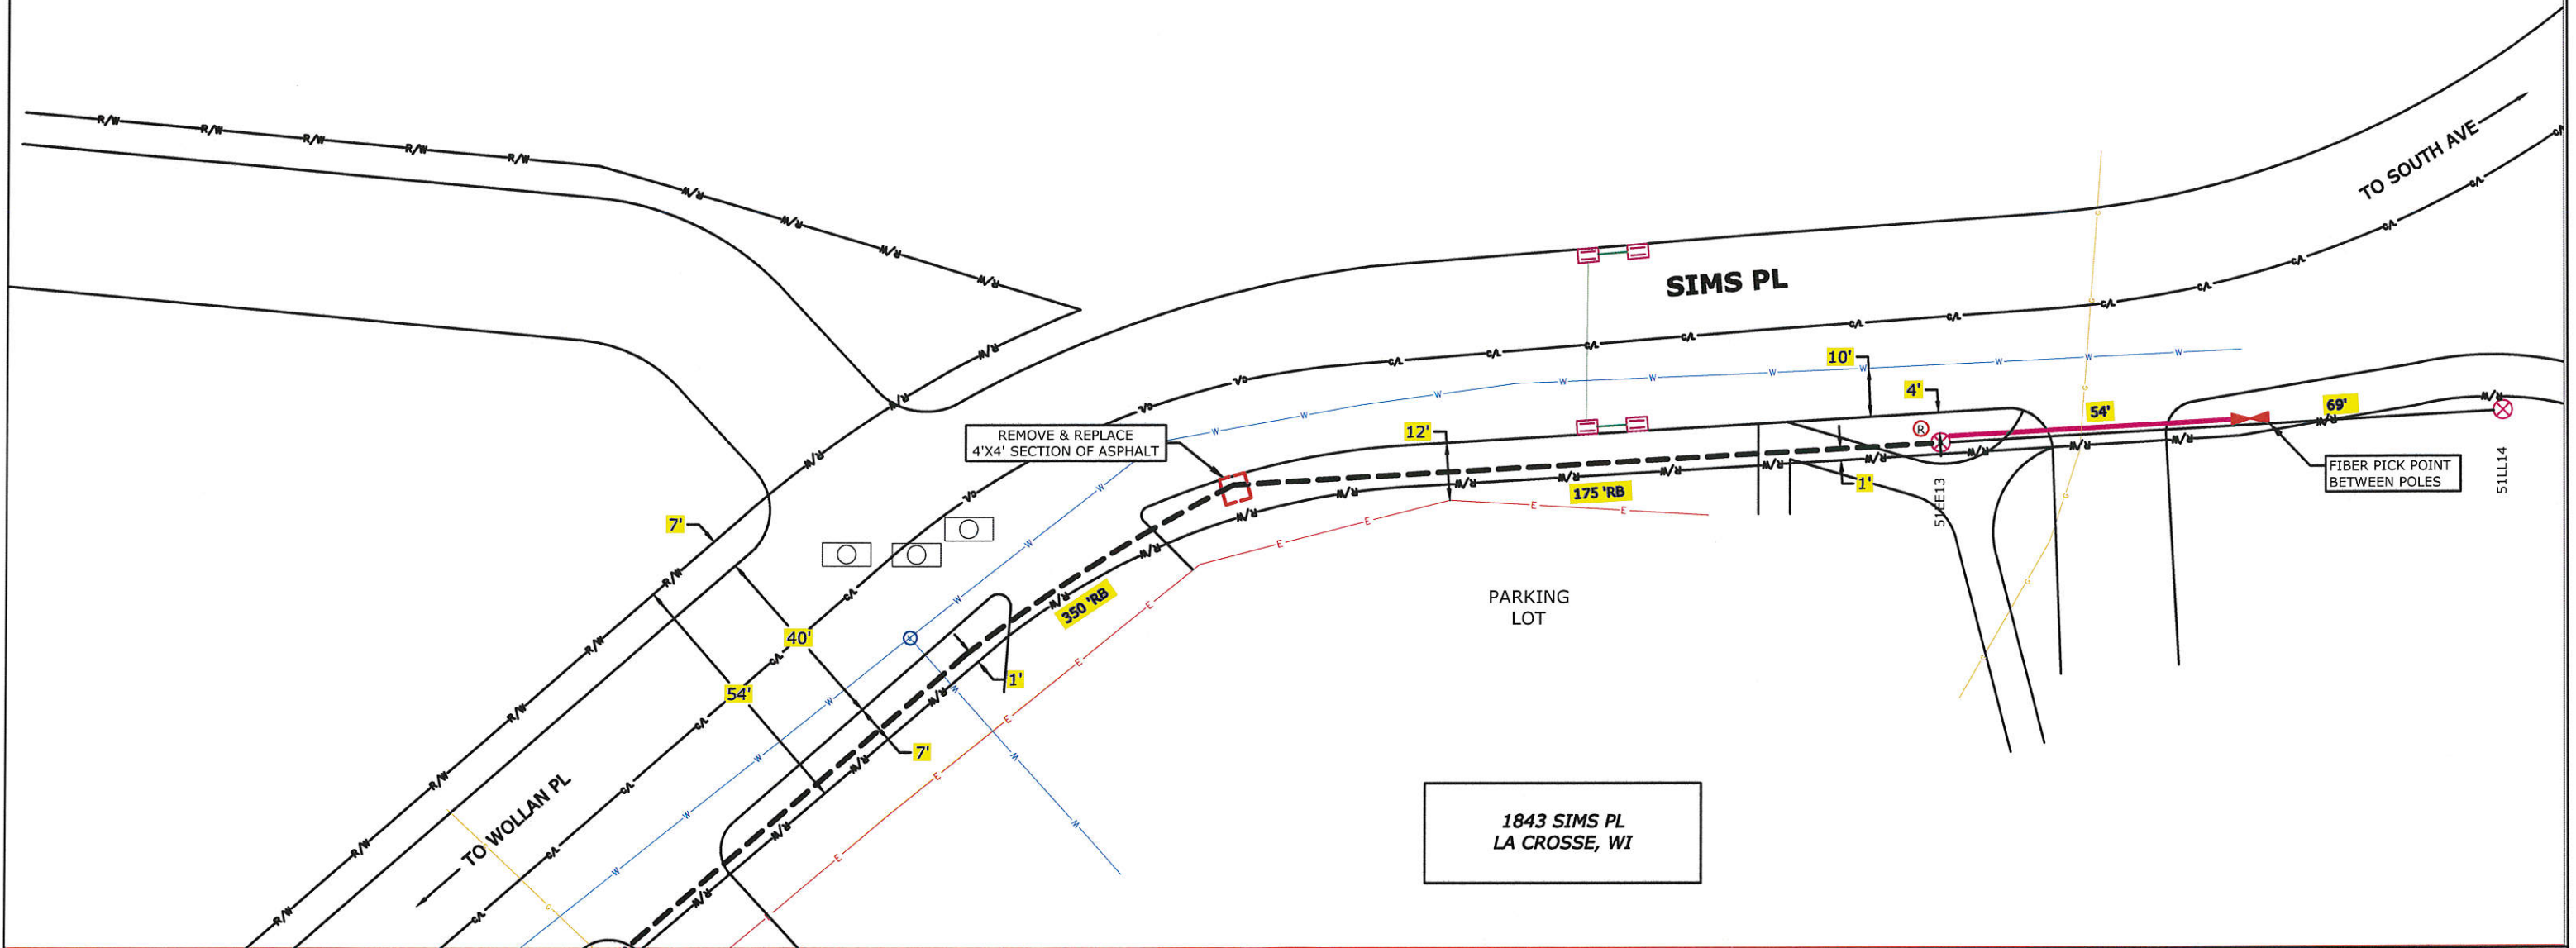

1843 SIMS PL  
LA CROSSE, WI




(920)465-8018  
GREEN BAY, BROWNSVILLE,  
NEW BERLIN & MINNEAPOLIS

LEGEND	
⊗ JOINT POLE	Ⓜ RISER POLE
⊕ NEW JOINT POLE	Ⓜ ANCHOR
⊗ POWER POLE	Ⓜ NEW ANCHOR
⊗ NEW POWER POLE	Ⓜ JOINT ANCHOR
⊗ TELEPHONE POLE	Ⓜ NEW JOINT ANCHOR
⊗ EXISTING PEDESTAL	Ⓜ FOREIGN ANCHOR
⊗ NEW PEDESTAL	Ⓜ DOWNGUY
∞ FIBER SLACK LOOP	Ⓜ NEW DOWNGUY
Ⓜ ELECTRIC PEDESTAL	Ⓜ UTILITY VALVE
○ MANHOLE	○ EXISTING FIBER COIL
○ NEW FIBER COIL	○ EXISTING HAND HOLE
○ NEW HAND HOLE	○ SHRUBS
○ DECIDUOUS TREE	
— GROUND	— NEW GROUND
— PROPERTY LINE	— ROADWAY CENTERLINE
● FIBER WARNING SIGN	⊕ TRAFFIC LIGHT
⊕ HYDRANT	⊕ SIGNS
⊕ STREET LIGHT	⊕ FIBER SPLICE CASE

LINETYPES	
PROPOSED FIBER	— F — F —
PROPOSED STRAND	— W — W —
GAS	— G — G —
WATER	— W — W —
ELECTRICAL	— E — E —
STORM	— S — S —
SANITARY	— SA — SA —
CABLE TV	— CATV — CATV —
TELEPHONE	— TEL — TEL —

PROJECT # 1096663  
PERMIT I.D. # 1096663CITY

**Charter**  
COMMUNICATIONS  
3520 E DESTINATION DR  
APPLETON, WI 54915

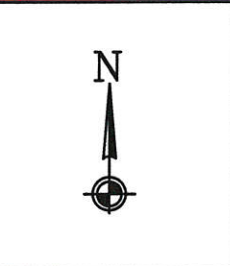

ADDRESS		LOCATION	
622 BENORA LEE CY		LA CROSSE, WI	
FIELD BY:	DATE:		
DRAFTED BY:	DATE:		
MH	6/7/2019		1
DESIGNED BY:	DATE:		
ASBUILTS BY:	DATE:		2

**CONSTRUCTION NOTE:  
POTHOLE WHERE  
NECESSARY AND ADJUST  
DEPTH ACCORDINGLY**


THE UTILITIES SHOWN ON THIS PLAN ARE INDICATED IN ACCORDANCE WITH AVAILABLE RECORDS. THE CONTRACTOR SHALL BE RESPONSIBLE FOR OBTAINING EXACT LOCATIONS AND ELEVATIONS OF ALL UTILITIES FROM THE OWNERS OF THE RESPECTIVE UTILITIES AND FROM FIELD VERIFICATION.

**CONSTRUCTION NOTE:  
BURY CABLE AT A MINIMUM OF 40" DEPTH  
UNLESS OTHERWISE NOTED ON PRINTS.**

**CONSTRUCTION NOTE:  
CHARTER COMMUNICATIONS CABLE WILL  
PLACE PROPOSED CABLES IN CORRIDOR AS  
CLOSE TO THE BACK OF RIGHT-OF-WAY AS  
POSSIBLE, PENDING LOCATES.**

**LEGEND**  
RB: ROAD BORE (DIRECTIONAL BORE)  
NEW UNDERGROUND CABLE: - - - -

**CHARTER COMMUNICATIONS PROPOSES  
TO BURY FIBER COMMUNICATION CABLE  
IN A 2" CONDUIT**

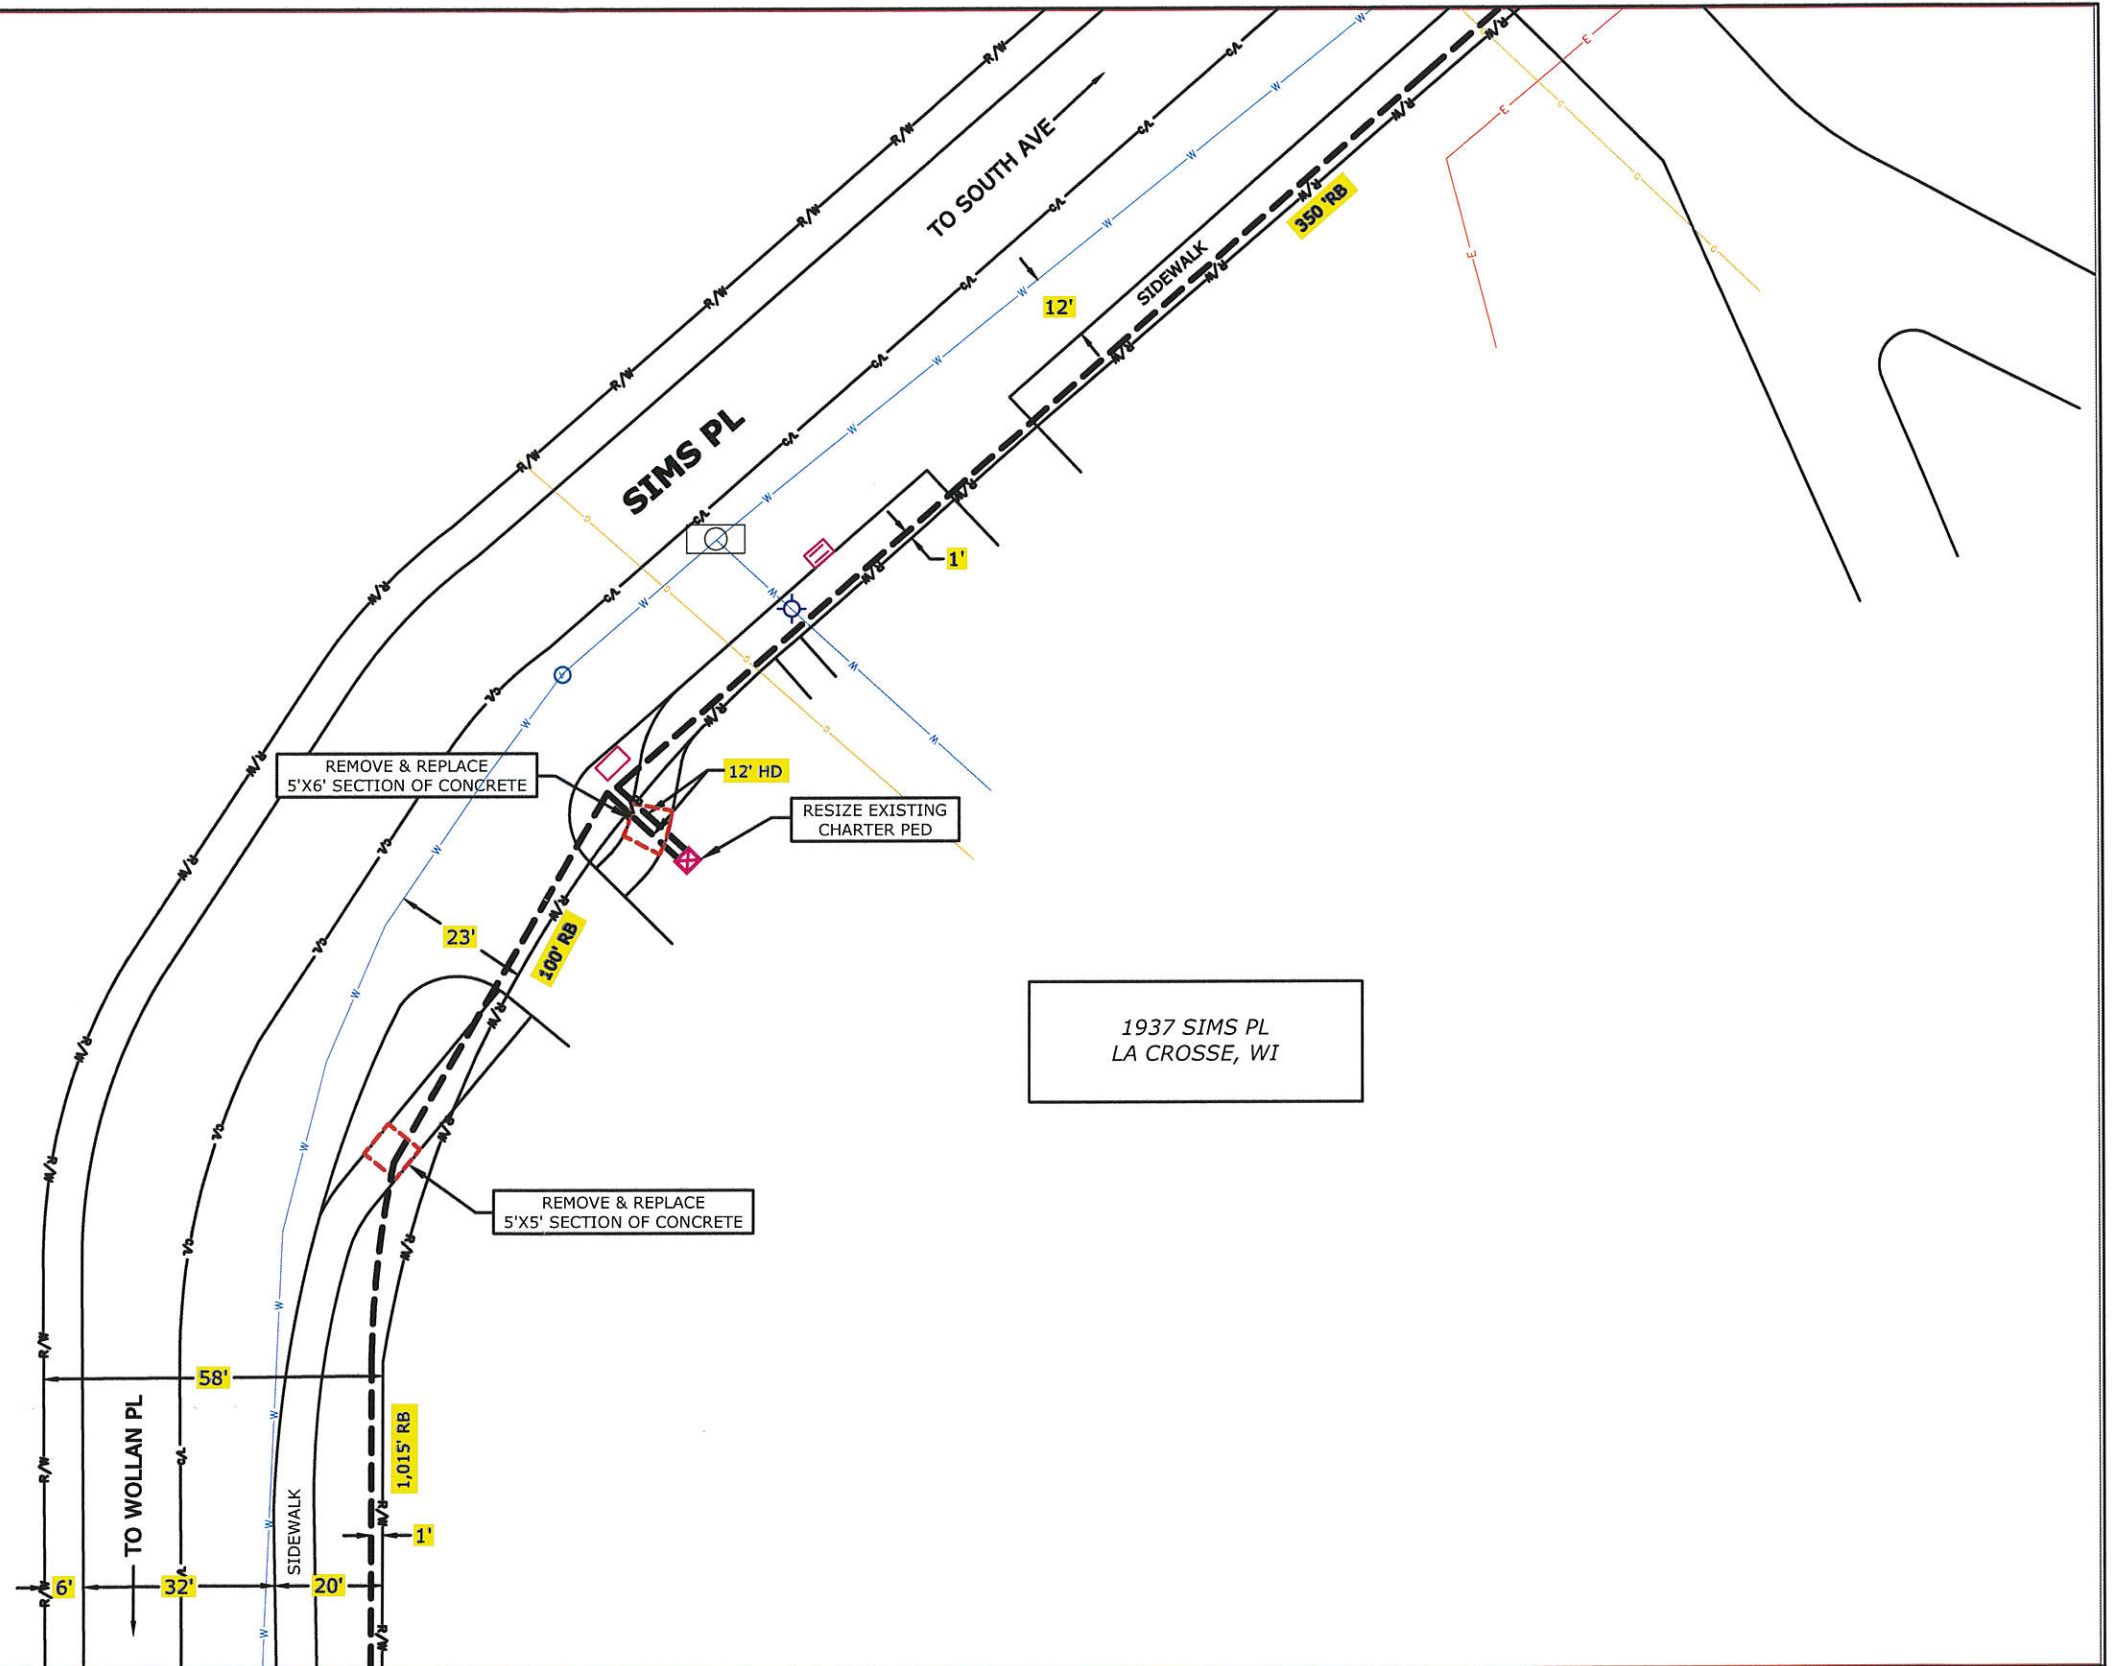


(920)465-8018  
GREEN BAY, BROWNSVILLE,  
NEW BERLIN & MINNEAPOLIS

LEGEND	
⊗ JOINT POLE	Ⓜ RISER POLE
⊕ NEW JOINT POLE	Ⓜ ANCHOR
⊗ POWER POLE	Ⓜ NEW ANCHOR
⊗ NEW POWER POLE	Ⓜ JOINT ANCHOR
⊗ TELEPHONE POLE	Ⓜ NEW JOINT ANCHOR
⊗ EXISTING PEDESTAL	Ⓜ FOREIGN ANCHOR
⊗ NEW PEDESTAL	Ⓜ DOWNGUY
∞ FIBER SLACK LOOP	Ⓜ NEW DOWNGUY
Ⓜ ELECTRIC PEDESTAL	Ⓜ UTILITY VALVE
○ MANHOLE	Ⓜ GROUND
Ⓜ EXISTING FIBER COIL	Ⓜ NEW GROUND
Ⓜ NEW FIBER COIL	Ⓜ PROPERTY LINE
Ⓜ EXISTING HAND HOLE	Ⓜ ROADWAY CENTERLINE
Ⓜ NEW HAND HOLE	Ⓜ FIBER WARNING SIGN
Ⓜ SHRUBS	Ⓜ TRAFFIC LIGHT
Ⓜ DECIDUOUS TREE	Ⓜ HYDRANT
	Ⓜ SIGNS
	Ⓜ STREET LIGHT
	Ⓜ FIBER SPLICE CASE

LINETYPES	
PROPOSED FIBER	---
PROPOSED STRAND	---
GAS	---
WATER	---
ELECTRICAL	---
STORM	---
SANITARY	---
CABLE TV	---
TELEPHONE	---

PROJECT # 1096663  
PERMIT I.D. # 1096663CITY

**Charter**  
COMMUNICATIONS  
3520 E DESTINATION DR  
APPLETON, WI 54915

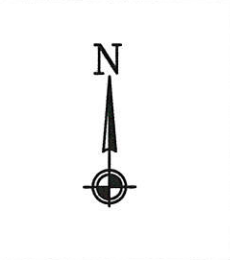

ADDRESS		LOCATION	
622 BENORA LEE CY		LA CROSSE, WI	
FIELD BY:	DATE:	1	
DRAFTED BY:	DATE:	2	
DESIGNED BY:	DATE:	3	
ASBUILTS BY:	DATE:		



**CONSTRUCTION NOTE:  
POTHOLE WHERE  
NECESSARY AND ADJUST  
DEPTH ACCORDINGLY**

THE UTILITIES SHOWN ON THIS PLAN ARE INDICATED IN ACCORDANCE WITH AVAILABLE RECORDS. THE CONTRACTOR SHALL BE RESPONSIBLE FOR OBTAINING EXACT LOCATIONS AND ELEVATIONS OF ALL UTILITIES FROM THE OWNERS OF THE RESPECTIVE UTILITIES AND FROM FIELD VERIFICATION.


**CONSTRUCTION NOTE:  
BURY CABLE AT A MINIMUM OF 40" DEPTH  
UNLESS OTHERWISE NOTED ON PRINTS.**

**CONSTRUCTION NOTE:  
CHARTER COMMUNICATIONS CABLE WILL  
PLACE PROPOSED CABLES IN CORRIDOR AS  
CLOSE TO THE BACK OF RIGHT-OF-WAY AS  
POSSIBLE, PENDING LOCATES.**

**LEGEND**

RB: ROAD BORE (DIRECTIONAL BORE)  
NEW UNDERGROUND CABLE: - - - -

CHARTER COMMUNICATIONS PROPOSES  
TO BURY FIBER COMMUNICATION CABLE  
IN A 2" CONDUIT

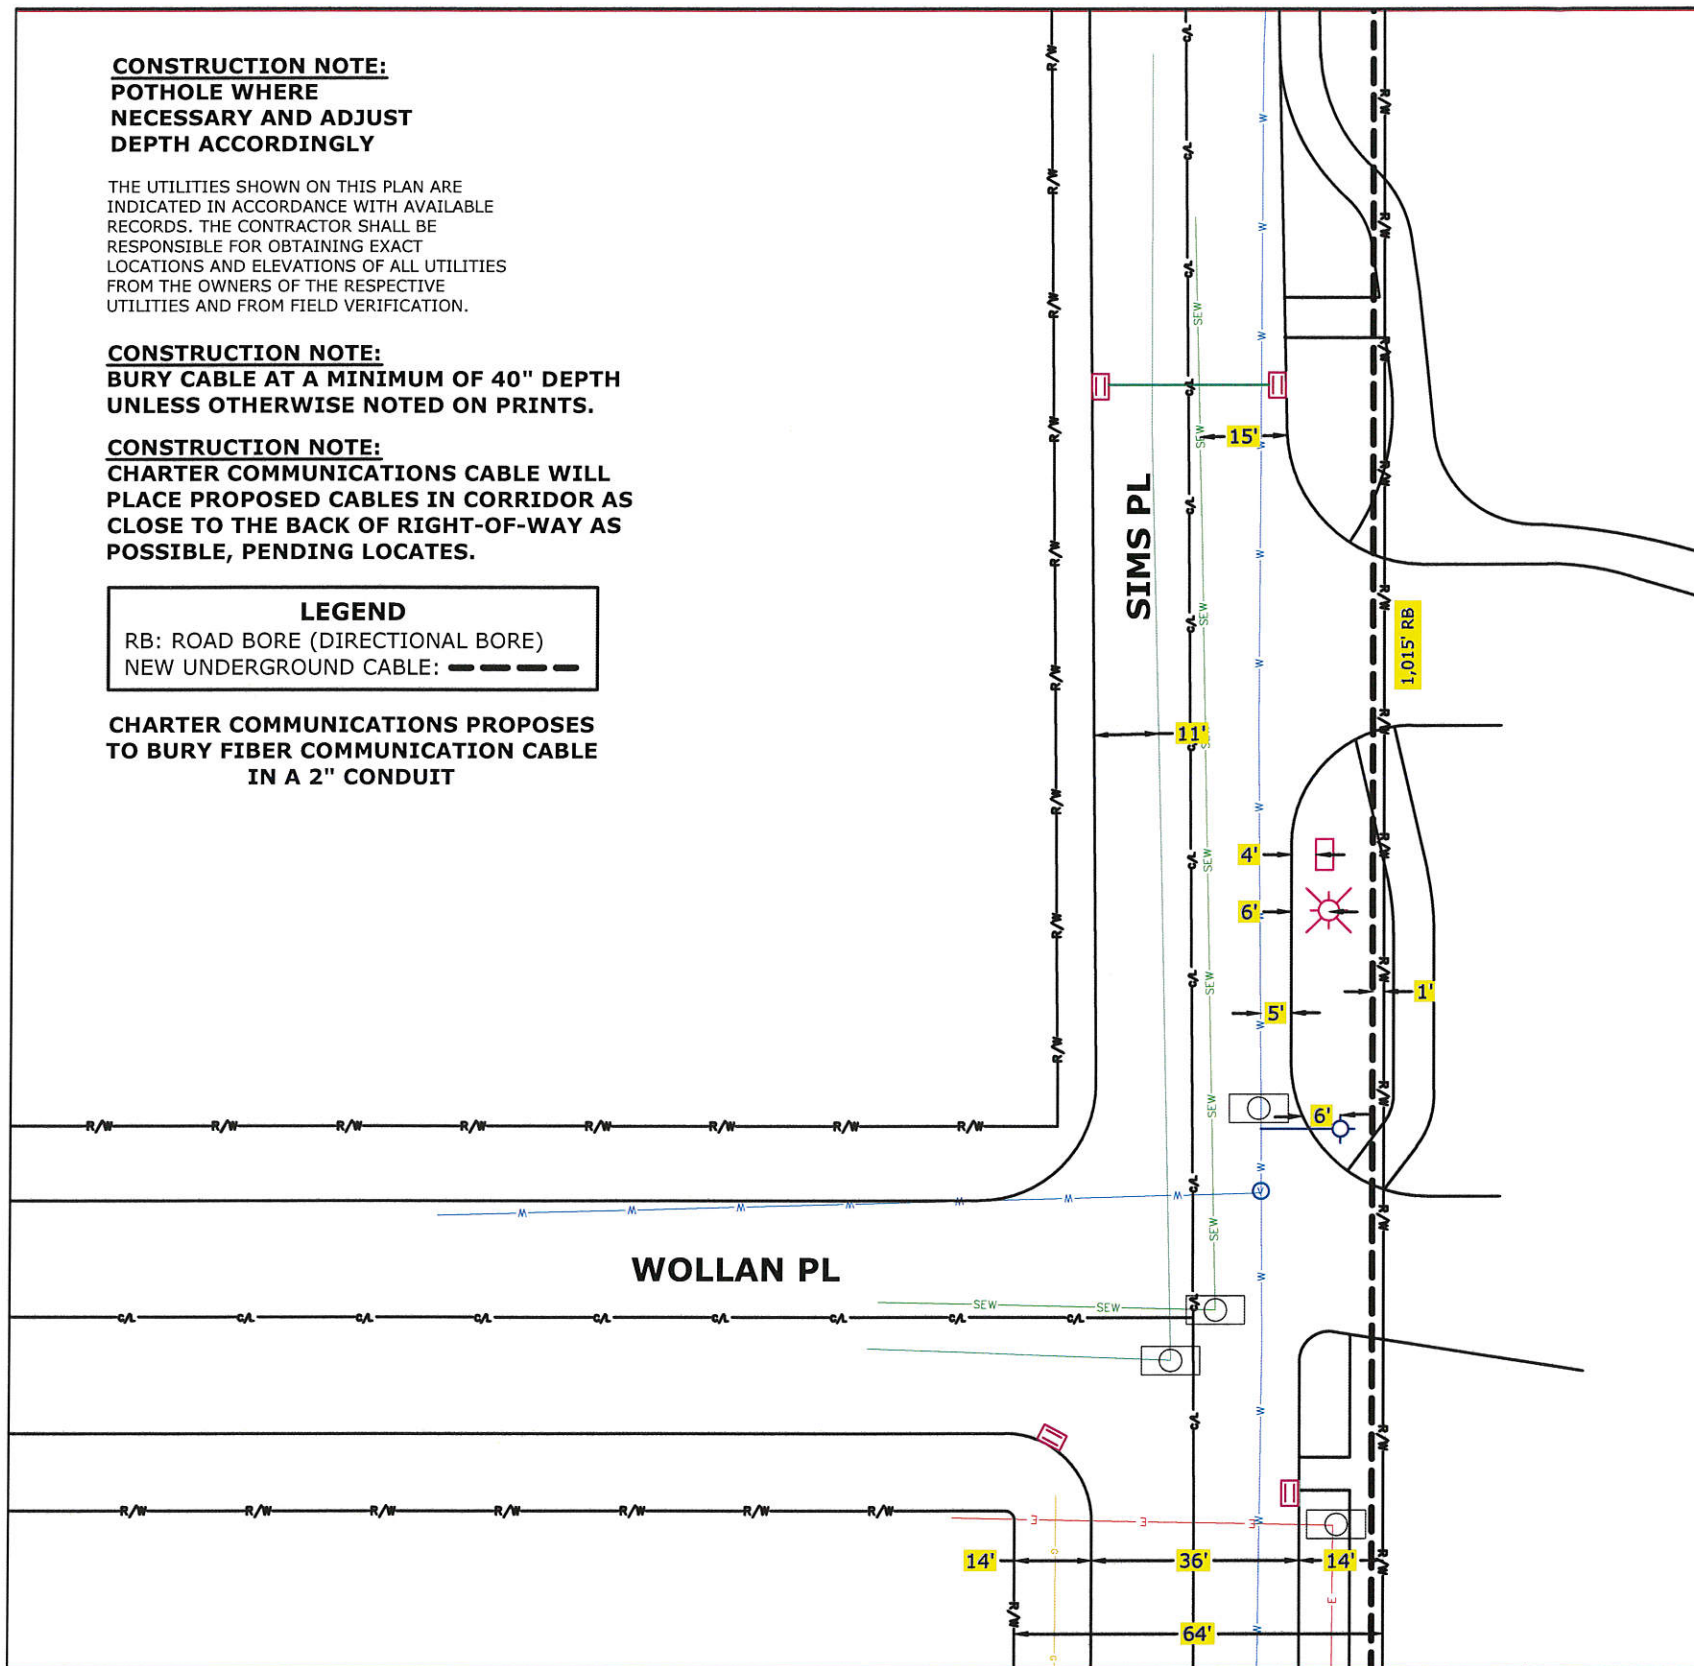

WOLLAN PL

PARKING LOT

SIMS PL

1.015' RB



(920)465-8018  
GREEN BAY, BROWNSVILLE,  
NEW BERLIN & MINNEAPOLIS

LEGEND	
⊗ JOINT POLE	Ⓡ RISER POLE
⊕ NEW JOINT POLE	Ⓜ ANCHOR
⊗ POWER POLE	Ⓜ NEW ANCHOR
⊗ NEW POWER POLE	Ⓜ JOINT ANCHOR
⊙ TELEPHONE POLE	Ⓜ NEW JOINT ANCHOR
⊗ EXISTING PEDESTAL	Ⓜ FOREIGN ANCHOR
⊕ NEW PEDESTAL	Ⓜ DOWNGUY
∞ FIBER SLACK LOOP	Ⓜ NEW DOWNGUY
Ⓜ ELECTRIC PEDESTAL	Ⓜ UTILITY VALVE
○ MANHOLE	Ⓜ NEW GROUND
Ⓜ EXISTING FIBER COIL	Ⓜ PROPERTY LINE
Ⓜ NEW FIBER COIL	Ⓜ ROADWAY CENTERLINE
Ⓜ EXISTING HAND HOLE	Ⓜ FIBER WARNING SIGN
Ⓜ NEW HAND HOLE	Ⓜ TRAFFIC LIGHT
Ⓜ SHRUBS	Ⓜ HYDRANT
Ⓜ DECIDUOUS TREE	Ⓜ SIGNS
	Ⓜ STREET LIGHT
	Ⓜ FIBER SPLICE CASE

LINETYPES	
PROPOSED FIBER	---
PROPOSED STRAND	---
GAS	---
WATER	---
ELECTRICAL	---
STORM	---
SANITARY	---
CABLE TV	---
TELEPHONE	---

PROJECT # 1096663  
PERMIT I.D. # 1096663CITY

**Charter**  
COMMUNICATIONS  
3520 E DESTINATION DR  
APPLETON, WI 54915



ADDRESS		LOCATION	
622 BENORA LEE CY		LA CROSSE, WI	
FIELDER BY:	DATE:	2	
DRAFTED BY:	DATE:	3	
DESIGNED BY:	DATE:	4	
ASBULTS BY:	DATE:		

**CONSTRUCTION NOTE:  
POTHOLE WHERE  
NECESSARY AND ADJUST  
DEPTH ACCORDINGLY**


THE UTILITIES SHOWN ON THIS PLAN ARE INDICATED IN ACCORDANCE WITH AVAILABLE RECORDS. THE CONTRACTOR SHALL BE RESPONSIBLE FOR OBTAINING EXACT LOCATIONS AND ELEVATIONS OF ALL UTILITIES FROM THE OWNERS OF THE RESPECTIVE UTILITIES AND FROM FIELD VERIFICATION.

**CONSTRUCTION NOTE:  
BURY CABLE AT A MINIMUM OF 40" DEPTH  
UNLESS OTHERWISE NOTED ON PRINTS.**

**CONSTRUCTION NOTE:  
CHARTER COMMUNICATIONS CABLE WILL  
PLACE PROPOSED CABLES IN CORRIDOR AS  
CLOSE TO THE BACK OF RIGHT-OF-WAY AS  
POSSIBLE, PENDING LOCATES.**

**LEGEND**  
RB: ROAD BORE (DIRECTIONAL BORE)  
NEW UNDERGROUND CABLE: 

**CHARTER COMMUNICATIONS PROPOSES  
TO BURY FIBER COMMUNICATION CABLE  
IN A 2" CONDUIT**

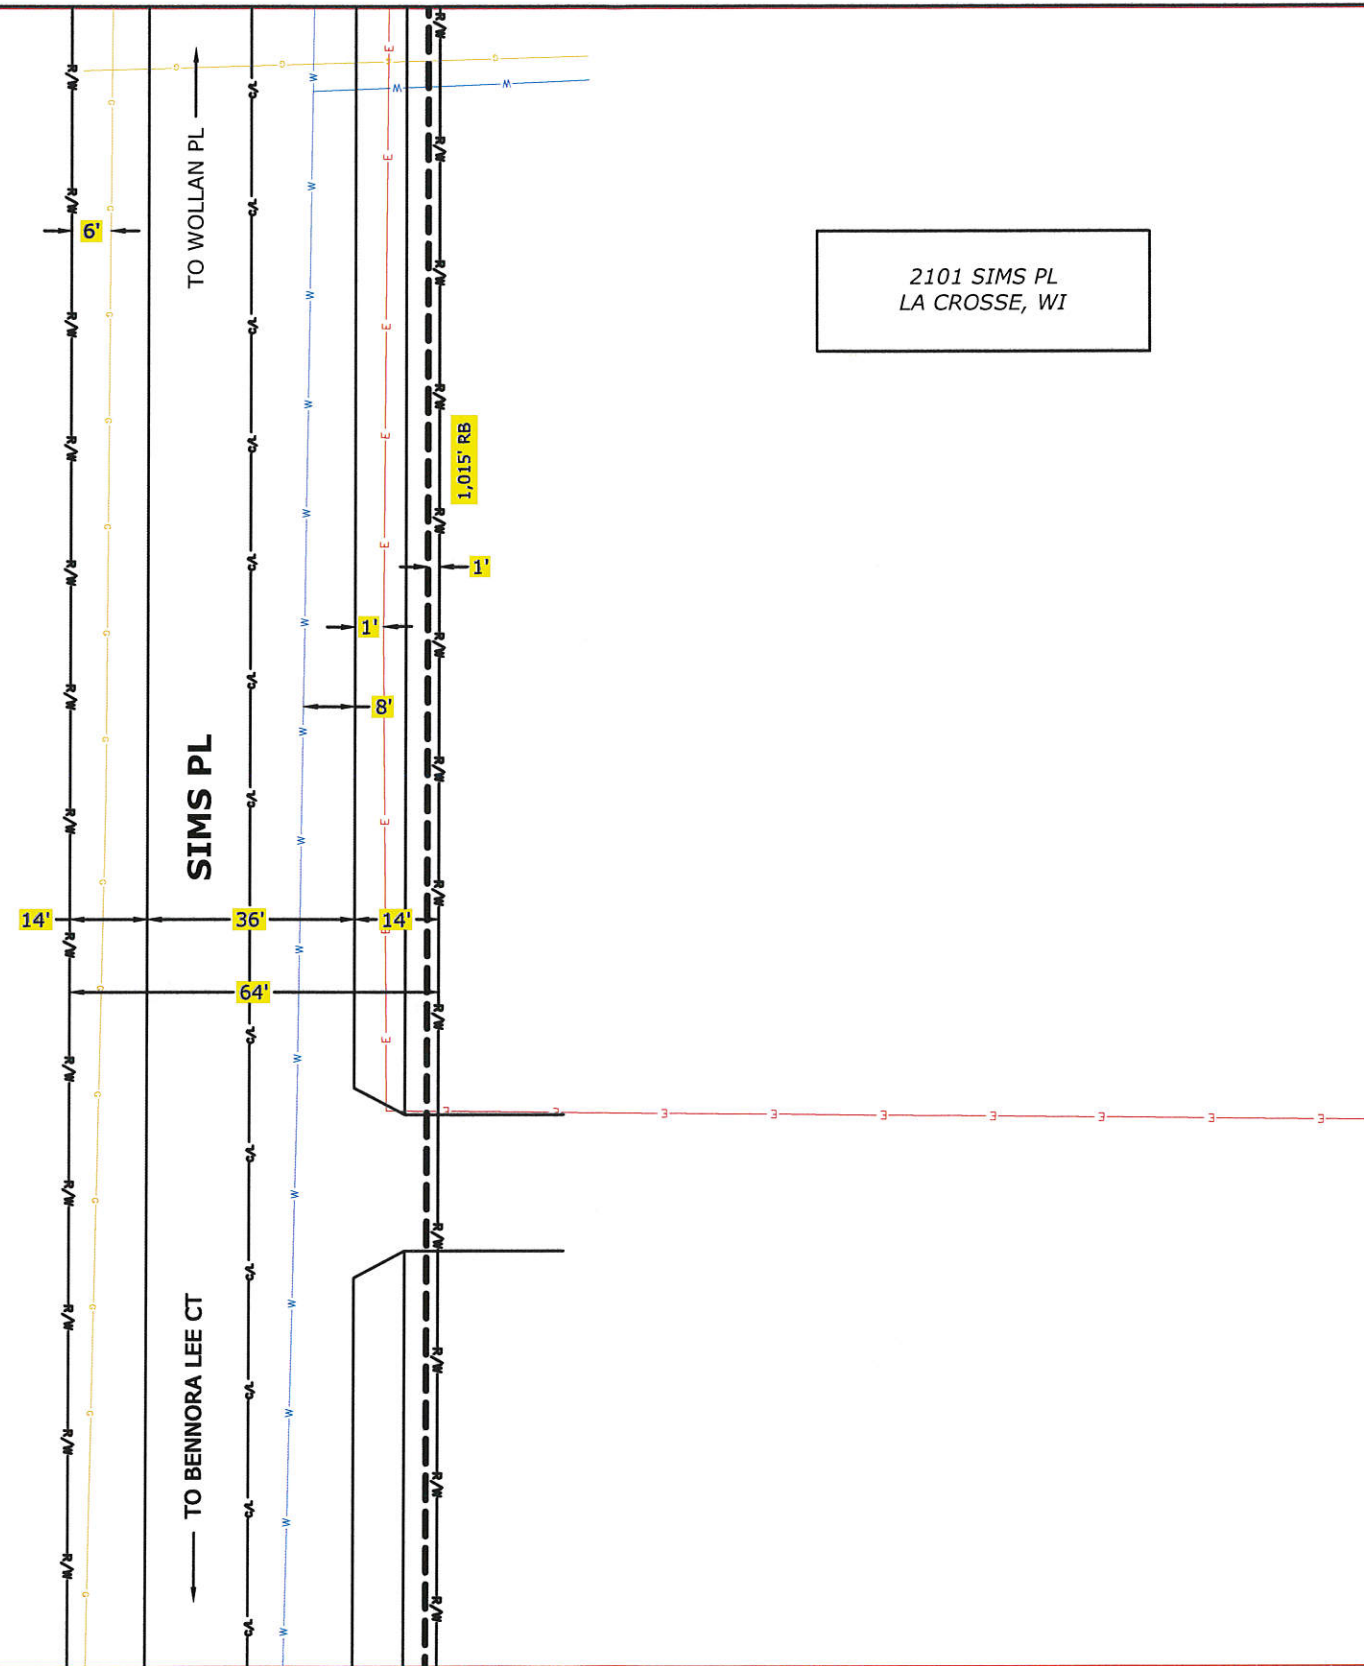


(920)465-8018  
GREEN BAY, BROWNSVILLE,  
NEW BERLIN & MINNEAPOLIS

LEGEND	
	JOINT POLE
	NEW JOINT POLE
	POWER POLE
	NEW POWER POLE
	TELEPHONE POLE
	EXISTING PEDESTAL
	NEW PEDESTAL
	FIBER SLACK LOOP
	ELECTRIC PEDESTAL
	RISER POLE
	ANCHOR
	NEW ANCHOR
	JOINT ANCHOR
	NEW JOINT ANCHOR
	FOREIGN ANCHOR
	DOWNGUY
	NEW DOWNGUY
	UTILITY VALVE
	MANHOLE
	EXISTING FIBER COIL
	NEW FIBER COIL
	EXISTING HAND HOLE
	NEW HAND HOLE
	SHRUBS
	DECIDUOUS TREE
	GROUND
	NEW GROUND
	PROPERTY LINE
	ROADWAY CENTERLINE
	FIBER WARNING SIGN
	TRAFFIC LIGHT
	HYDRANT
	SIGNS
	STREET LIGHT
	FIBER SPLICE CASE

LINETYPES	
	PROPOSED FIBER
	PROPOSED STRAND
	GAS
	WATER
	ELECTRICAL
	STORM
	SANITARY
	CABLE TV
	TELEPHONE

PROJECT # 1096663  
PERMIT I.D. # 1096663CITY

**Charter**  
COMMUNICATIONS  
3520 E DESTINATION DR  
APPLETON, WI 54915

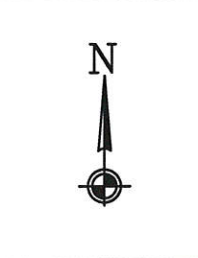

ADDRESS		LOCATION	
622 BENORA LEE CY		LA CROSSE, WI	
FIELD BY:	DATE:	3	
DRAFTED BY:	DATE: 6/7/2019	4	
DESIGNED BY:	DATE:	5	
ASBUILTS BY:	DATE:		



**CONSTRUCTION NOTE:  
POTHOLE WHERE  
NECESSARY AND ADJUST  
DEPTH ACCORDINGLY**

THE UTILITIES SHOWN ON THIS PLAN ARE INDICATED IN ACCORDANCE WITH AVAILABLE RECORDS. THE CONTRACTOR SHALL BE RESPONSIBLE FOR OBTAINING EXACT LOCATIONS AND ELEVATIONS OF ALL UTILITIES FROM THE OWNERS OF THE RESPECTIVE UTILITIES AND FROM FIELD VERIFICATION.


**CONSTRUCTION NOTE:  
BURY CABLE AT A MINIMUM OF 40" DEPTH  
UNLESS OTHERWISE NOTED ON PRINTS.**

**CONSTRUCTION NOTE:  
CHARTER COMMUNICATIONS CABLE WILL  
PLACE PROPOSED CABLES IN CORRIDOR AS  
CLOSE TO THE BACK OF RIGHT-OF-WAY AS  
POSSIBLE, PENDING LOCATES.**

**LEGEND**

RB: ROAD BORE (DIRECTIONAL BORE)  
NEW UNDERGROUND CABLE: - - - - -

**CHARTER COMMUNICATIONS PROPOSES  
TO BURY FIBER COMMUNICATION CABLE  
IN A 2" CONDUIT**

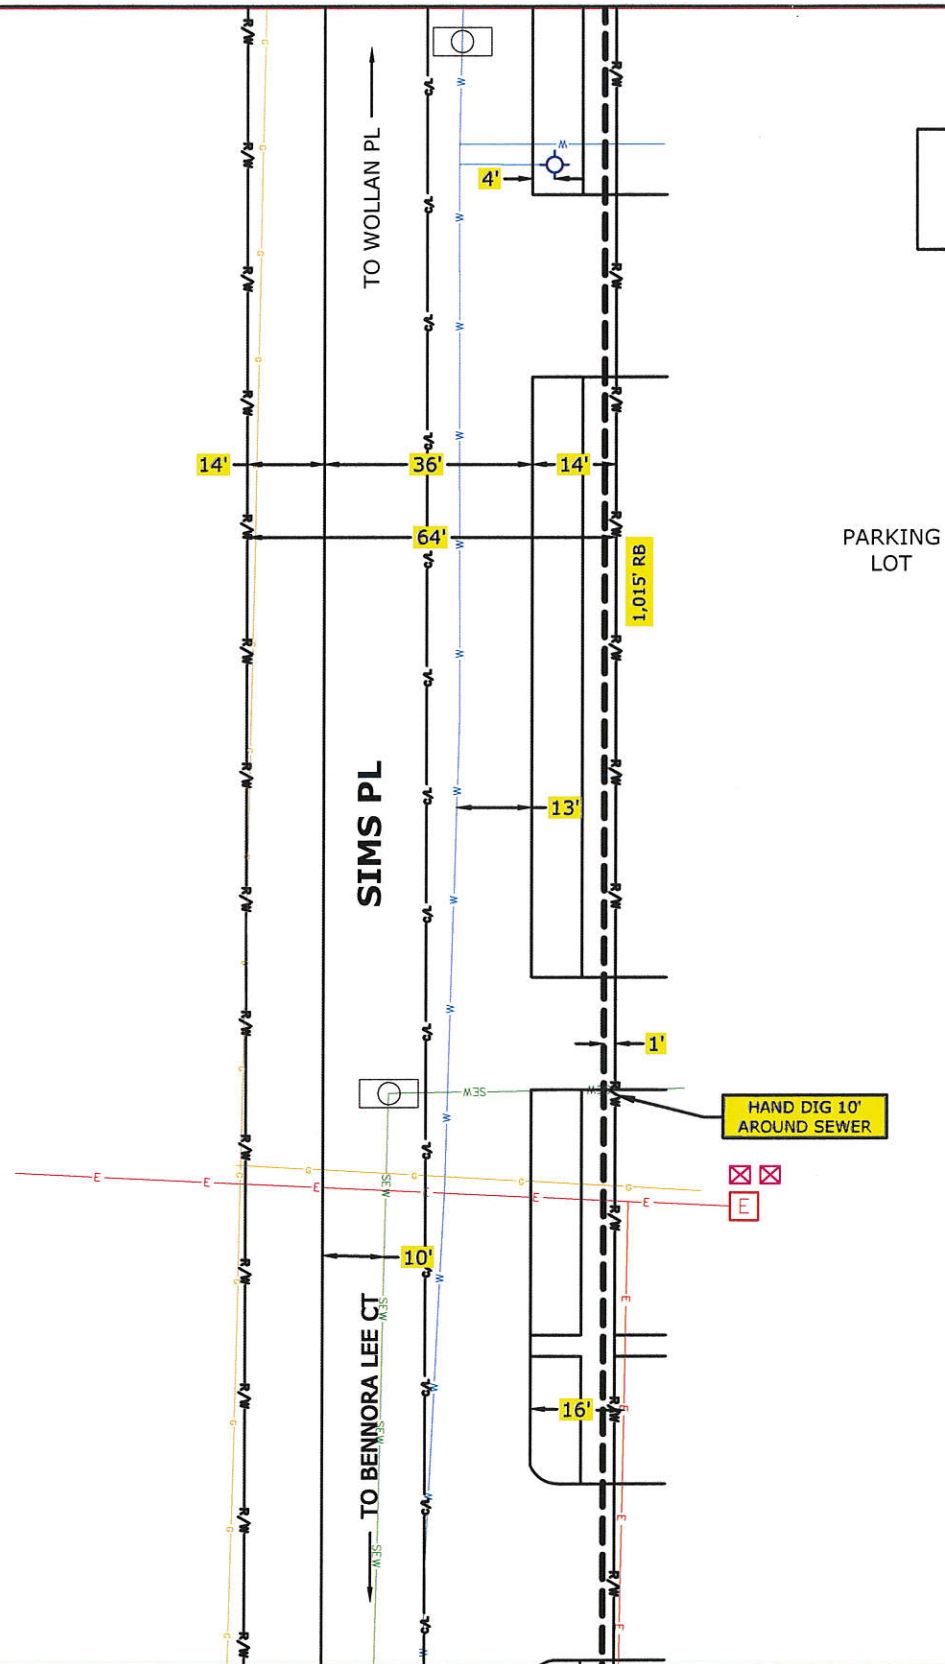

2121 SIMS PL  
LA CROSSE, WI

PARKING  
LOT

HAND DIG 10'  
AROUND SEWER




(920)465-8018  
GREEN BAY, BROWNSVILLE,  
NEW BERLIN & MINNEAPOLIS

LEGEND	
⊗ JOINT POLE	Ⓡ RISER POLE
⊕ NEW JOINT POLE	Ⓜ ANCHOR
⊗ POWER POLE	Ⓜ NEW ANCHOR
⊗ NEW POWER POLE	Ⓜ JOINT ANCHOR
Ⓞ TELEPHONE POLE	Ⓜ NEW JOINT ANCHOR
⊗ EXISTING PEDESTAL	Ⓜ FOREIGN ANCHOR
⊗ NEW PEDESTAL	Ⓜ DOWNGUY
∞ FIBER SLACK LOOP	Ⓜ NEW DOWNGUY
Ⓜ ELECTRIC PEDESTAL	Ⓜ UTILITY VALVE
Ⓞ MANHOLE	Ⓜ EXISTING FIBER COIL
Ⓞ NEW FIBER COIL	Ⓜ EXISTING HAND HOLE
Ⓞ NEW FIBER COIL	Ⓜ NEW HAND HOLE
Ⓞ SHRUBS	Ⓜ DECIDUOUS TREE
Ⓜ GROUND	Ⓜ NEW GROUND
Ⓜ PROPERTY LINE	Ⓜ ROADWAY CENTERLINE
Ⓜ FIBER WARNING SIGN	Ⓜ TRAFFIC LIGHT
Ⓜ HYDRANT	Ⓜ SIGNS
Ⓜ STREET LIGHT	Ⓜ FIBER SPLICE CASE

LINETYPES	
PROPOSED FIBER STRAND	---
GAS	---
WATER	---
ELECTRICAL	---
STORM	---
SANITARY	---
CABLE TV	---
TELEPHONE	---

PROJECT # 1096663  
PERMIT I.D. # 1096663CITY

**Charter**  
COMMUNICATIONS  
3520 E DESTINATION DR  
APPLETON, WI 54915

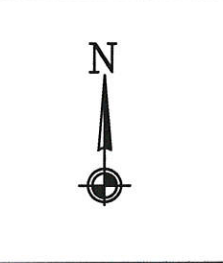

ADDRESS		LOCATION	
622 BENORA LEE CY		LA CROSSE, WI	
FIELD BY:	DATE:	4	
DRAFTED BY:	DATE: 6/7/2019	5	
DESIGNED BY:	DATE:	6	
ASBUILT BY:	DATE:		



**CONSTRUCTION NOTE:**  
**POTHOLE WHERE NECESSARY AND ADJUST DEPTH ACCORDINGLY**


THE UTILITIES SHOWN ON THIS PLAN ARE INDICATED IN ACCORDANCE WITH AVAILABLE RECORDS. THE CONTRACTOR SHALL BE RESPONSIBLE FOR OBTAINING EXACT LOCATIONS AND ELEVATIONS OF ALL UTILITIES FROM THE OWNERS OF THE RESPECTIVE UTILITIES AND FROM FIELD VERIFICATION.

**CONSTRUCTION NOTE:**  
**BURY CABLE AT A MINIMUM OF 40" DEPTH UNLESS OTHERWISE NOTED ON PRINTS.**

**CONSTRUCTION NOTE:**  
**CHARTER COMMUNICATIONS CABLE WILL PLACE PROPOSED CABLES IN CORRIDOR AS CLOSE TO THE BACK OF RIGHT-OF-WAY AS POSSIBLE, PENDING LOCATES.**

**LEGEND**  
 RB: ROAD BORE (DIRECTIONAL BORE)  
 NEW UNDERGROUND CABLE: - - - - -

**CHARTER COMMUNICATIONS PROPOSES TO BURY FIBER COMMUNICATION CABLE IN A 2" CONDUIT**

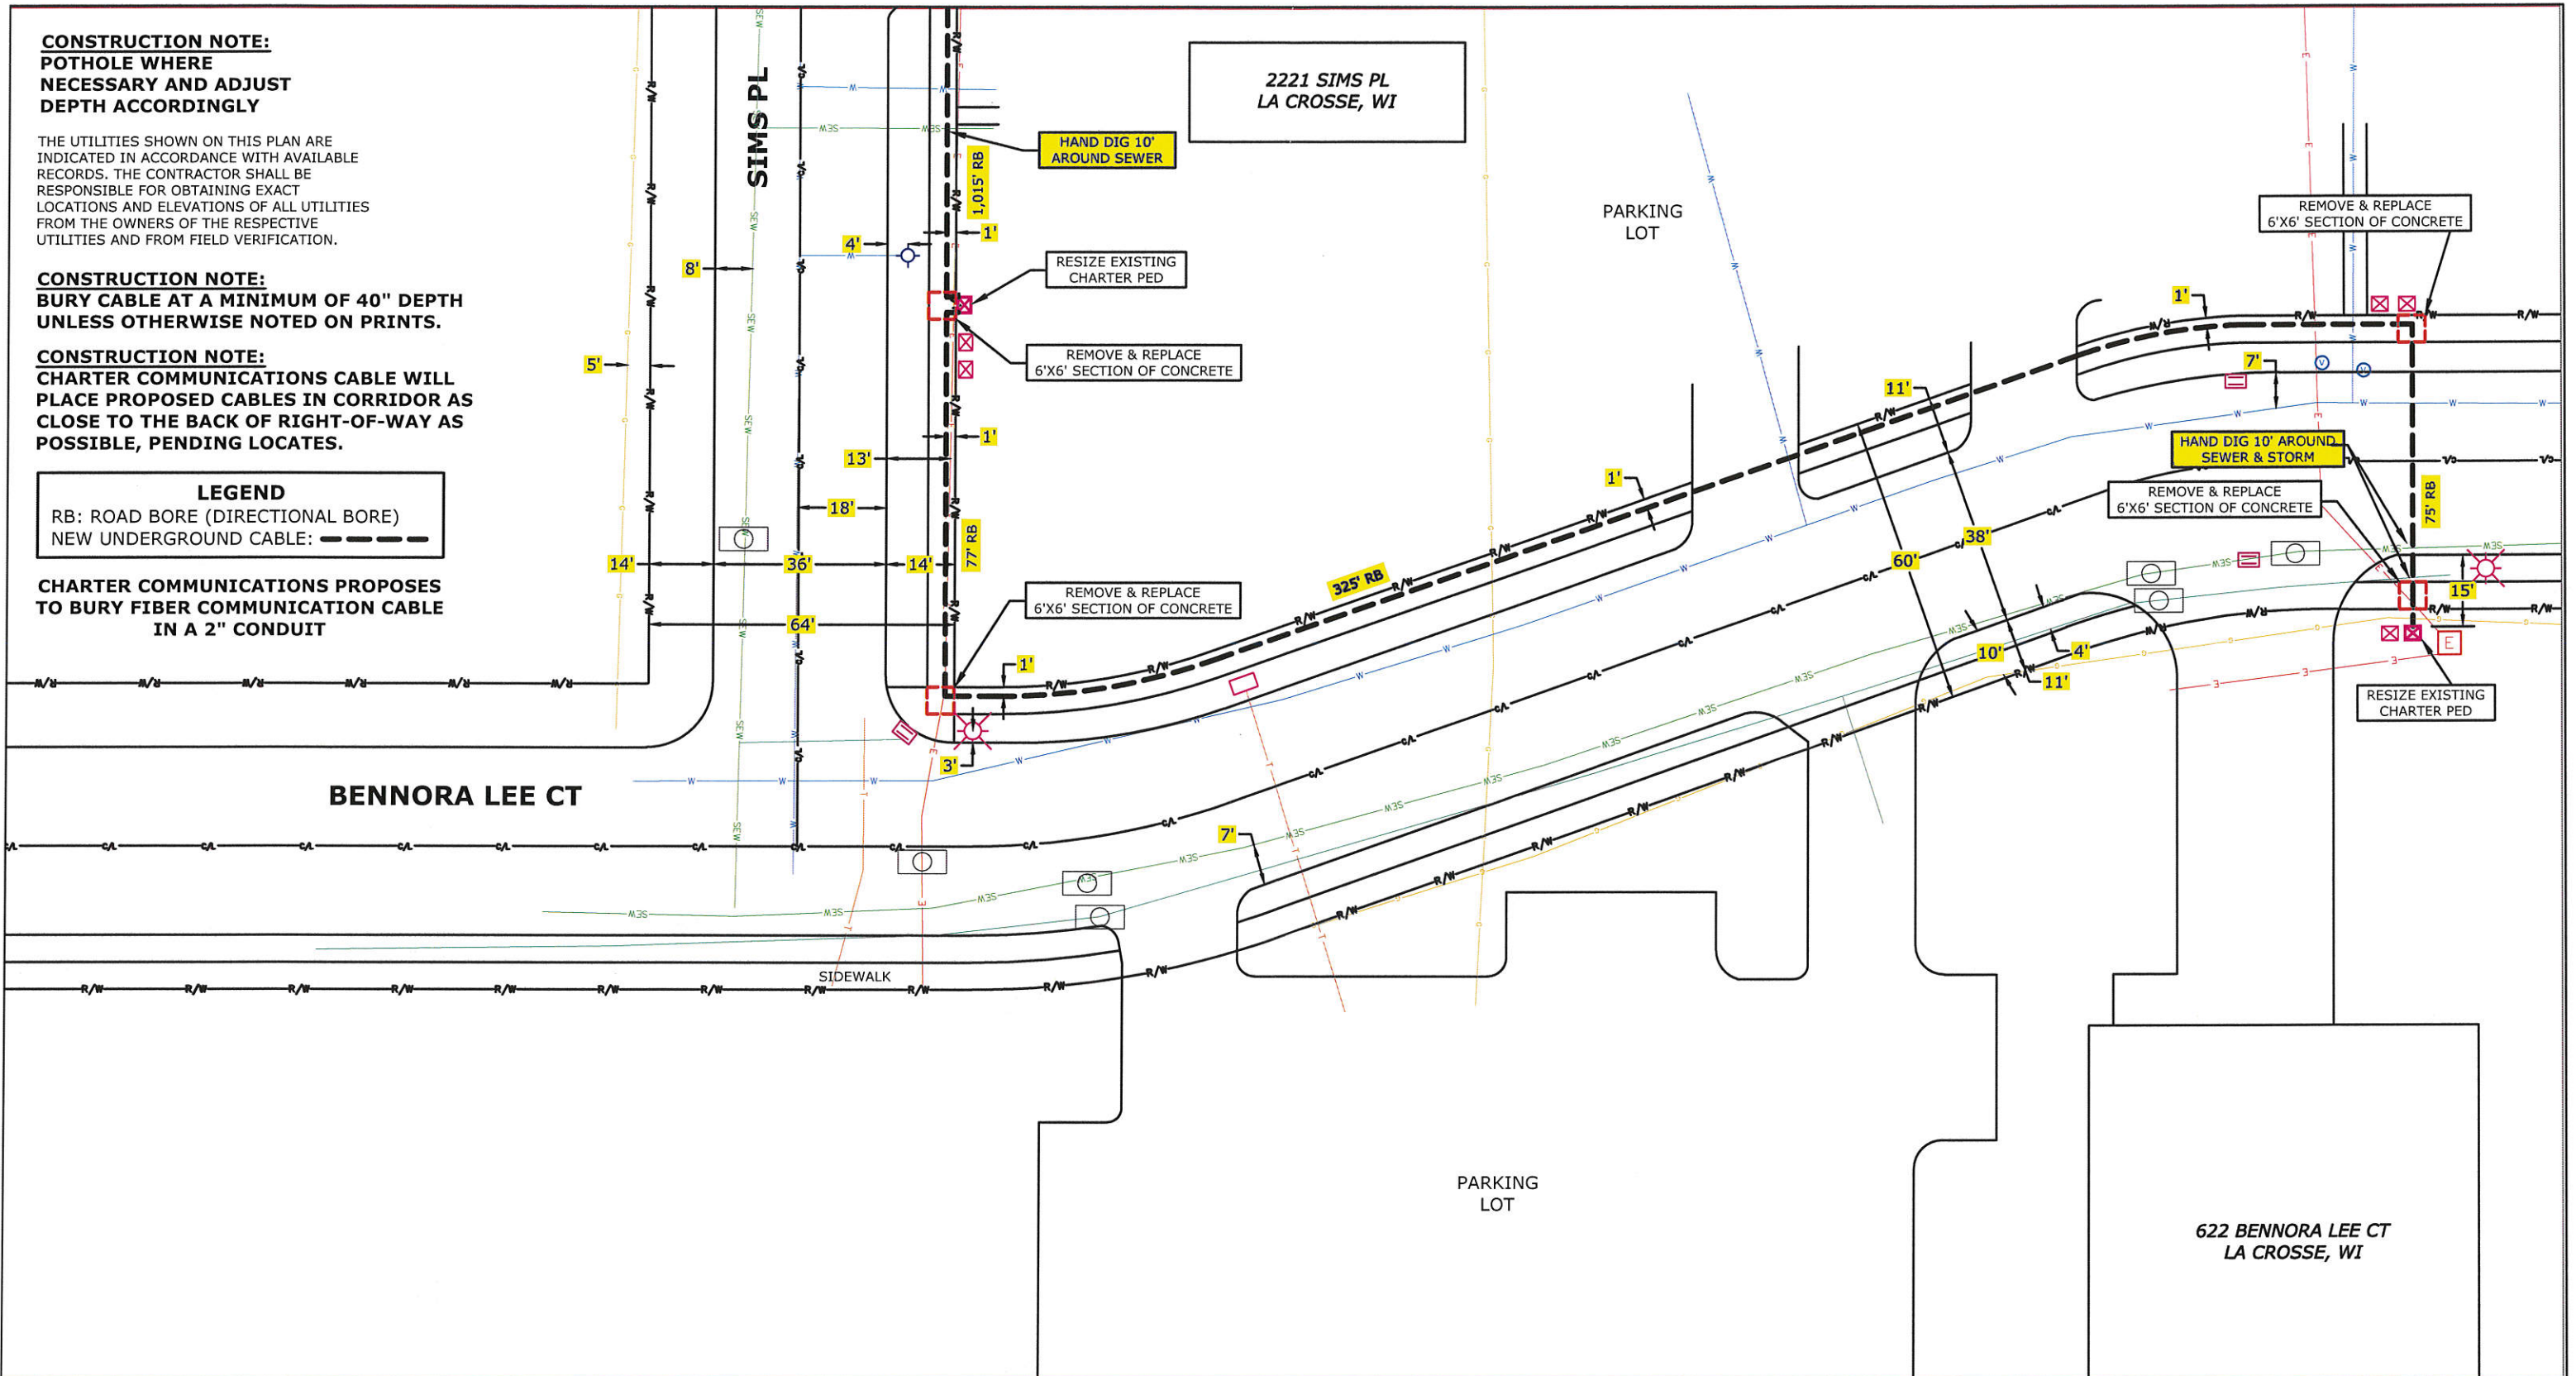

(920)465-8018  
 GREEN BAY, BROWNSVILLE,  
 NEW BERLIN & MINNEAPOLIS


LEGEND	
⊗	JOINT POLE
⊕	NEW JOINT POLE
⊗	POWER POLE
⊗	NEW POWER POLE
⊗	TELEPHONE POLE
⊗	EXISTING PEDESTAL
⊗	NEW PEDESTAL
∞	FIBER SLACK LOOP
E	ELECTRIC PEDESTAL
⊗	RISER POLE
A	ANCHOR
△	NEW ANCHOR
△	JOINT ANCHOR
△	NEW JOINT ANCHOR
△	FOREIGN ANCHOR
△	DOWNGUY
△	NEW DOWNGUY
⊗	UTILITY VALVE
⊗	MANHOLE
⊗	EXISTING FIBER COIL
⊗	NEW FIBER COIL
⊗	EXISTING HAND HOLE
⊗	NEW HAND HOLE
⊗	SHRUBS
⊗	DECIDUOUS TREE
⊗	GROUND
⊗	NEW GROUND
⊗	PROPERTY LINE
⊗	ROADWAY CENTERLINE
⊗	FIBER WARNING SIGN
⊗	TRAFFIC LIGHT
⊗	HYDRANT
⊗	SIGNS
⊗	STREET LIGHT
⊗	FIBER SPLICE CASE

LINETYPES	
— F —	PROPOSED FIBER
— S —	PROPOSED STRAND
— G —	GAS
— W —	WATER
— E —	ELECTRICAL
— ST —	STORM
— SA —	SANITARY
— CATV —	CABLE TV
— TEL —	TELEPHONE

PROJECT # 1096663  
 PERMIT I.D. # 1096663CITY

**Charter**  
 COMMUNICATIONS

3520 E DESTINATION DR  
 APPLETON, WI 54915

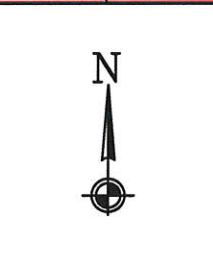

ADDRESS		LOCATION	
622 BENNORA LEE CT		LA CROSSE, WI	
FIELD BY:	DATE:	5	
DRAFTED BY:	DATE:		
MH	6/7/2019		
DESIGNED BY:	DATE:	6	
ASBUILTS BY:	DATE:		