

**REQUEST TO AMEND PREMISES DESCRIPTION**

License Fee: \$100.00

Invoice No.: \_\_\_\_\_

TYPE OF LICENSE (check all that apply):

Combination "Class B" Beer & Liquor  
 Class "B" Beer  
 "Class C" Wine

Class "A" Beer  
 Class "A" Beer & "Class A" Liquor

To the Common Council of the City of La Crosse:

The undersigned licensee requests to amend its premises description at the address described below pursuant to Secs. 4-51 and 4-115 of the Code of Ordinances for the City of La Crosse.

Licensee Legal/Real Name: Kwik Trip, Inc.

Trade Name (DBA): Kwik Trip 819

Address of Licensed Premises: 921 Losey Blvd. S., La Crosse, WI 54601

Name of Agent: Michael J. Schwarz

Agent Daytime Phone Number: 608-788-5604

Name of Contact Person (if someone other than Agent): Deanna Hafner, Licensing Dept.

Contact Person Daytime Phone Number: 608-793-6262

Description of Proposed Change (include detailed floor plan): Addition and remodel of store including a walk-in cooler for the storage of alcohol beverage products.

**Proposed Premise Description**

Sales/Service: At sales counter by entrance/exit.

Storage: In walk-in cooler, on sales floor, behind sales counter.

Scott P. Filtola  
(Authorized Signature)

2/28/2024  
(Date)

**\*\*\*\*A DETAILED FLOOR PLAN MUST ACCOMPANY THIS APPLICATION\*\*\*\***

Note: Before sales, service or consumption can occur in any new area, the premise must be inspected and a new license issued with the new premise description.

**FOR OFFICE USE ONLY**

Date Filed with Clerk: \_\_\_\_\_ Date Routed: \_\_\_\_\_ Date Granted: \_\_\_\_\_



Legal

PHONE 608-781-8988

FAX 608-793-6120

1626 Oak St., P.O. Box 2107

La Crosse, WI 54602

[www.kwiktrip.com](http://www.kwiktrip.com)

February 26, 2024

City Clerk  
City of La Crosse  
100 4<sup>th</sup> St. N.  
La Crosse, WI 54601

RE: Kwik Trip #819  
921 Losey Blvd. S.

Dear City Clerk:

Kwik Trip is in the process of constructing an addition and remodeling our Kwik Trip 819 convenience store. The project began February 5, 2024, and will be completed by the end of April. Please note that the store will be closed for business April 1 through April 21, 2024.

The project will include the addition of a walk-in cooler for the storage of alcohol beverages. As a result, the premise description of this store will change to: **One-story frame construction – vinyl siding and brick exterior. Storage within walk-in cooler, on sales floor and behind sales counter.** Enclosed please find a copy of the floor plan for your records.

Please let me know if you need anything else. I can be reached at 608-793-6232 or [DHafner@kwiktrip.com](mailto:DHafner@kwiktrip.com). Thank you in advance for your assistance with this matter.


Yours truly,

Deanna Hafner  
Licensing Agent

Enclosures



NEW FLOORPLAN

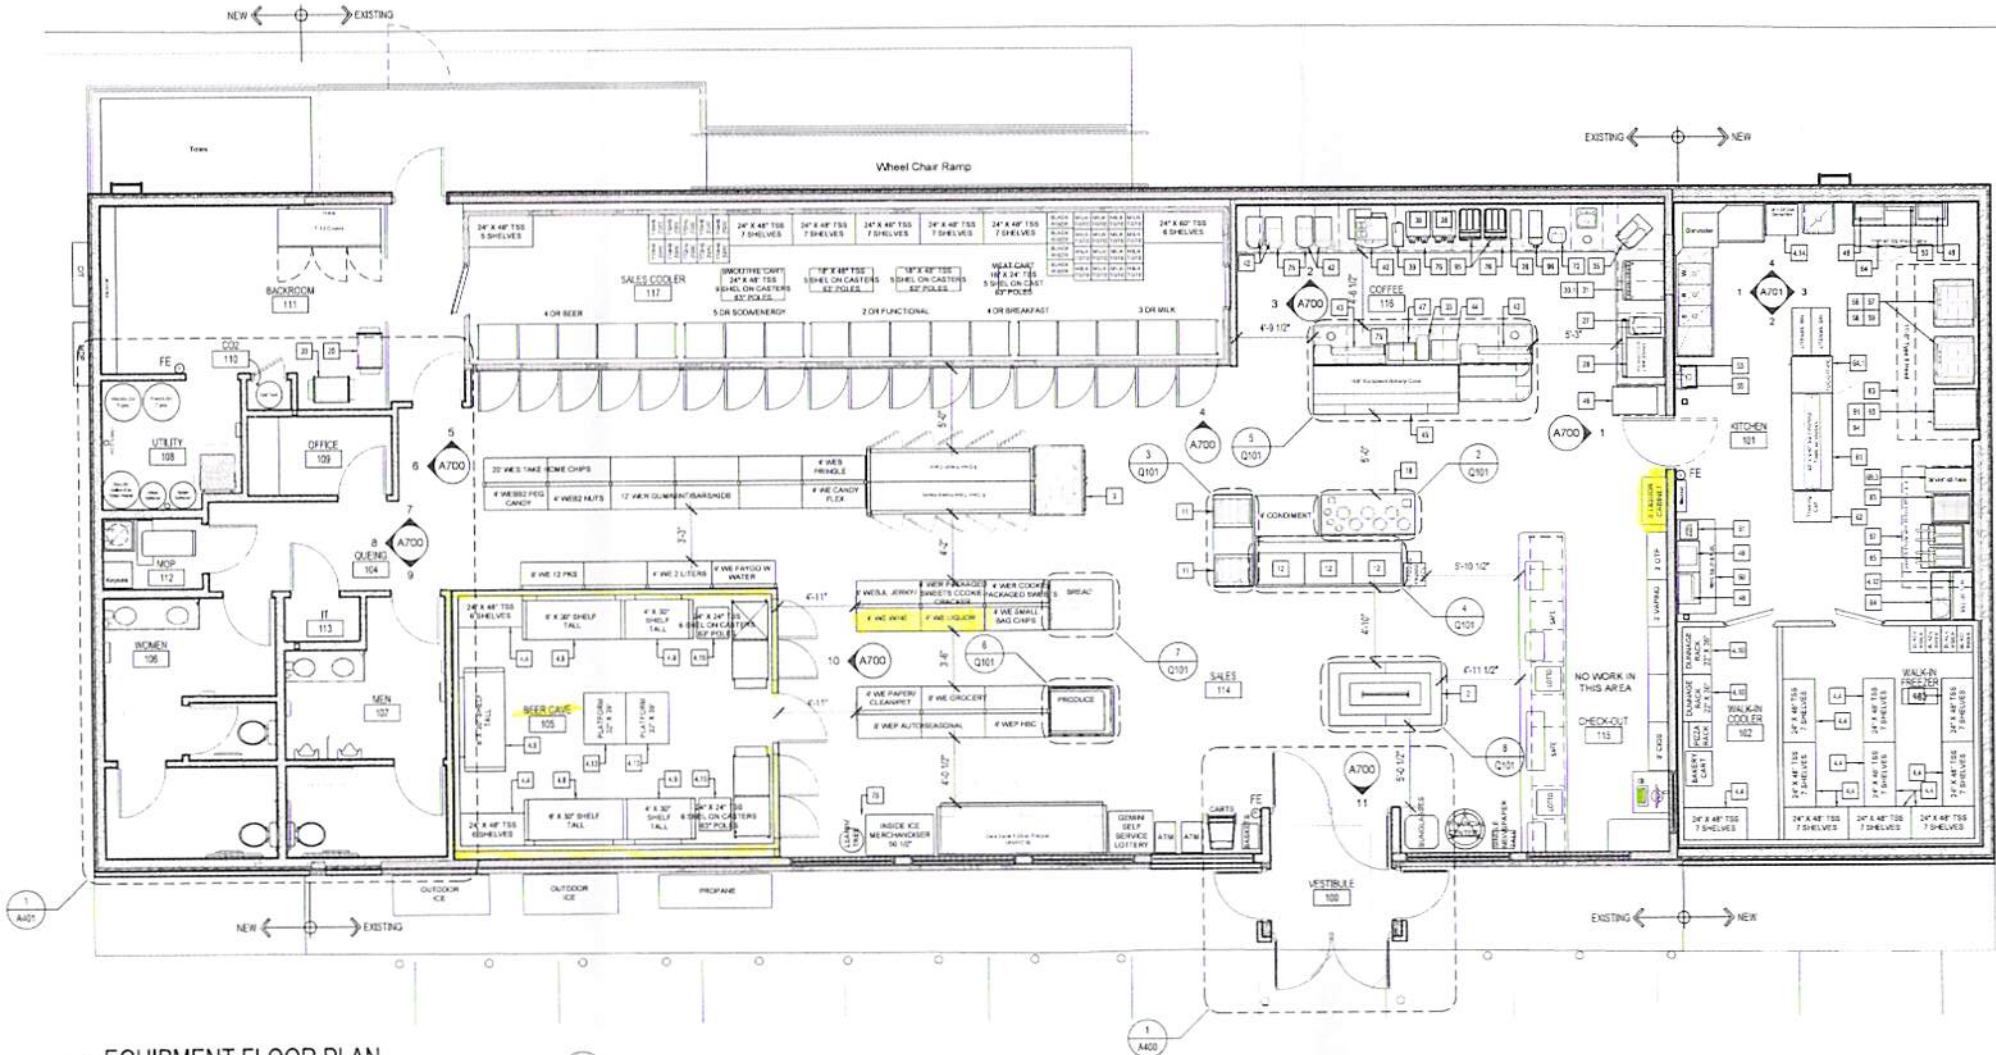

1 EQUIPMENT FLOOR PLAN  
SCALE: 3/16" = 1'-0"



