

Date: May 5, 2021

Re: Memo of Understanding

Sidewalk along La Crosse Street (STH 16) and UW – La Crosse

Whereas, concrete sidewalk was previously built partially on parcels owned by UW – La Crosse along La Crosse Street (STH 16) without a recorded agreement between the City of La Crosse and UW – La Crosse, and the Wisconsin Department of Transportation Project No. 7575-07-73 will reconstruct La Crosse Street between West Avenue and Losey Boulevard, and the sidewalk along UW – La Crosse property will be rebuilt as needed in the same locations to meet ADA requirements.

Therefore, the City of La Crosse Board of Public Works and UW – La Crosse hereby permit the Wisconsin Department of Transportation to install new sidewalk and curb ramps as necessary.

Attachment: Intersection Detail



Scott J Schumacher



5/19/2021



Representative UW - La Crosse

Date

Representative City of La Crosse


Date

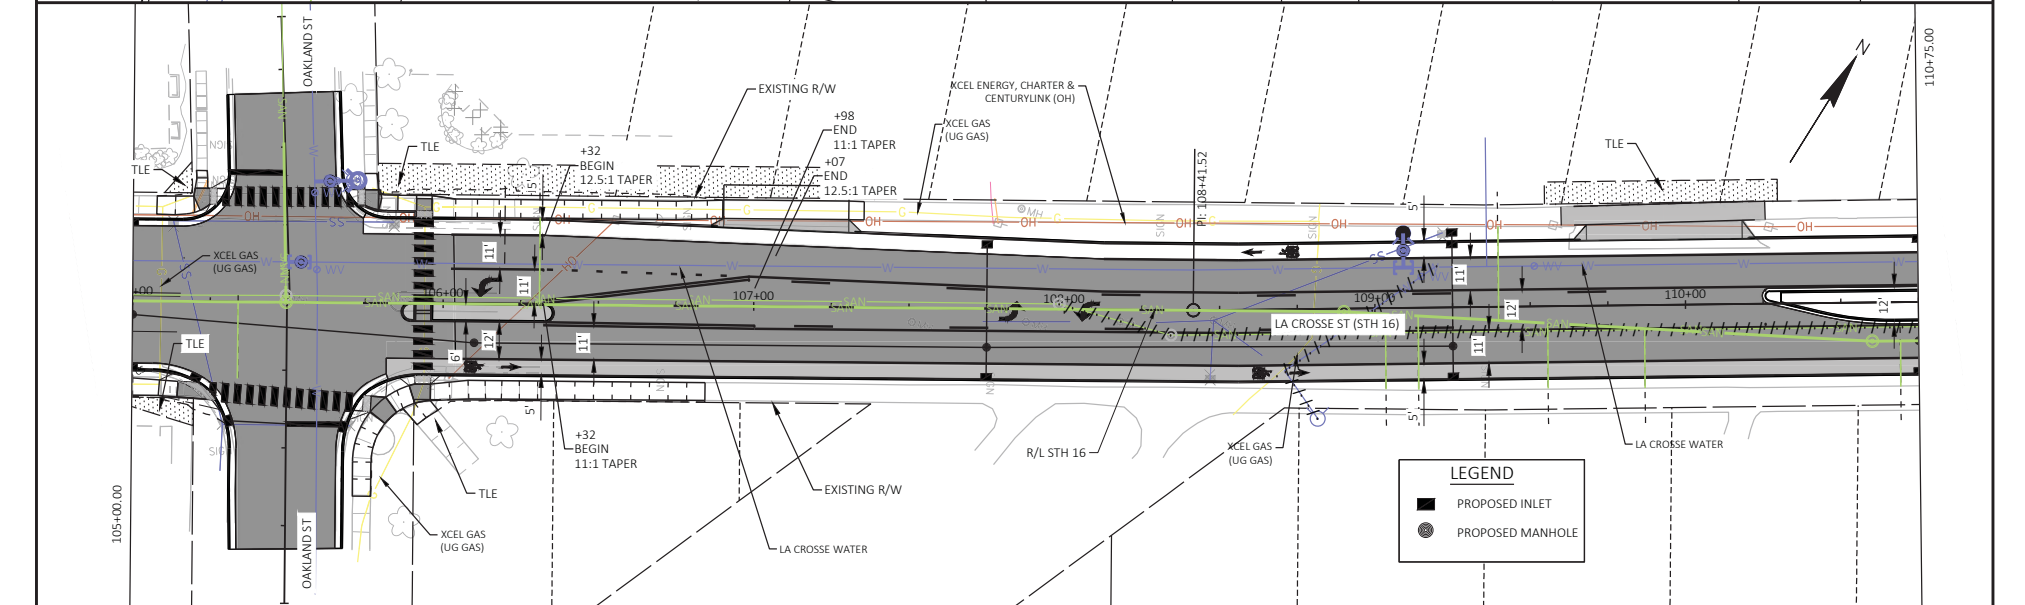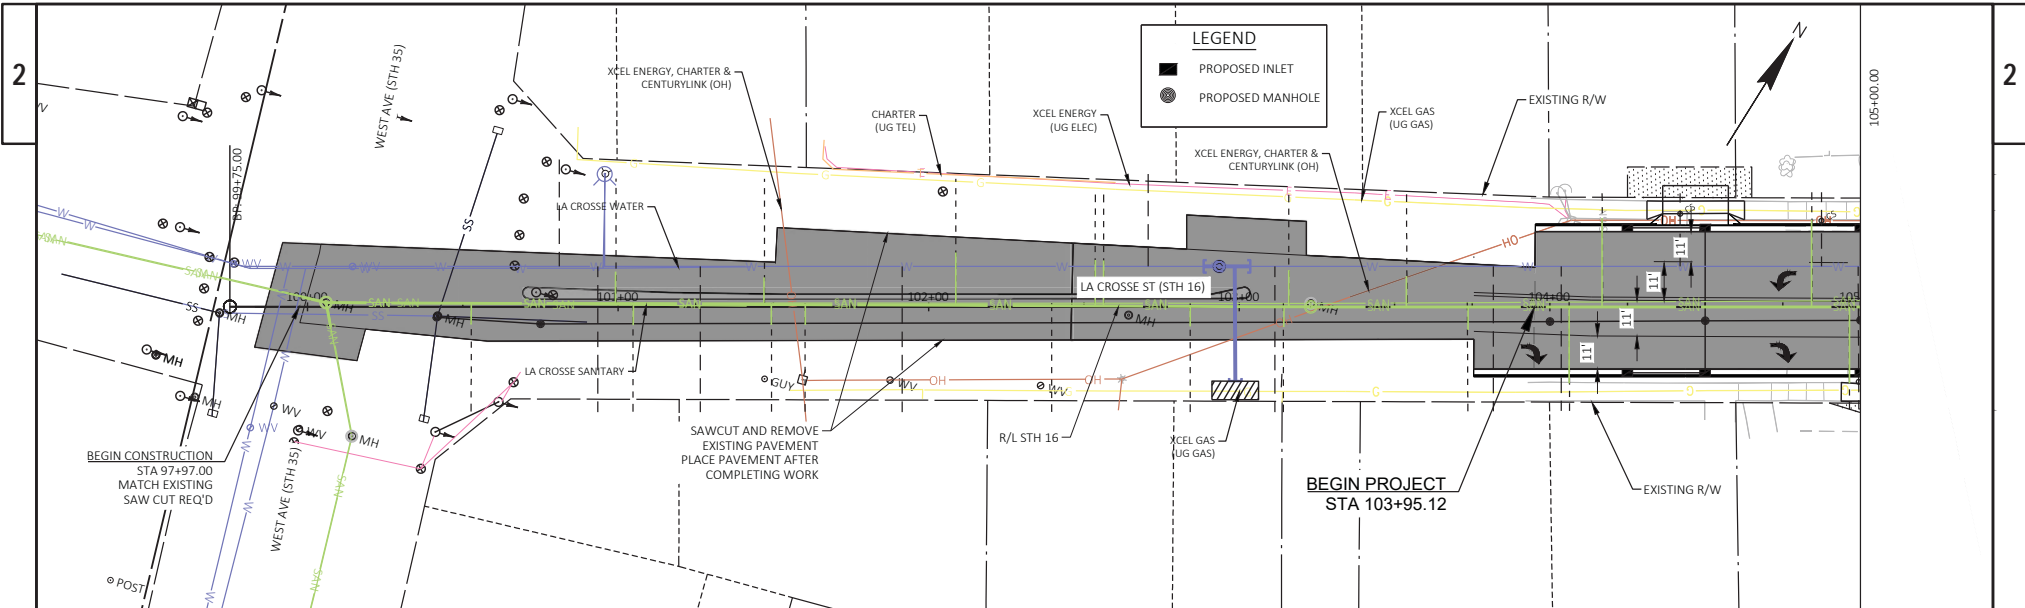

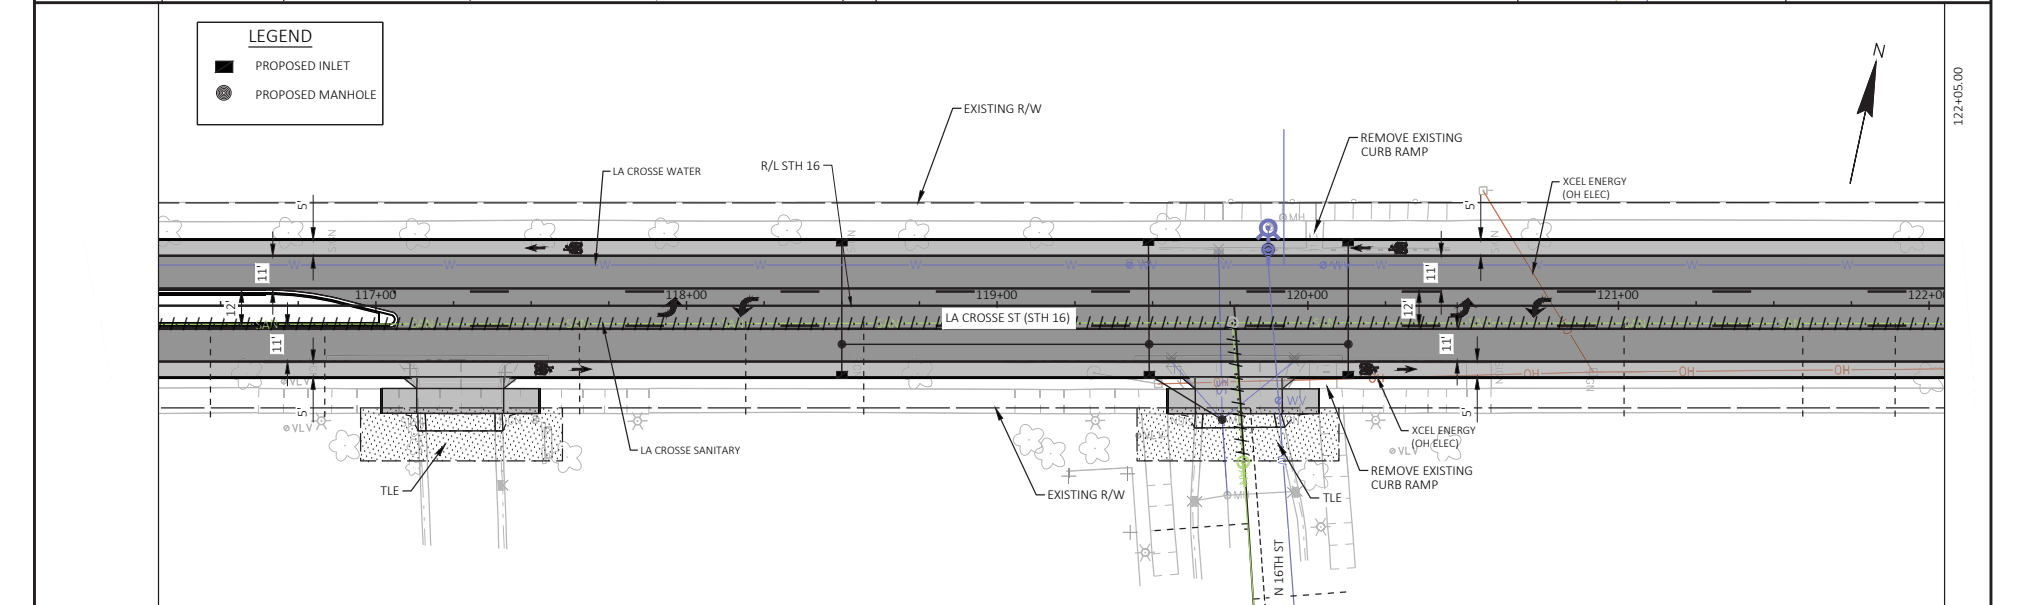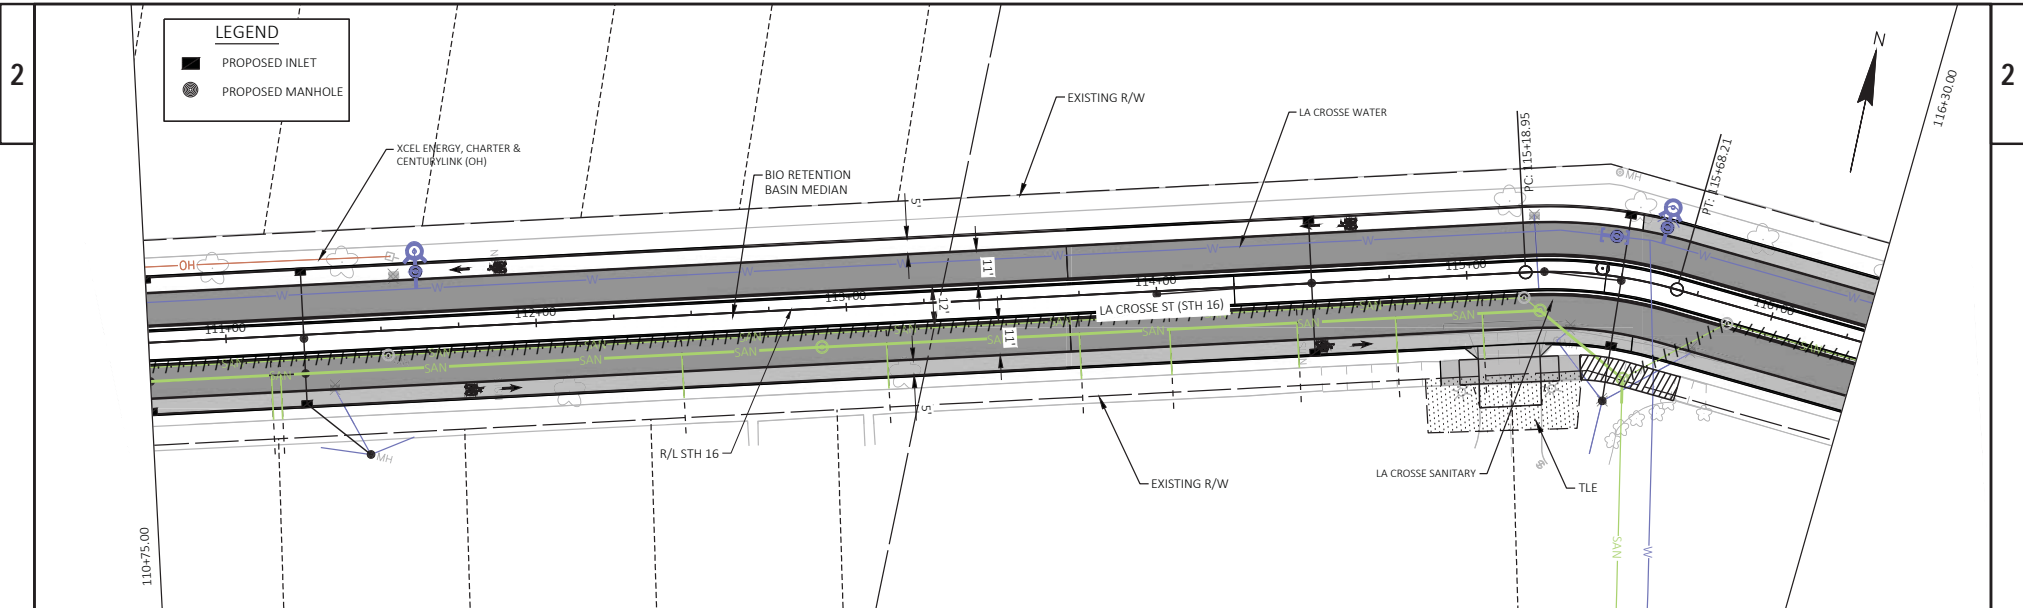


PROJECT NO: 7575-07-73	HWY: STH STH 16	COUNTY: LA CROSSE	PLAN DETAILS
SHEET 14			E

FILE NAME : Y:\MILWAUKEE\202005\20268.00\ENG_DOCS\75750773\SHEETPLAN\021201_PD.DWG PLOT DATE : 8/18/2020 1:23 PM PLOT BY : WEIGAND, BEN PLOT NAME : PLOT SCALE : 1 IN=40 FT WISDOT/CADD5 SHEET 44

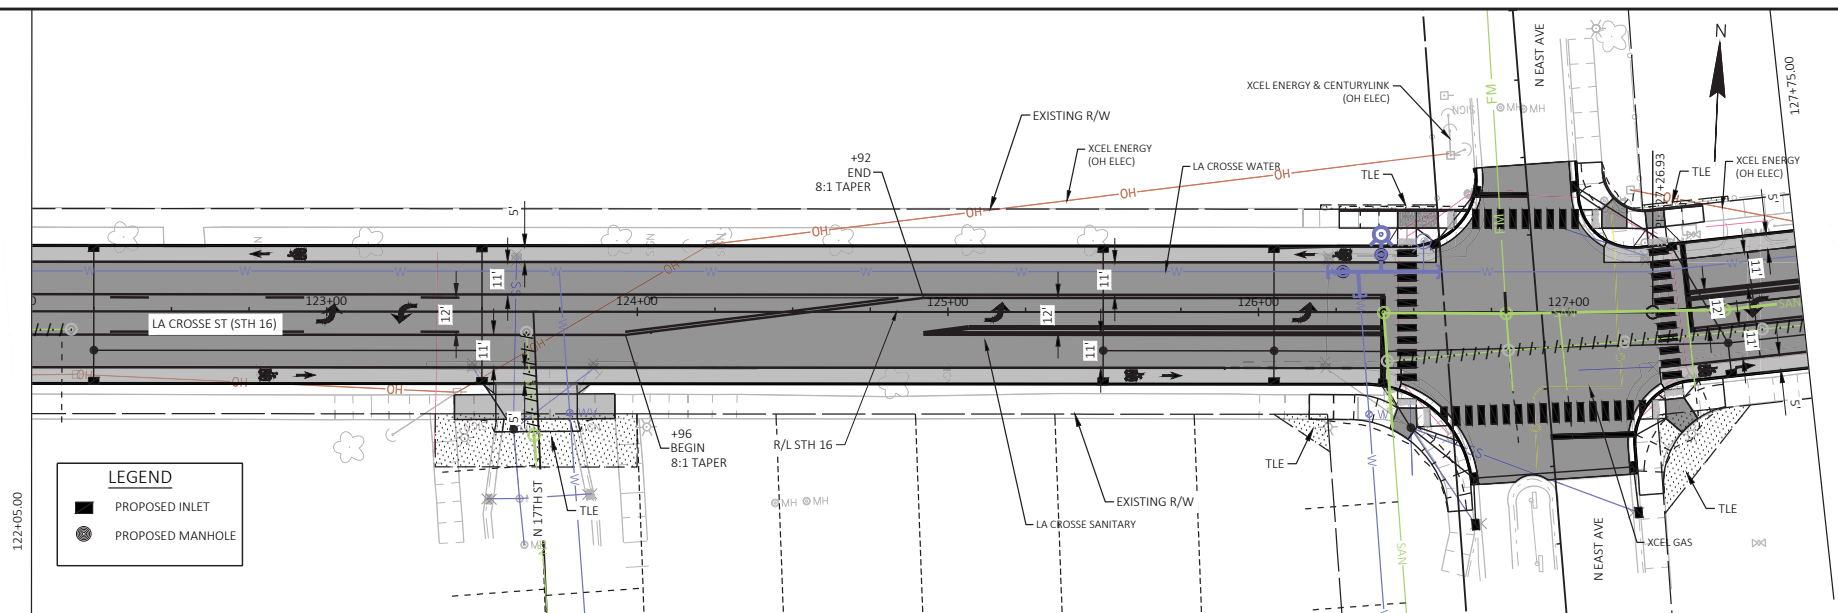

LEGEND

- PROPOSED INLET
- PROPOSED MANHOLE

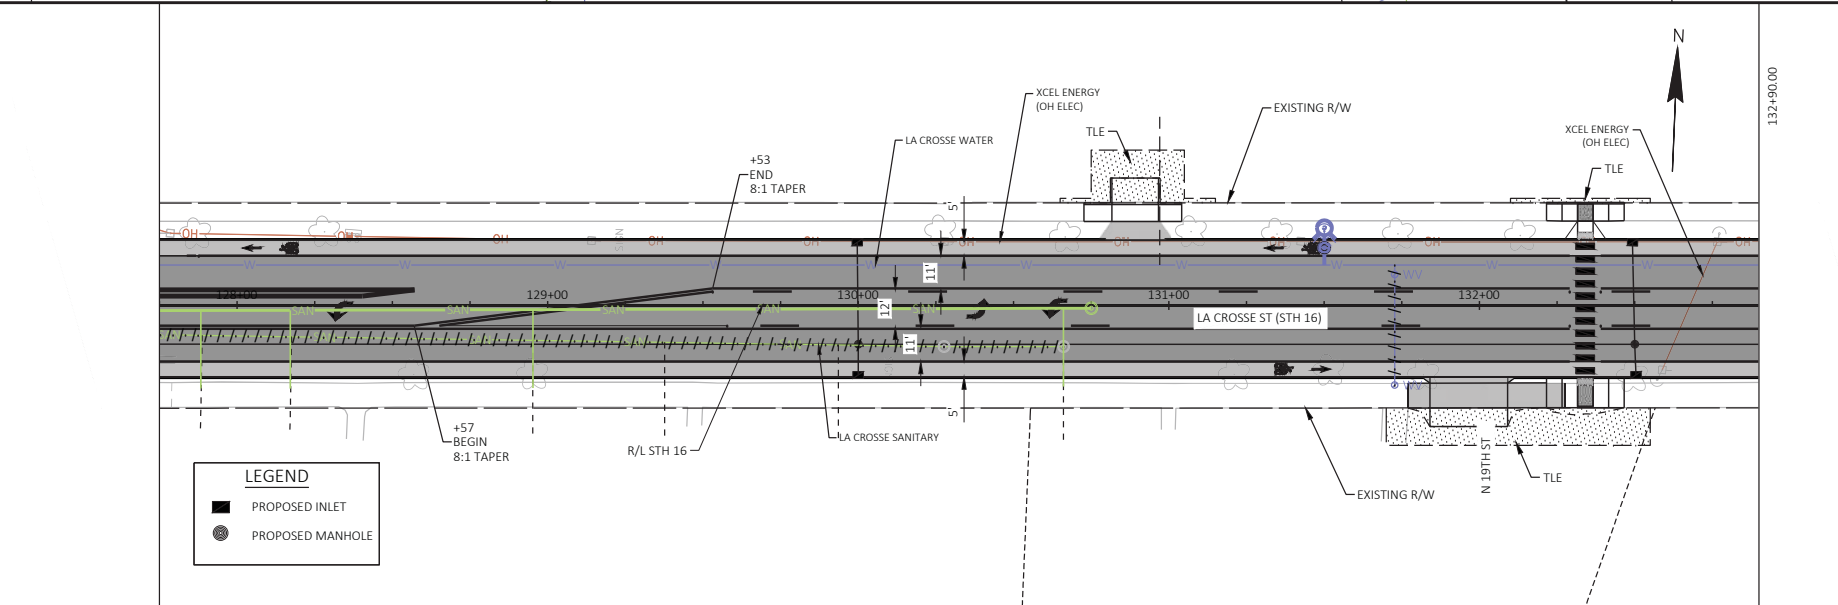

LEGEND

- PROPOSED INLET
- PROPOSED MANHOLE

