



# EXCAVATION WITHIN RIGHT-OF-WAY PERMIT

Engineering Dept. • Phone: (608) 789-7505 • Fax: (608) 789-8184  
http://www.cityoflacrosse.org engineering@cityoflacrosse.org

Permit No.:
Date:
MUNIS #:


STATUS:	Permit Type: Excavation within Right of Way
---------	---

CONTRACTOR	Name: Centurylink			
	Address: 333 North Front Street			
	City: La Crosse		State: WI	Zip Code: 54601
	Phone: (608)-796-5142	Cell: (608)-780-1238	Fax: (608)-796-5525	Email: brian.stelplugh@centurylink.com

PROJECT	Location of Excavation: Intersection of Larson and Hauser Streets		
	Diggers Reference #:	Work Order #: N.328749	
	Area to be excavated (check all that apply): <input type="checkbox"/> Street <input checked="" type="checkbox"/> Blvd. <input type="checkbox"/> Curb/Gutter <input type="checkbox"/> Sidewalk <input type="checkbox"/> Alley <input type="checkbox"/> Other:		
	If Street or alley, what percent will be closed: <input checked="" type="checkbox"/> 0% <input type="checkbox"/> 25% <input type="checkbox"/> 50% <input type="checkbox"/> 75% <input type="checkbox"/> 100%		
	Street repairs to be made by City of La Crosse and billed to applicant? <input type="checkbox"/> Yes <input checked="" type="checkbox"/> No <input type="checkbox"/> N/A		
	Purpose of excavation (check all that apply): <input type="checkbox"/> Water <input type="checkbox"/> San. Sewer <input type="checkbox"/> Storm Sewer <input type="checkbox"/> Gas <input type="checkbox"/> Electrical <input checked="" type="checkbox"/> Communication <input type="checkbox"/> Other:		
Estimated Start Date: February 5, 2018		Completion Date: February 23, 2018	

The undersigned understands and agrees that the permitted work shall comply with all permit provisions and conditions listed on and attached to this form. Temporary traffic control shall be provided and maintained by the applicant and shall comply with Part 6 of the *Manual on Uniform Traffic Control Devices (MUTCD)*.


Brian Stelplugh	Engineer II	1/8/2018
(PRINT) AUTHORIZED REPRESENTATIVE	TITLE	DATE

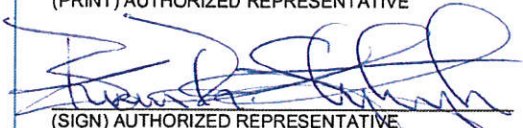

(SIGN) AUTHORIZED REPRESENTATIVE

OFFICE USE ONLY	Customer #	Invoice #:
	Permit Issued By:	
	Permit Conditions:	

PROPOSED CENTURYLINK DIRECT BURIED TELEPHONE CABLE ROUTE TO BE PLACED BY DRY-BORING TO A DEPTH OF AT LEAST 36".

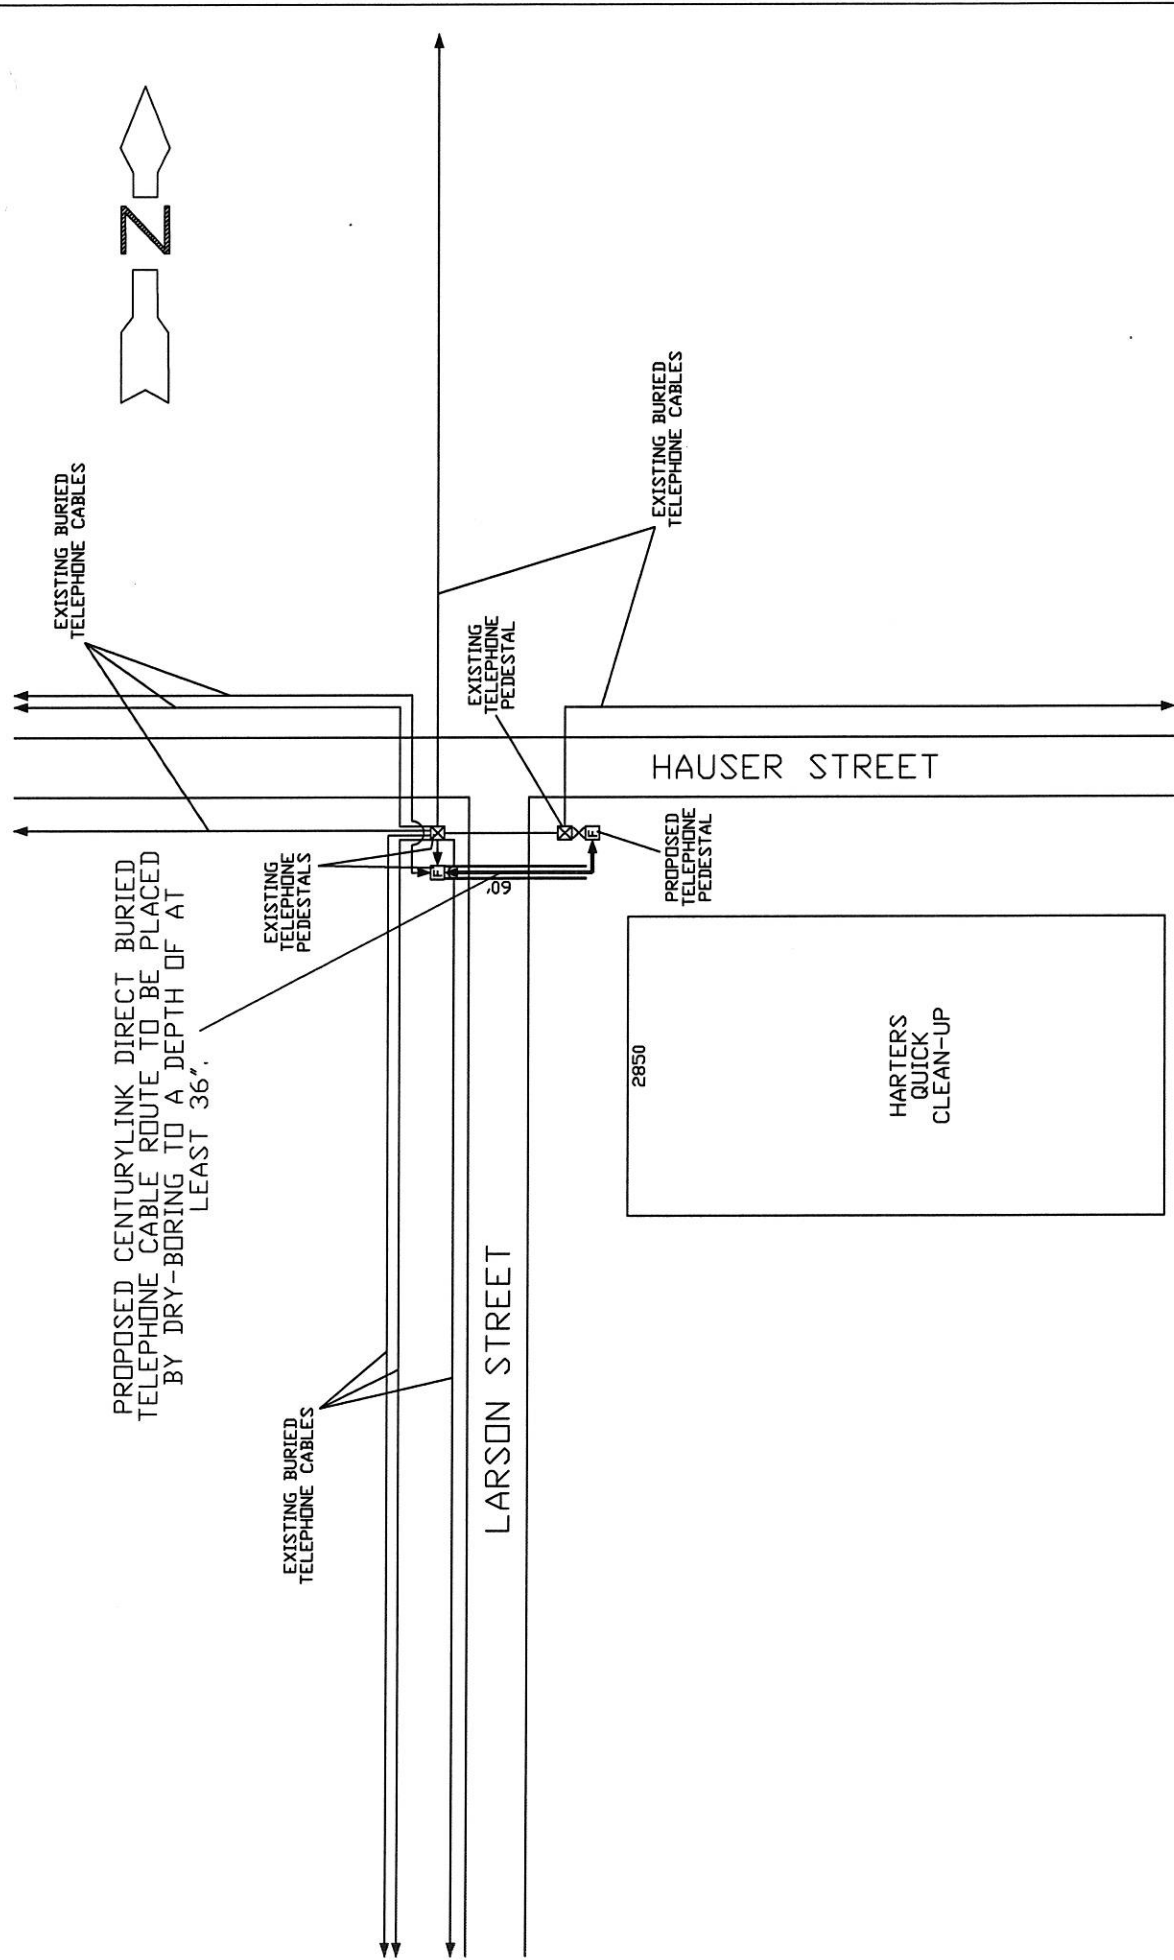

STAKED	BY	DATE		DUE DATE 02/23/2018		LA CROSSE PERMIT DRAWING	EXCHANGE: DNALASKA WORK ORDER: N:328749 PAR./C.D.: LA CROSSE	ROUTE: IPRM3120
	BRS	01/08/2018						
	WFMT	S:2486117						