



**PROGRESS DRAWING**

This drawing is not intended to be used for contract pricing or fabrication purposes. All content is subject to change

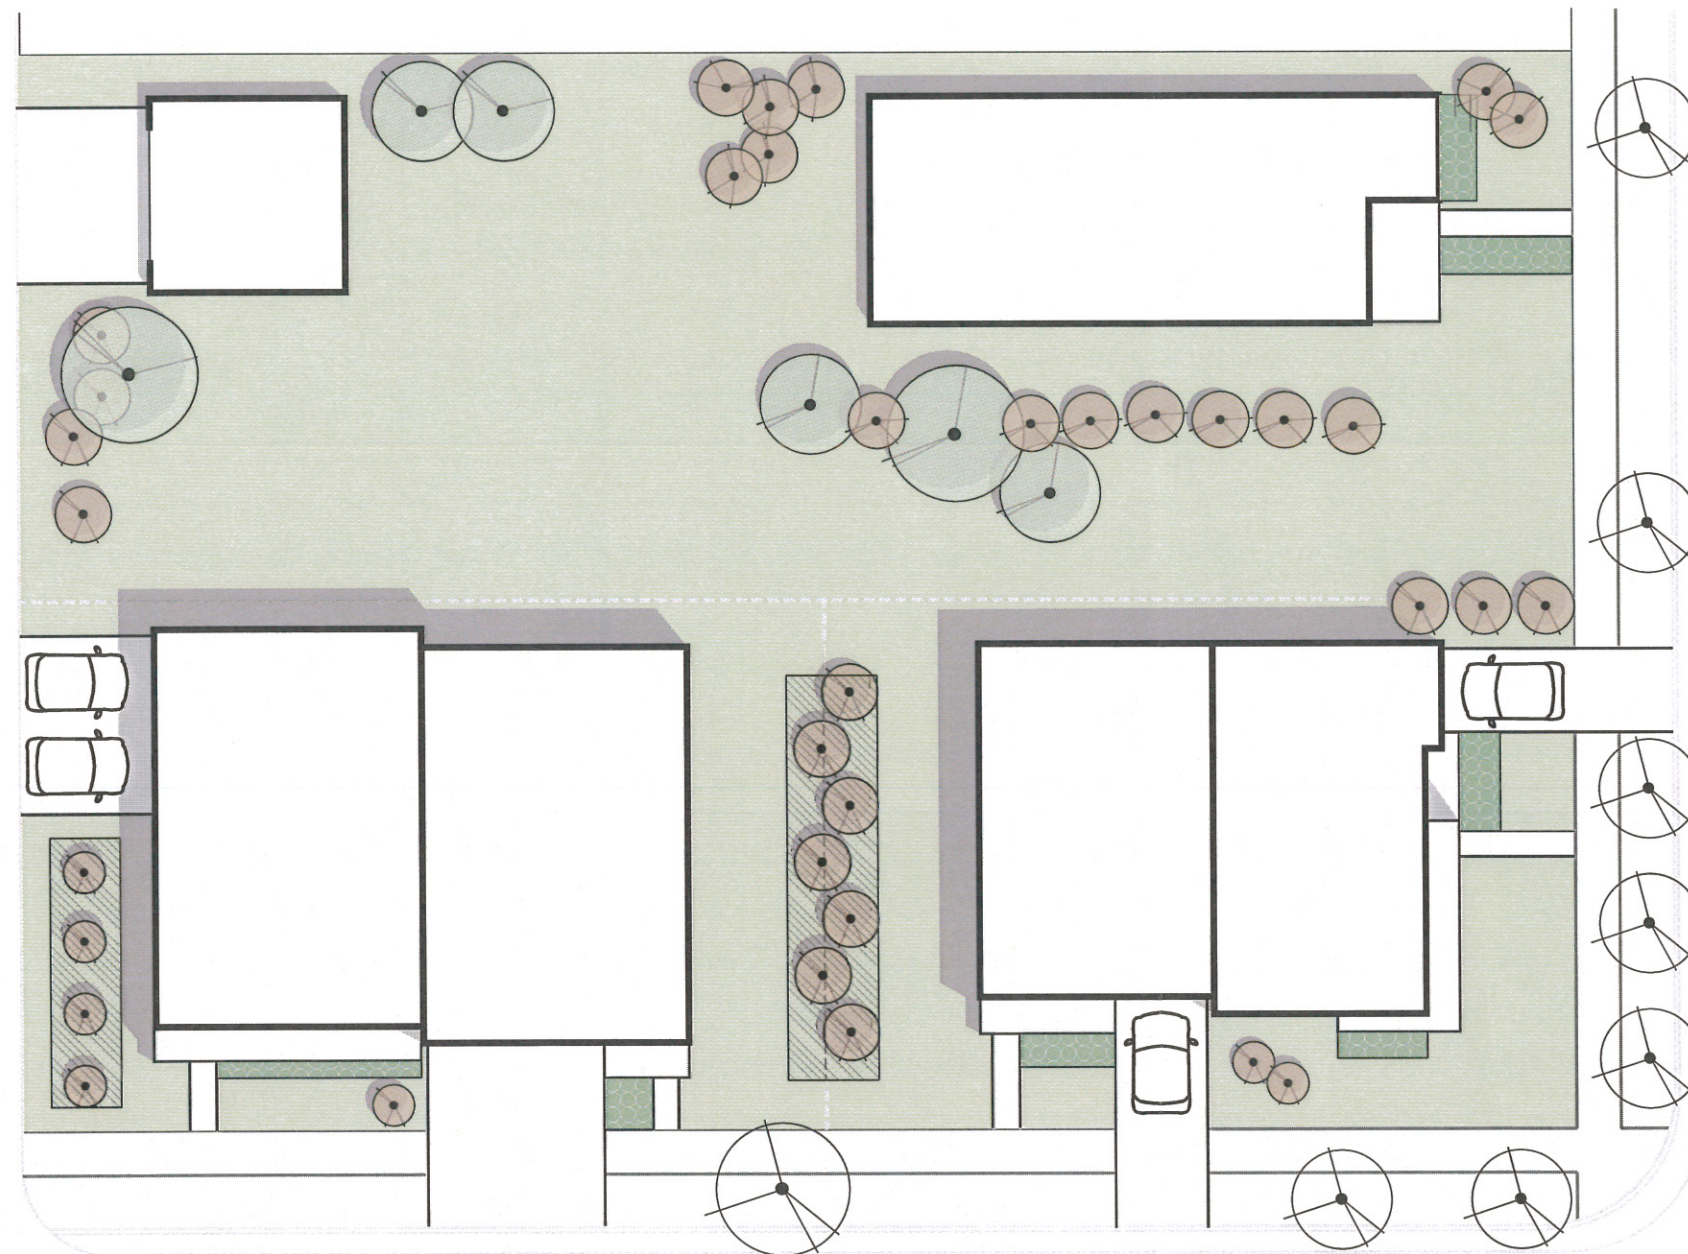

**5TH AVENUE**

**MISSISSIPPI ST**

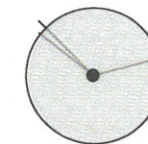

**SHADE TREES**  
NORWAY MAPLE, AMERICAN BEECH, SWAMP WHITE OAK, WASHINGTON HAWTHORN



**BOULEVARD TREES**  
AMUR MAPLE, REDMOND LINDEN



**ORNAMENTAL TREES**  
FRINGETREE, EASTER WAHOO, STAR MAGNOLIA



**SHRUBS**  
SUNRISE FORSYTHIA, PRAIRIE ROSE, REDLEAF BARBERRY, WINTERGREEN KOREAN LITTLE-LEAF BOX, SILVER CREEPING WILLOW, BLUE RUG JUNIPER

**A0.1** LANDSCAPE PLAN




PROJECT  
Multifamily Housing

*Leonardo Silva*  
architecture

**PROGRESS DRAWING**

This drawing is not intended to be used for contract pricing or fabrication purposes. All content is subject to change

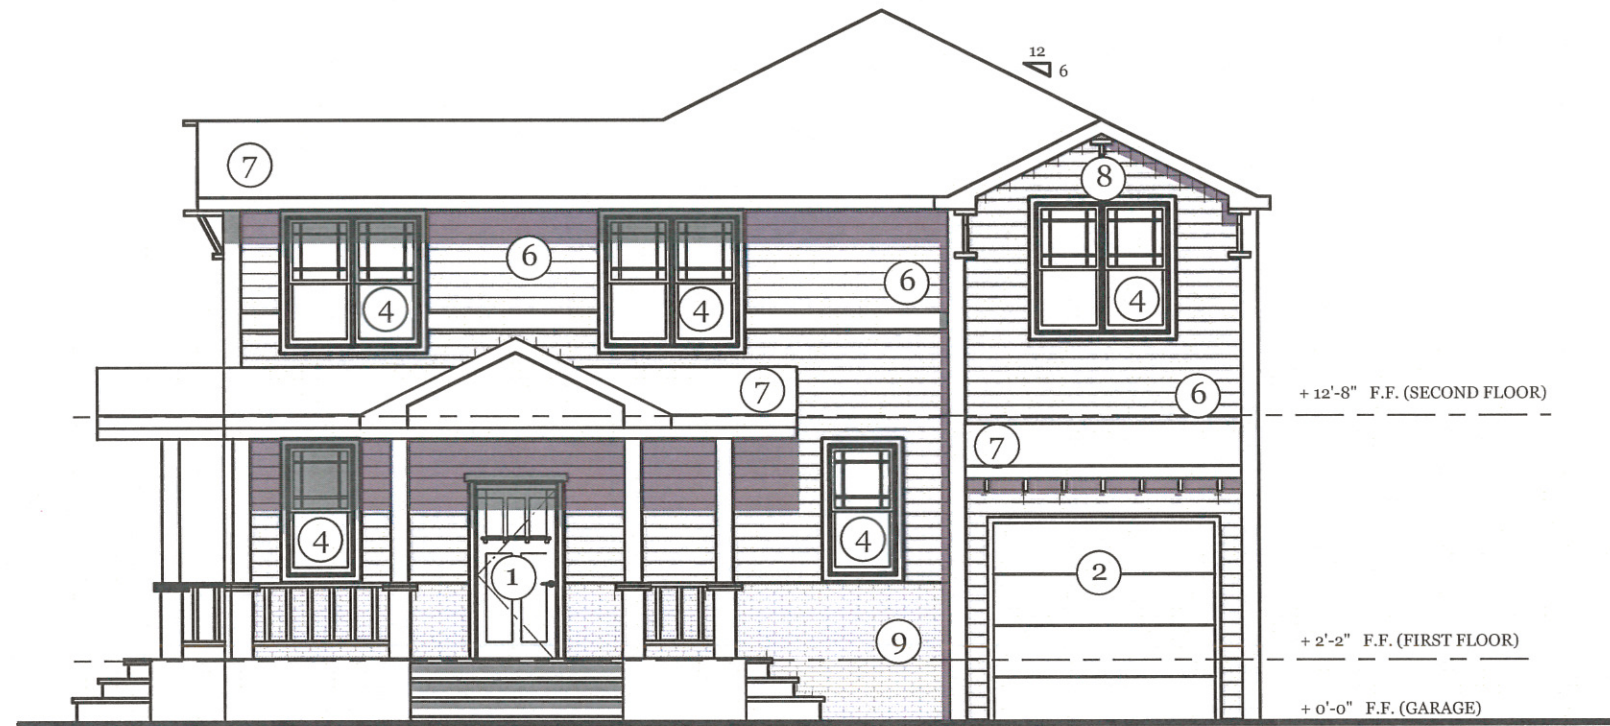

**1 5TH AVENUE**  
Scale: 3/32" : 1'-0"

- ① FRONT ENTRY (UNDER PORCH)
- ② SINGLE (+) CAR GARAGE
- ③ DOUBLE CAR GARAGE
- ④ DOUBLE HUNG WINDOW, TYP.
- ⑤ FIXED WINDOW, TYP.
- ⑥ 0.44 MIL PREMIUM VINYL
- ⑦ ARCHITECTURAL SHINGLES, TYP.
- ⑧ ACCENTED TRIM
- ⑨ DECORATIVE BRICK




**2 5TH AVENUE**  
Scale: 3/32" : 1'-0"

**A0.3 ELEVATIONS**


**PROGRESS DRAWING**

This drawing is not intended to be used for contract pricing or fabrication purposes. All content is subject to change

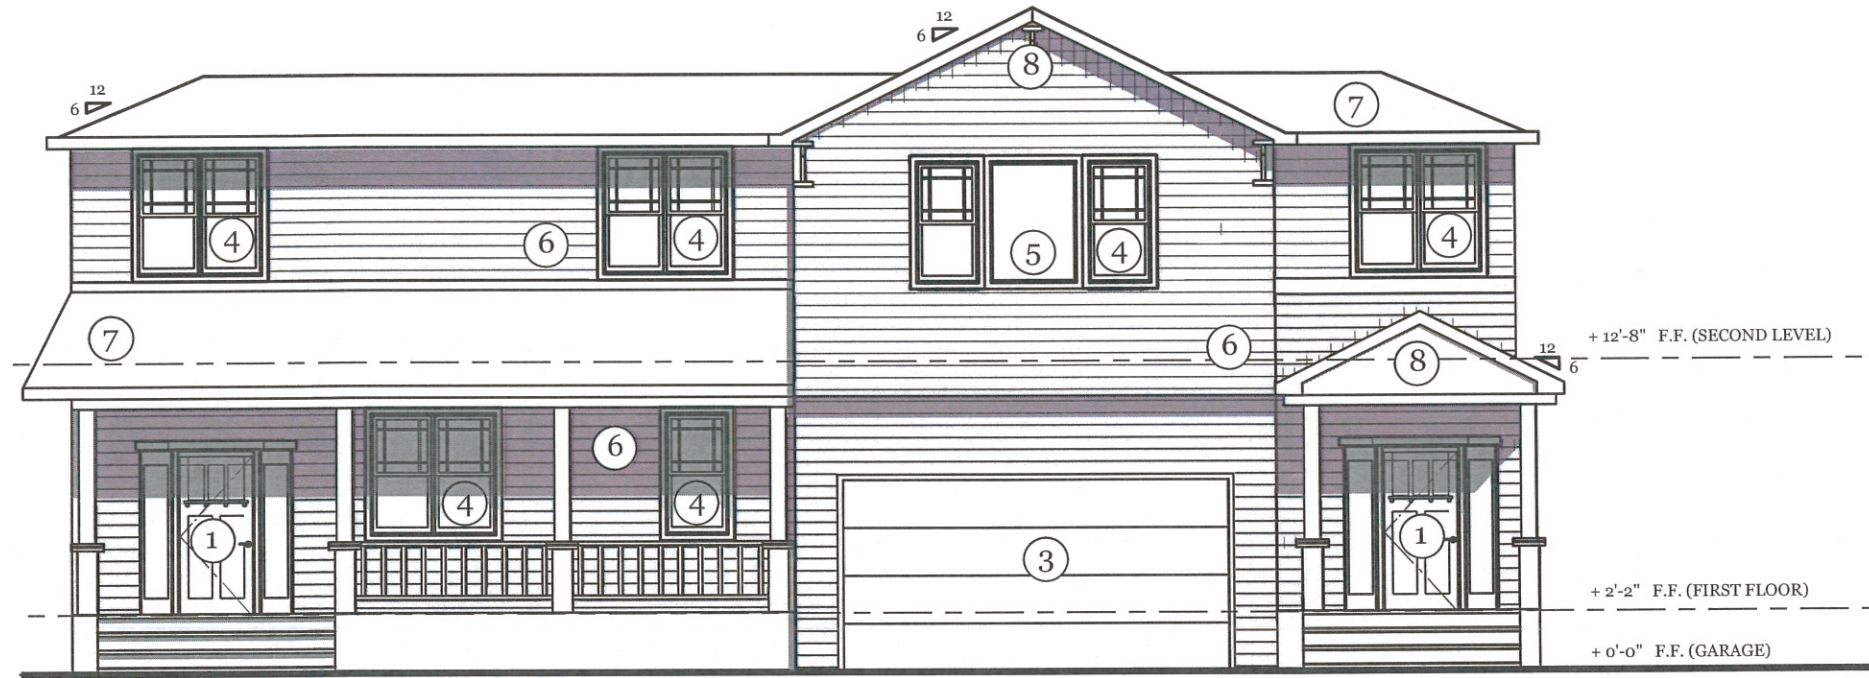

**1 MISSISSIPPI ST**  
Scale: 3/32" : 1'- 0"

- ① FRONT ENTRY (UNDER PORCH)
- ② SINGLE + CAR GARAGE
- ③ DOUBLE CAR GARAGE
- ④ DOUBLE HUNG WINDOW, TYP.
- ⑤ FIXED WINDOW, TYP.
- ⑥ 0.44 MIL PREMIUM VINYL
- ⑦ ARCHITECTURAL SHINGLES, TYP.
- ⑧ ACCENTED TRIM
- ⑨ DECORATIVE BRICK

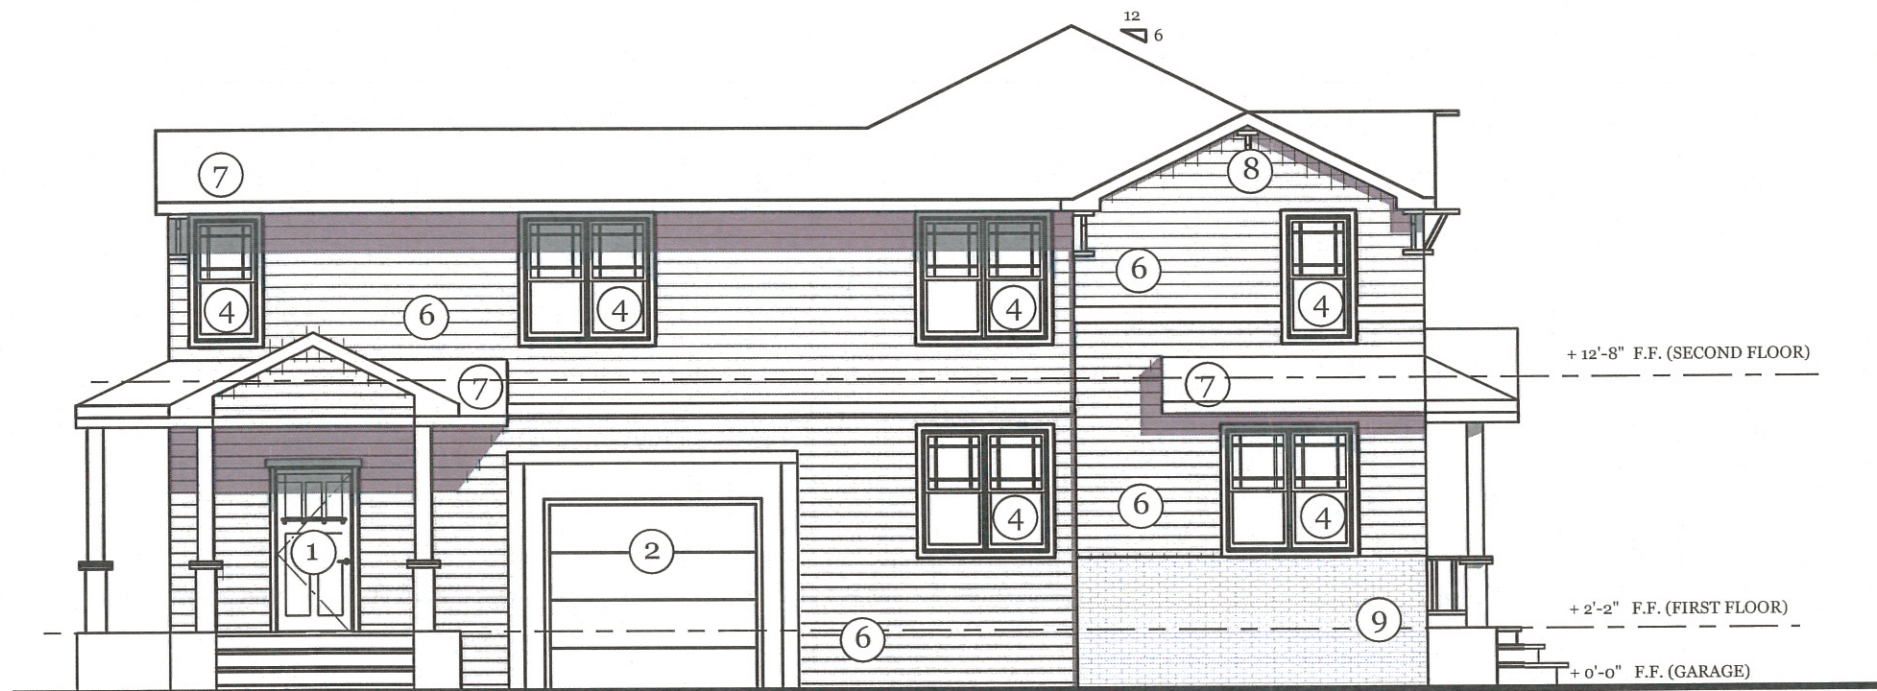

**2 MISSISSIPPI ST**  
Scale: 3/32" : 1'- 0"

**A0.4** PROPOSED ELEVATIONS