


A
L
L
E
Y

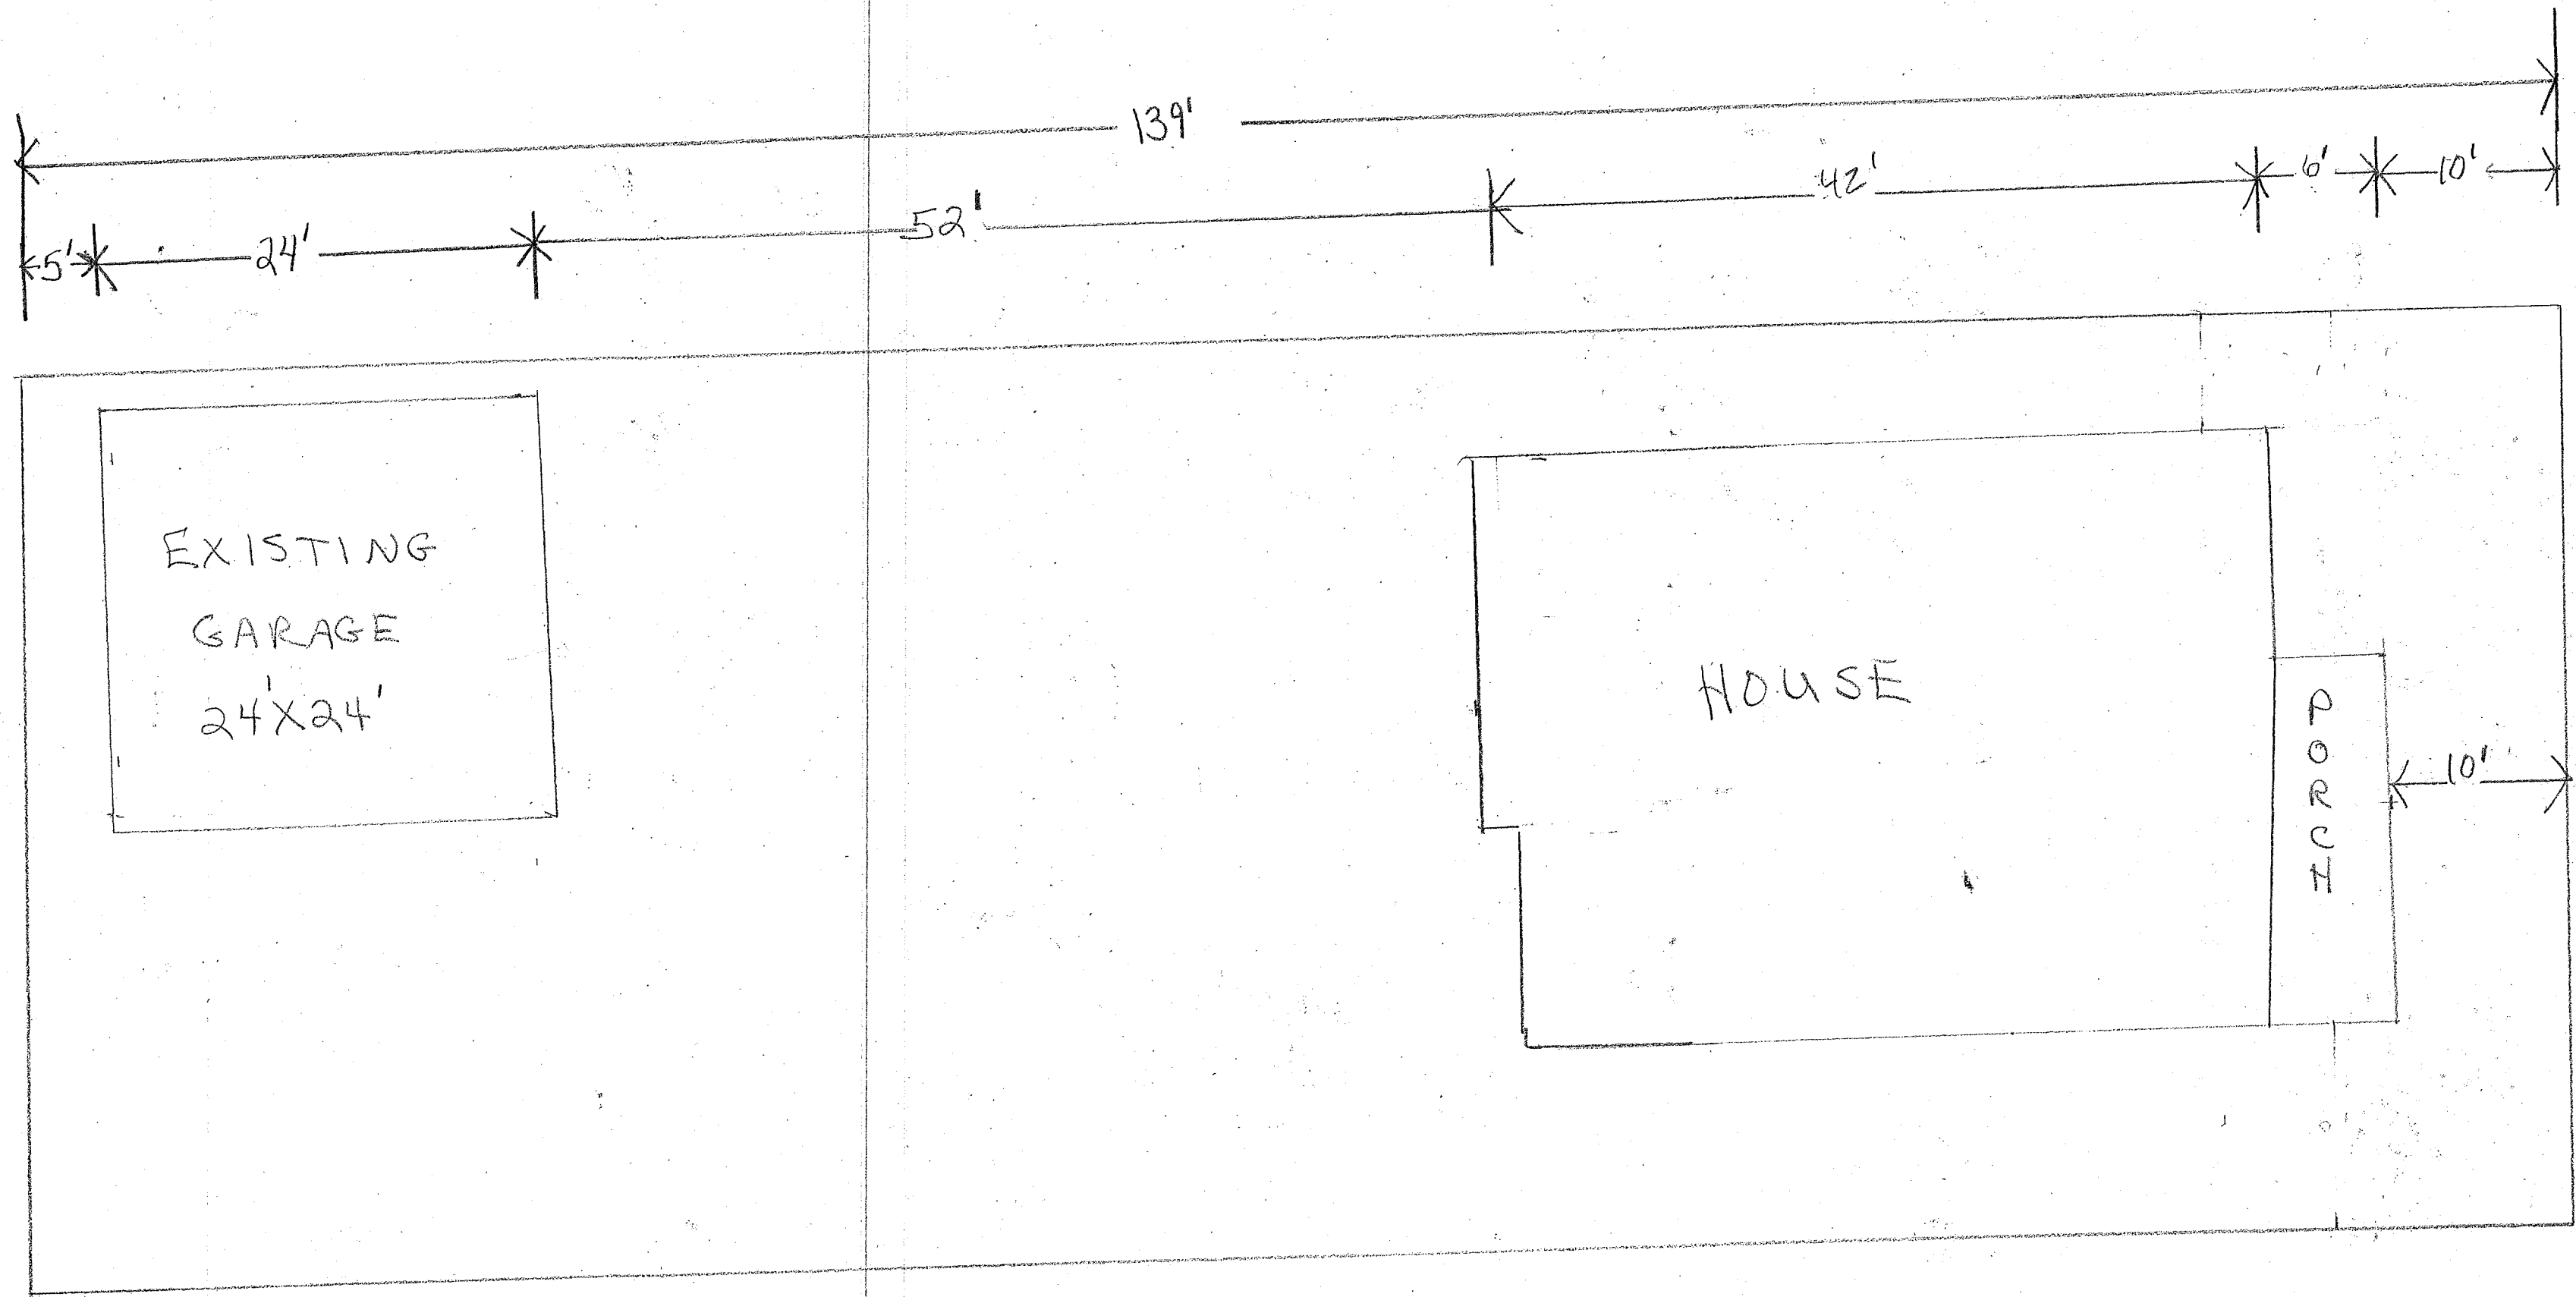

ADAMS ST.

Plot Plan		
SCALE:	APPROVED BY:	DRAWN BY:
DATE:		REVISED:
1203 - 6th St S.		DRAWING NUMBER:
LaCrosse, WI		