
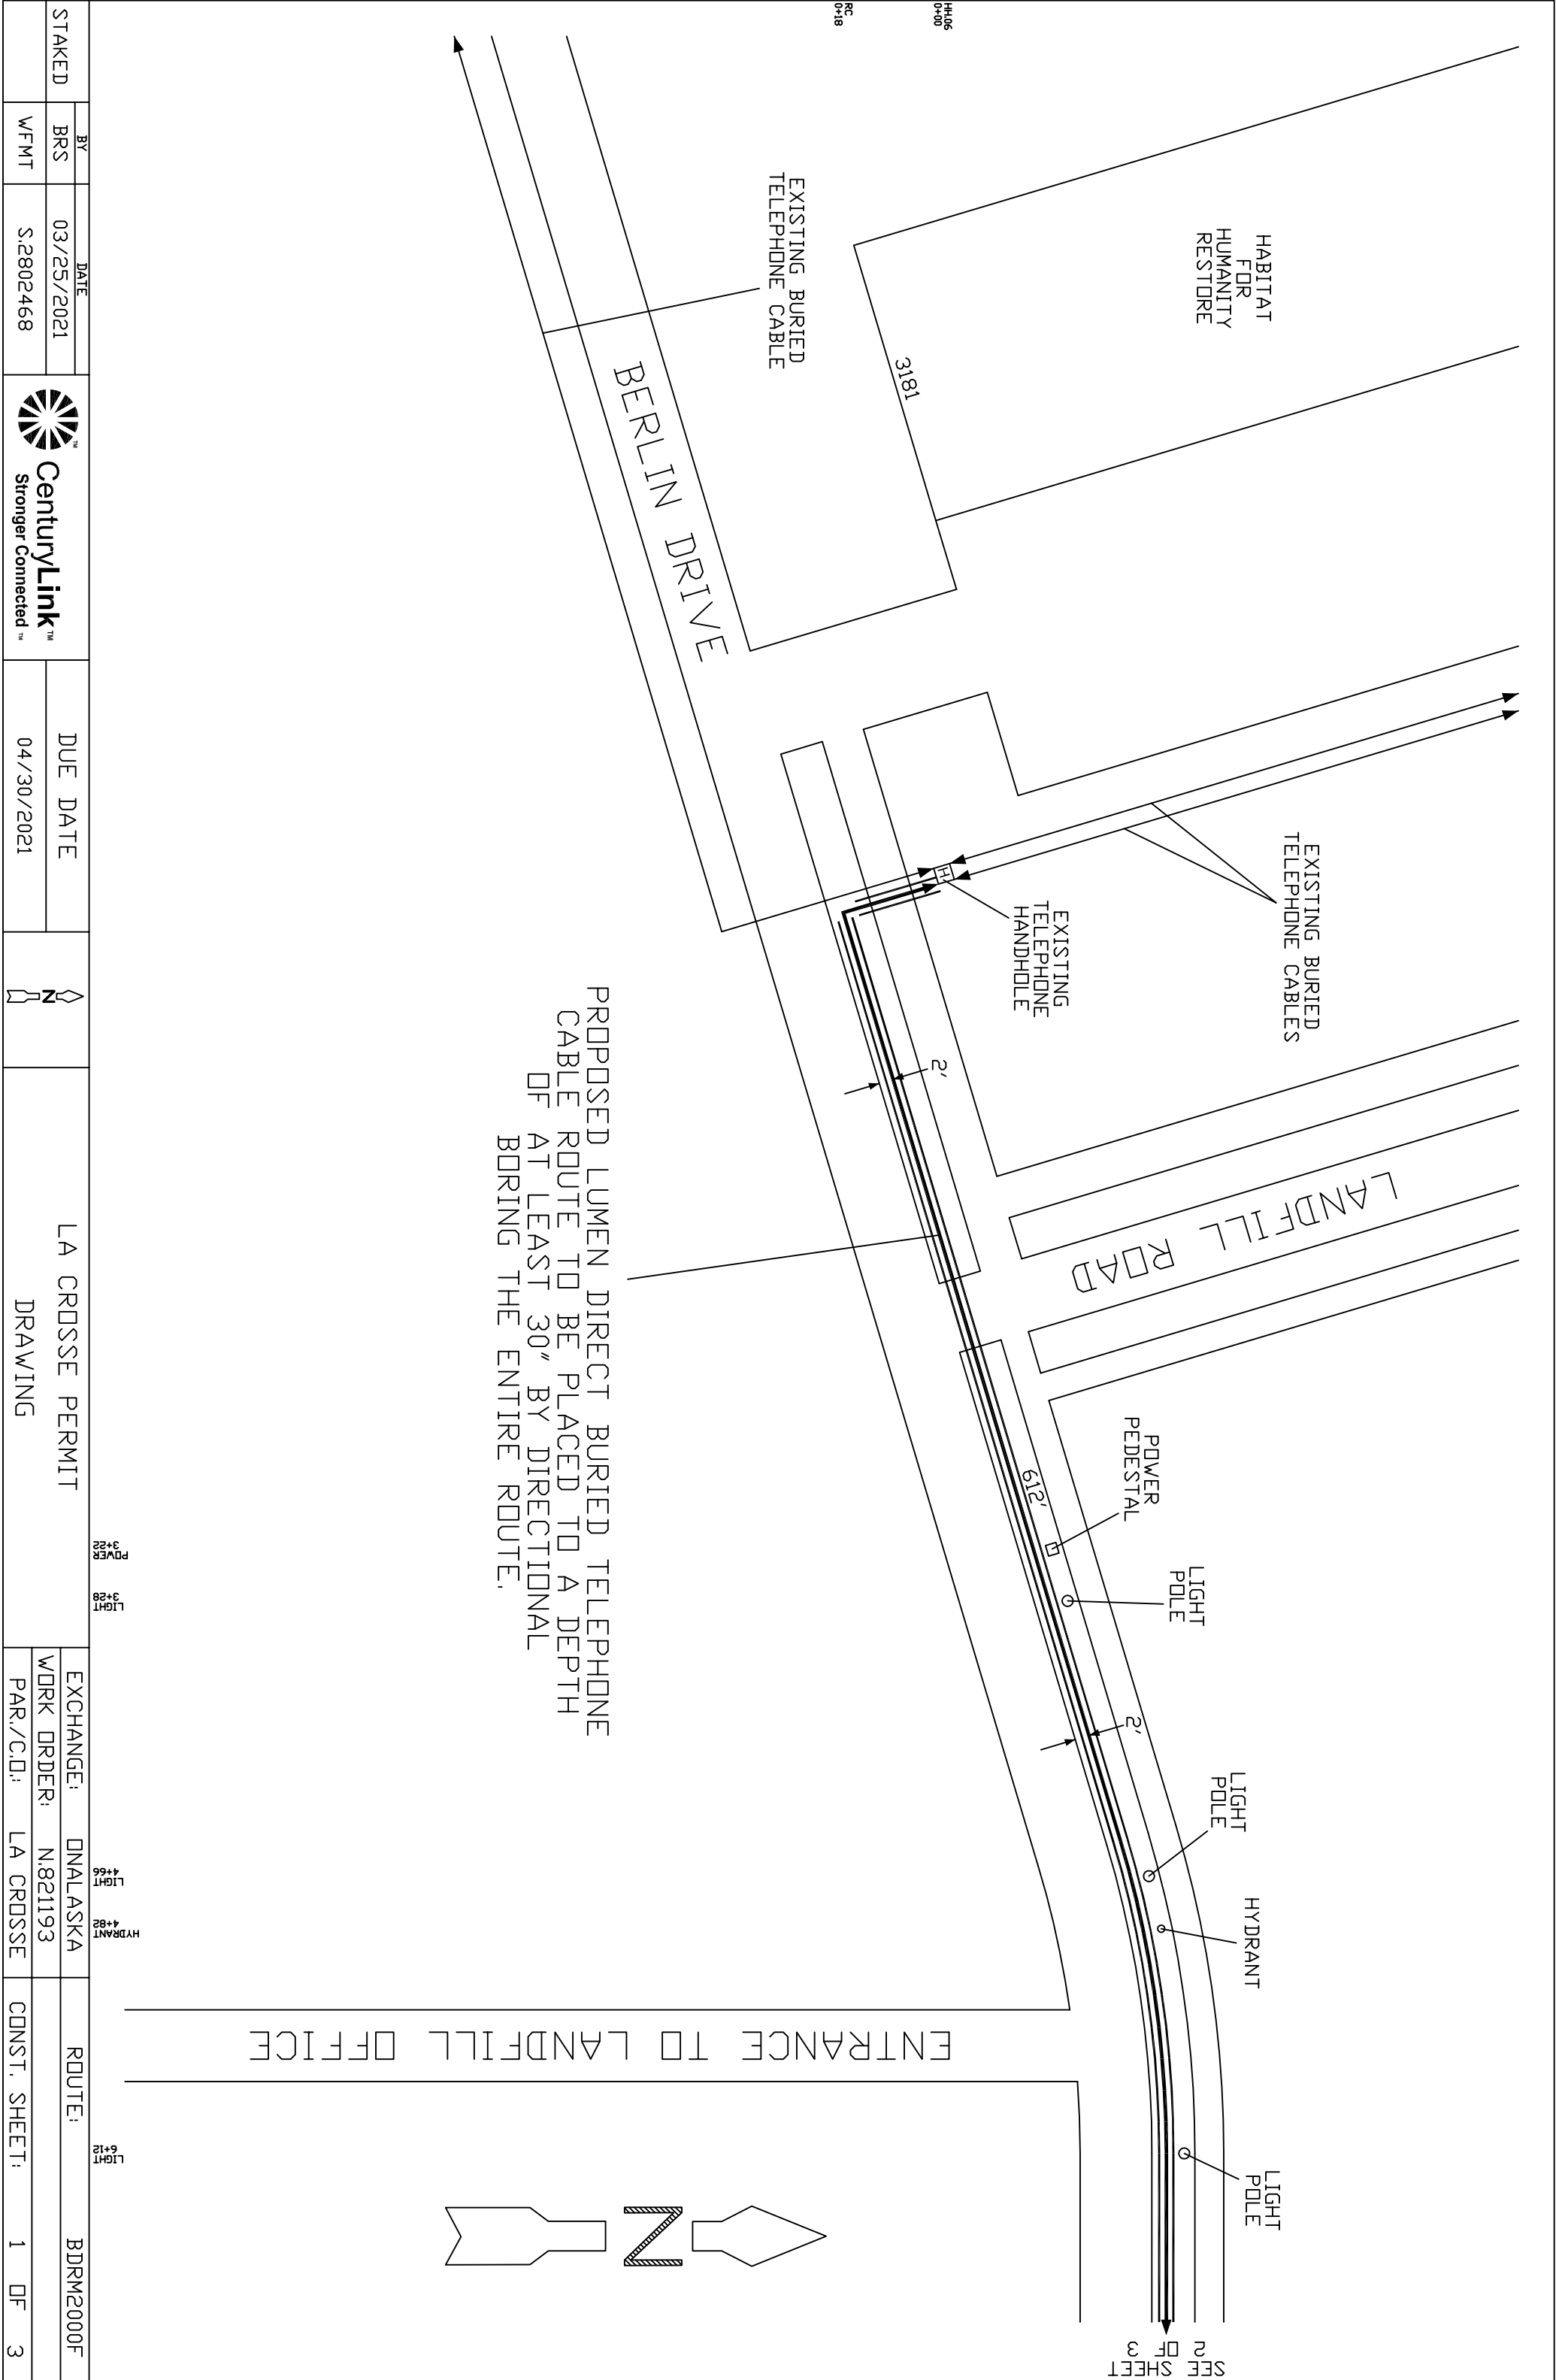
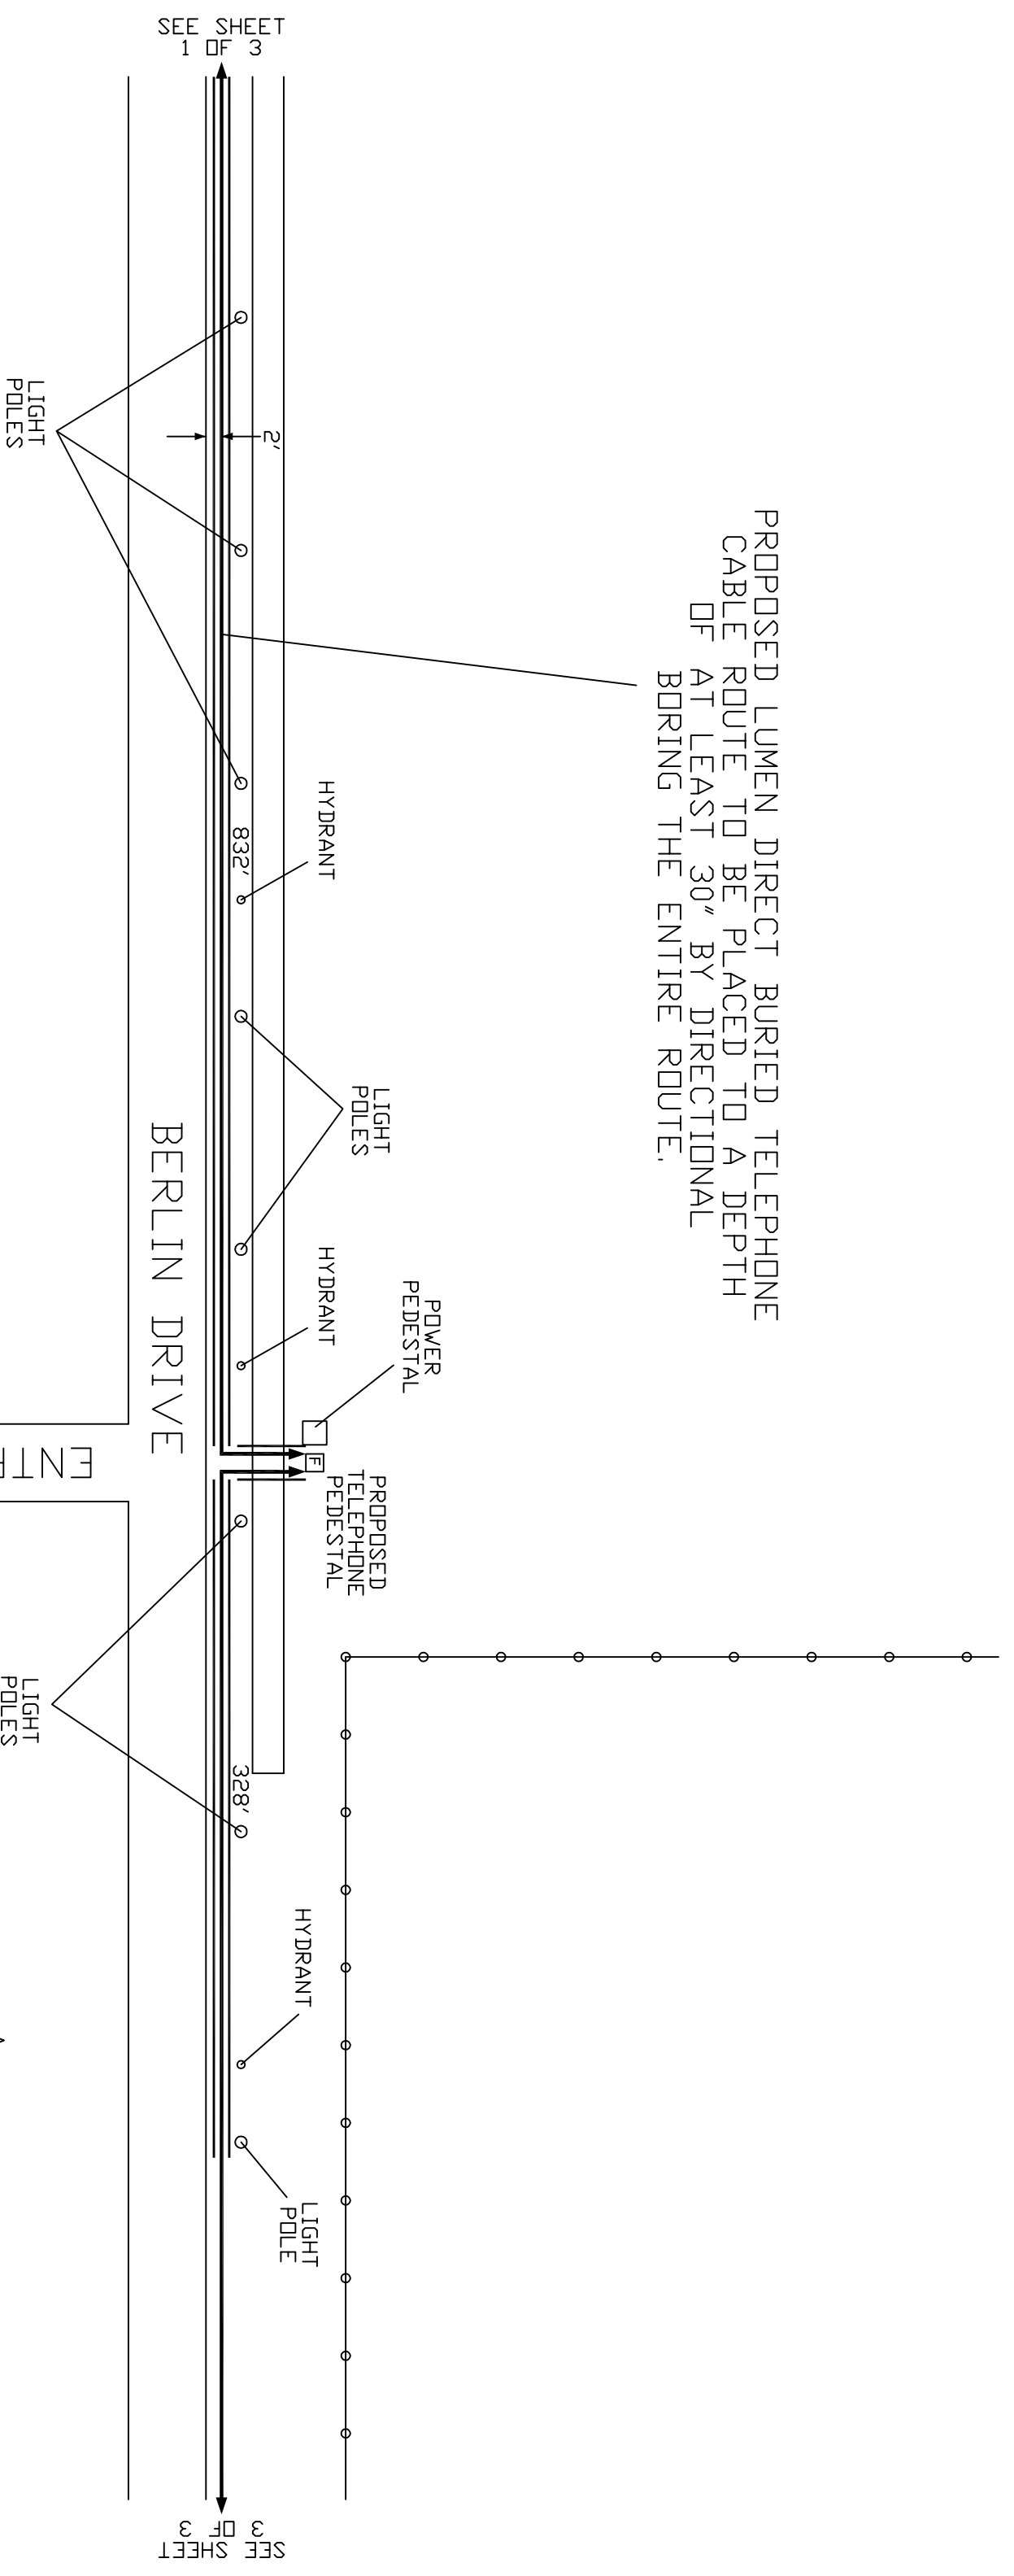




STAKED	BY	DATE	DUE DATE		LA CROSSE PERMIT DRAWING	EXCHANGE:	ROUTE:
	BRS	03/25/2021	04/30/2021			WORK ORDER:	DNALASKA
	W/FMT	S.2802468			PAR./C.D.:	LA CROSSE	CONST. SHEET:
							1 OF 3



PROPOSED LUMEN DIRECT BURIED TELEPHONE  
 CABLE ROUTE TO BE PLACED TO A DEPTH  
 OF AT LEAST 30" BY DIRECTIONAL  
 BORING THE ENTIRE ROUTE.



STAKED	BY	DATE	6+12 LIGHT	7+56 LIGHT	9+02 LIGHT	10+52 LIGHT	13+48 LIGHT	13+96 HYDRANT	14+40 POWER	14+44 F.D.O.	14+92 LIGHT	15+50 FENCE	16+42 LIGHT	17+62 HYDRANT	17+80 BORE		
	BRS	03/25/2021															
	WFMT	S.2802468															
			DUE DATE			LA CROSSE PERMIT			DRAWING			EXCHANGE: DNALASKA			ROUTE: BDRM2000F		
			04/30/2021									WORK ORDER: N.821193					
												PAR./C.D.: LA CROSSE			CONST. SHEET: 2 OF 3		

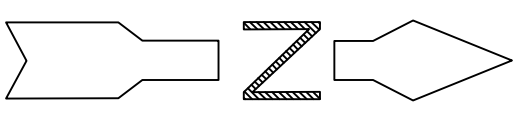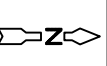

SEE SHEET  
2 OF 3

BERLIN DRIVE

STREET  
LIGHT

PROPOSED LUMEN DIRECT BURIED  
TELEPHONE CABLE ROUTE TO BE  
PLACED TO A DEPTH OF AT  
LEAST 30" AND IN OWNER  
PLACED DUCT.

156'

2'



370'

COMPUTER  
ROOM

3251

LIGHT  
17+72

RG-40  
19+10

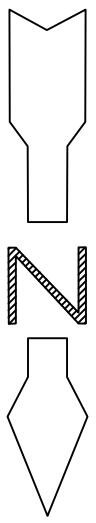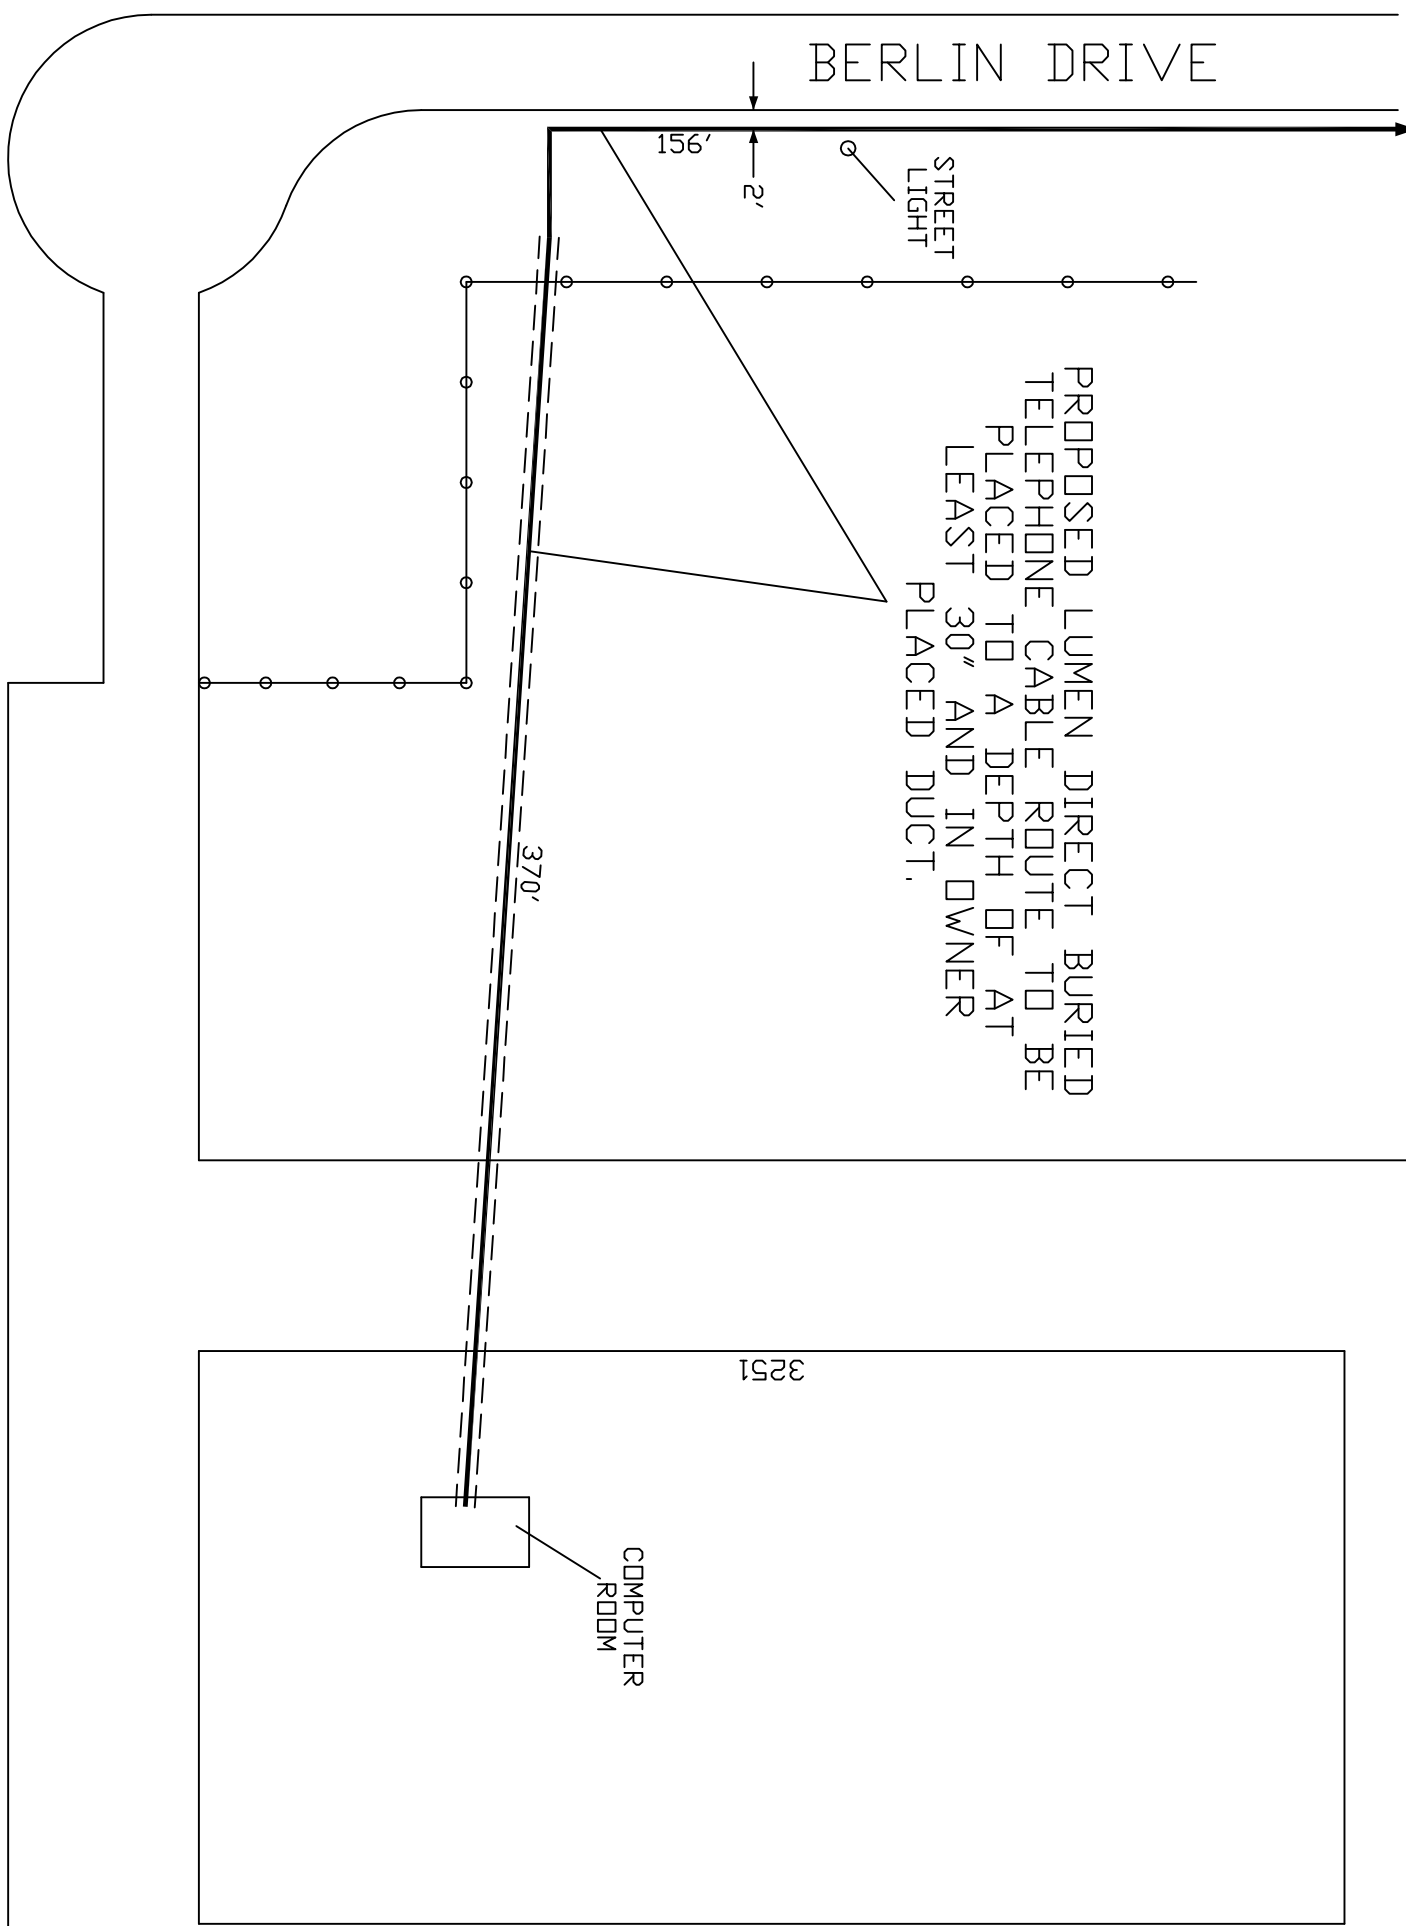

DUCTS  
19+28

BLDG  
22+74

CMP RM  
22+98

STAKED	BY	DATE
	BRS	03/25/2021
	W/MT	S.2802468



DUE DATE
04/30/2021



LA CROSSE PERMIT  
DRAWING

EXCHANGE: DNALASKA  
WORK ORDER: N.821193  
PAR./C.D.: LA CROSSE

ROUTE: BDRM2000F  
CONST. SHEET: 3 OF 3