


16-0316

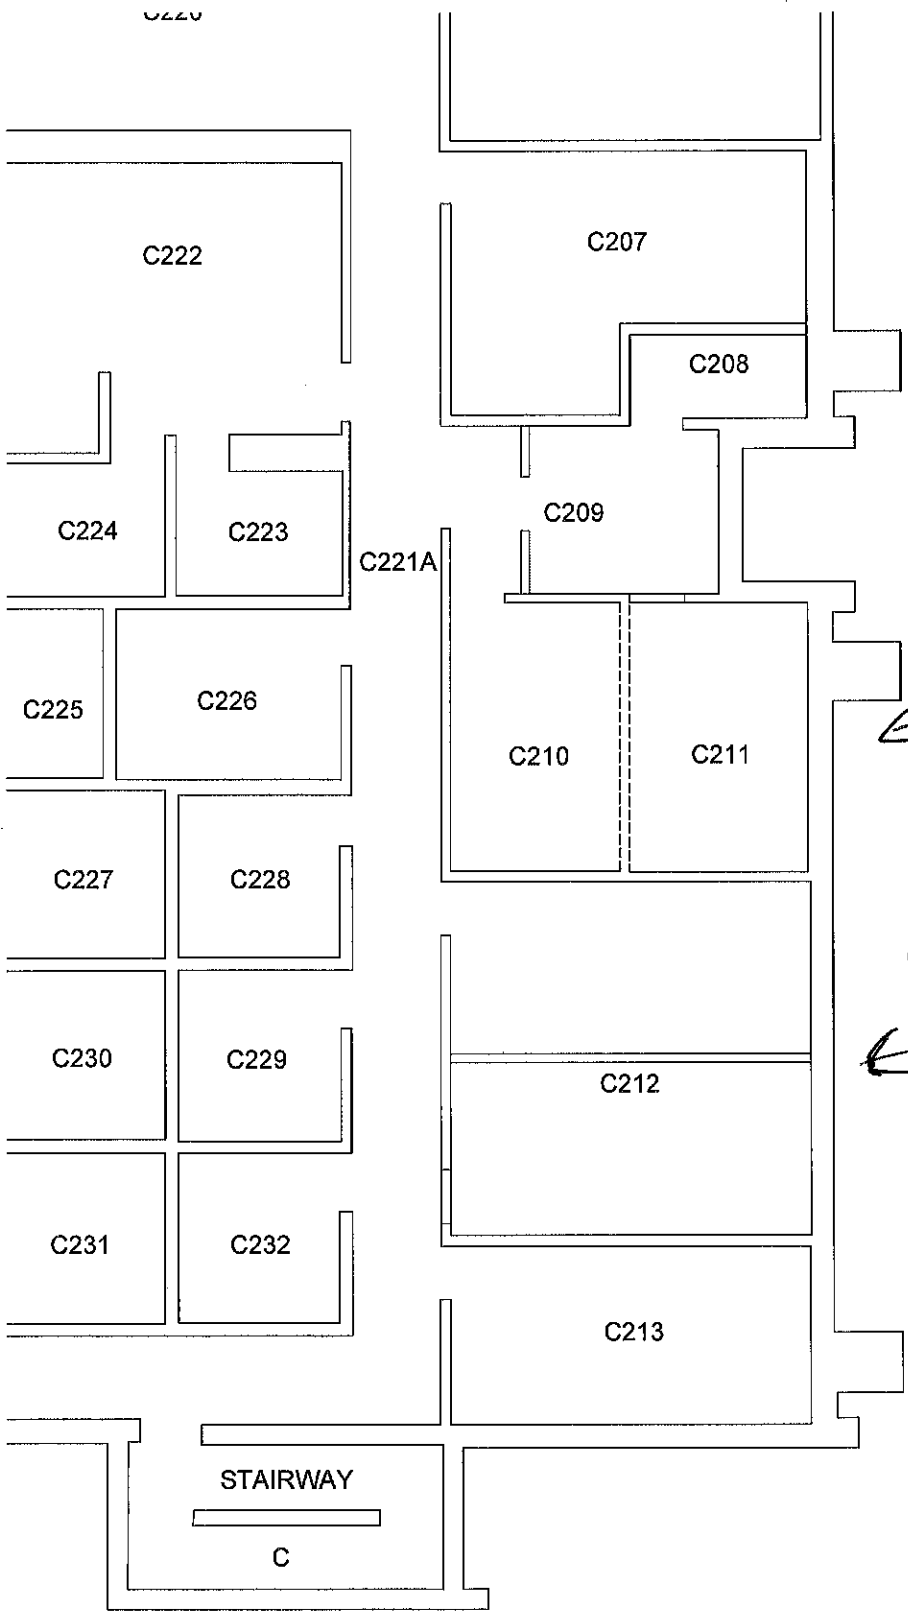


PHASE 2 TBP
REMOVE WALL



PHASE 1

WALL and DOOR

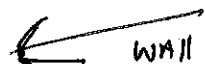

2ND FLOOR - POLICE DEPT.