

18-0521

Additional Insured Schedule

Original Copy

Coverage Provided by Regent Insurance Company

Account No: 9324736378

Policy Number
CC10960388

Named Insured
4TH & KING ST CONDOMINIUMS LLC

Agency
0480463

Additional Insured

CITY OF LA CROSSE
400 La Crosse St
La Crosse, WI 54601-3374

CG2026 - WI - Loc #1

18-0521


PROGRESSIVE

ONE (1) CUSTOM PAN FORMED 6'-0 1/2" X 3'-0" DF FLAG MOUNT SIGN

PREFERRED INSURANCE • LACROSSE, WI • PROG04

ONE (1) PAN FORMED 6'-0 1/2" X 3'-0"
 (72 1/2" X 36") FLAG MOUNT SIGN

- Retainer: 1 1/8"
- One Color: PMS # 661 - 2nd Surface Application
- Top 50% Logo Area - Bottom 50% Imprint Area
- Progressive logotype in White on a Blue Background & Returns
- Agent imprint
- 3M #3630-157 Sultan Blue Vinyl - First Surface on White lower portion / White returns on 3 sides
- Font: Helvetica Neue Lt Std.
- Aluminum cabinet painted to match PMS #661 Blue

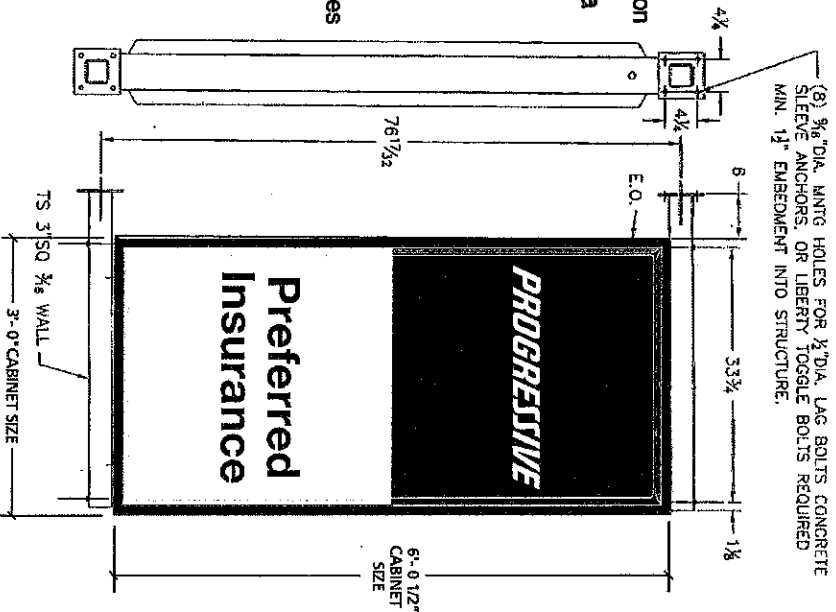

APPROVAL: _____

PROGRESSIVE COLOR SPECS 2005 LOGO


COLOR	PMS (PAINT)	VINYL	HEAT TRANSFER
Blue	PMS 661	3M Sultan Blue #3630-157	Plast-Print 2940 Blue

Note: Dimensions are Approximate and Subject to Change Pending Review by Dualite Engineering.

Dualite
 Dualite Sales & Service, Inc.
 One Dualite Lane
 Williamsburg, Ohio 45176

Sketch No. 18-2-14-D-PROG-A3
 Scale: 1/2" = 1'-0"
 Date: 4-6-18

MB
 Approval: _____

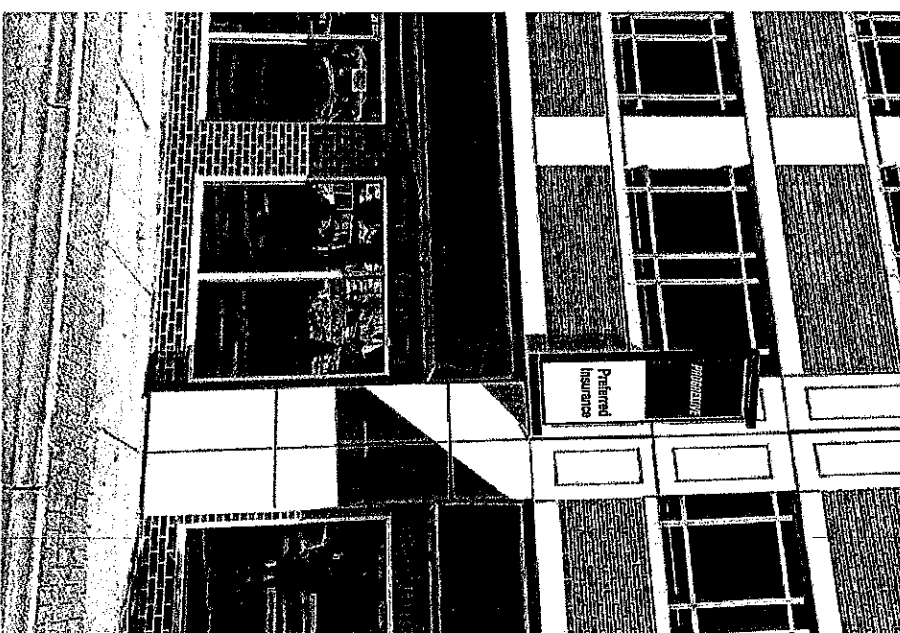

NOTE: PLACEMENT AND
 SIZE OF SIGN ARE FOR SKETCH
 PURPOSE ONLY.

This design is exclusive property of Dualite Sales & Service, Inc. • 1 Dualite Lane • Williamsburg, OH 45176 • Copyright 2018 Dualite Sales & Service, Inc. All Rights Reserved.
 Reproduction of this proprietary work without the permission of Dualite Sales & Service, Inc. will subject the user to liability under the copyright statutes of the United States.

18-0521













1ST ADDENDUM TO MARKET SQUARE CONDOMINIUMS

LET 1 OF CERTIFIED SURVEY MAP RECORDED IN VOLUME 6, OF CERTIFIED SURVEY MAPS IN PAGE 78, CITY OF LACROSSE, LA CROSSE COUNTY, WISCONSIN.

FOR:
RIVER MOUNTAIN L.L.C.

BY:
LA CROSSE ENGINEERING
AND SURVEYING CO., INC
1212 SO. 3RD ST.


BEARING REFERENCE:
MARKET SQUARE CONDOMINIUM PLAT

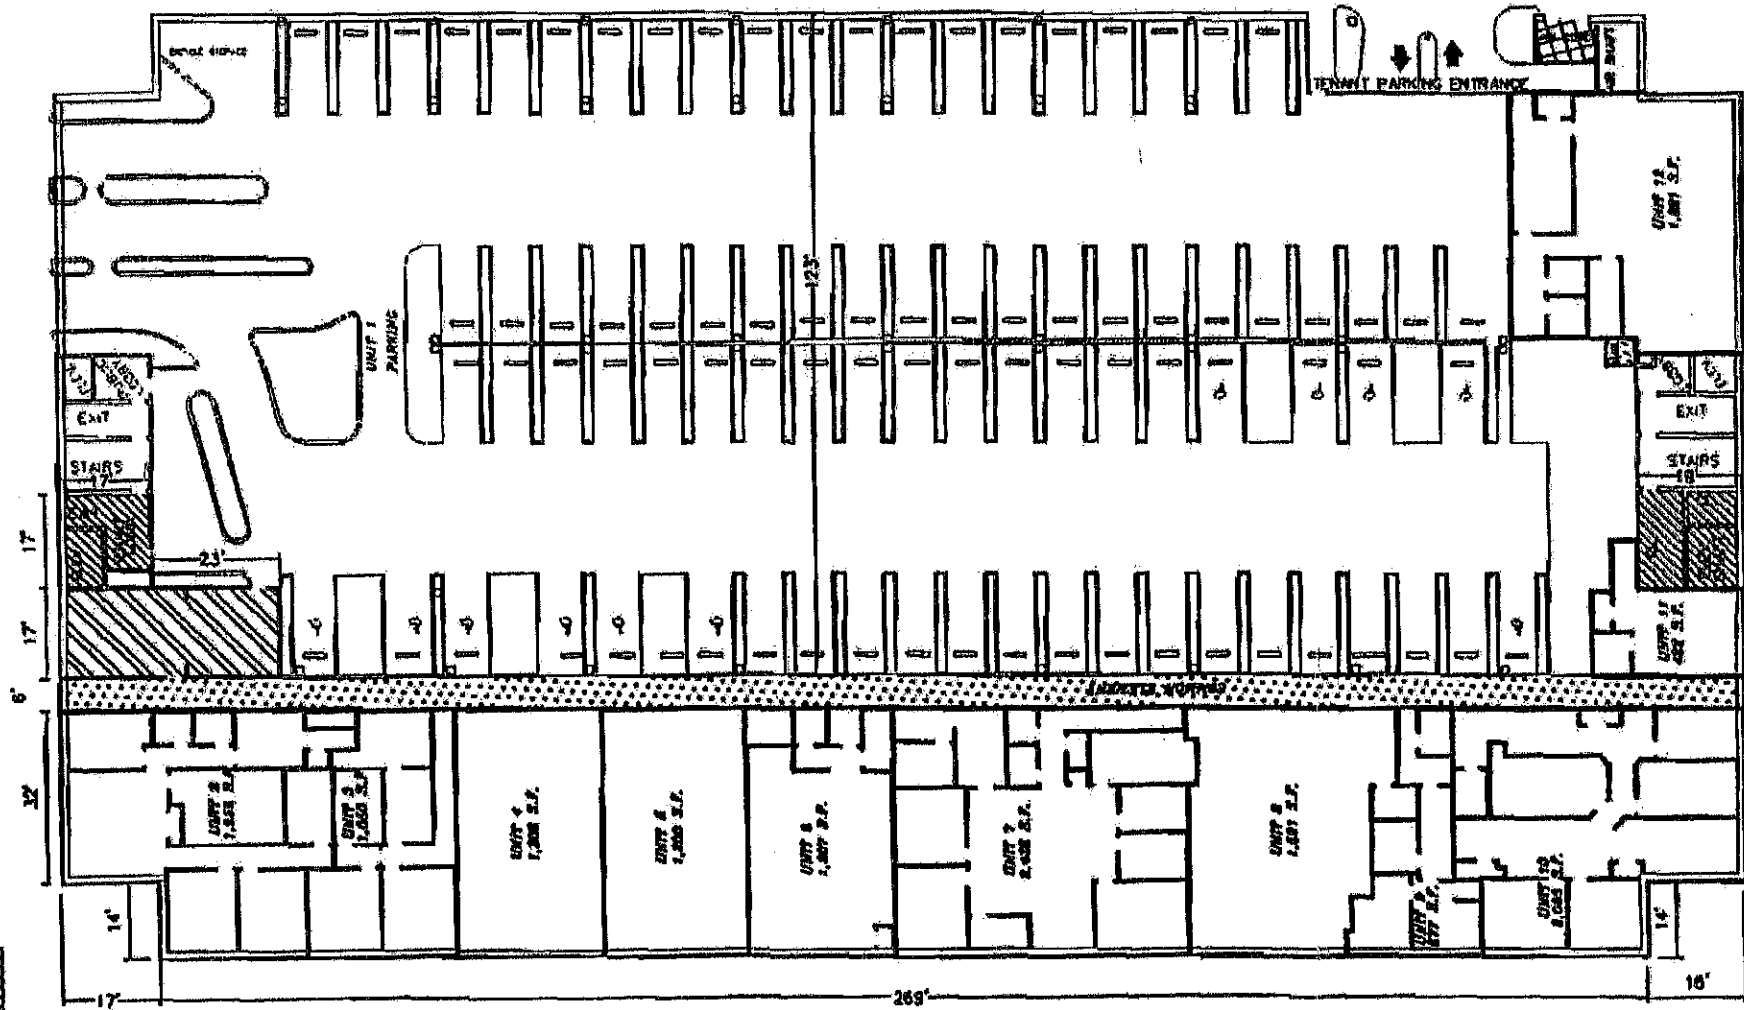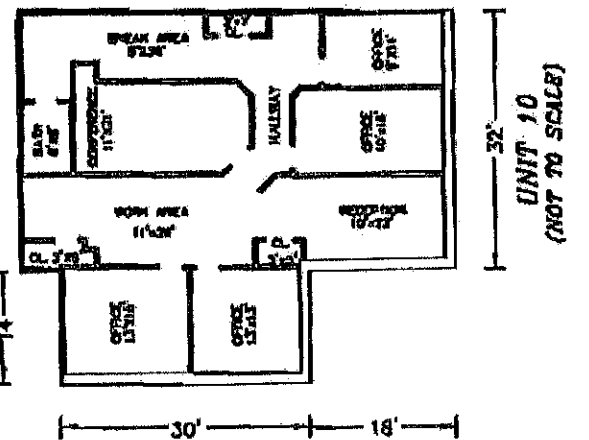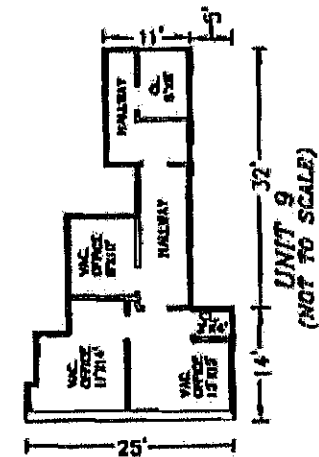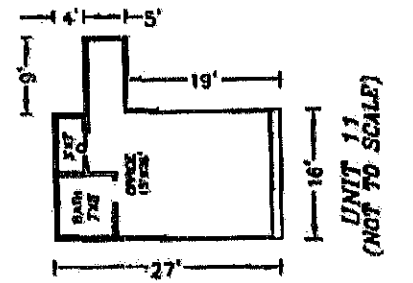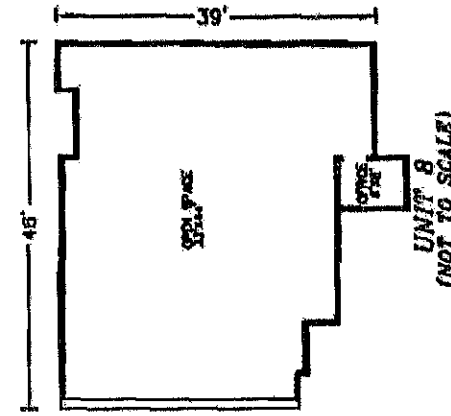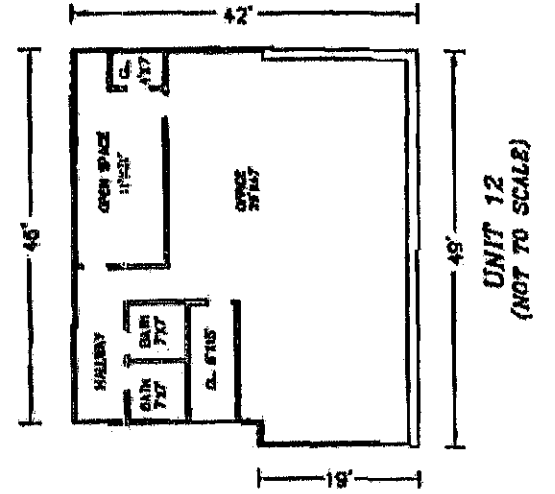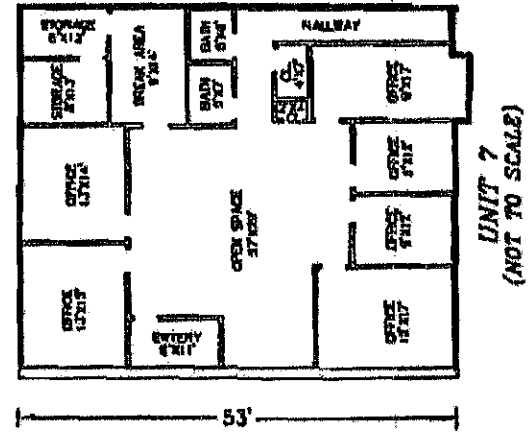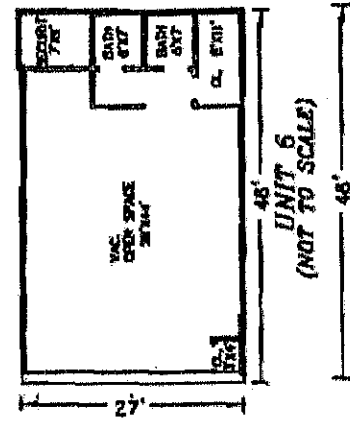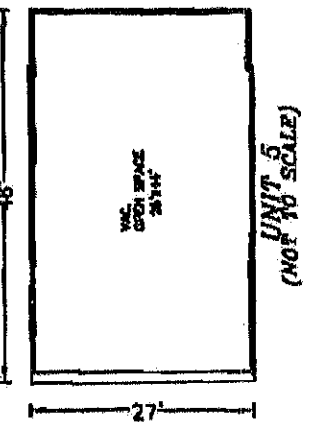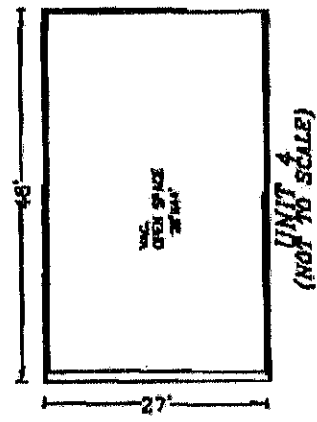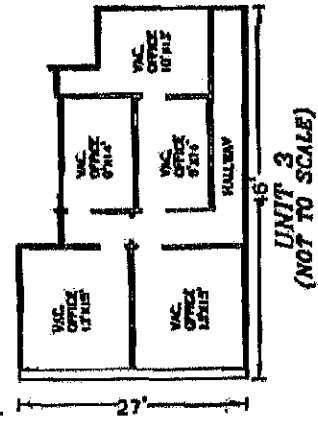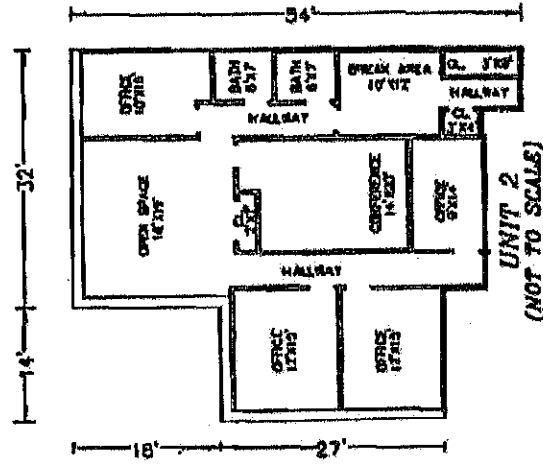

1ST FLOOR SQUARE FOOTAGE

UNIT 1 - CITY OF LA CROSSE - 33,300 S.F. (ALL AREAS SHOWN UNHATCHED)
UNITS 2-12 AS SHOWN

- LIMITED COMMON ELEMENT TO UNITS 2-15 - 603 S.F.
- LIMITED COMMON ELEMENT TO UNITS 2-12 - 78 S.F.
- LIMITED COMMON ELEMENT TO UNITS 1,13-15 - 24 S.F.
- LIMITED COMMON ELEMENT TO UNITS 1-12 - 1,746 S.F.
- LIMITED COMMON ELEMENT TO UNITS 13-15 - 550 S.F.

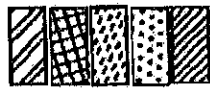

Sign @ 401 King St.