



PERMIT RENEWAL OR TERMINATION

Revocable Occupancy / Street Privilege

City of La Crosse Engineering Department

Phone: (608) 789-7505

engineering@cityoflacrosse.org

RENEWAL

TERMINATION

Property Owner

Name: Nick Weber

Address: 129 Vine St City: La Crosse State: WI Zip: 54601

Phone: 608-889-8800 Email: nick@lacrosse-distilling.co

Application Preparer (if different from above)

Name: Mitchell Parr

Relationship with owner: Owner

Phone: 319-560-9386 Email: mitch@lacrosse-distilling.co

Encroachment

Encroachment Address(es): 129 Vine St, La Crosse, WI 54601

Tax Parcel Number: 17-2008-90 Issued Permit Number: 2234

To RENEW this permit, sign here

Signature of owner or designee: [Signature] Date: 2-13-26

Print name and title: Mitchell Parr - Head Distiller/owner

Return this completed renewal form in January annually along with valid insurance certificate and renewal fee via email to engineering@cityoflacrosse.org or mail to or drop off at City of La Crosse, Engineering Department, 400 La Crosse Street, La Crosse, WI 54601.

To TERMINATE this permit, sign here

Signature of owner or designee: _____ Date: _____

Print name and title: _____

The above Signatory states that the Encroachment has been removed and right of way restored.

Return this completed form via email to engineering@cityoflacrosse.org or mail to or drop off at City of La Crosse, Engineering Department, 400 La Crosse Street, La Crosse, WI 54601.

Below this line to be completed by City staff only

Required items to be provided by Applicant:




Certificate of Insurance (City as additional insured)

Annual Renewal Fee \$ 75

Encroachment type: _____ Renewal year: _____

All fees are non-refundable.

La Crosse Distilling Company Street Café Proposal

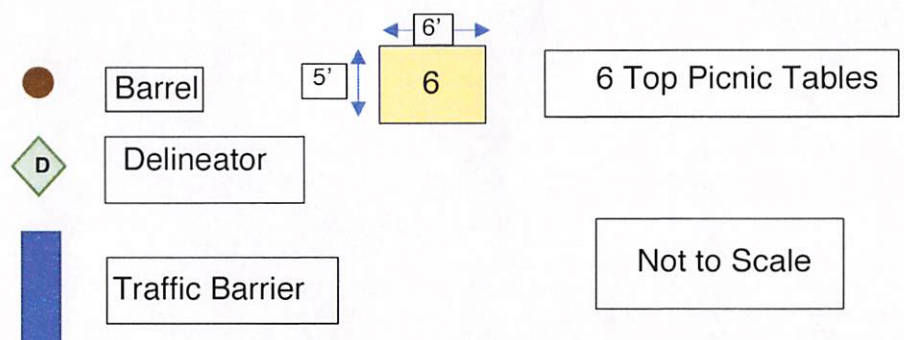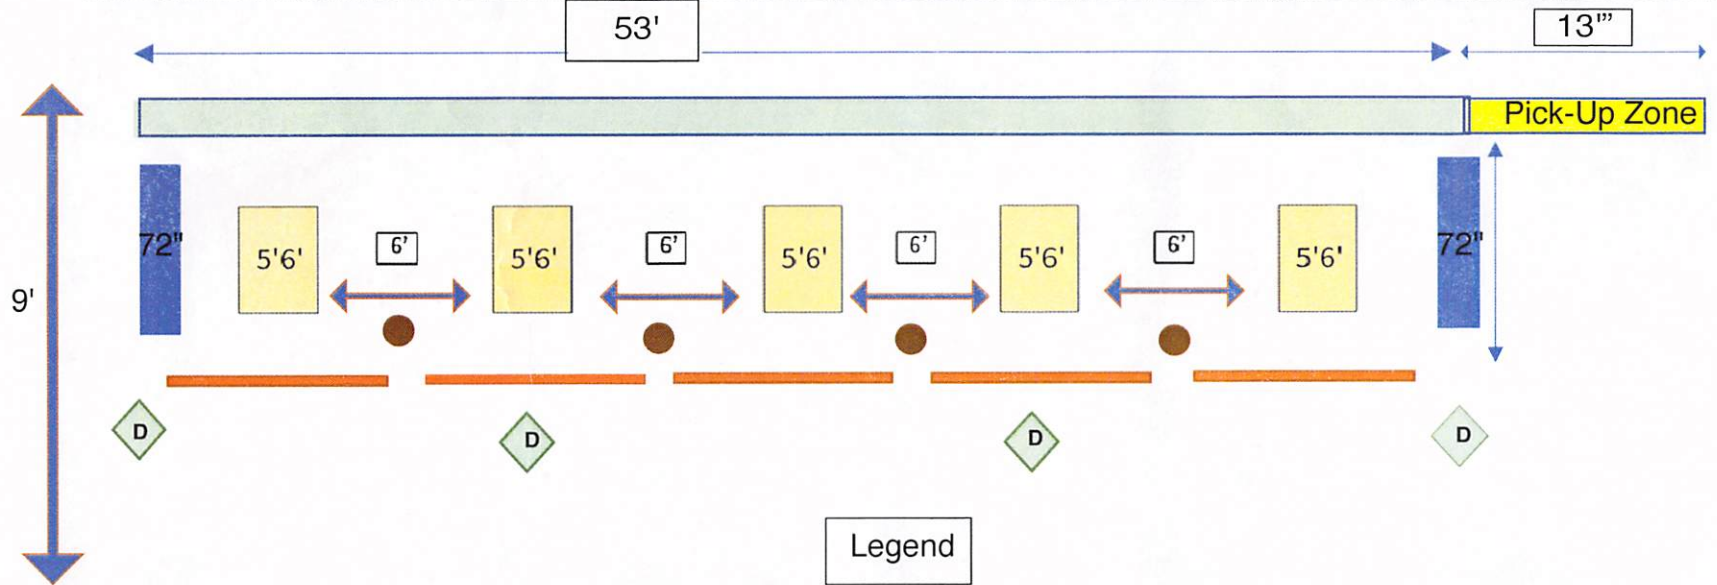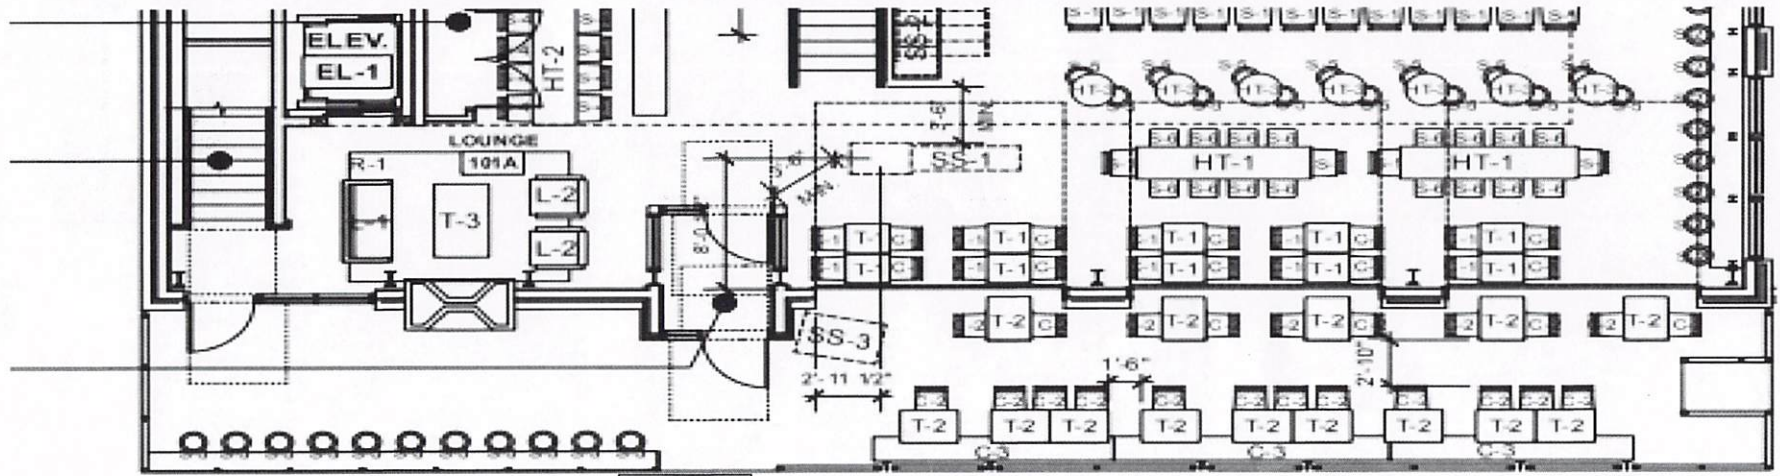

Paid by card
munis inv#
207259

Application

ESTABLISHMENT AND OWNER INFORMATION


Business Owner (LLC, Corp, etc.) Droitness Pave, LLC
 Business Name (Tradename) La Crosse Distilling Co
 Business Address 129 Vine St LaCrosse, WI 54601
 Phone Number 608-881-8800 Email mitel@lacrossedistilling.co
 Name of Property Owner (if different than above) Nick Weber
 Phone Number 608-385-9313 Email nick@lacrossedistilling.co
 Zoning Classification Commercial

Does this business currently hold a City of La Crosse alcohol license?

YES NO

If YES answered above, will you be requesting an expansion of premises to the current alcohol license?
(Requires provisional approval by the City Clerk and final approval by the Common Council)

YES NO

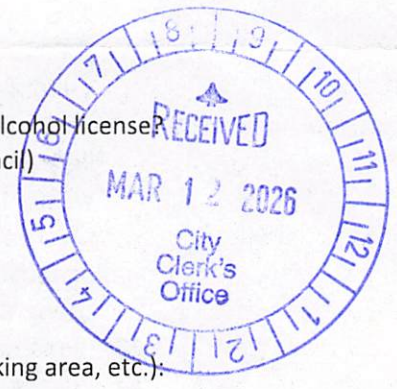

SITE/PROJECT DESCRIPTION

Please describe the proposed outdoor dining area details below.

Describe area of outdoor dining (street, sidewalk, adjacent greenspace or off-street parking area, etc.):

Covered Enclosure w/ 5 picnic Tables + 2x DOT approved, Water filled Road Barriers

Number of tables in proposed outdoor dining area: 5
 Number of seats in proposed outdoor dining area: 30
 Existing indoor seating capacity: _____
 Number of bathrooms: 2
 Number of onsite, off-street parking spaces for your business currently: 0

PERMIT FEES, if applicable

Street Privilege Permit for outdoor dining areas in right-of-way (additional application required)
\$75.00 original and \$75.00 annual renewal

Expansion of Alcohol License for outdoor dining area (additional application required)
\$150.00 annual

APPLICANT SIGNATURE

I hereby make an application for an Outdoor Dining Area as detailed above. I agree to abide by the requirements of all City ordinances and State laws. I understand that the approval of a La Crosse Outdoor Dining Area is approved by the Board of Public Works and that the permit can be revoked pursuant to Municipal Code. I agree to apply for any and all building permits that may be needed.

Signature [Signature] Date 3-12-26


Signature may be typed if completing electronically

Application Submittal Checklist

Each application will need the following detail in order to be considered a complete application and be processed and reviewed:

- 1) A fully completed and signed application. (EACH PAGE MUST BE SIGNED AND DATED)
- 2) If the applicant is not the owner of the building/property, acknowledgment from the building/property owner must be attached as proof they are aware of the application being submitted to the City.
- 3) Nature of business, to include business hours, days and months of operation, the planned capacity of the outdoor dining area, and a lighting and signage plan.
- 4) A scaled site plan for an outdoor dining area, to include the location and boundary of the proposed outdoor dining area; the dimensions of the remaining width of the sidewalk outside the outdoor dining area; the dimension from the outdoor dining area to the curb and all buildings; and the location of awnings, dining appurtenances within the outdoor dining area. The plans shall also indicate: existing property lines; associated buildings and entrances; extent of sidewalk adjacent to businesses, face of curb, location of fire hydrants, bus shelters and/or stops, trees, utility poles, signs, benches, light poles, waste receptacles, driveways, alleys, vaults and any other obstructions within the public right-of-way at the proposed location of the outdoor dining area and for an additional 20 feet there from. Site Plan shall also include dimensions of the proposed outdoor dining area, the number of tables/seats and the distances between them, and the location of all fencing with a description of type and materials.
- 5) Plans for any proposed structures such as raised platforms, enclosures, and/or roofs.
- 6) Photos, attachments, and/or renderings or any other information that will help the City better understand, review and process your application.
- 7) Any other items pertaining to the Street Privilege Permit Process.

Signature

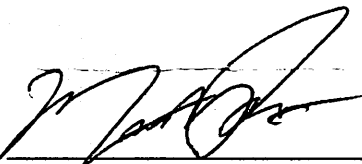

Date

3-12-26

Signature may be typed if completing electronically