



Save: 1/26/2022 5:15 PM mgwagner-Plot: 1/28/2022 1:28 PM X:\AEC\CITCO\161151\15-final-dsgn\51-drawings\25-Plan\A\CITCO161151LS.dwg

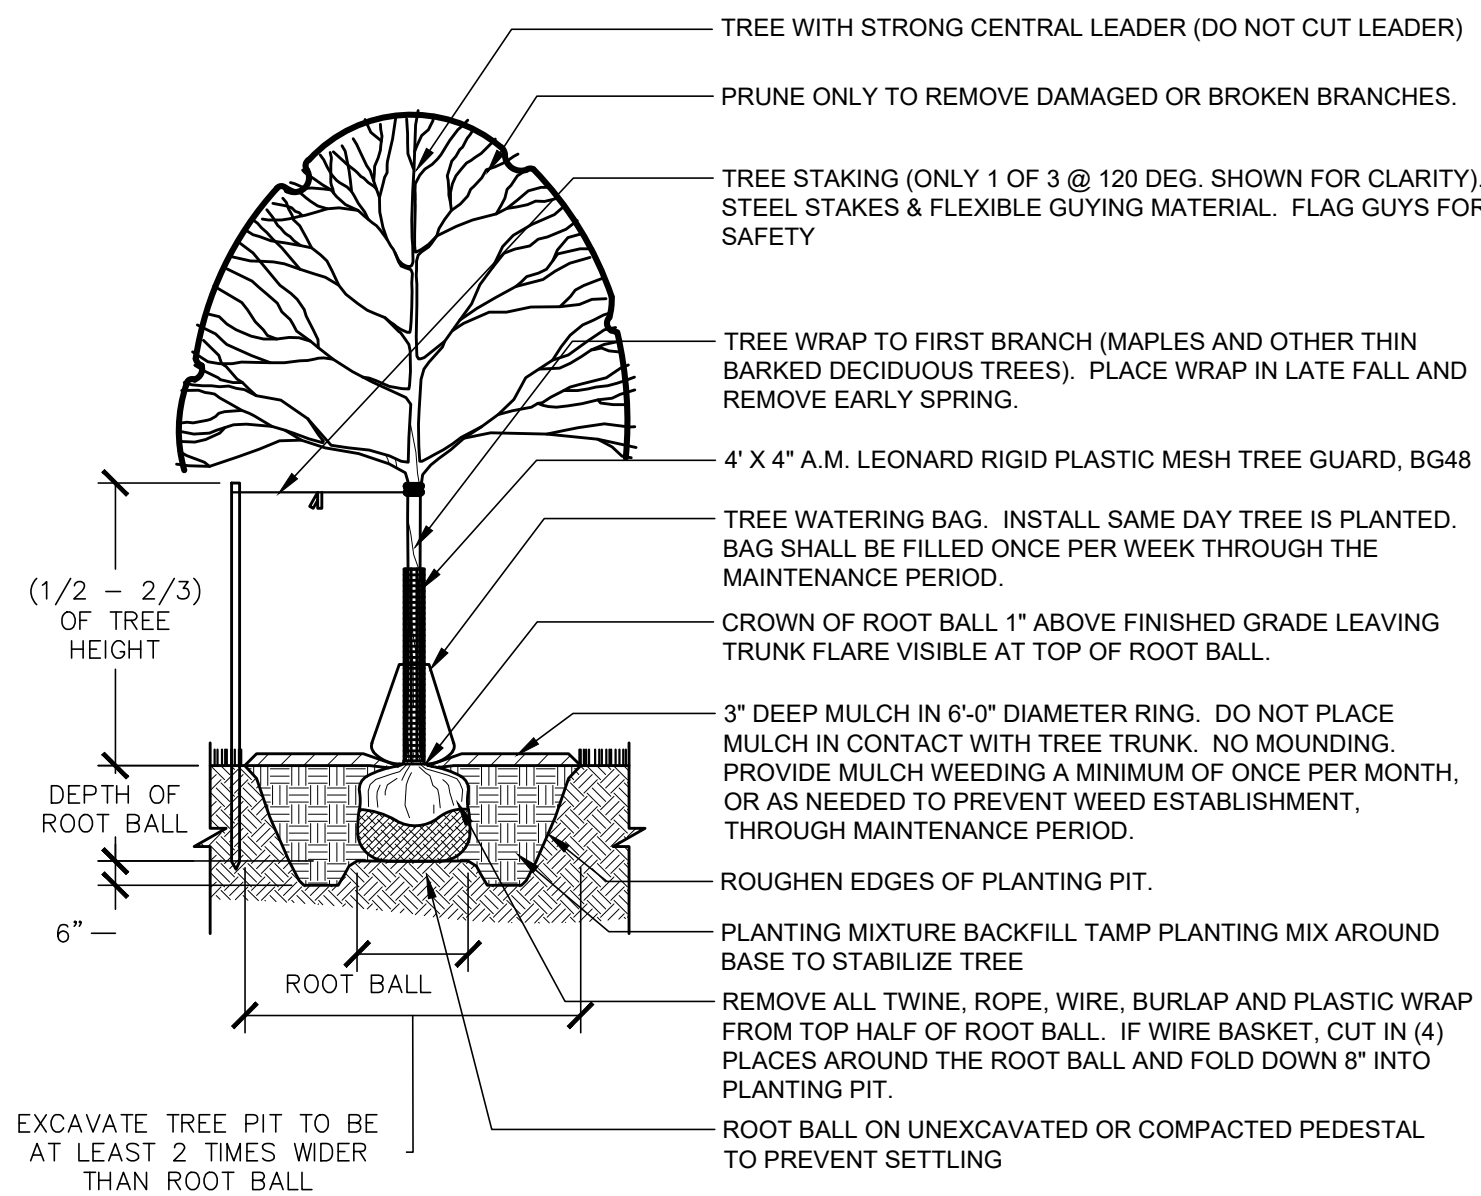

1 TREE PLANTING

1/4" = 1'-0"


329343-01

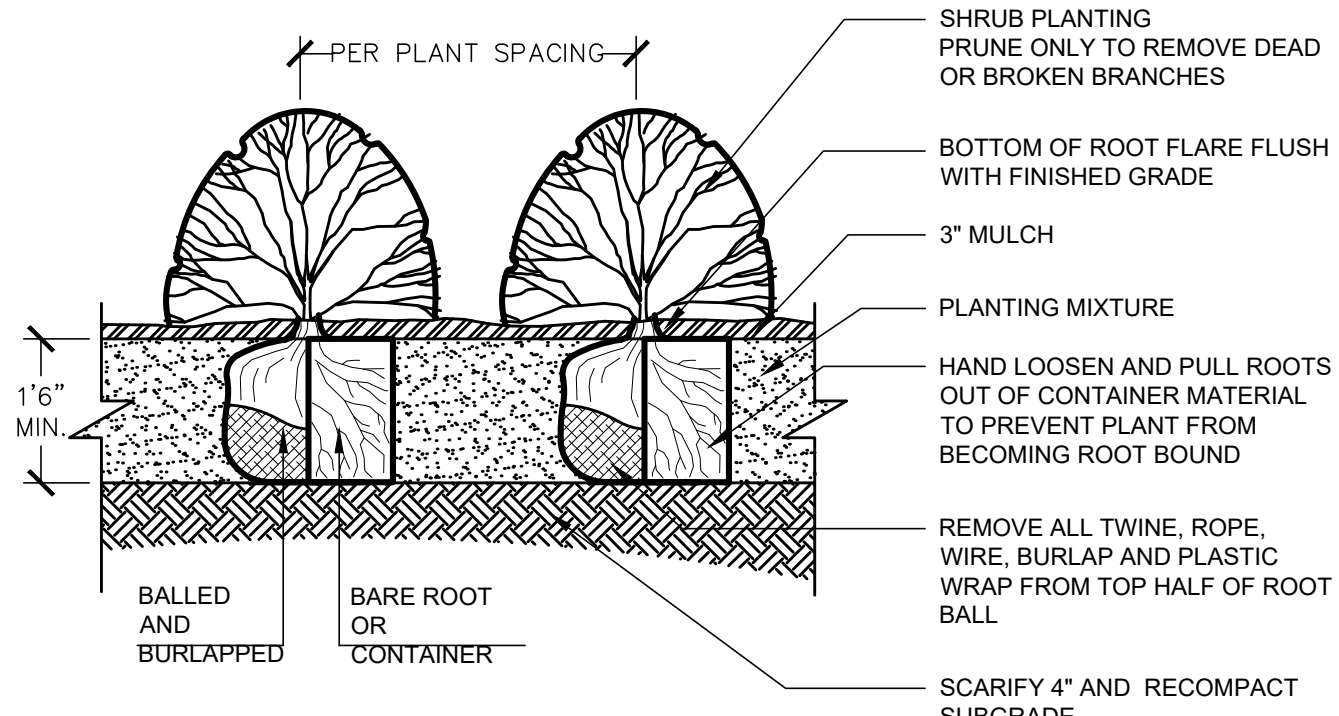

2 SHRUB PLANTING

1/2" = 1'-0"


329333-04

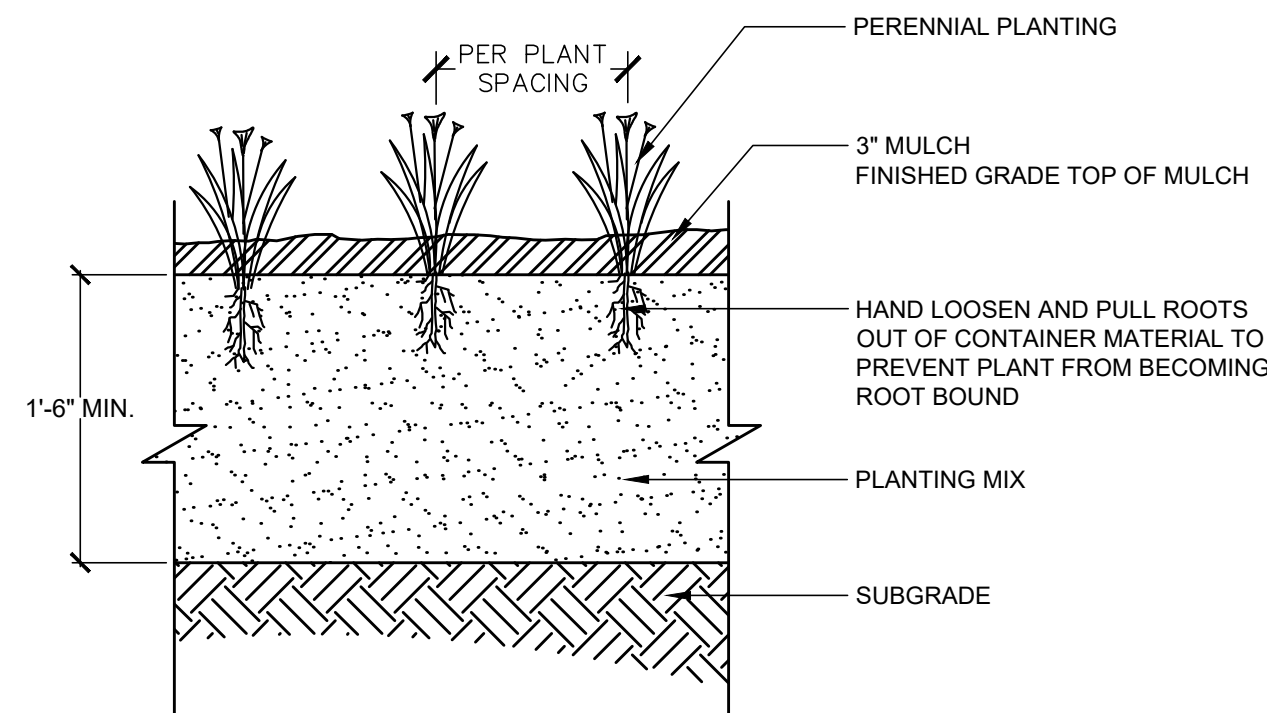

3 PERENNIAL PLANTING DETAIL

1" = 1'-0"


3293-01

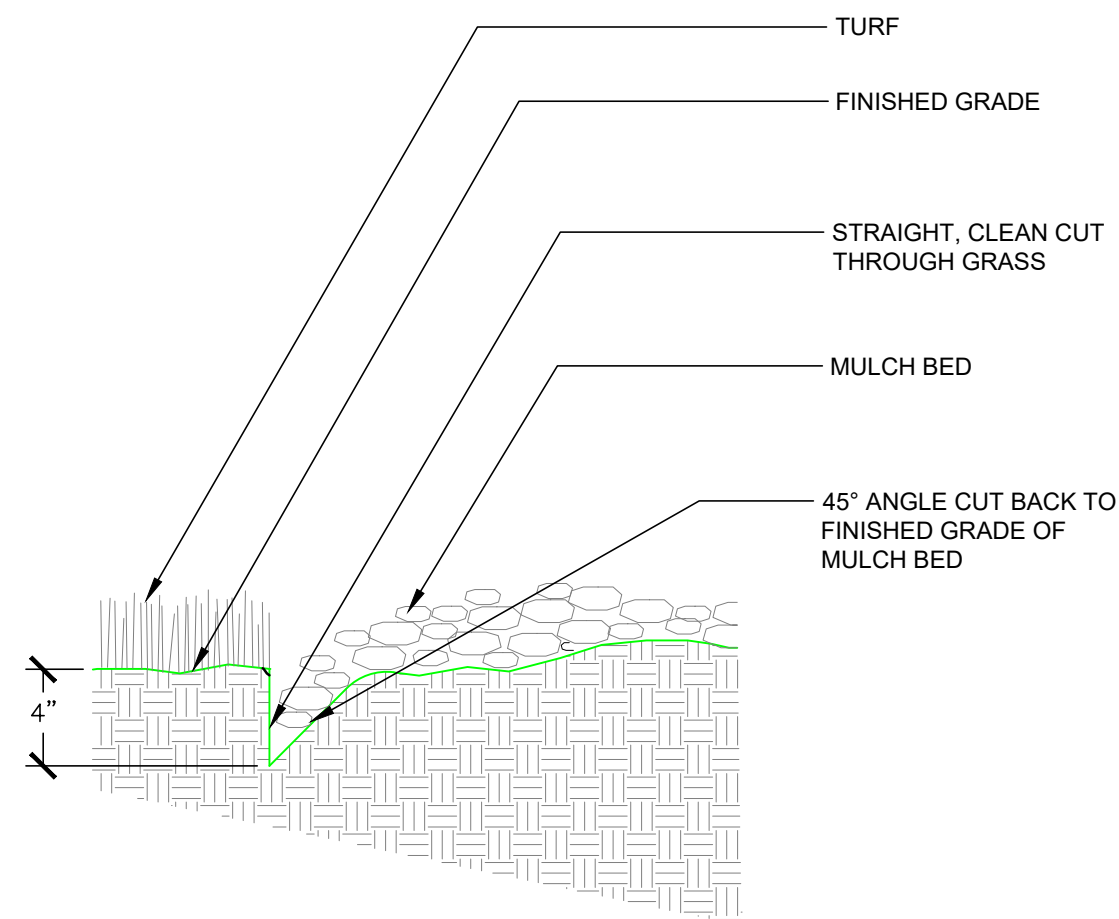

4 TRENCHED EDGE DETAIL

N.T.S.

329413.23-02

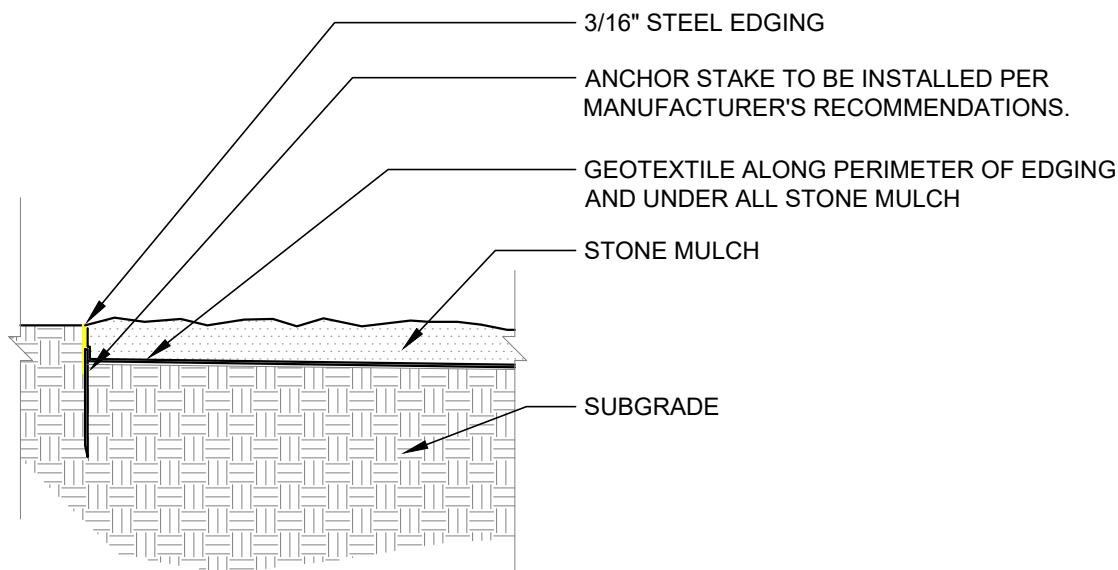

5 MAINTENANCE STRIP WITH STEEL EDGING

N.T.S.

32 9413.23-03

PLANTING NOTES

- EXISTING TREES FOUND ON SITE SHALL BE PROTECTED AND SAVED UNLESS NOTED TO BE REMOVED OR ARE LOCATED IN AN AREA TO BE GRADED. QUESTIONS REGARDING EXISTING PLANT MATERIAL SHALL BE BROUGHT TO THE ATTENTION OF THE LANDSCAPE ARCHITECT PRIOR TO REMOVAL.
- THE LAYOUT OF ALL PLANTING BEDS AND INDIVIDUAL TREES SHALL BE STAKED BY THE CONTRACTOR IN ADVANCE OF INSTALLATION. FLAGGING, STAKES, OR PAINT MAY BE USED TO DELINEATE LOCATIONS AS SCALED FROM THE PLANS. THE LANDSCAPE ARCHITECT WILL REVIEW THESE LOCATIONS WITH THE CONTRACTOR AND MAKE MINOR ADJUSTMENTS AS NECESSARY. BED LAYOUT SHALL ALSO INCLUDE PERENNIAL GROUPINGS BY SPECIES.
- THE CONTRACTOR IS RESPONSIBLE FOR INDEPENDENTLY DETERMINING THE PLANT MATERIAL QUANTITIES REQUIRED BY THE LANDSCAPE PLANS. REPORT ANY DISCREPANCIES TO THE LANDSCAPE ARCHITECT.
- SALVAGE TOPSOIL FROM THE EARTHWORK AREAS AS APPROPRIATE AND/OR AS DIRECTED BY LANDSCAPE ARCHITECT AND STOCKPILE FOR REUSE IN LOCATION APPROVED BY OWNER.
- AREAS UNDER PLANTING BEDS SHALL NOT CONTAIN COMPACTED AGGREGATE TO ALLOW FOR PROPER DRAINAGE AND GROWTH OF PLANT MATERIAL. REMOVE AGGREGATE AND PERFORM SUBSOILING AS NECESSARY TO OBTAIN LOOSE, FREE DRAINING SUBGRADE BELOW PLANTING BEDS. UNDESIRABLE CONDITIONS SHALL BE BROUGHT TO THE ATTENTION OF THE LANDSCAPE ARCHITECT PRIOR TO BEGINNING OF WORK. IT SHALL BE THE CONTRACTOR'S RESPONSIBILITY TO ENSURE PROPER SURFACE AND SUBSURFACE DRAINAGE IN ALL AREAS.
- CONTRACTOR SHALL ENSURE THAT SOIL CONDITIONS AND COMPACTION ARE ADEQUATE TO ALLOW FOR PROPER DRAINAGE AROUND THE CONSTRUCTION SITE. UNDESIRABLE CONDITIONS SHALL BE BROUGHT TO THE ATTENTION OF THE LANDSCAPE ARCHITECT PRIOR TO BEGINNING OF WORK. IT SHALL BE THE CONTRACTOR'S RESPONSIBILITY TO ENSURE PROPER SURFACE AND SUBSURFACE DRAINAGE IN ALL AREAS.
- ALL SEED & SOD AREAS SHALL RECEIVE A MINIMUM OF 6" DEPTH OF TOPSOIL.
- ALL PLANTING BEDS SHALL RECEIVE 18" DEPTH OF PREPARED SOIL.
- SEED AND PLUG PLANTING SHALL OCCUR IN DESIGNATED PLANTING WINDOWS, SEE SPECIFICATIONS.
- PAINT OR STAKE LIMITS OF SEEDING FOR REVIEW BY LANDSCAPE ARCHITECT & OWNER PRIOR TO SEEDING.
- NEW SEEDED AREAS TO BE TREATED WITH HERBICIDE TO KILL ALL EXISTING GROUNDCOVER. THERE SHALL BE A MINIMUM OF TWO (2) APPLICATIONS SEPARATED BY 10 DAYS. IF ALL EXISTING GROUNDCOVER VEGETATION IS NOT KILLED WITHIN 10 DAYS OF 2ND APPLICATION, A 3RD APPLICATION IS REQUIRED.
- ALL DISTURBED AREAS OUTSIDE THE LIMITS OF WORK SHALL BE RESTORED TO ORIGINAL OR BETTER CONDITION AT NO ADDITIONAL COST TO THE OWNER.
- ALL PLANTING BEDS SHALL HAVE A SHOVEL CUT EDGE, UNLESS OTHERWISE SPECIFIED.
- ALL PLANTING BEDS AND PLANTED TREES SHALL BE MULCHED WITH 3" DEEP SHREDDED HARDWOOD MULCH PER PLANTING DETAILS. MULCH SHALL BE CONSIDERED INCIDENTAL TO PLANT MATERIALS.
- LAWN SEED SHALL BE ESTABLISHED BY THE CONTRACTOR TO A DENSE, GREEN CONSISTENT LAWN VOID OF ANY BARE OR PATCHY AREAS LARGER THAN 3" X 3".
- SEED PRIOR TO OCT. 15. IF SEEDED AFTER OCT. 15, MAINTAIN AND ESTABLISH LAWN UNTIL SPRING REVIEW.
- NO PLANT MATERIAL SUBSTITUTIONS WILL BE ACCEPTED UNLESS APPROVAL BY THE LANDSCAPE ARCHITECT. ALL PLANT MATERIAL AND SEED SHALL BE PROVIDED FROM A NURSERY (WITHIN 200 MILES) WITH A SIMILAR PLANT HARDINESS ZONE AS PROJECT LOCATION.
- CONTRACTOR IS RESPONSIBLE FOR ON-GOING MAINTENANCE OF ALL NEWLY INSTALLED MATERIALS UNTIL TIME OF OWNER ACCEPTANCE. ANY ACTS OF VANDALISM OR DAMAGE WHICH MAY OCCUR PRIOR TO OWNER ACCEPTANCE SHALL BE THE RESPONSIBILITY OF THE CONTRACTOR.

SEH Project
CITCO161151
Drawn By
MGW
Designed By
MGW
Checked By
-

Rev.#

Revision Issue
Description

Date

Rev.#

Revision Issue
Description

Date



LA CROSSE, WI

LA CROSSE, WISCONSIN

LANDSCAPE DETAILS

of 123