


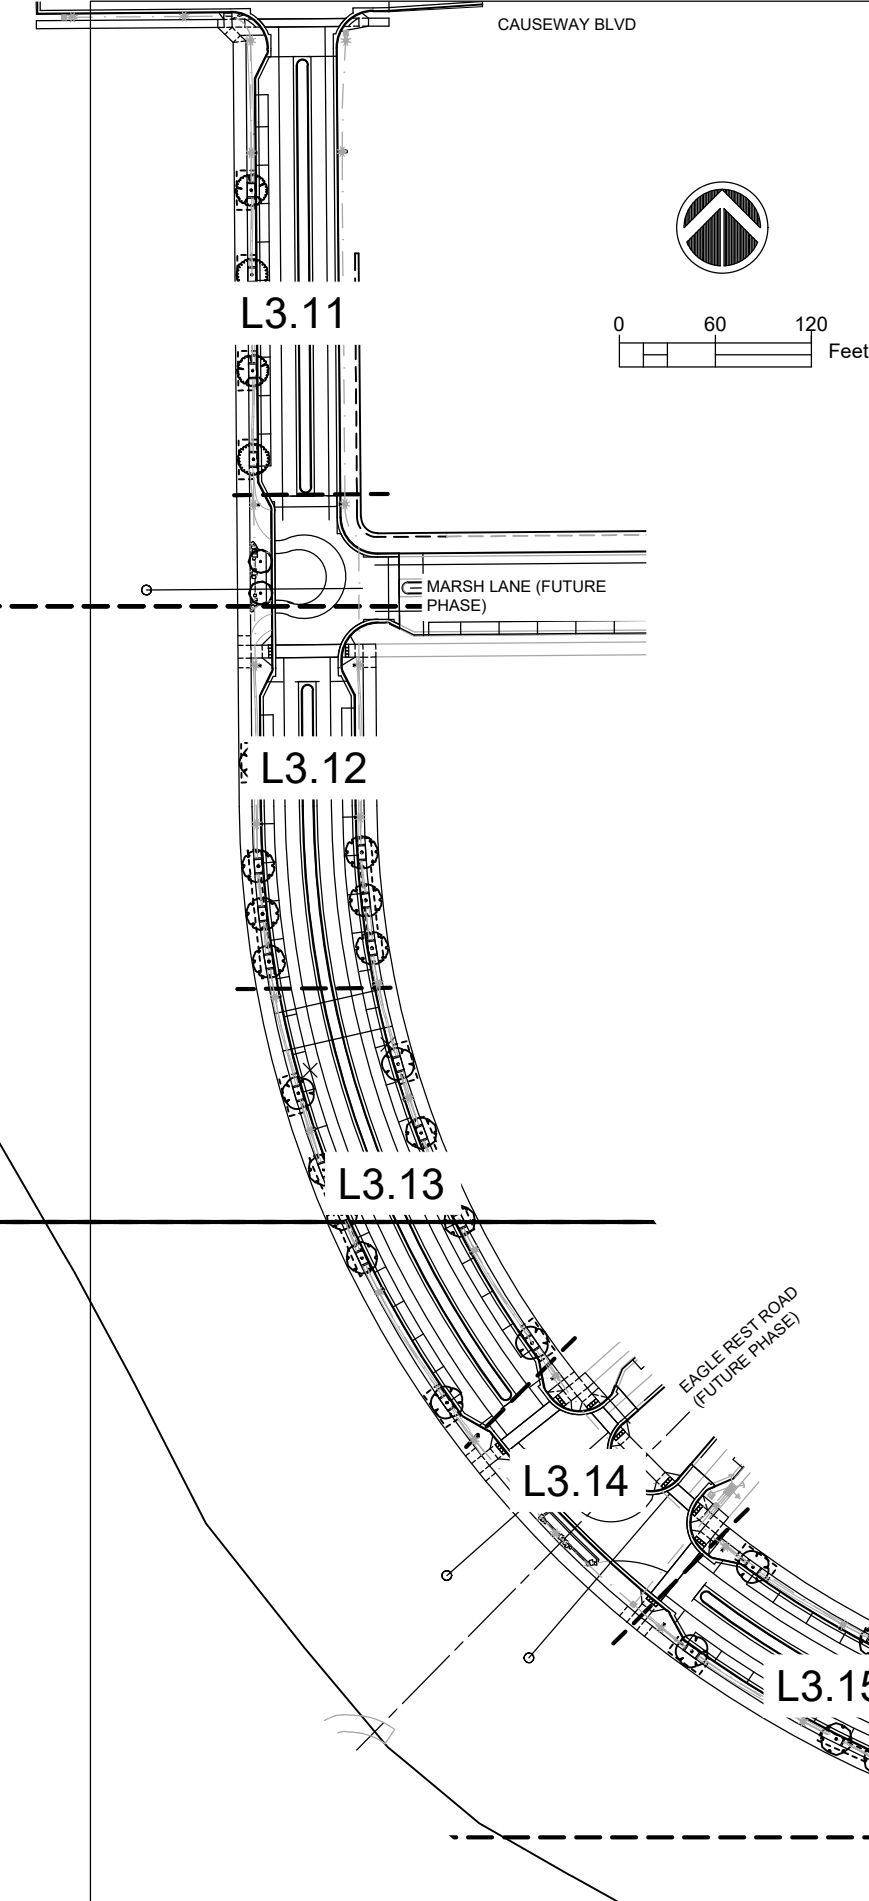

PLANT SCHEDULE

TREES	QTY	BOTANICAL / COMMON NAME	SIZE
BN	12	Betula nigra / River Birch	2" CAL
CO	6	Celtis occidentalis / Common Hackberry	2" CAL
GU	10	Gymnocladus dioica 'UMNSynergy' TM / True North Kentucky Coffeetree	2" CAL
QB	4	Quercus bicolor / Swamp White Oak	2" CAL
QS	6	Quercus x schuettei / Swamp Bur Oak	2" CAL
UN	12	Ulmus americana 'New Harmony' / New Harmony American Elm	2" CAL
UA	12	Ulmus americana 'Princeton' / Princeton American Elm	2" CAL
ORNAMENTAL TREES	QTY	BOTANICAL / COMMON NAME	SIZE
MS	6	Malus x 'Snowdrift' / Snowdrift Crabapple	2" CAL
PERENNIALS	QTY	BOTANICAL / COMMON NAME	SIZE
al2	34	Allium cernuum / Nodding Onion	Plug
at	13	Asclepias tuberosa / Butterfly Milkweed	Plug
ba	8	Baptisia alba / White Wild Indigo	Plug
bc	16	Bouteloua curtipendula / Side Oats Grama	Plug
cr	18	Carex radiata / Eastern Star Sedge	Plug
cl2	11	Chasmanthium latifolium / Northern Sea Oats	Plug
cc	46	Conoclinium coelestinum / Wild Ageratum	Plug
cl	14	Coreopsis lanceolata / Lanceleaf Tickseed	Plug
dc	36	Deschampsia cespitosa / Tufted Hair Grass	Plug
ek	16	Echinacea purpurea 'Kim's Knee High' / Kim's Knee High Coneflower	Plug
gm	18	Geranium maculatum / Spotted Geranium	Plug
pb	85	Polygonatum biflorum / Solomon's Seal	Plug
rb	8	Rudbeckia fulgida / Coneflower	Plug
ss	14	Schizachyrium scoparium / Little Bluestem	Plug
sh	18	Sporobolus heterolepis / Prairie Dropseed	Plug

LANDSCAPE PLAN NOTES:

1. CONTRACTOR TO VERIFY PLANTS REQUIRED AS REFLECTED ON PLAN.
2. ALL TREE AND PERENNIAL PLANTING BEDS SHALL BE MULCHED WITH 4" DEEP SHREDDED HARDWOOD MULCH.
3. CONTRACTOR IS RESPONSIBLE FOR ON-GOING MAINTENANCE OF ALL NEWLY INSTALLED MATERIALS UNTIL TIME OF OWNER ACCEPTANCE. ANY ACTS OF VANDALISM OR DAMAGE WHICH MAY OCCUR PRIOR TO OWNER ACCEPTANCE SHALL BE THE RESPONSIBILITY OF THE CONTRACTOR.
4. NO PLANT MATERIAL SUBSTITUTIONS WILL BE ACCEPTED UNLESS PRIOR APPROVAL IS REQUESTED OF THE LANDSCAPE ARCHITECT BY THE LANDSCAPE CONTRACTOR PRIOR TO THE SUBMISSION OF A BID AND/OR QUOTATION.
5. CONTRACTOR SHALL VISIT AND INSPECT SITE TO BECOME FAMILIAR WITH EXISTING CONDITIONS RELATING TO THE NATURE AND SCOPE OF WORK PRIOR TO SUBMITTING BID.
6. MULCH SHALL BE INCIDENTAL TO PLANT MATERIALS.
7. SEED AREAS DISTURBED BY CONSTRUCTION UP TO THE EDGE OF EXISTING UNDISTURBED GROUND COVER PER SPECIFICATIONS.
8. ALL MASS PLANTING BEDS FOR TREES TO BE EXCAVATED TO A MINIMUM DEPTH OF 36 INCHES, ROTO-TILL SUBSOIL TO A DEPTH OF 4 INCHES AND FILLED WITH PREPARED PLANTING TOPSOIL. SEE LANDSCAPE DETAILS.
9. TREES SHALL BE PLANTED IN PITS AS SHOWN IN LANDSCAPE DETAILS AND PLANS WITH ROOT CROWN SET 2" ABOVE FINAL GRADE. BACKFILL WITH TOPSOIL AS SPECIFIED.
10. TOPSOIL SHALL BE LOAM OR SANDY LOAM IN COMPLIANCE WITH ASTM D5268-13 STANDARD SPECIFICATION FOR TOPSOIL.
11. SEE SHEET L3.22 FOR ORNAMENTAL NATIVE SEED MIX DESIGN.

ENLARGEMENT PLAN KEY