
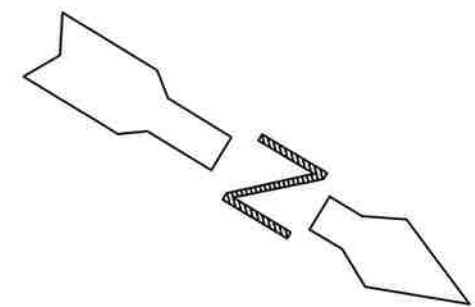


STAKED	BY	DATE		DUE DATE		CITY OF LACROSSE STREET PRIVILEGE PERMIT DRAWING	EXCHANGE:	ONALASKA	SCALE: 1" = 50'
	BRS	02/29/2024					WORK ORDER:	P.211713	
	WFMT	W.3015252					PAR./C.O.:	LA CROSSE	CONST. SHEET: 1 OF 2

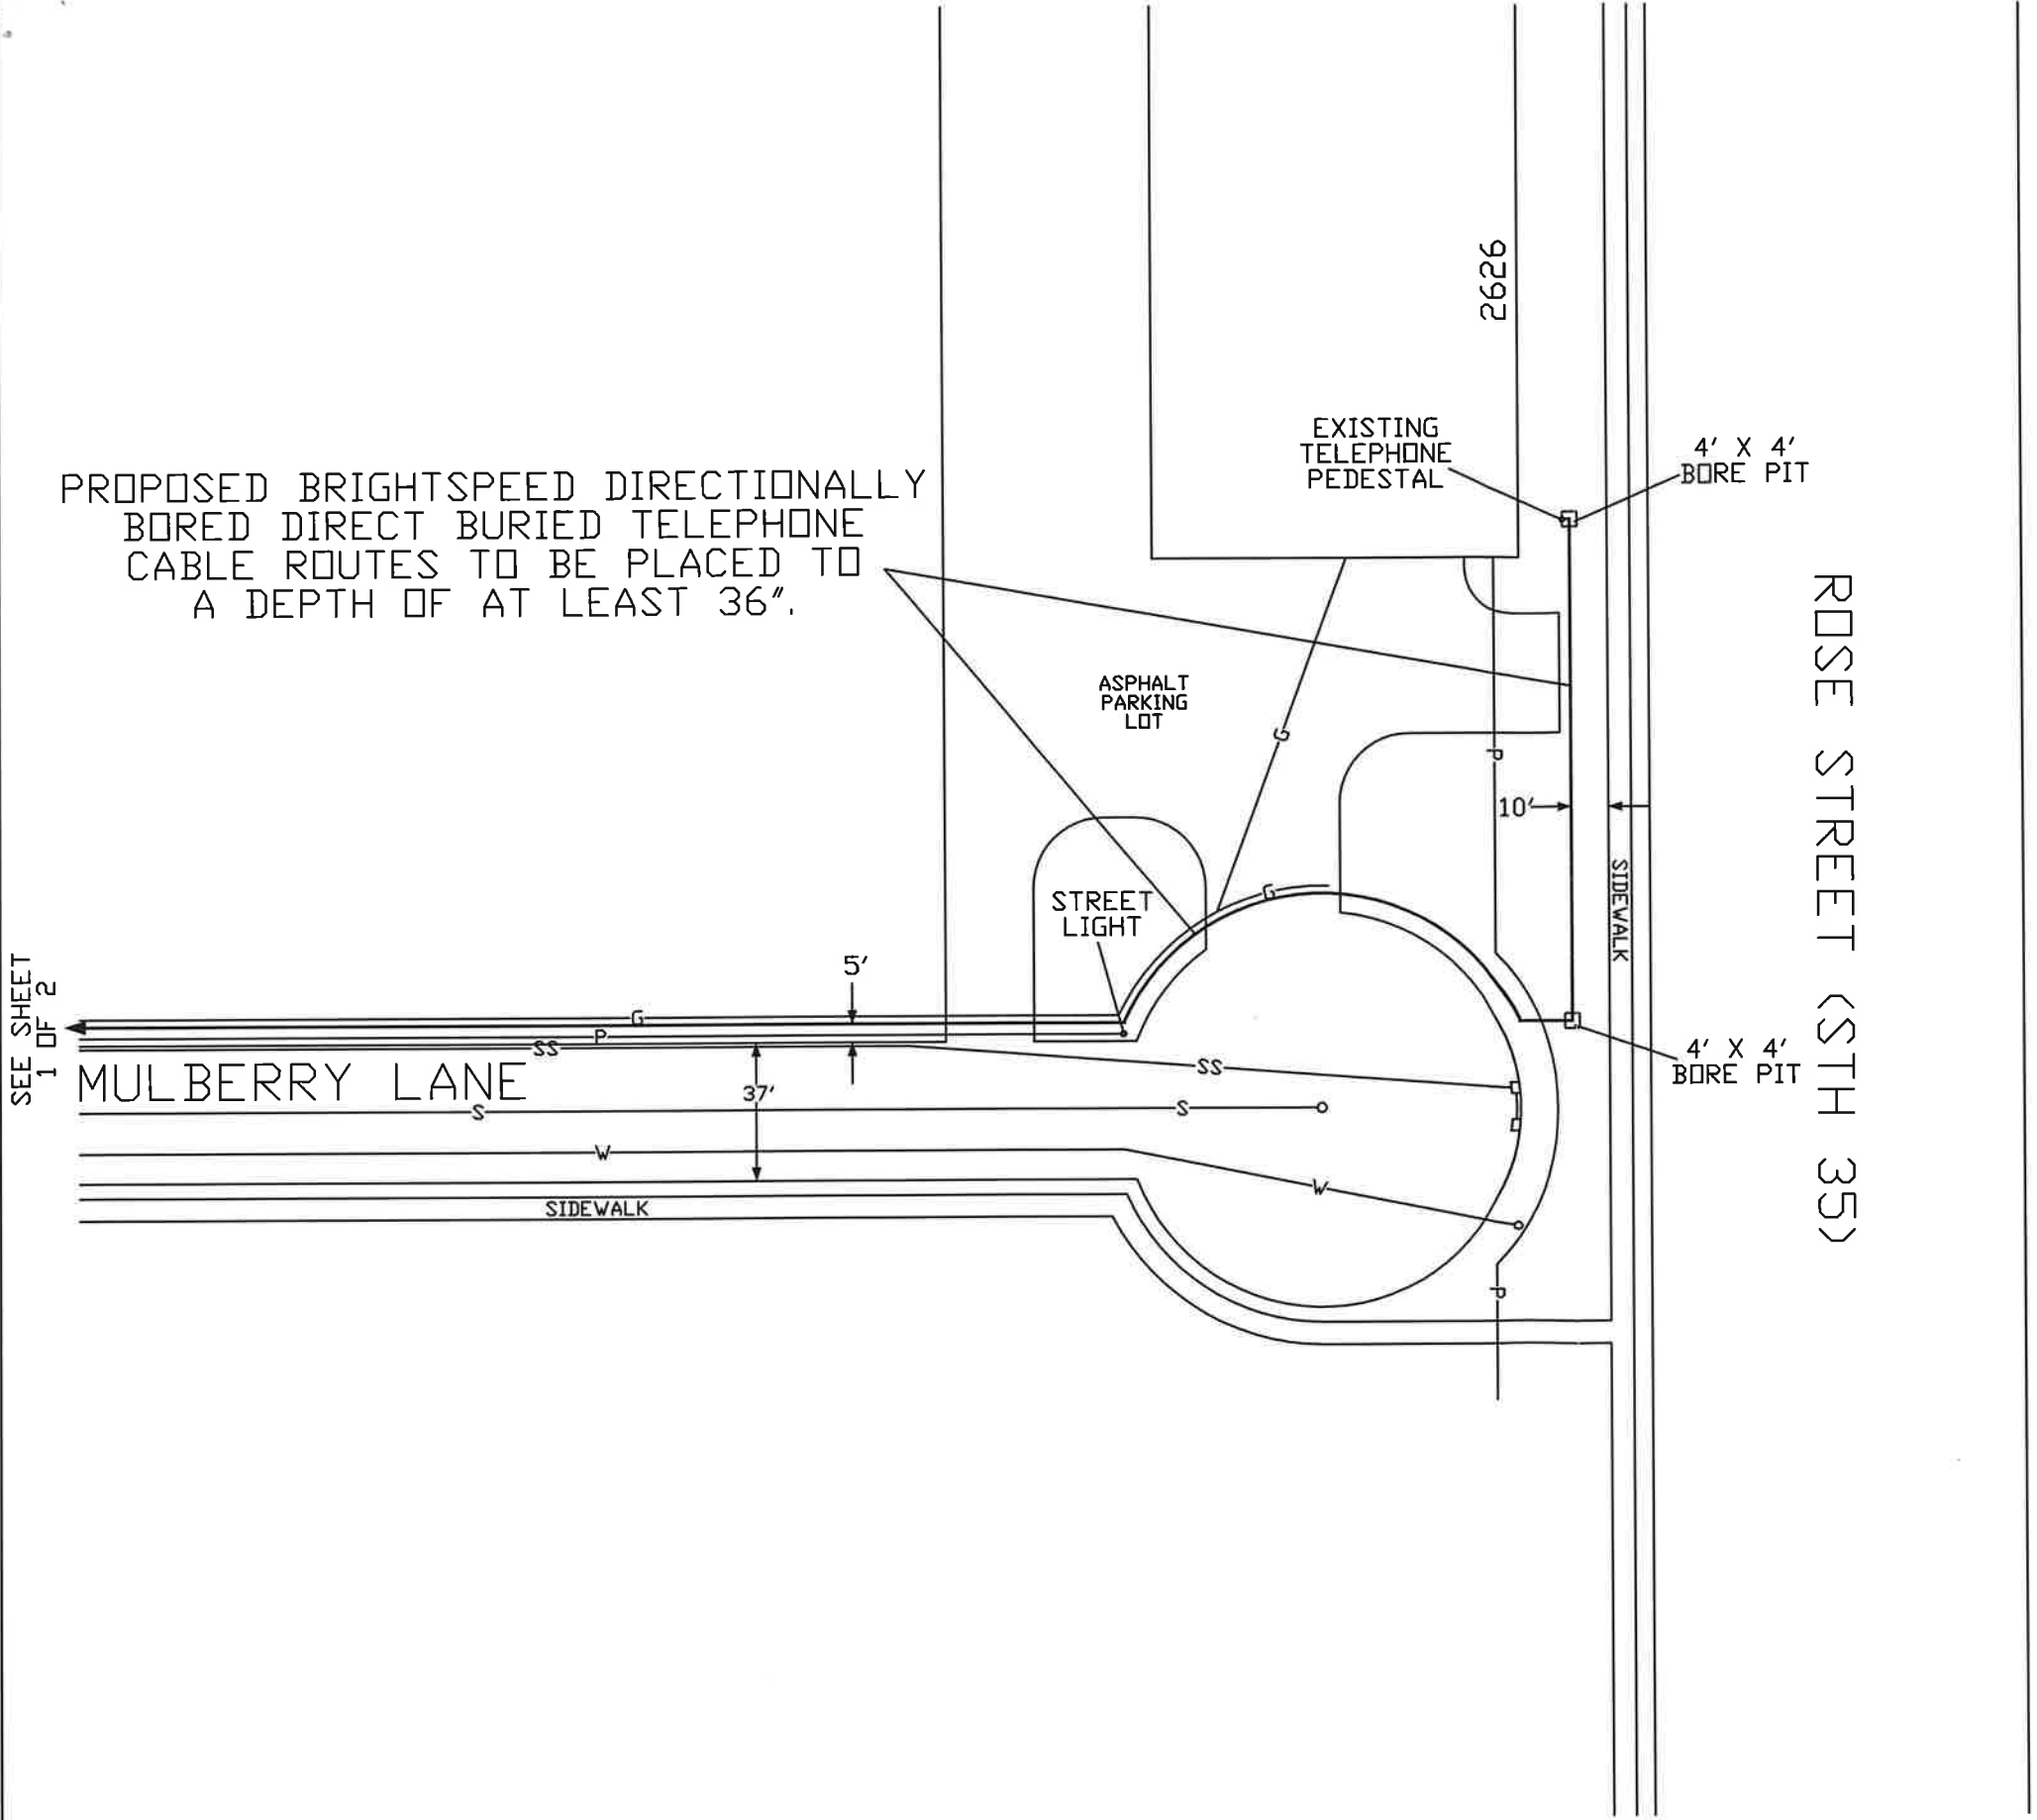

SEE SHEET
1 OF 2

STAKED	BY	DATE		DUE DATE		CITY OF LACROSSE STREET PRIVILEGE PERMIT DRAWING	EXCHANGE:	ONALASKA	SCALE: 1" = 50'
	BRS	02/29/2024					WORK ORDER:	P.211713	
	WFMT	W.3015252					PAR./C.D.:	LA CROSSE	CONST. SHEET: 2 OF 2