

Cell: 608.790.5375  
dausdemore@citybrewery.com

City Brewing Company, LLC  
925 South 3rd Street  
La Crosse, WI 54601



**Dave Ausdemore**  
Safety/Security Specialist

Tel: 608.785.4455  
Fax: 608.785.4299

## Finding and Order Application

Engineering Dept. - Phone: (608) 789-7505 - Fax: (608) 789-8184  
<http://www.cityoflacrosse.org> [engineering@cityoflacrosse.org](mailto:engineering@cityoflacrosse.org)

Application No:

Date: 06-02-16

Application Type: F&O

Parcel ID:

Brewery Company

Third Street South

State: Wisconsin

Zip Code: 54601

4455

Cell: 608-790-5375

Fax: 608-785-4299

Email: dausdemore@citybrewery.com

### Traffic Area Details

Request: 925 Third Street South/1002 Front Street South

Finding: Heavily Used Pedestrian Crosswalk 3rd Street/Dangerous Intersection on Front Street

Parking (No Parking, Loading Zone, 2 Hour) ☒ Traffic Control (Stop, Yield) ☐ Directional Control (Turning Lane)

☐ Pedestrian (Crosswalk, Advanced Warning) ☐ Direction of Travel (One Way) ☐ Other (specify in Comments)

Comments:

The undersigned understands and agrees to the following:

- 1.) The completed work does not guarantee the desired outcome;
- 2.) Results of recommendations are subject to approval by the Board of Public Works (BPW) or Common Council;
- 3.) Implementation shall comply as necessary with Wisconsin State Statutes, City of La Crosse Municipal Code, and all adopted traffic standards, including but not limited to the MUTCD, AASHTO "Green Book", and HCM.

David A. Ausdemore

Safety/Security

06/01/2016

(PRINT) APPLICANT OR AUTHORIZED REPRESENTATIVE

TITLE

DATE

(SIGN) APPLICANT OR AUTHORIZED REPRESENTATIVE

Safety/Security

DATE

### Review (fee: \$25.00)

Start Review Date:

End Review Date:

Review conducted by:

Traffic Study Required: ☐ Yes ☐ No

Petition Required: ☐ Yes ☐ No

Recommended Signage:

Comments:

RRFB project (2018)

### Implementation (fee: \$1.00 per lineal foot affected or required)

Implementation Start Date:

Implementation End Date:

Implementation conducted by:

Board of Public Works meeting date:

10/2/17 (17-1409)

☒ Approved ☐ Denied

Additional Conditions:

20-0208

Application fee: \$25.00

Application Invoice #: 138626

Paid: ☒ Yes ☐ No

Implementation fee: \$


Implementation Invoice #:

Paid: ☐ Yes ☐ No

Comments:



ADVANCE WARNING  
 Pedestrian Crosswalk  
 DANGEROUS INTERSECTION  
 TRAFFIC STUDY NEEDED  
 HERE

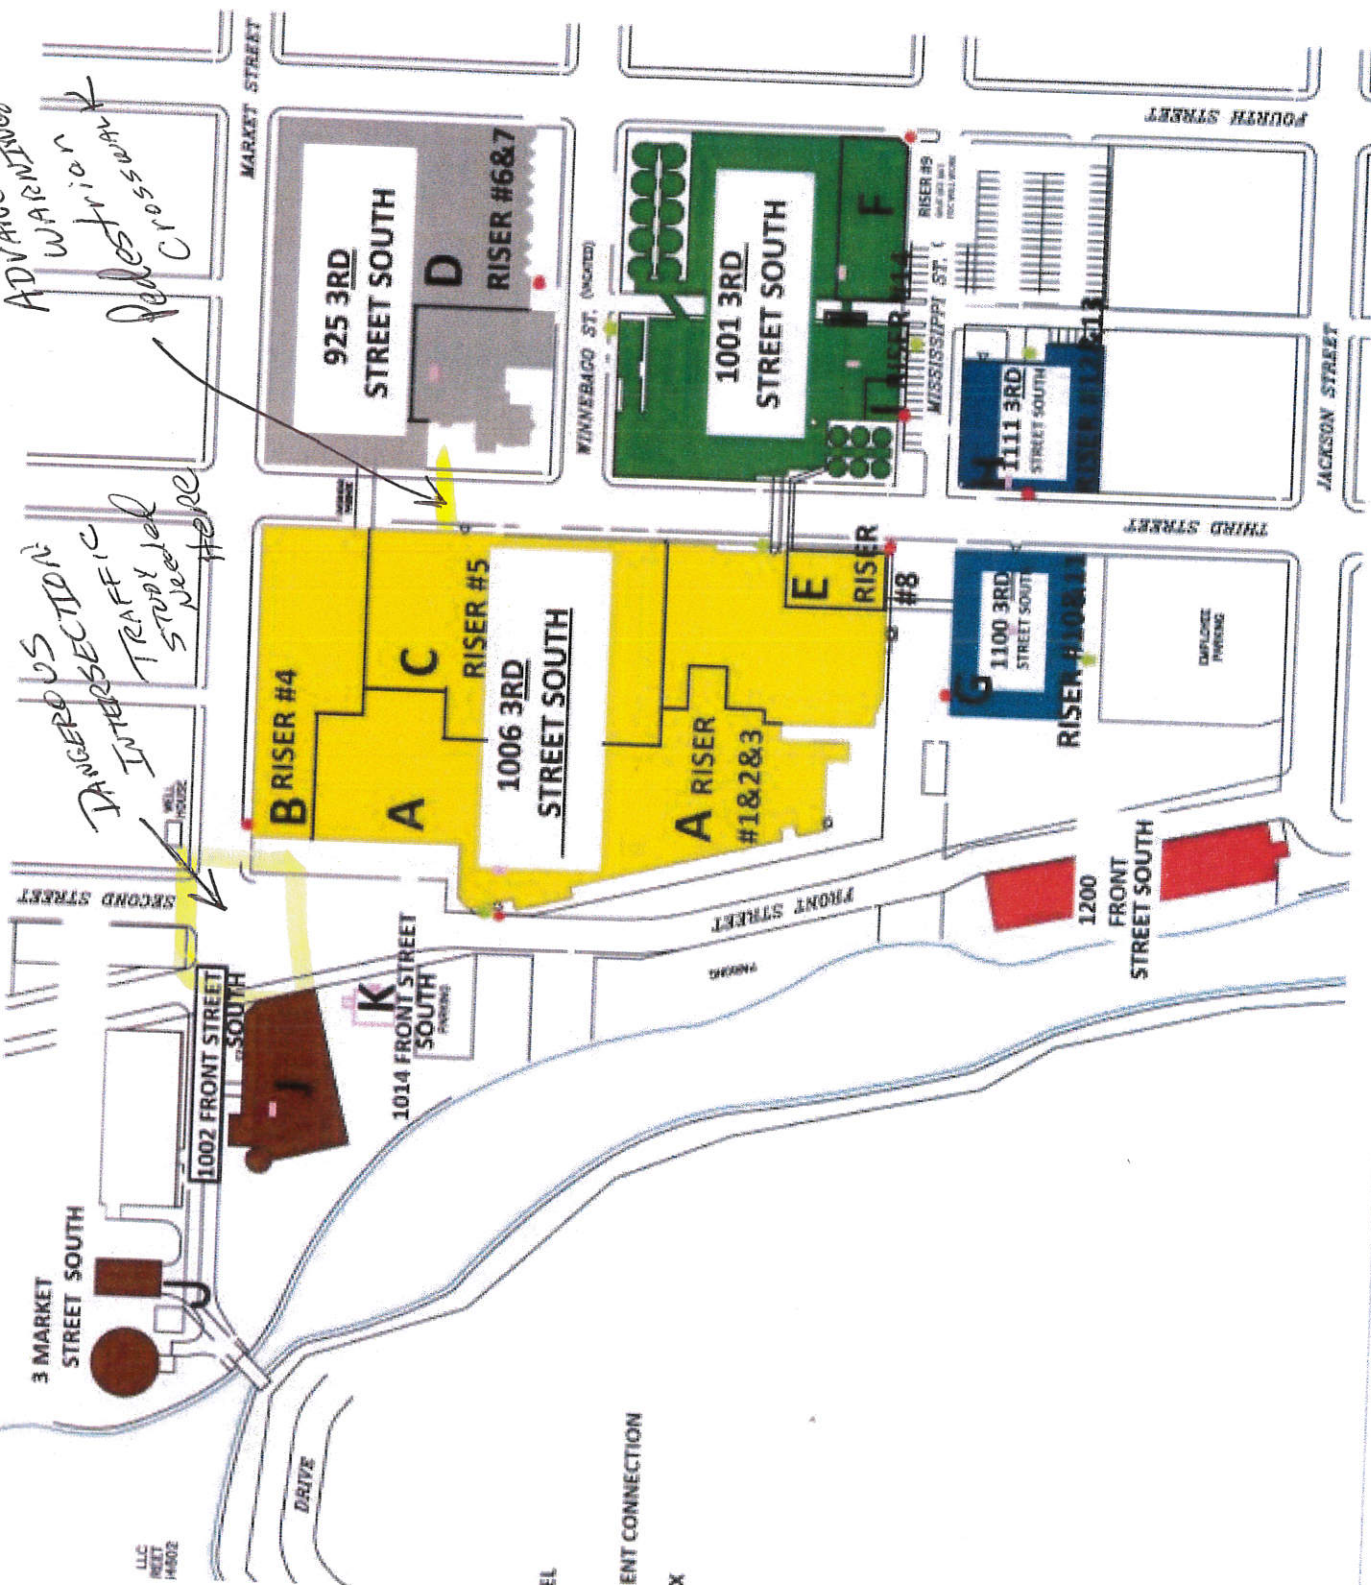

LA CROSSE, WISCONSIN  
 LA CROSSE  
 SCALE: 1" = 100'-0"  
 DATE: 6-25-18  
 PAGE:  
 CITY BREWERY  
 FIRE RISERS  
 DRAWN BY: A. WITSON  
 APPROVED: A. WITSON  
 DRAWING NUMBER:  
 CBC 16-0007