


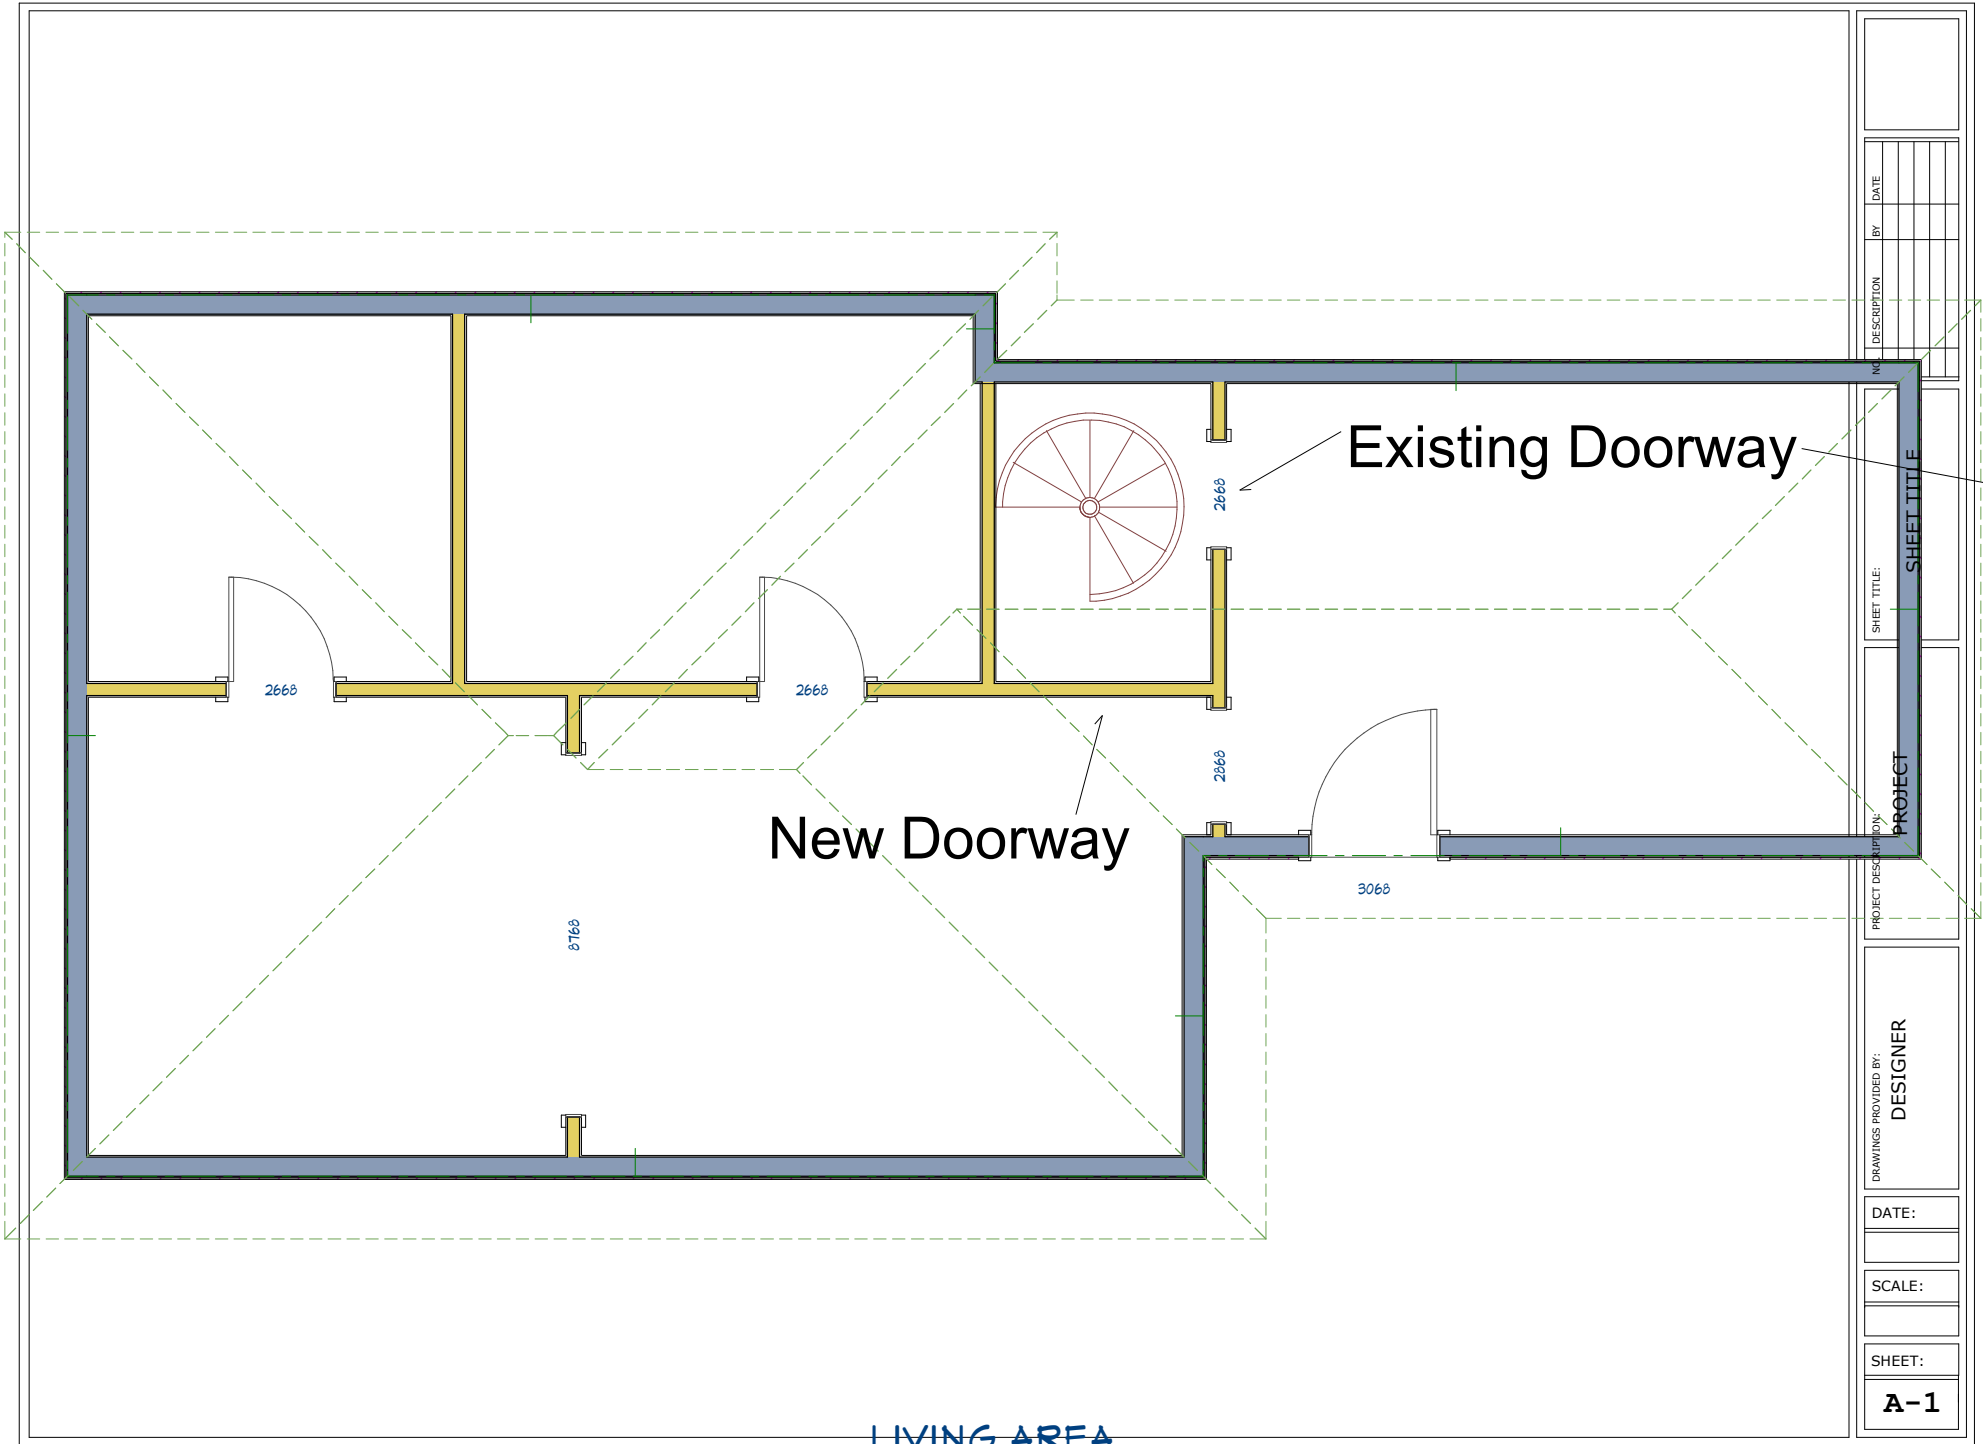

PROJECT DESCRIPTION:		SHEET TITLE:		PROJECT	
DRAWINGS PROVIDED BY:		DESIGNER		PROJECT	
DATE:		BY:		DATE:	
SCALE:		SHEET:		A-1	