


1 BALLROOM LEVEL PARTIAL FLOOR PLAN
1/16" = 1'-0"



2 LOBBY N401 - NORTH ARTWORK
1/16" = 1'-0"

NORTH LOBBY ARTWORK

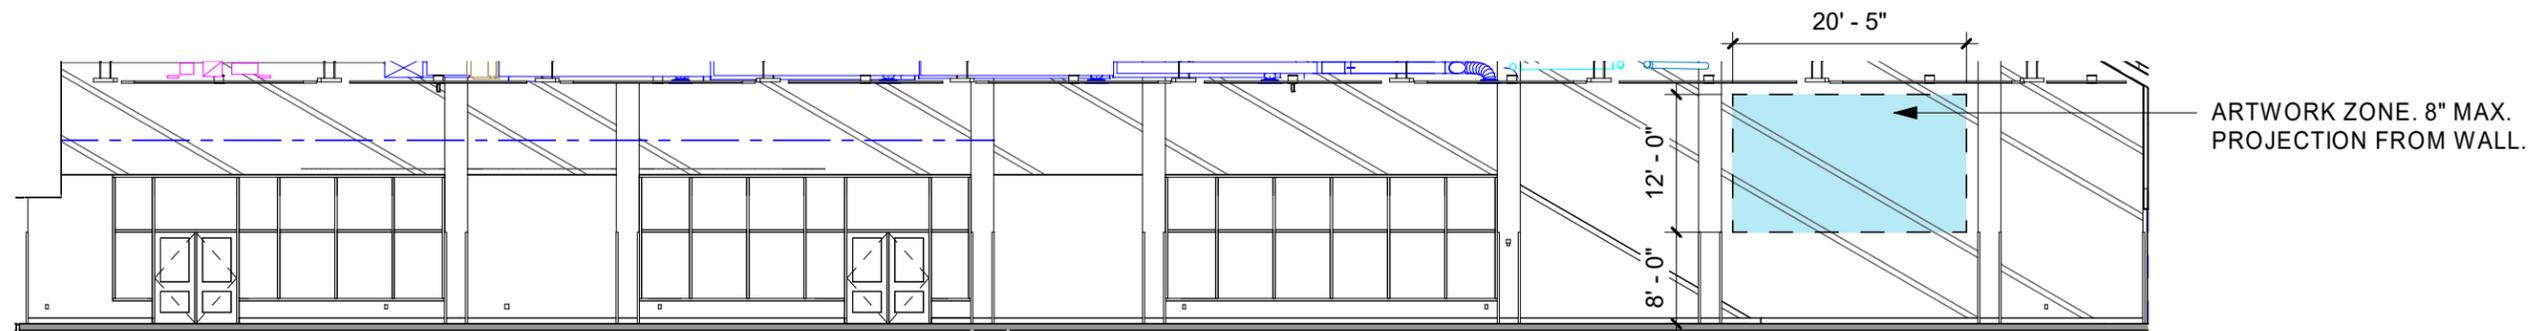






EXIT

ISG

ARCHITECT
ENGINEERING
ENVIRONMENTAL
PLANNING

www.isg.com

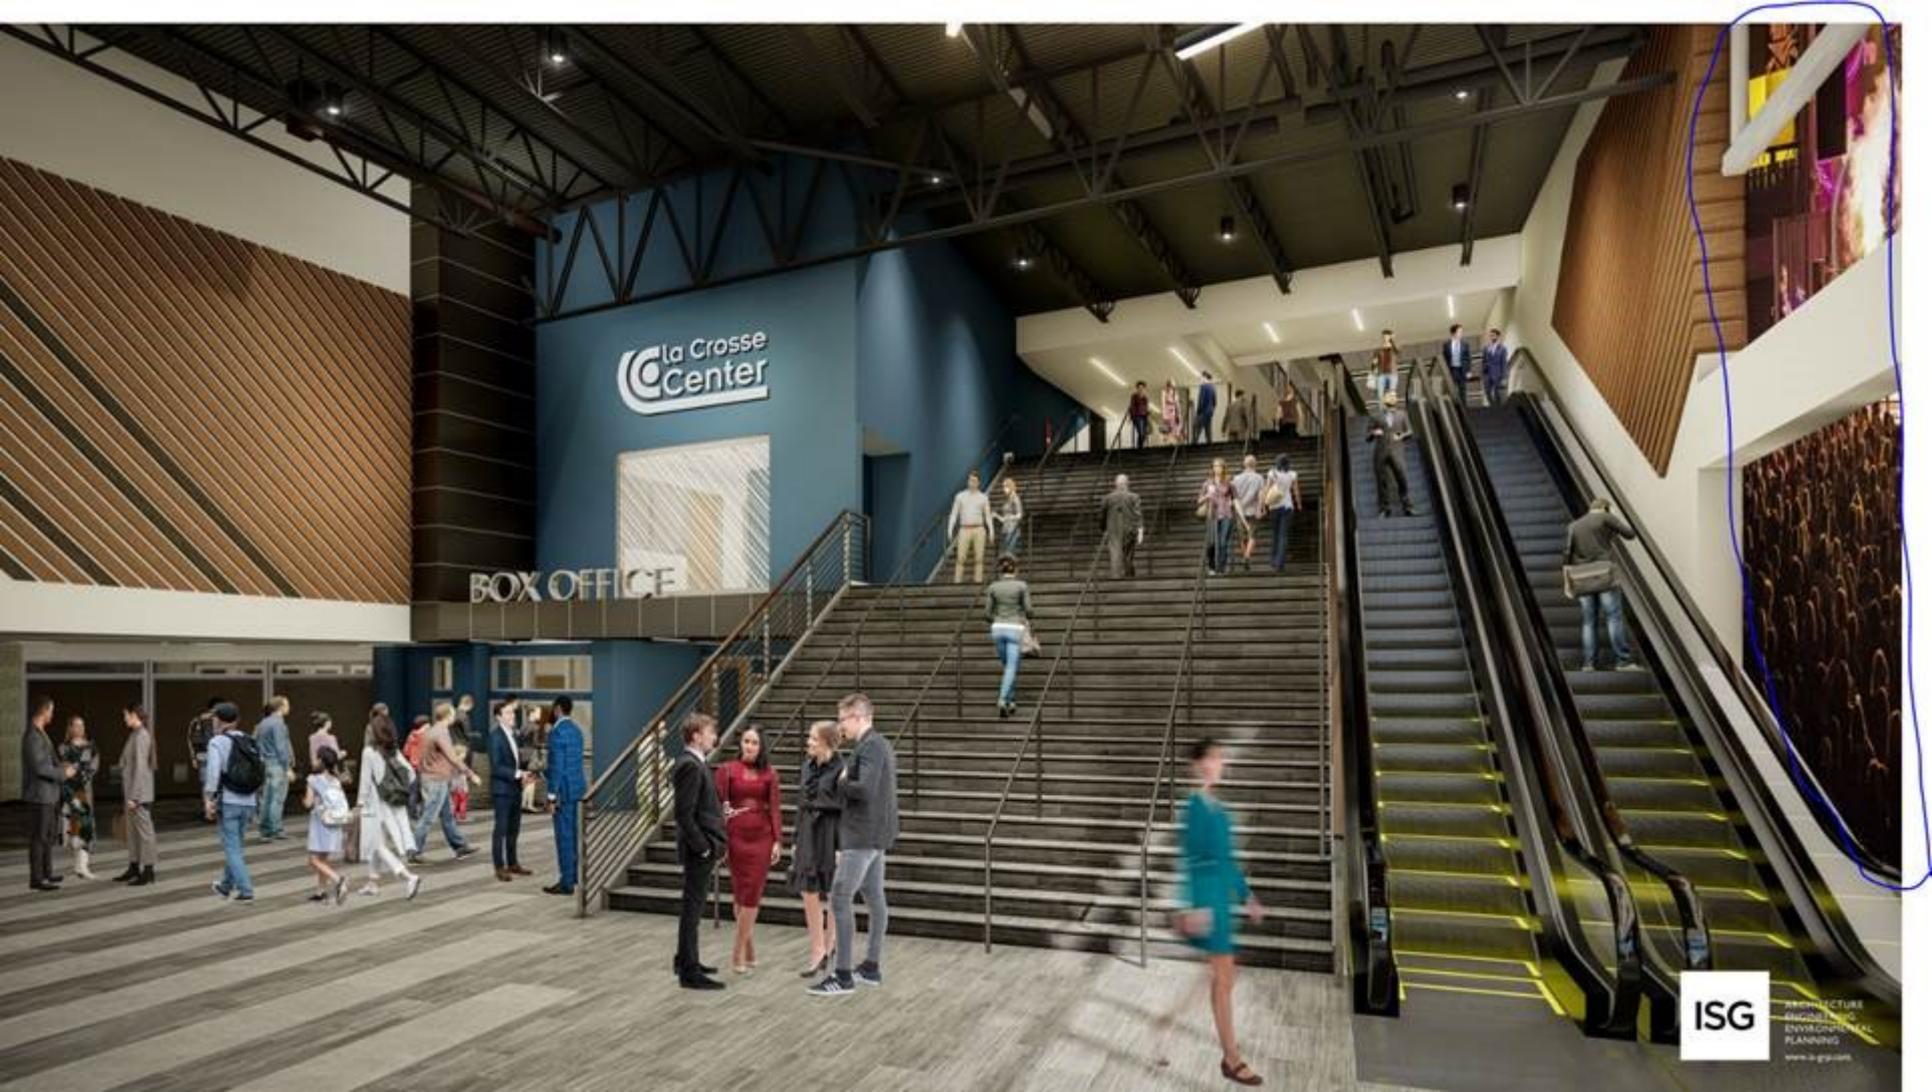

la Crosse
Center

BOX OFFICE

ISG

ARCHITECTURE
ENGINEERING
ENVIRONMENTAL
PLANNING
www.isg.com