



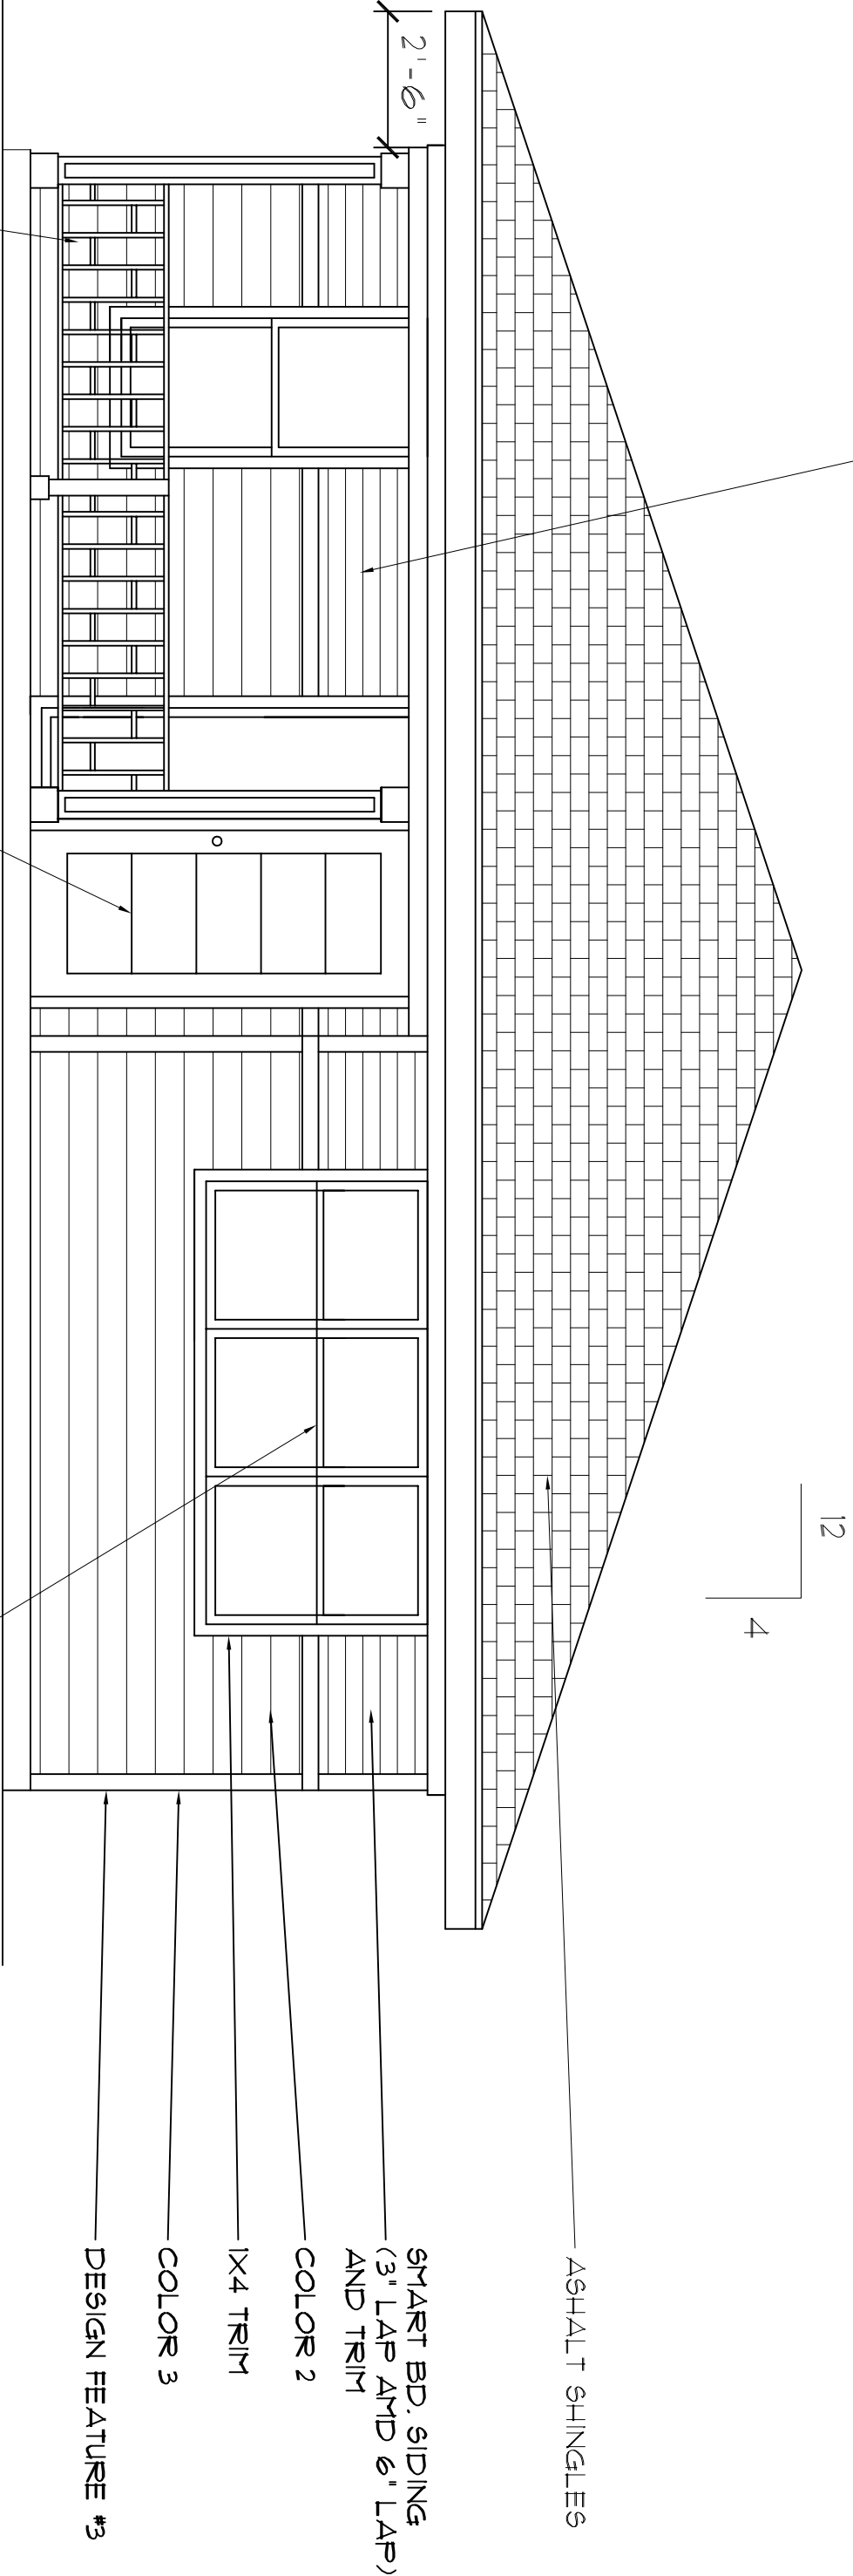


FRONT ELEVATION


1/4" = 1'-0"

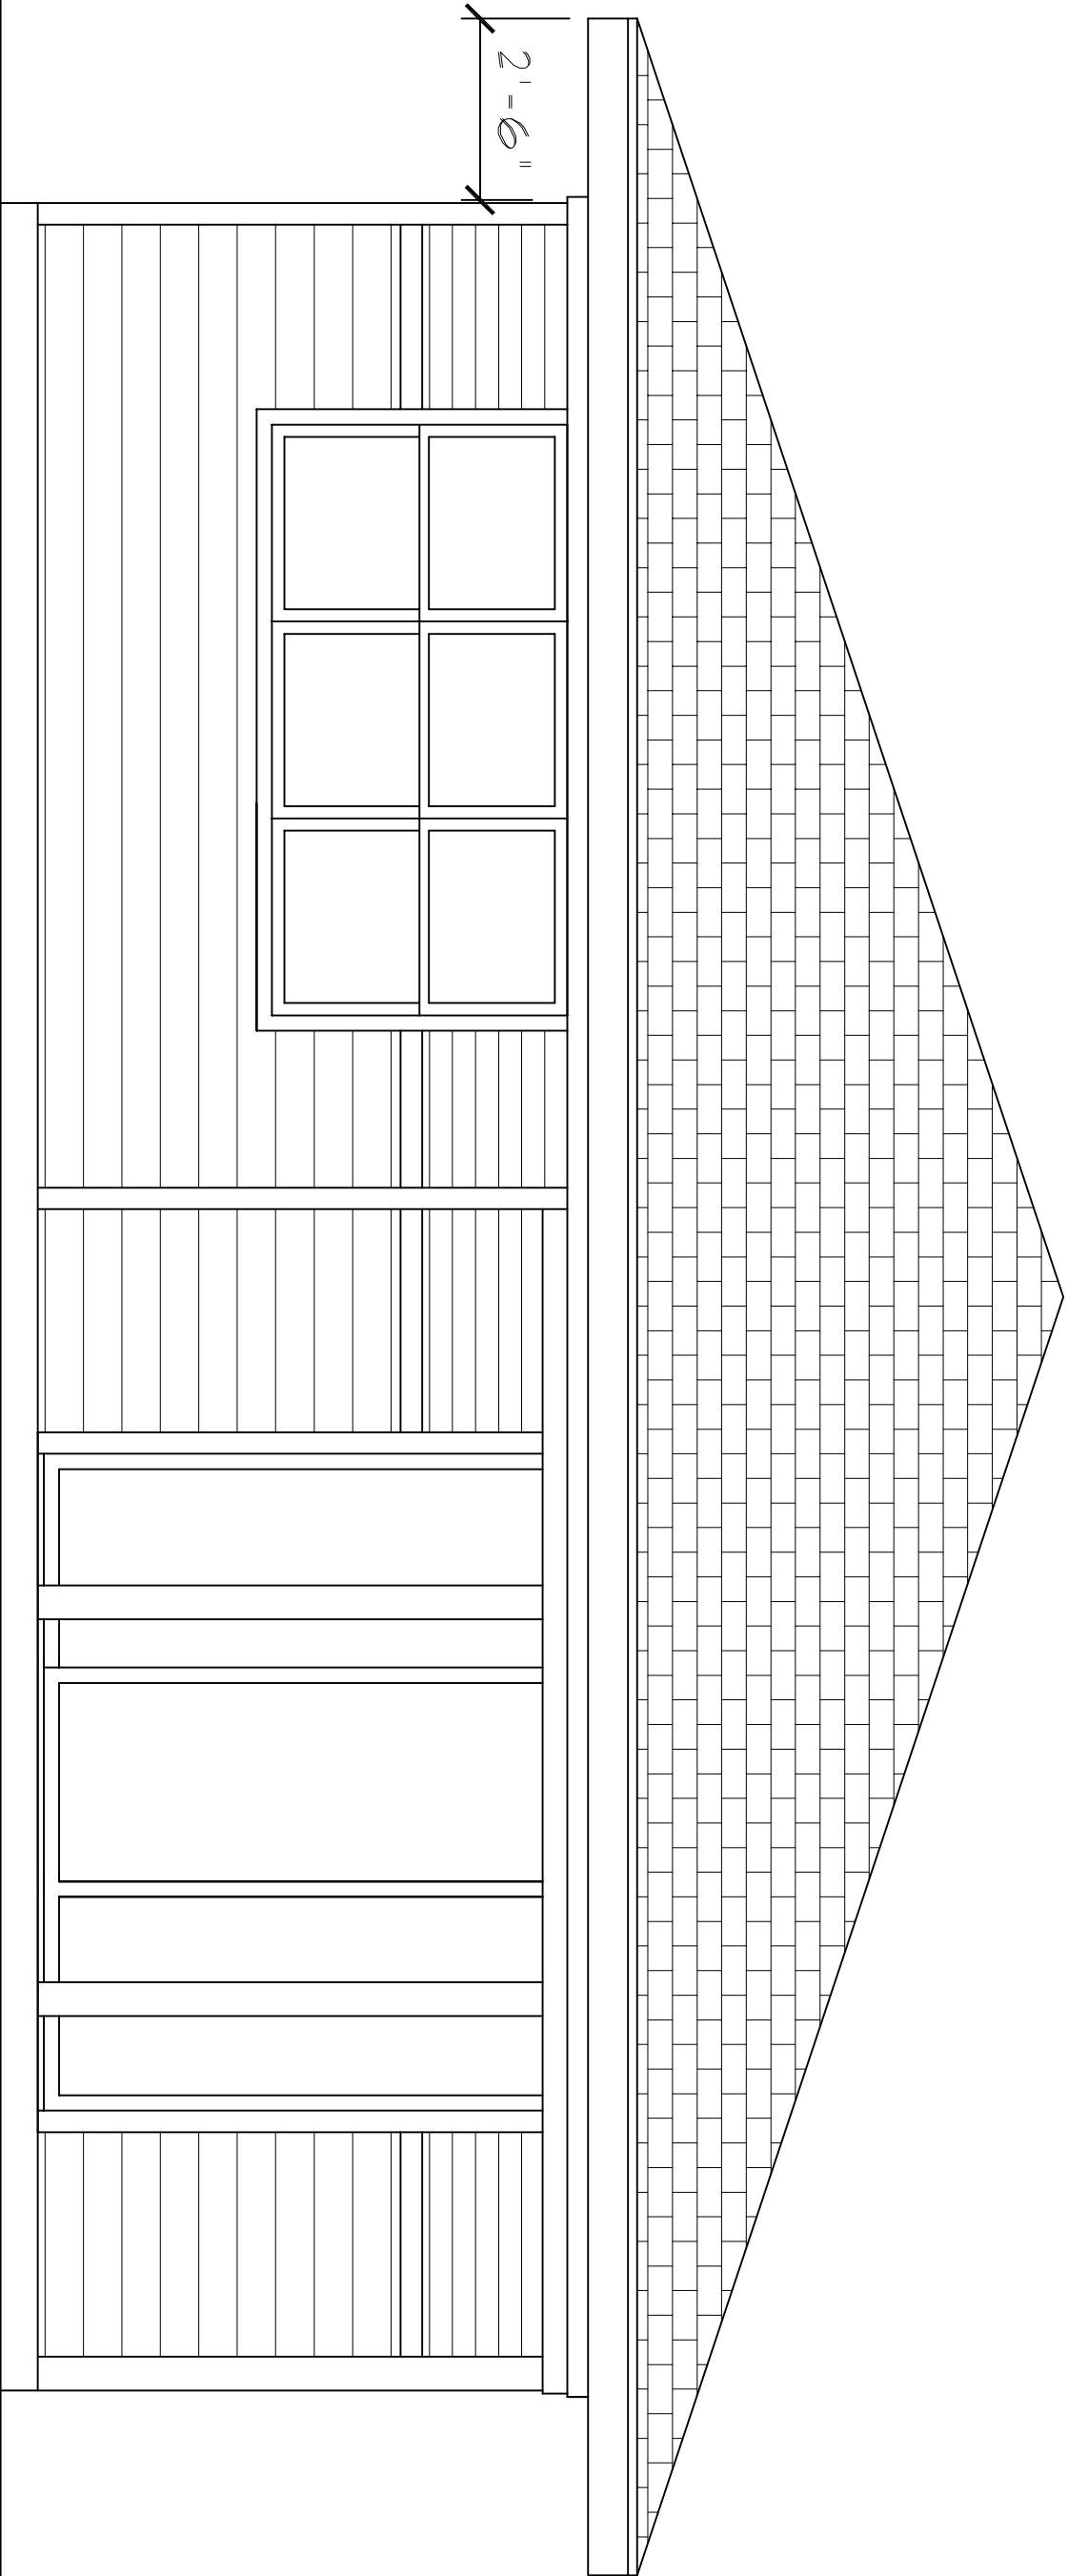

REAR ELEVATION

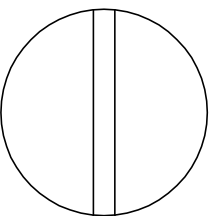


1/4" = 1'-0"

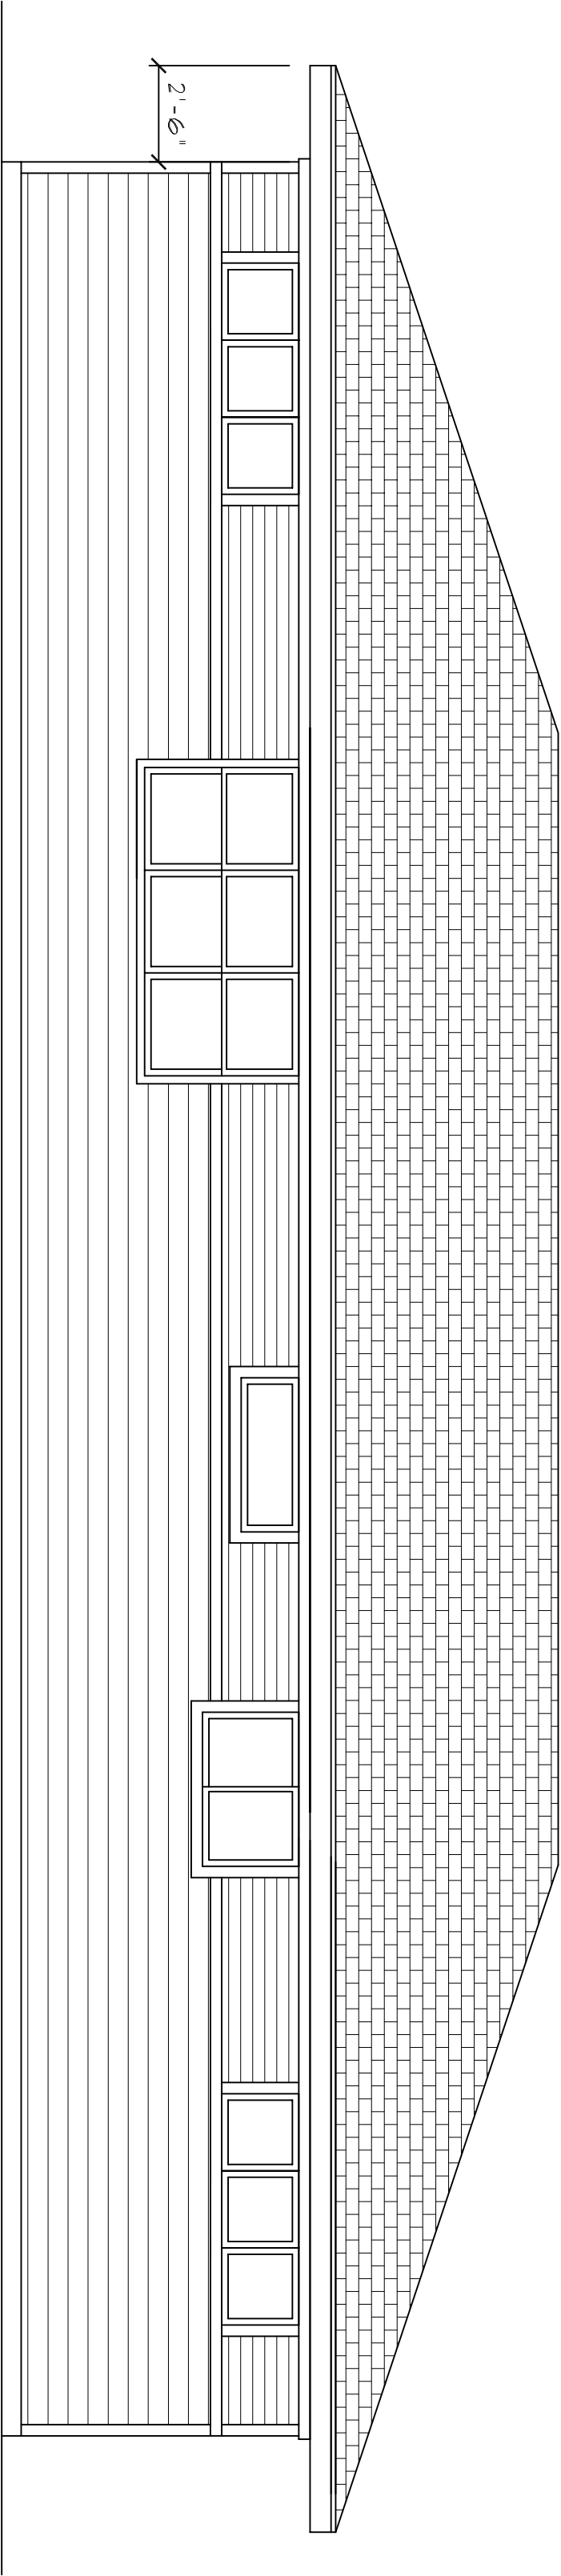


SIDE ELEVATION

1/4" = 1'-0"

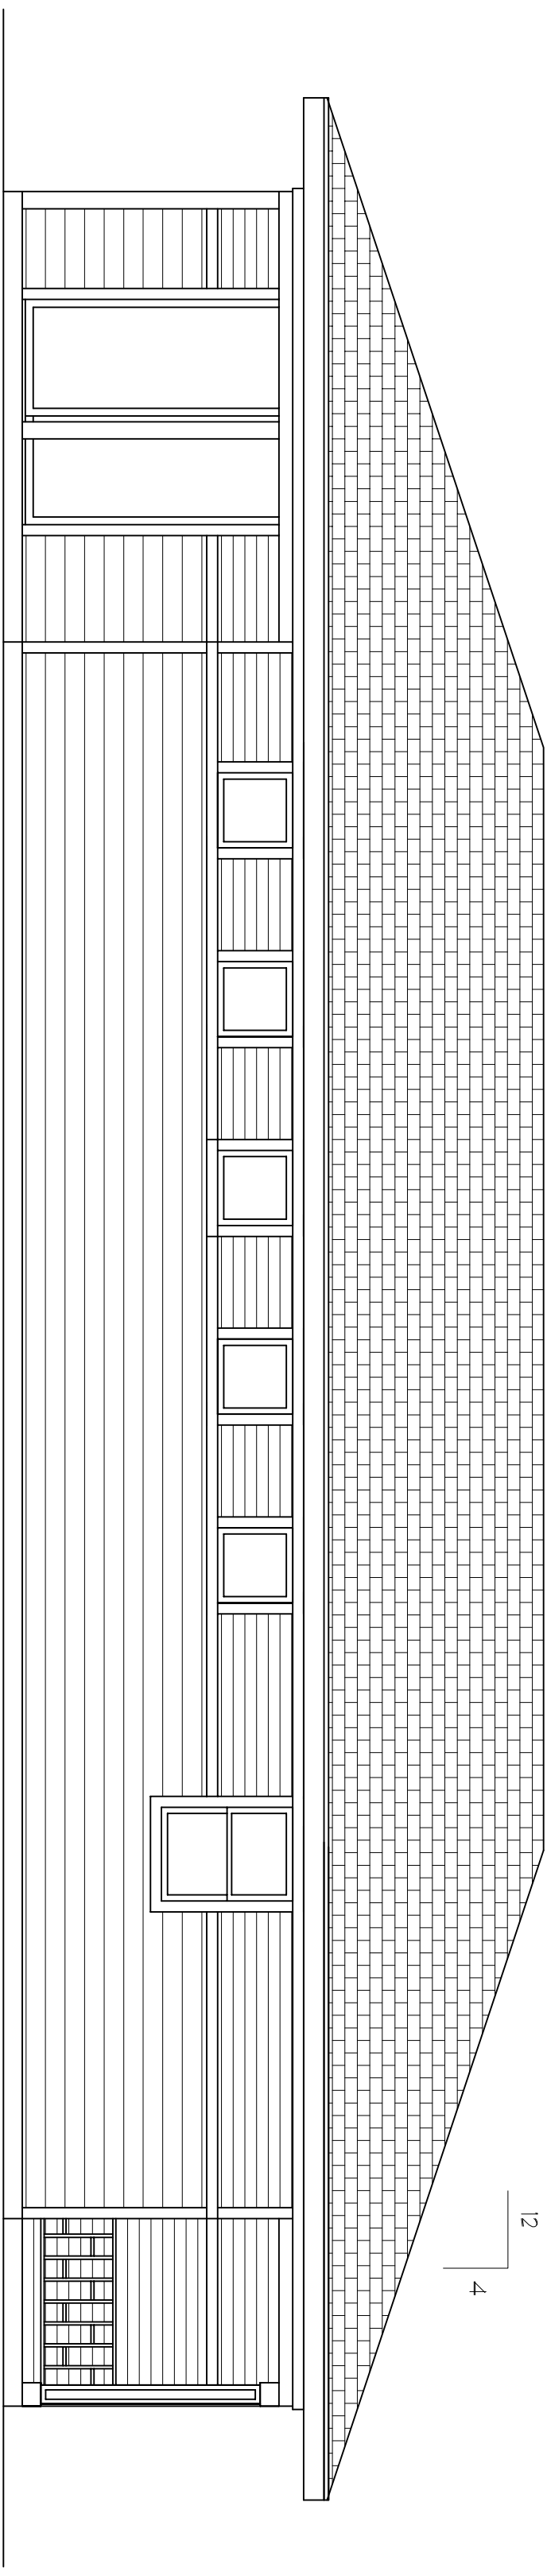


12
4


SIDE ELEVATION

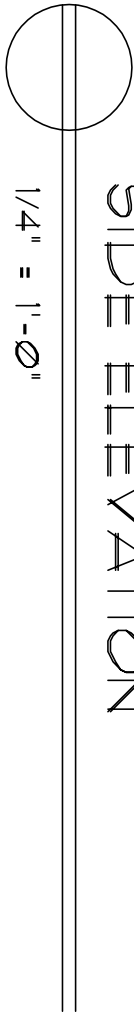

1/4" = 1'-0"

AVON ST.

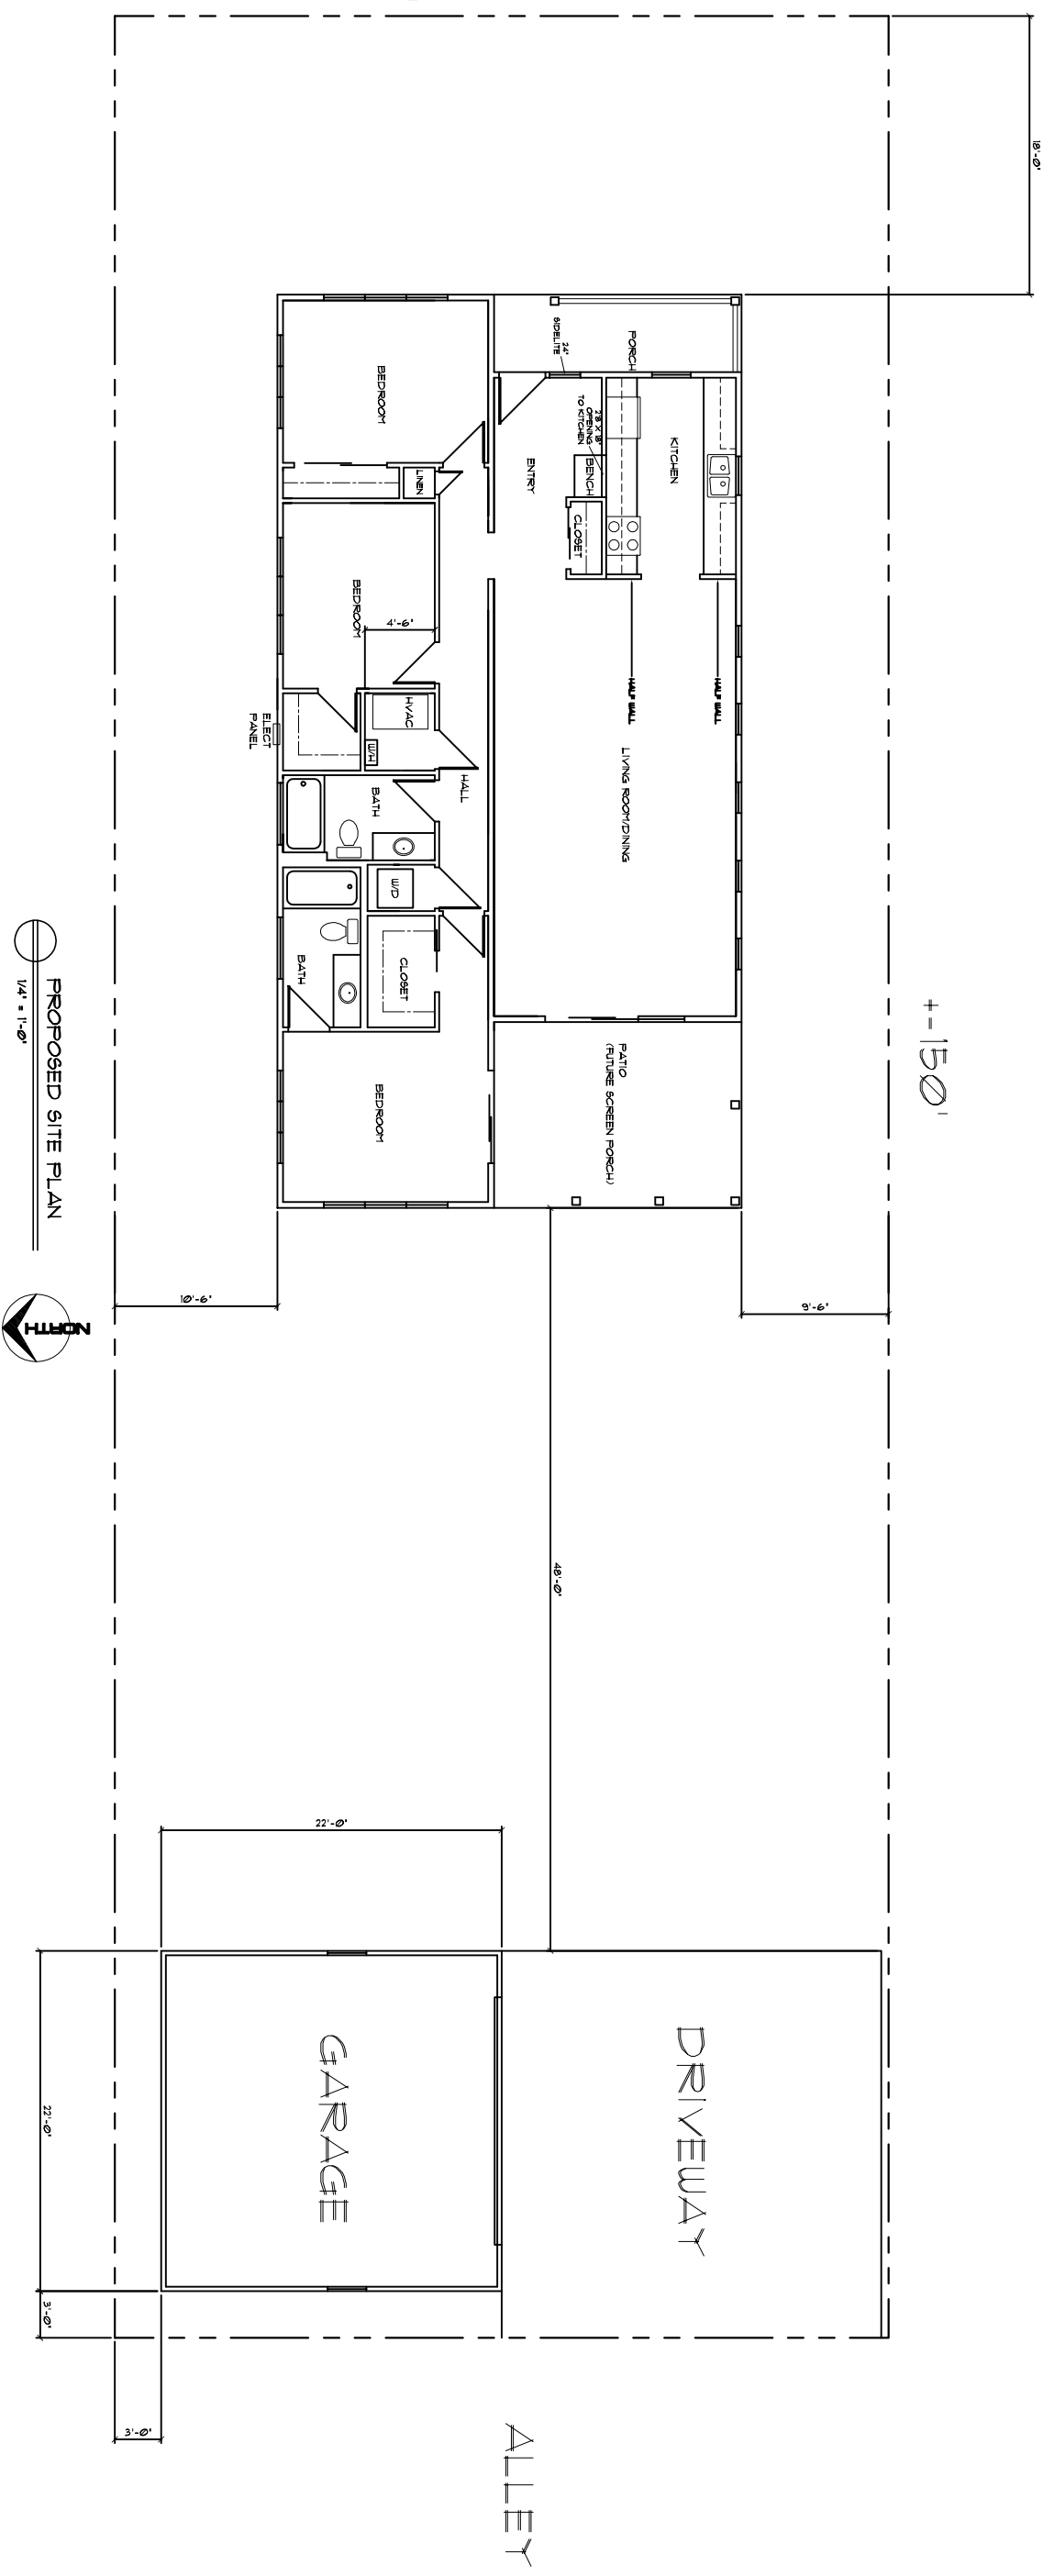

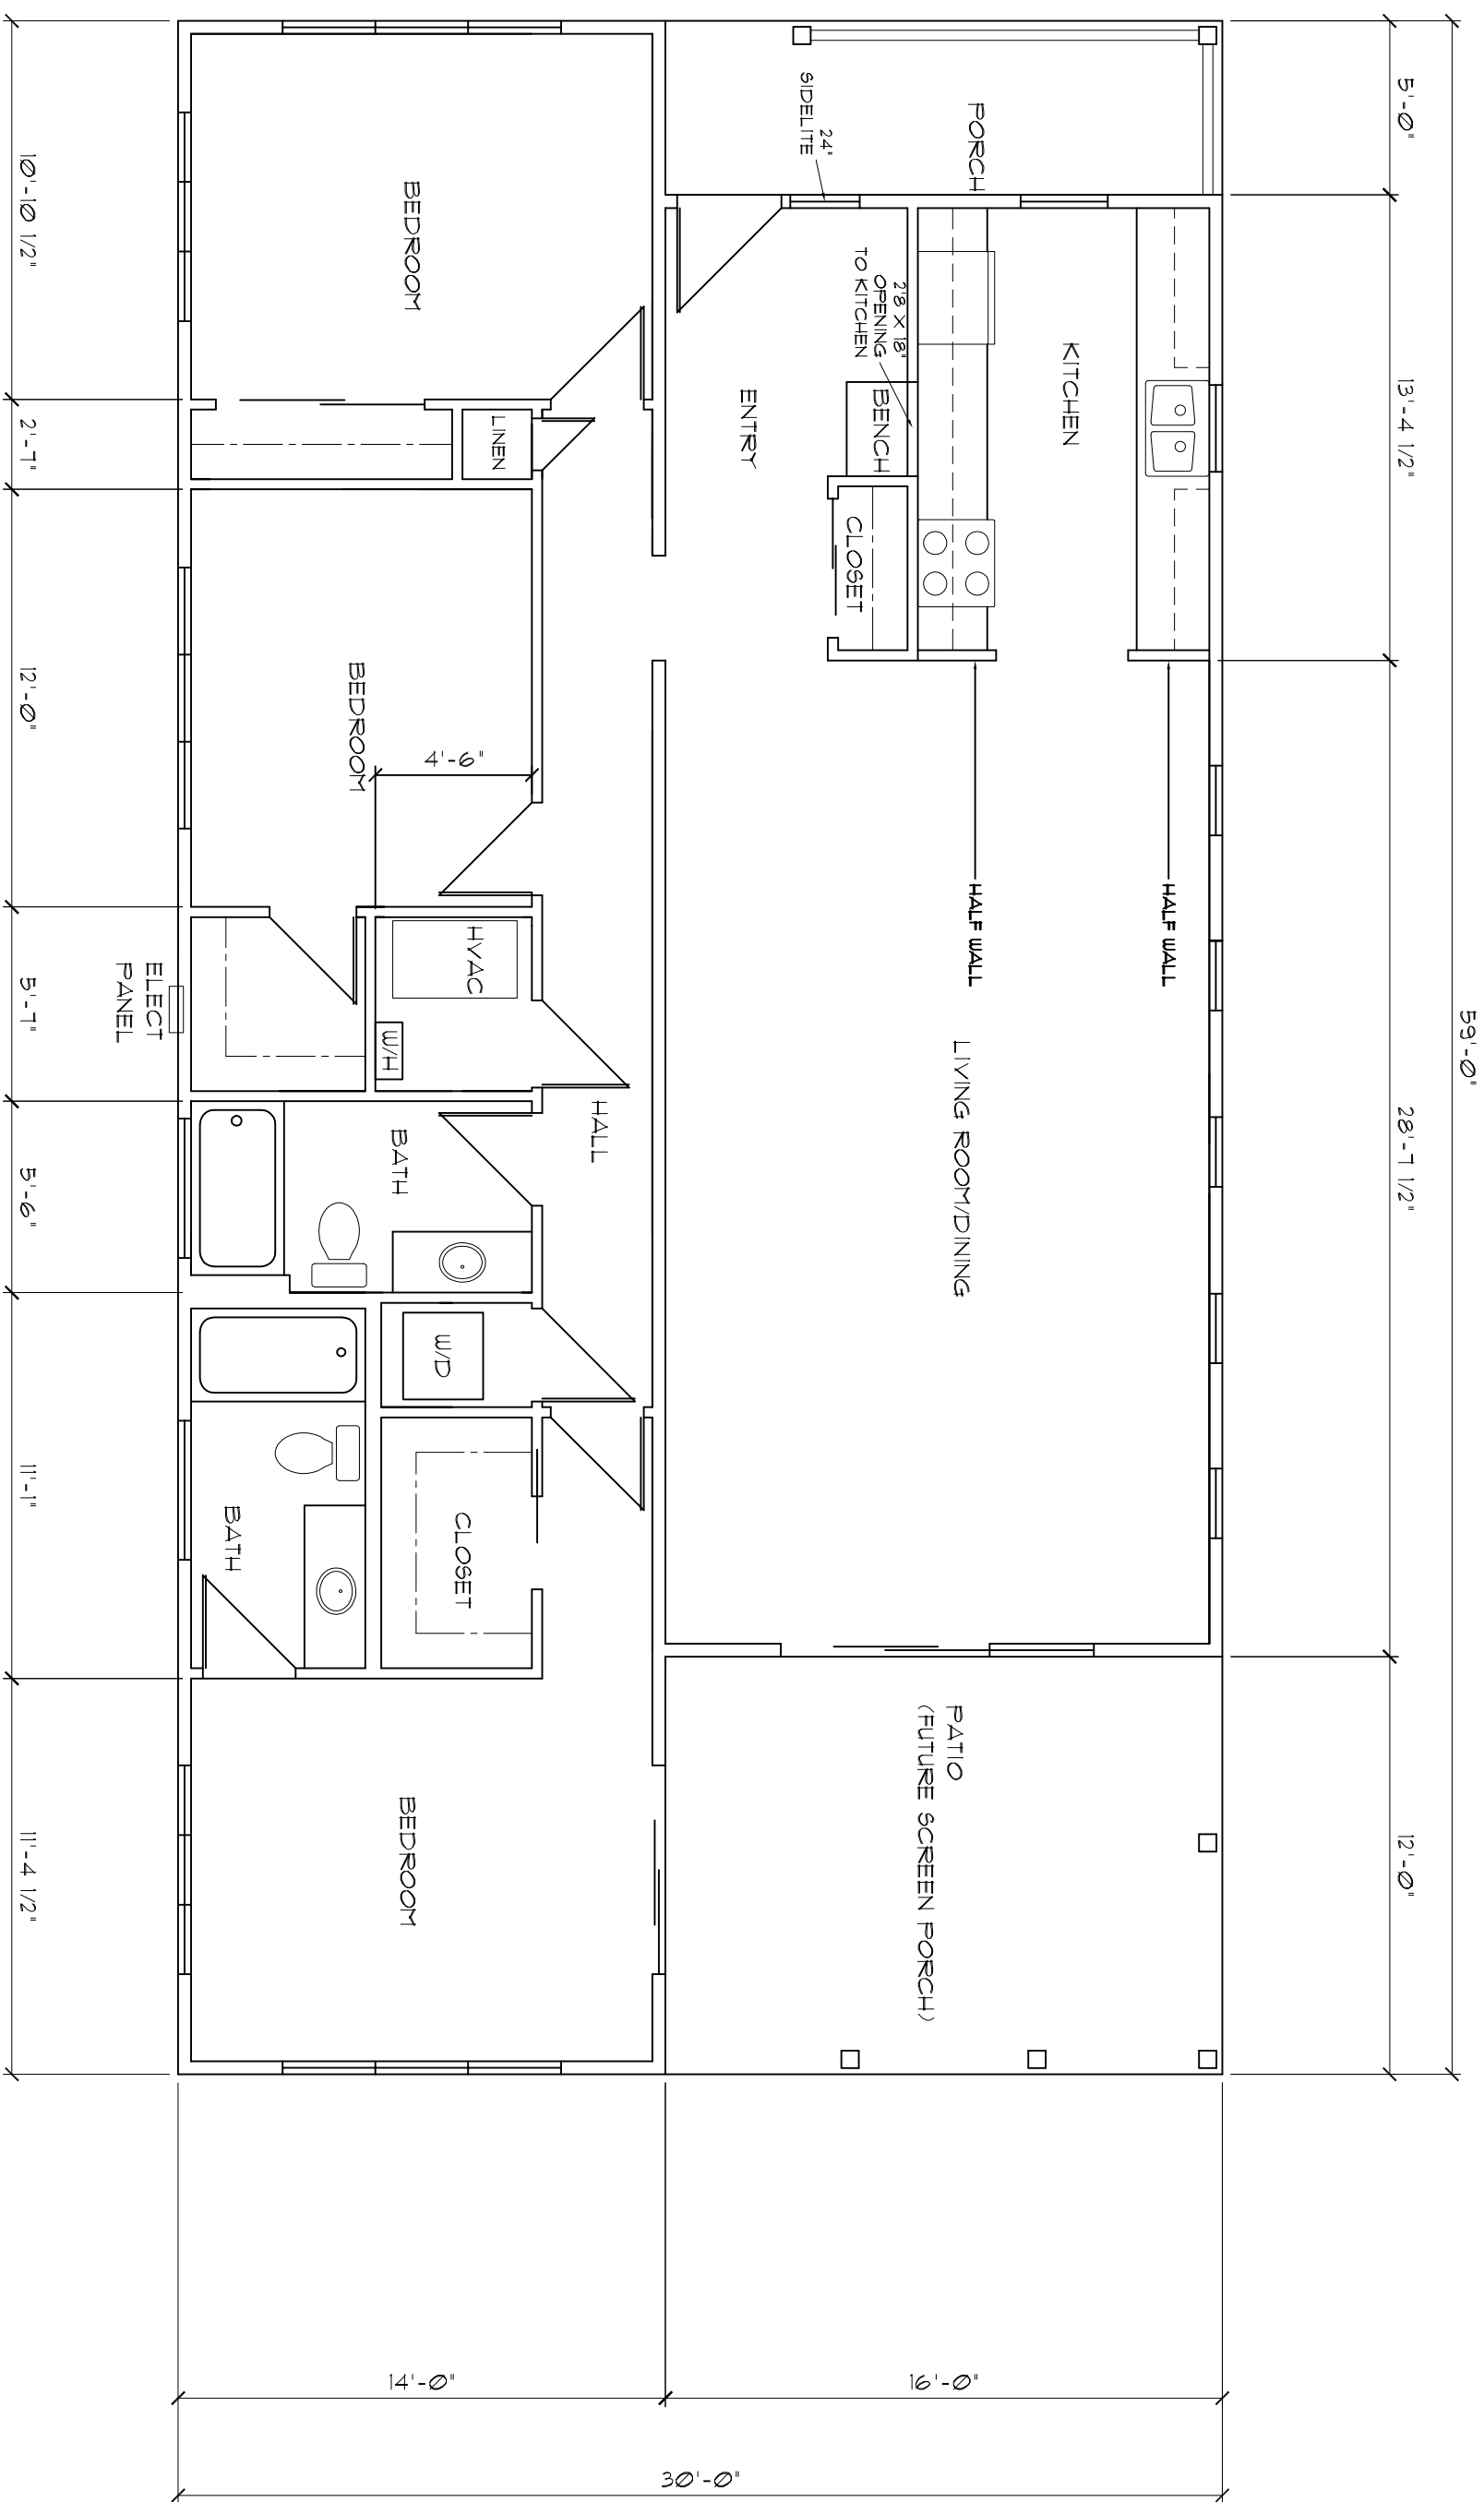

PROPOSED FLOOR PLAN

$$1/4 = 1 - \emptyset$$