



3 THIRD FLOOR PLAN  
1/8" = 1'-0"

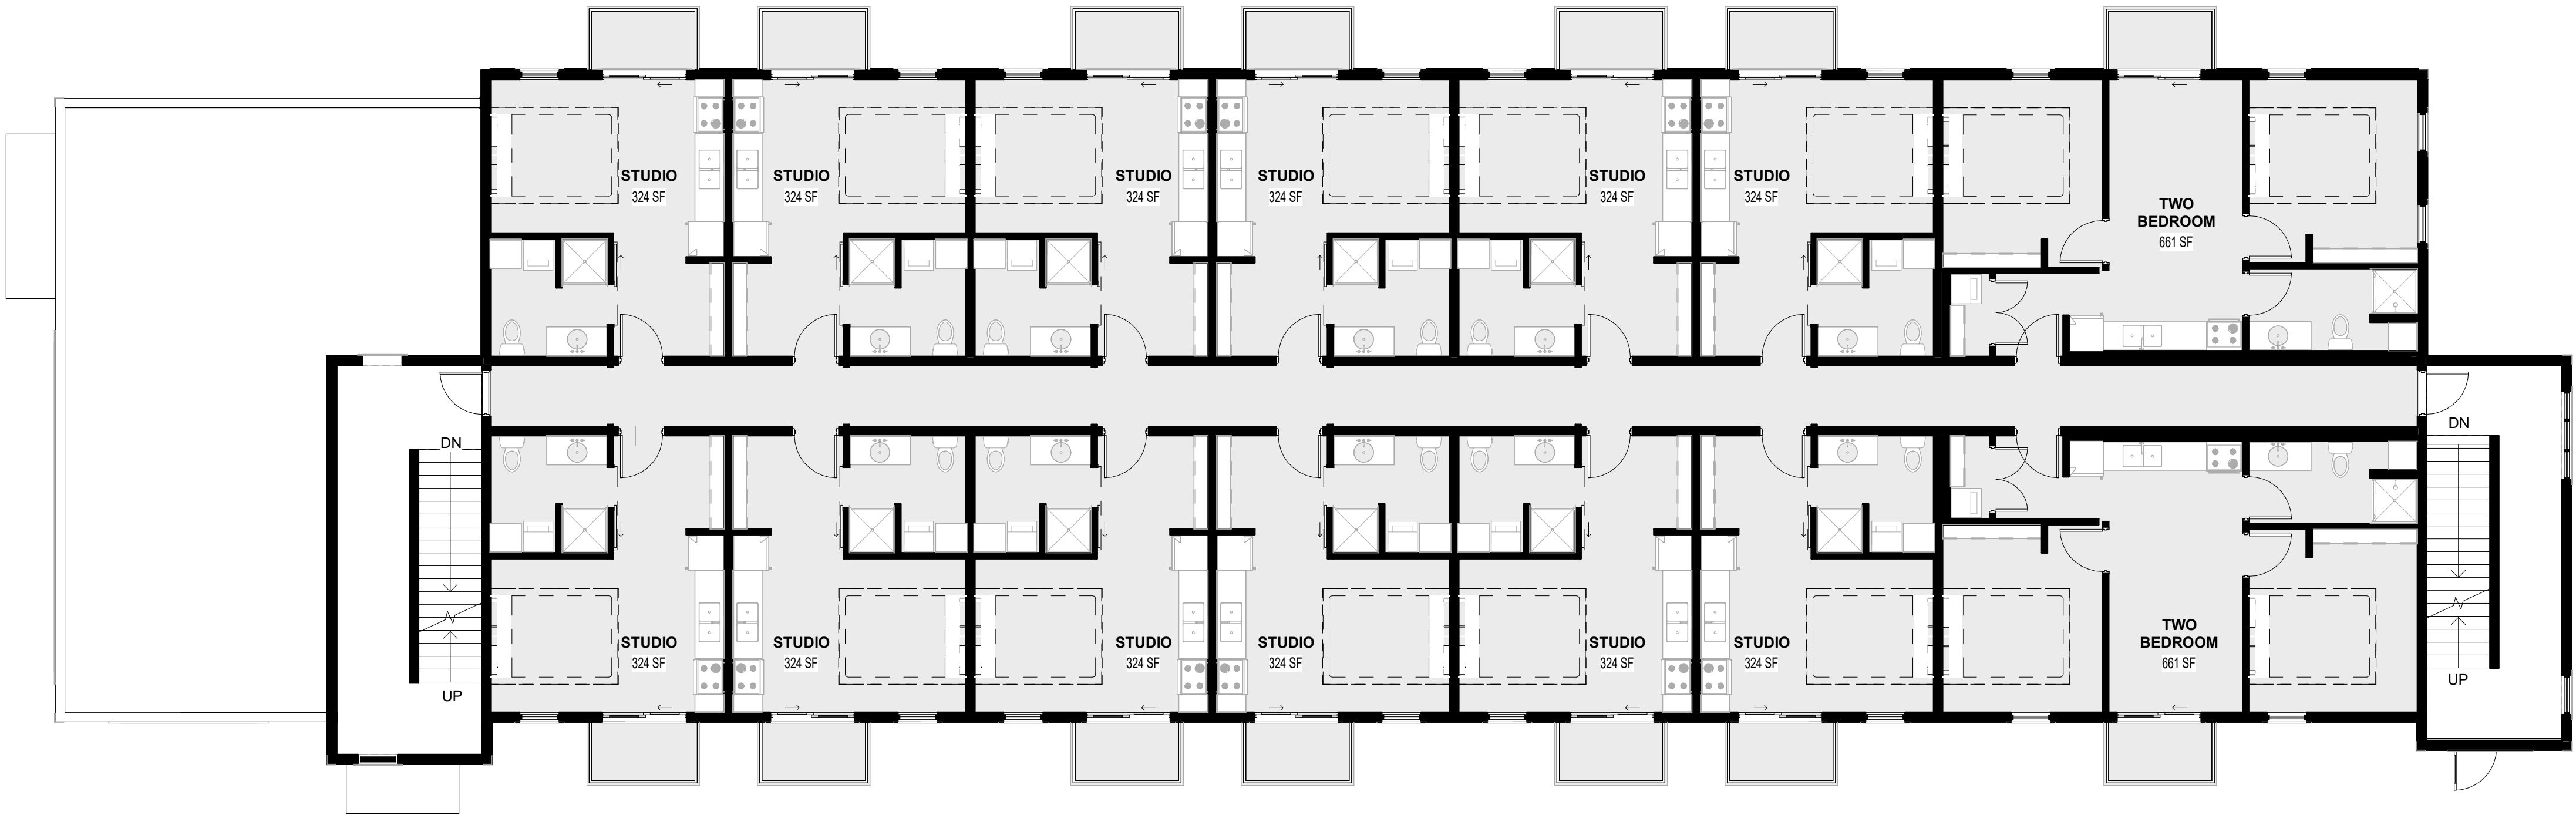


2 SECOND FLOOR PLAN  
1/8" = 1'-0"

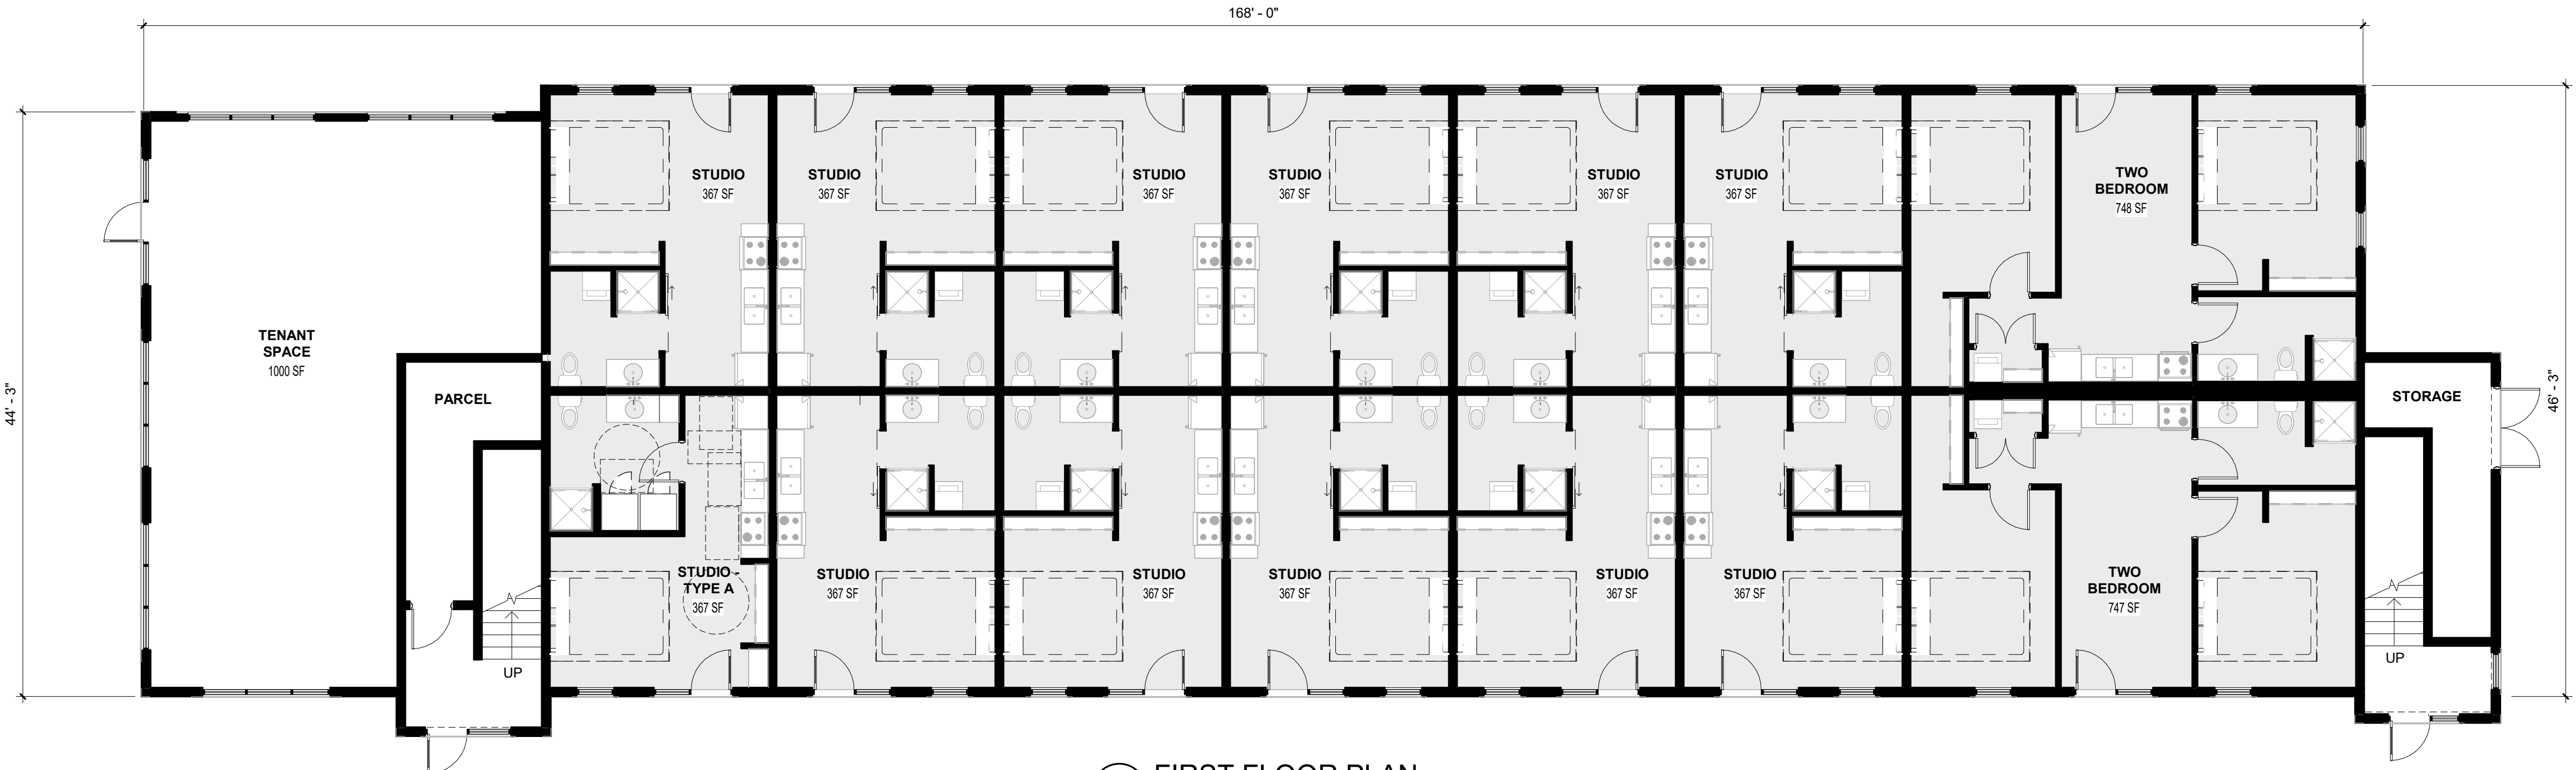

1 FIRST FLOOR PLAN  
1/8" = 1'-0"

# CONCEPT FLOOR PLANS


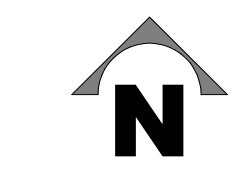






CONCEPT ELEVATIONS



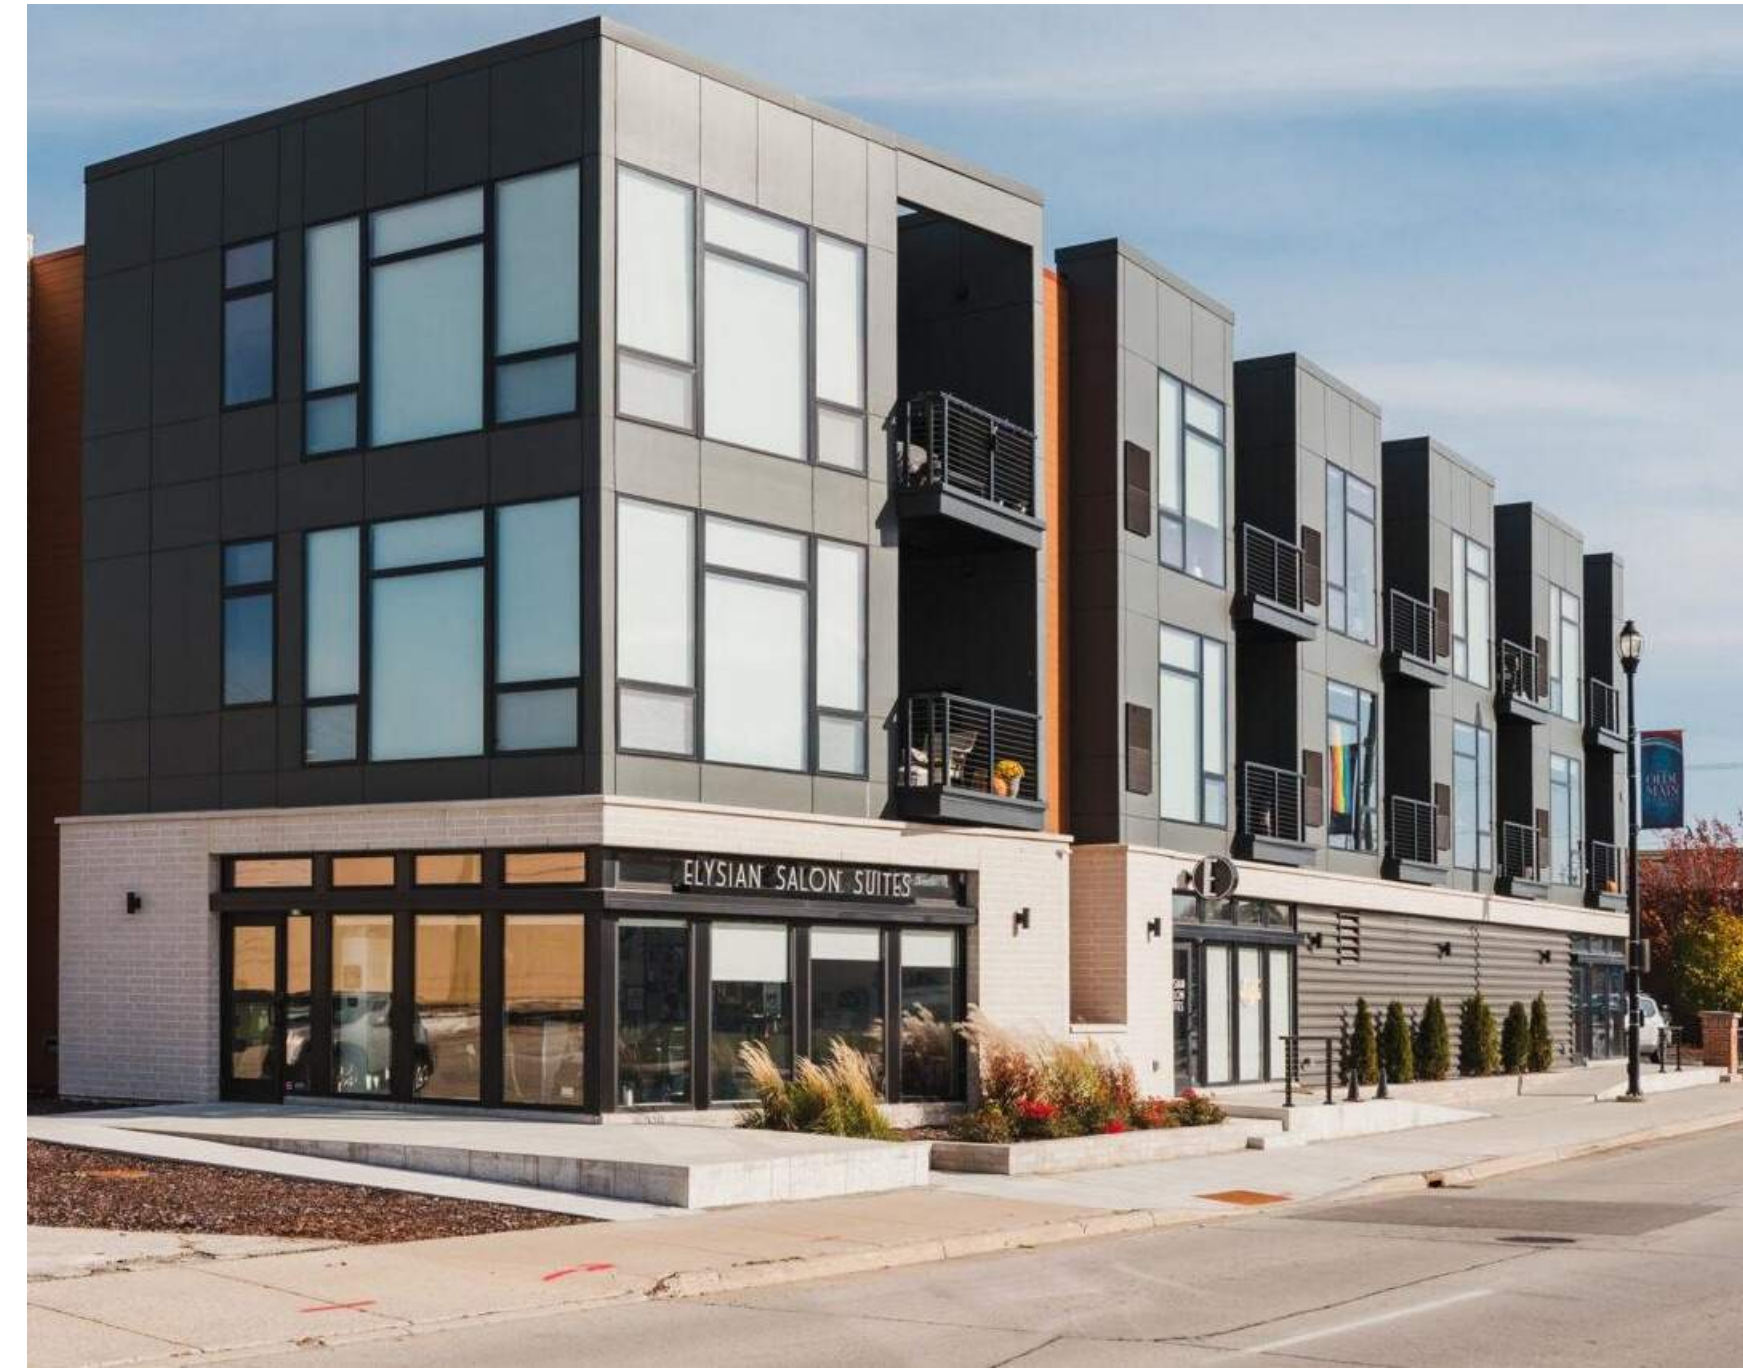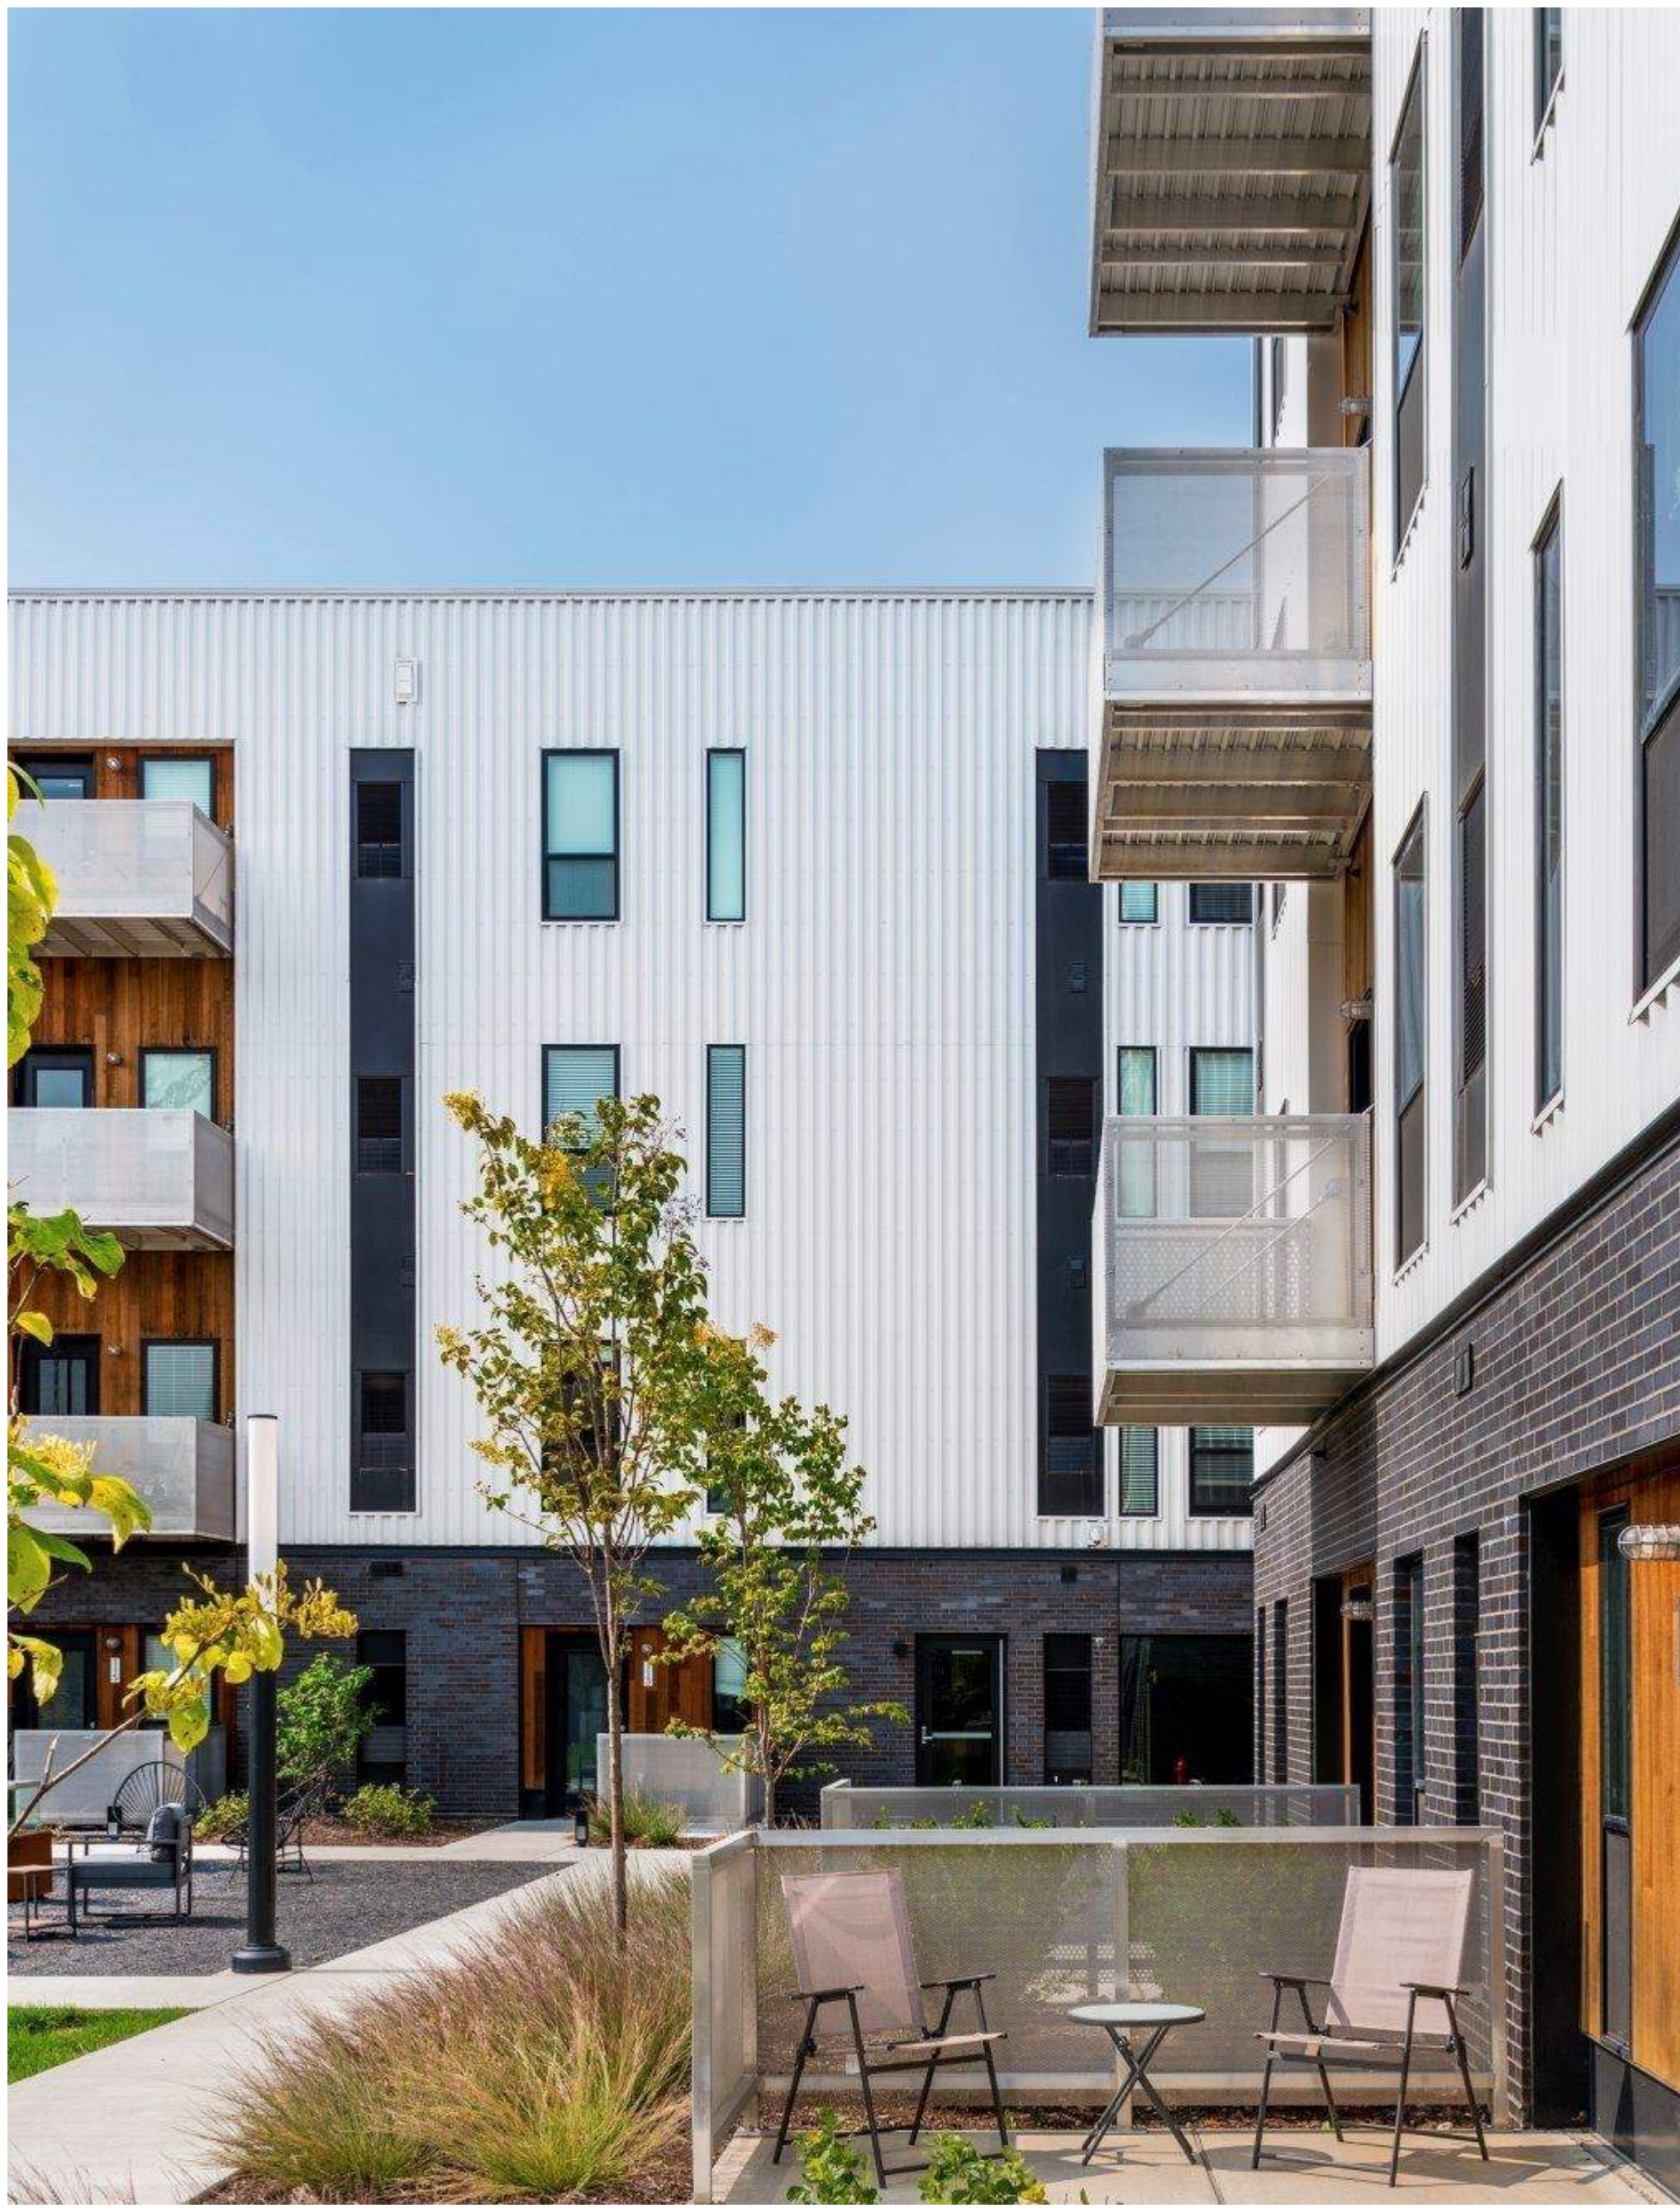

MIX OF PANEL PROFILE + ORIENTATION



GROUND FLOOR WALK-UP UNITS



COMPLEMENTARY + AND CONTRASTING METAL PANEL COLORS

## PRECEDENT IMAGERY