


UNIT SCHEDULE								
UNIT TOTAL	1 BED		1+DEN		2 BED		3 BED	
	COUNT	%	COUNT	%	COUNT	%	COUNT	%

BUILDING A								
76	30	39.5%	11	14.5%	15	19.7%	4	5.3%
BUILDING B								
79	32	40.5%	12	15.2%	16	20.3%	4	5.1%
WALKUPS								
9								
164								

PARKING SUMMARY	
Parking Type	Total

PARKING	
GARAGE	100
STREET	43
SURFACE	133
	276

PARKING RATIO 1.42
w/ STREET 1.68

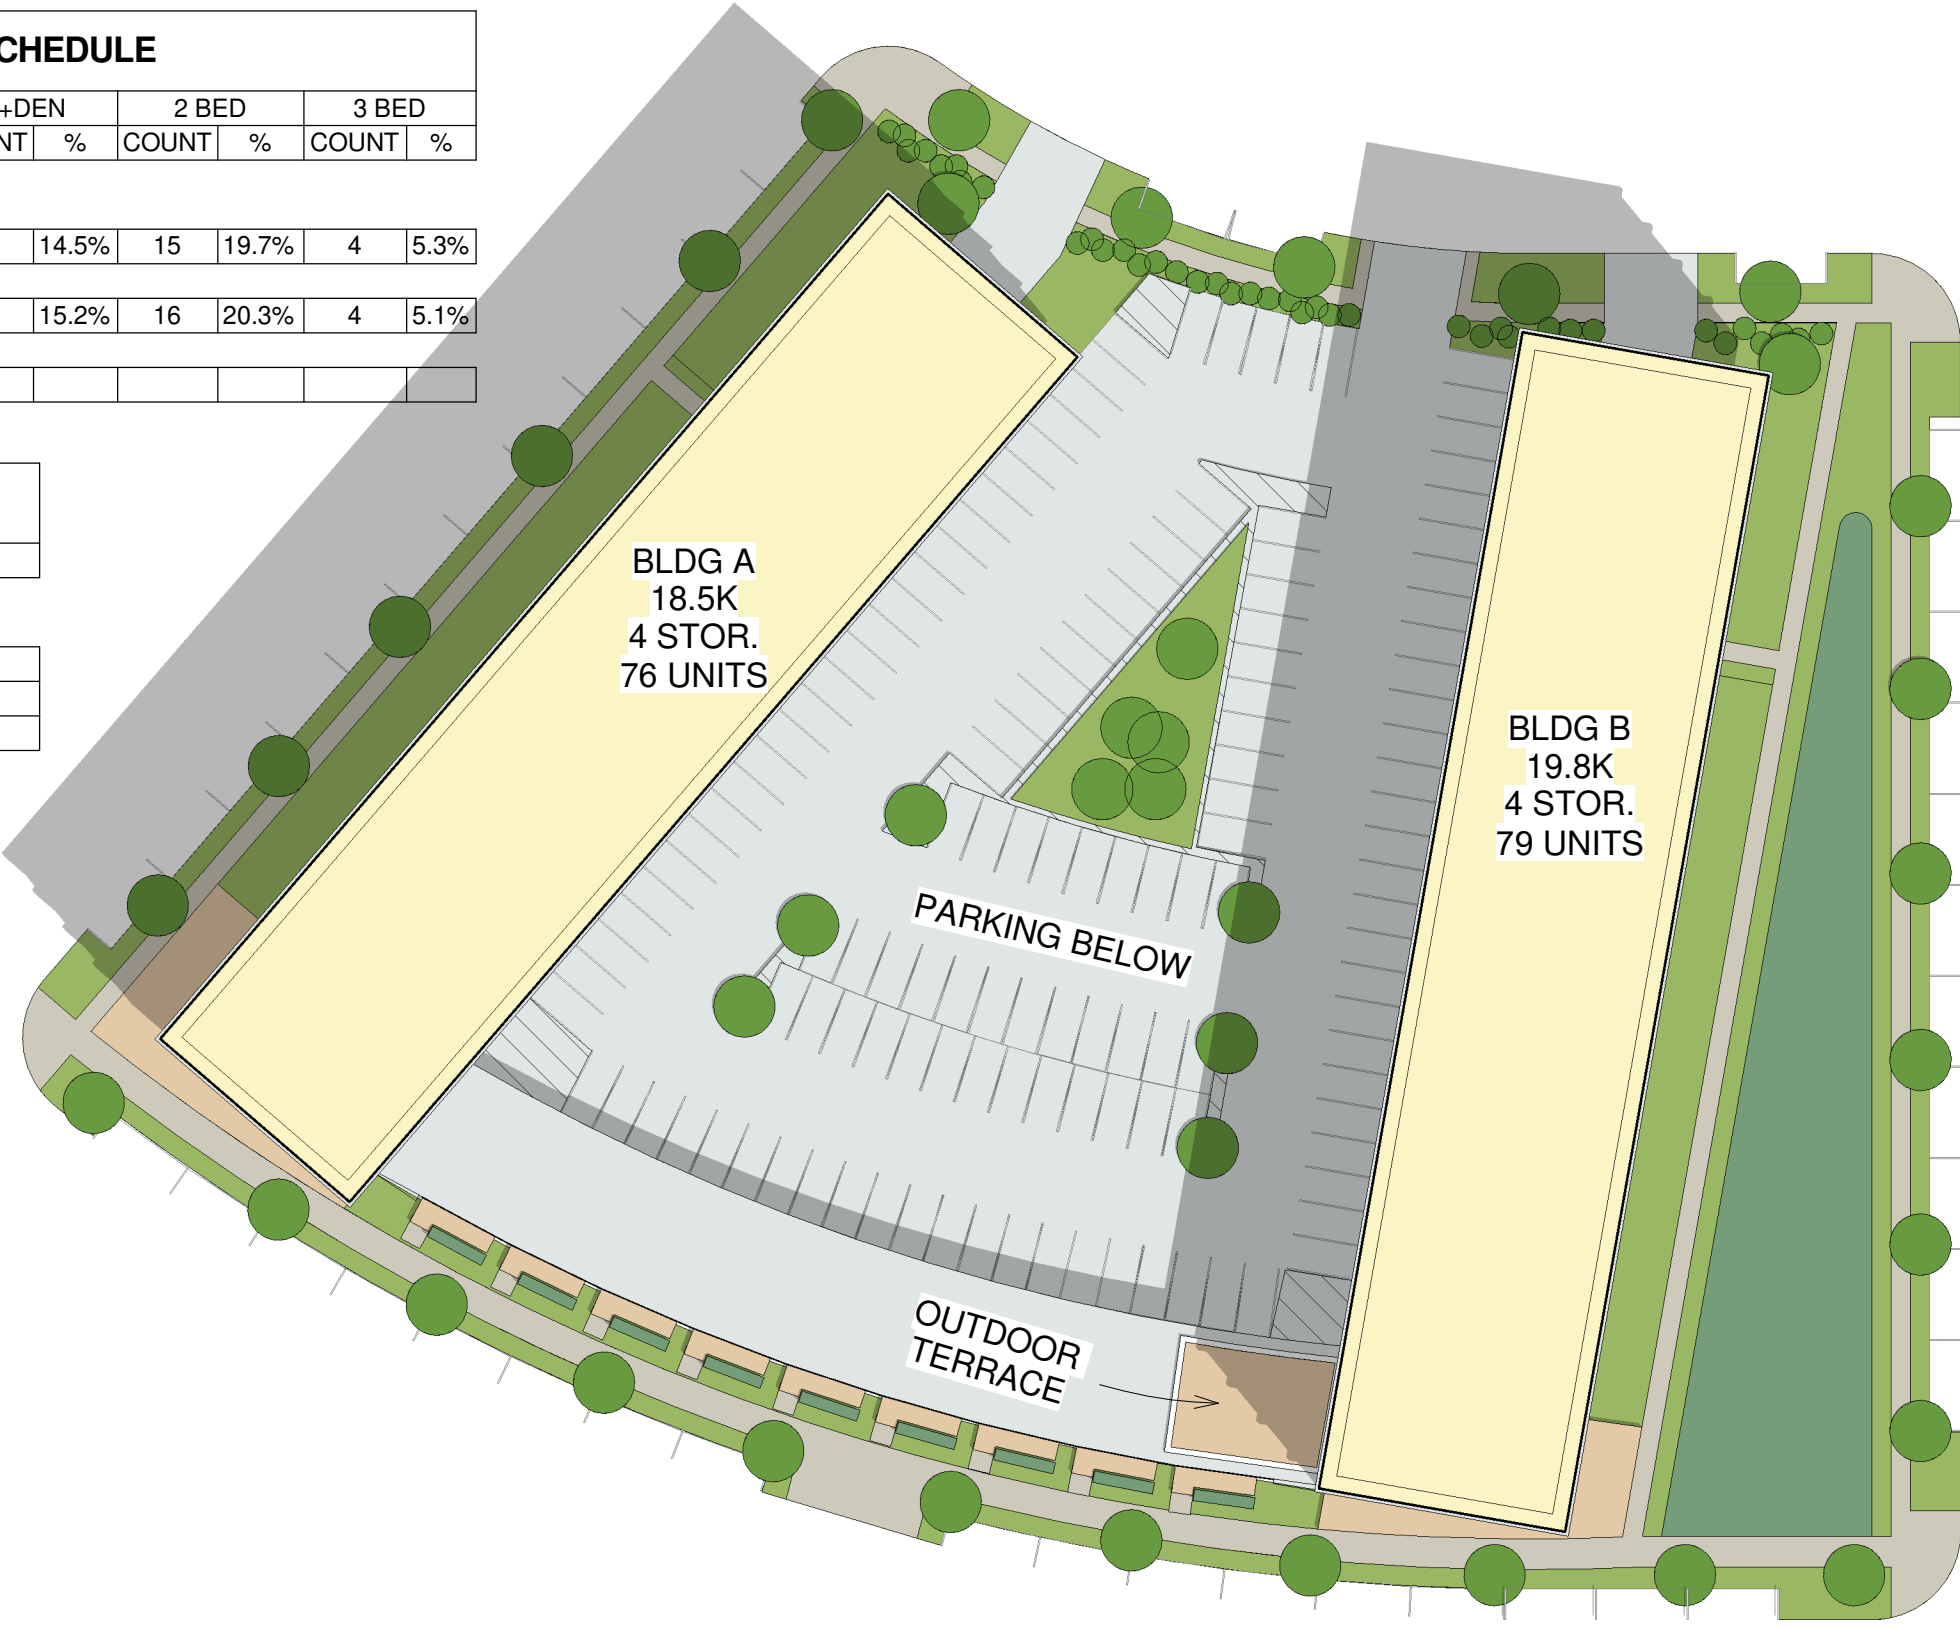

OVERALL SITE PLAN

SCALE: 1" = 50'-0"

RIVER POINT DISTRICT - ZONE F

PROJECT #: 210521 | 07/26/22

UNIT SCHEDULE

UNIT TOTAL	1 BED		1+DEN		2 BED		3 BED	
	COUNT	%	COUNT	%	COUNT	%	COUNT	%

BUILDING A

76	30	39.5%	11	14.5%	15	19.7%	4	5.3%
----	----	-------	----	-------	----	-------	---	------

BUILDING B

79	32	40.5%	12	15.2%	16	20.3%	4	5.1%
----	----	-------	----	-------	----	-------	---	------

WALKUPS

9								
---	--	--	--	--	--	--	--	--

164

PARKING SUMMARY

Parking Type	Total
--------------	-------

PARKING

GARAGE	100
STREET	43
SURFACE	133
	276

PARKING RATIO 1.42

w/ STREET 1.68



LEVEL 01 PLAN

SCALE: 1" = 50'-0"

RIVER POINT DISTRICT - ZONE F

PROJECT #: 210521 | 07/26/22


UNIT SCHEDULE								
UNIT TOTAL	1 BED		1+DEN		2 BED		3 BED	
	COUNT	%	COUNT	%	COUNT	%	COUNT	%

BUILDING A								
76	30	39.5%	11	14.5%	15	19.7%	4	5.3%
BUILDING B								
79	32	40.5%	12	15.2%	16	20.3%	4	5.1%
WALKUPS								
9								
164								

PARKING SUMMARY	
Parking Type	Total

PARKING	
GARAGE	100
STREET	43
SURFACE	133
	276

PARKING RATIO 1.42
w/ STREET 1.68

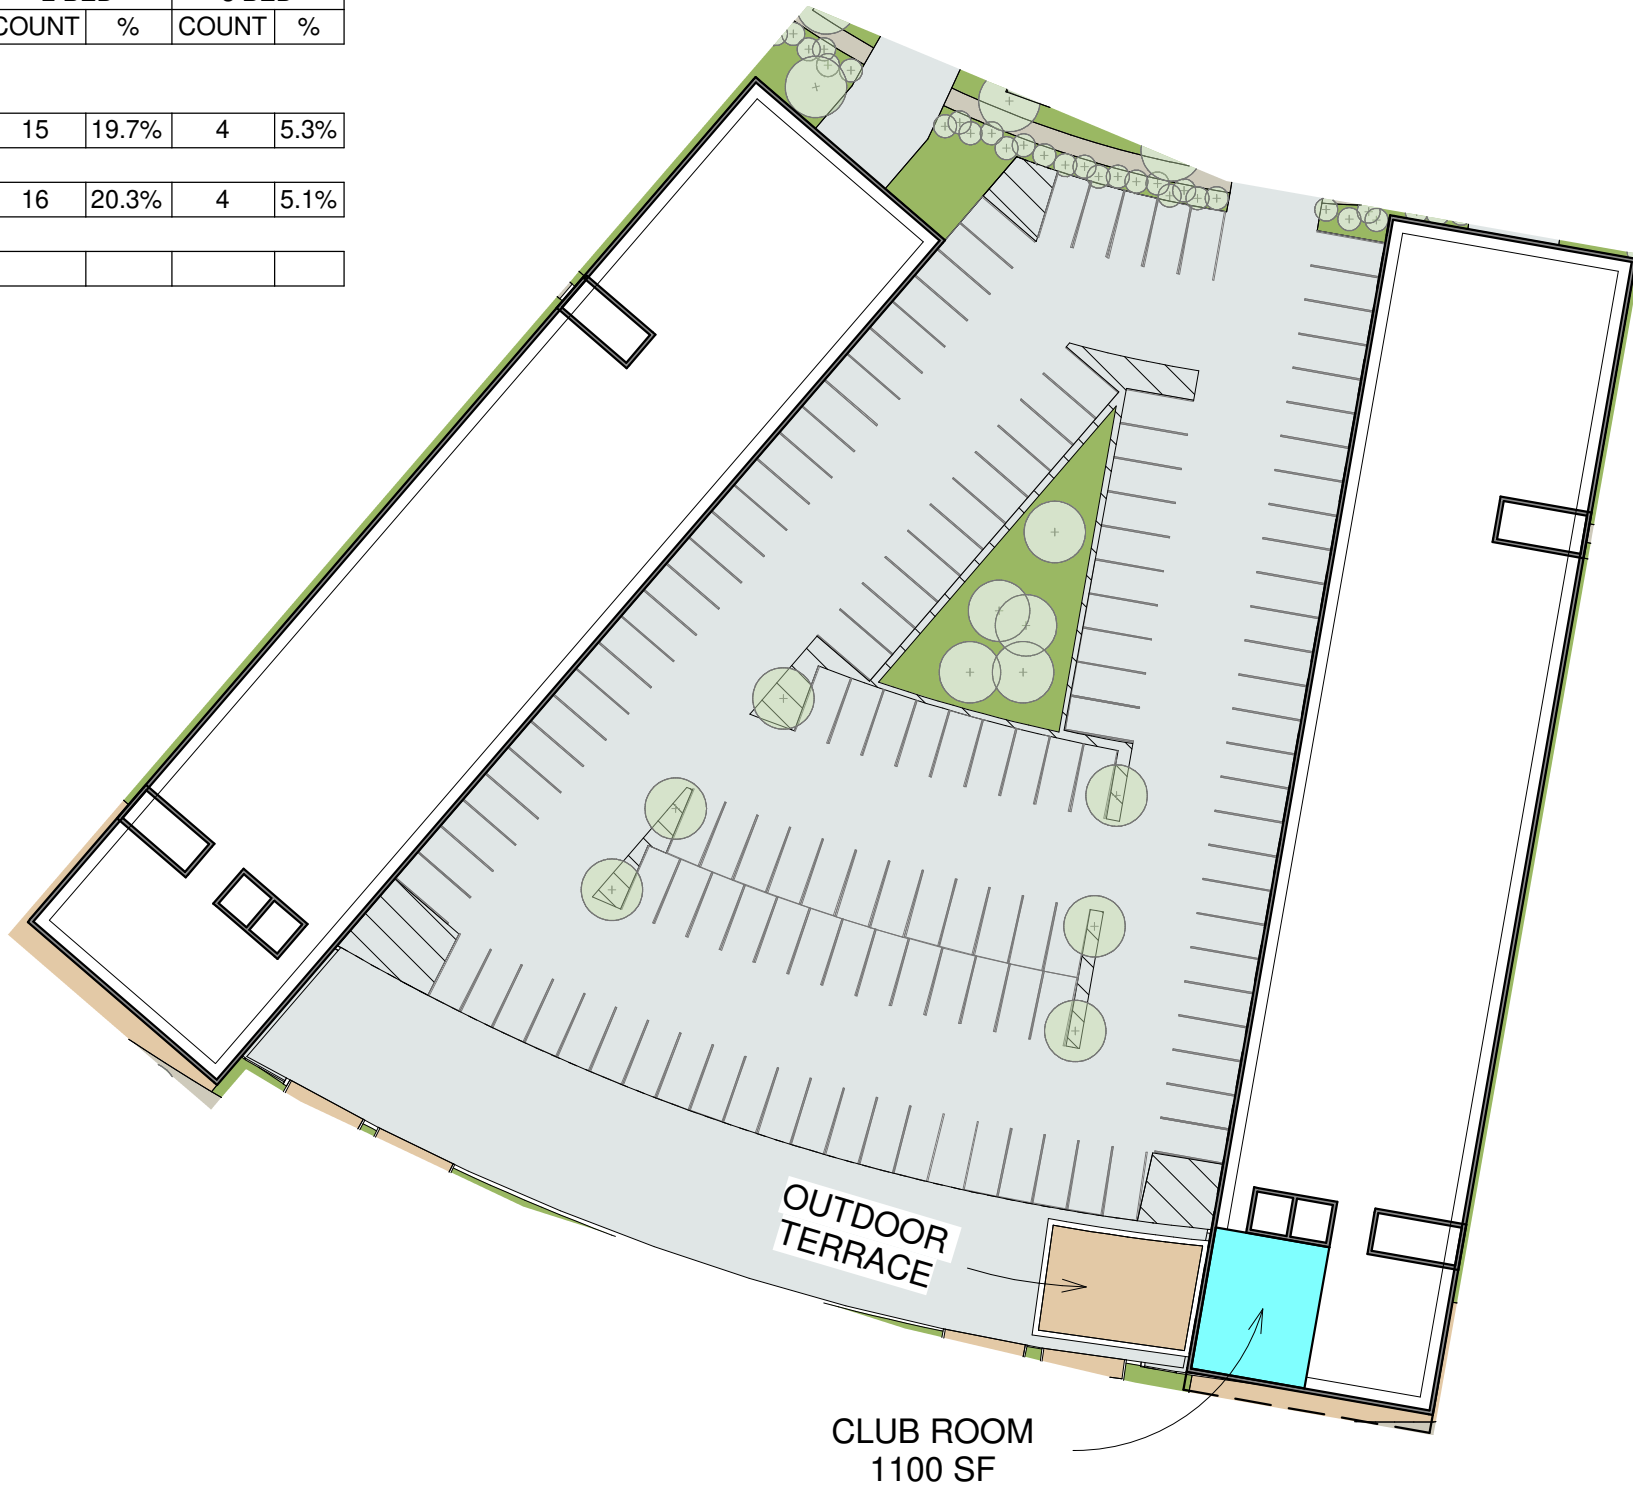

LEVEL 02 PLAN

SCALE: 1" = 50'-0"



CONCEPT RENDER - STREET VIEW

SCALE:



CONCEPT RENDER - CORNER VIEW

SCALE: