0.0 0.00.0 $\frac{1}{0.0}$ $\frac{1}$ 0.0 0.0 0.0 0.0 0.0 0.0 0.1 0.3 0.9 0.9 0.3 0.9 0.9 0.3 0.90.0 0.0 0.0 0.0 0.1 0.1 0.4 0.1 0.4 0.1 0.4 0.1 0.4 0.1 $\frac{1}{5.4}$ $\frac{1}{5.0}$ $\frac{1}{5}$ $\frac{1}{5}$ 0.0 0.1 0.1 0.1 0.1 0.3 0.6 1.7 1.27.7 9.3 6.6 4.1 2.8 2.6 2.8 3.3 4.8 8.1 11.6 14.4 13.6 6.7 1.9 1.2 / 0.4 0.1 0.1 0.0 0.0†0.6 †0.4 †0.1 †0.1 †0.0 †0.0 †0.0 0.1 0.1 0.1 0.1 0.2 0.4 0.9 2.6 6.5 5.6 3.8 1.7 1.1 $\stackrel{+}{6}.4$ $\stackrel{+}{6}.4$ $\stackrel{+}{4}.4$ $\stackrel{+}{2}.7$ $\stackrel{+}{1}.9$ $\stackrel{+}{2}.2$ $\stackrel{+}{3}.8$ $\stackrel{+}{7}.7$ $\stackrel{+}{1}3.1$ $\stackrel{+}{5}16.6$ $\stackrel{+}{1}7.3$ $\stackrel{+}{3}2$ $\overset{+}{0}.0$ $\overset{+}{0}.1$ $\overset{+}{0}.0$ $\overset{+}{0}.0$ $\overset{+}{0}.0$ $\overset{+}{0}.0$ $\overset{+}{0}.0$ \$\dot{0.0} \dot{0.0} \dot{0.0} \dot{0.0} \dot{0.0} \dot{0.0} \dot{0.0} \dot{0.0} 0.1 0.2 0.4 0.7 0.7 0.7 0.7 0.9 0.7 0.9 0.7 0.9(\$\dot{\dot}0.0 \quad \dot{0.0} \quad \dot{0.0 0.0 0.1 0.1 0.2 0.4 1.0 2.5 6.8 $\frac{1}{5}.0$ $\frac{1}{5}.0$ $\frac{1}{4}.2$ $\frac{3}{3}.6$ $\frac{3}{3}.6$ $\frac{1}{6}.8$ $\frac{1}{1}.0$ $\frac{1}{5}.2$ $\frac{1}{1}6.1$ $\frac{3}{3}.8$ 3.4 3.5 3.7 4.6 7.3 11.6 15.3 7.4 0.1 0.2 0.5 1.2 0.5 0.5 0.5 $\dot{0}.0$ $\dot{0}.0$ $\dot{0}.0$ $\dot{0}.0$ $\dot{0}.0$ $\dot{0}.0$ ō.o ō.o ō.o ō.o ō.o 0.0 0.1 0.1 0.2 0.5 1.3 3.3 9.80.7 2.8 3.7 4.9 6.7 9.2 6.8 5.0 5.0 5.0 5.0 5.0 5.0 5.0 5.0 5.0 ⁺4.2 ⁺5.5 ⁺4.2 (0.0 0.0 0.0 0.0 //0.0
 0.0
 0.1
 0.1
 0.2
 0|3|
 0.0 0.0 0.1 0.1 0.1 0.2 0.8 0.8 0.3 0.1 0.1 0.0 0.0 0.0 0.0 0.00.0 0.0 0.1 0.1 0.2 0.2 0.4 0.5 0.5 1.7 1.7 1.4 1.6 2.2 1.9 1.5 1-90 ALT

 0.0
 0.0
 0.0
 0.0
 0.0
 0.0
 0.1
 0.1
 0.1
 0.1
 0.1
 0.1
 0.1
 0.1
 0.1
 0.0
 0.0

 $\overset{+}{0}.0$ $\overset{+}{0}.0$ $\overset{+}{0}.0$ $\overset{+}{0}.0$

NOTE: AREA LIGHTS ON NEW 20 FT. POLES MOUNTED ON 2 FT. CONCRETE BASES

LUMINAIRE LOCATION SUMMARY							
LUM NO.	LABEL	MTG. HT.					
1	A	22					
2	Α	22					
3	A	22					
4	Α	22					
5	Α	22					
6	Α	22					
7	A	22					
8	A	22					
9	Α	22					
10	В	22					
11	В	22					
12	В	22					
13	В	22					
14	В	22					
15	В	22					
16	В	22					
17	С	15					
18	С	15					
19	С	15					
20	С	15					
21	С	15					
22	С	15					
23	С	15					
24	С	15					
25	E	1					
26	E	1					

FOOTCANDLE LEVELS CALCULATED AT GRADE USING INITIAL LUMEN VALUES							
LABEL	AVG	MAX	MIN	AVG/MIN	MAX/MIN		
CANOPY	40.63	51	23	1.77	2.22		
PAVED AREA	7.41	19.9	0.7	10.59	28.43		
UNDEFINED	0.78	12.4	0.0	N.A.	N.A.		

LUMINAIRE SCHEDULE											
SYMBOL	QTY	LABEL	ARRANGEMENT	LUMENS	LLF	DIMMING FACTOR	BUG RATING	WATTS/LUMINAIRE	TOTAL WATTS	MANUFACTURER	CATALOG LOGIC
	9	Α	Single	20151	1.030	0.730	B2-U0-G3	164	1476	Lithonia Lighting	RSX2 LED P6 50K R4 MVOLT IS HS FAO DXXX (SW. POS. 5)
	7	В	Single	20151	1.030	1.000	B2-U0-G3	246.63	1726.41	Lithonia Lighting	RSX2 LED P6 50K R4 MVOLT IS HS FAO DXXX (SW. POS. 8)
•	8	С	Single	10924	1.030	1.000	B3-U0-G1	78.6834	629.467	Lithonia Lighting	RCNY LED SYMC ALO2 Setting 4 80CRI 50K MVOLT
	3	E	Single	16094	1.030	1.000	B5-U0-G1	133.14	399.42	Lithonia Lighting	RSXF1 LED P4 50K SP MVOLT IS DXXXX



1340 Kemper Meadow Dr, Forest Park, OH 45240 513-574-9500 | redleonard.com DISCLAIMER

ANY USE OF THIS DOCUMENTATION AND/OR OTHER ARTICLES PRODUCED BY RED LEONARD WITHOUT WRITTEN AUTHORIZATION FROM JAYME J. LEONARD IS STRICTLY PROHIBITED


ANY SITE PLAN(S), FLOOR PLAN(S), RENDERING(S), LIGHTING LAYOUT(S) AND PHOTOMETRIC PLAN(S) INCLUDING BUT NOT LIMITED TO ANY PROJECT(S) CREATED/PRODUCED BY RED LEONARD ASSOCIATES INC., ARE ONLY INTENDED FOR ILLUSTRATION AND QUOTING PURPOSES ONLY. RED LEONARD ASSOCIATES HAS THE RIGHT TO USE THIRD PARTY LASERS, SCANNERS, AND CAMERAS BUT ACTUAL PROJECT CONDITIONS, DIMENSIONS, AND ACCURACY OF MEASUREMENTS MAY DIFFER FROM THESE OR ANY PARAMETERS. RED LEONARD ASSOCIATES INC. ASSUMES NO LIABILITY FOR WHAT IS CREATED/PRODUCED IN THESE RECREATIONS. THIS INCLUDES BUT IS NOT LIMITED TO THE USE OF, INSTALLATION OF AND/OR INTEGRITY OF EXISTING BUILDING(S), SURROUNDING AREA FOR PRODUCT(S) SUCH AS EXISTING POLE(S), ANCHOR BOLT(S), BASE(S), ARCHITECTURAL AND SIGNAGE STRUCTURE(S), LANDSCAPING PLAN(S), LIGHTING PLAN(S), FIXTURE SELECTION(S) AND PLACEMENT, MATERIAL(S), COLOR ACCURACY, TEXTURE(S), AND ANYTHING ATTRIBUTED TO PHOTO REALISM THAT IS CREATED. FURTHERMORE, RED LEONARD ASSOCIATES INC., DOES NOT ASSUME LIABILITY WHATSOEVER FOR ANY PURCHASES MADE BY CLIENT BEFORE, DURING, OR AT THE CONCLUSION OF THE PUBLISHED WORK. THE CUSTOMER, IT'S RELATIVE AFFILIATES, AS WELL AS ANY OTHER PERSON(S) IN VIEWING OF THIS PRODUCT IS RESPONSIBLE FOR VERIFYING COMPLIANCE WITH ANY BUT NOT LIMITED TO ALL CODES, PERMITS, RESTRICTIONS, INSTRUCTIONS, PURCHASES, AND INSTALLATIONS OF OBJECTS VIEWED WITHIN THIS DOCUMENT(S) OR PROJECT(S). SYMBOLS ARE NOT DRAWN TO SCALE. SIZE IS FOR CLARITY PURPOSES ONLY. SIZES AND DIMENSIONS ARE APPROXIMATE, ACTUAL MEASUREMENTS MAY VARY. DRAWINGS ARE NOT INTENDED FOR ENGINEERING OR CONSTRUCTION USE. THIS DOCUMENT, ANY RED LEONARD DRAWING(S), OR PROJECT(S) IS NOT TO BE USED AND/OR INTENDED FOR ENGINEERING OR CONSTRUCTION PURPOSES, BUT FOR ILLUSTRATIVE PURPOSES ONLY. ANY LOCATIONS OF EMERGENCY LIGHTING SHOWN WERE PROVIDED BY OTHERS. RED LEONARD ASSOCIATES IS NOT RESPONSIBLE FOR INSUFFICIENT LIGHTING DURING AN EMERGENCY EVENT.

SCALE: LAYOUT BY:
1" = 20' JAN

DWG SIZE: DATE:
D 10/31/24

CREW CARWASH LACROSSE, WI DRAWING NUMBER: RL-9942-S1



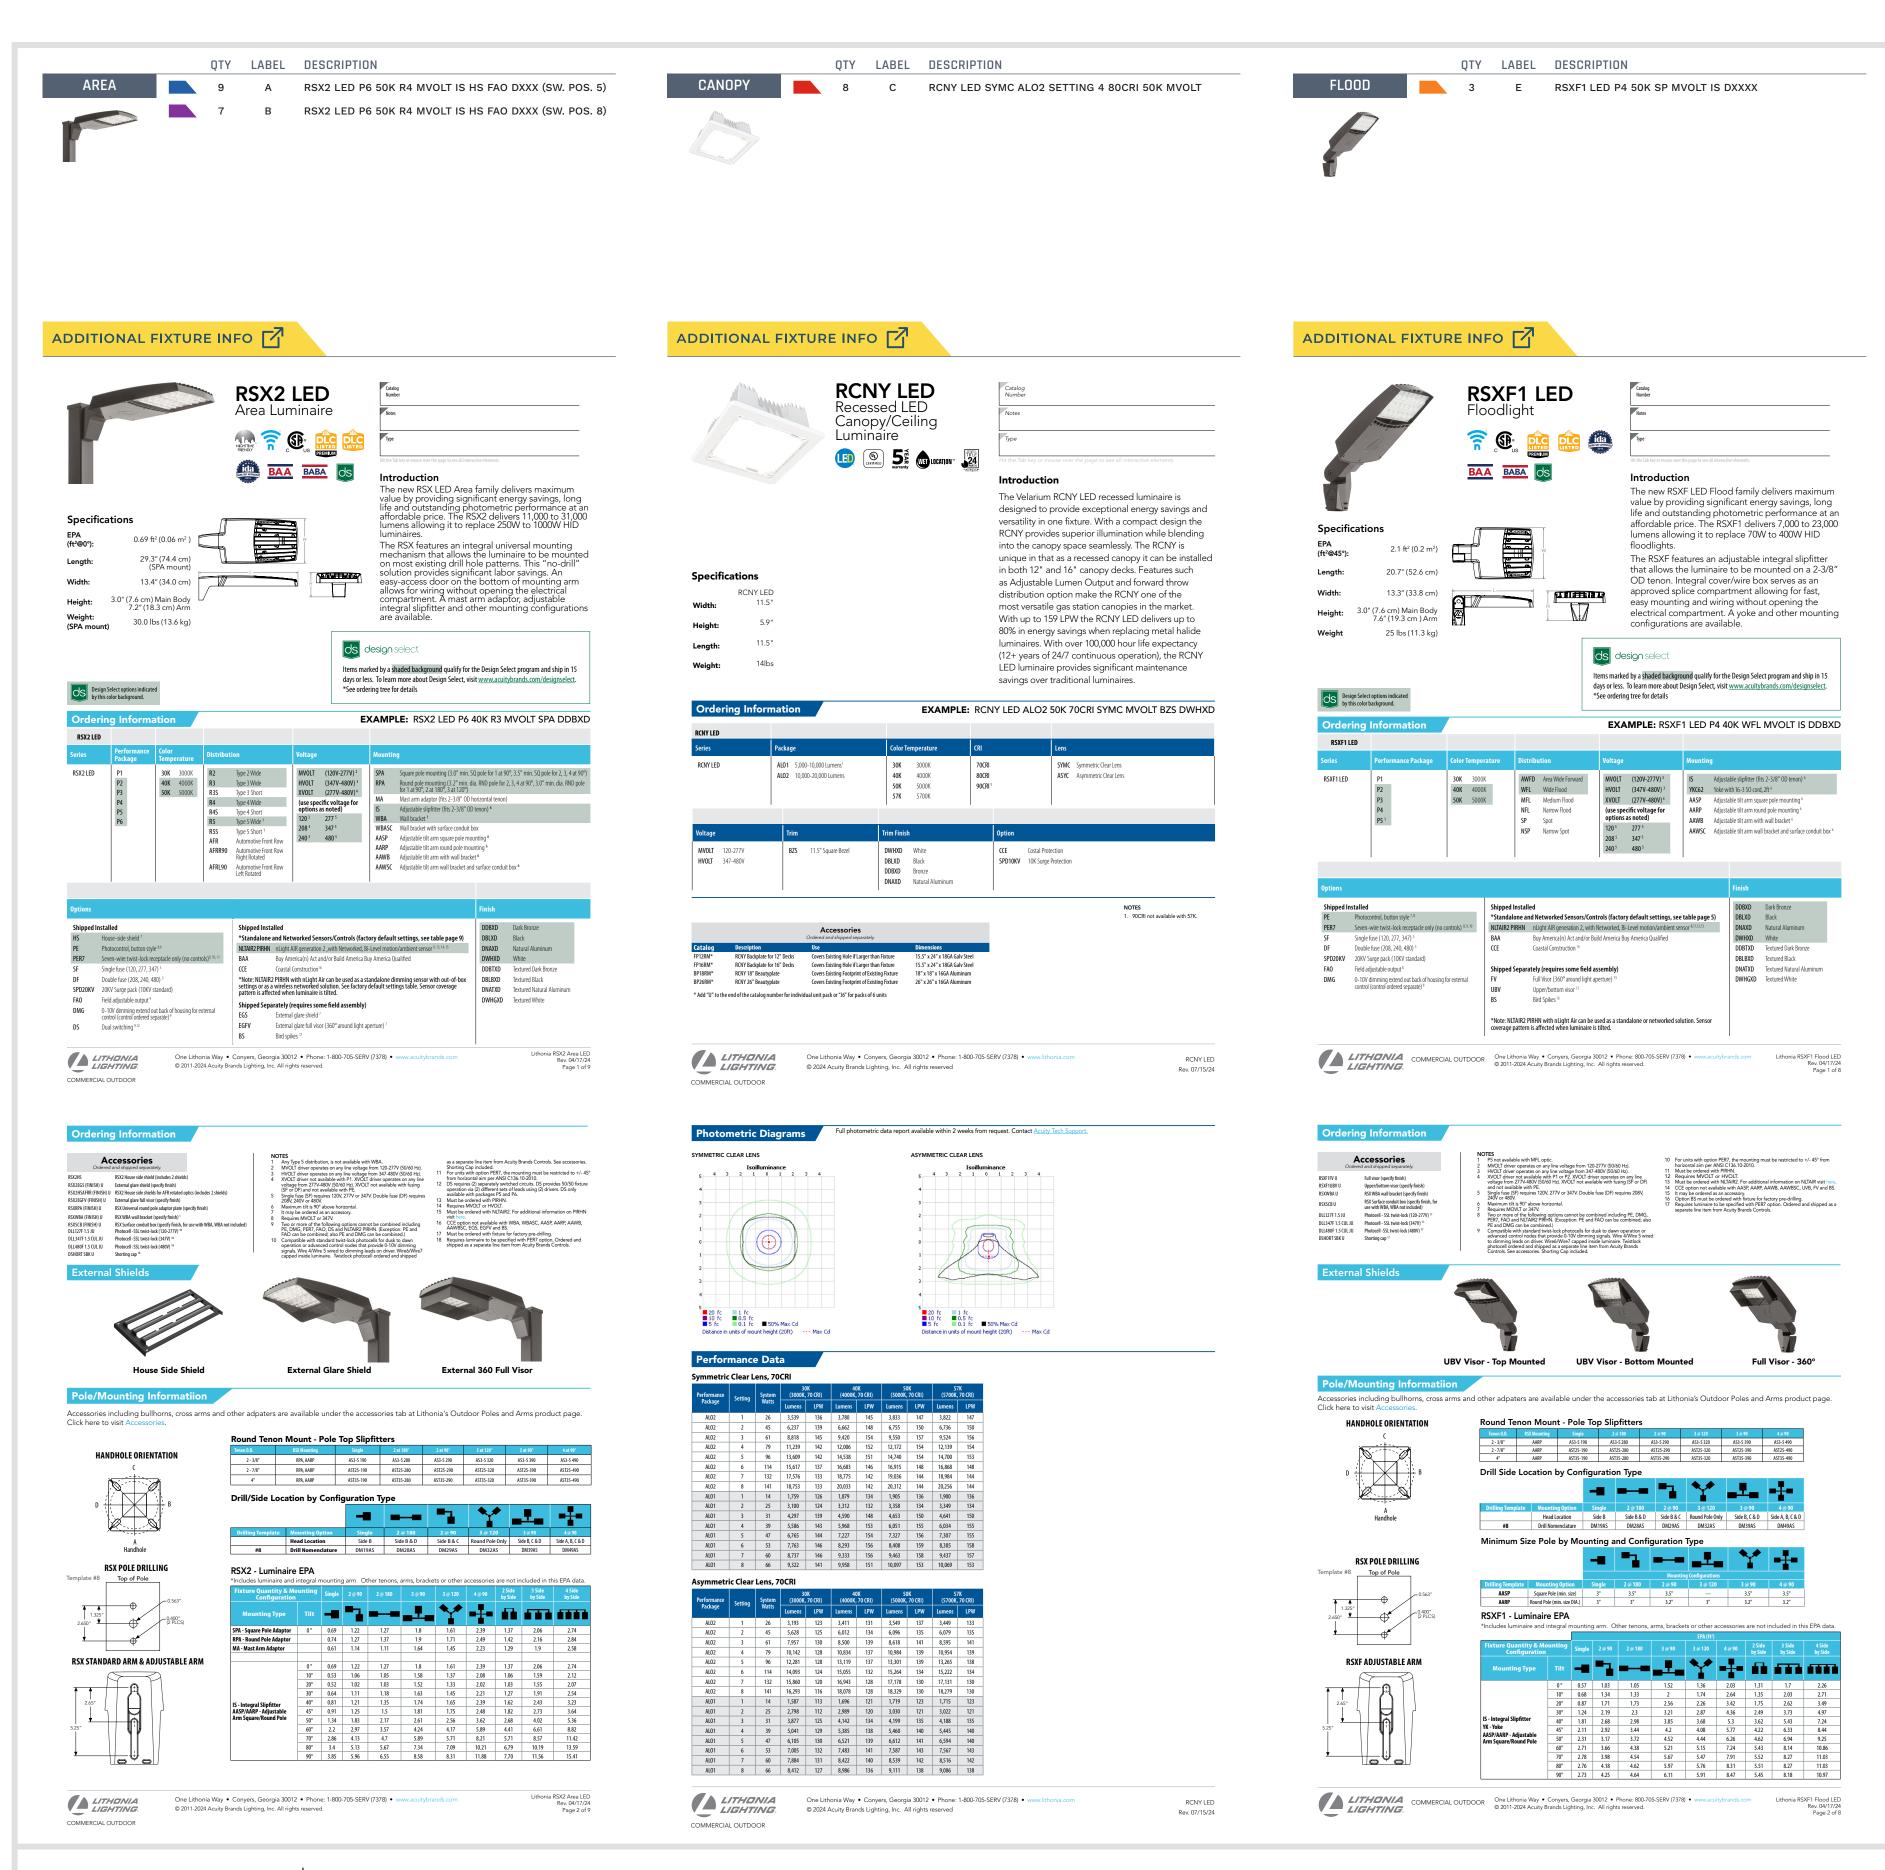



ANY SITE PLAN(S), FLOOR PLAN(S), RENDERING(S), LIGHTING LAYOUT(S) AND PHOTOMETRIC PLAN(S) INCLUDING BUT NOT LIMITED TO ANY PROJECT(S) CREATED/PRODUCED BY RED LEONARD ASSOCIATES INC., ARE ONLY INTENDED FOR ILLUSTRATION AND QUOTING PURPOSES ONLY. RED LEONARD ASSOCIATES HAS THE RIGHT TO USE THIRD PARTY LASERS, SCANNERS, AND CAMERAS BUT ACTUAL PROJECT CONDITIONS, DIMENSIONS, AND ACCURACY OF MEASUREMENTS MAY DIFFER FROM THESE OR ANY PARAMETERS. RED LEONARD ASSOCIATES INC. ASSUMES NO LIABILITY FOR WHAT IS CREATED/PRODUCED IN THESE RECREATIONS. THIS INCLUDES BUT IS NOT LIMITED TO THE USE OF, INSTALLATION OF AND/OR INTEGRITY OF EXISTING BUILDING(S), SURROUNDING AREA FOR PRODUCT(S) SUCH AS EXISTING POLE(S), ANCHOR BOLT(S), BASE(S), ARCHITECTURAL AND SIGNAGE STRUCTURE(S), LANDSCAPING PLAN(S), LIGHTING PLAN(S), FIXTURE SELECTION(S) AND PLACEMENT, MATERIAL(S), COLOR ACCURACY, TEXTURE(S), AND ANYTHING ATTRIBUTED TO PHOTO REALISM THAT IS CREATED. FURTHERMORE, RED LEONARD ASSOCIATES INC., DOES NOT ASSUME LIABILITY WHATSOEVER FOR ANY PURCHASES MADE BY CLIENT BEFORE, DURING, OR AT THE CONCLUSION OF THE PUBLISHED WORK. THE CUSTOMER, ITS RELATIVE AFFILIATES, AS WELL AS ANY OTHER PERSON(S) IN VIEWING OF THIS PRODUCT IS RESPONSIBLE FOR VERIFYING COMPLIANCE WITH ANY BUT NOT LIMITED TO ALL CODES, PERMITS, RESTRICTIONS, INSTRUCTIONS, PURCHASES, AND INSTALLATIONS OF OBJECTS VIEWED WITHIN THIS DOCUMENT(S) OR PROJECT(S). SYMBOLS ARE NOT DRAWN TO SCALE. SIZE IS FOR CLARITY PURPOSES ONLY. SIZES AND DIMENSIONS ARE APPROXIMATE, ACTUAL MEASUREMENTS MAY VARY. DRAWINGS ARE NOT INTENDED FOR ENGINEERING OR CONSTRUCTION USE. THIS DOCUMENT, ANY RED LEONARD DRAWING(S), OR PROJECT(S) IS NOT TO BE USED AND/OR INTENDED FOR ENGINEERING OR CONSTRUCTION PURPOSES, BUT FOR ILLUSTRATIVE PURPOSES ONLY. ANY USE OF THIS DOCUMENTATION AND/OR OTHER ARTICLES PRODUCED BY RED LEONARD WITHOUT WRITTEN AUTHORIZATION FROM JAYME J. LEONARD IS STRICTLY PROHIBITED.





