

PROJECT

COULEE BANK

ADDITION / REMODELING

**1516 LOSEY BLVD. S.
 LA CROSSE, WI**

ISSUED SET	
REVISIONS	
DATE	NO.

I HEREBY CERTIFY THAT THIS PLAN, SPECIFICATION OR REPORT WAS PREPARED BY ME OR UNDER MY DIRECT SUPERVISION, AND THAT I AM A DULY LICENSED ARCHITECT UNDER THE LAWS OF THE STATE OF WISCONSIN


REG. NO. DATE

EXTERIOR ELEVATIONS


ee-251101.dwg Mar 06, 2026 - 10:52am

DRAWN BY: HLH CHECKED BY: RES.


A3.2

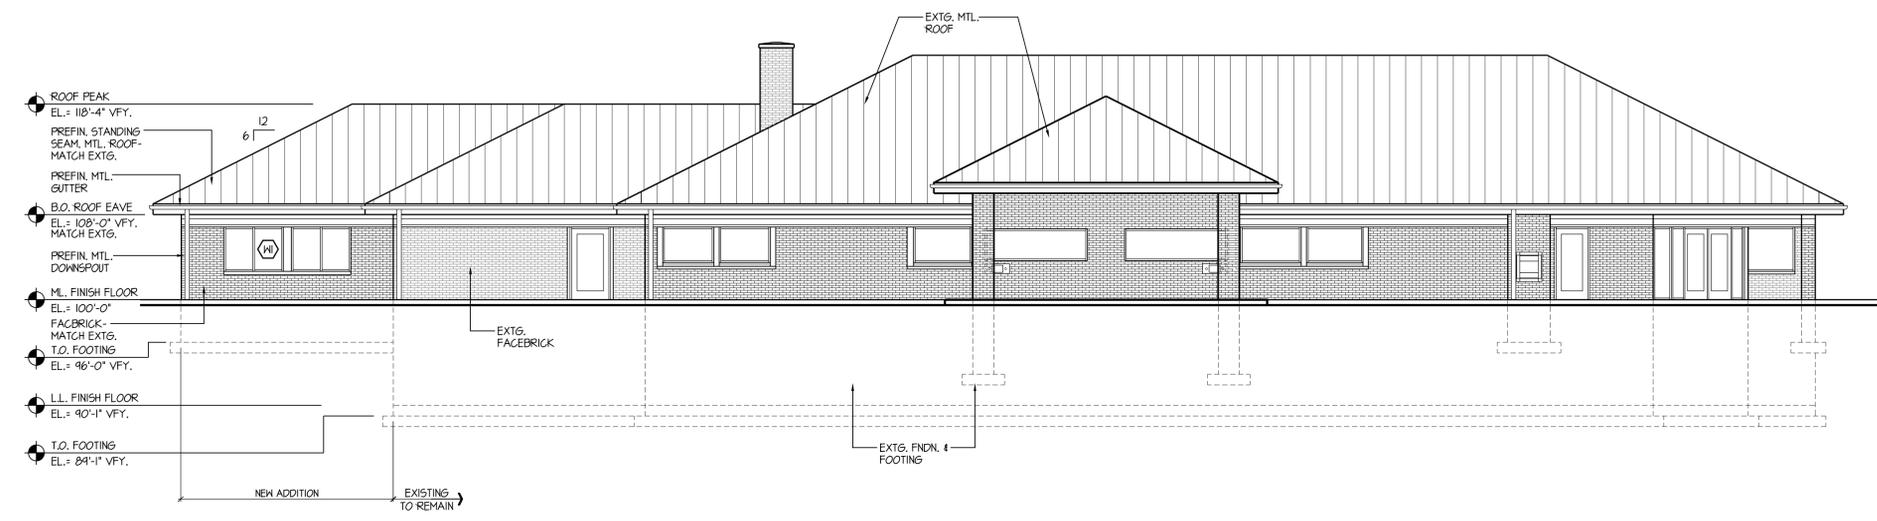


1 WEST ELEVATION
 1/8" = 1'-0"

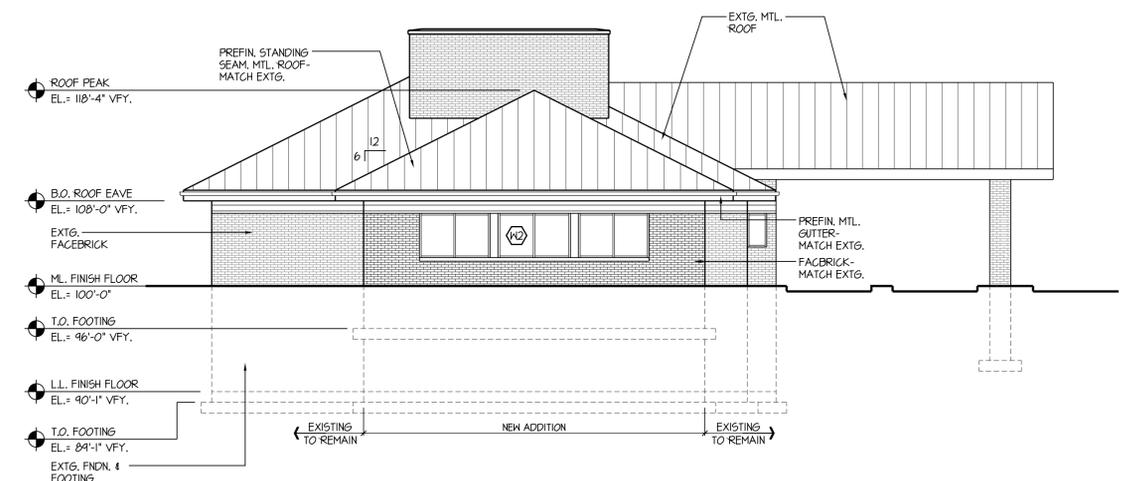

2 NORTH ELEVATION
 1/8" = 1'-0"

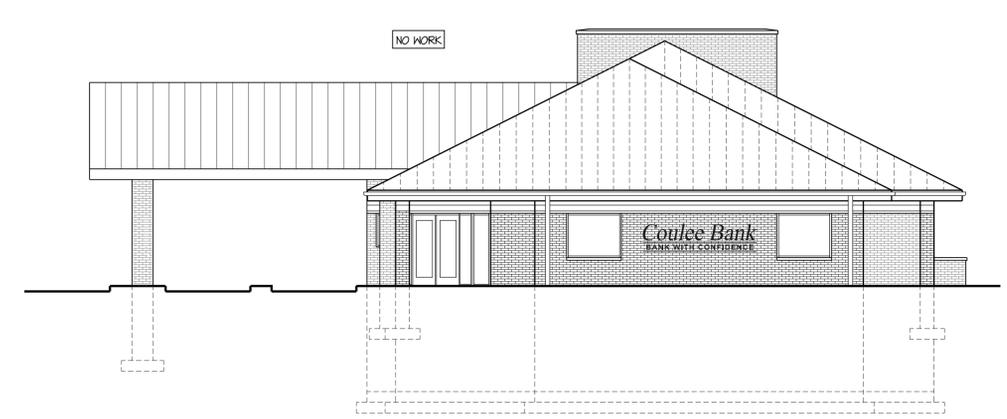

3 SOUTH ELEVATION- FOR REFERENCE ONLY
 1/8" = 1'-0"

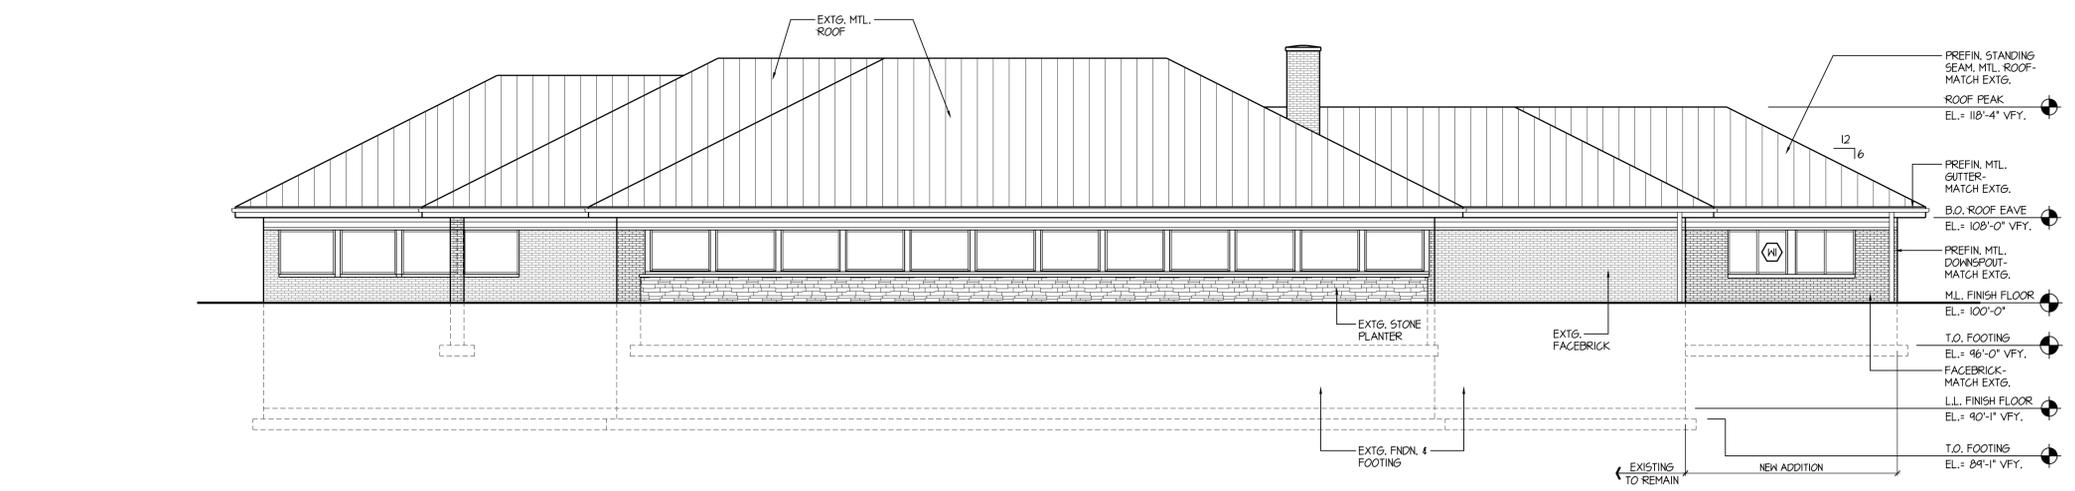

4 EAST ELEVATION
 1/8" = 1'-0"

