


SOUTH ELEVATION

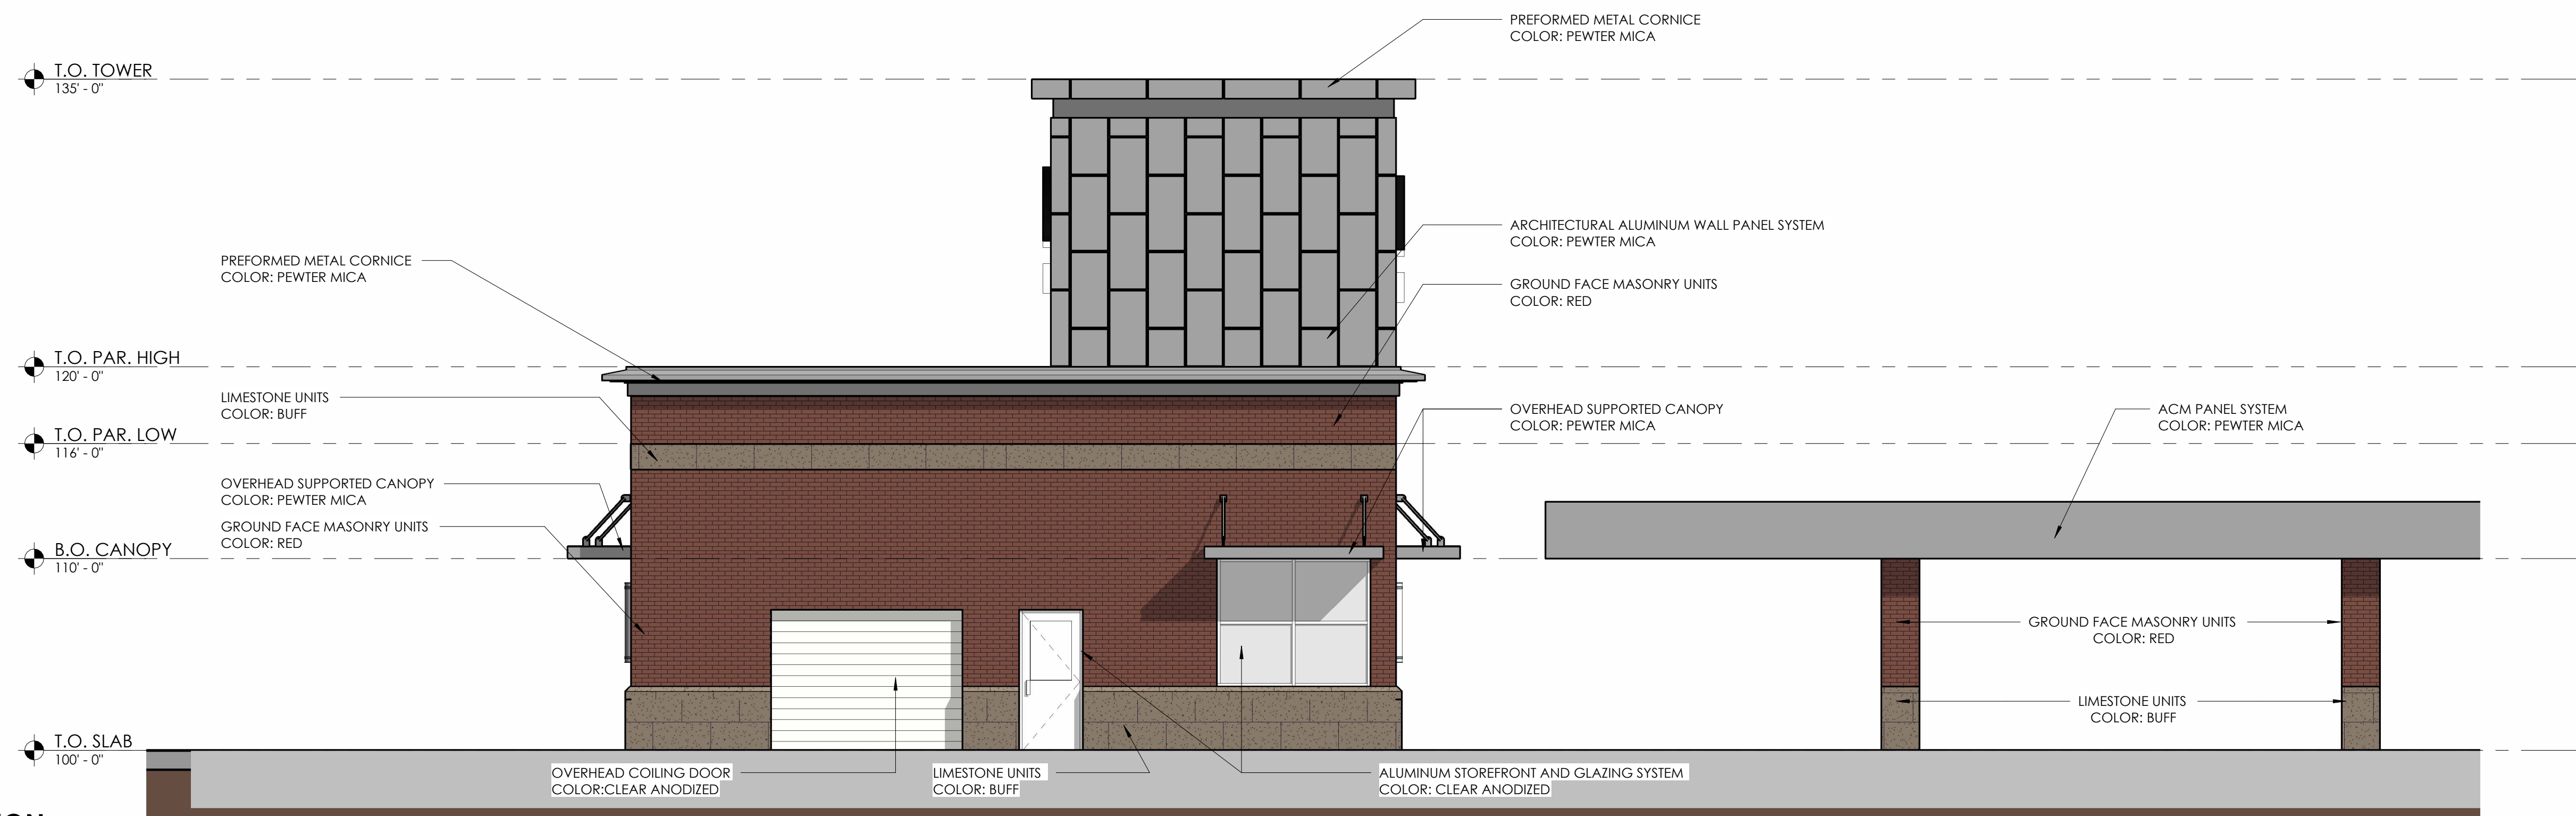

NORTH ELEVATION



CREW CARWASH - BUILDING ELEVATIONS

CREW CARWASH, INC
LaCrosse, WI


07/25/2024
PRO2024
3/16" = 1'-0"



Solutions by Design Since 1937


1 / PRO02

2 / PRO03

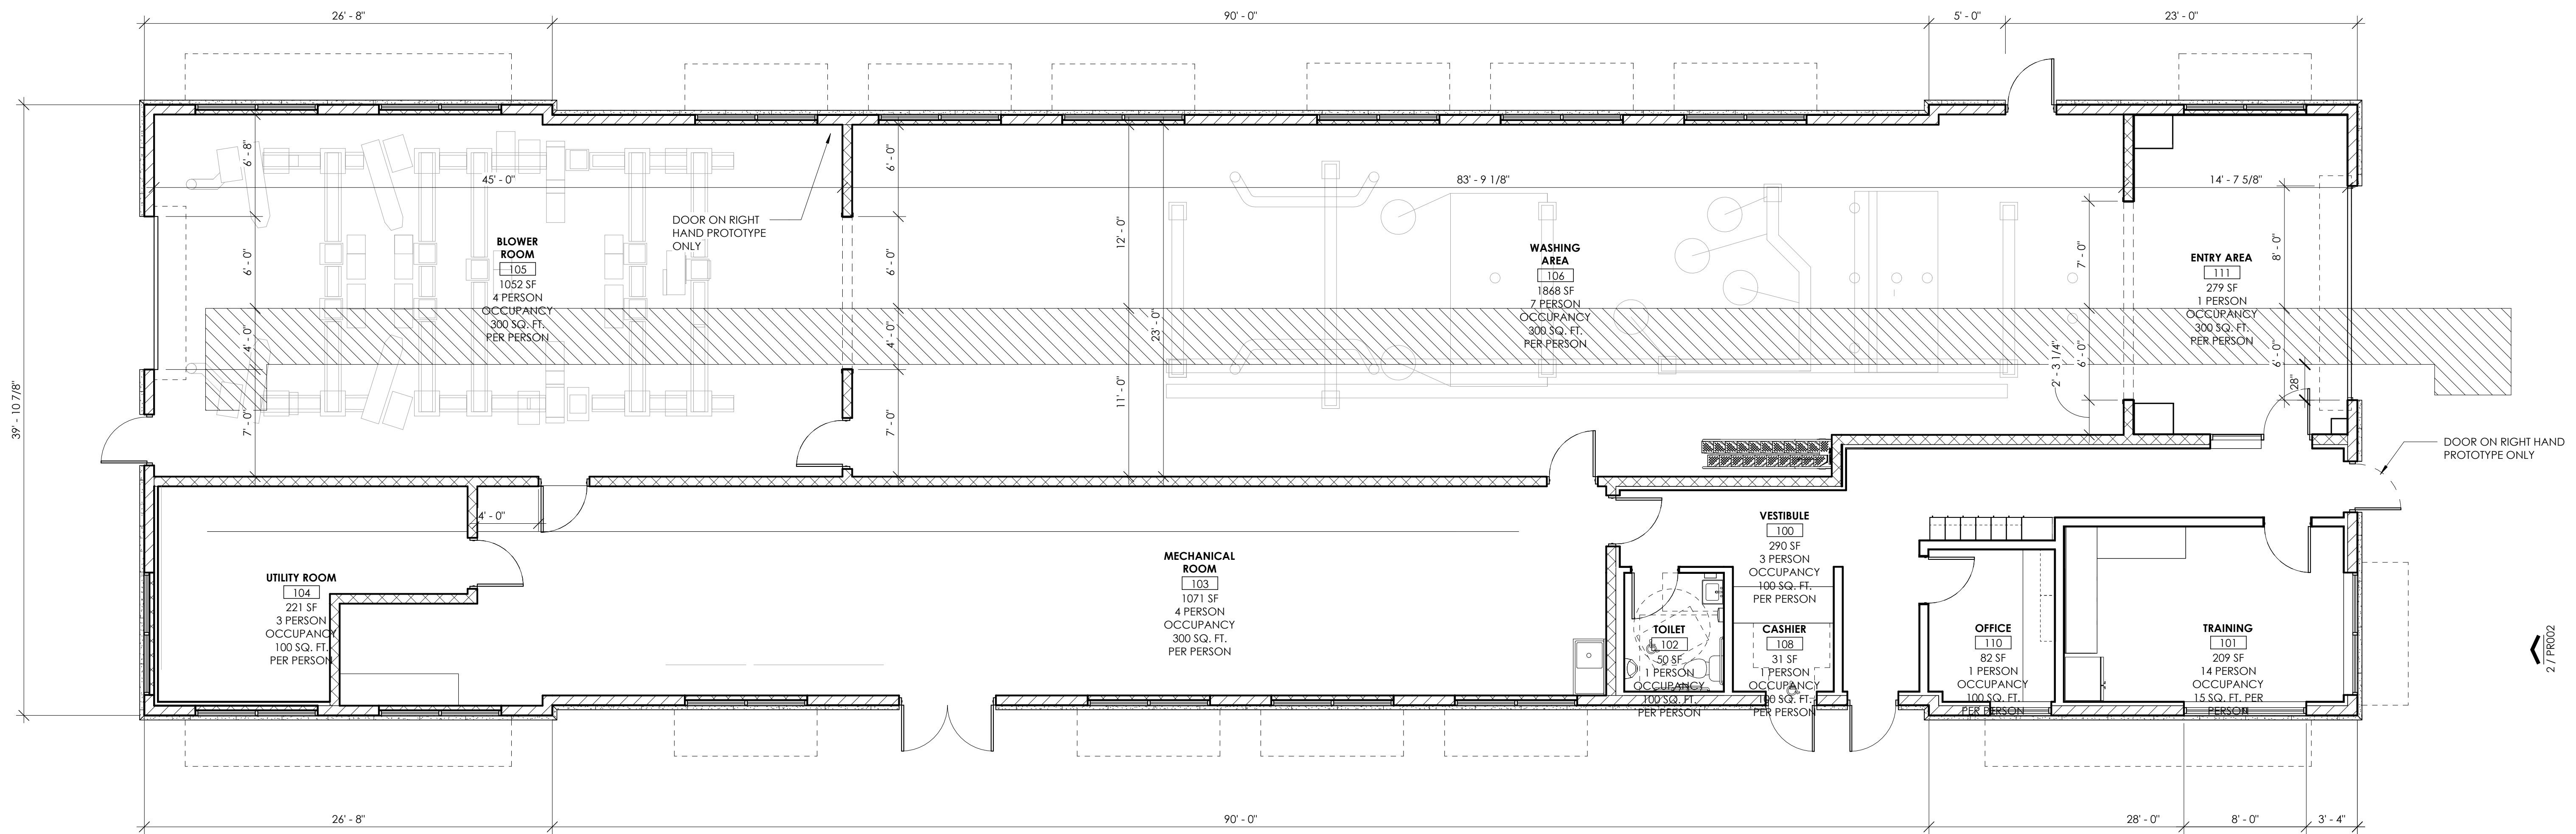

ARCHITECTURAL FLOOR PLAN

1 / PRO03

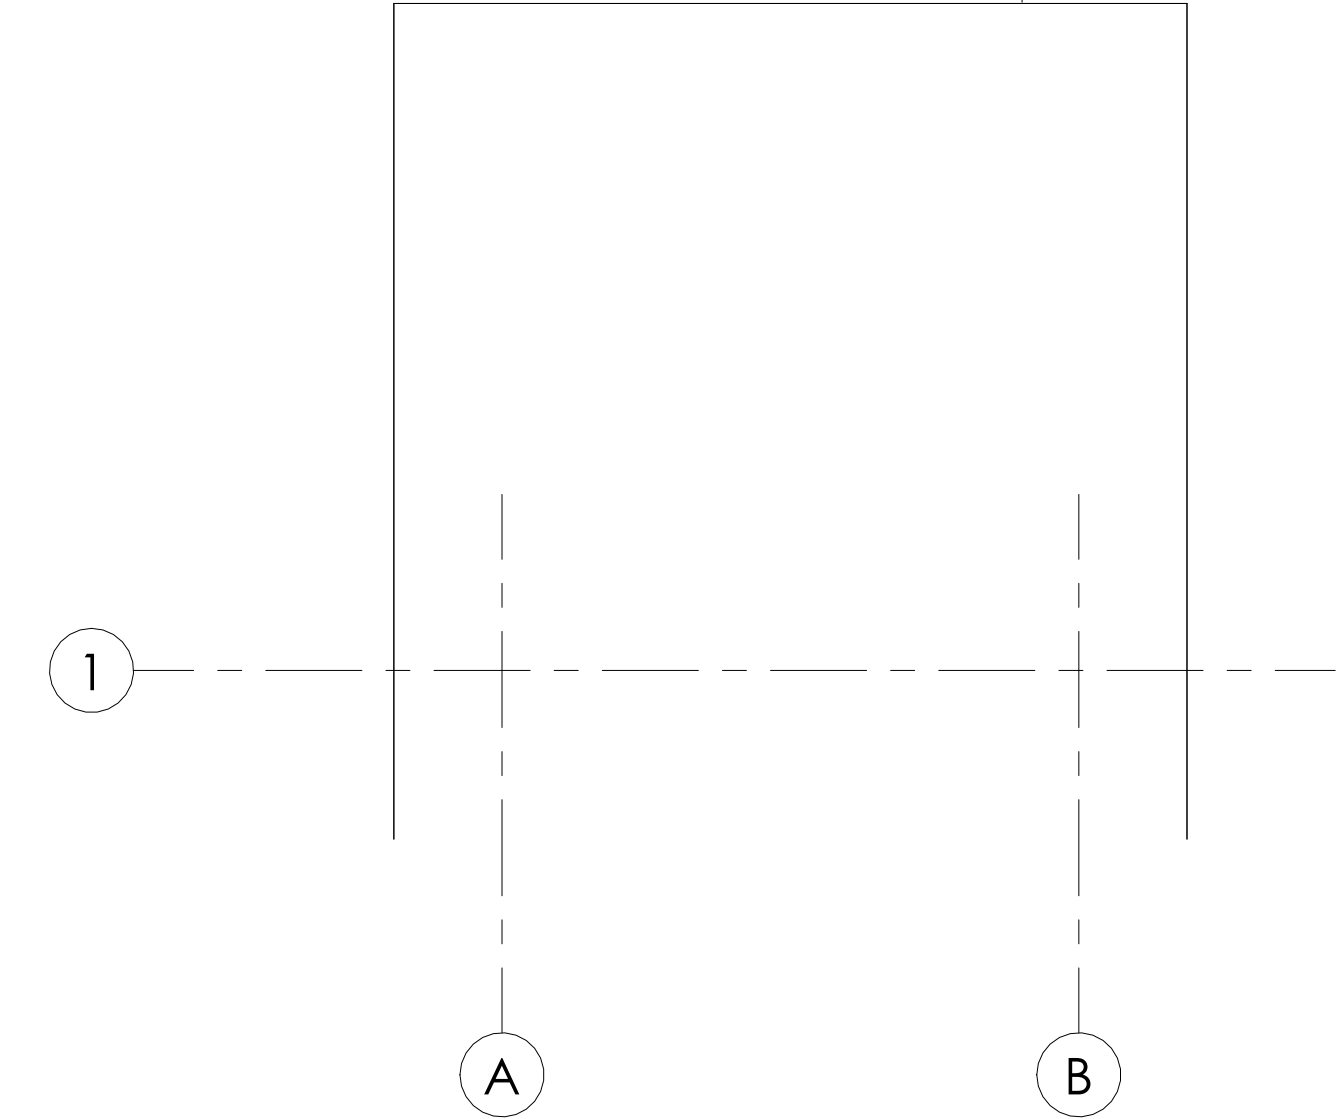


PRELIMINARY PROTOTYPE FLOOR PLAN

CREW CARWASH, INC
LaCrosse, WI


07/25/2024
PRO2024
3/16" = 1'-0"



Solutions by Design Since 1937

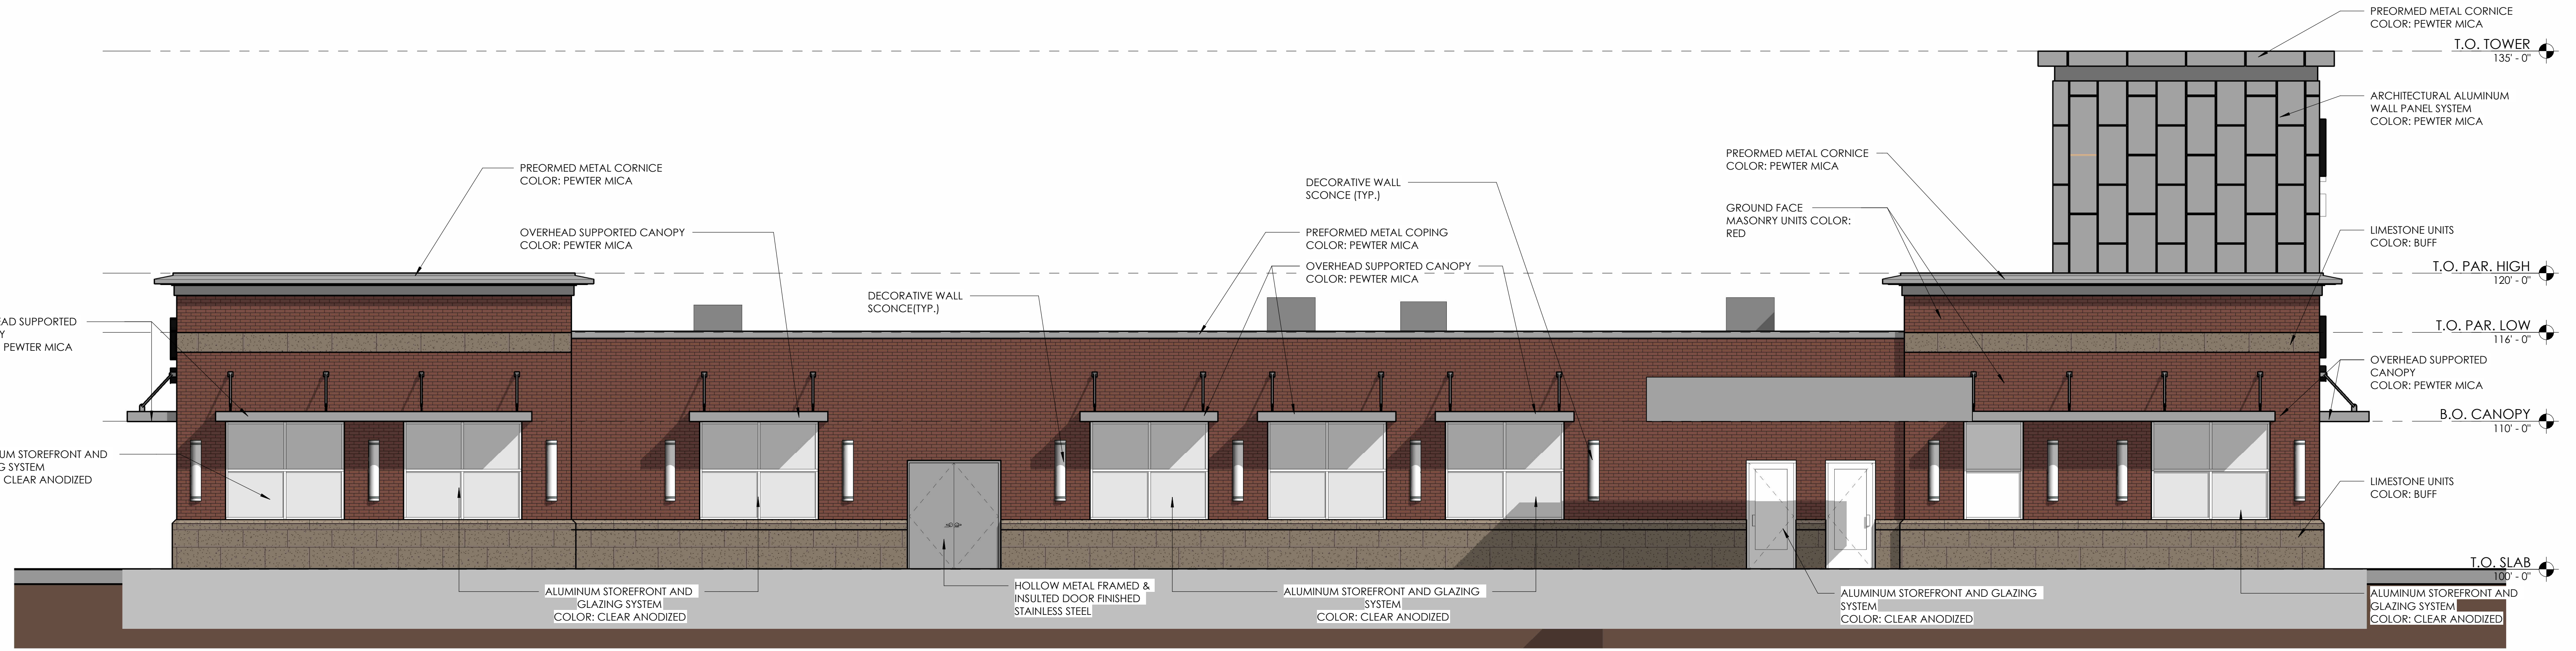

WEST ELEVATION

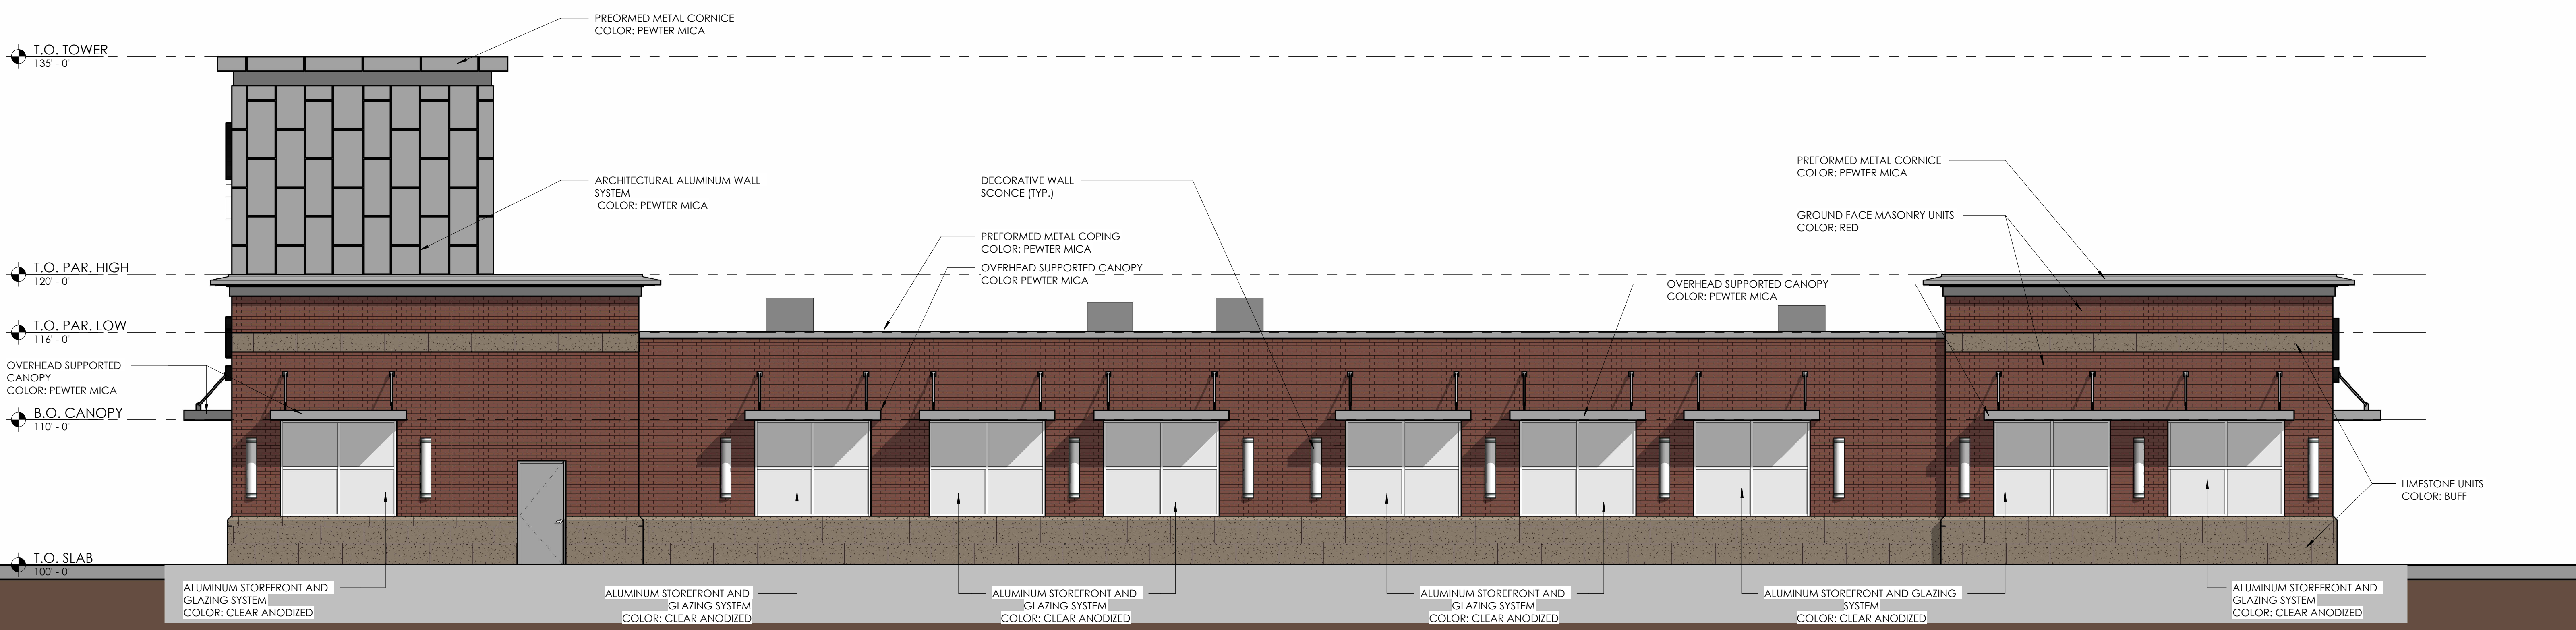

EAST ELEVATION



CREW CARWASH - BUILDING ELEVATIONS

CREW CARWASH, INC
LaCrosse, WI

07/25/2024
PRO2024
3/16" = 1'-0"



Solutions by Design Since 1937




CREW CARWASH BUILDING RENDERINGS

CREW CARWASH, INC
LaCrosse, WI


07/25/2024
PRO2024




Solutions by Design Since 1937

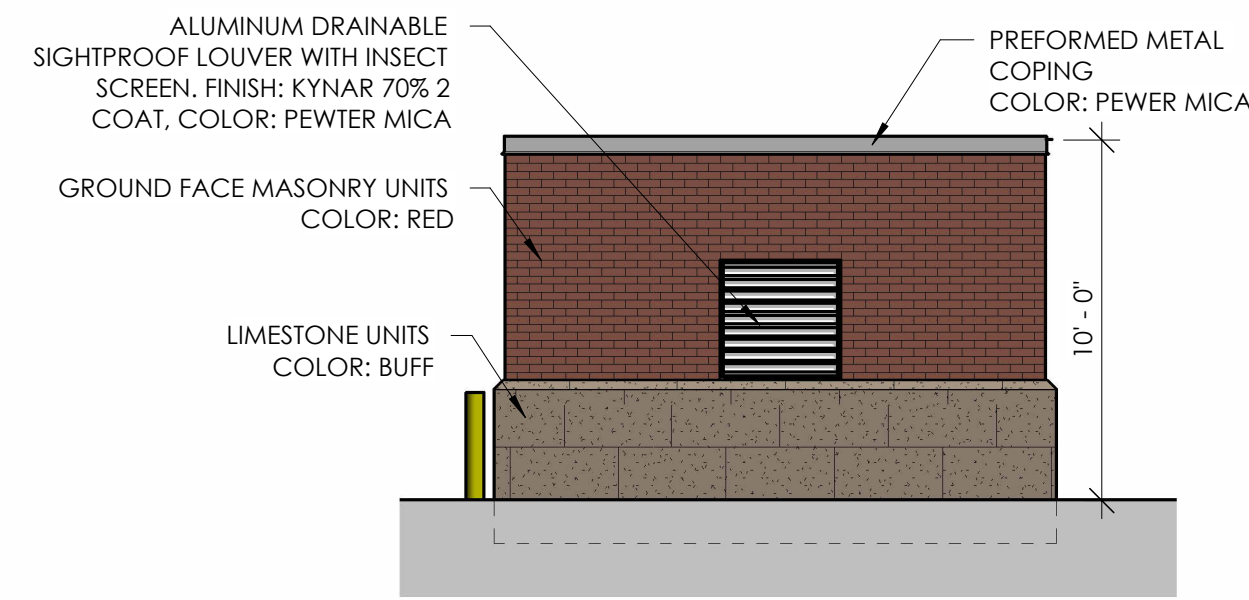


1 ENCLOSURE ELEVATION - EAST
3/16" = 1'-0"

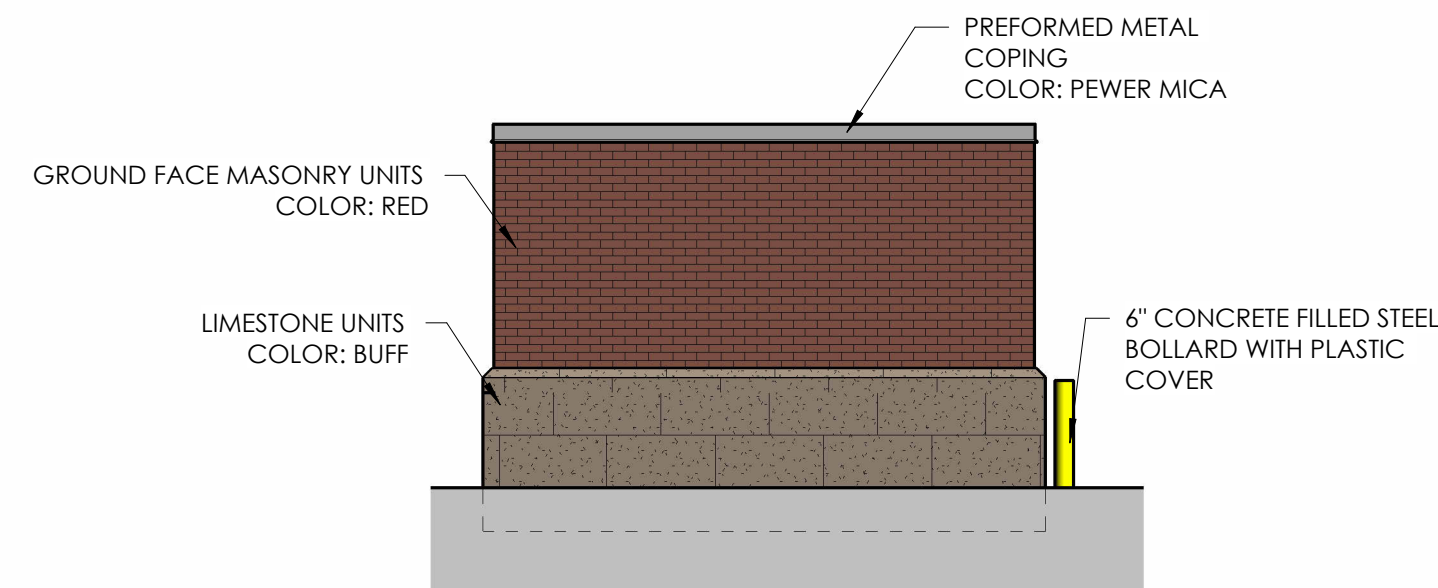


2 ENCLOSURE ELEVATION - WEST
3/16" = 1'-0"

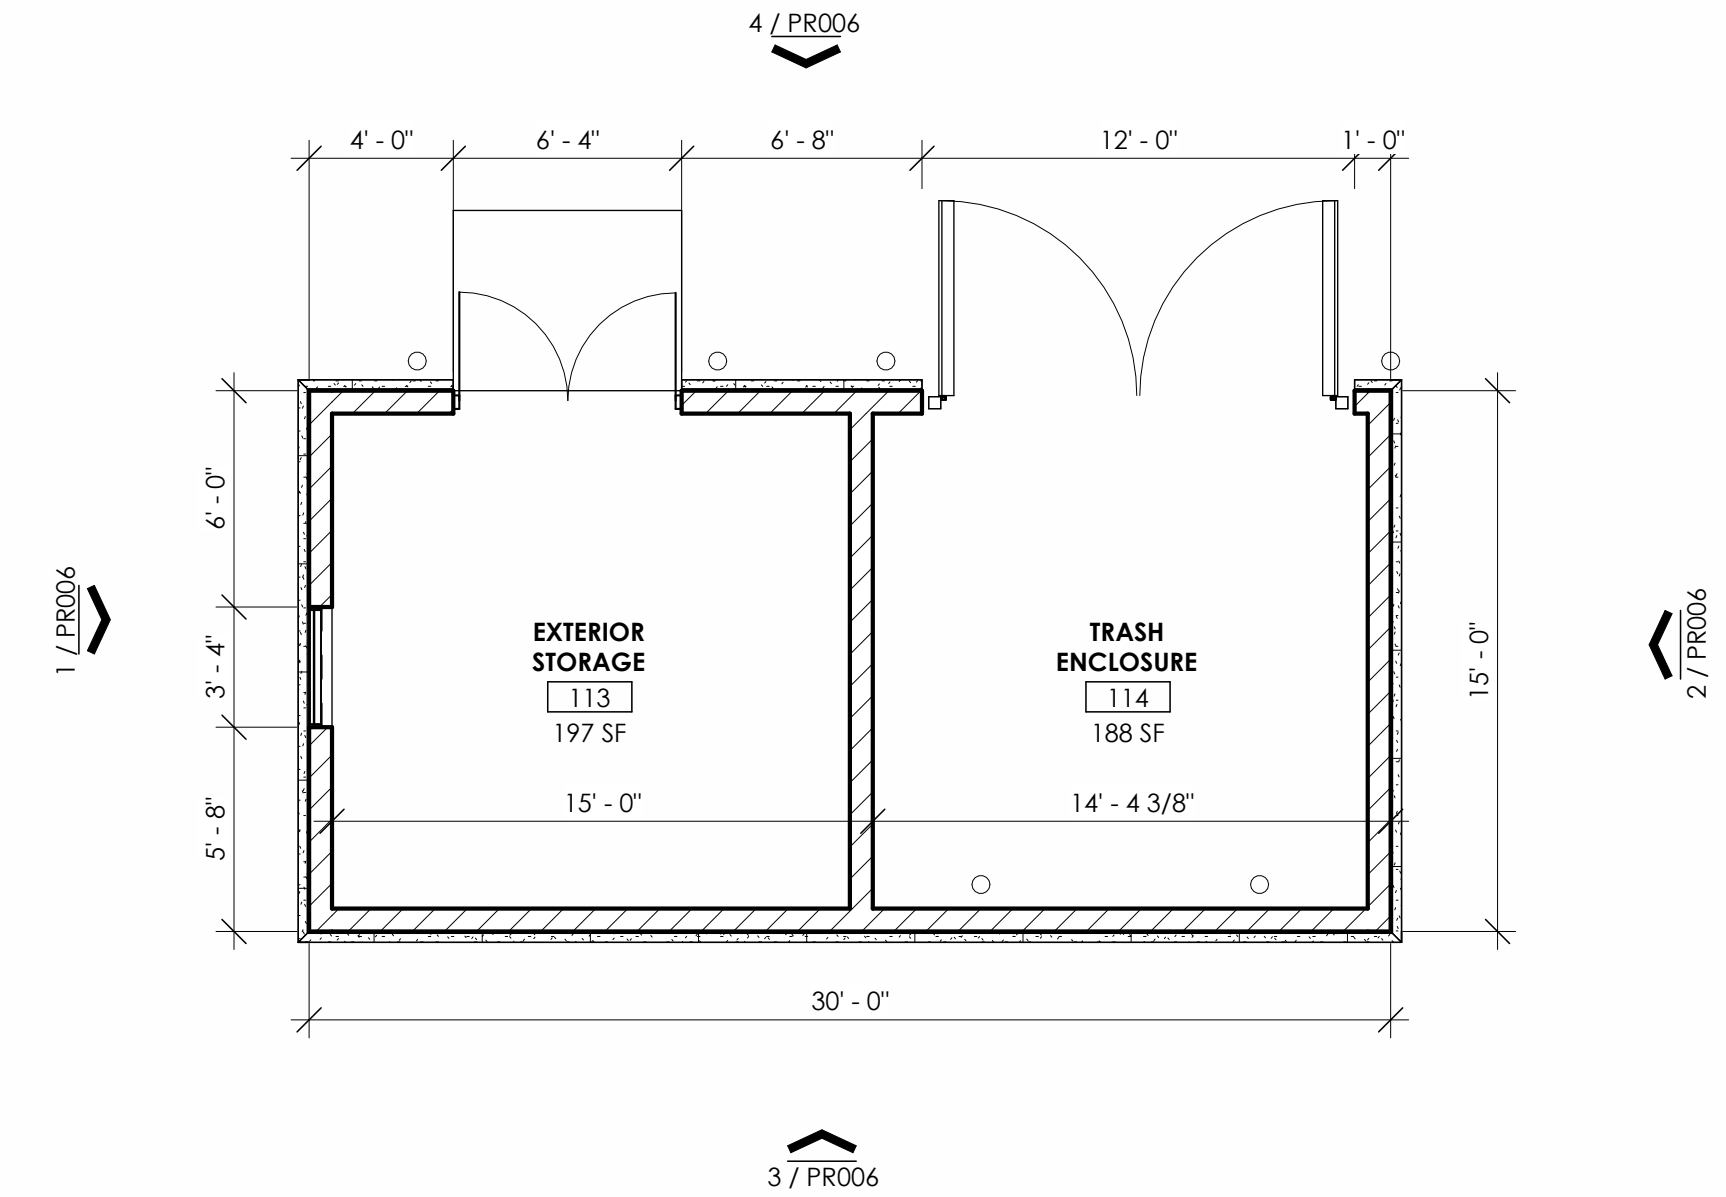

5 TRASH ENCLOSURE FLOOR PLAN
3/16" = 1'-0"

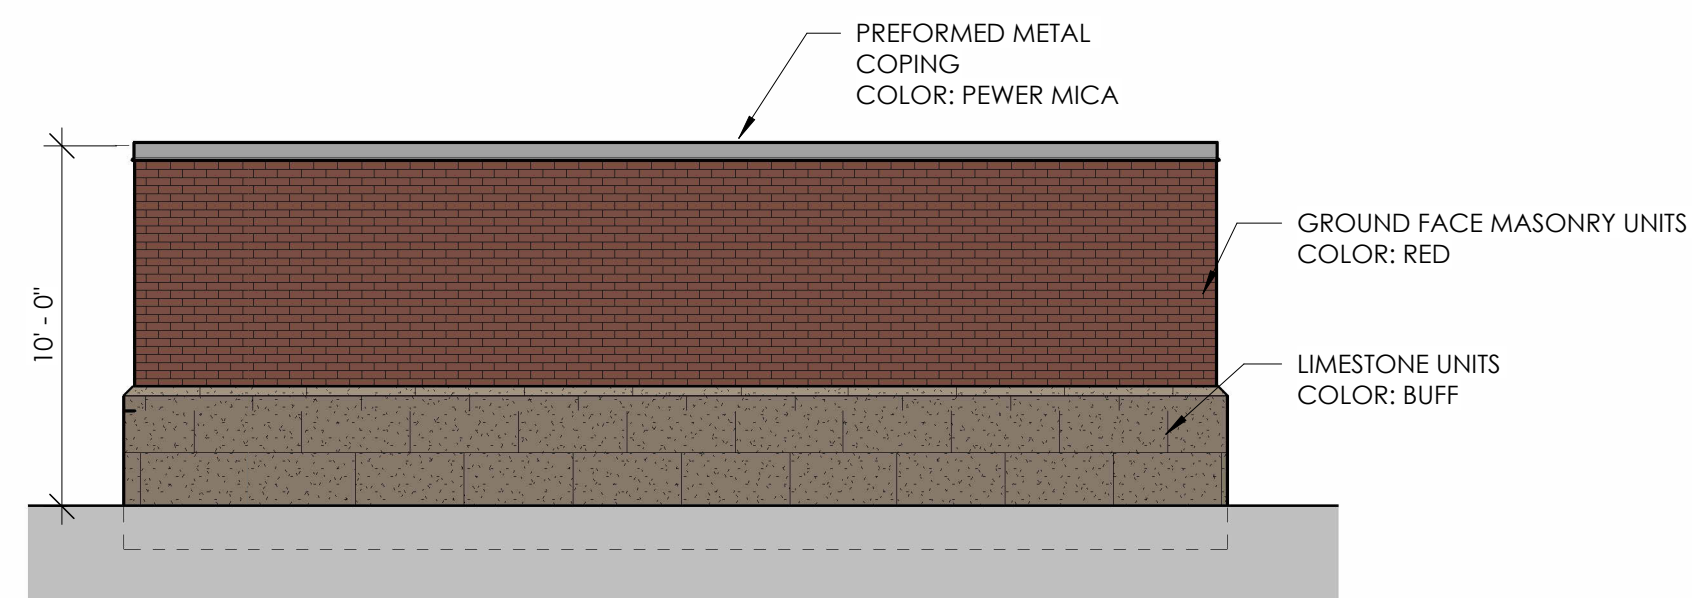

3 ENCLOSURE ELEVATION - NORTH
3/16" = 1'-0"

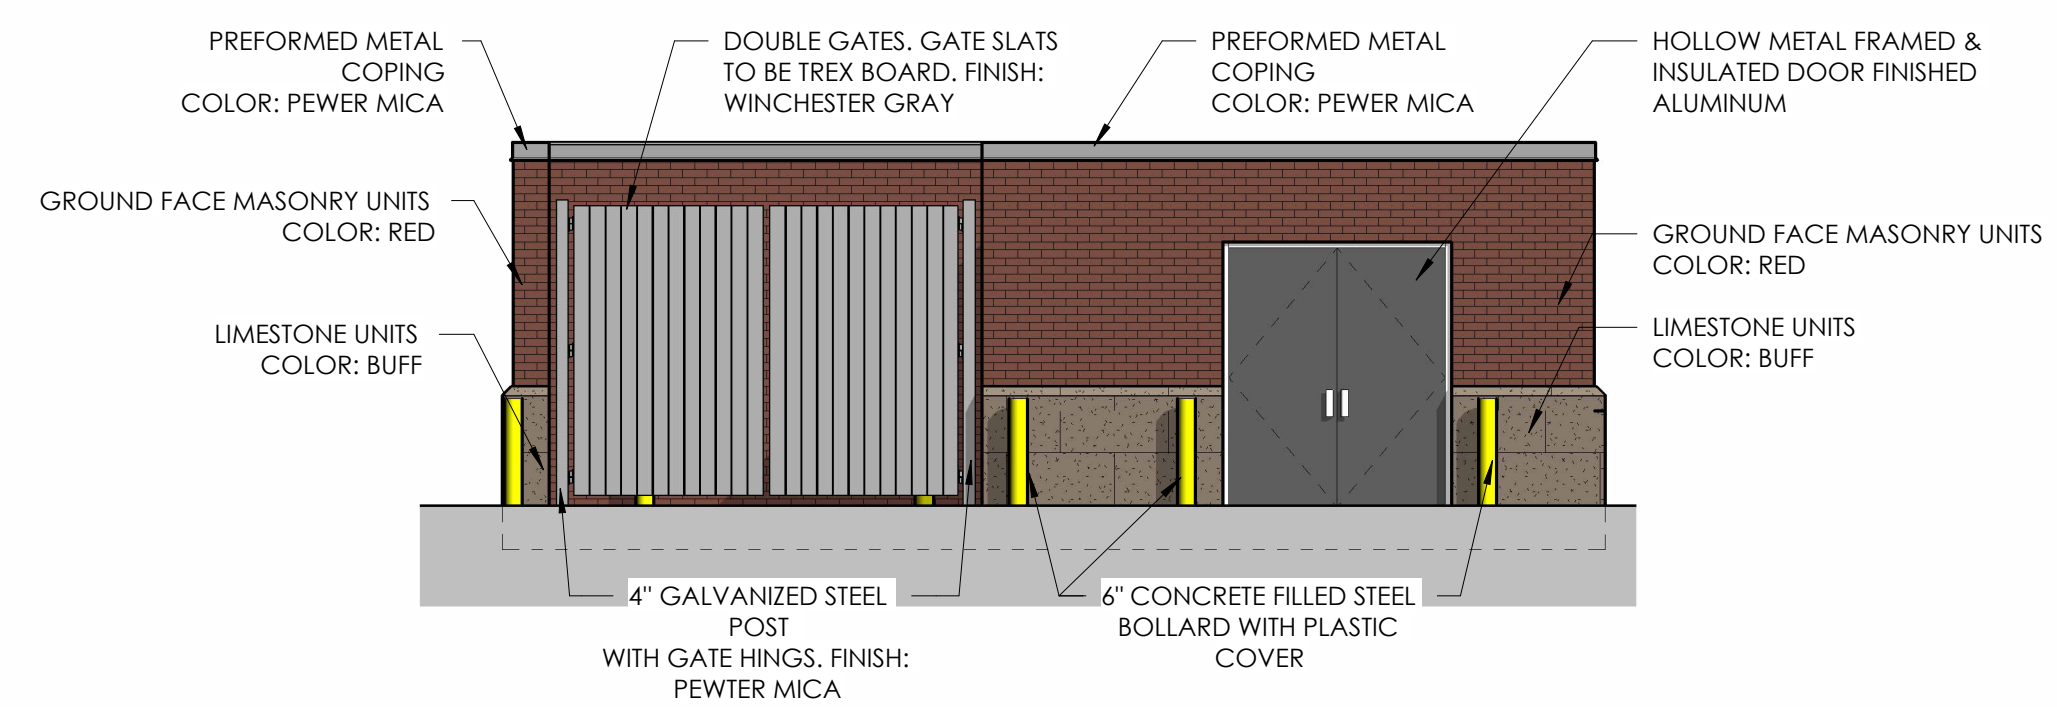

4 ENCLOSURE ELEVATION - SOUTH
3/16" = 1'-0"



SITE ENCLOSURE PLAN AND ELEVATIONS

CREW CARWASH, INC
LaCrosse, WI

07/25/2024
PRO2024
3/16" = 1'-0"



Solutions by Design Since 1937