

MISINTERPRETATION.

THIS DOCUMENT IS THE PROPERTY OF I & S GROUP INC. AND MAY NOT BE USED, COPIED OR DUPLICATED WITHOUT PRIOR WRITTEN CONSENT.


PROJECT

2301 7TH STREET HOUSING

LA CROSSE WISCONSIN REVISION SCHEDULE DESCRIPTION 23-30104 PROJECT NO. FILE NAME 30104-C5-LAND DRAWN BY **DESIGNED BY REVIEWED BY** ORIGINAL ISSUE DATE --/--/--

PLANTING PLAN

C5-20

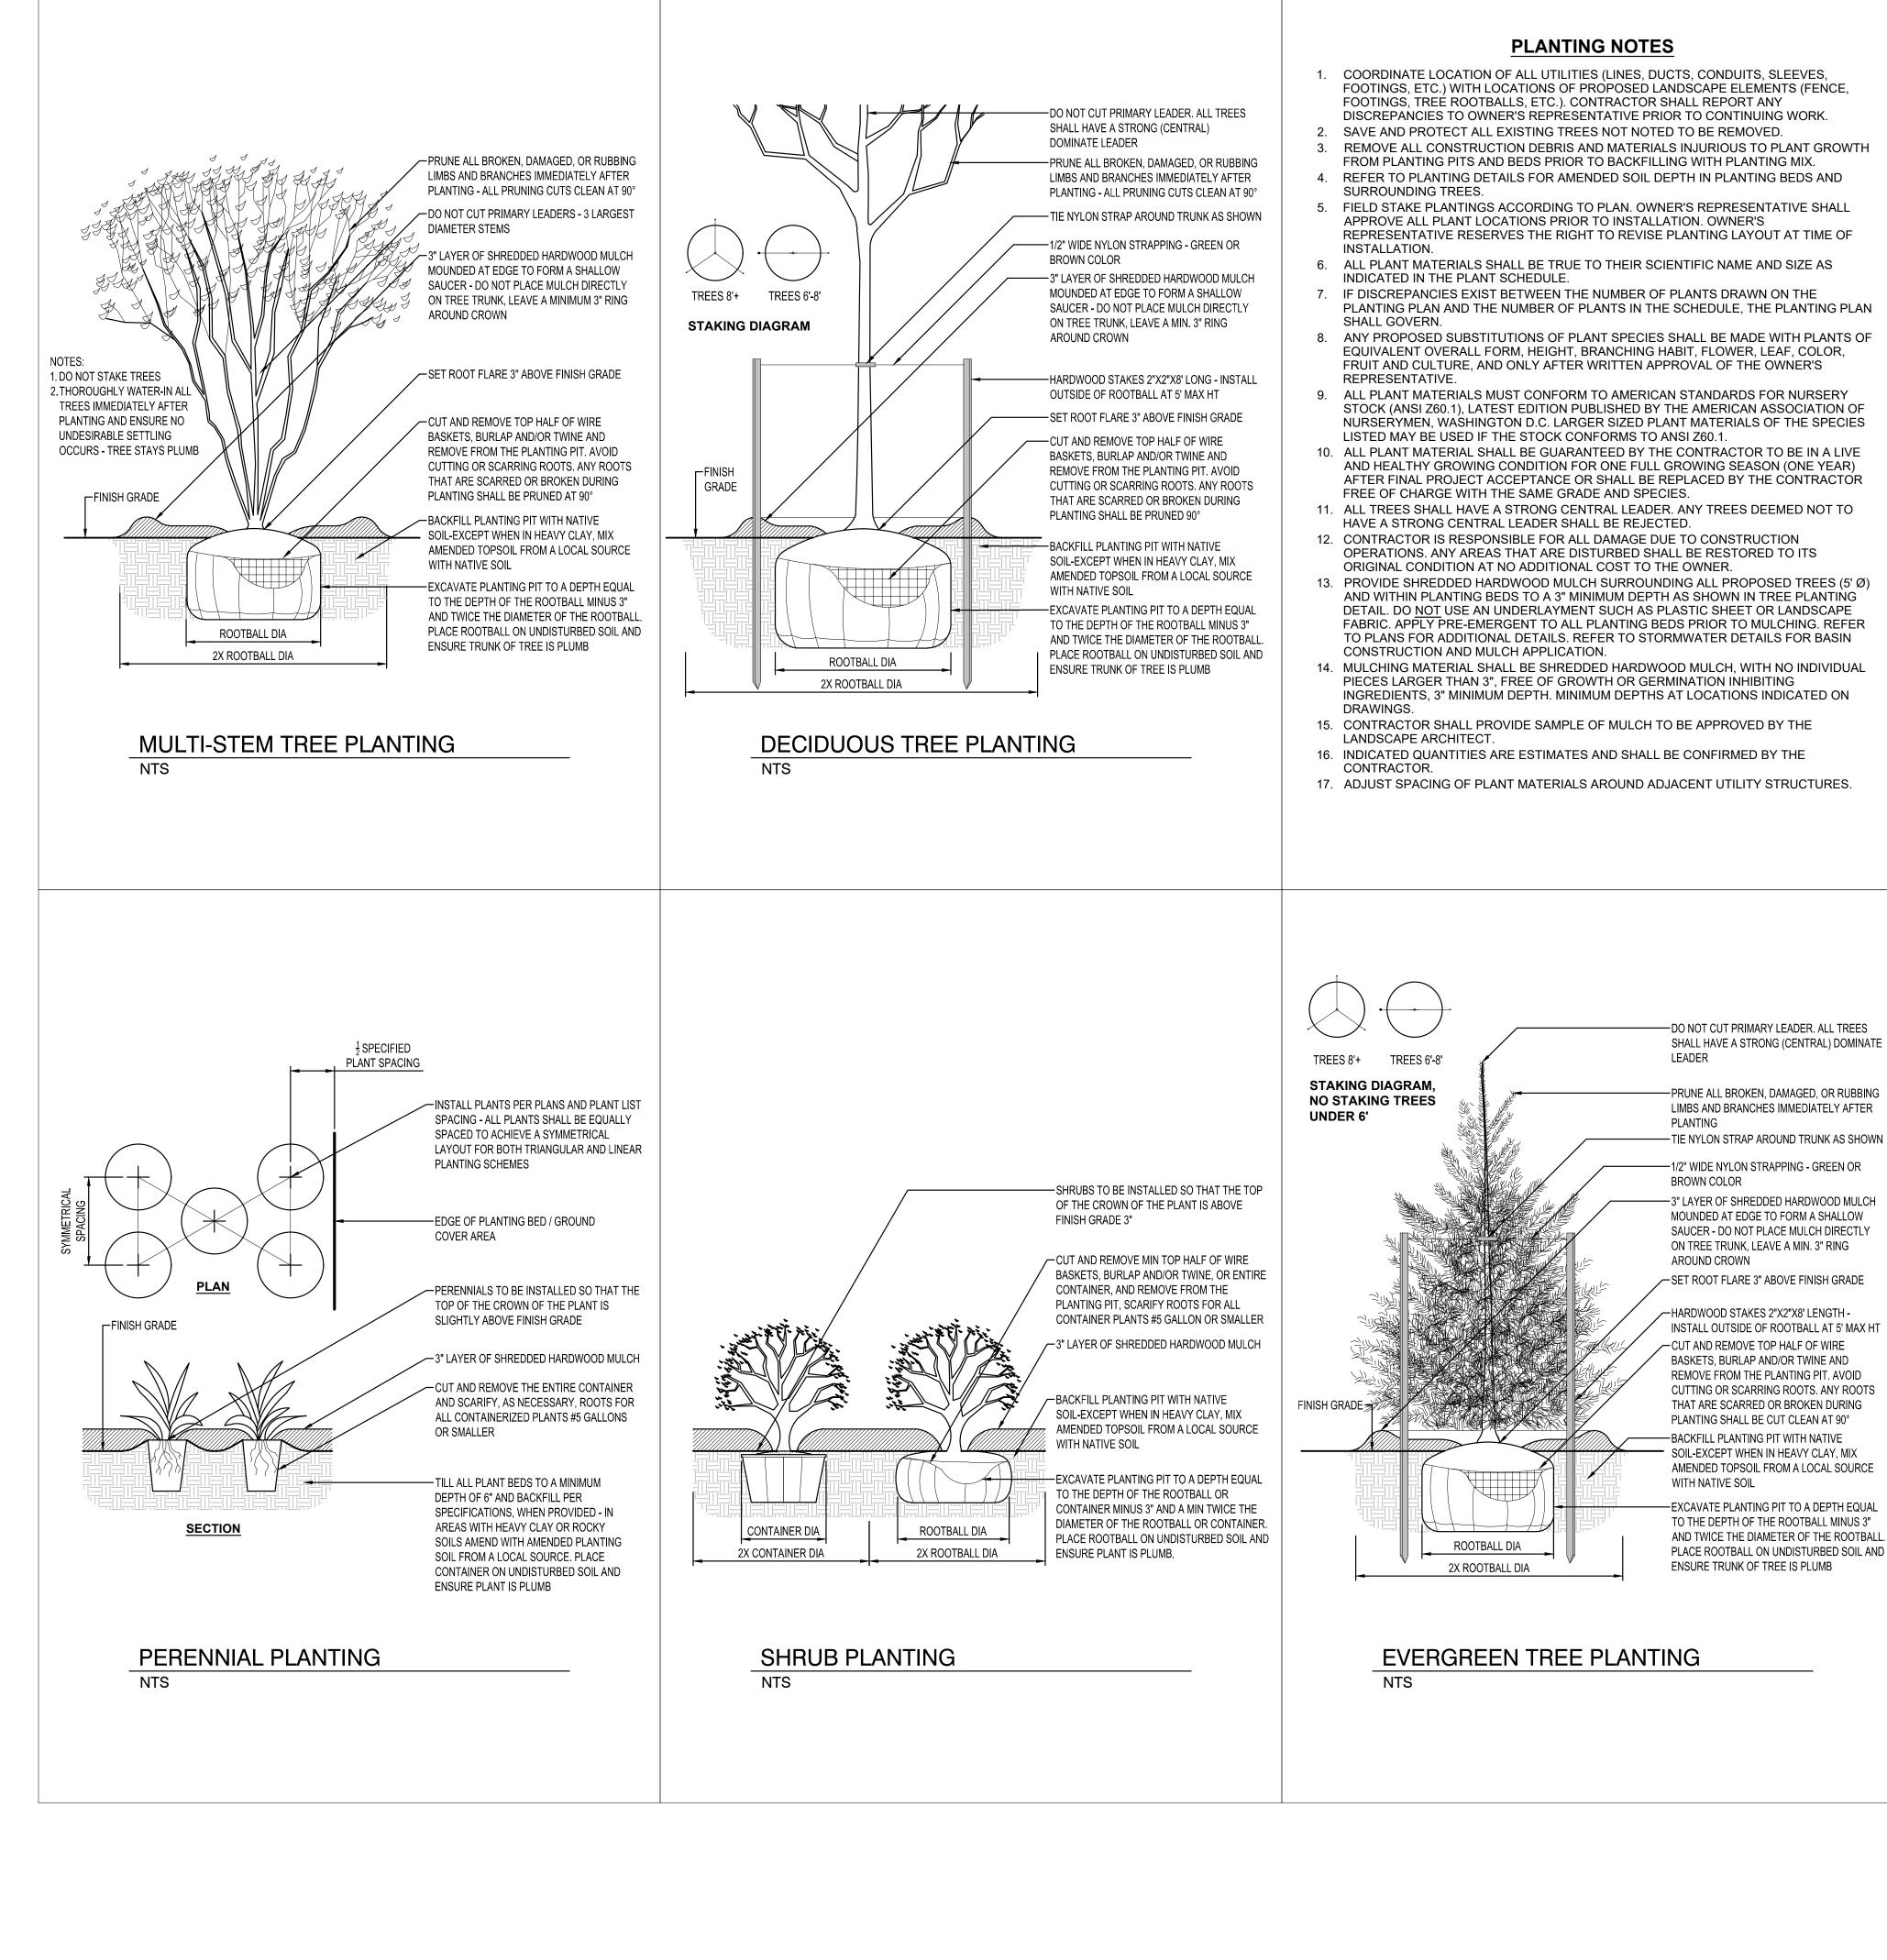

ISG

~

Z

ANIMI

NOTE:

THE CLARITY OF THESE PLANS DEPEND UPON COLOR COPIES. IF THIS TEXT DOES NOT APPEAR IN COLOR, THIS IS NOT AN ORIGINAL PLAN SET AND MAY RESULT IN MISINTERPRETATION.

THIS DOCUMENT IS THE PROPERTY OF I & S GROUP, INC. AND MAY NOT BE USED, COPIED OR DUPLICATED WITHOUT PRIOR WRITTEN CONSENT.

PROJECT

2301 7TH STREET
HOUSING

REVISION SCHEDULE

DATE DESCRIPTION BY

PROJECT NO. 23-30104

FILE NAME 30104-C5-LAND

DRAWN BY --
DESIGNED BY --
REVIEWED BY ---

TITLE

ORIGINAL ISSUE DATE --/--/--

CLIENT PROJECT NO.

PLANTING NOTES AND DETAILS

SHEET

C5-30

L