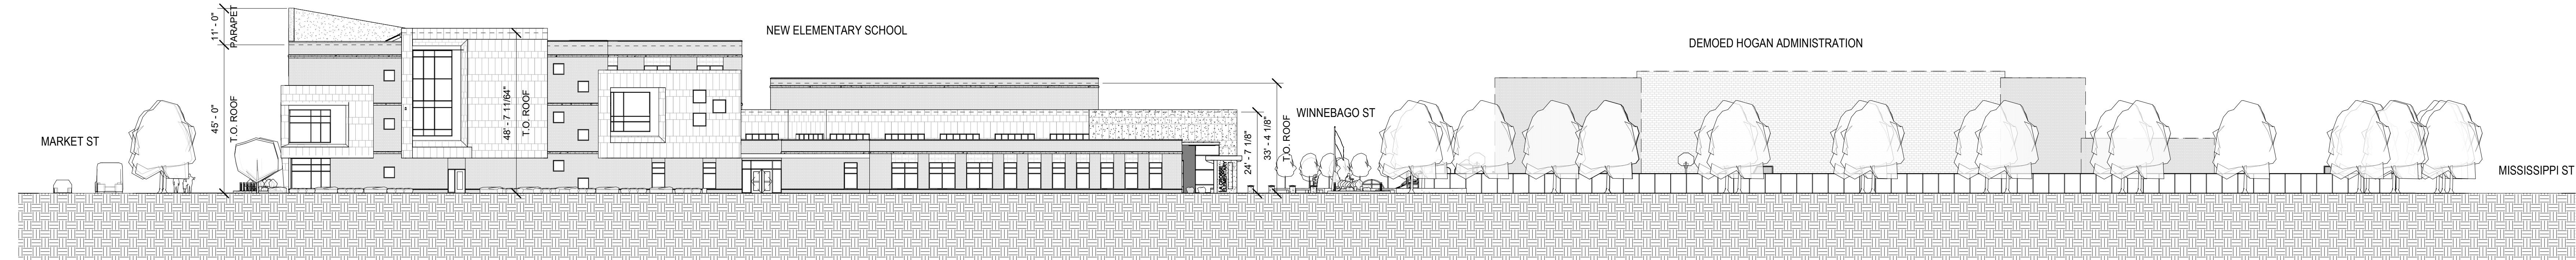
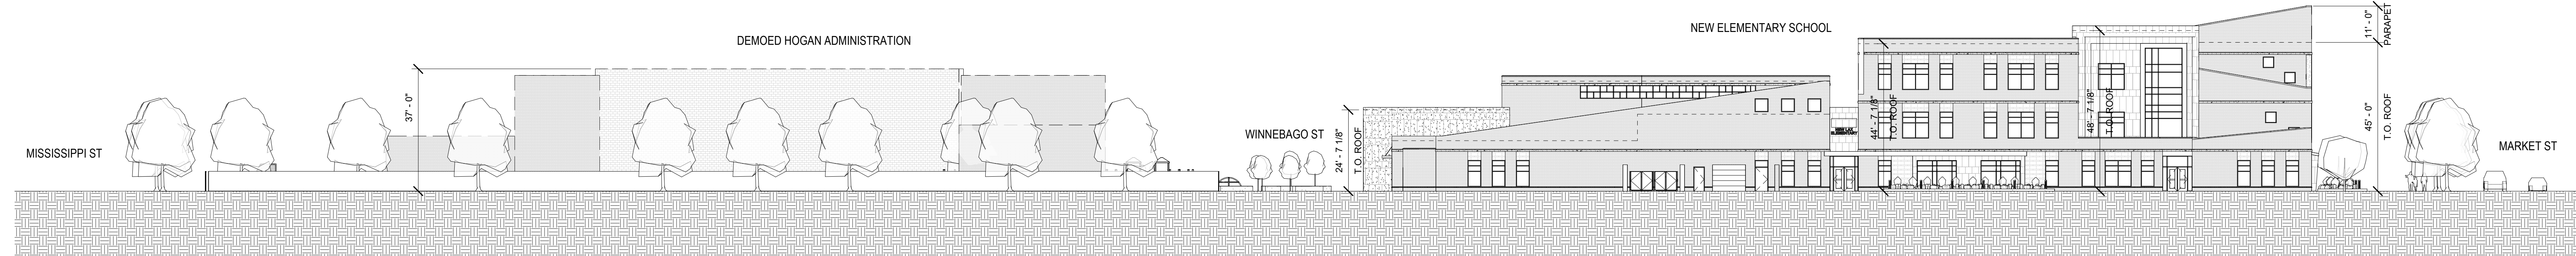


A:\sd\03\2025\11\30\28 AM\Audited_Docs\3752 - LaCrosse School 2024 Referendum\3752_LCSD_New Elementary School.rvt
4/30/2025 11:30:28 AM

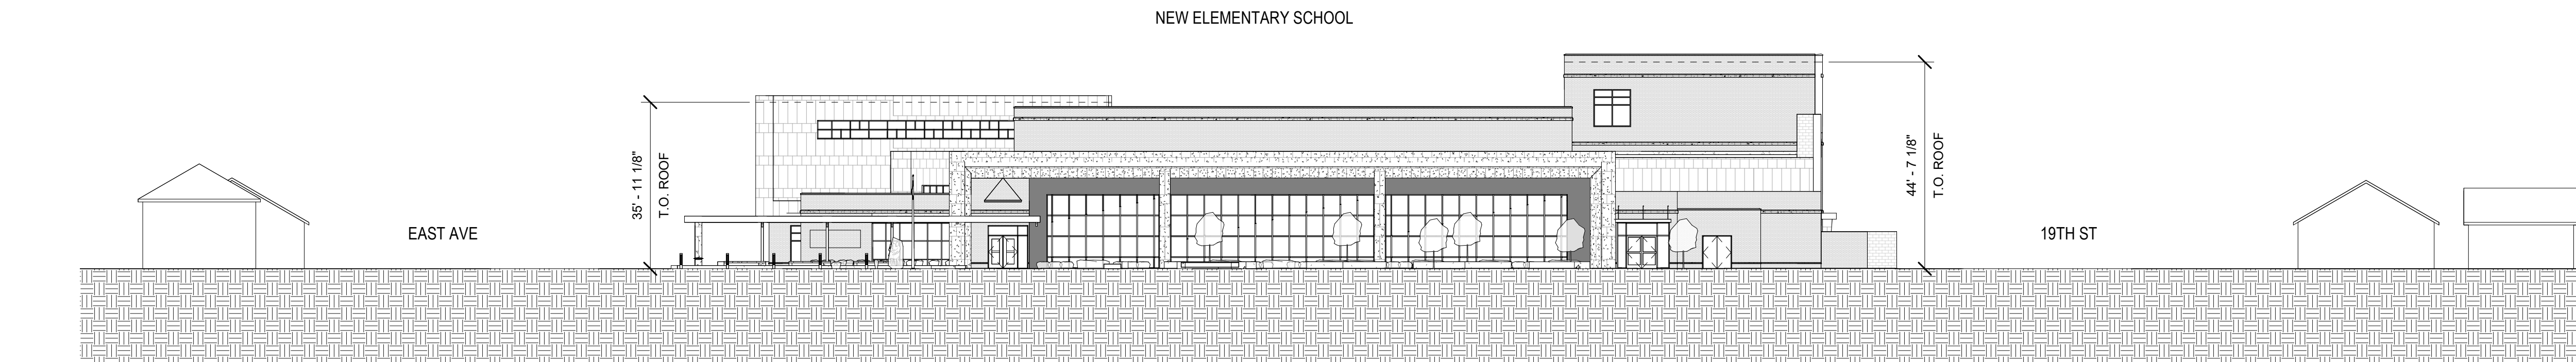
6A OVERALL ELEVATION - EAST AVE
SD0.3 Scale: 3/64" = 1'-0"




6B OVERALL ELEVATION - 9TH ST
SD0.3 Scale: 3/64" = 1'-0"









6C OVERALL ELEVATION - WINNEBAGO ST
SD0.3 Scale: 3/64" = 1'-0"



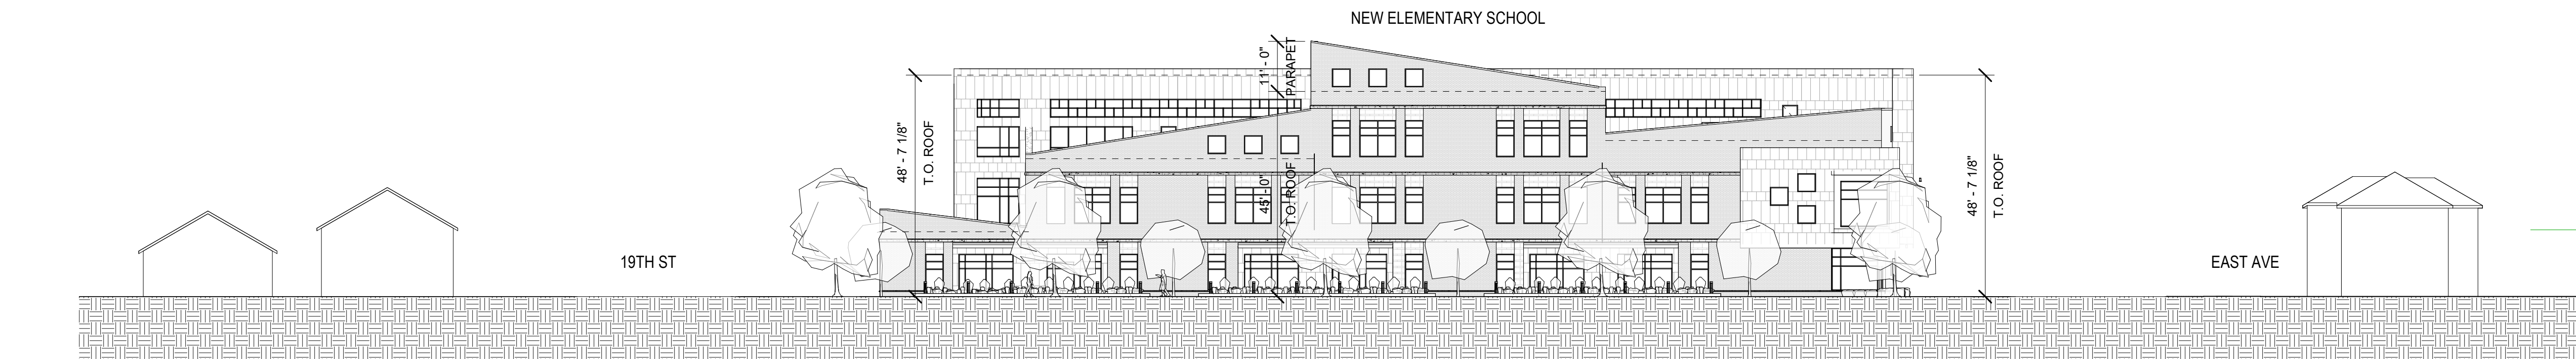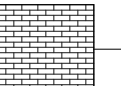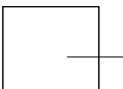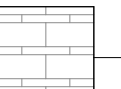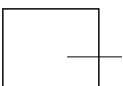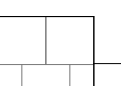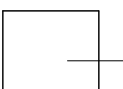6D OVERALL ELEVATION - MARKET ST
SD0.3 Scale: 3/64" = 1'-0"



EXTERIOR MATERIAL LEGEND	
 MWP-1 - METAL WALL PANEL	 FB-1 - FACE BRICK
 MWP-2 - METAL WALL PANEL	 BMU-1 - BURNISHED MASONRY UNITS
 MWP-3 - METAL WALL PANEL	 FCS-1 - FIBER CEMENT REVEAL PANEL SIDING
 MWP-4 - METAL WALL PANEL	 STNV-1 - ANCHORED STONE VENEER

**NOT FOR
CONSTRUCTION**

Project Number:
3752

Issued For:
SD Set

03/28/25
Sheet Title:
**BUILDING
ELEVATIONS**

Sheet Number:
SD0.3

© 2020 Bray Associates Architects, Inc.

Project Title:
**New Building for
New Elementary School
La Crosse School District
807 East Ave S
La Crosse, WI 54601**

REVISIONS:
DATE DESCRIPTION

Milwaukee
829 South 1st Street
Milwaukee, Wisconsin 53204
T: 414.226.0200
Sheboygan • Davenport • Moline
www.brayarch.com

BRAY
ARCHITECTS