







PUBLIC + RESIDENT AMMENITIES




ACTIVE STREETFRONT




CONTEMPORARY

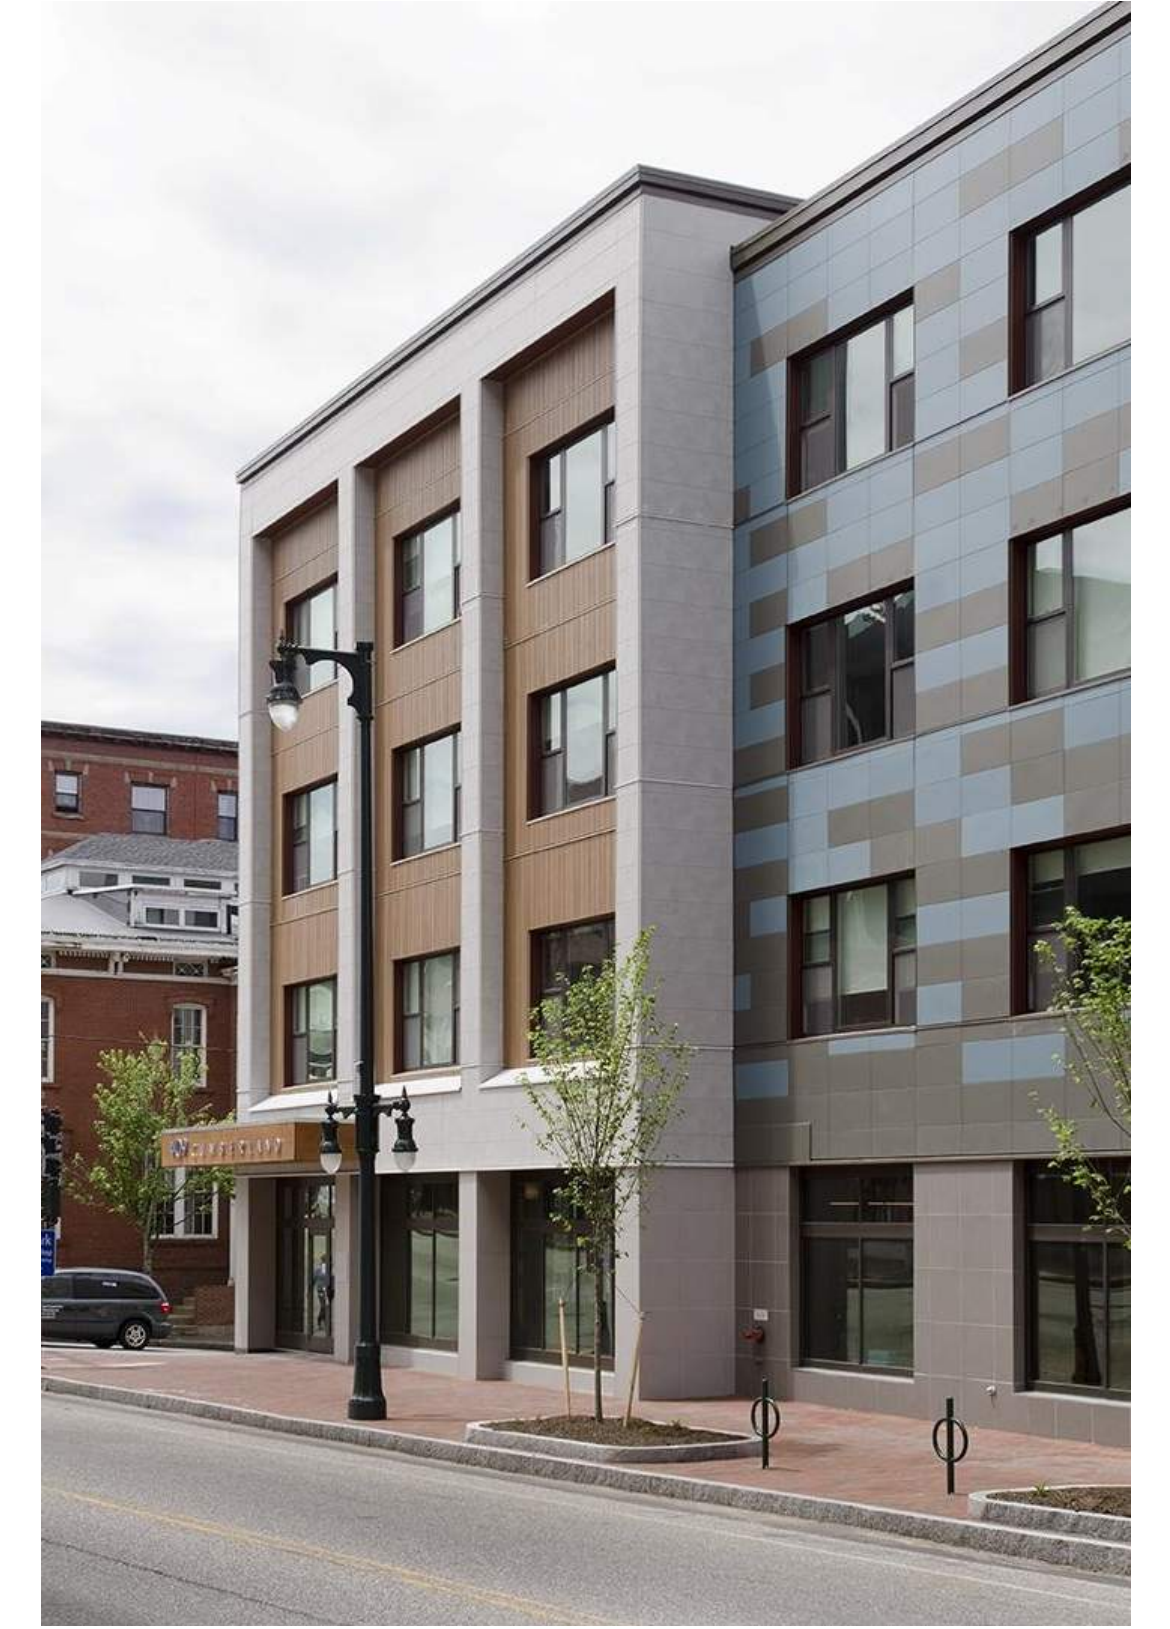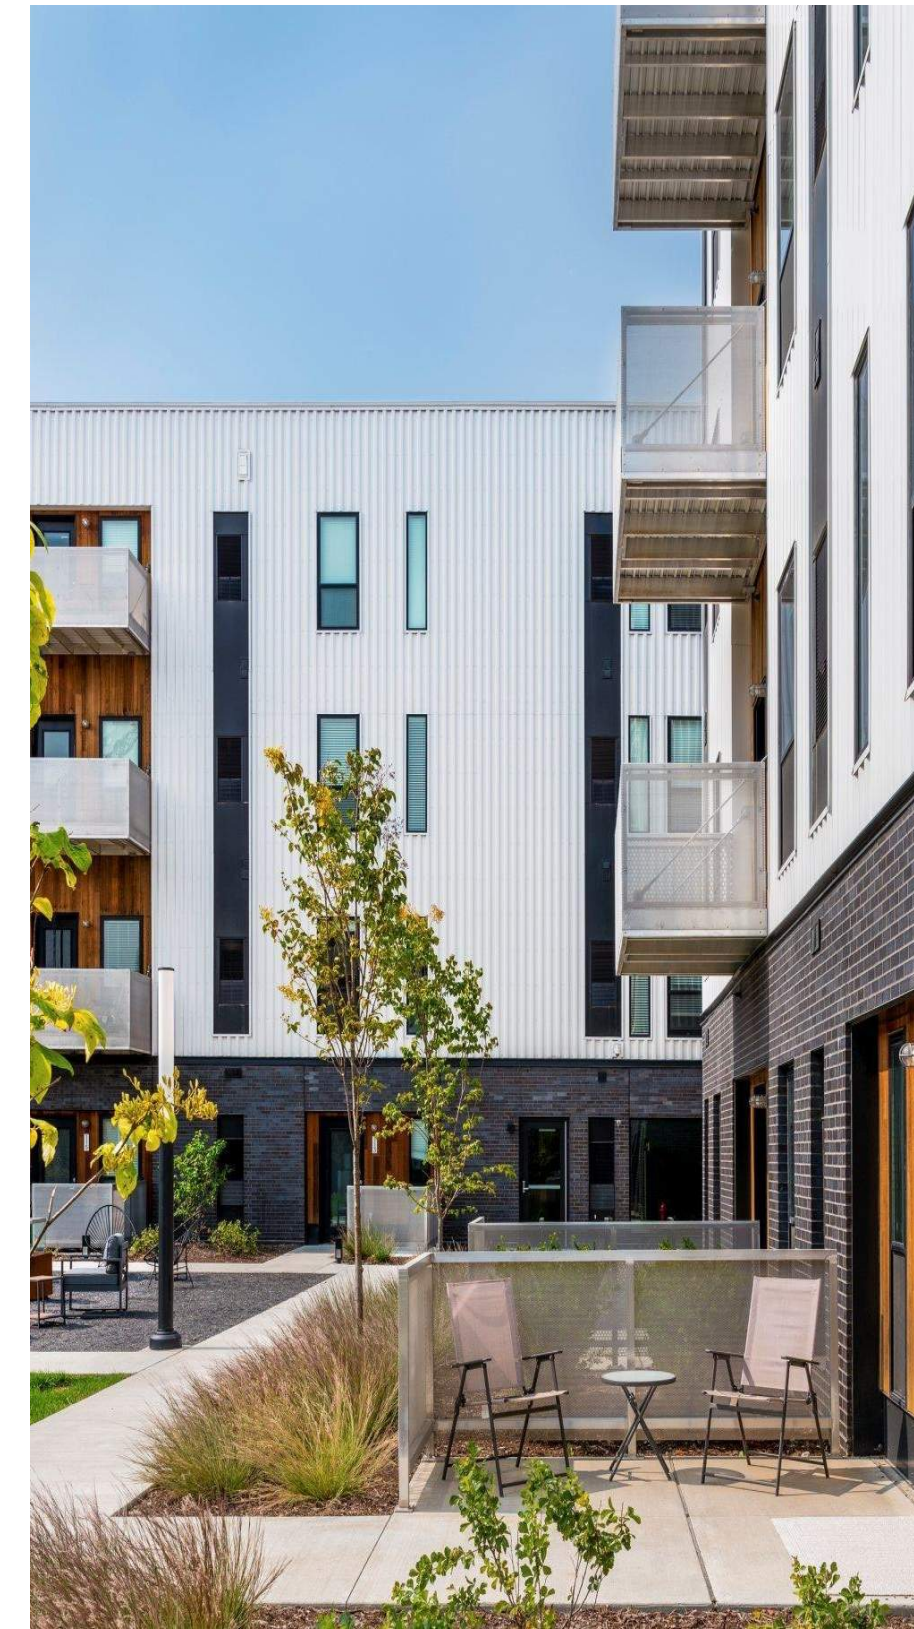


APARTMENT BUILDING – PRECEDENT IMAGERY

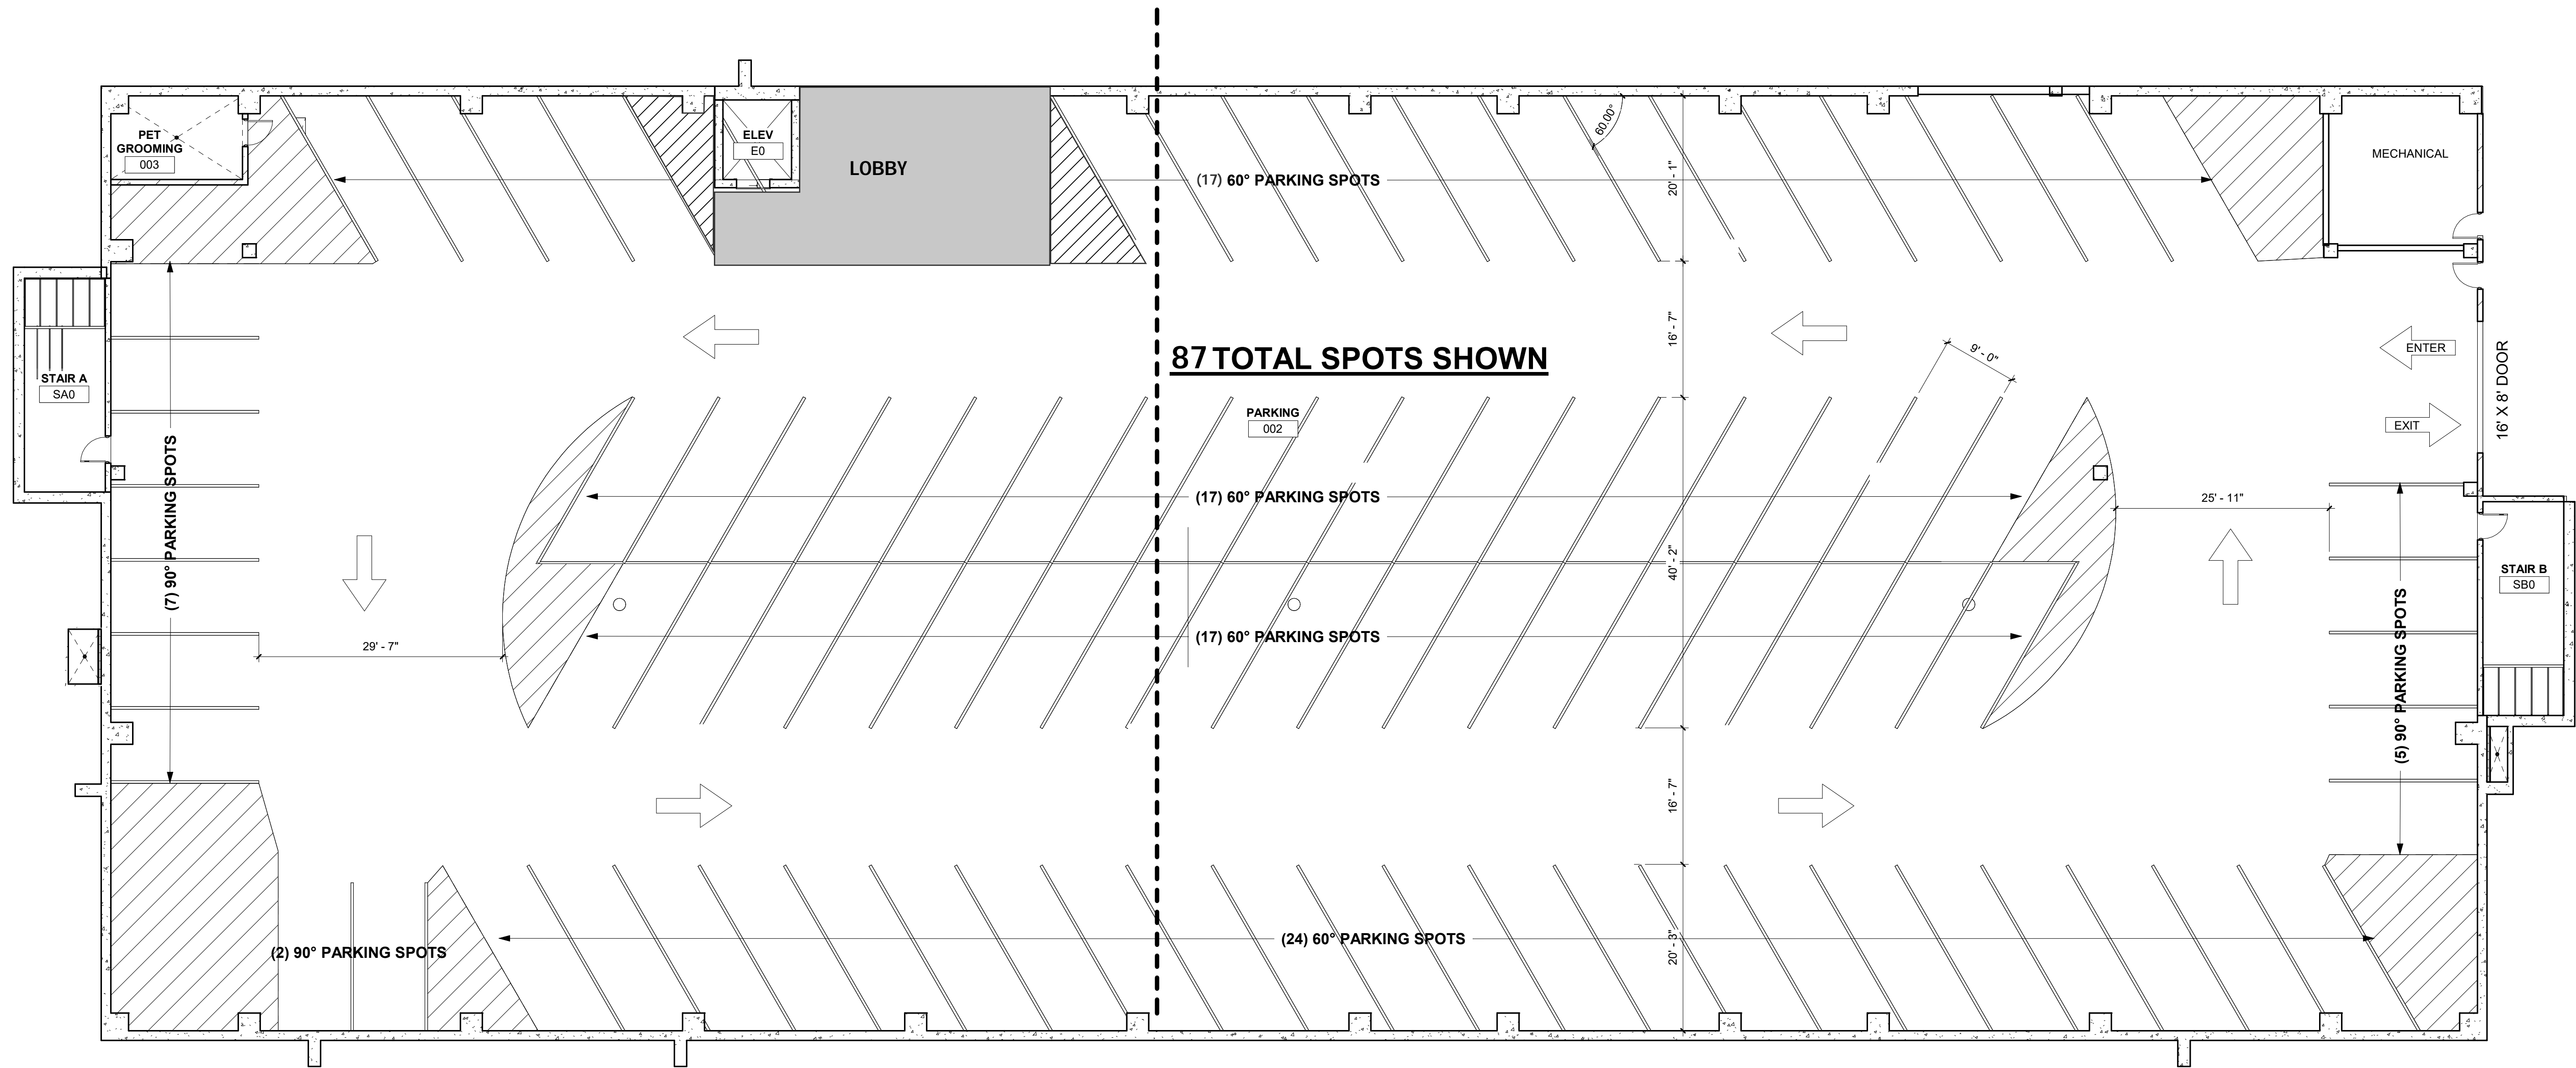


APARTMENT BUILDING – FIRST FLOOR PARKING PLAN

3/32" = 1'-0" 






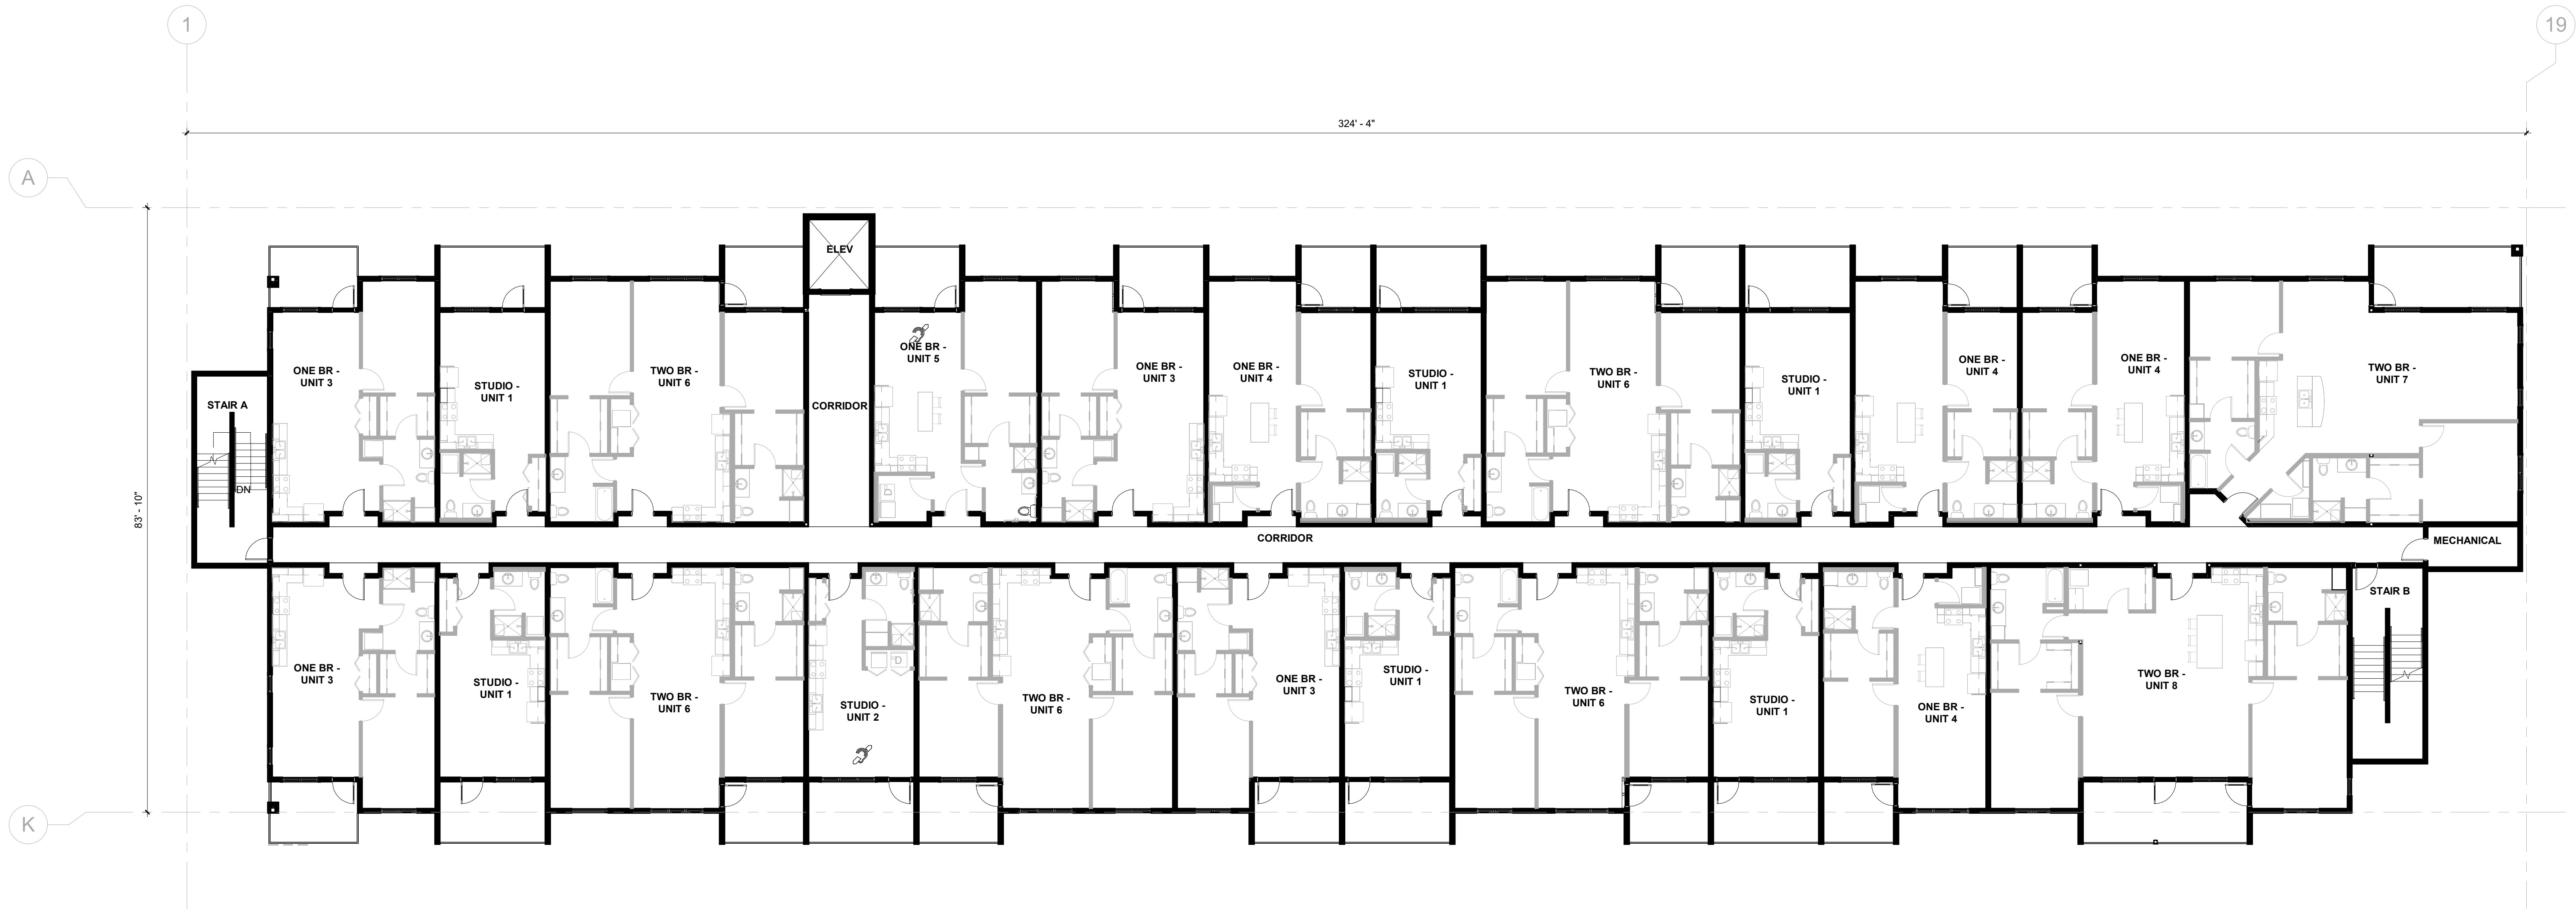

APARTMENT BUILDING – SECOND THROUGH FOURTH FLOOR PLAN

3/32" = 1'-0" 



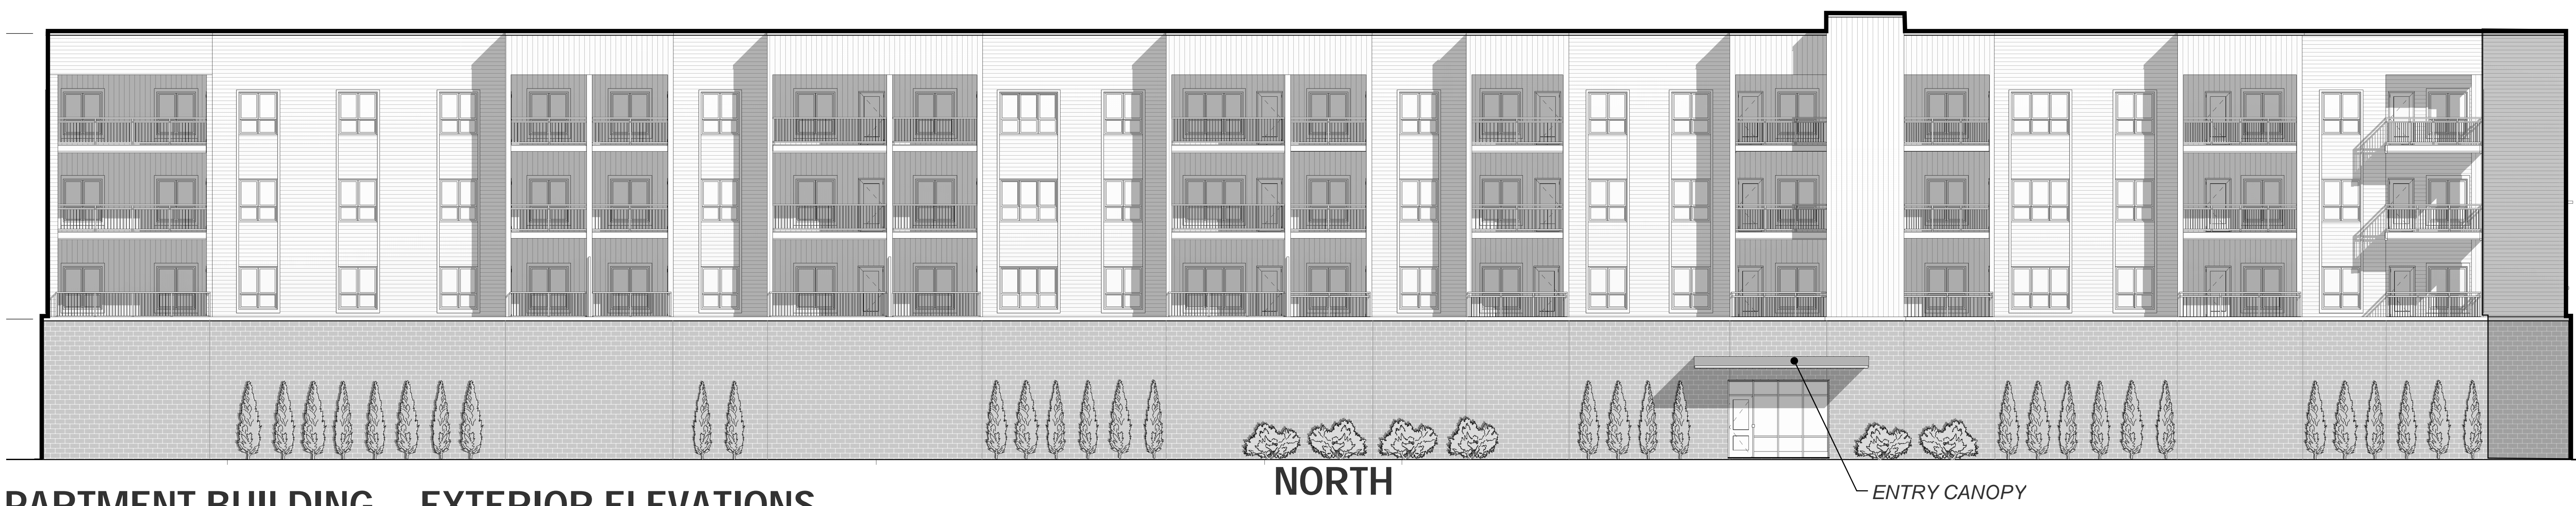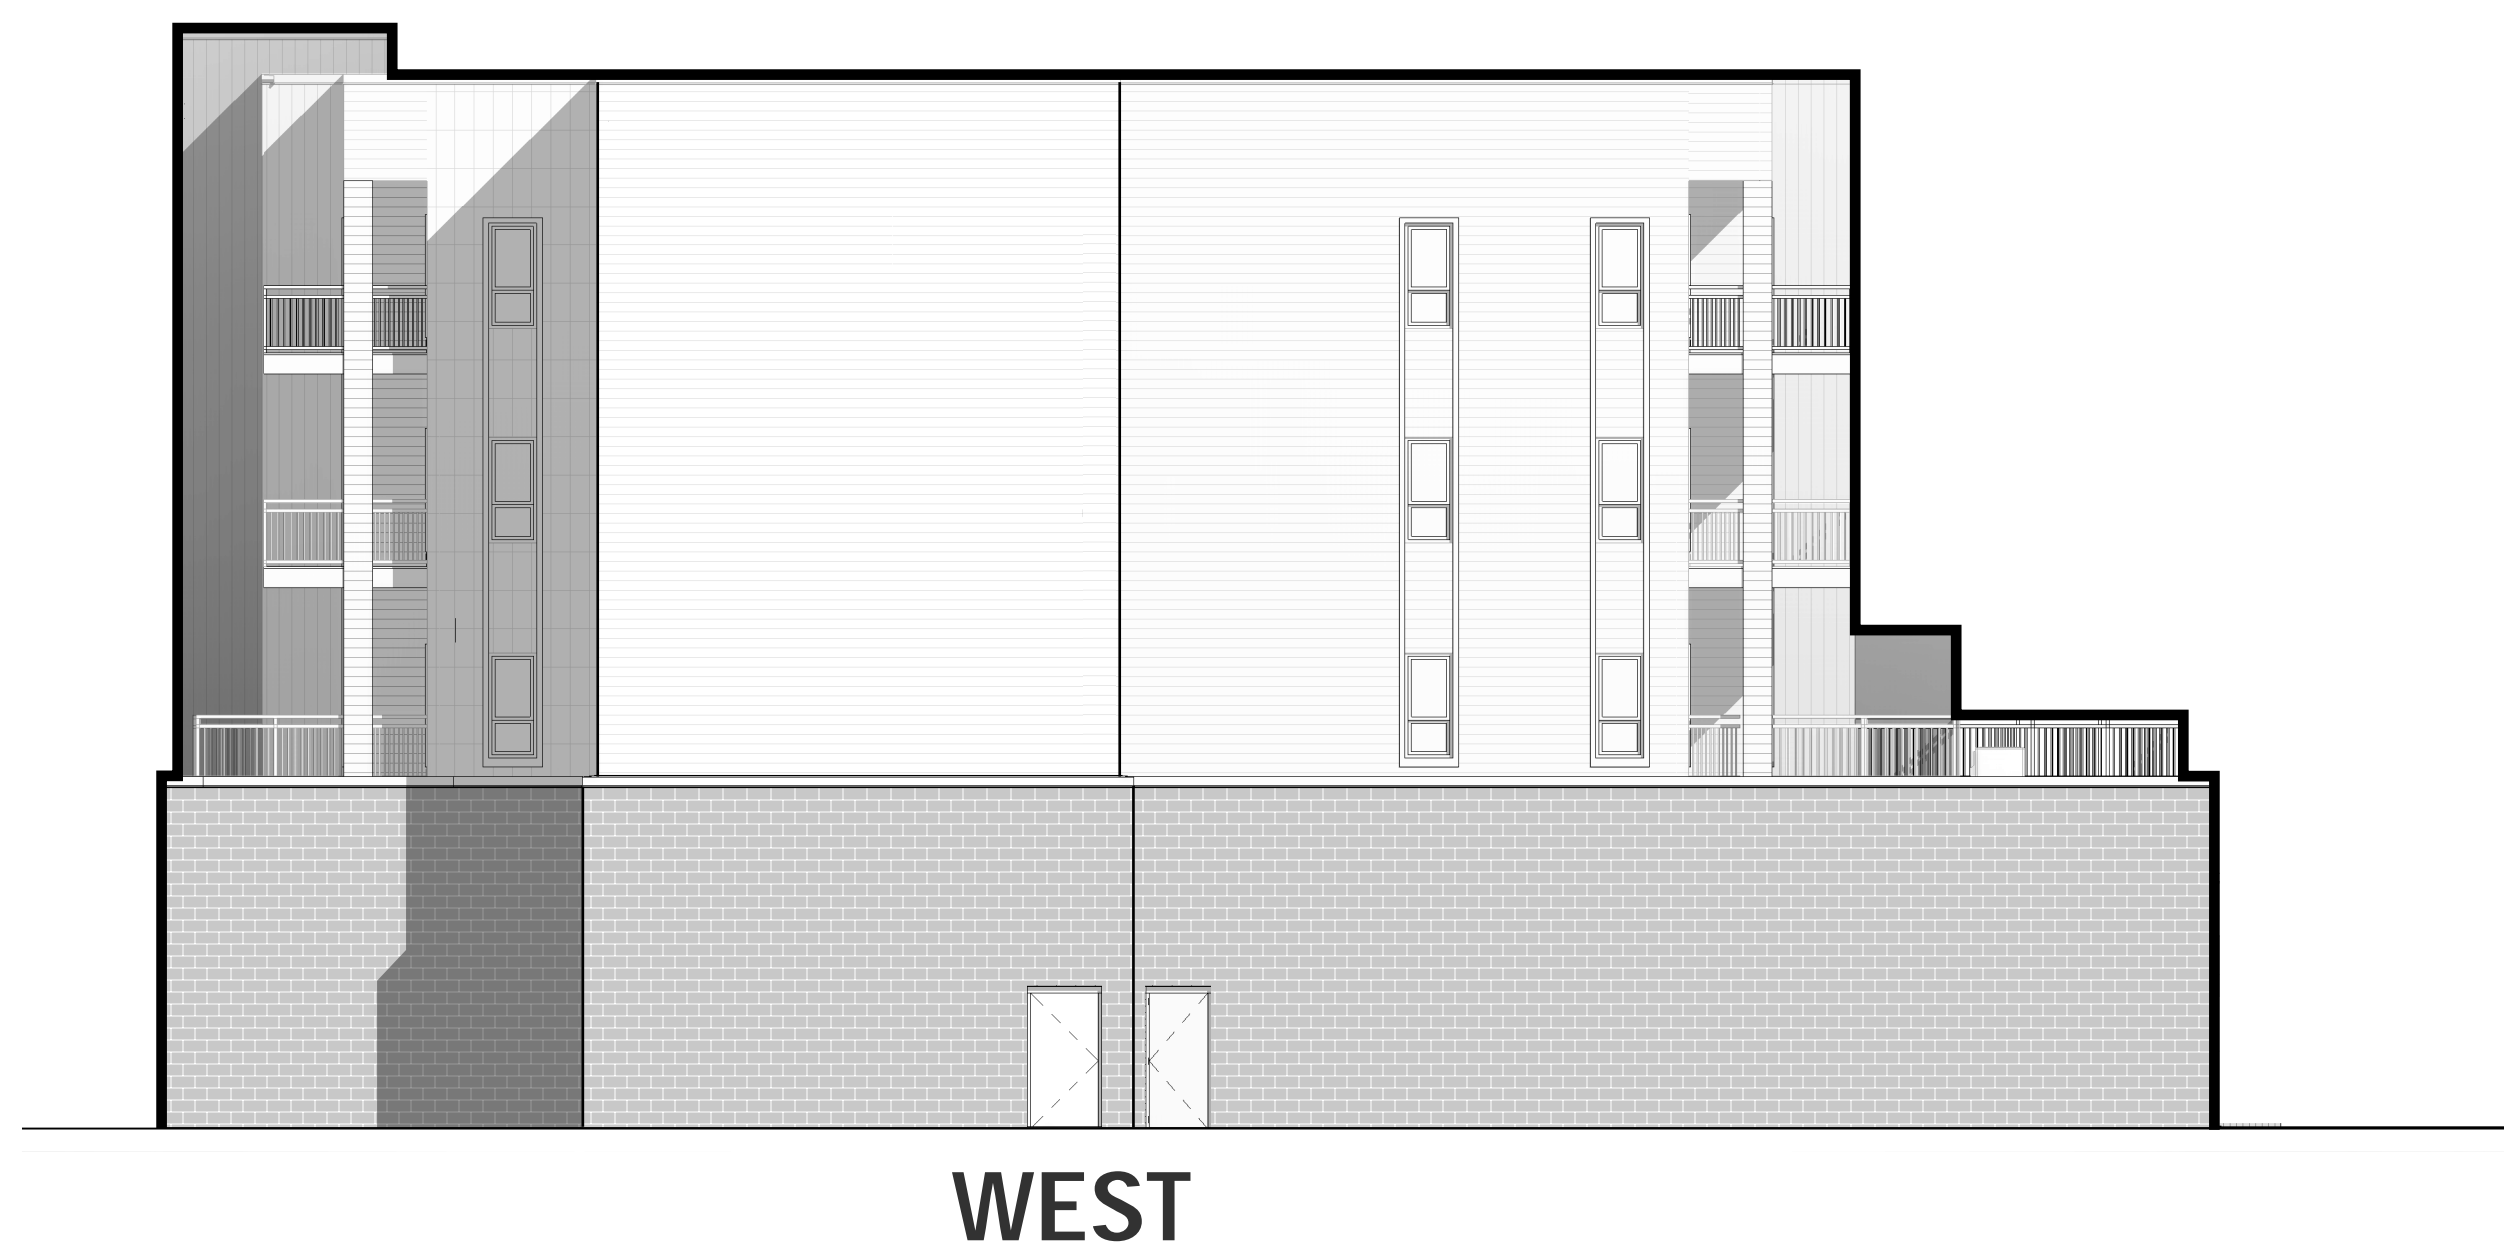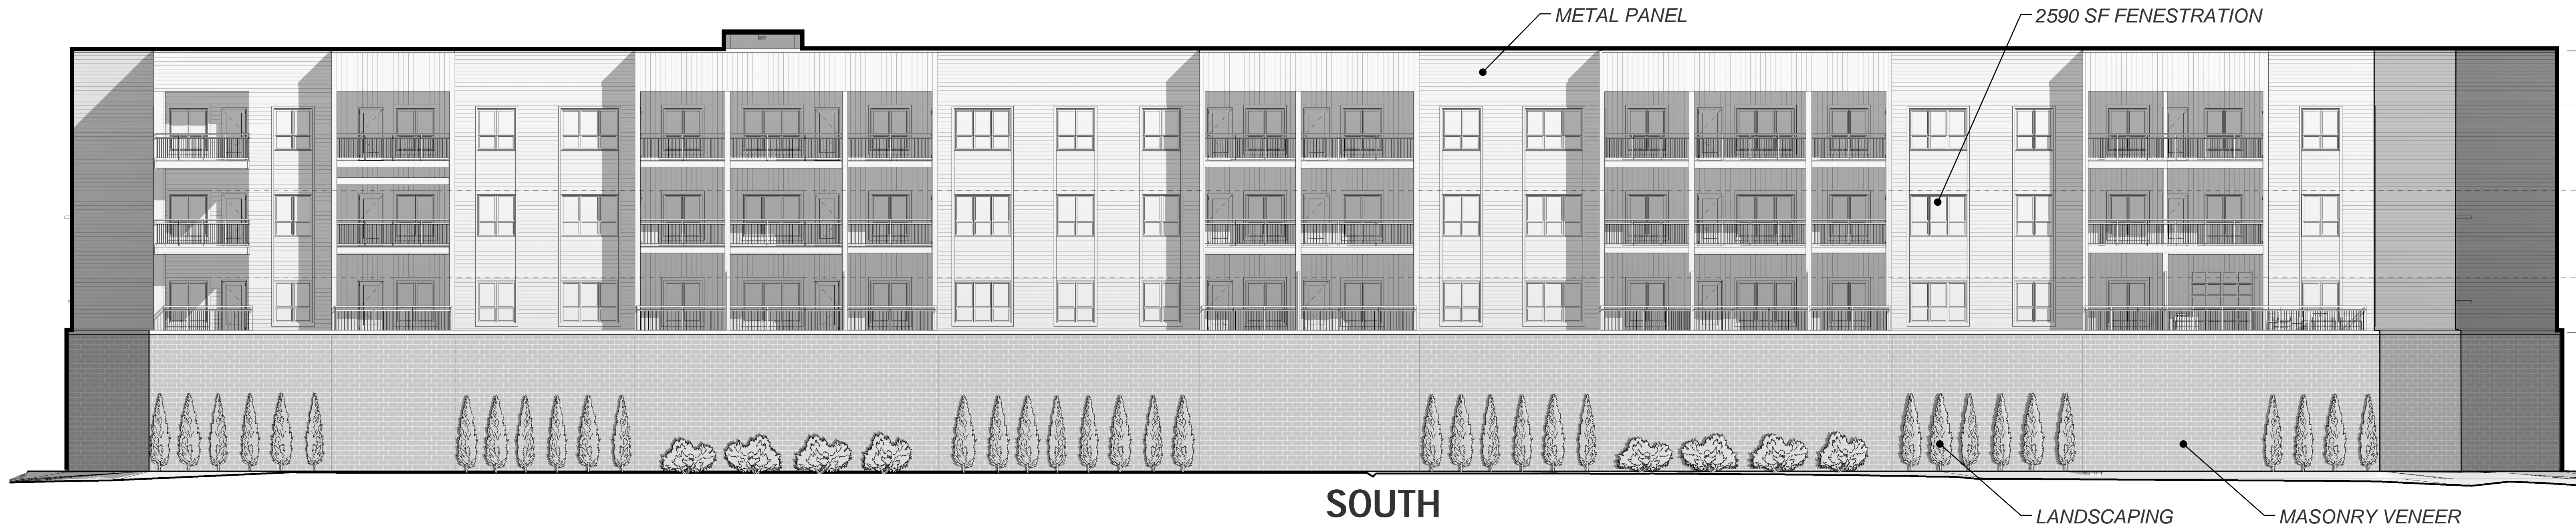


APARTMENT BUILDING – EXTERIOR ELEVATIONS

3/32" = 1'-0"






FIRST FLOOR PLAN
1/8" = 1'-0"

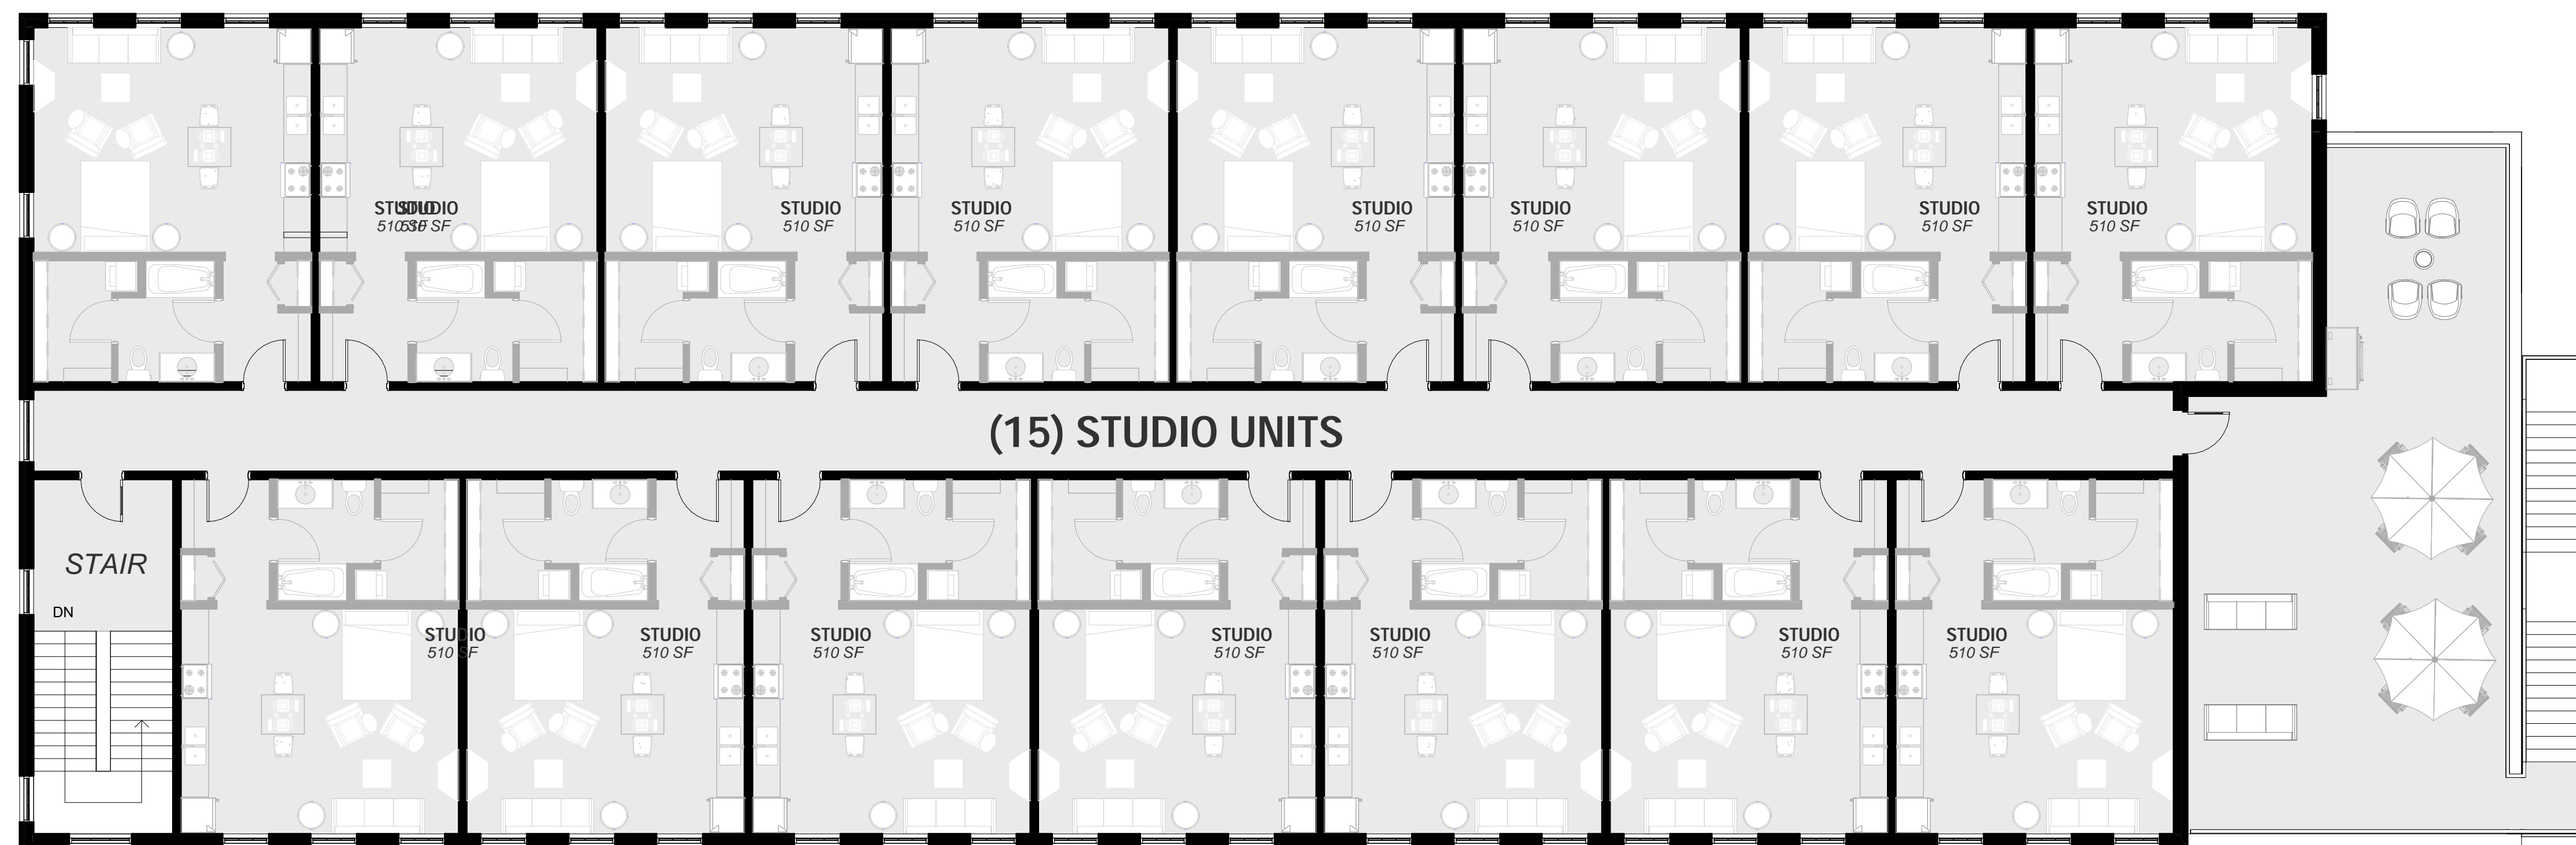


SECOND FLOOR PLAN
1/8" = 1'-0"

TWO STORY BUILDING – FLOOR PLANS




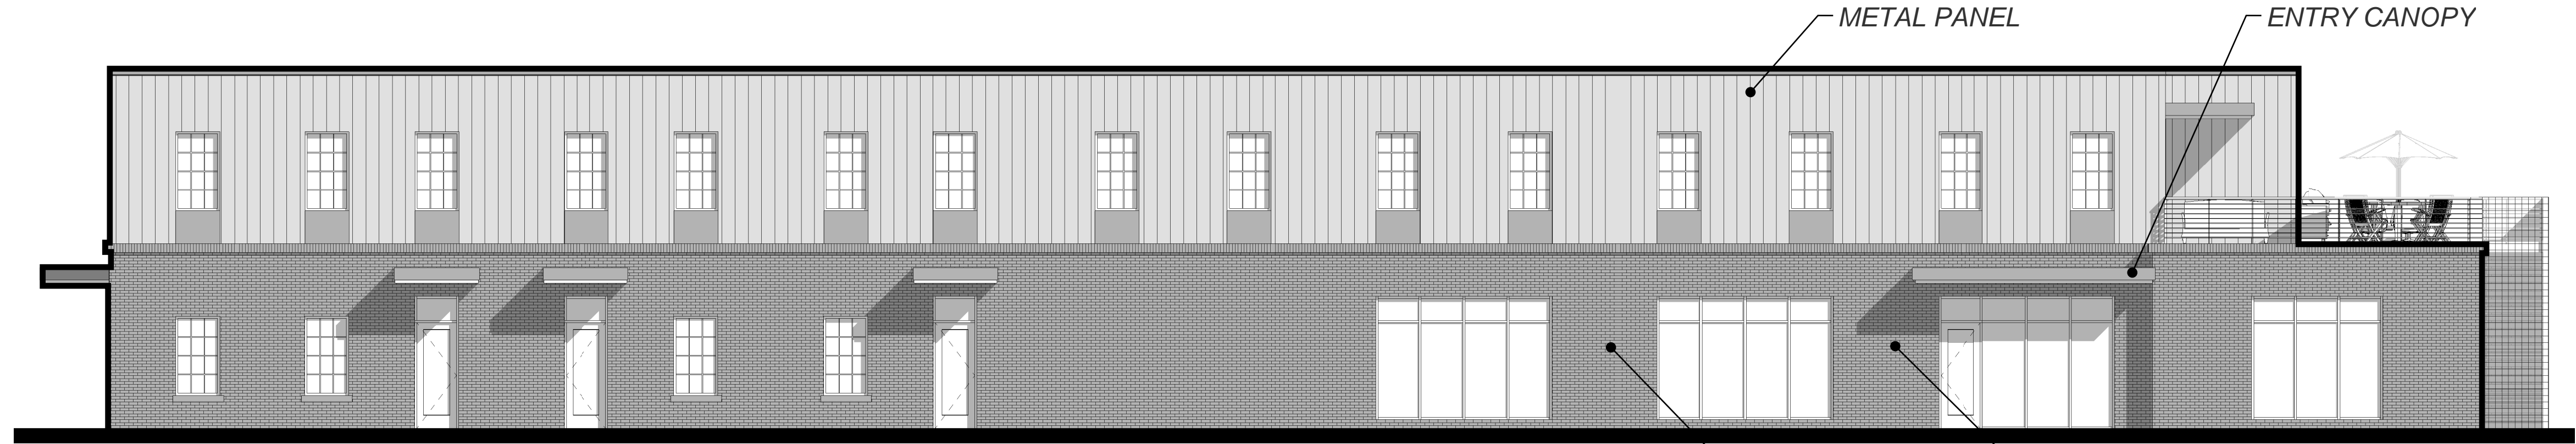


SOUTH
1/8" = 1'-0"

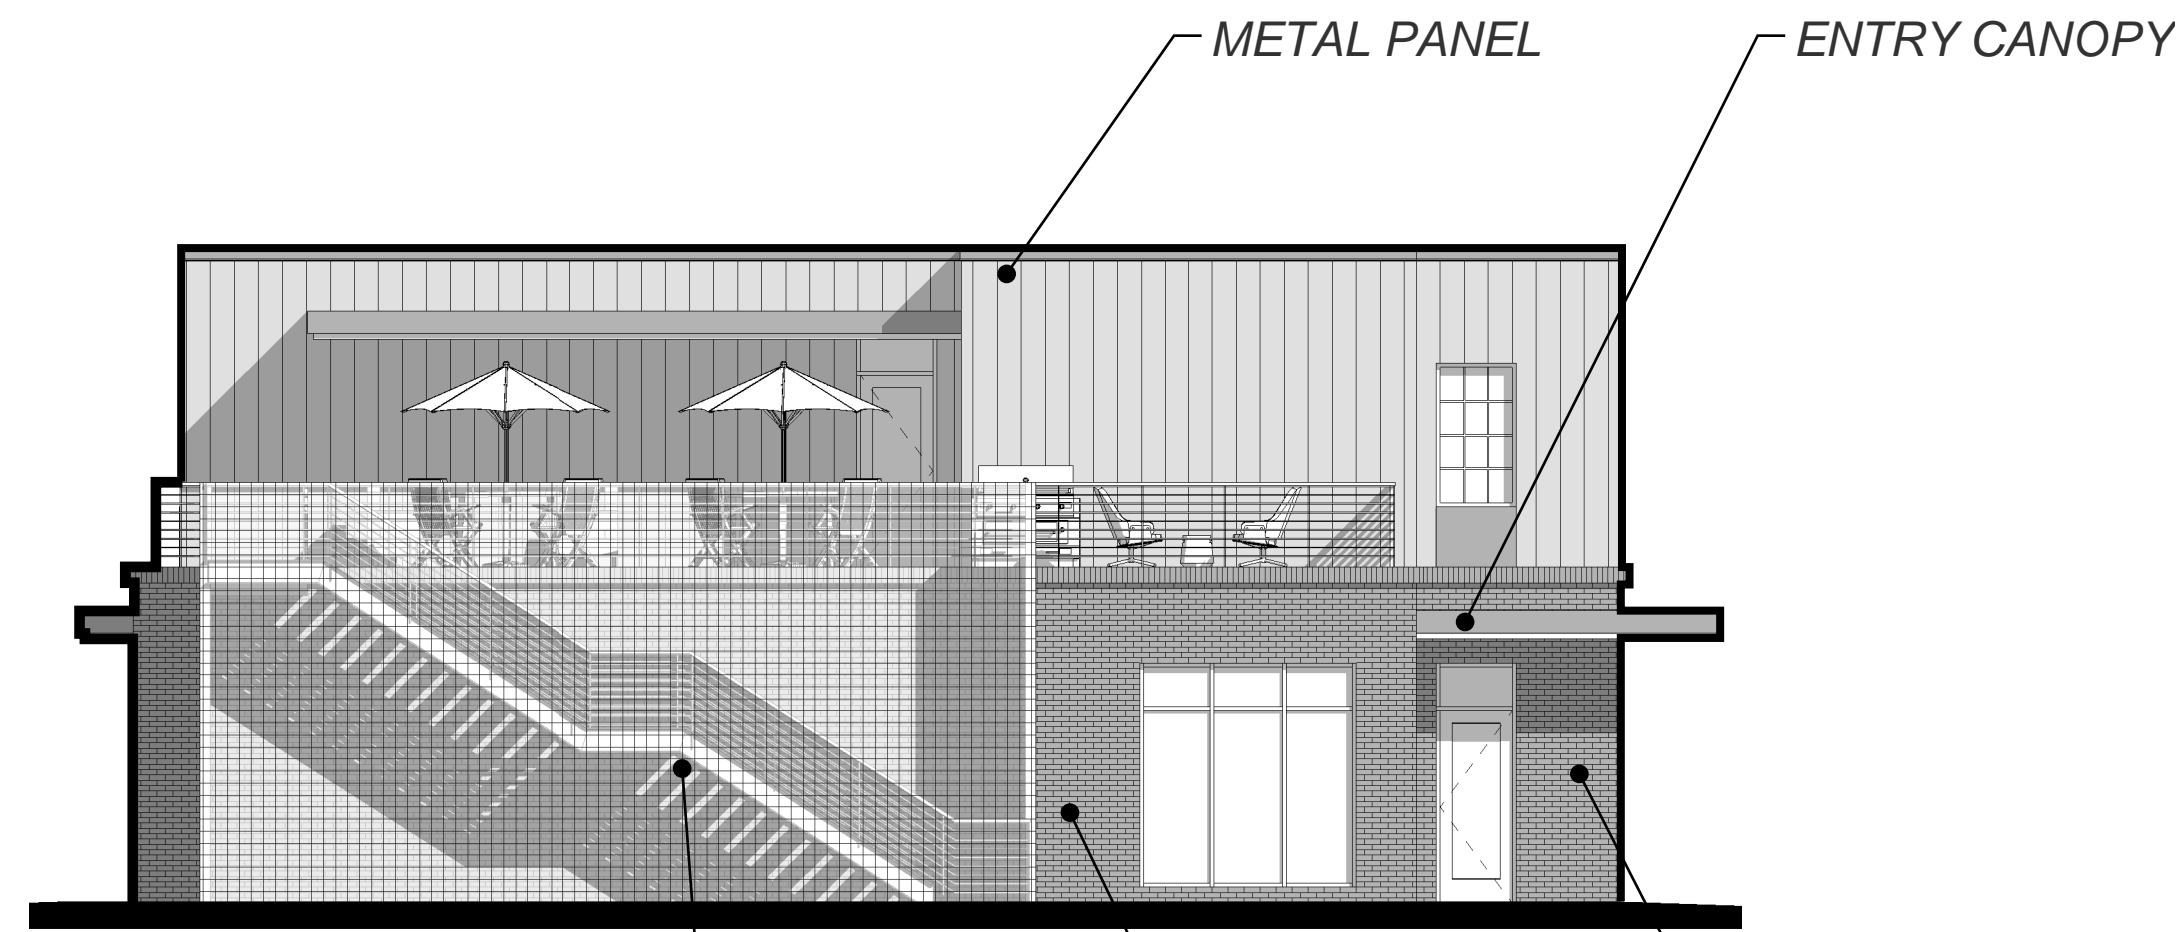

EAST
1/8" = 1'-0"

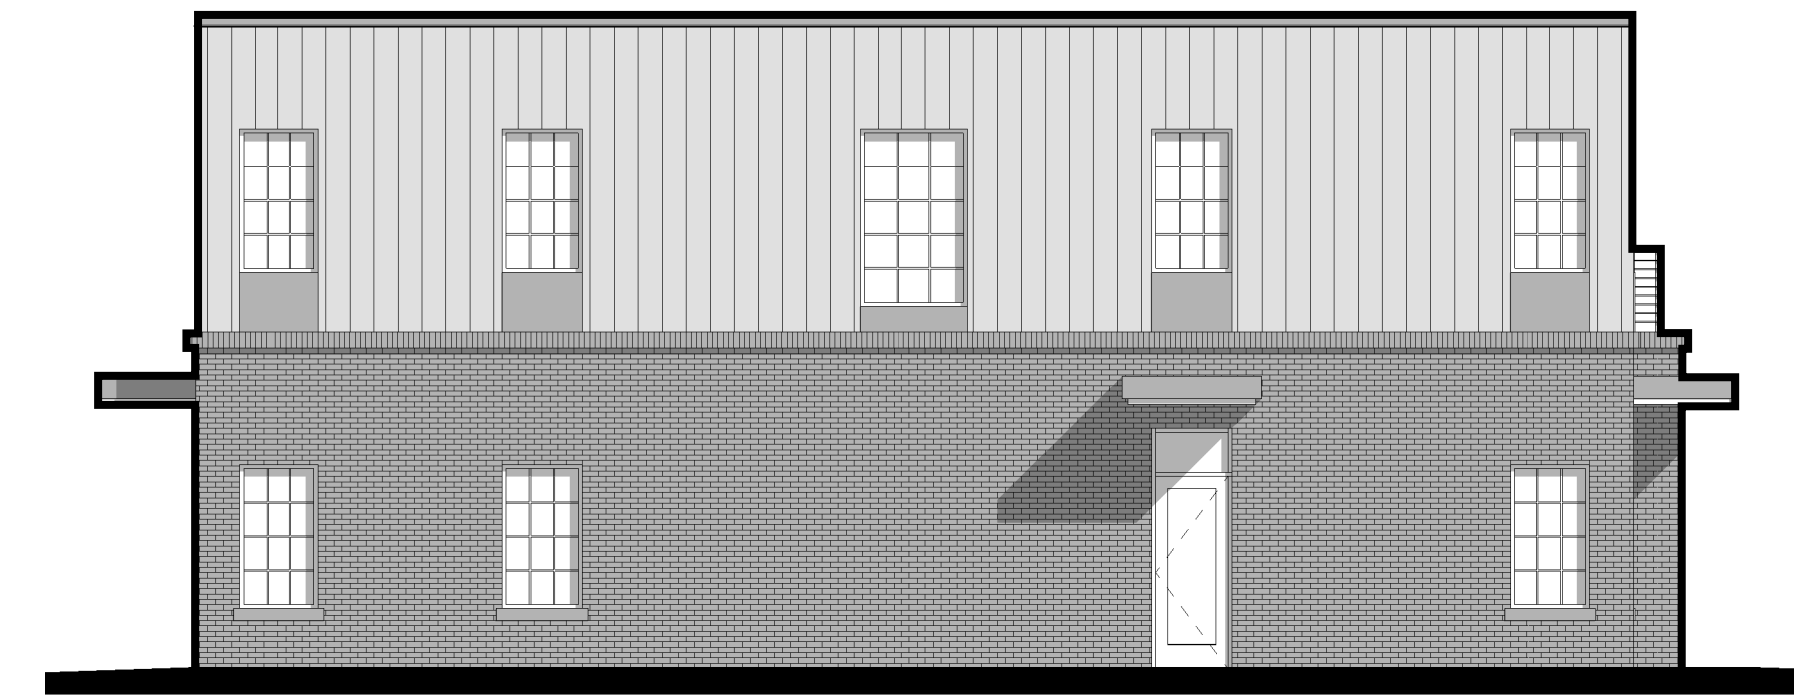







WEST
1/8" = 1'-0"

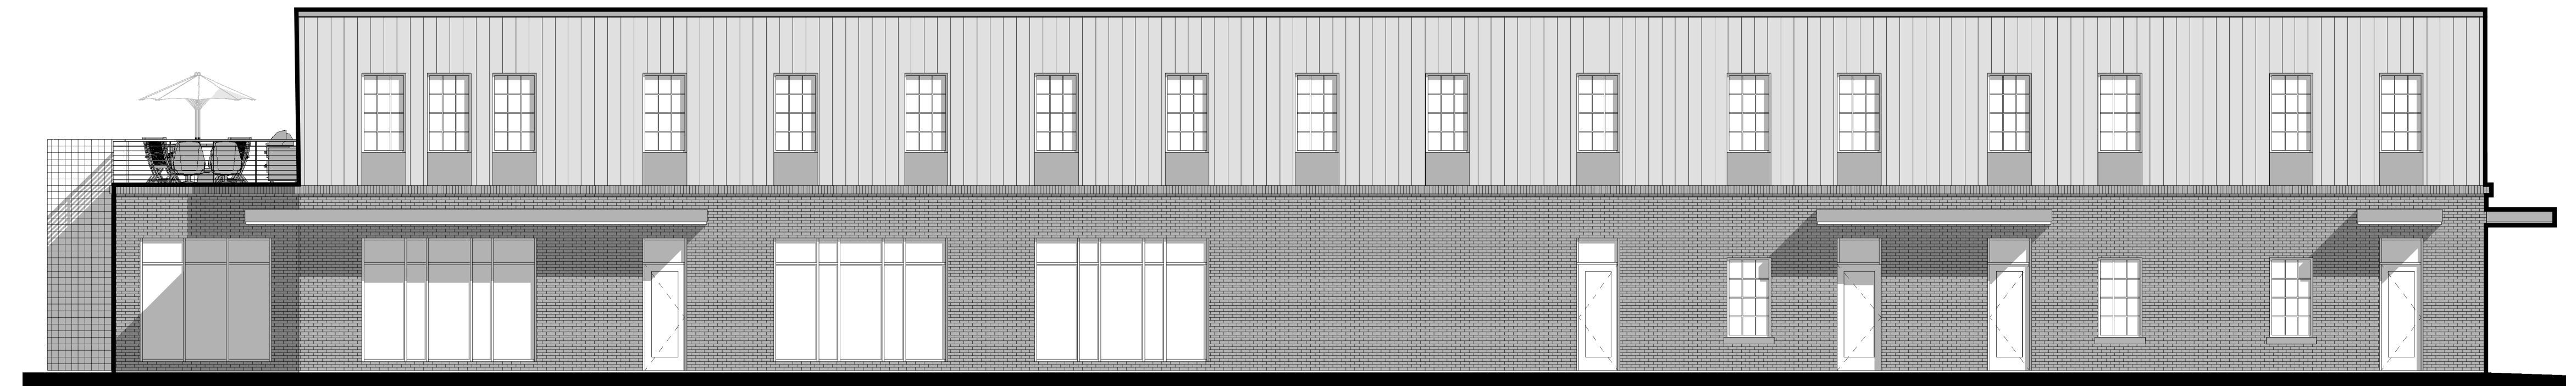

NORTH
1/8" = 1'-0"

1/8" = 1'-0"

TWO STORY BUILDING – EXTERIOR ELEVATIONS + PRECEDENT IMAGERY

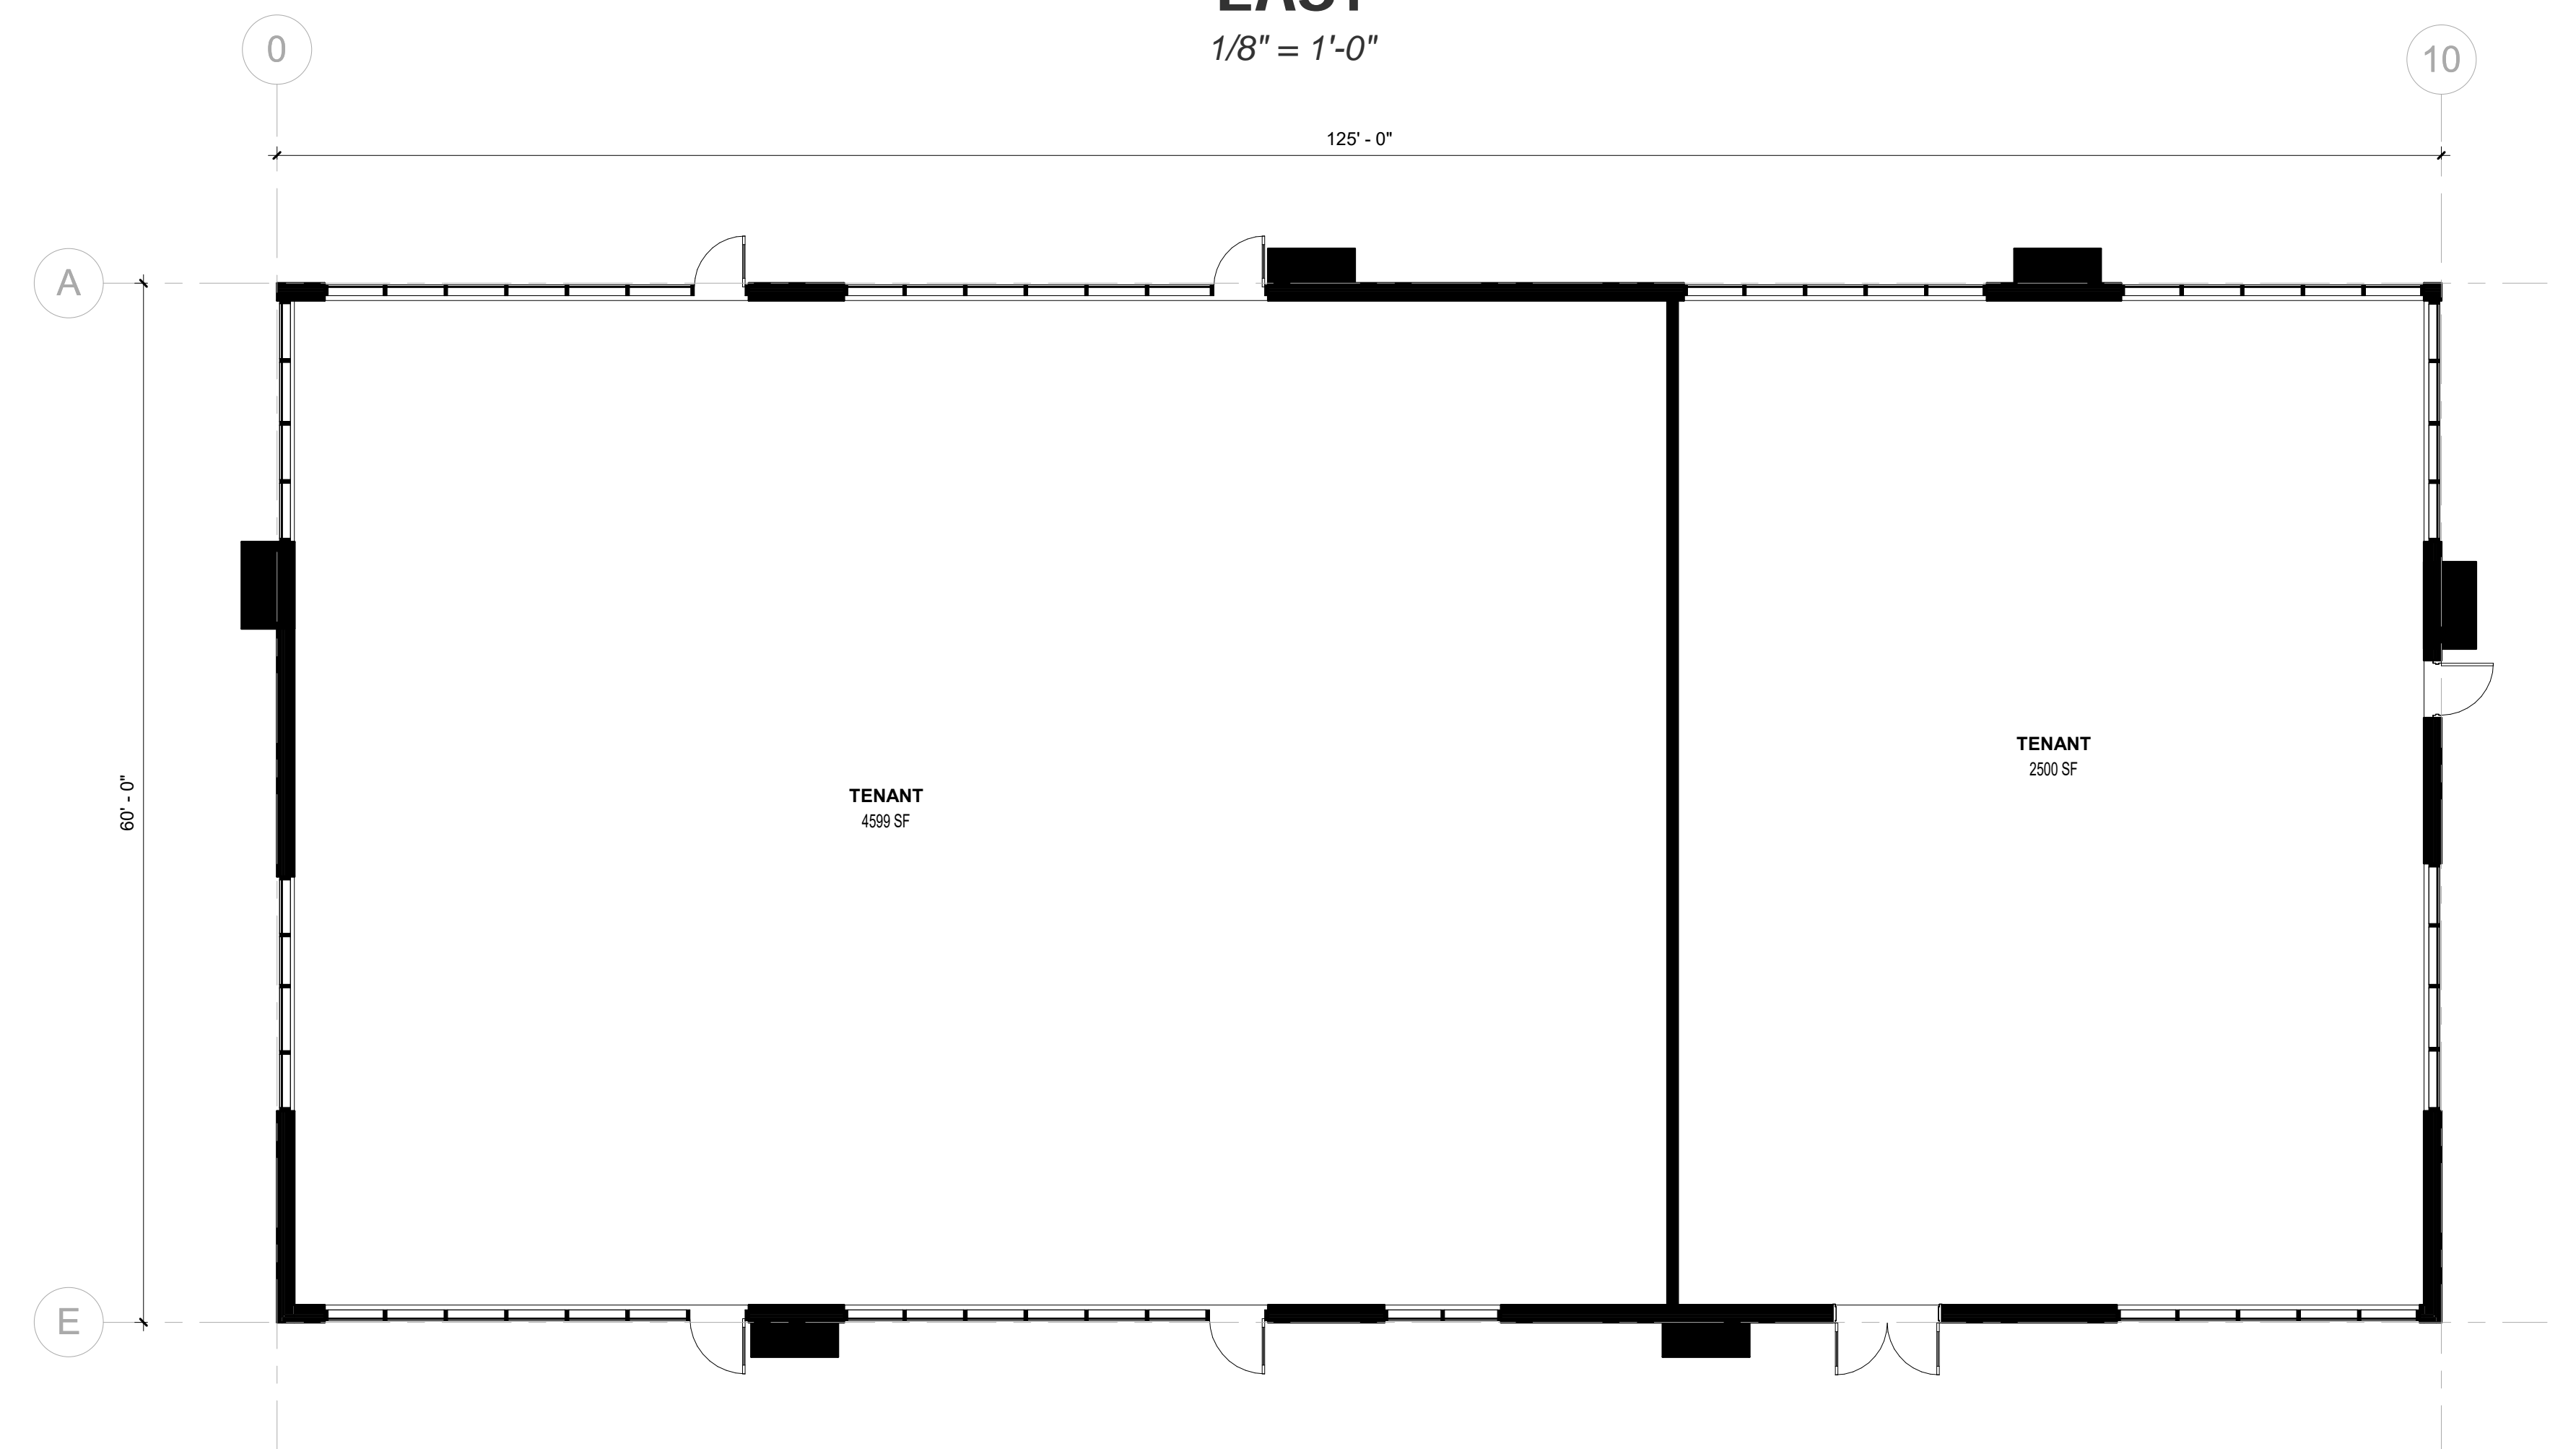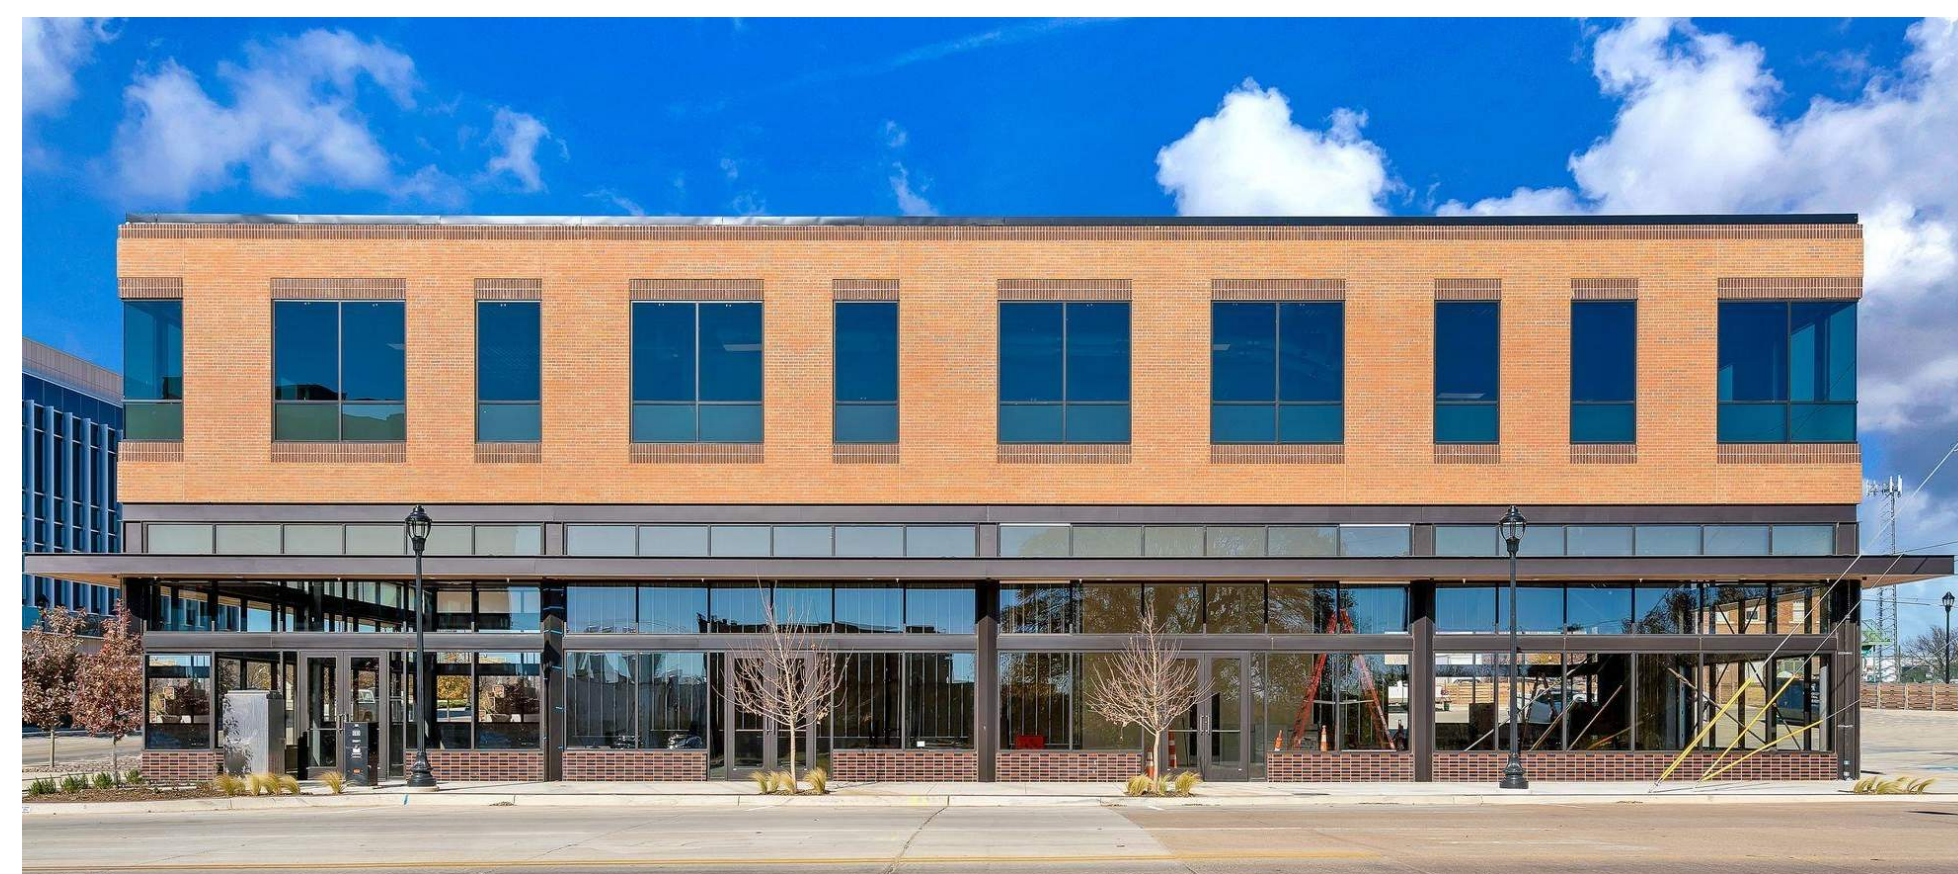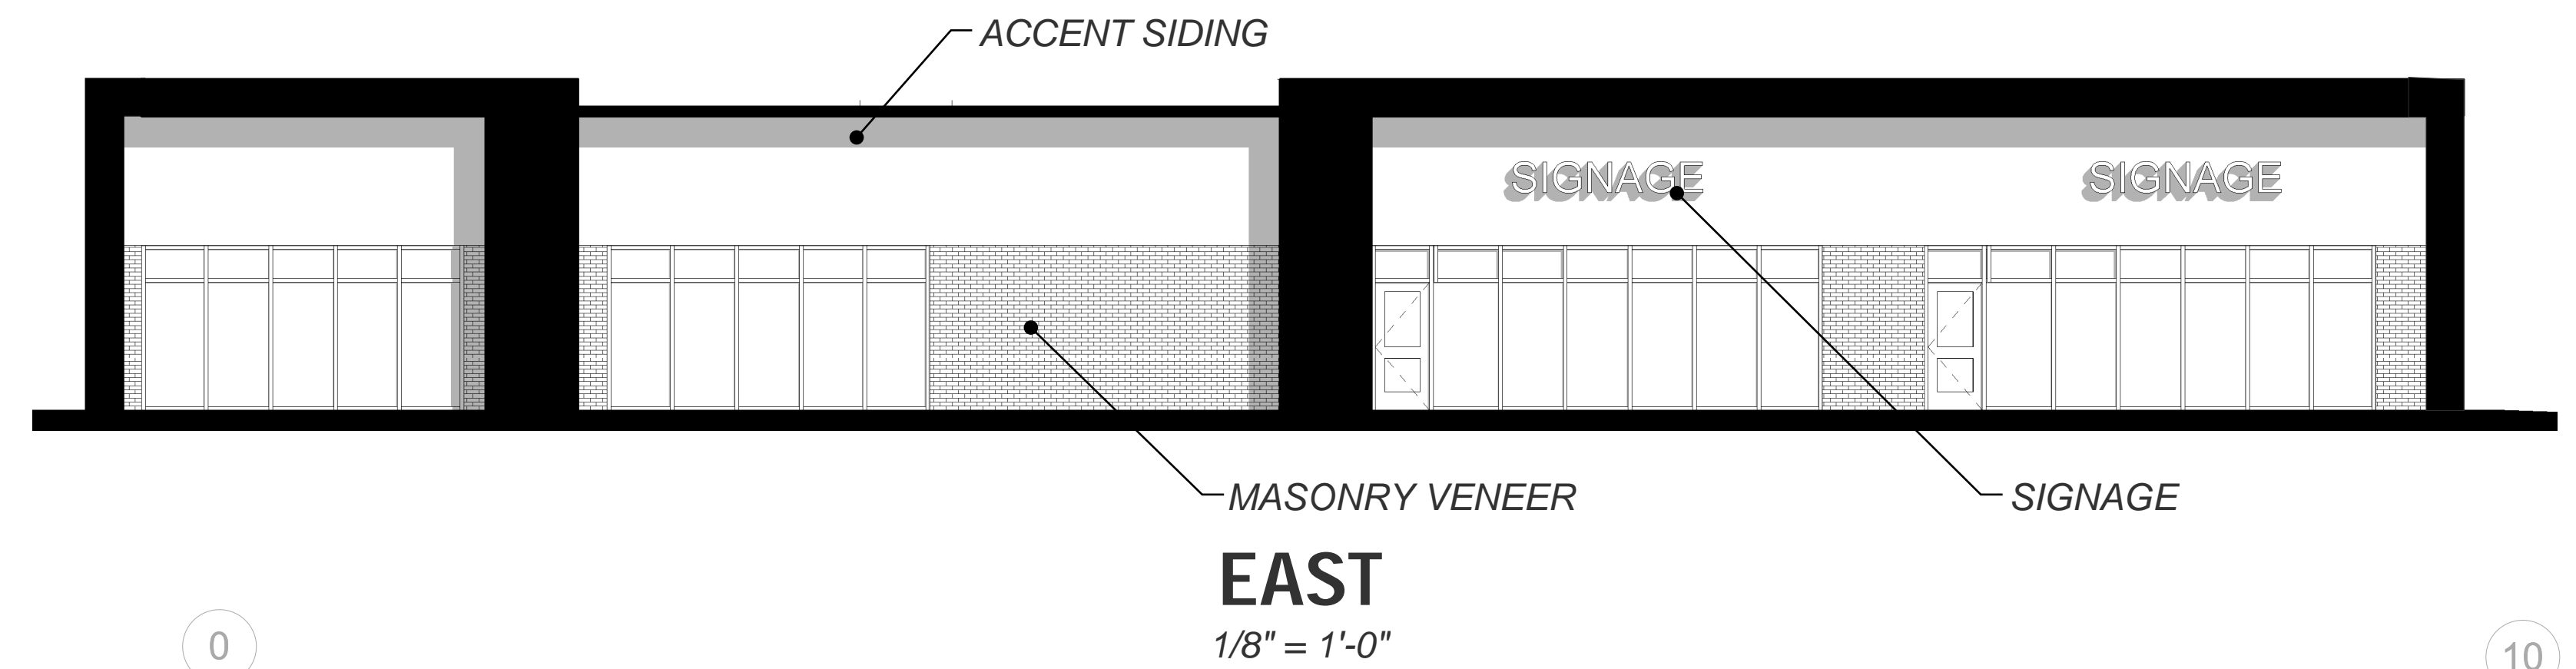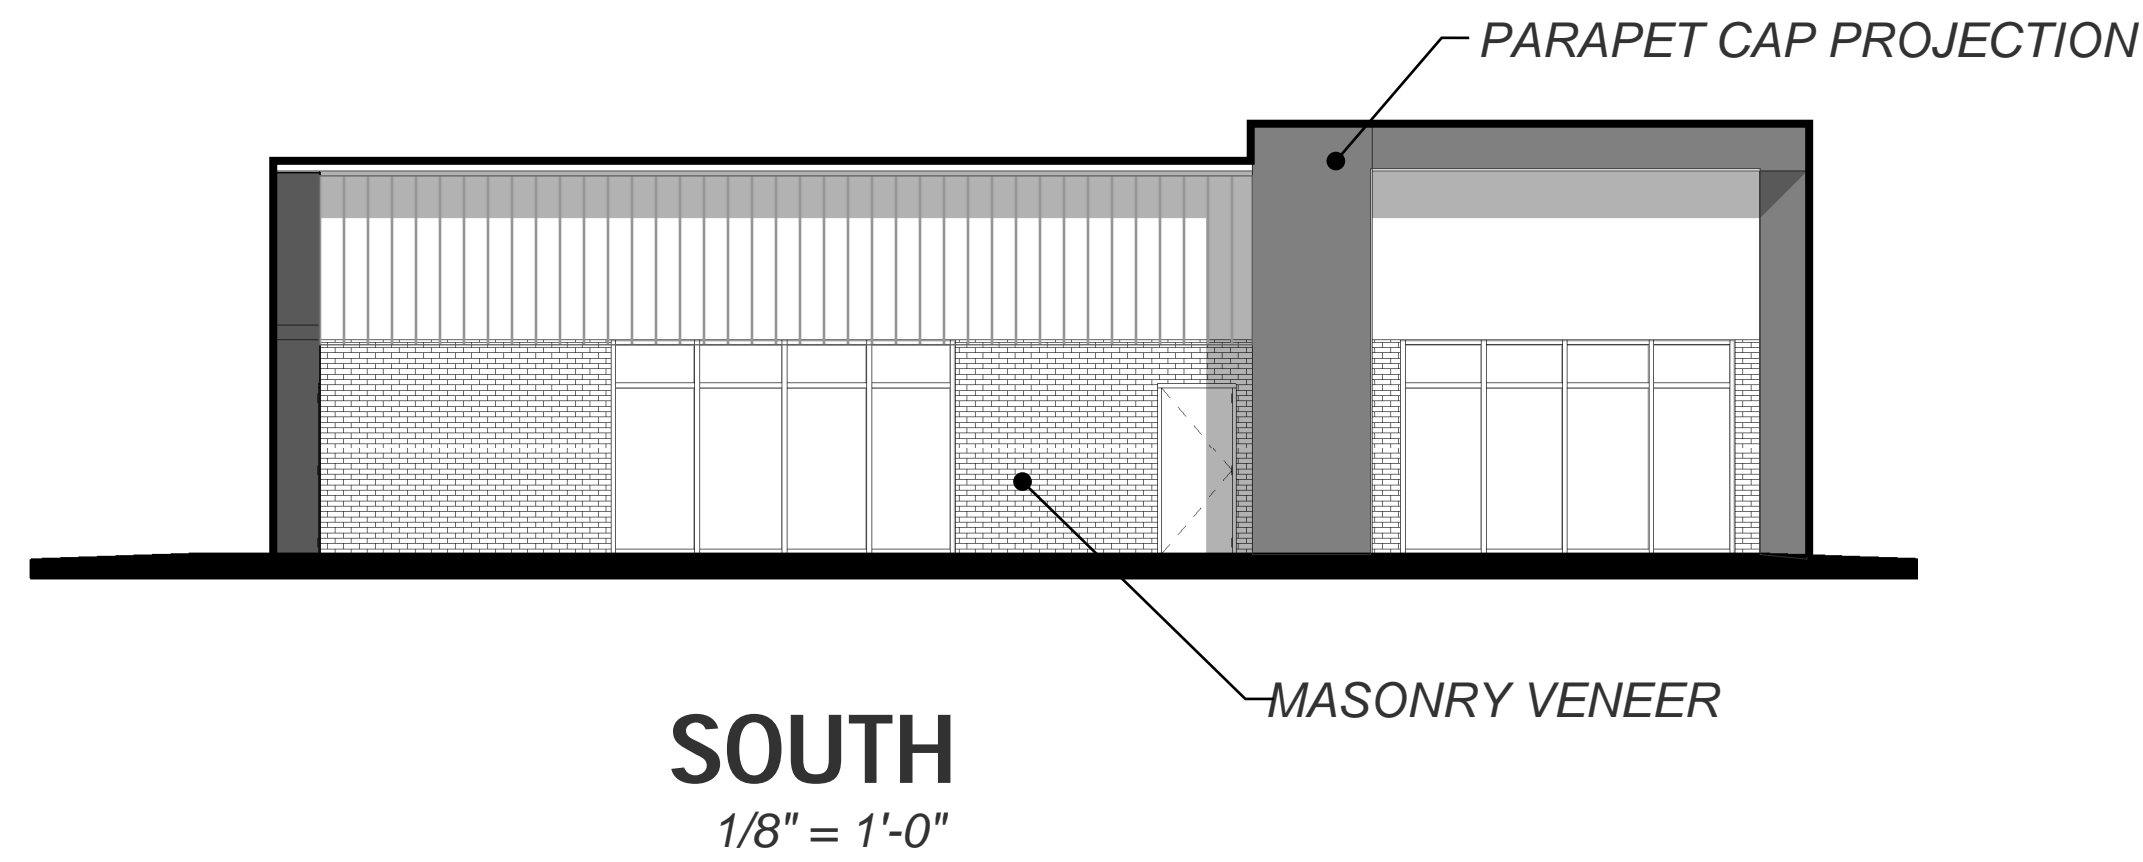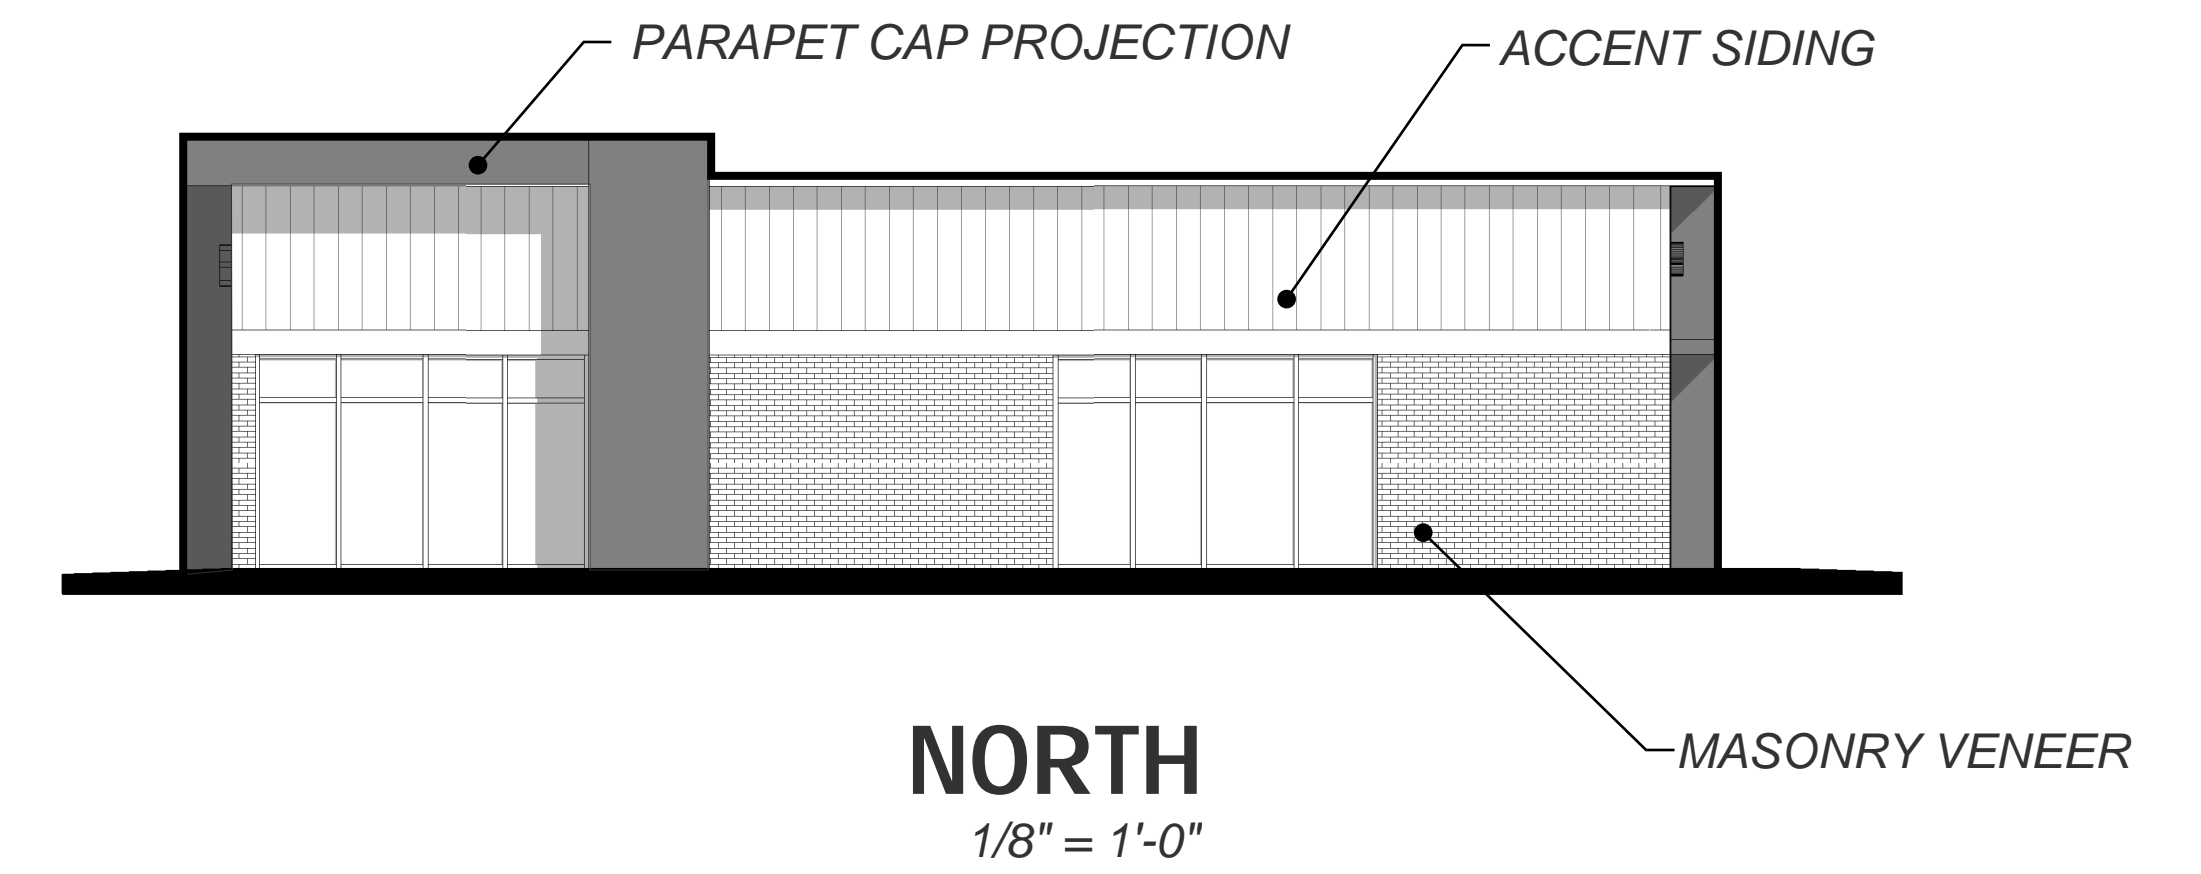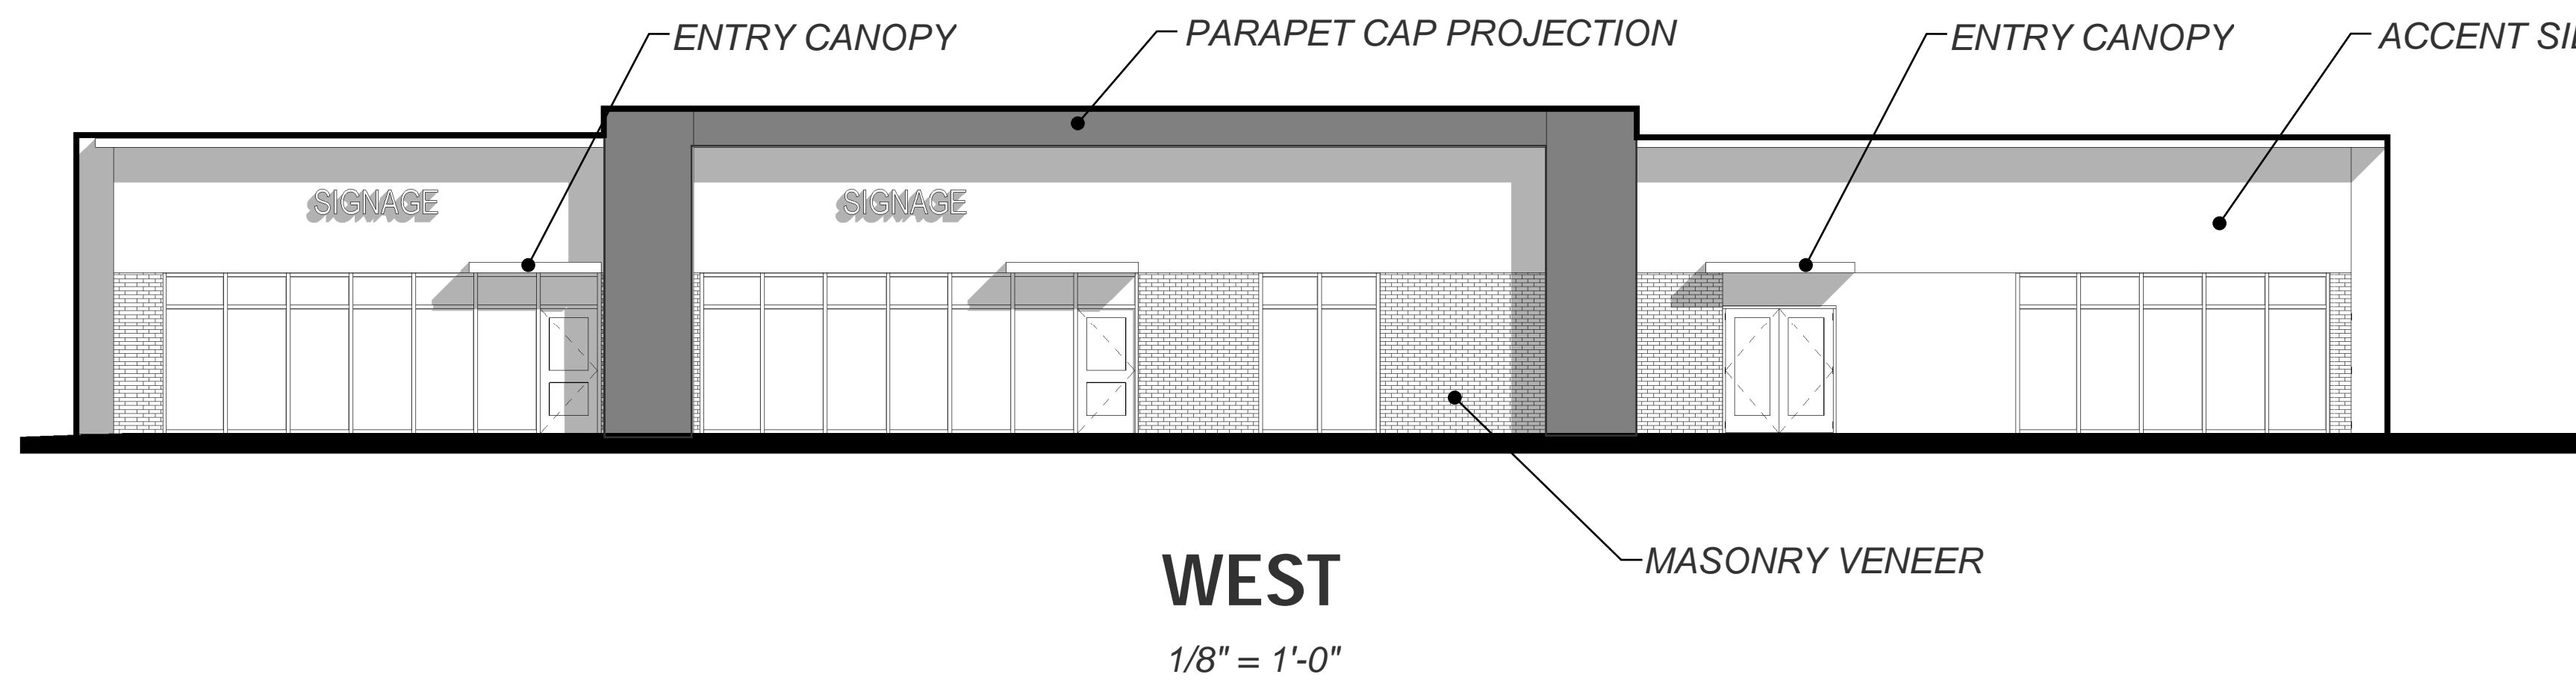

ONE STORY BUILDING – FLOOR PLANS + ELEVATIONS

