

WisDOT I.D. 0385-57-08 - Railroad Improvements,
Twin Cities-Milwaukee-Chicago Passenger Rail: La Crosse, WI to Saint Paul, MN
La Crosse Depot – proposed work




Remove existing platform

Re-install track in previous roadbed

Reconstruct existing platform up to canopy

WisDOT I.D. 0385-57-08 - Railroad Improvements,
 Twin Cities-Milwaukee-Chicago Passenger Rail: La Crosse, WI to Saint Paul, MN
 La Crosse Depot – proposed work

PROJECT: TOMAH INTERCITY PASSENGER RAIL SERVICE
 PLOT NAME: SHT_16002.dgn
 DESIGN FILE: M:\Jobs\63305_MndOT_Design_DECW02_TOMAH_IntercityPassengerRail\Drawings\Track\PropWork\Task 4_Concep_Erg3_Sheet_Plan\4-La_Crosse\SH_16002.dgn
 PLOTTED/REVISED: 10/PM/2017/56403 PM

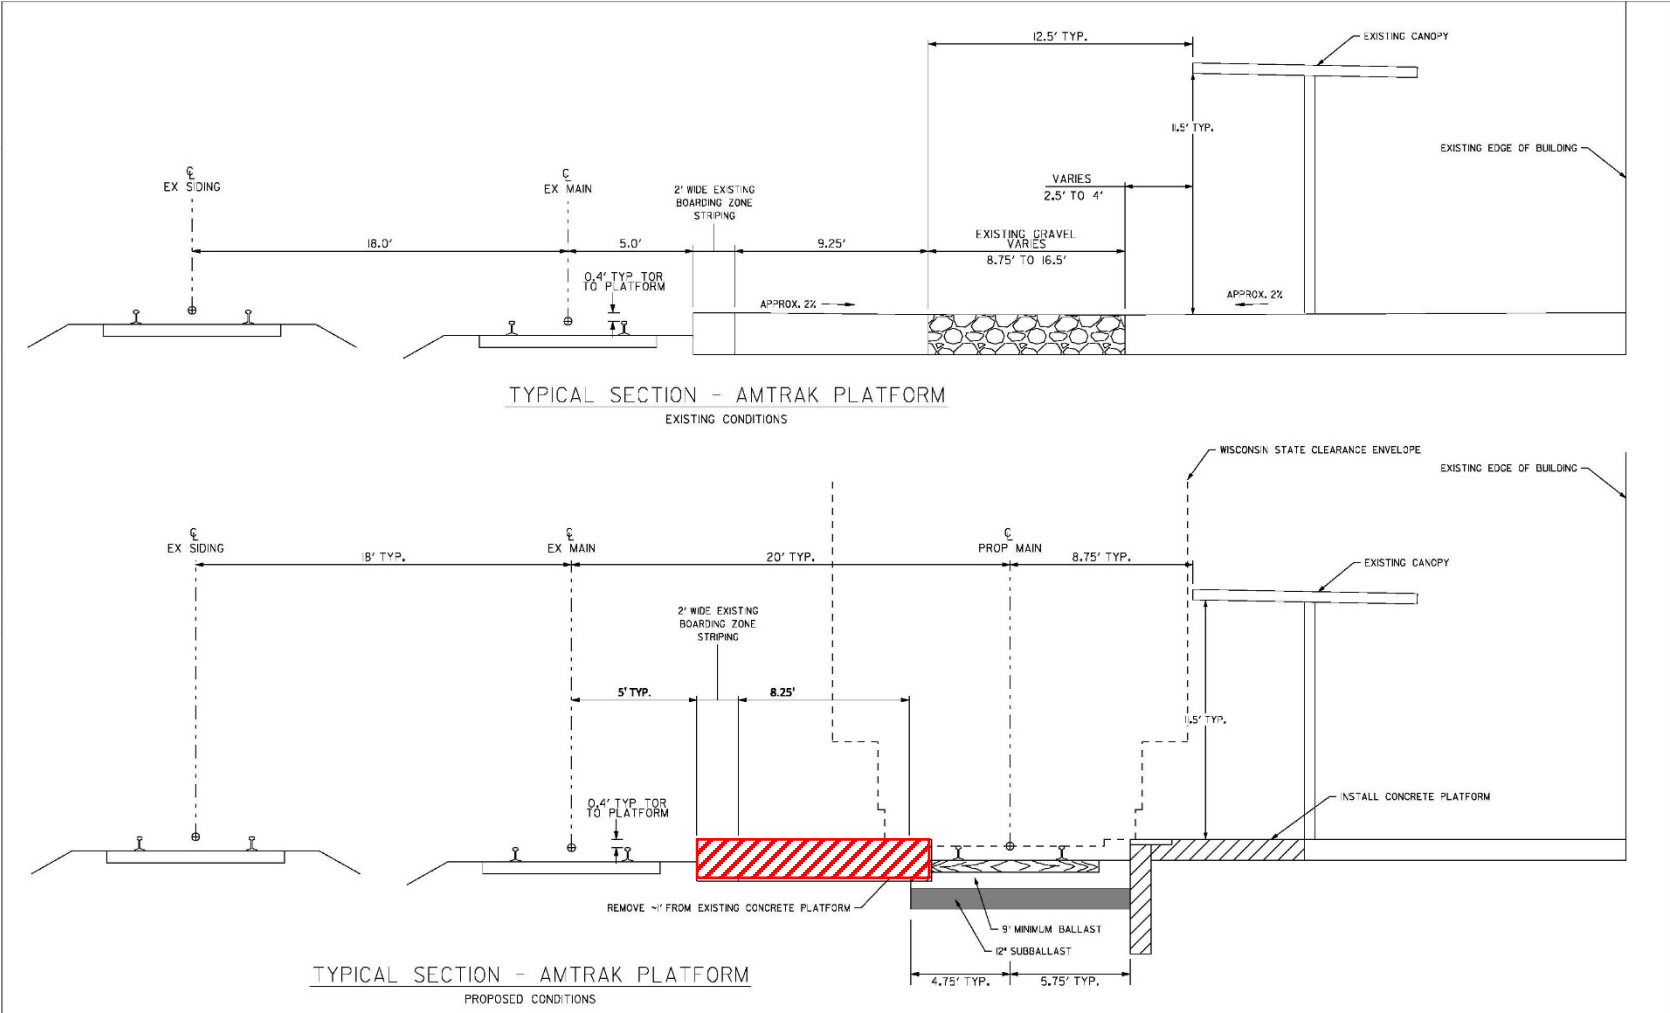

				DESIGNED: WJ	CHECKED: ZDH	STATE PROJ. NO. TCP-EB2-16	CONCEPTUAL DESIGN NOT FOR CONSTRUCTION	TOMAH SUBDIVISION TRACK DESIGN LA CROSSE IMPROVEMENTS MP 281.2 TYPICAL SECTIONS	SHEET NO. 4 OF 6
				DRAWN: WJ	APPROVED:				
NO.	REVISIONS	BY	APP	DATE					