
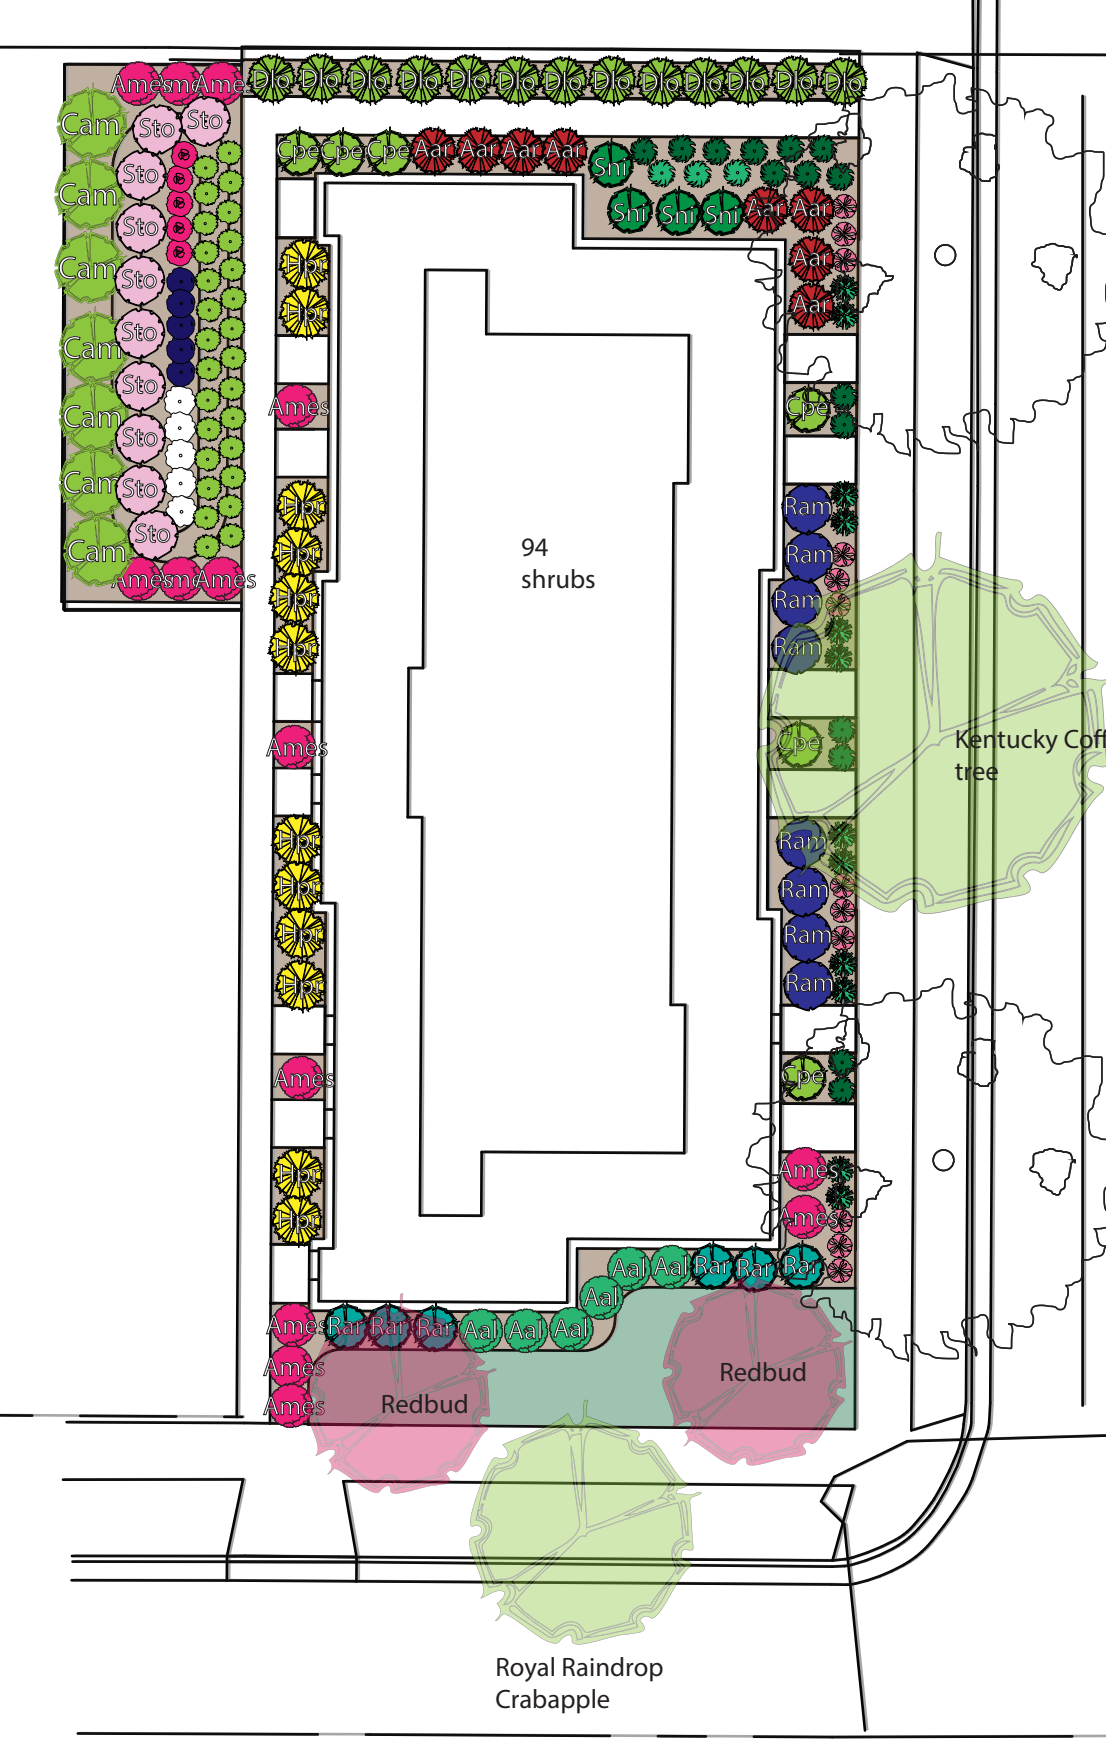


- Hazelnut
- Arctic Fire Dogwood
- Aronia Lowscape
- Regent Saskatoon Serviceberry
- Black Tower Elderberry
- New Jersey Tea
- Red Raspberry Sp.
- Hinnonmaki Gooseberry
- Fragrant Sumac
- Sweet Fern
- Glossy Black Chokeberry
- Downy Viburnum
- Black Currant
- Steeplebush
- Red Chokeberry
- Shrubby St. John's Wort
- Starpower Juniper
- Dwarf Bush Honeysuckle
- Blue False Indigo
- Pennsylvania Sedge
- Palm Sedge
- Plains Oval Sedge
- Wild Geranium
- Rose Milkweed
- Prairie Dropseed
- Wild Nodding Onion
- Shenandoah Switchgrass
- Common Ironweed
- Orange Coneflower
- Anise Hyssop
- Wild Bergamot
- Mountain Mint
- Hairy Beardtongue
- Great Blue Lobelia
- New England Aster
- Lanceleaf Coreopsis
- Gray Goldenrod
- Ohio Spiderwort
- Heart Leaf Alexander
- Cardinal Flower
- Moonshine Yarrow
- Maidenhair Fern
- Ostrich Fern
- Joe Pyeweed
- Aromatic Aster
- Prairie Dropseed
- Little Bluestem

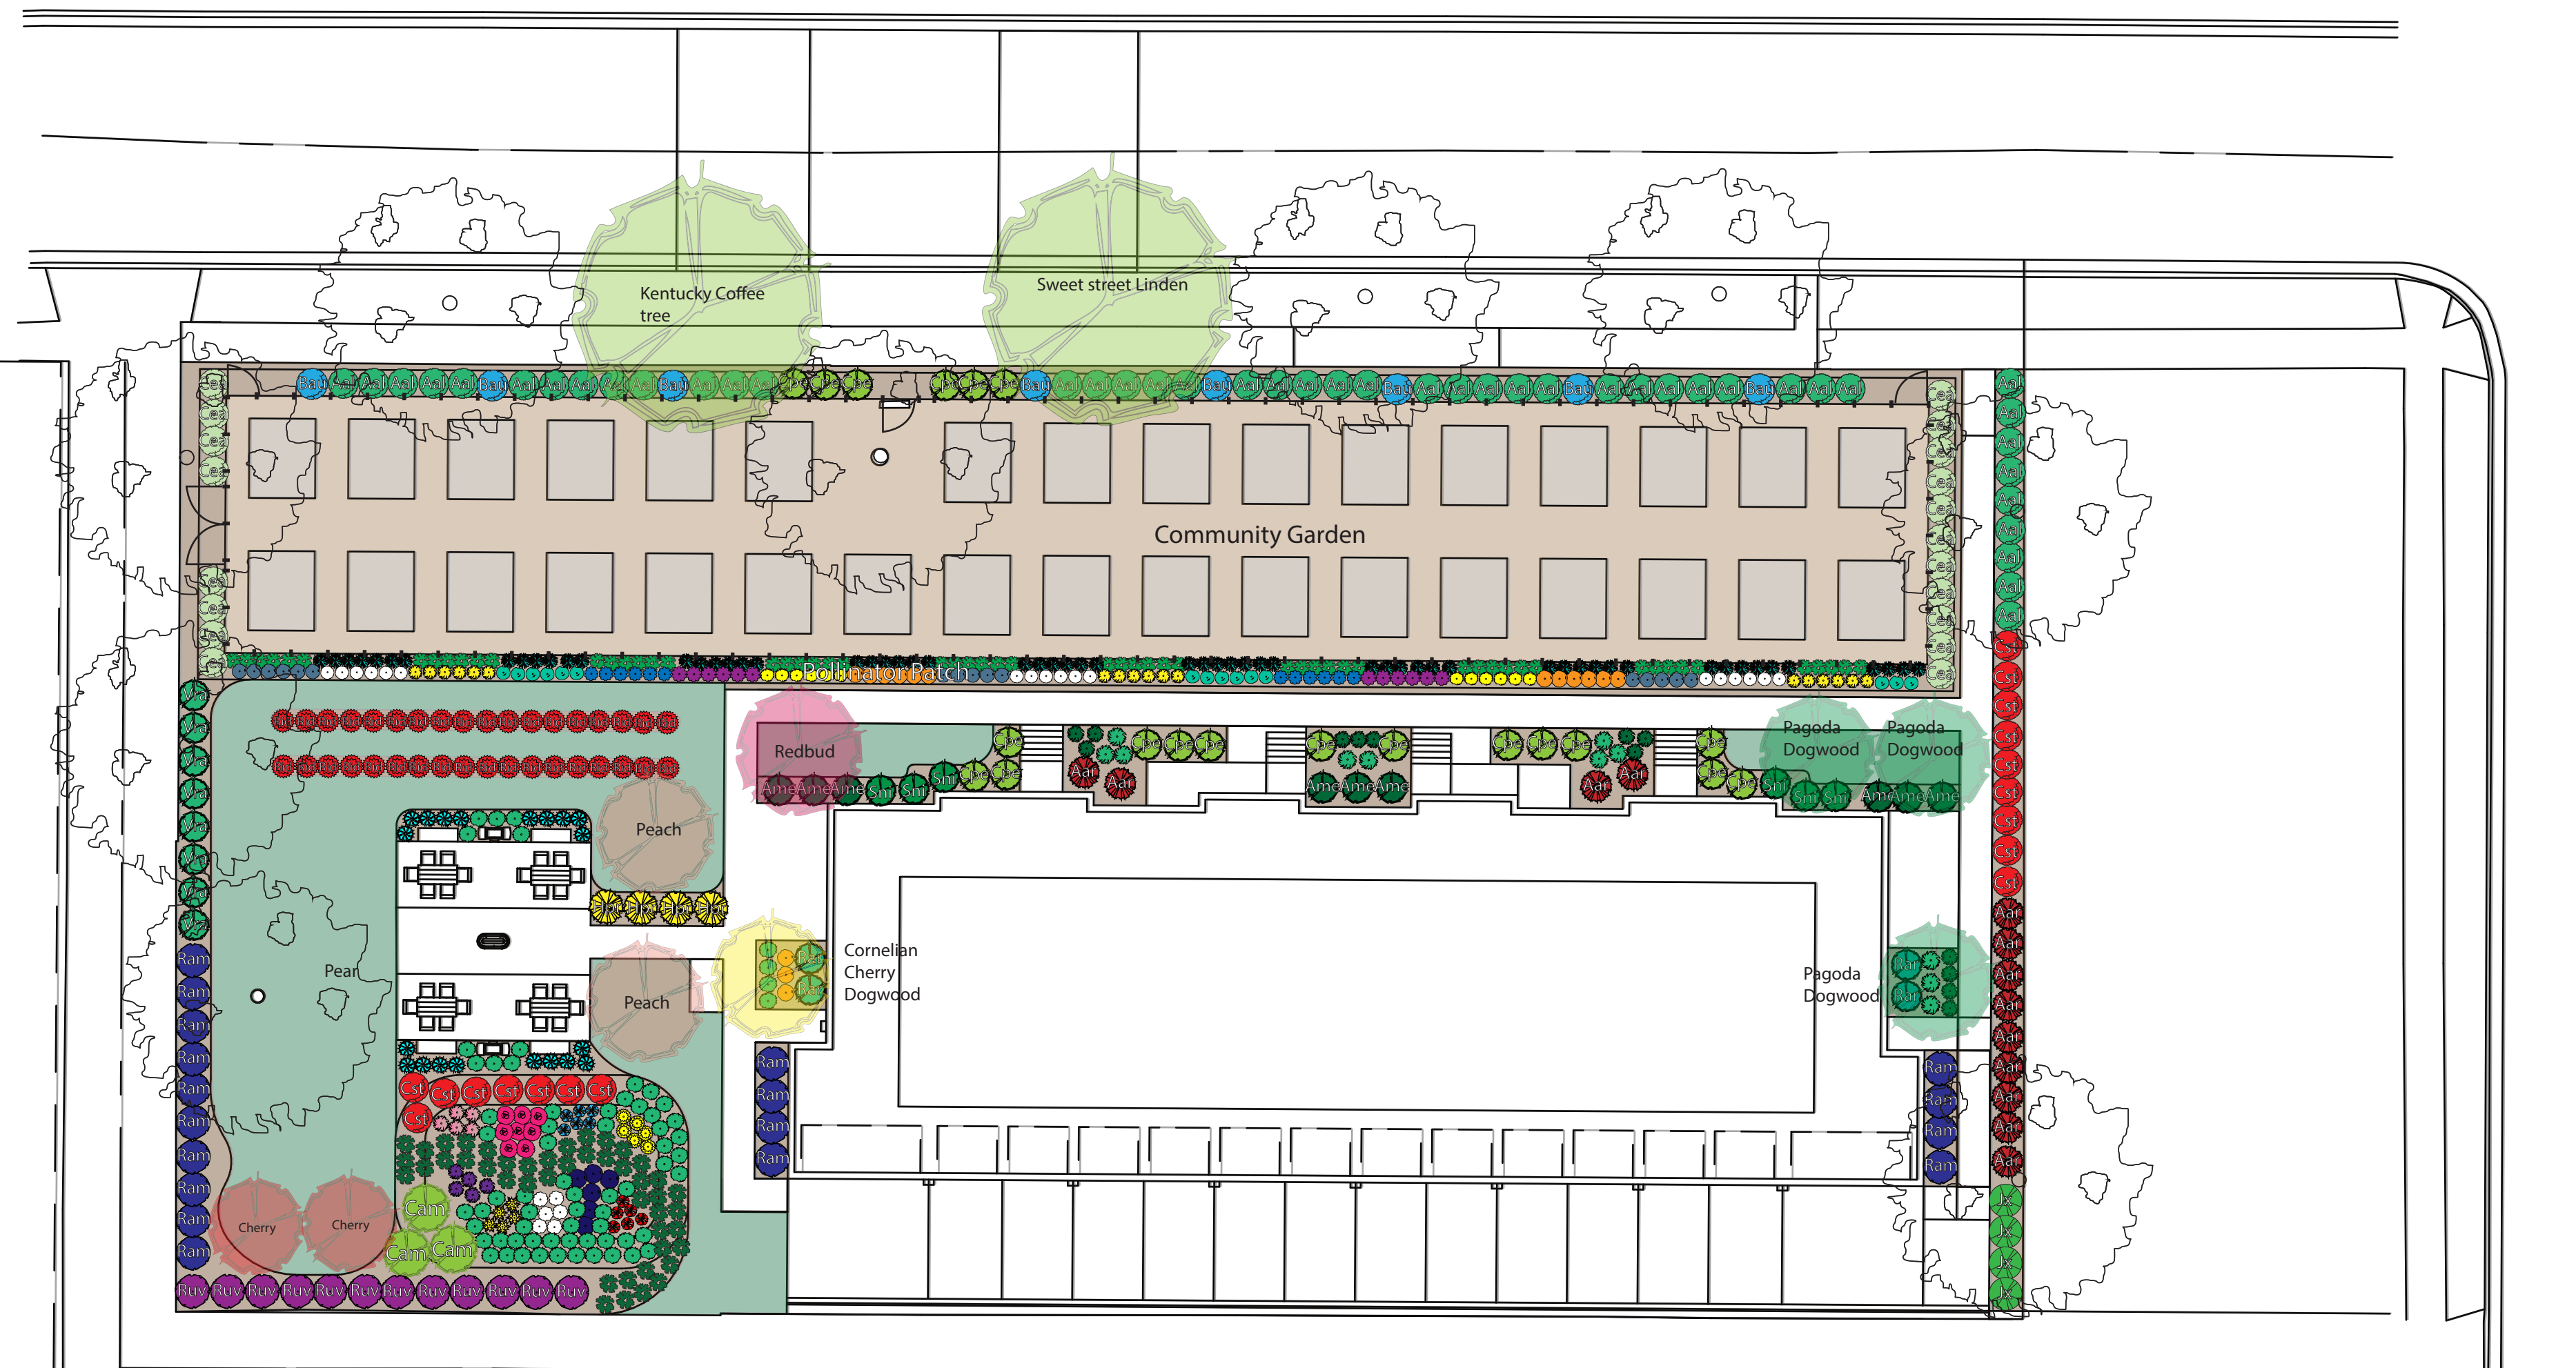

Common Name	Species	#	Size	Quantity
Royal Raindrop® Crabapple	Malus 'JFS-KWS' PP14,375		1.75" CALIPER	1.00
North Star Cherry	Prunus 'North Star'	#5	CONTAINER TREE	2.00
Contender Peach	Prunus 'Contender'	#10	CONTAINER TREE	2.00
Eastern Redbud	Cercis canadensis	#10	CONTAINER TREE	3.00
Pagoda Dogwood	Cornus alternifolia	#5	CONTAINER TREE	3.00
Saffron Sentinel® Corneliancherry Dogwood	Cornus mas 'JFS PN4,649'	#15	CONTAINER TREE	1.00
Sweet Street™ Linden	Tilia americana 'Kronm' PP30,737		1.5" CALIPER	1.00
Espresso™ Kentucky Coffeetree	Gymnocladus dioica 'Espresso-JFS'		1.5" CALIPER	2.00
Rafinesque Viburnum	Viburnum rafinesquianum	#3	CONTAINER	8.00
Hinnonmaki Gooseberry	Ribes uva-crispa 'Hinnonmaki Red'	#1	CON	12.00
American Filbert	Corylus americana	#2	CONTAINER	10.00
Arctic Fire® Dogwood	Cornus stolonifera 'Farrow' PP18,523	#5	CONTAINER	17.00
Low Scape Snowfire® Chokeberry	Aronia melanocarpa 'SMNAIMPFP' PP34,116	#3	CONTAINER	14.00
Regent Saskatoon Serviceberry	Aamelanchier alnifolia 'Regent'	#5	CONTAINER	51.00
Black Tower Elderberry	Sambucus nigra 'EFFELO1' PP23,522	#3	CONTAINER	10.00
New Jersey Tea	Ceanothus americanus	#2	CONTAINER	19.00
Fragrant Sumac	Rhus aromatica	#2	CONTAINER	10.00
Sweet Fern	Comptonia peregrina	#2	CONTAINER	26.00
Brilliant Red Chokeberry	Aronia arbutifolia 'Brilliantissima'	#5	CONTAINER	21.00
Glossy Black Chokeberry	Aronia melanocarpa var. elata	#2	CONTAINER	9.00
American Black Currant	Ribes americanum	#2	CONTAINER	26.00
Steeplebush	Spiraea tomentosa	#2	CONTAINER	10.00
Shrubby St. John's Wort	Hypericum prostratum	#2	CONTAINER	16.00
Star Power™ Juniper	Juniperus 'J.N. Select Blue'		5'	4.00
Dwarf Bush Honeysuckle	Dierilla lonicera	#2	CONTAINER	13.00
Red Raspberry	Rubus idaeus 'Heritage'	#1	CON	36.00
Ostrich Fern	Matteuccia struthiopteris	#1	CONTAINER	14.00
Pennsylvania Sedge	Carex pennsylvanica	#1	CONTAINER	27.00
Wild Geranium	Geranium maculatum	#1	CONTAINER	12.00
Moonshine Yarrow	Achillea x 'Moonshine'	#1	CONTAINER	12.00
Shenandoah Switch Grass	Panicum virgatum 'Shenandoah'	#1	CONTAINER	45.00
Nodding Pink Onion	Allium oenanthifolium	#1	CONTAINER	20.00
Rain Garden Plants		4"	CONTAINER	375.00

Total Landscape Area: 24,974 sq ft  
 Total Frontage: 491 linear ft  
 Trees Required: 41  
 Trees Provided: 15 +11 existing  
 Shrubs Required: 410  
 Shrubs Provided: 313

Site Notes

1522 Green Bay St.  
 La Crosse, WI 54601

(608) 799-2797  
 couleeregionecoscapes@gmail.com

10th and Division Development

Title: Landscape Plan

Revision Date: 03/03/2025

Scale: 1:20