


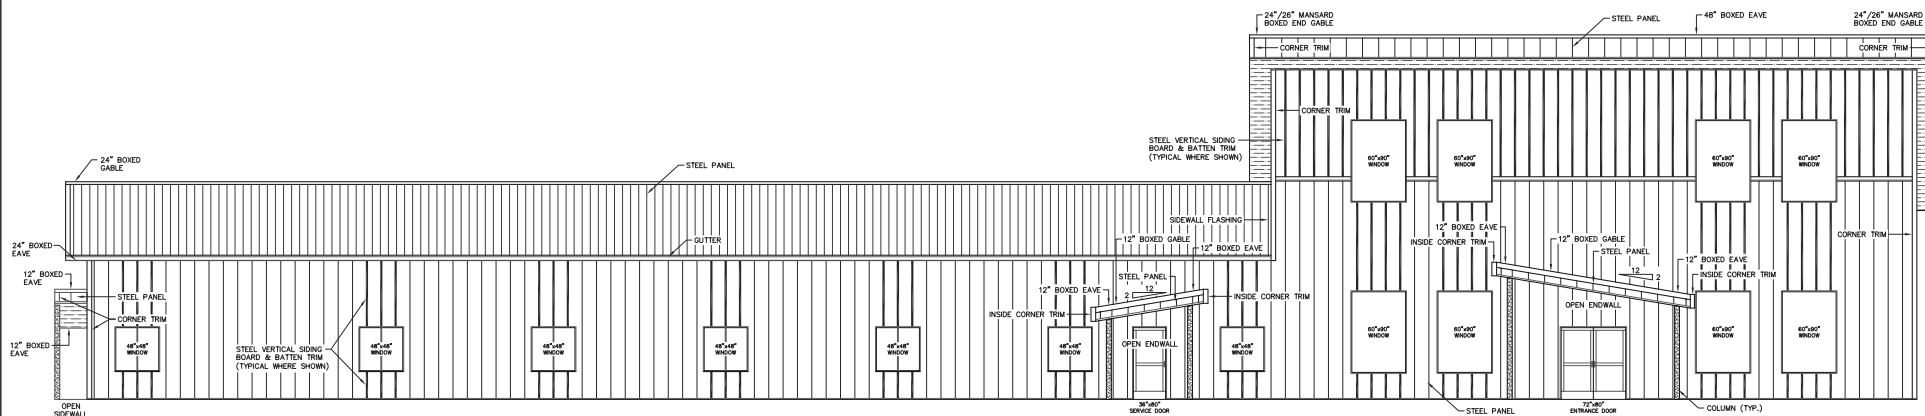


NORTHWEST SIDEWALL

Building face sq.ft.
 $110' \times 10' = 1,100 \text{ sqft.}$
 $60' \times 25' = 1,500 \text{ Sqft.}$
 Total frontage = 2,600 sqft.
 20% = 520 sqft

Windows
 $48'' \times 90'' = 16 \text{ sqft, Qty 7} = 210 \text{ sqft}$
 $48'' \times 90'' = 30 \text{ sqft. Qty 8} = 240 \text{ sqft}$
 Doors = 72 Sqft
 Total = 522 Sqft

NOTE:
 (A)-GUTTER DOWNSPOUTS REQUIRED AT UPPER ROOF.
 (A)-GUTTER DOWNSPOUTS REQUIRED AT EACH SIDE OF LOWER ROOF.

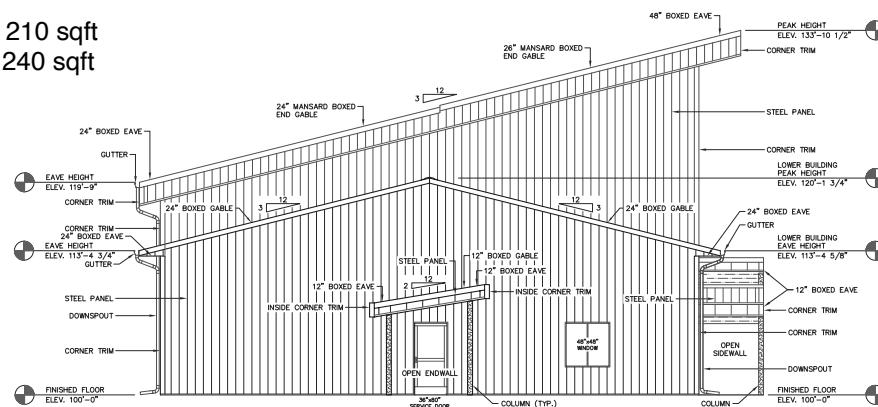

NORTHEAST ENDWALL

ELEVATIONS
 SCALE: 3/16"=1'-0"



ENGINEERING SERVICES

FOR QUESTIONS PLEASE CONTACT BUILDING DESIGNER AT THE FOLLOWING:

ENGINEERING@WESTMANUFACTURING.COM

PROJECT TITLE:

LA CROSSE
 VETERINARY CLINIC

LA CROSSE, WI

PROF. ENGINEER: MATT KUBEHL

PLAN DESIGNER: CHOUA KHA

DRAWN BY: KWK

DATE: 6/12/2025

SCALE: AS NOTED

REVISIONS

NO	DATE	DESCRIPTION	BY
1			
2			

SHEET TITLE:

ELEVATIONS

FILE NAME: B07425W

SHEET NO.

S3